



Existing ground floor plan

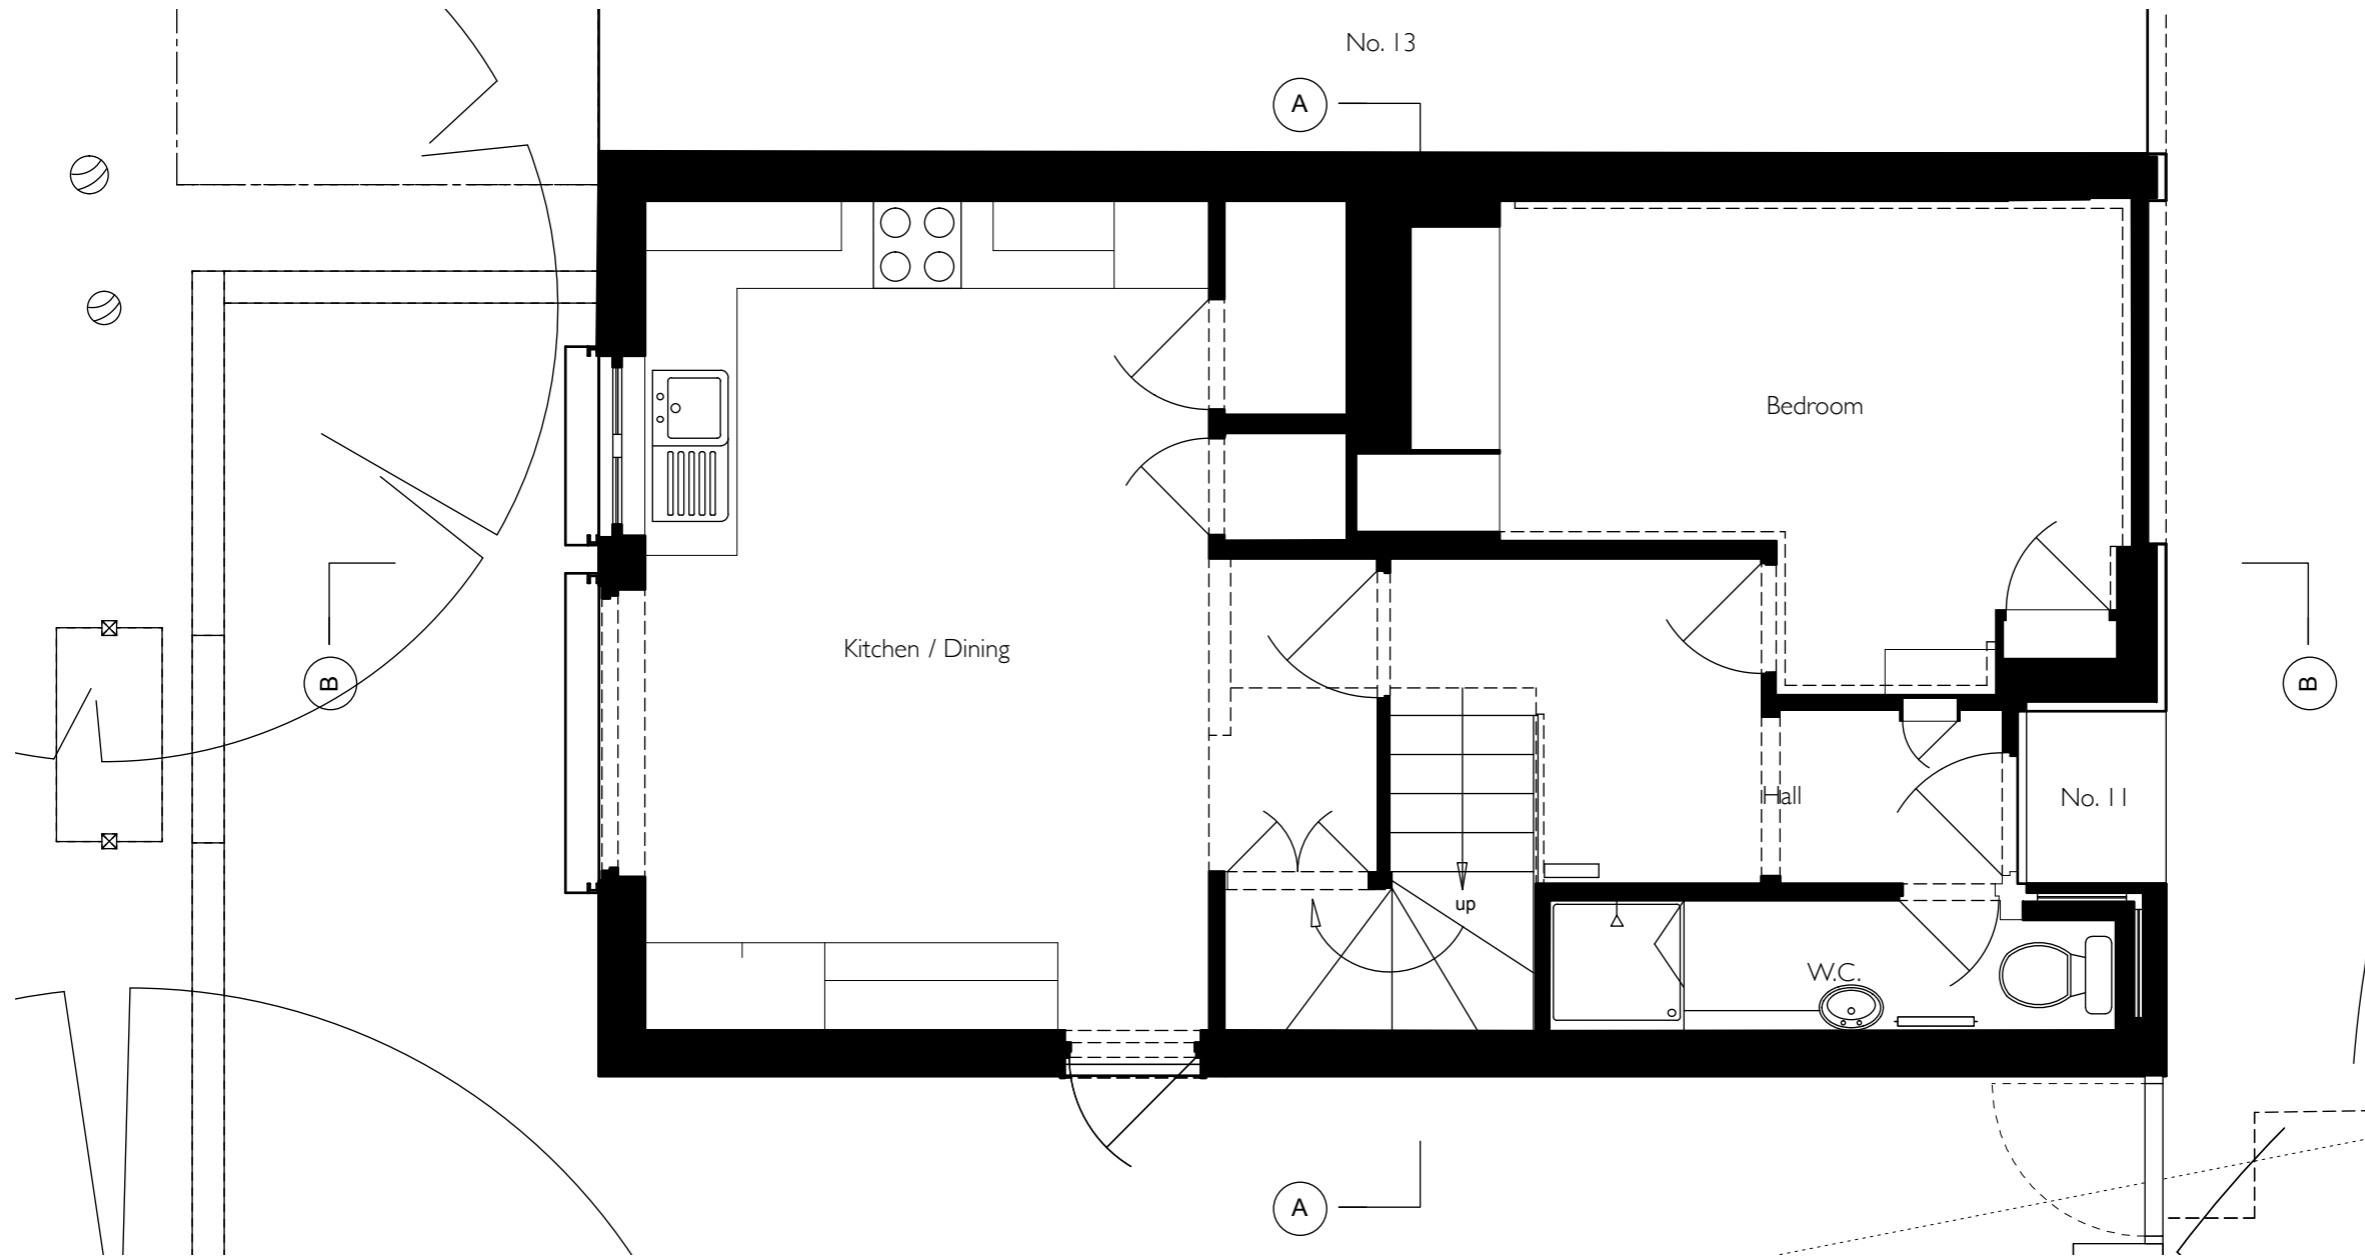

Undercover

Undercover Architecture
 The Studio, 48 Mornington Terrace
 Regents Park
 London NW1 7TX
 T: 020 7388 7688
 E: info@undercoverarchitecture.com

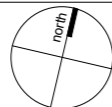

Project Title	11 Primrose Hill Road	Date	MAY 2016	Drawing Title	EXISTING GROUND FLOOR ABRA	REVISION	
Client		Scale	1:50 @ A3	Drawing No.	A 100		

This drawing is the copyright of Undercover Architecture Ltd and may not be copied, altered or reproduced in any way or passed to a third party without written authority. All dimensions are subject to site survey and site verification. Do not scale.