


Proposed rear elevation

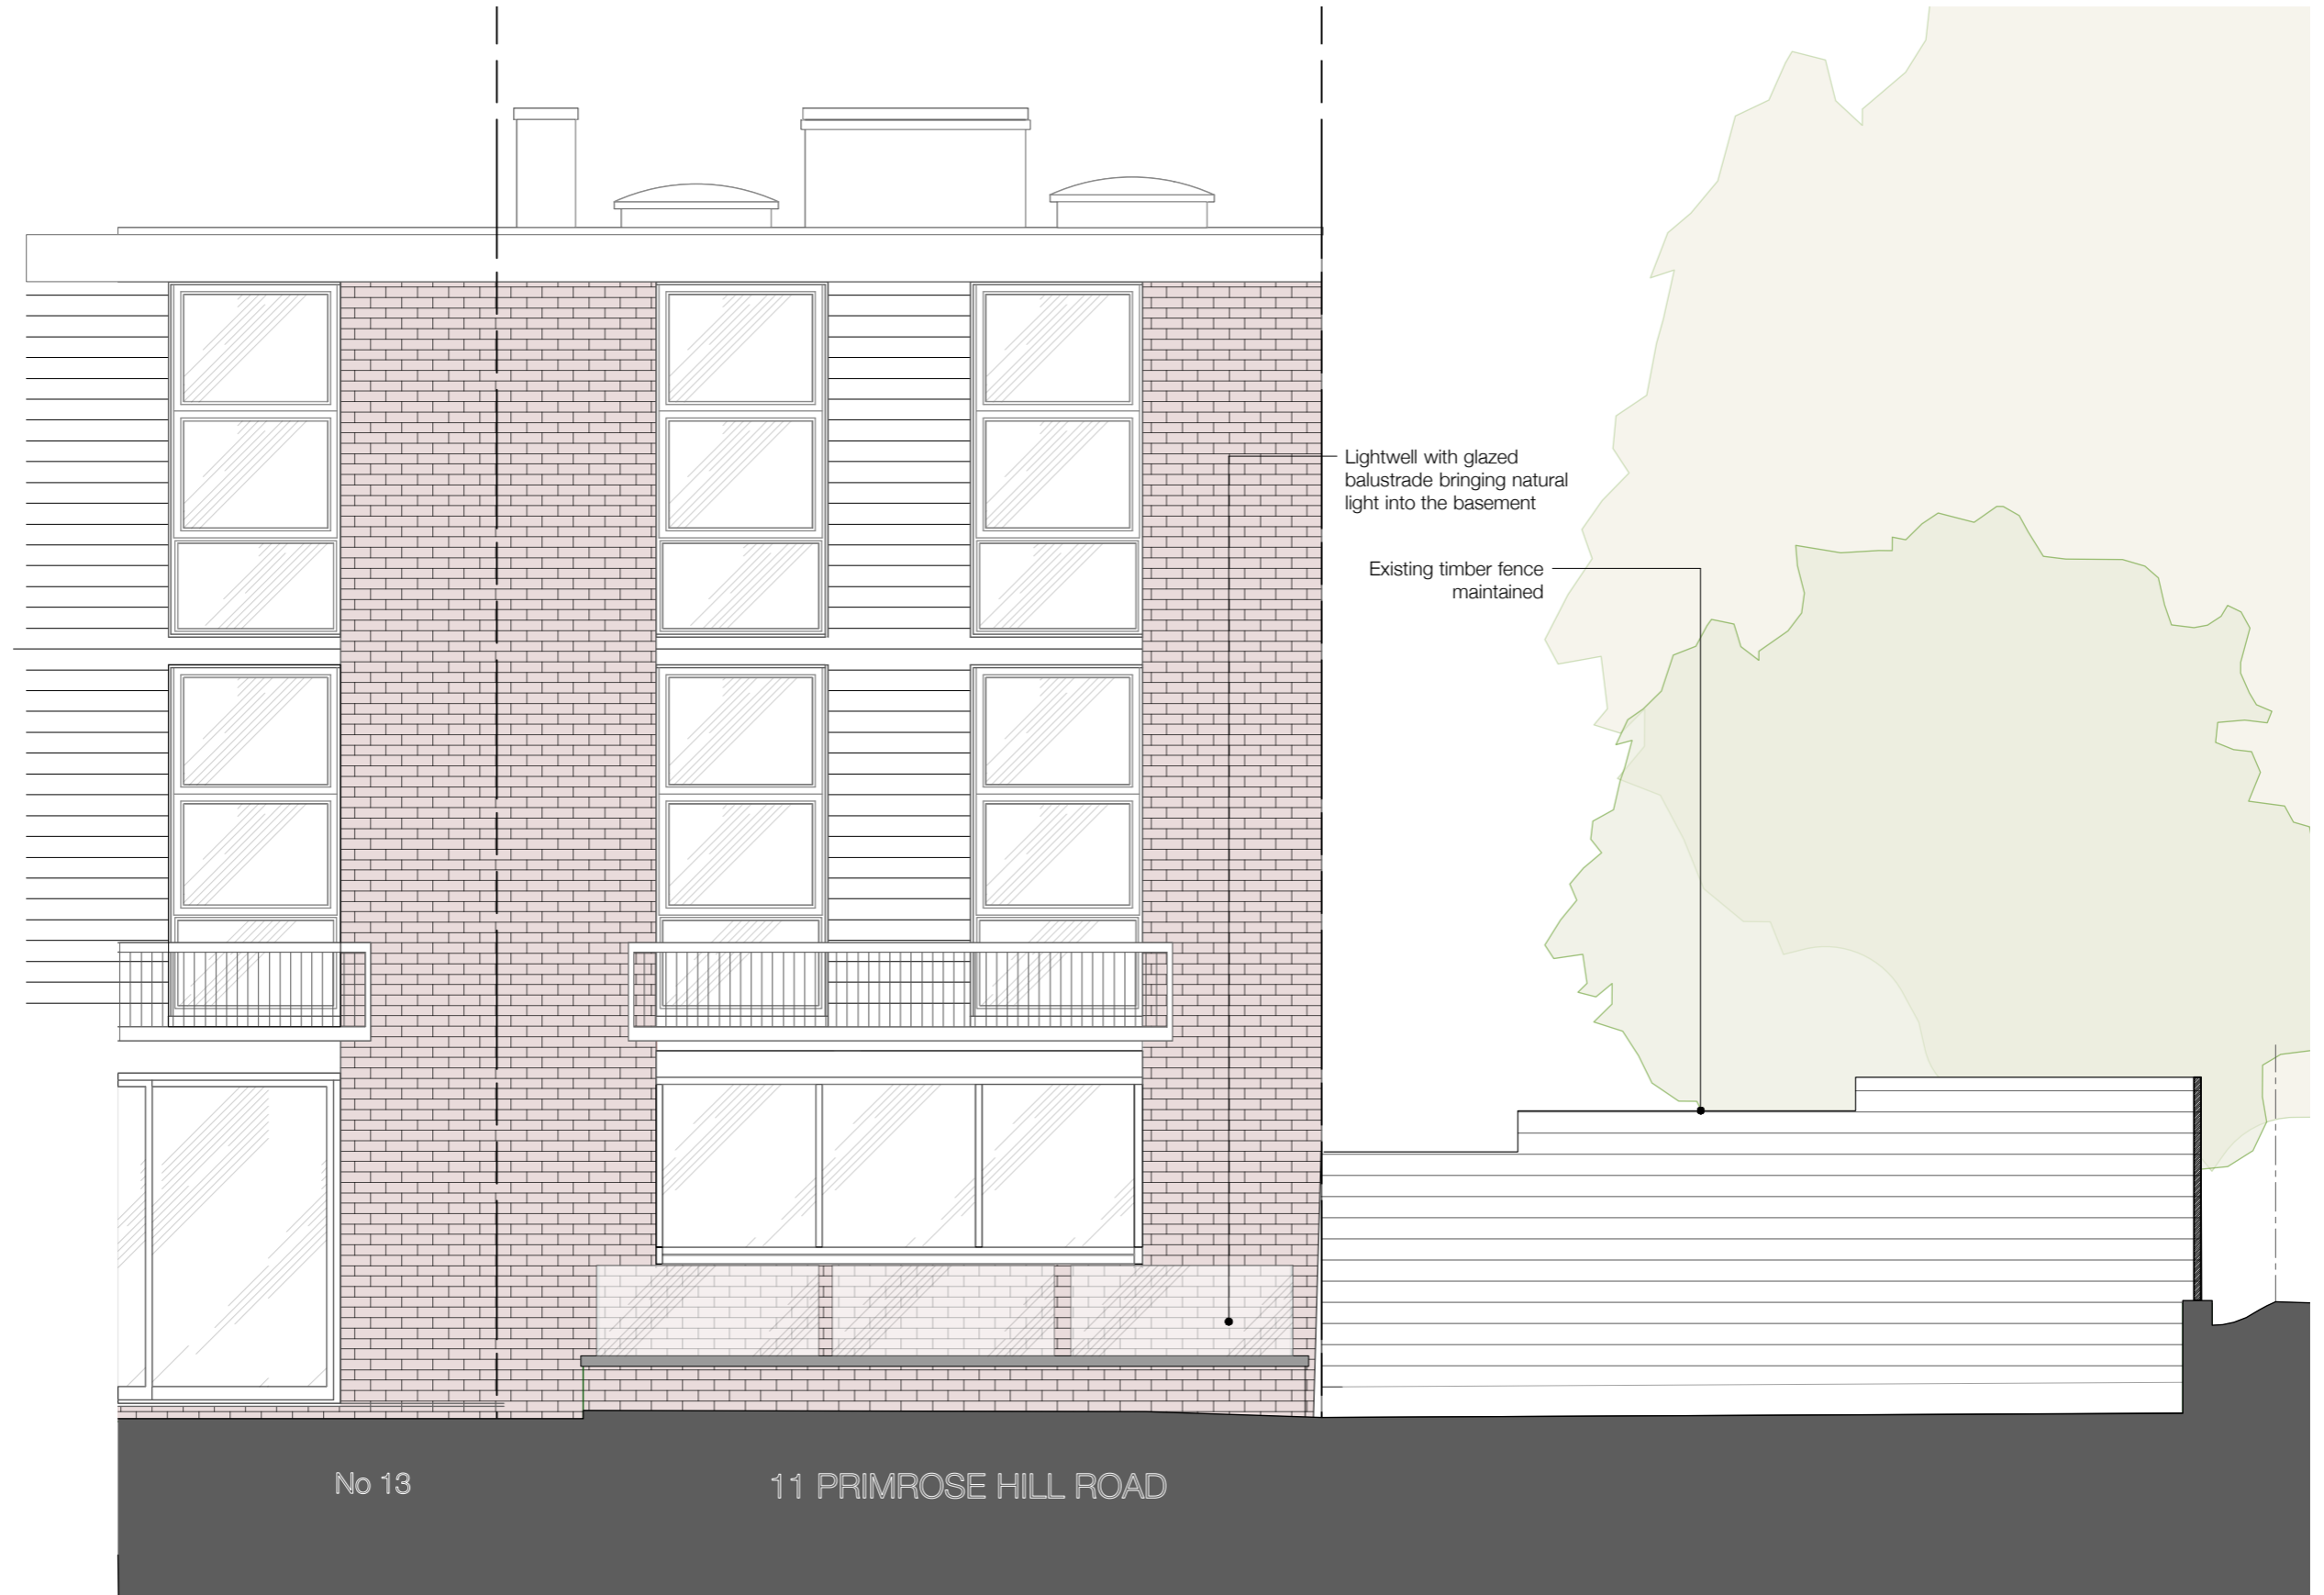

*Undercover*

Undercover Architecture  
The Studio, 48 Mornington Terrace  
Regents Park  
London NW1 7TX  
T: 020 7388 7696  
E: info@undercoverarchitecture.com

**Project Title** 11 Primrose Hill Road

**Date** MAY 2018

**Drawing Title** PROPOSED REAR ELEVATION

**REVISION**

**Client**

**Scale** 1:50 @ A3

**Drawing No.** A 118

This drawing is the copyright of Undercover Architecture Ltd and may not be copied, altered or reproduced in any way or passed to a third party without written authority. All dimensions are subject to site survey and site verification. Do not scale.