



All dimensions to be verified on site by Main Contractor before the start of any shop drawings or work whatsoever either on their own behalf or that of sub-contractors.
 Report any discrepancies to the Contract Administrator at once.
 This drawing is to be read with all relevant Architect's and Engineer's drawings and other relevant information.
 © Ingleton Wood LLP

LEGEND: DO NOT SCALE

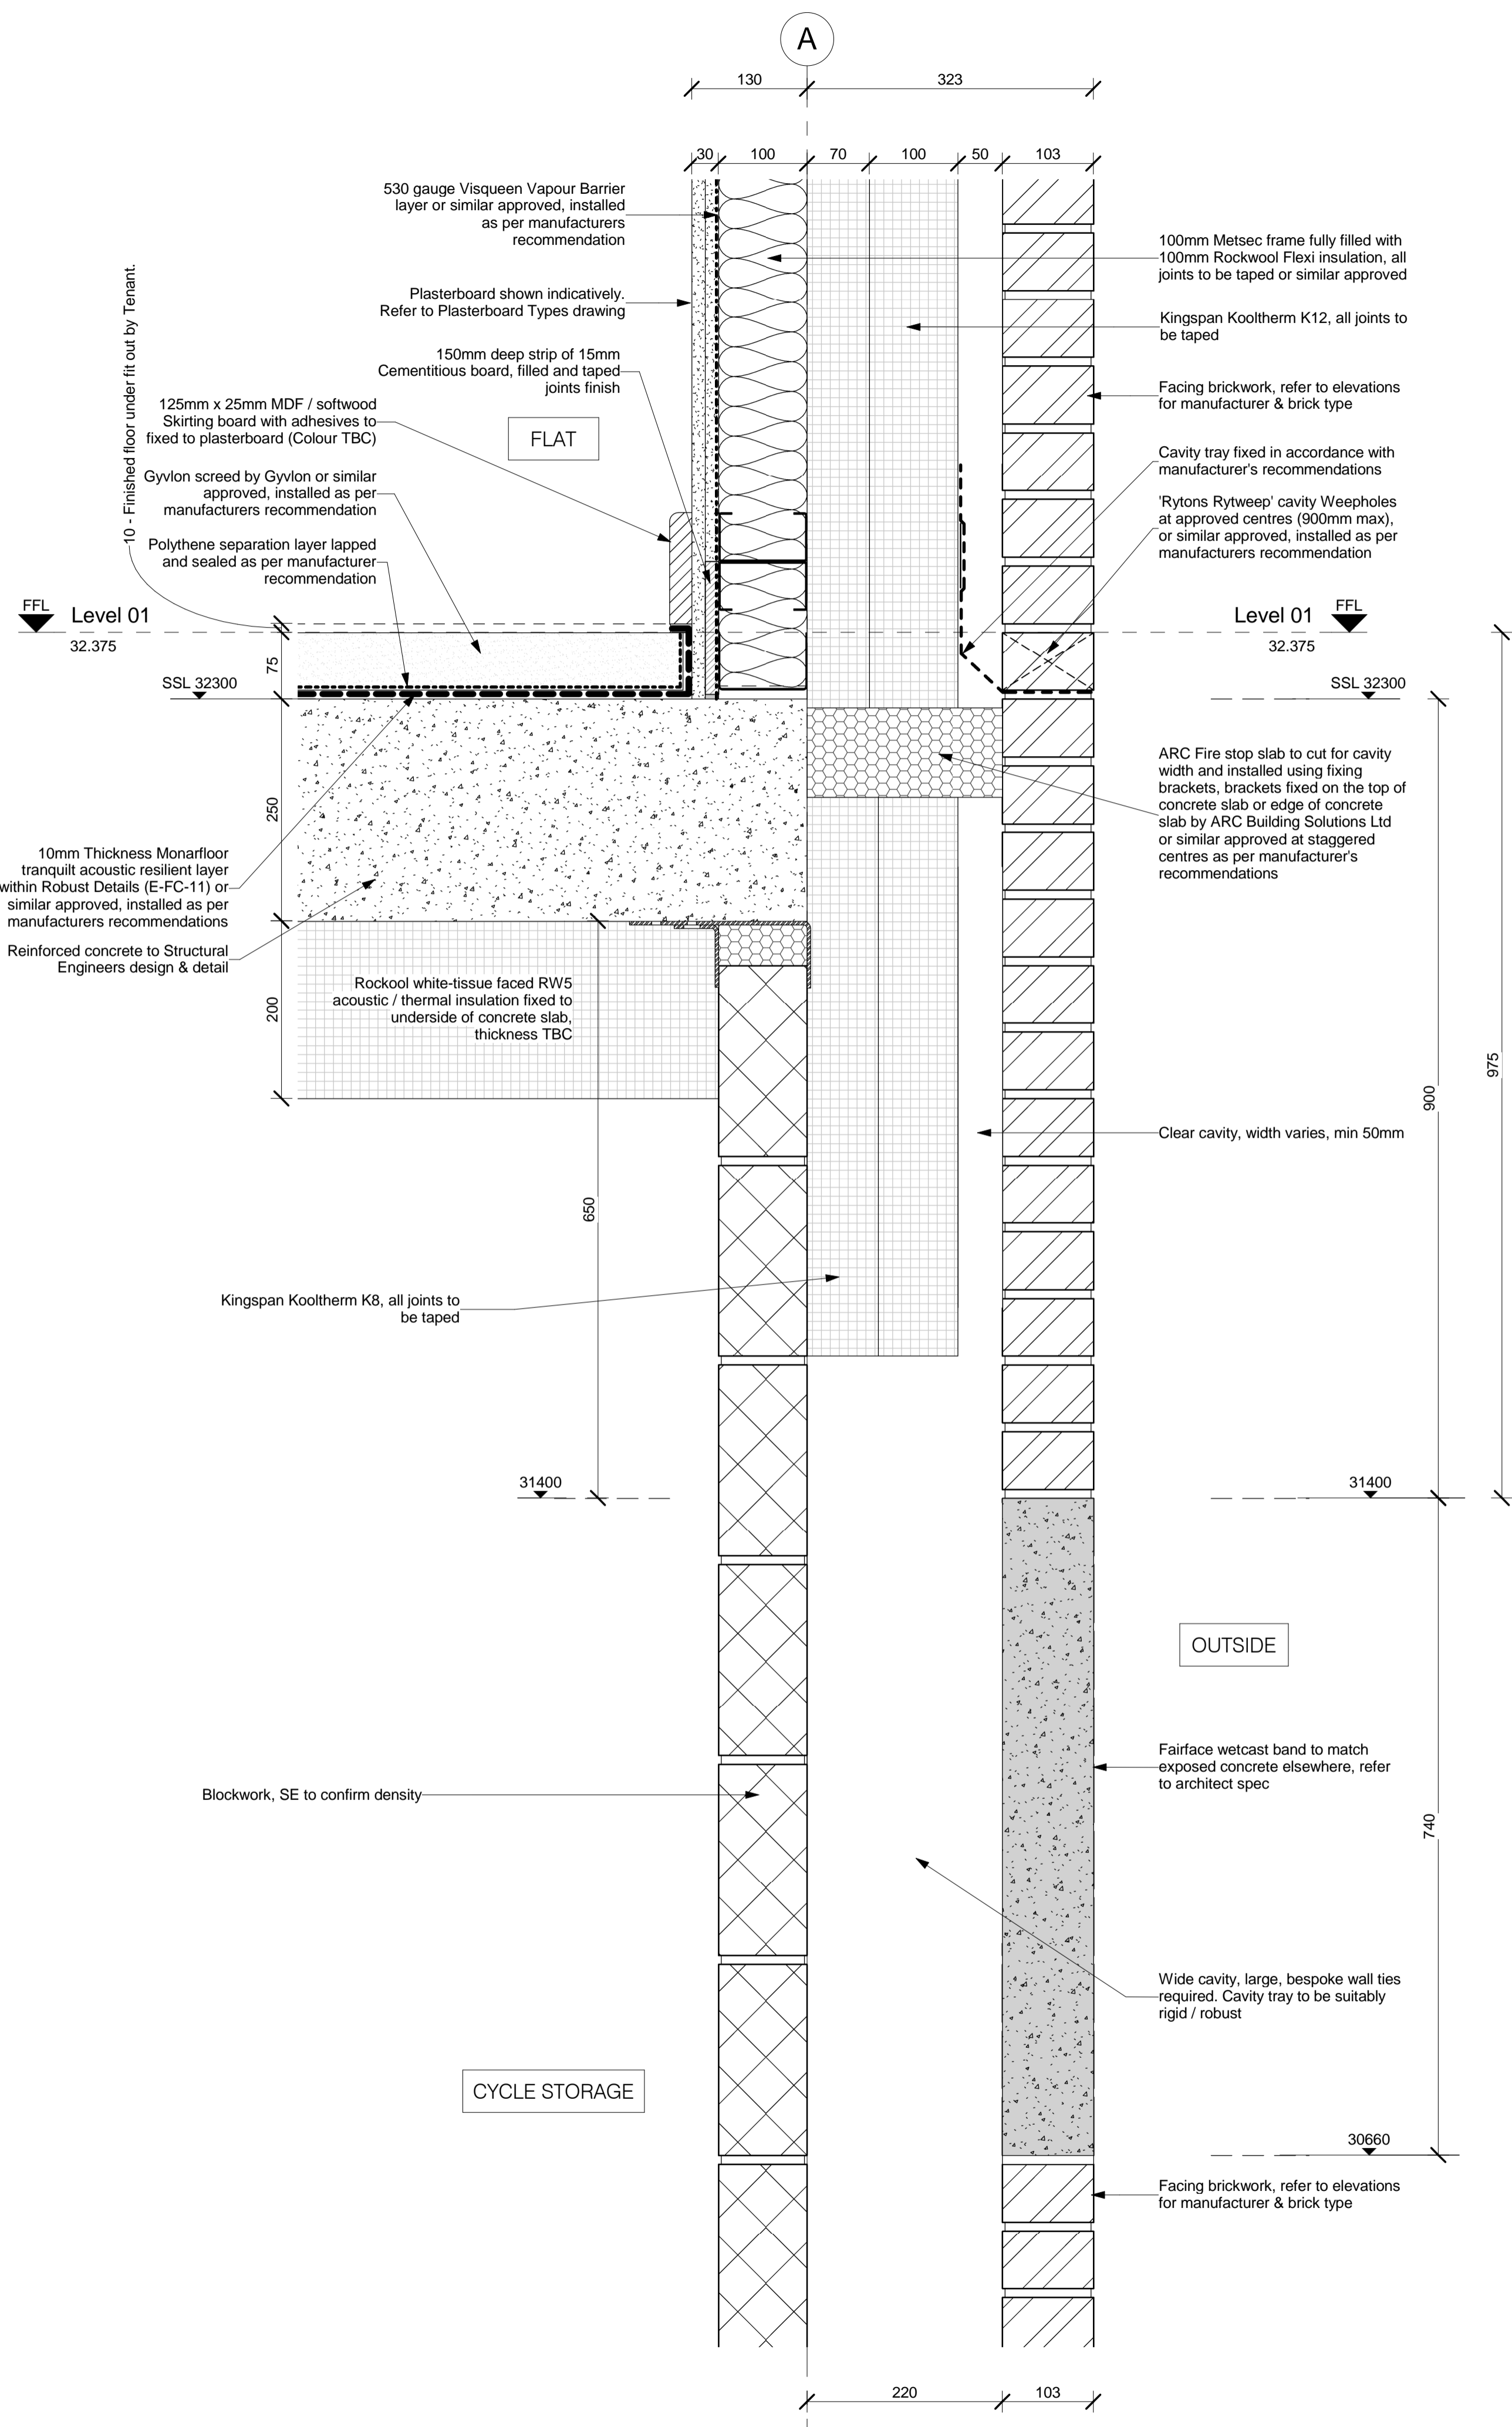

1 Precast band - West Elevation - upper First Floor
 1 : 5

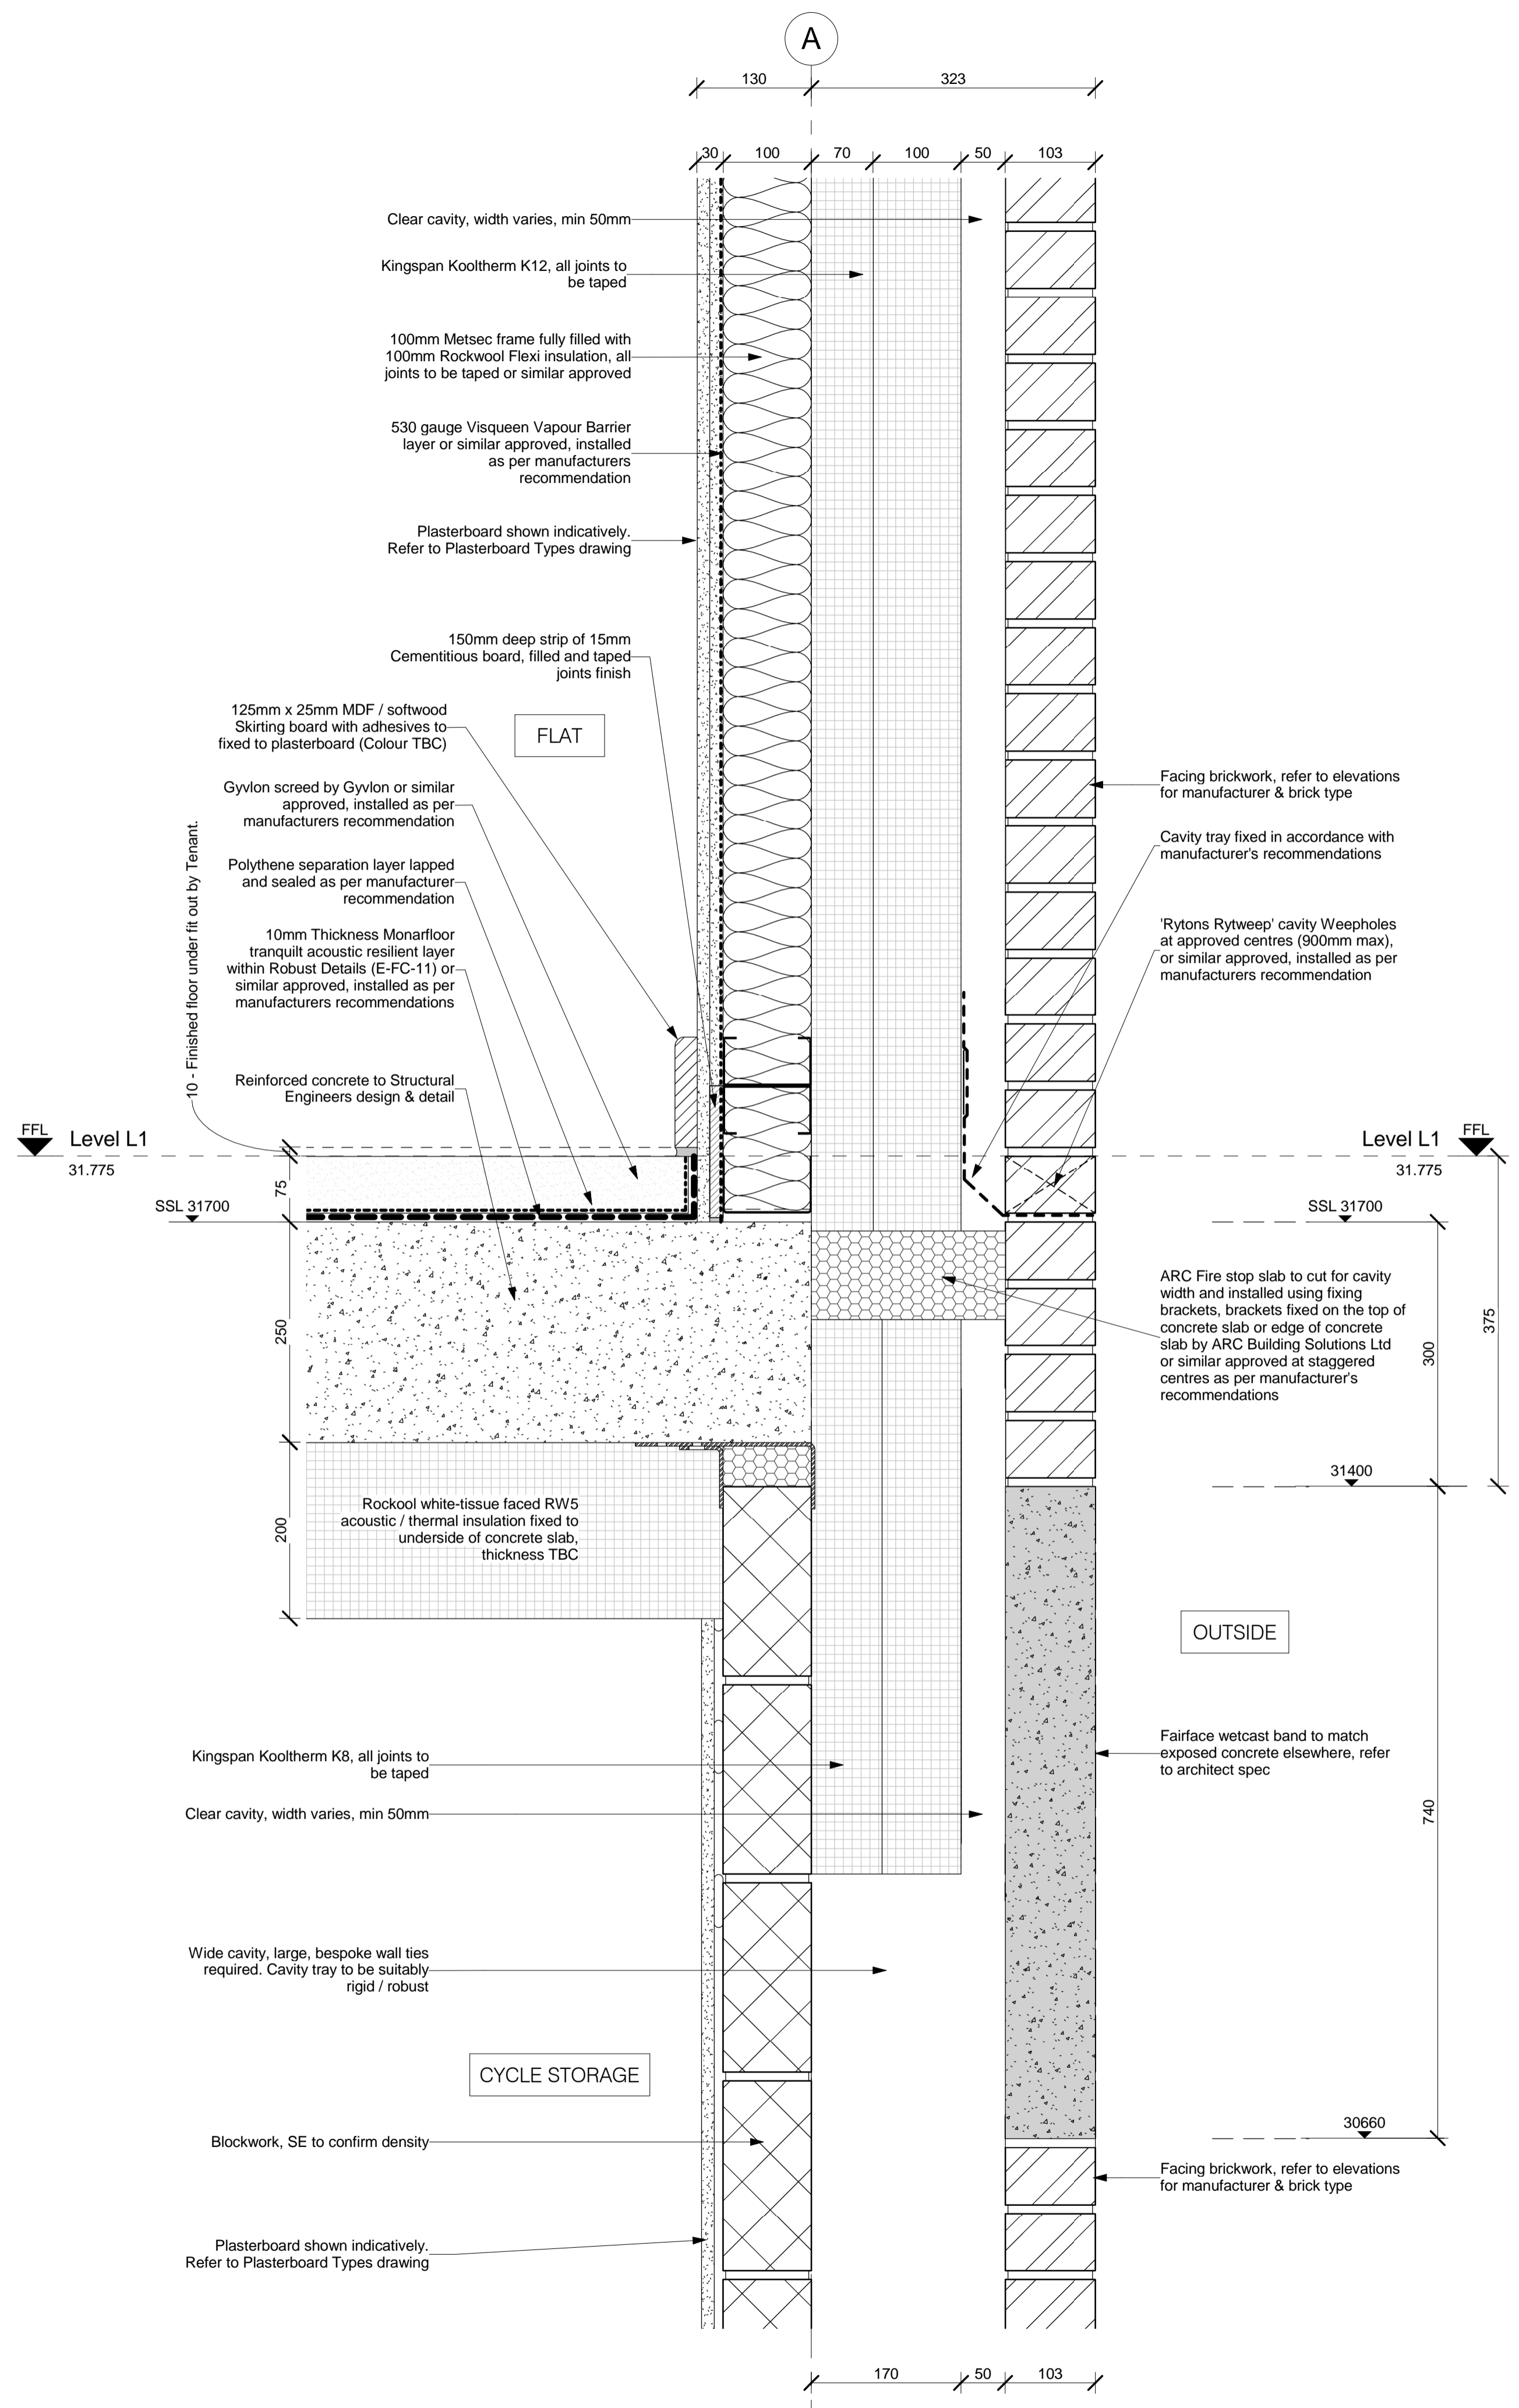

2 Precast band - West Elevation - lower First Floor
 1 : 5

A	04.03.16	First Issue	RB	JR
Rev:	Date:	Description:	Chk:	Apr:
Scale @ A1:	Issuing Office:	Project No:		
1 : 5	London	84923		
Status:	Purpose of Issue:			
S2	Work In Progress			

Ingleton Wood
 Vision, form and function

London
 1 Alie Street
 London E1 8DE
 T: 020 7680 4400
 www.ingletonwood.co.uk

Billericay
Cambridge
Colchester
London
Norwich

Project:
 Regents Park Estate
 Plot 1 - Robert Street Car Park
 London
 NW1 3JS

Drawing Title:
 External Wall Details

Client:
 Lovell Partnership Ltd.