
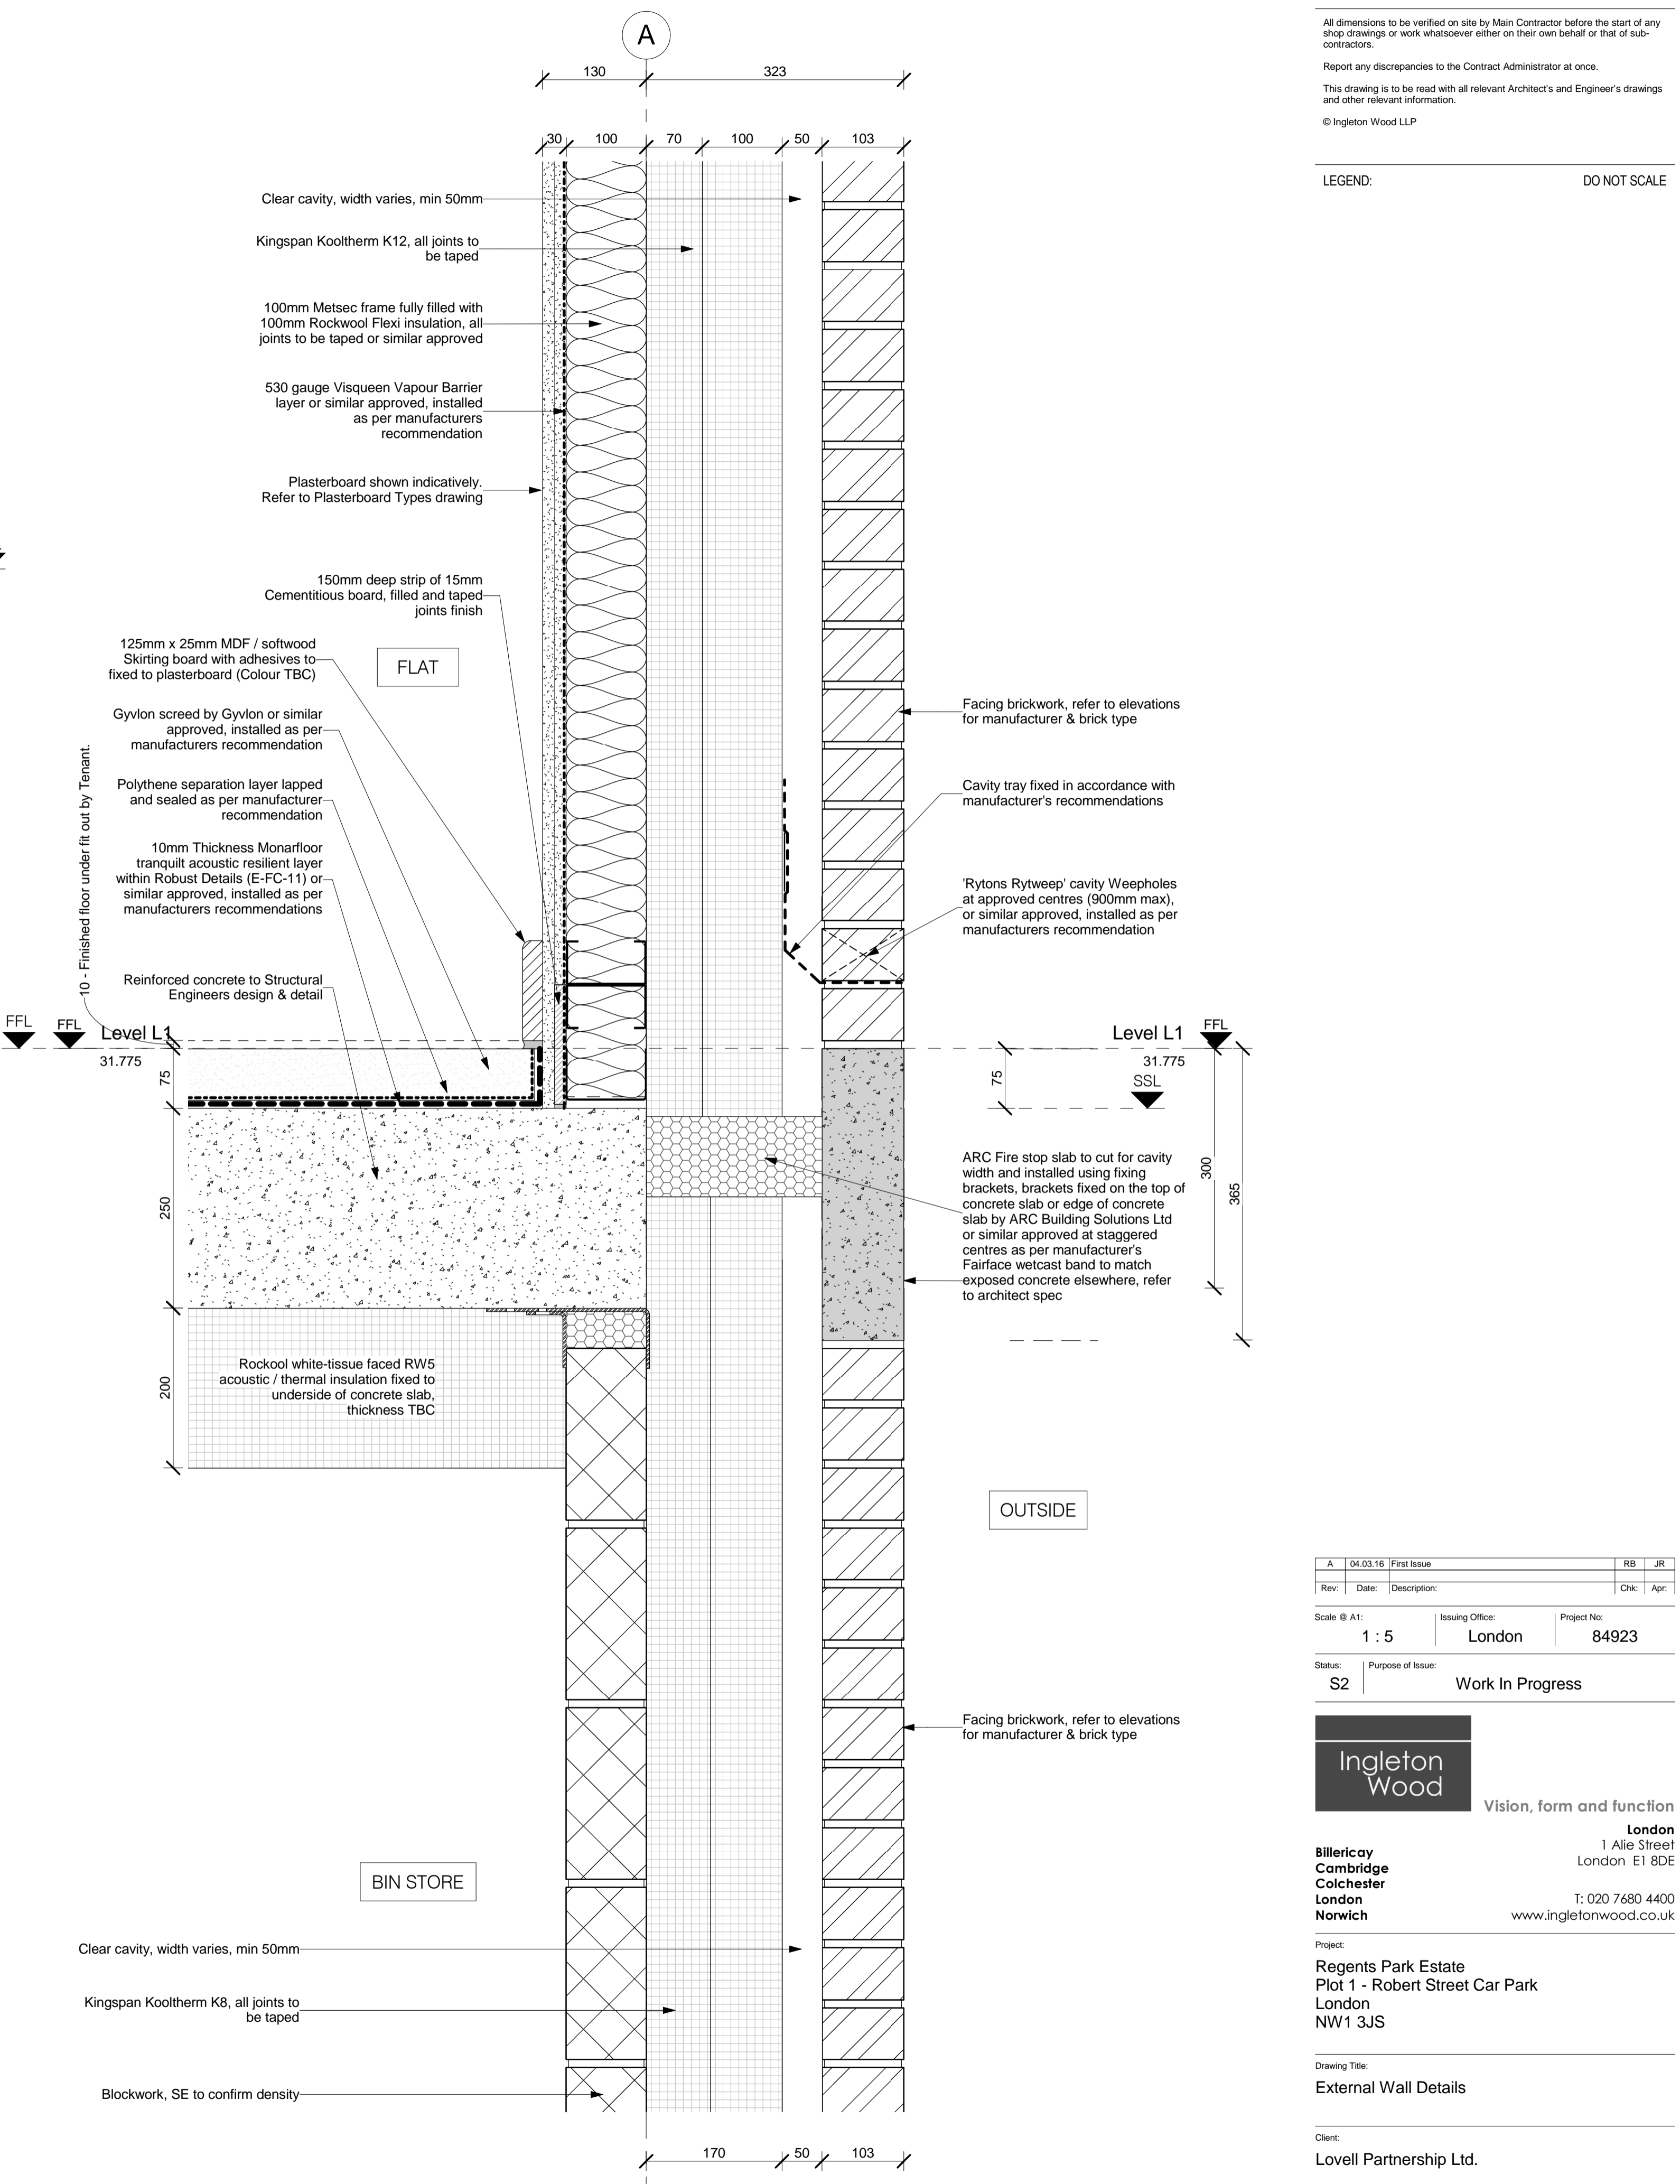


All dimensions to be verified on site by Main Contractor before the start of any shop drawings or work whatsoever either on their own behalf or that of sub-contractors.  
 Report any discrepancies to the Contract Administrator at once.  
 This drawing is to be read with all relevant Architect's and Engineer's drawings and other relevant information.  
 © Ingleton Wood LLP

LEGEND: DO NOT SCALE

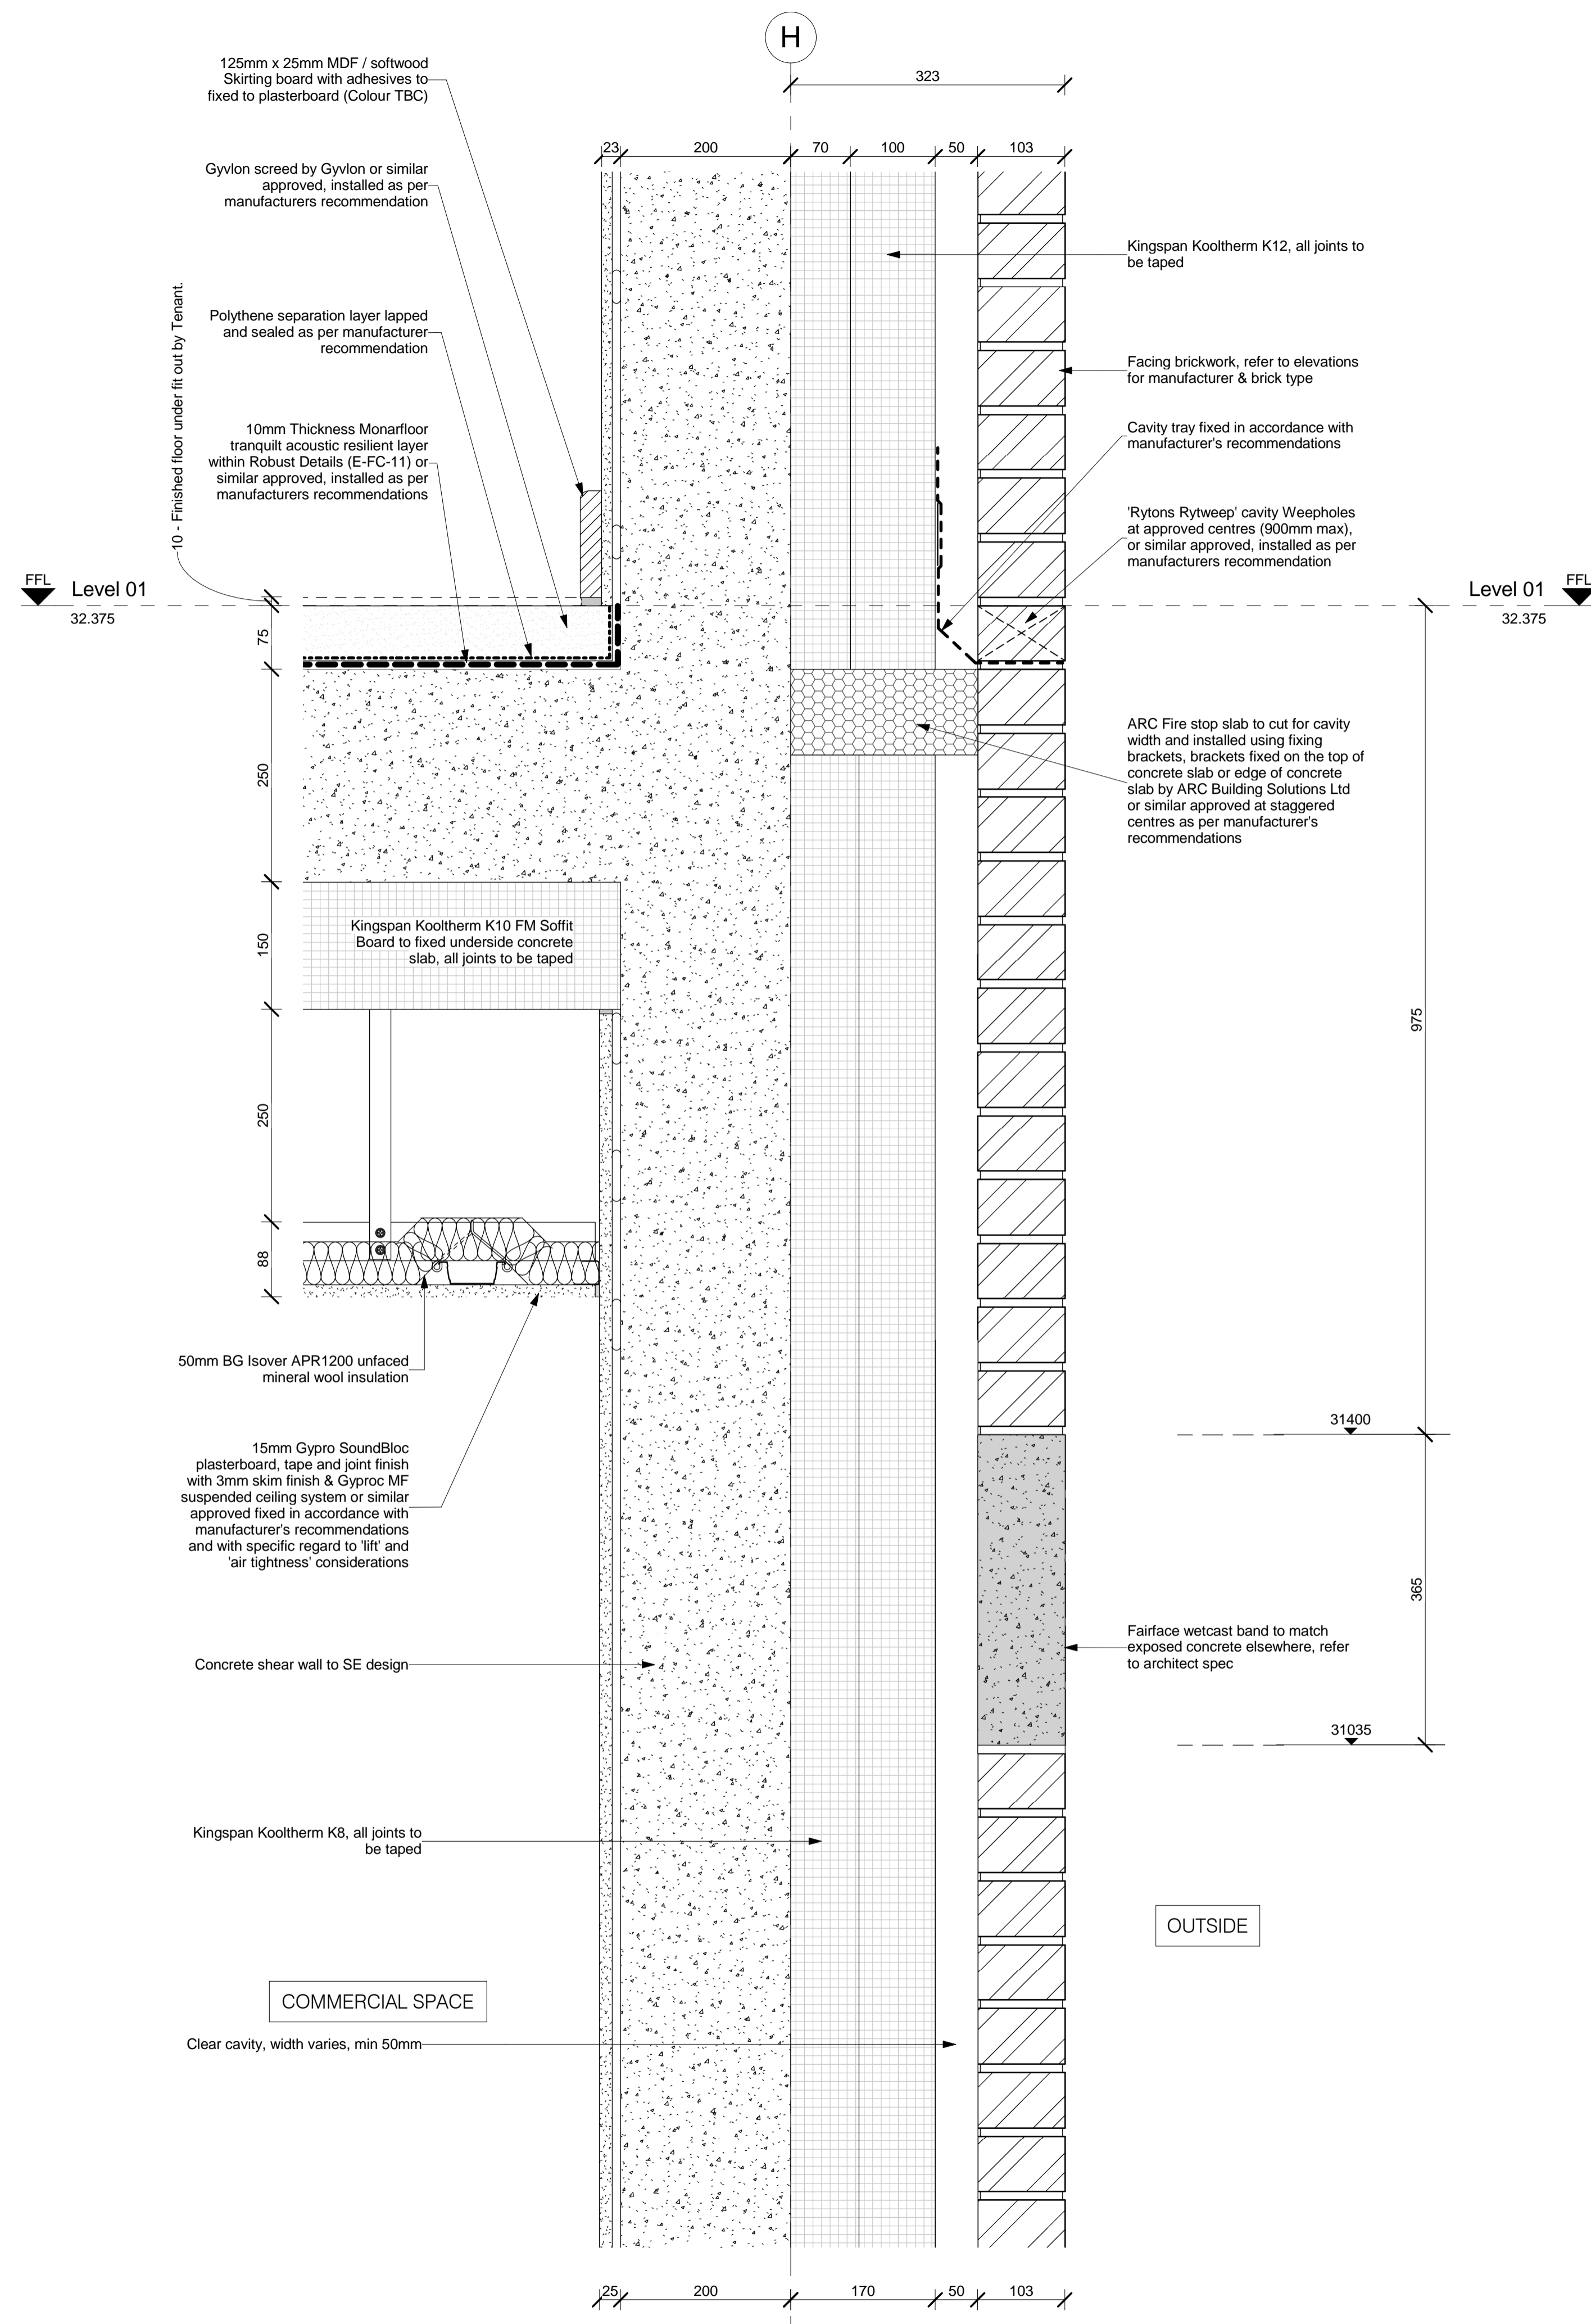

1 Precast band - East Elevation - upper First Floor shear wall  
1:5

2 Thin precast band - West Elevation - lower First Floor  
1:5

A	04.03.16	First Issue	RB	JR
Rev:	Date:	Description:	Chk:	Apr:
Scale @ A1:	Issuing Office:	Project No:		
1:5	London	84923		
Status:	Purpose of Issue:			
S2	Work In Progress			

**Ingleton Wood**  
 Vision, form and function  
 London  
 1 Alie Street  
 London E1 8DE  
 T: 020 7680 4400  
 www.ingletonwood.co.uk

**Billericay**  
**Cambridge**  
**Colchester**  
**London**  
**Norwich**

Project:  
 Regents Park Estate  
 Plot 1 - Robert Street Car Park  
 London  
 NW1 3JS

Drawing Title:  
 External Wall Details

Client:  
 Lovell Partnership Ltd.