



4 Precast band - West Elevation - upper First Floor shear wall  
1:5

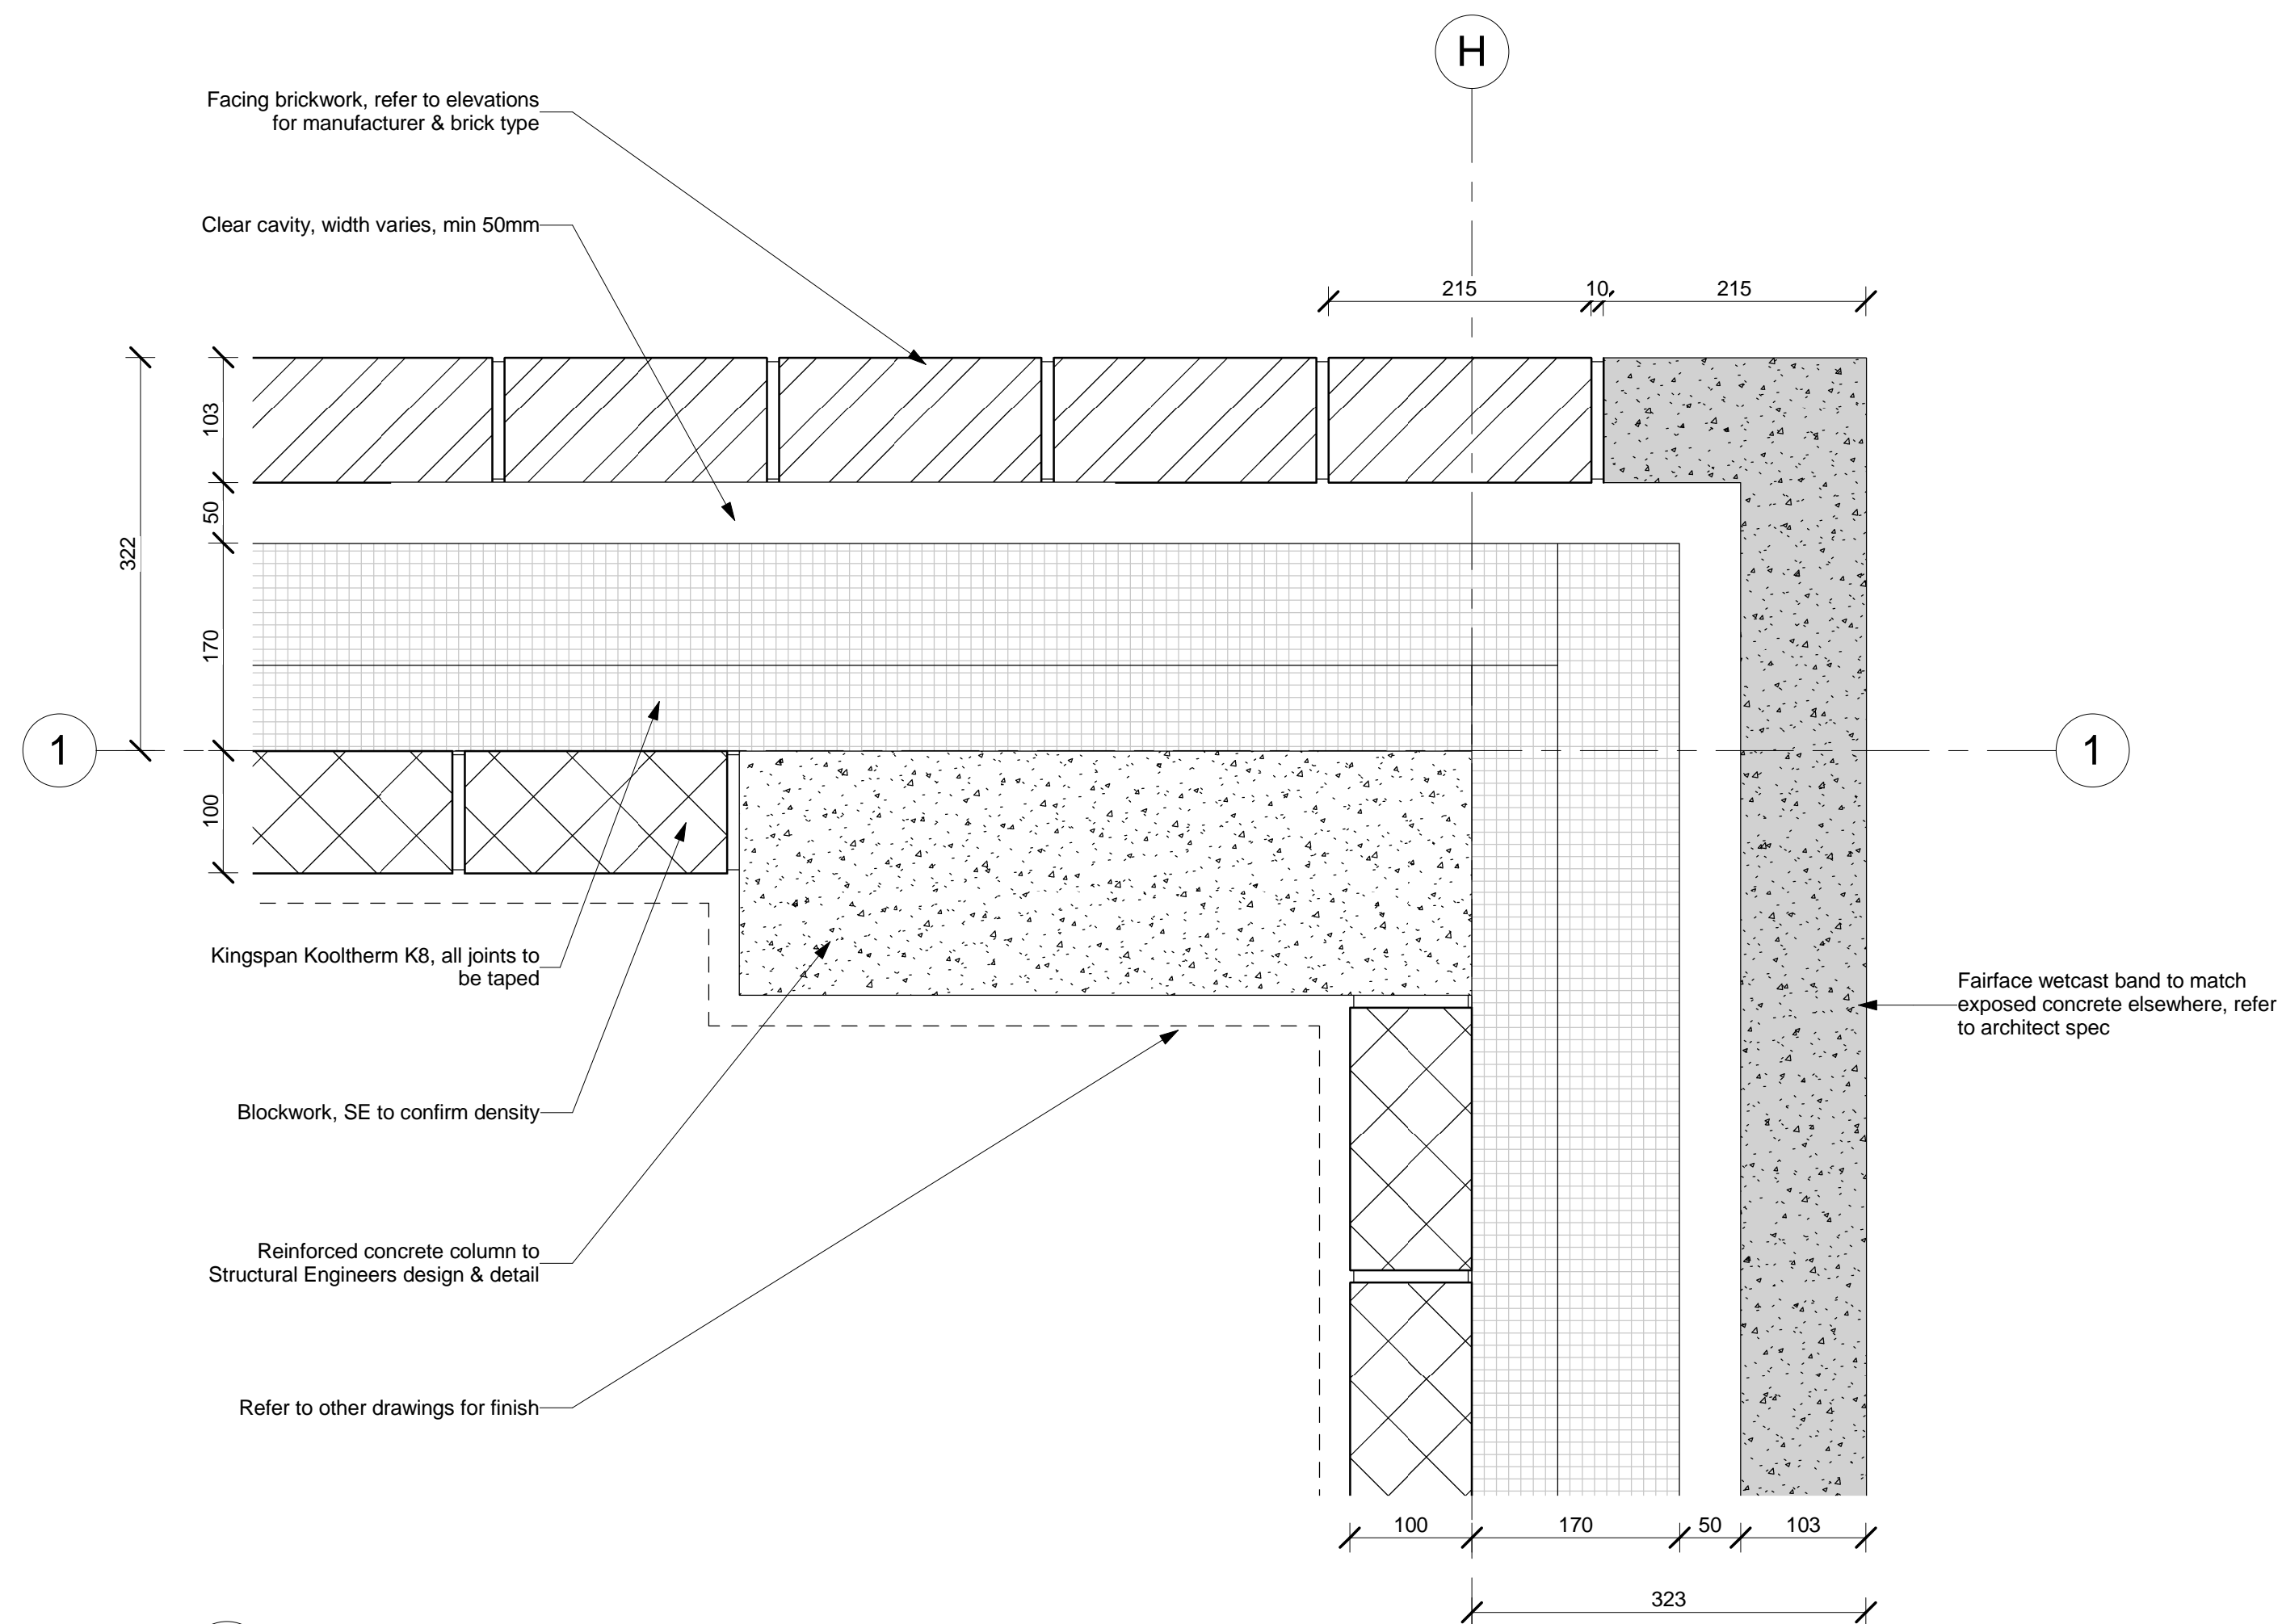

2 Plan detail of precast band at . AOD  
1:5

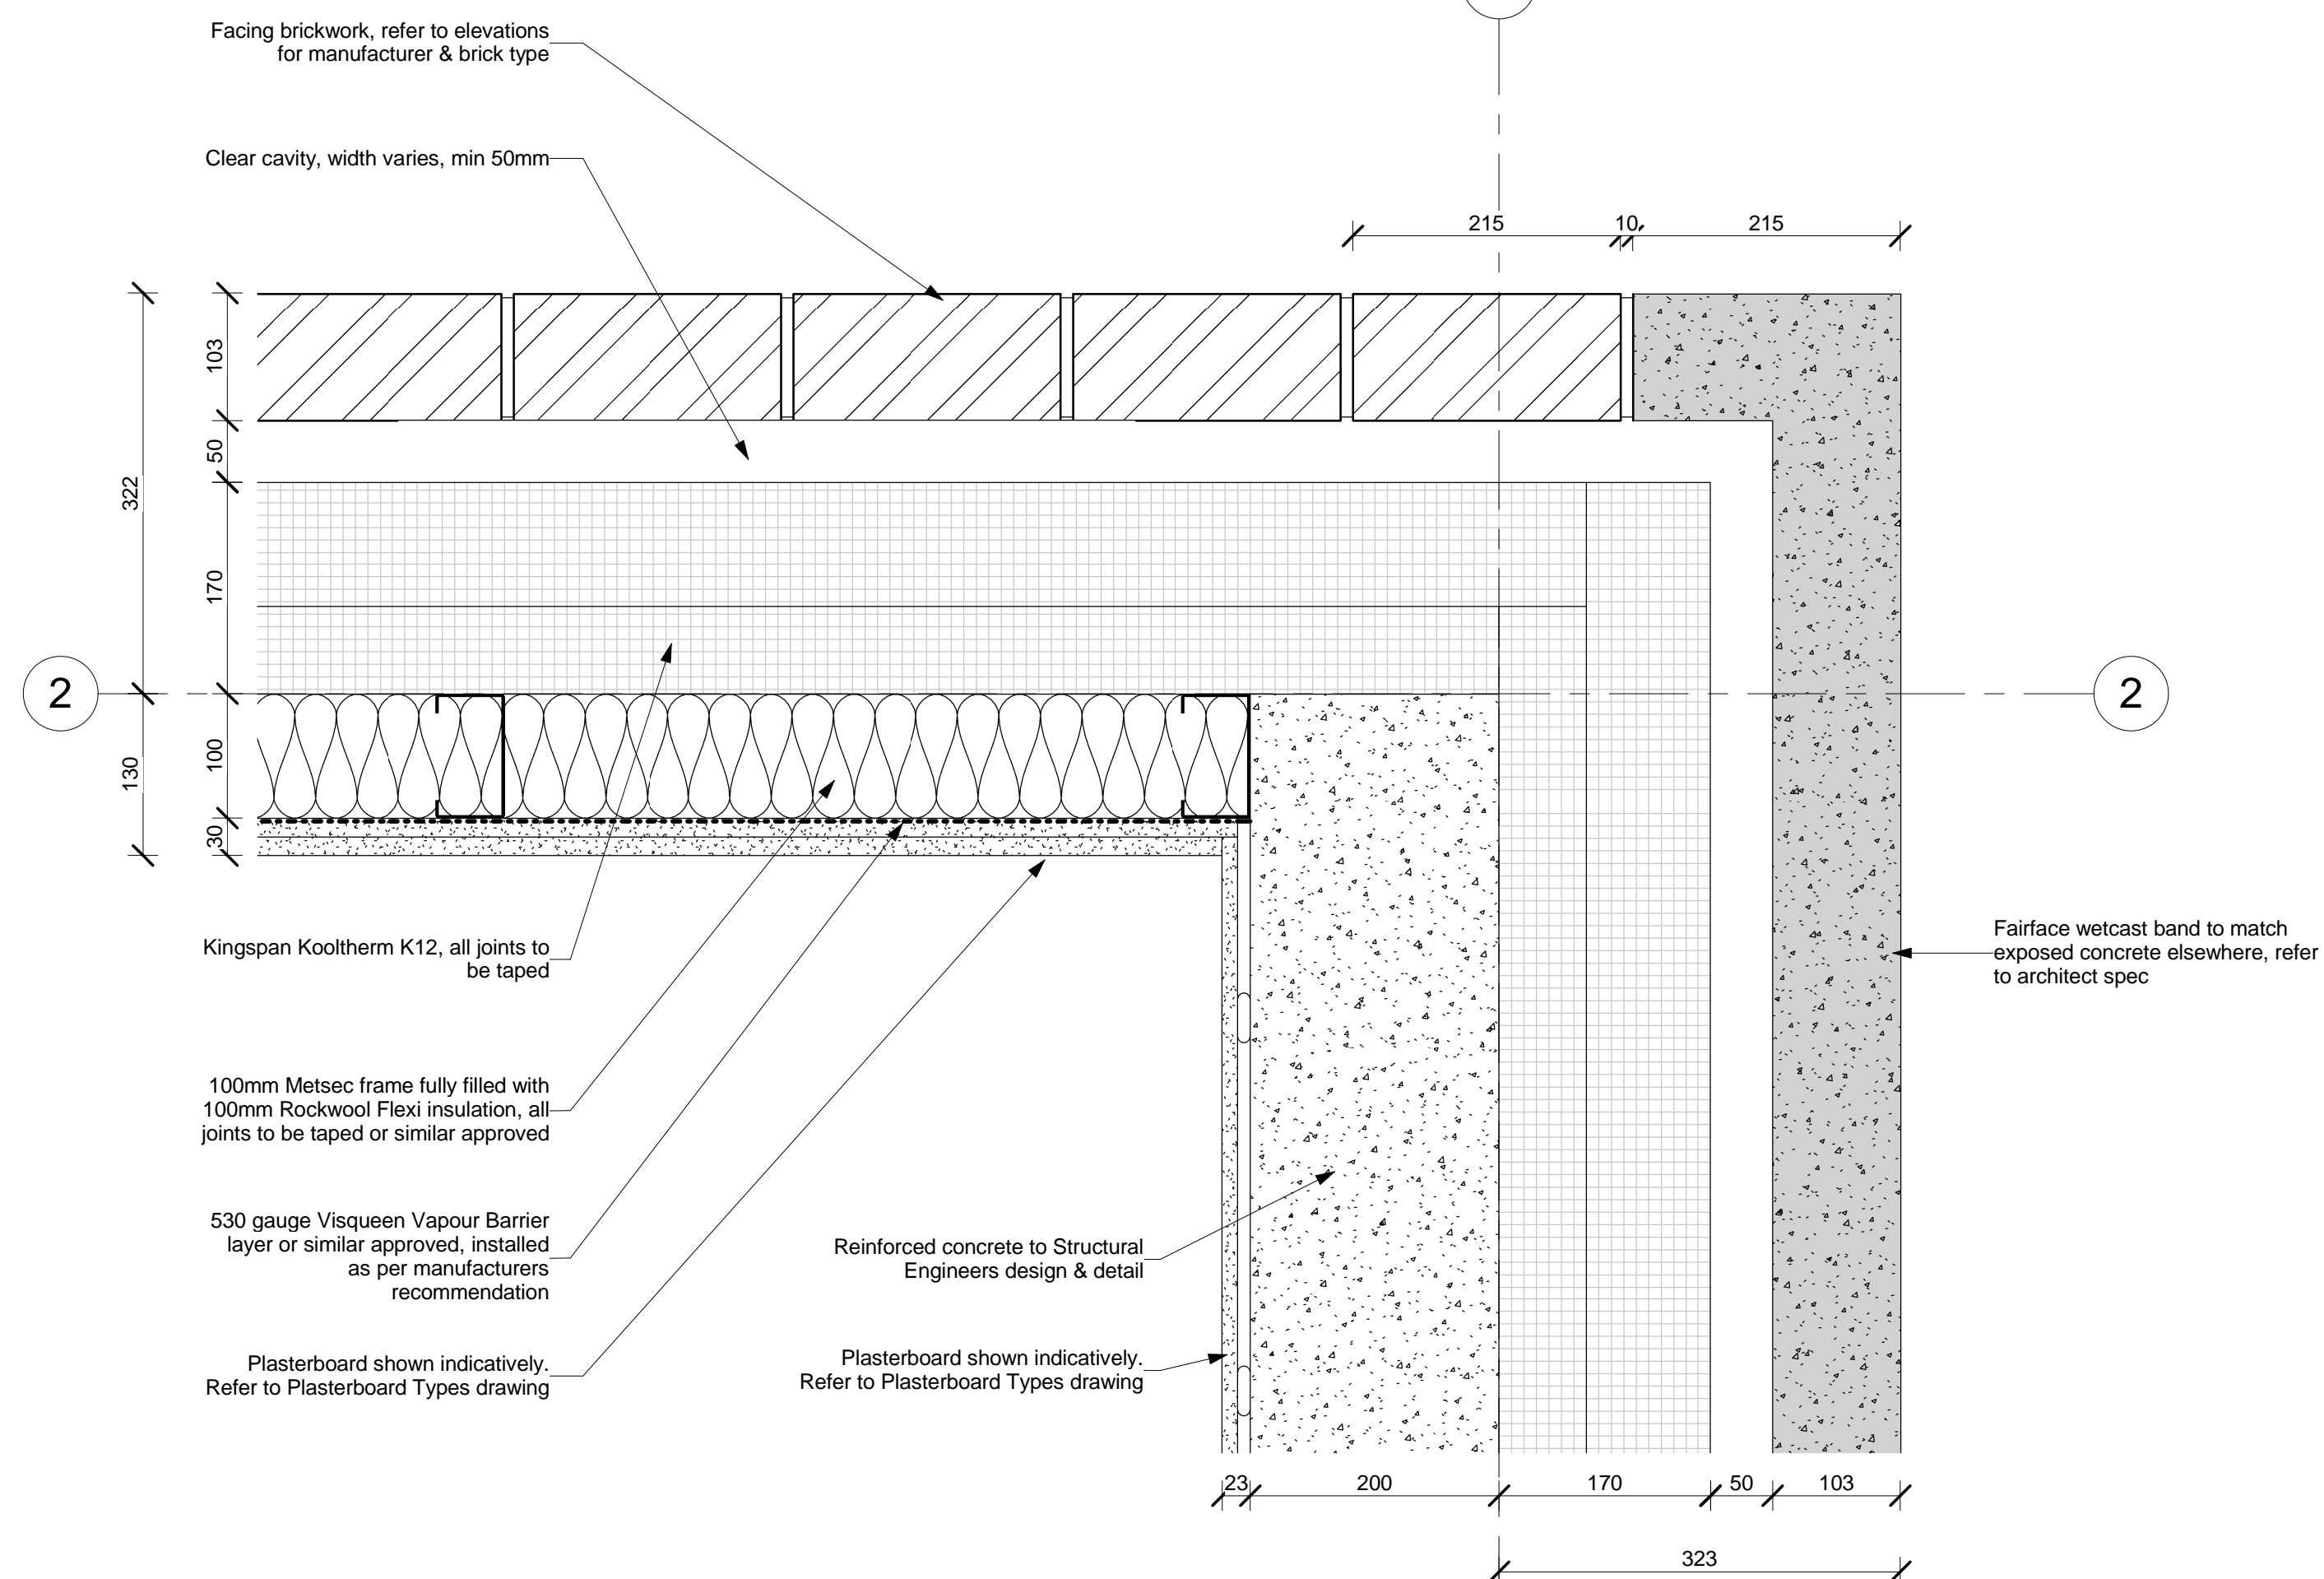

3 Plan detail of precast band - Second / Third / Fourth floors  
1:5

All dimensions to be verified on site by Main Contractor before the start of any shop drawings or work whatsoever either on their own behalf or that of sub-contractors.

Report any discrepancies to the Contract Administrator at once.

This drawing is to be read with all relevant Architect's and Engineer's drawings and other relevant information.

© Ingleton Wood LLP

LEGEND:

DO NOT SCALE

A	04.03.16	First Issue	RB	JR
Rev:	Date:	Description:	Chk:	App:

Scale @ A1:	Issuing Office:	Project No:
1:5	London	84923

Status:	Purpose of Issue:
S2	Work In Progress

**Ingleton Wood**

Vision, form and function

**Billericay**  
**Cambridge**  
**Colchester**  
**London**  
**Norwich**

**London**  
1 Allie Street  
London E1 8DE  
T: 020 7680 4400  
www.ingletonwood.co.uk

Project:  
Regents Park Estate  
Plot 1 - Robert Street Car Park  
London  
NW1 3JS

Drawing Title:  
External Wall Details

Client:  
Lovell Partnership Ltd.

File Ref:	Revision:
ROBS - IW - XX - ZZ - DR - A - 35.46	A