


**General Notes**

1. Dimensional/level accuracy only applies to the written notation.
2. The drawings/information are to be cross referenced where necessary with other relevant Consultants information.
3. If in doubt ask.
4. All dimensions to be checked on site.
5. All omissions and discrepancies to be reported to the architect immediately



**Drawing Notes**

- Fire Rated Wall
- Proposed Brick Infill
- Existing rendered wall to be repaired and painted colour to be approved by the architect

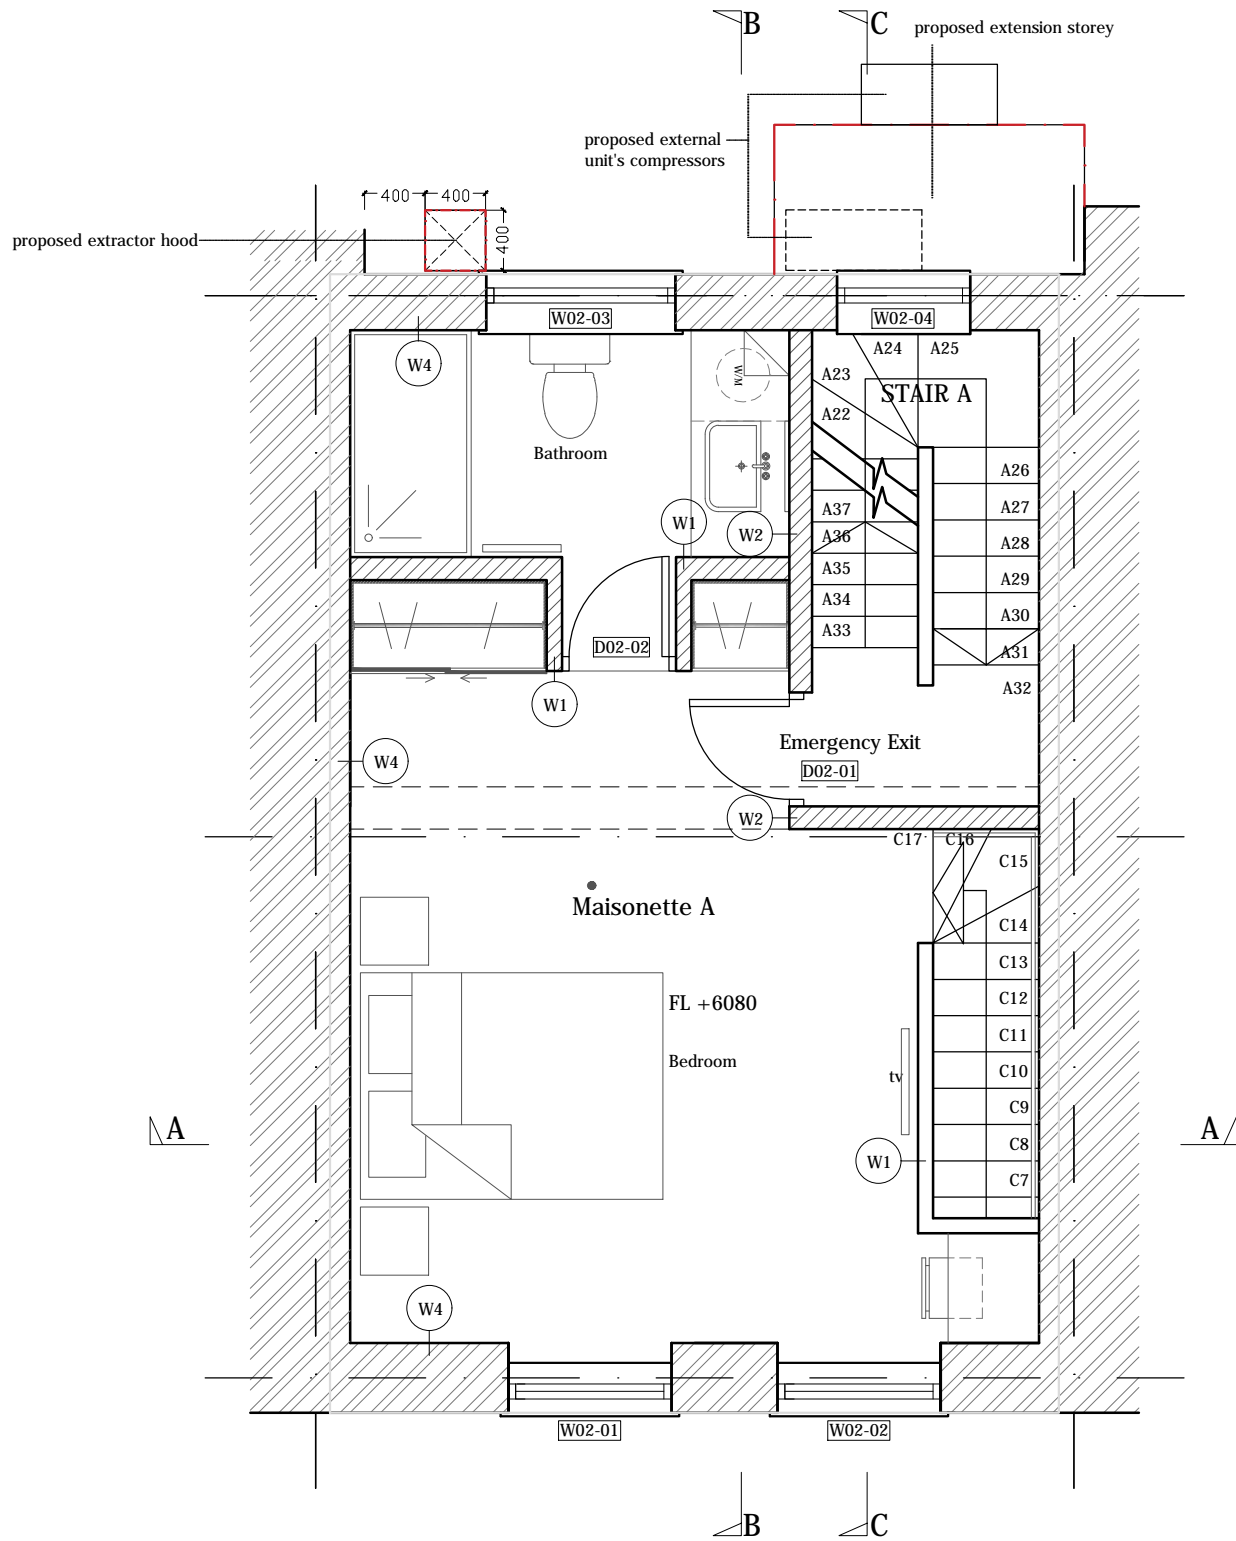

Proposed Second Floor

**Myria Constantinidou Architects**

8 Stasinou Avenue, Photiades Business Center  
3rd Floor Office 302, 1060 Nicosia, Cyprus

Tel. +357 22460505  
Mob. +357 99665656  
Fax. +357 22760706

email: myria@myria.com.cy  
website: www.myria.com.cy

Project  
27 Tottenham Street,  
London W1T 4RW



Client/ Organisation  
**Fastlane Productions Ltd**  
Project Number  
1137

Drawing Title  
Proposed Second Floor Plan  
Drawing Number  
1137\_15-1\_02 C

Date  
May 2016  
Revision  
D

Scale  
1:50 @ A3  
Drawn by  
AT