


General Notes:


1. No dimensions are to be scaled from this drawing. All dimensions are to be taken from the dimensions shown on the drawing.
2. All dimensions are to be checked on site prior to fabrication & construction.
3. All dimensions are to be checked on site prior to fabrication & construction.

Design is for information only. Detail & fabrication drawings to be supplied by contractor. Refer to design portion & specification.

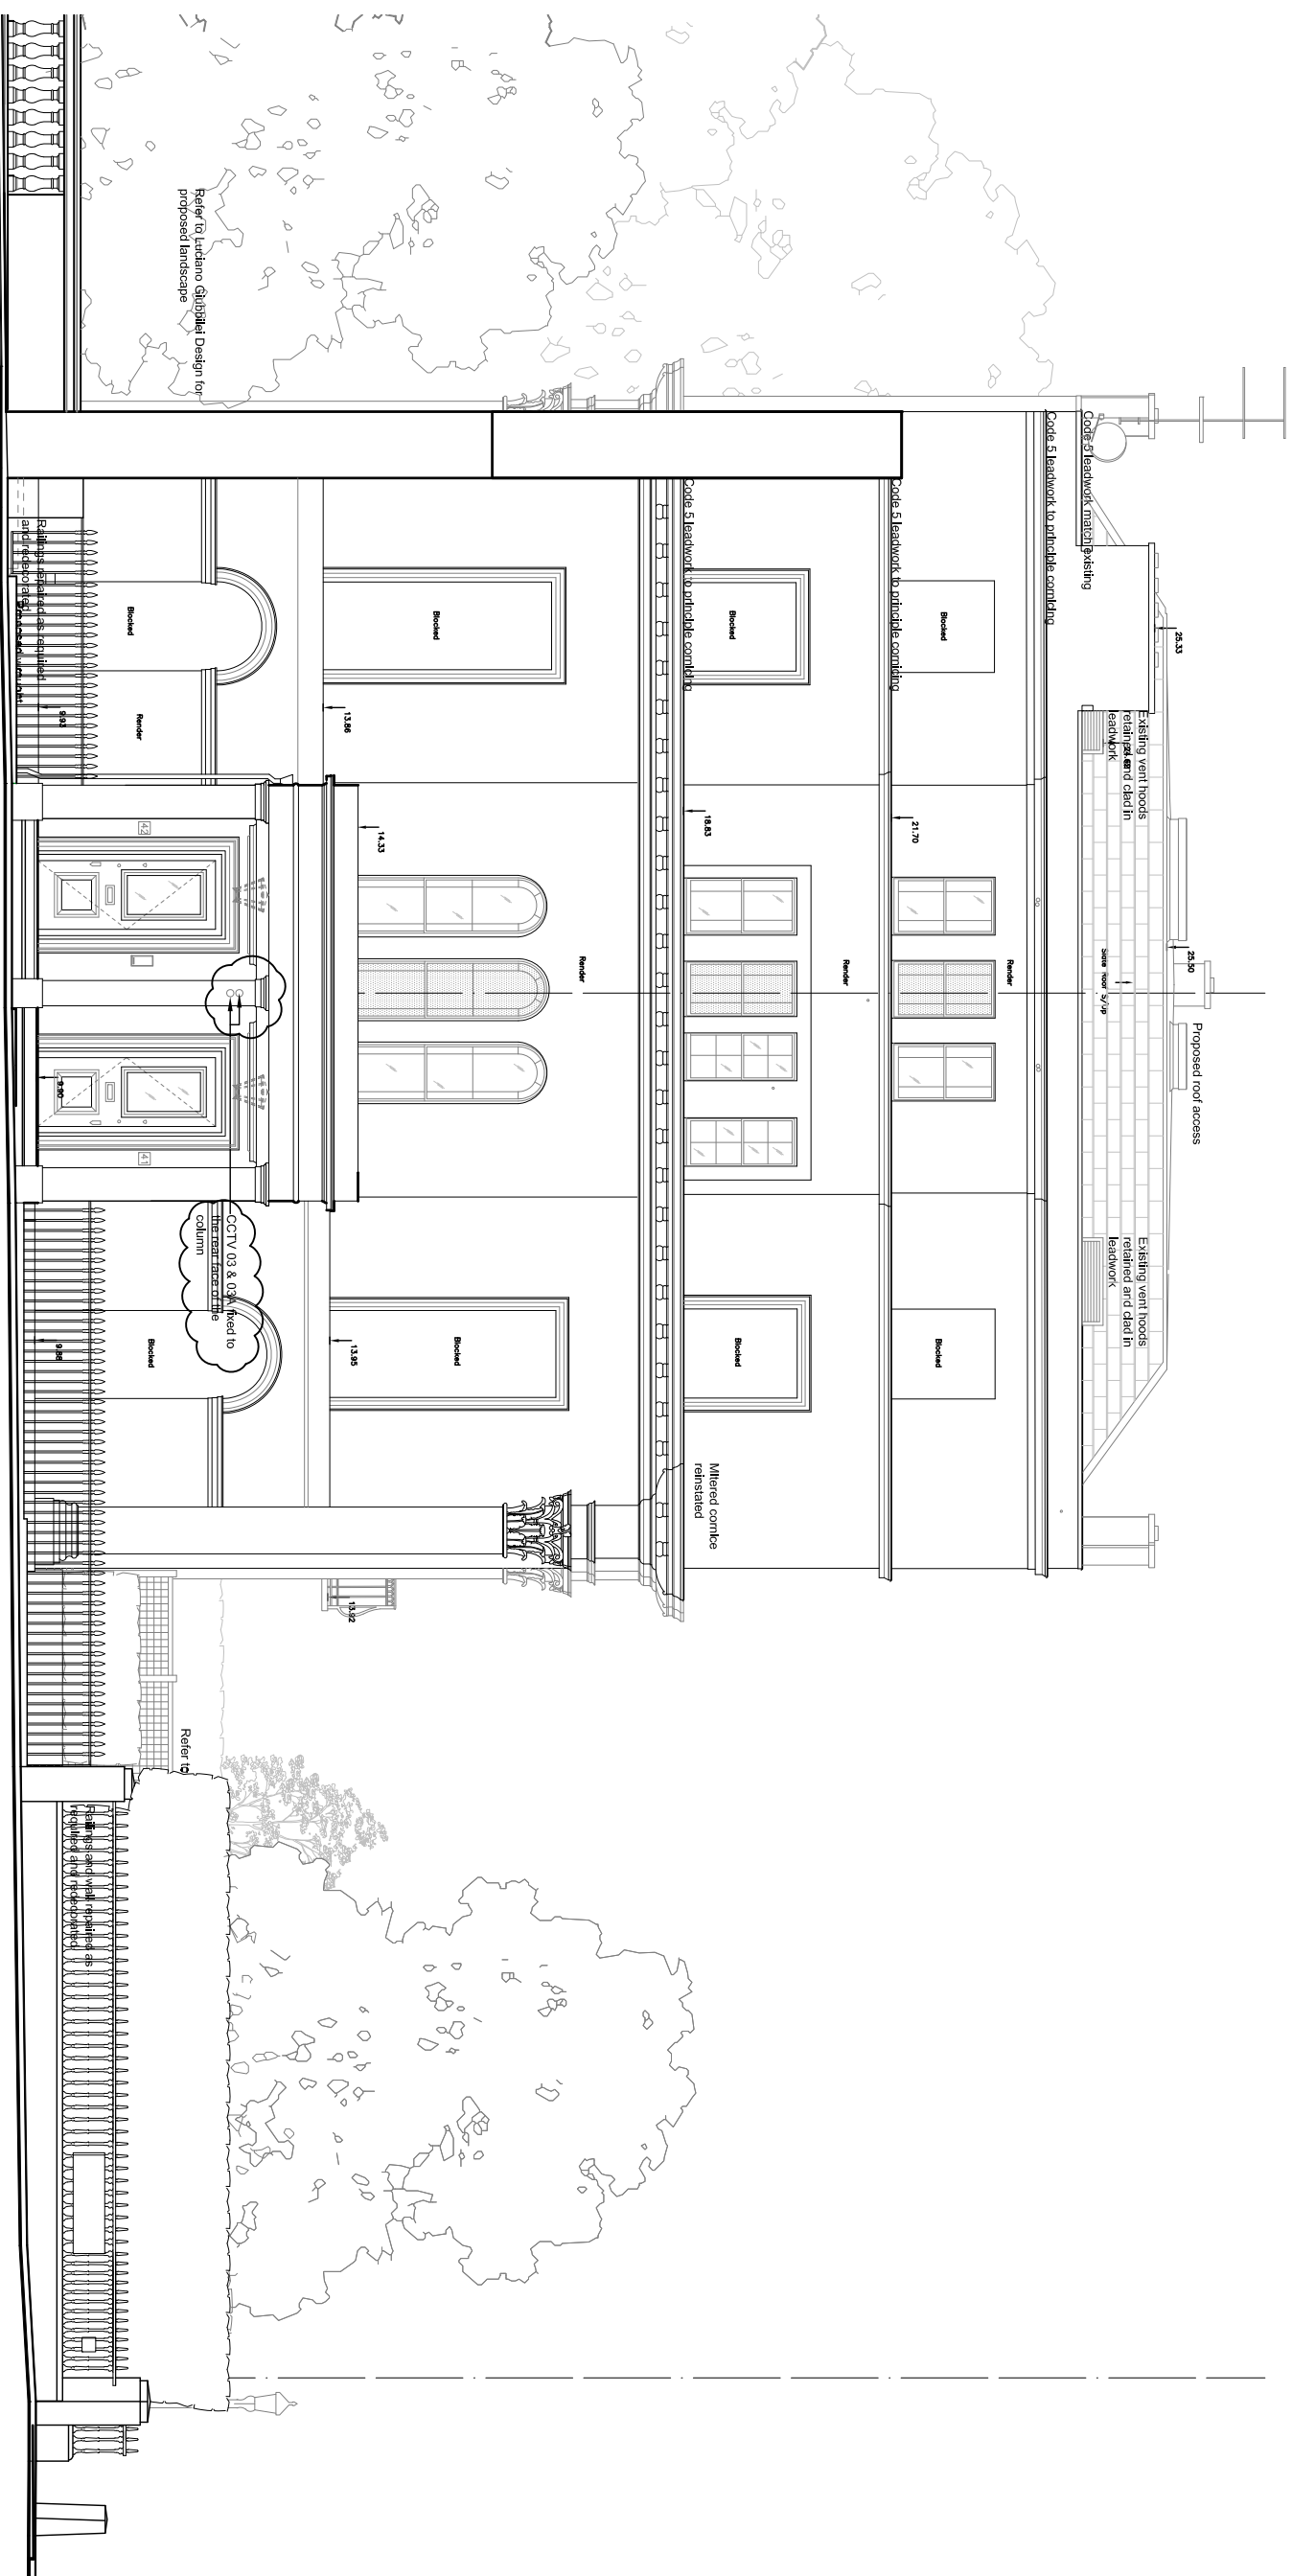

01 Proposed Street Elevation - East
Scale 1:50

Chester Terrace

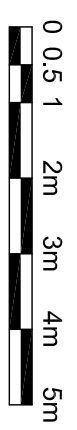

Revision	Date	Comment
A	22/07/24	Planning submission
B	09/12/24	CCTV Camera Omitted
C	09/05/25	CCTV Camera Added to Front Doors

MMM architects Ltd

The Bankers Hall, 24 Maple Vale, London, W9 1RS
 E: paul@mmarchitects.com, www.mmarchitects.com
 T: 020 8866 1500

PLANNING

address: 41-42 CHESTER TERRACE
 job no.: 421

title: PROPOSED EAST ELEVATION
 scale: 1:50@A1

dwg no.: PL_2_05
 revision: C