



PROPOSED WINDOW AND DOOR SCHEDULE

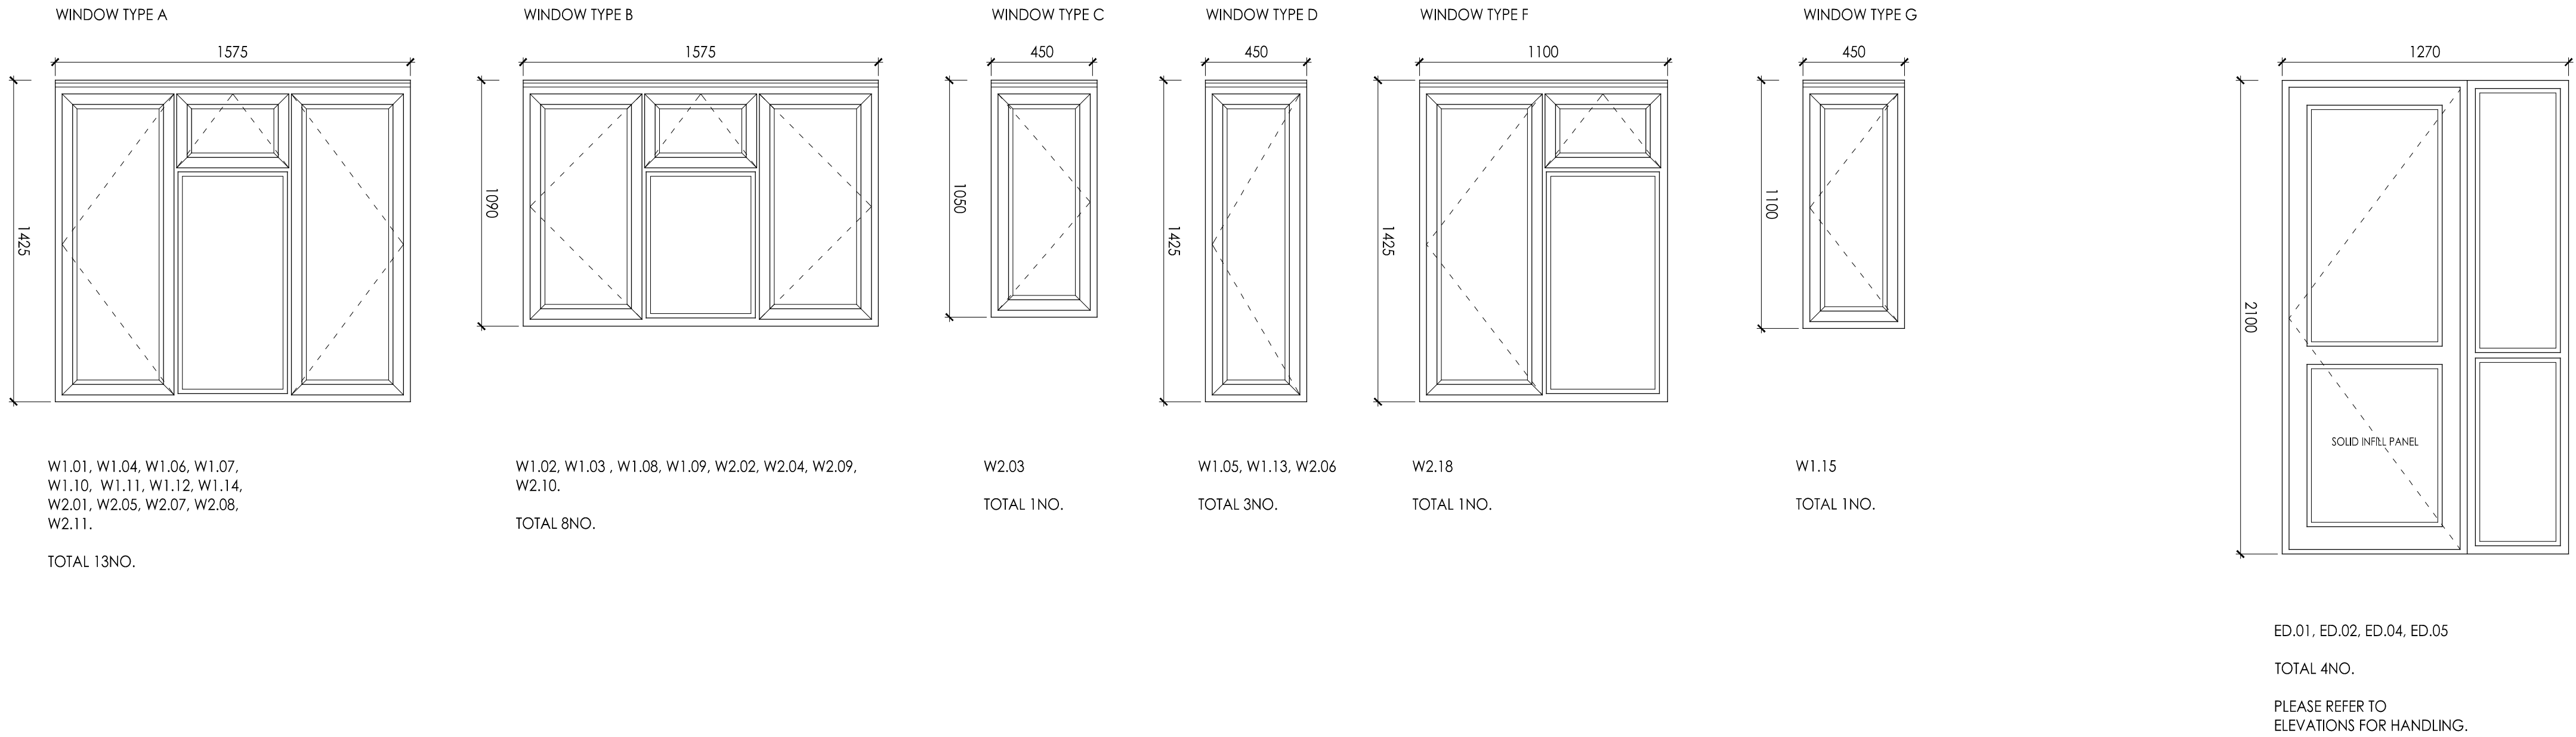


SCALE 1:20@ A1

TYPICAL PROPOSED DETAILS KEY
SCALE 1:20 @ A1

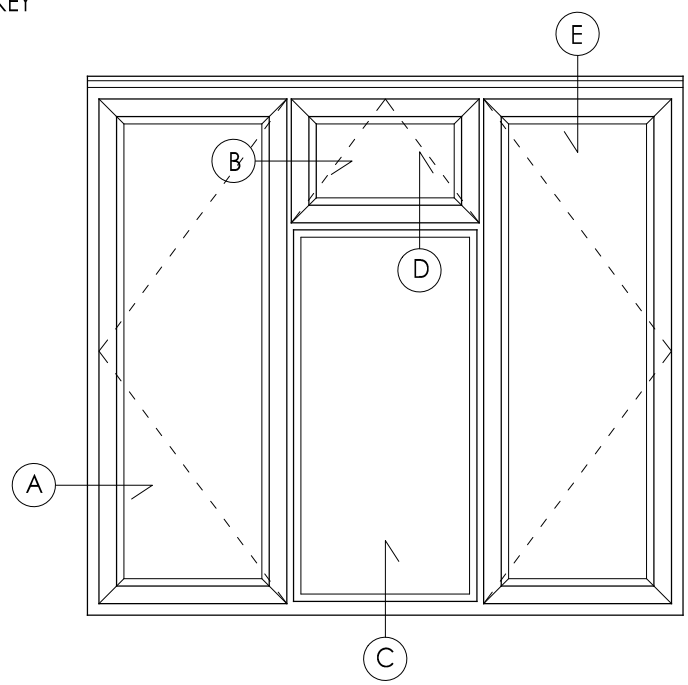

SCALE 1:20@ A1

TYPICAL PROPOSED DETAILS
SCALE 1:5 @ A1

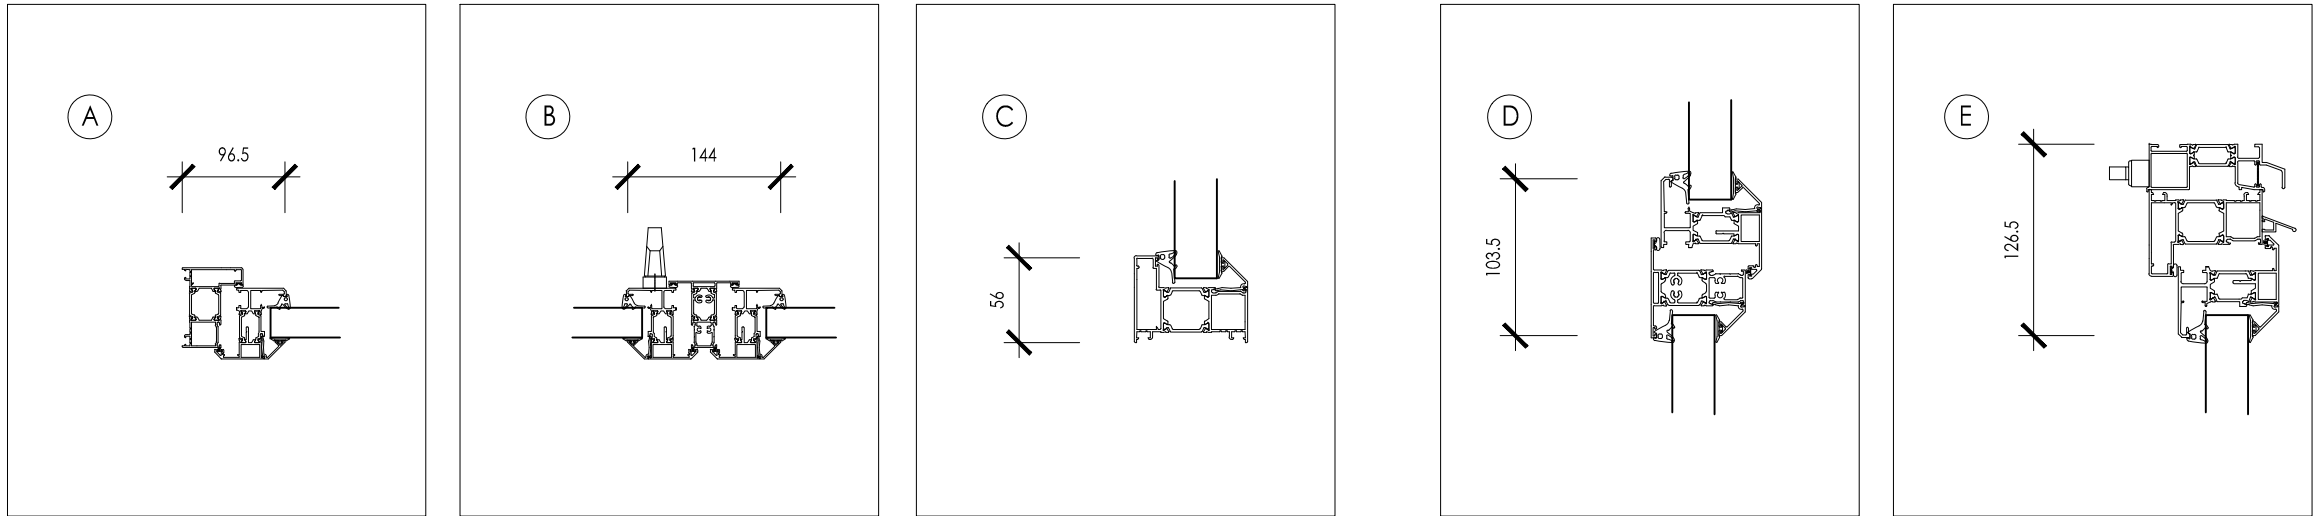

SCALE 1:5 @ A1

Amendments

*

DO NOT SCALE FOR CONSTRUCTION



STUDIOS 1 & 2
OLD KINGS HEAD COURT
11 HIGH STREET
DORKING
SURREY RH4 1AR

T 01306 887070
F 01306 876716
admin@bpg.co.uk
www.bpg.co.uk

BUILDING SURVEYING
ARCHITECTURE
PROJECT MANAGEMENT
QUANTITY SURVEYING

PROJECT
NOTTINGHAM COURT, 1A, 1B,
1C, 1D.

CLIENT
ORIGIN HOUSING GROUP

DATE
MAY 2016

DRAWN
RMC

CHECKED
CM

SCALE
1:20 @ A1
1:5 @ A1

FOR
PLANNING

TITLE
NOTTINGHAM COURT
PROPOSED WINDOW & DOOR
SCHEDULE

DRAWING NO.
3839/PL07

REV
*