



L A M B O L L E P L A C E

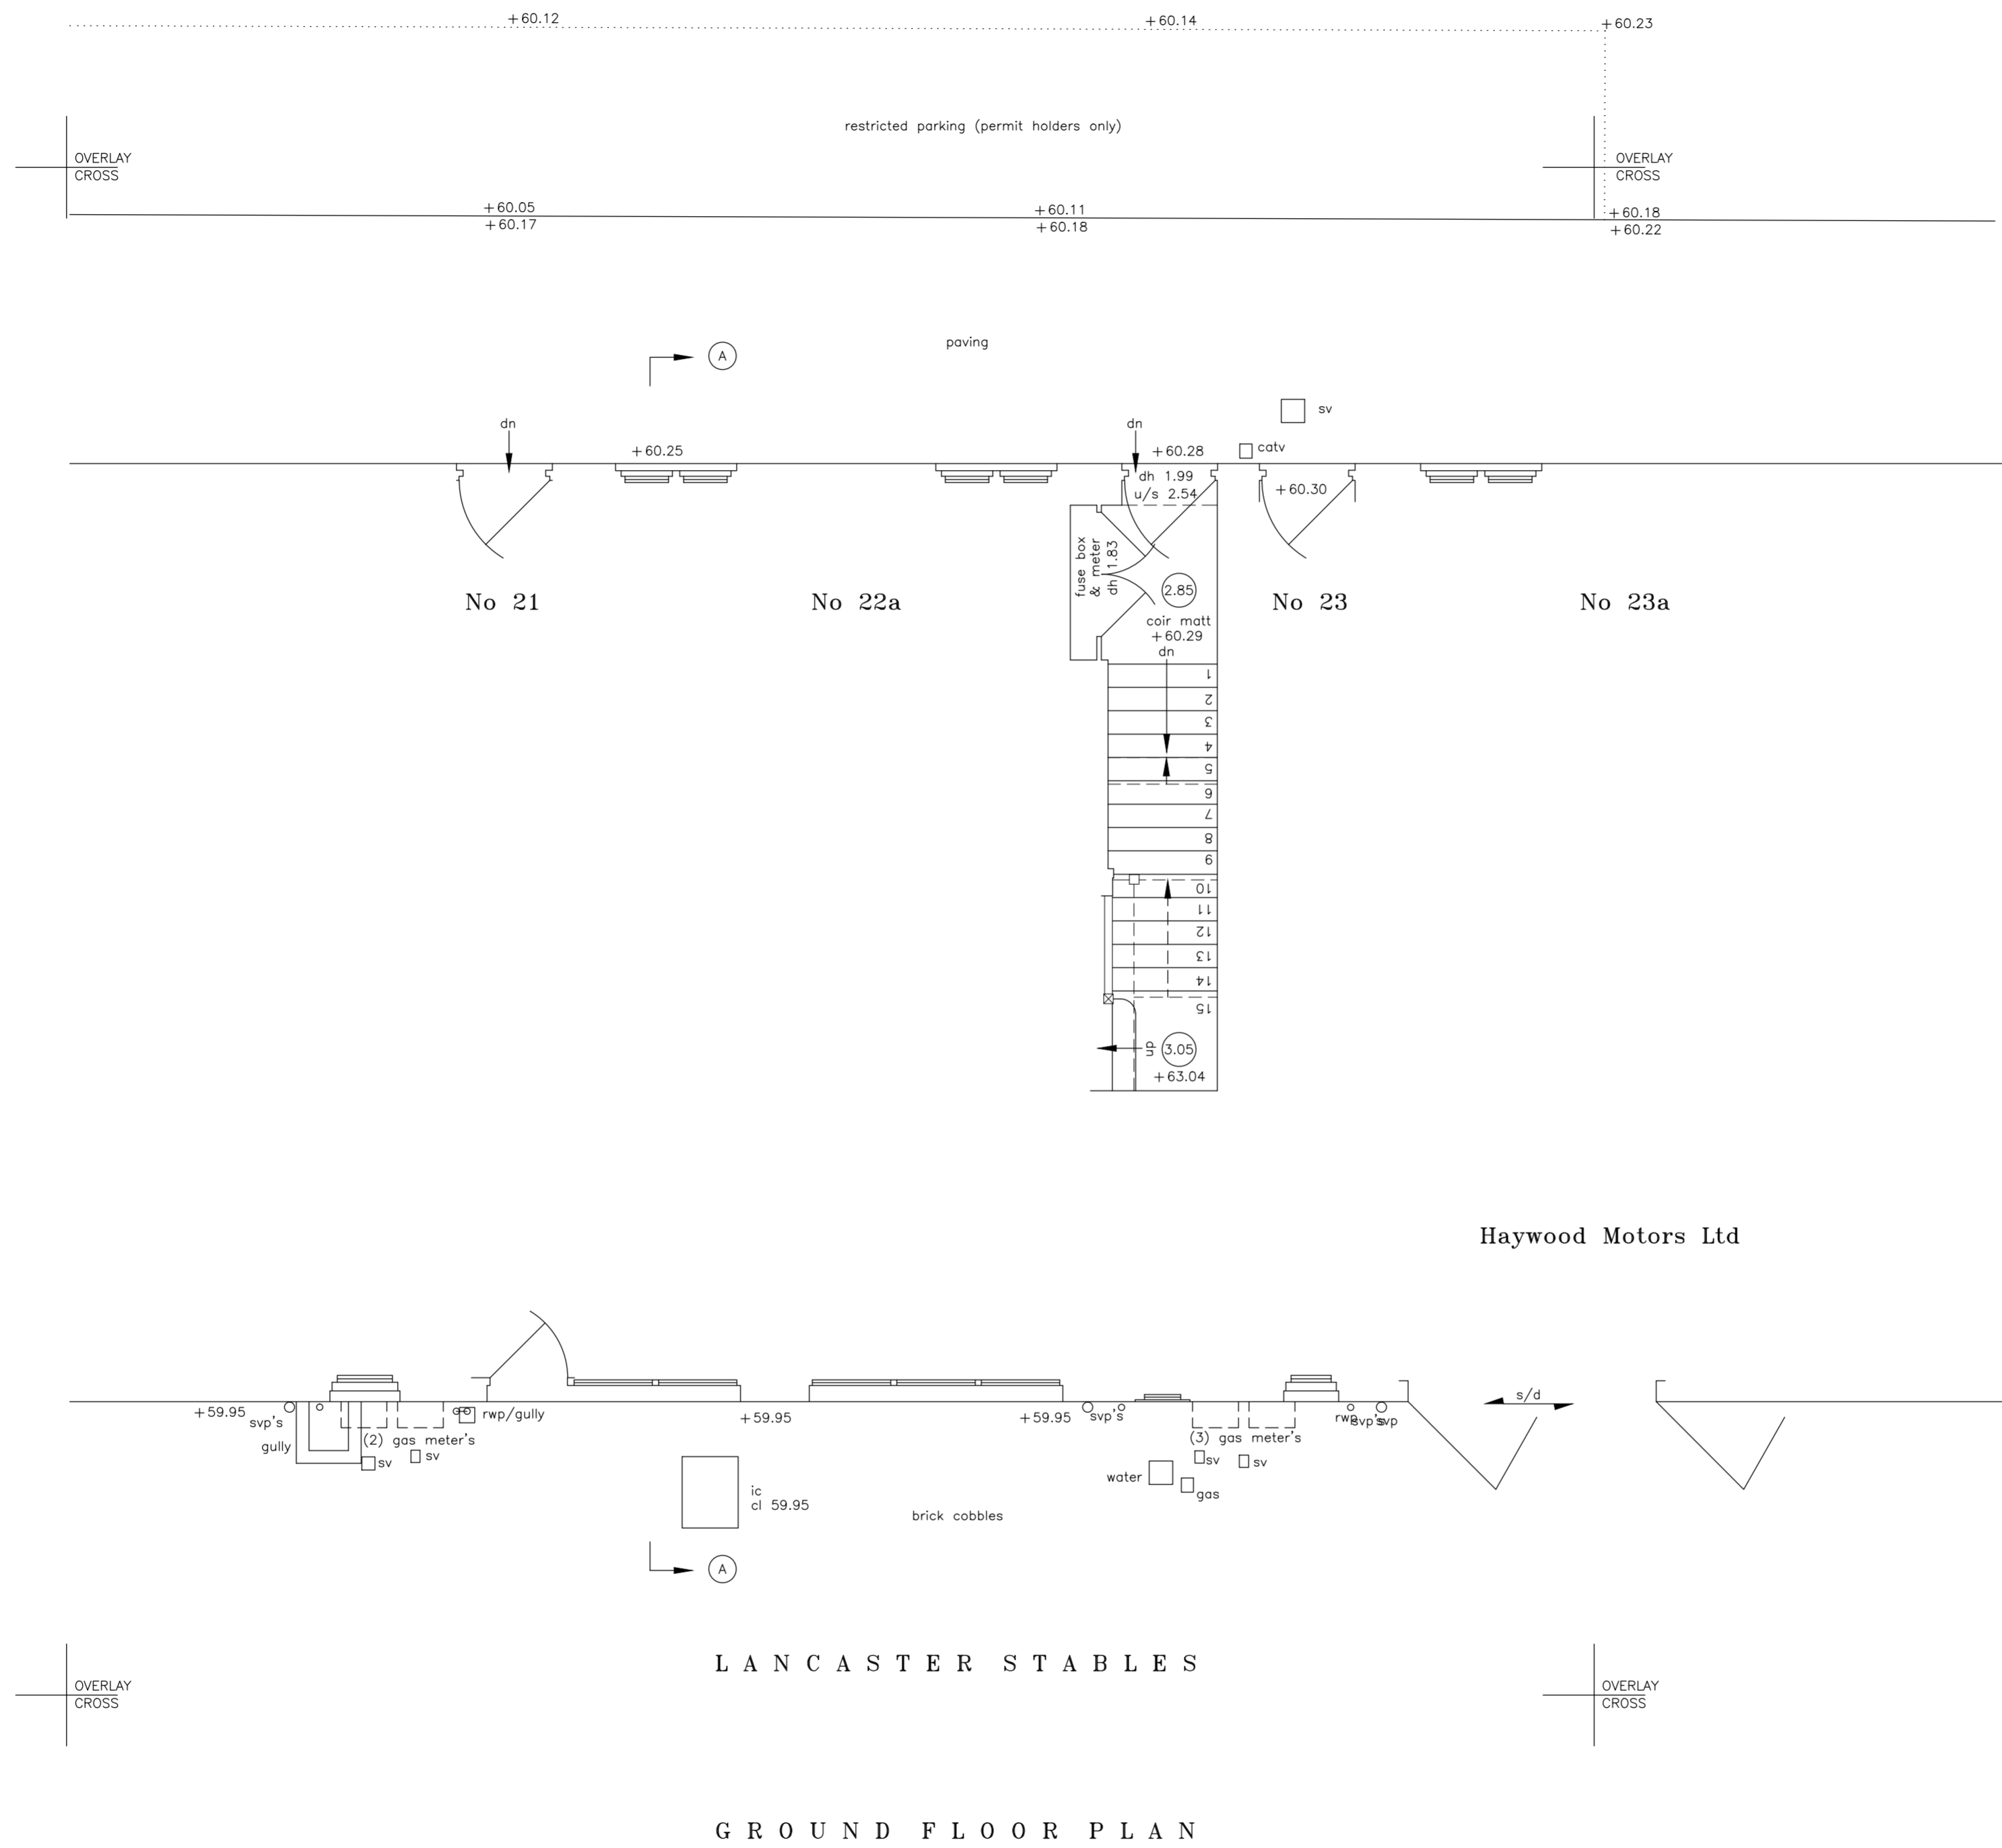

L A N C A S T E R S T A B L E S

G R O U N D F L O O R P L A N

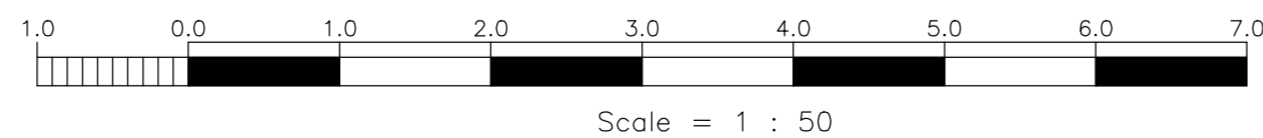

Notes

THIS SURVEY HAS BEEN PREPARED WITH A SCALING ACCURACY FOR A PLOT AT A SCALE OF 1/50.

ALL LEVELS ARE IN METRES RELATED TO ORDNANCE SURVEY VALUES.


THE CO-ORDINATE GRID IS RELATED TO NATIONAL GRID VALUES BY RESECTION USING ORDNANCE SURVEY DIGITAL DATA

- sh sill to head height
- fs floor to sill height
- u/s underside height
- t/s topside height
- fb floorboard direction
- conc concrete
- rl roof light
- cup'd cupboard
- fp fireplace
- sd sliding door
- svp soil and vent pipe
- rwp rain water pipe
- ⊙ carpet

⊙ (3.17) room height

--- roof slope

▬ radiator

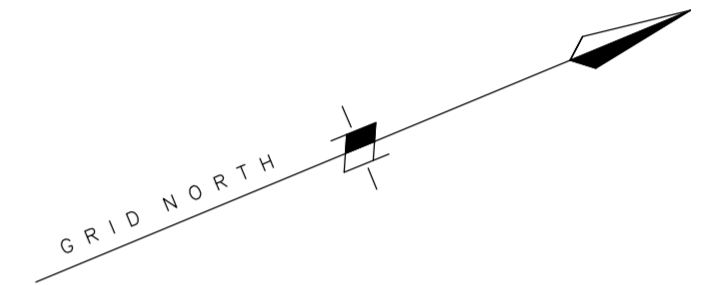


DL/MJM © ON CENTRE SURVEYS LTD. 2016 ACAD

job
**No 22
 LAMBOLLE PLACE
 LONDON
 NW3 4PG**

client
MR JAKE SORKIN

title GROUND FLOOR PLAN	dwg no. 23973A/1
----------------------------	---------------------

scale 1/50	date APRIL 2016
---------------	--------------------

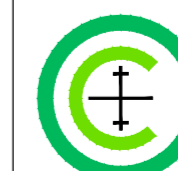

ON CENTRE SURVEYS LTD.

LAND & BUILDING SURVEYORS
 GEODETIC ENGINEERS
 2 CHARLES COURT, BUDBROOKE ROAD, WARWICK CV34 5LZ

TEL: 01926 494294

E-MAIL: info@oncentre.co.uk

A member of The Survey Association

