



General Notes:  
All dimensions subject to final survey

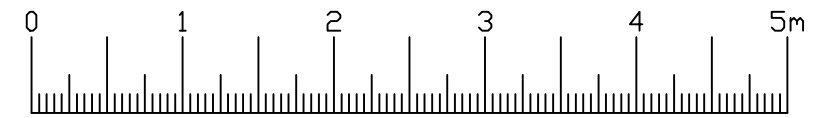

LINEAR SCALE 1:50

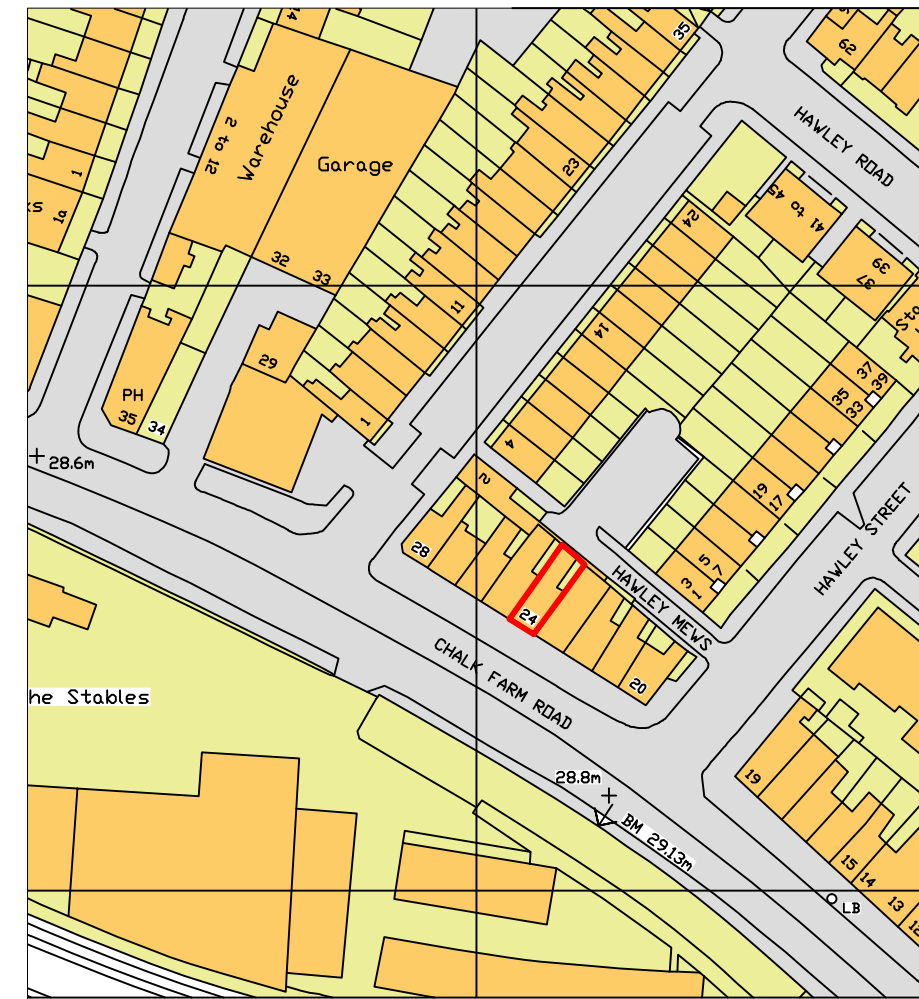

Location Plan - Scale 1:1250



New planted timber fascia to match existing existing adjacent shop for new tenants signage display above.

New timber framed and single glazed shopfront to match height of existing unit, with new matching timber framed central door with glazed borrowed over light and low level solid timber stallrisers to match existing.

Height of new shopfront to match existing unit at 24.

Existing timber shopfront with solid signage fascia above.

Solid timber infill stallriser

25

24

23

# PROPOSED FRONT ELEVATION

Project:  
24 Chalk Farm Road,  
London NW1 8AG

Title:  
Proposed Front Elevation

Scale at A3:  
1:50 & 1:1250

Date:  
May 2016

Drawn:  
R.Chisnall

Checked:

Drawing No.  
0179/SF/04

Revision:



32 Great James Street  
London  
WC1N 3HB  
Tel: 020 7831 8041  
www.gms-estates.co.uk