
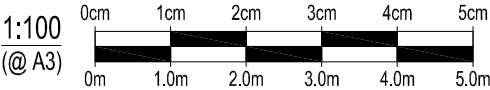


NO.9

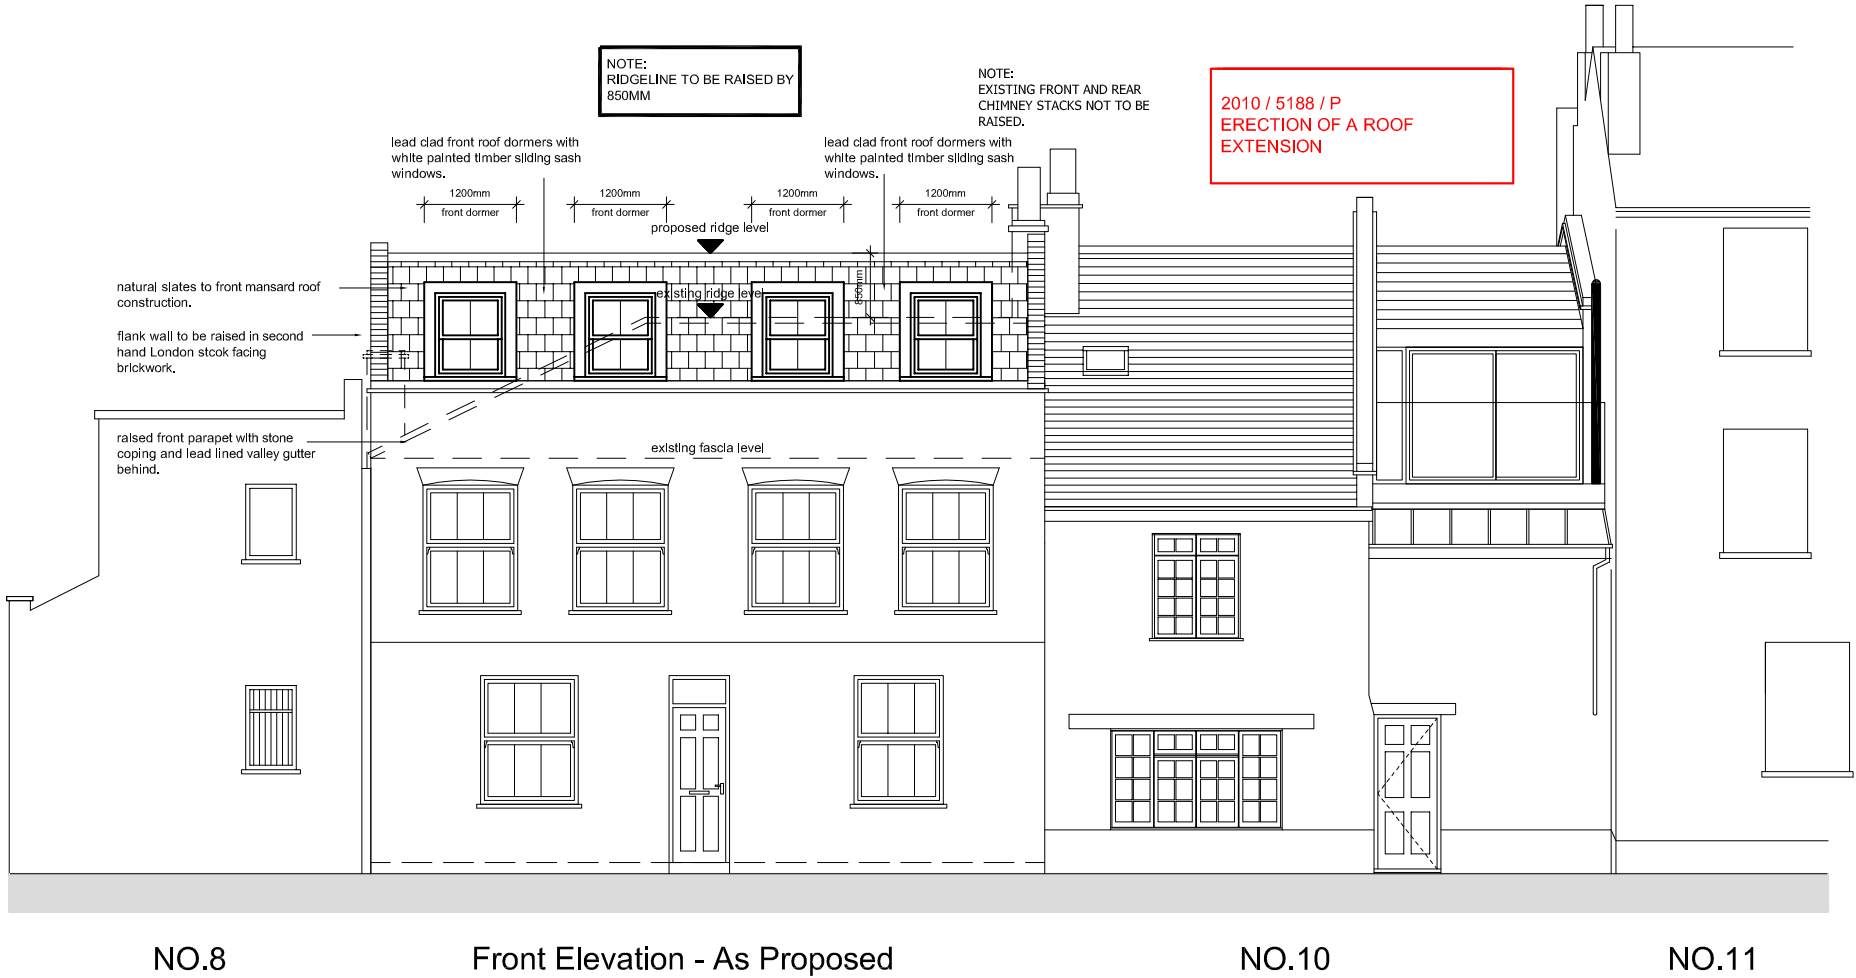

PLANNING APPROVAL SUBMISSION
(for planning purposes this drawing may be scaled)

Client : Mrs Susan Weiss	<div>MORE SPACE</div> <div>HEAD OFFICE 112 GUNNERSBURY AVENUE LONDON W5 4HB</div> <div>TEL: 020 8753 7744 FAX: 020 8896 2200 EMAIL: www.ineedmorespace.co.uk</div>	Title : Proposed Front Elevation		
Project : 9 College Lane London NW5 1TS		Designed by : s.j.t.	Date : May 2016	Scale : 1:100 @ A3
		Drawing No. LW2016/00039/07	Rev.	Sheet No.