



**NO.9**

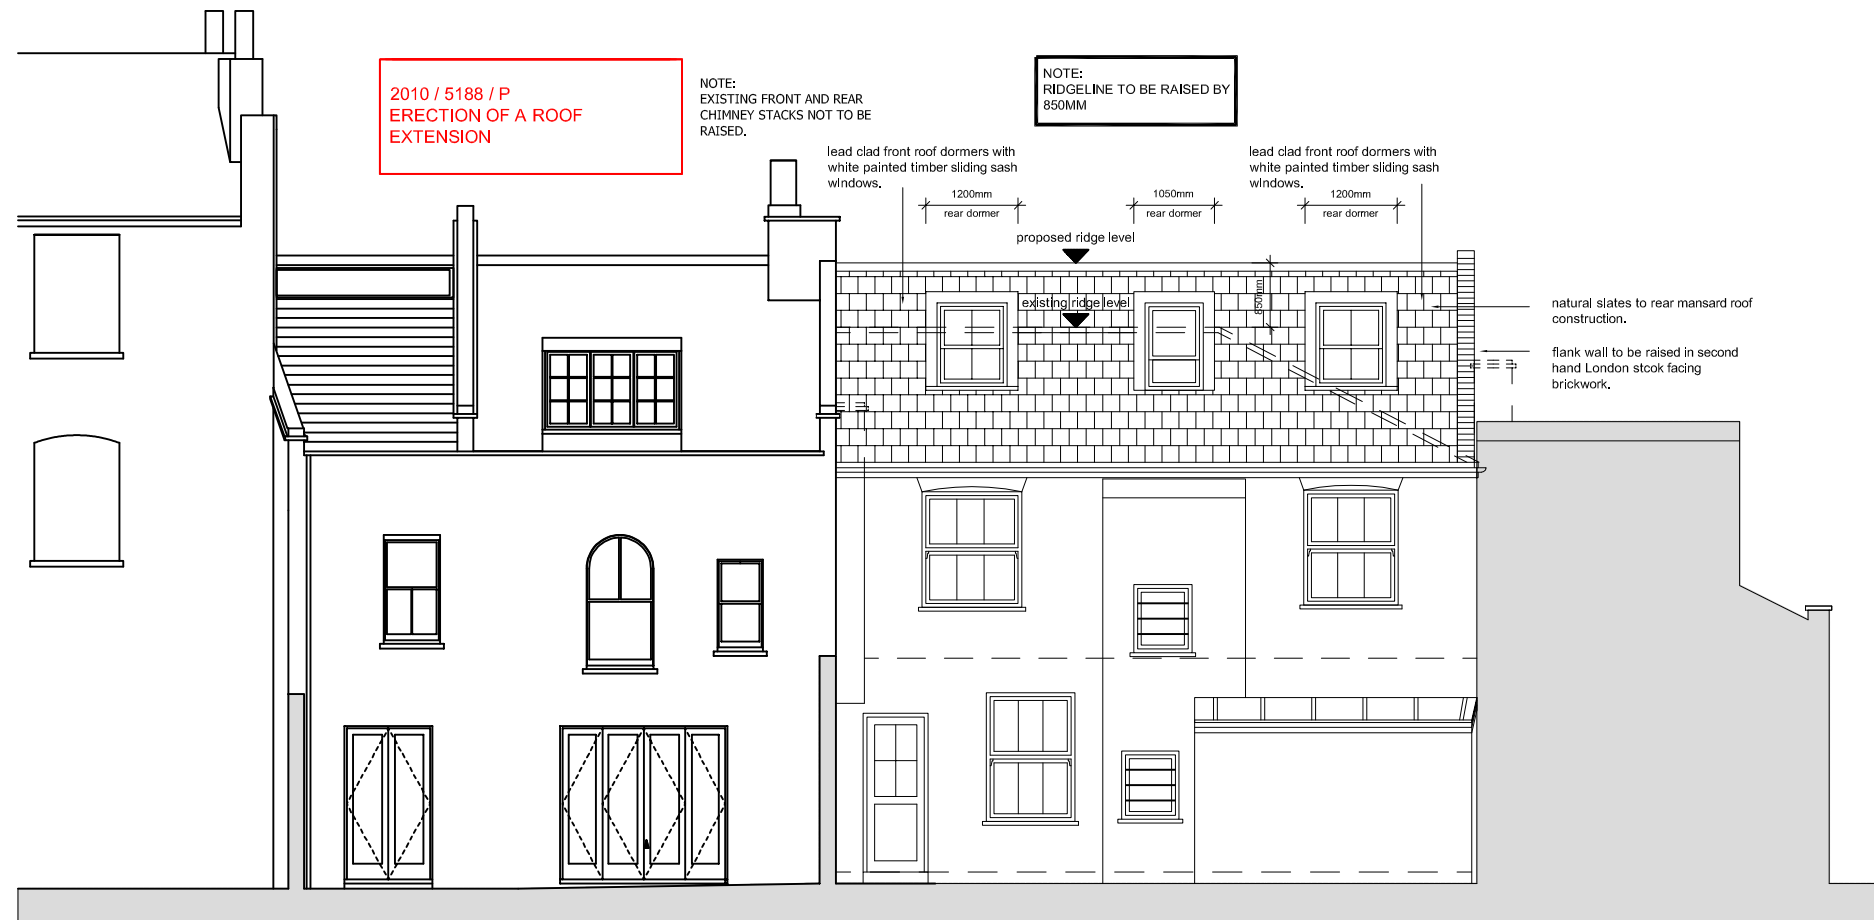

NO.10

Rear Elevation - As Proposed

NO.8

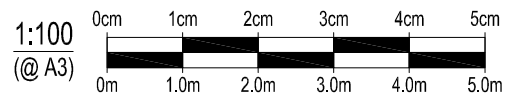

PLANNING APPROVAL SUBMISSION  
 (for planning purposes this drawing may be scaled)

Client : Mrs Susan Weiss	<h1 style="text-align: center;">MORE SPACE</h1>		Title : Proposed Front Elevation	
Project : 9 College Lane London NW5 1TS			HEAD OFFICE 112 GUNNERSBURY AVENUE LONDON W5 4HB	TEL: 020 8753 7744 FAX: 020 8896 2200 EMAIL: <a href="http://www.ineedmorespace.co.uk">www.ineedmorespace.co.uk</a>
			Drawing No. <b>LW2016/00039/08</b>	Rev. Sheet No.