
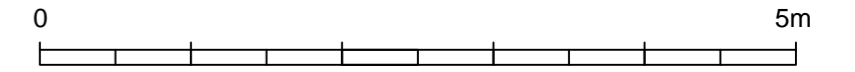
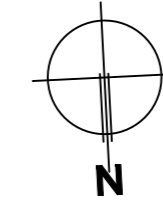
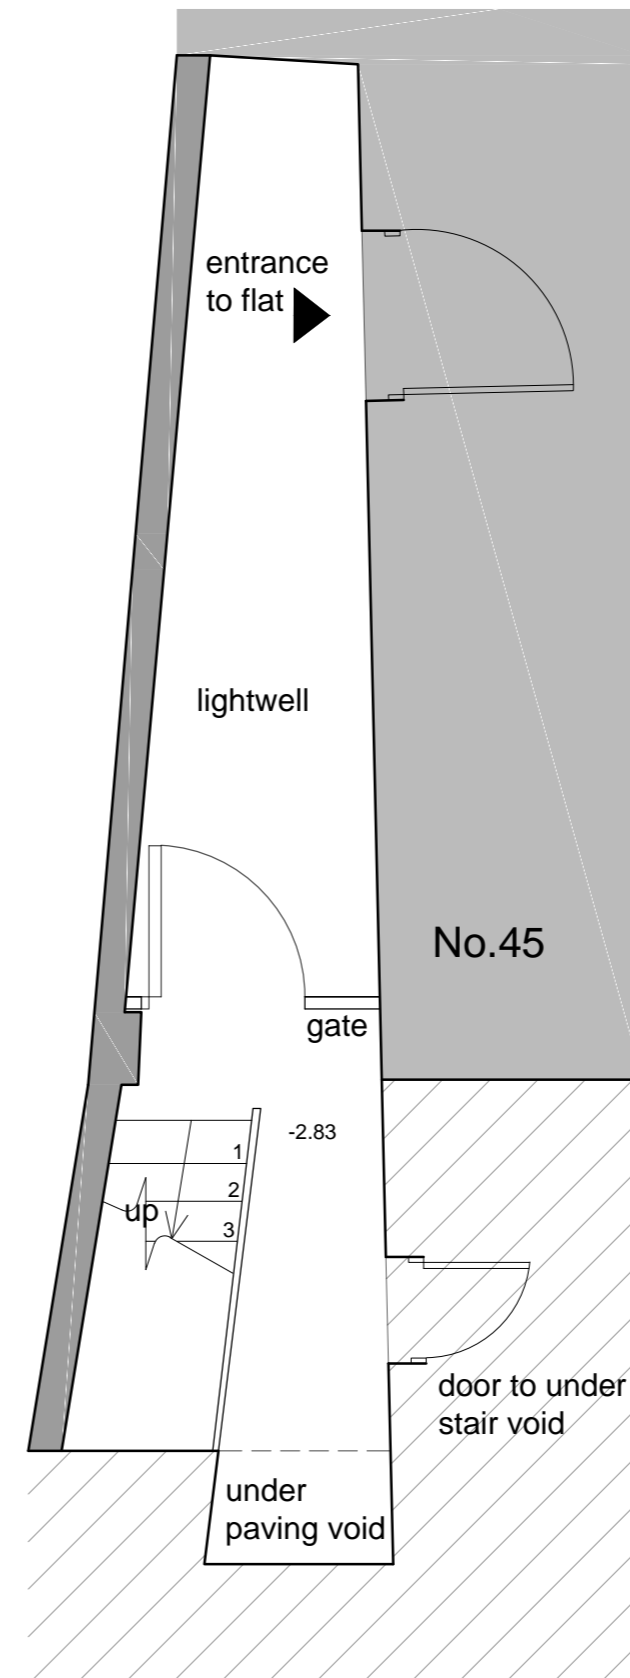


EXISTING SITE PLANS 1:50

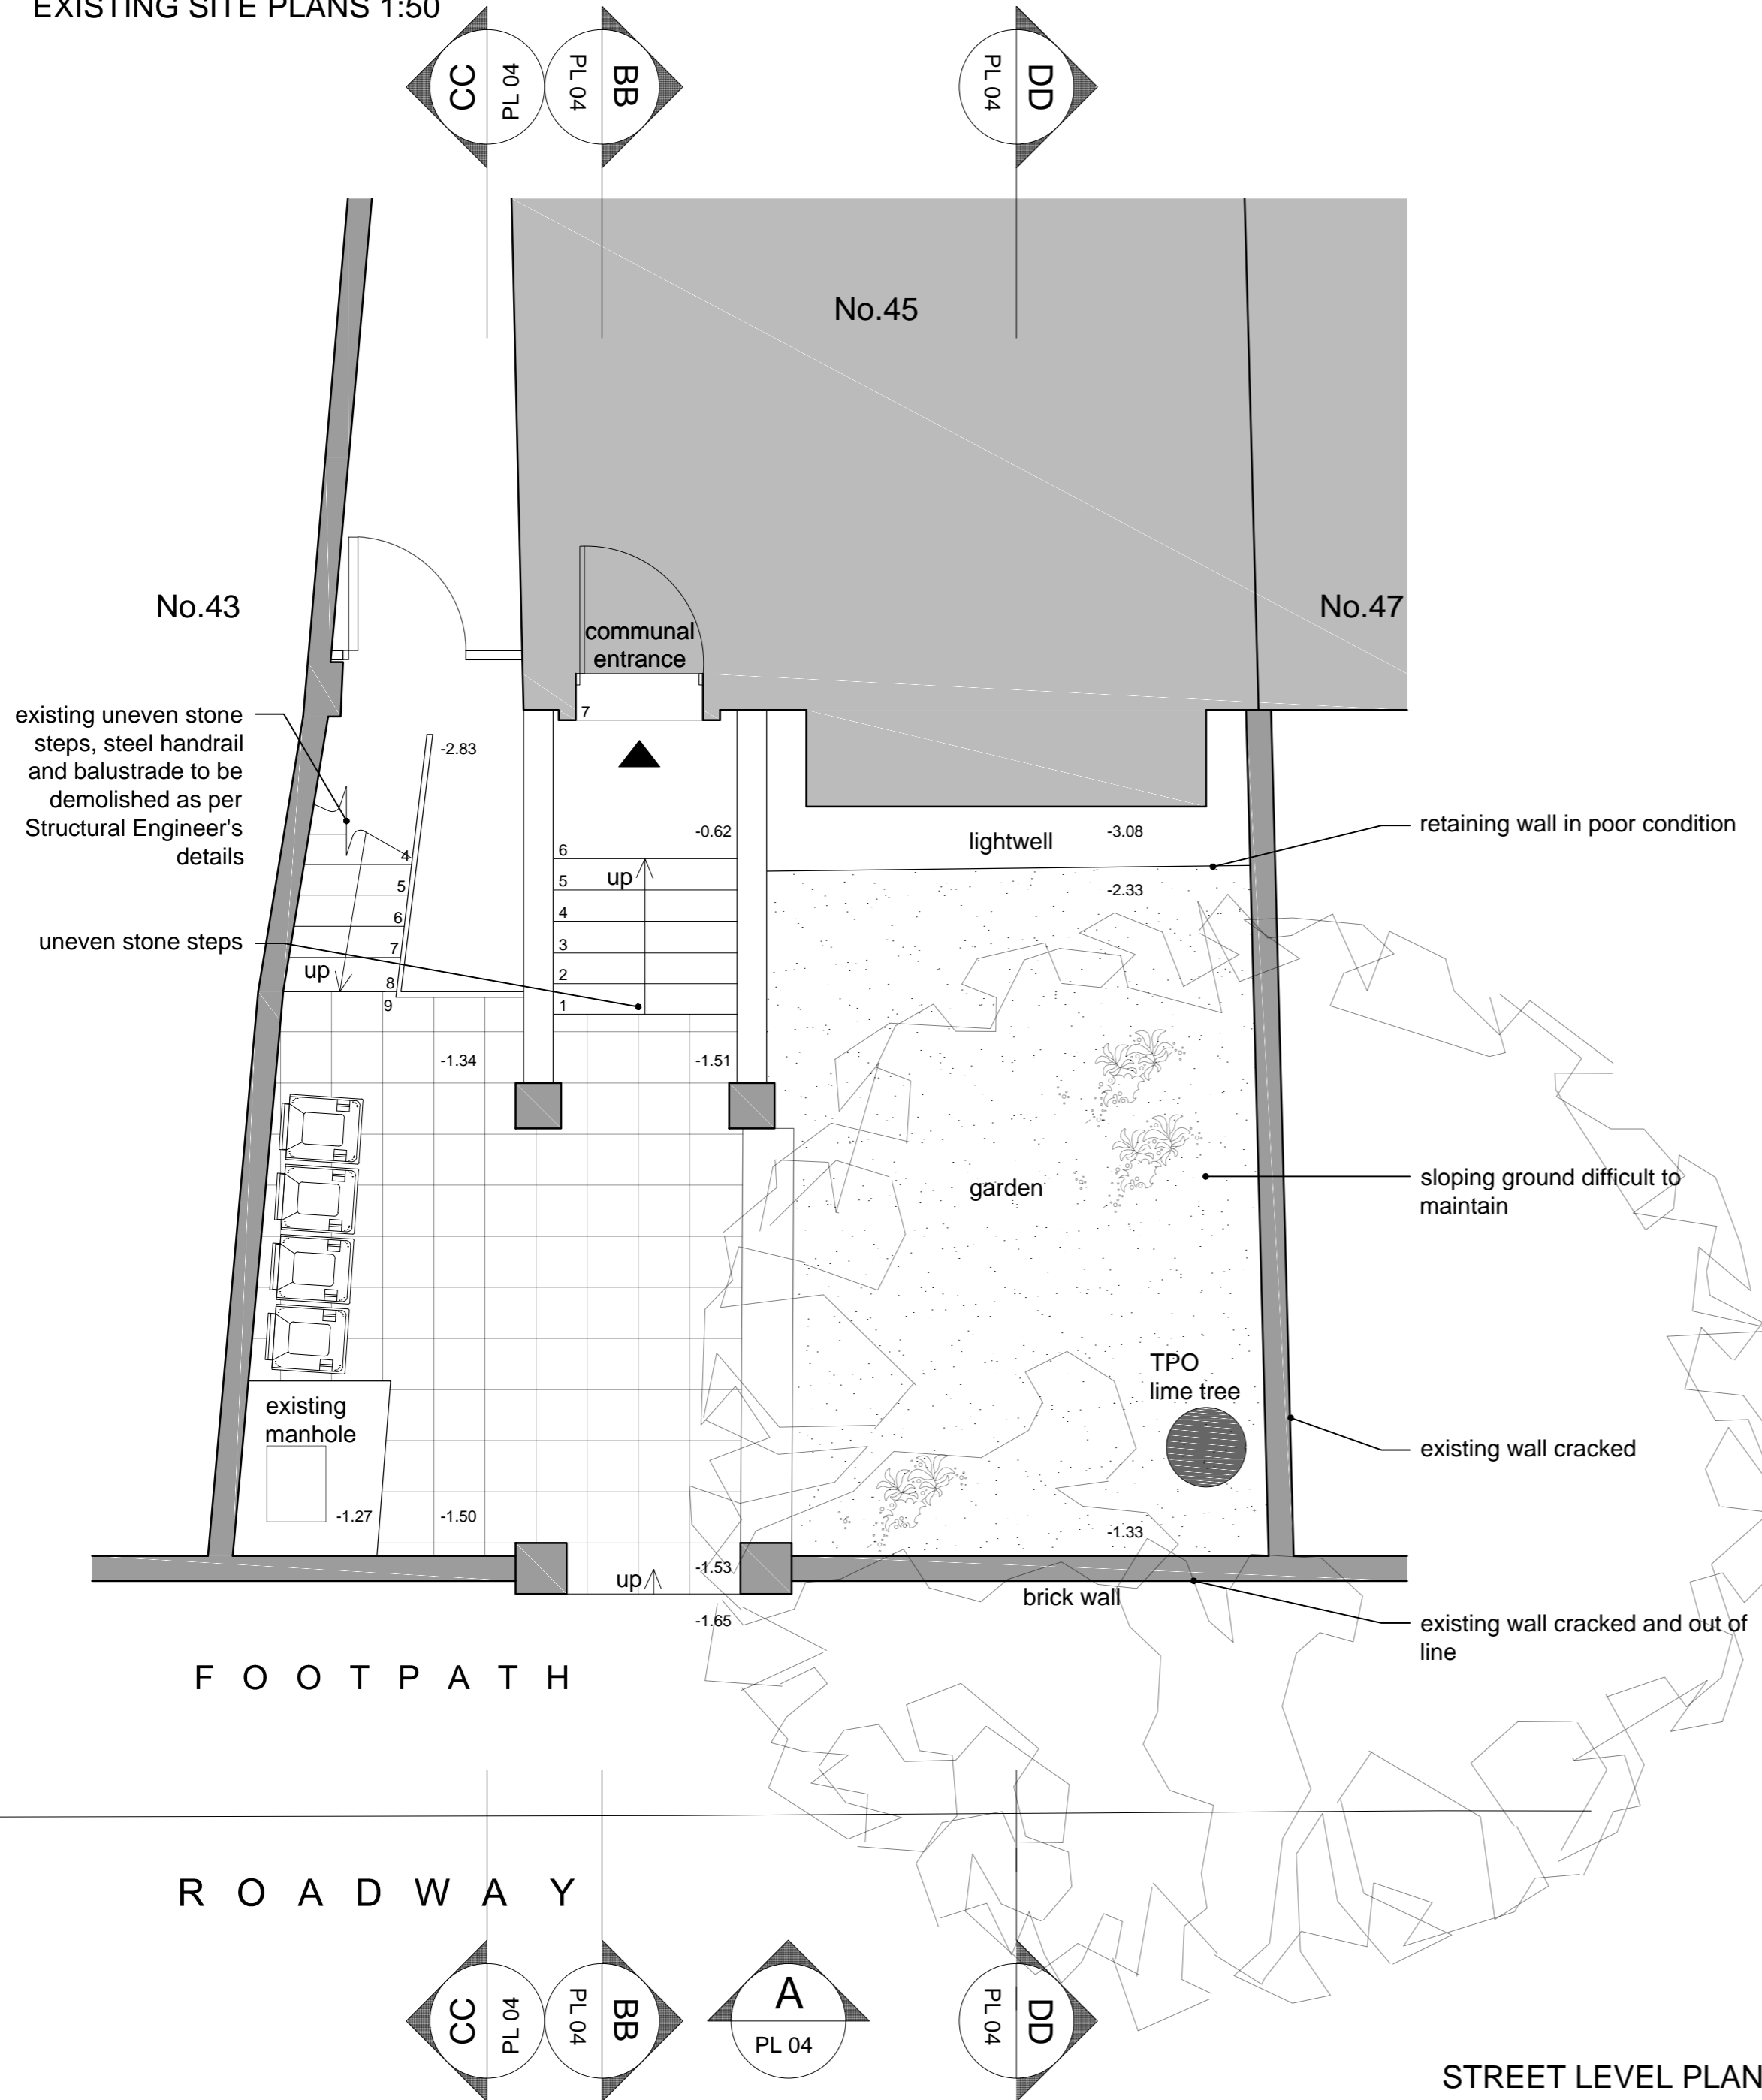

REVISION NOTES:

rev	notes	date	initials

DRAWING STATUS:

PLANNING ISSUE

GENERAL NOTES:

Do not scale the drawing. Use figured dimensions only.
 All dimensions to be checked on site prior to commencement of work or shop drawings.
 Drawing to be read in conjunction with specifications / schedules / bills of quantities.
 Any discrepancies must be reported to the architects immediately.
 Copyright of this document and the designs described is owned by the Method Architects.

<p>tel: 07815 862842 email: info@methodarchitects.co.uk</p>	CLIENT:	HERGREN INVESTMENTS LTD			
	PROJECT:	45 BROADHURST GARDENS			
	DWG TITLE:	EXISTING SITE PLAN			
	SCALE:	1:50 @ A2	DATE	MAY 2016	
JOB No:	15-101	DWG NO:	PL 03	REV:	