

LOCATION PLAN AT 1:1250

SITE PLAN AT 1:200

REVISIONS


Scale 1:200
 0 metres 2 4 6 8 10

Scale 1:1250
 0 metres 10 20 30 40 50 60 70 80 90 100


Site plan at 1:200
 Location plan at 1:1250
 including Ordnance Survey

30 Museum Street, WC1A 1LH for P Athill Esq.			
SCALE	DATE	DWG.No	REV
@A4	18.04.14	1	



R O O F
5.7m² office

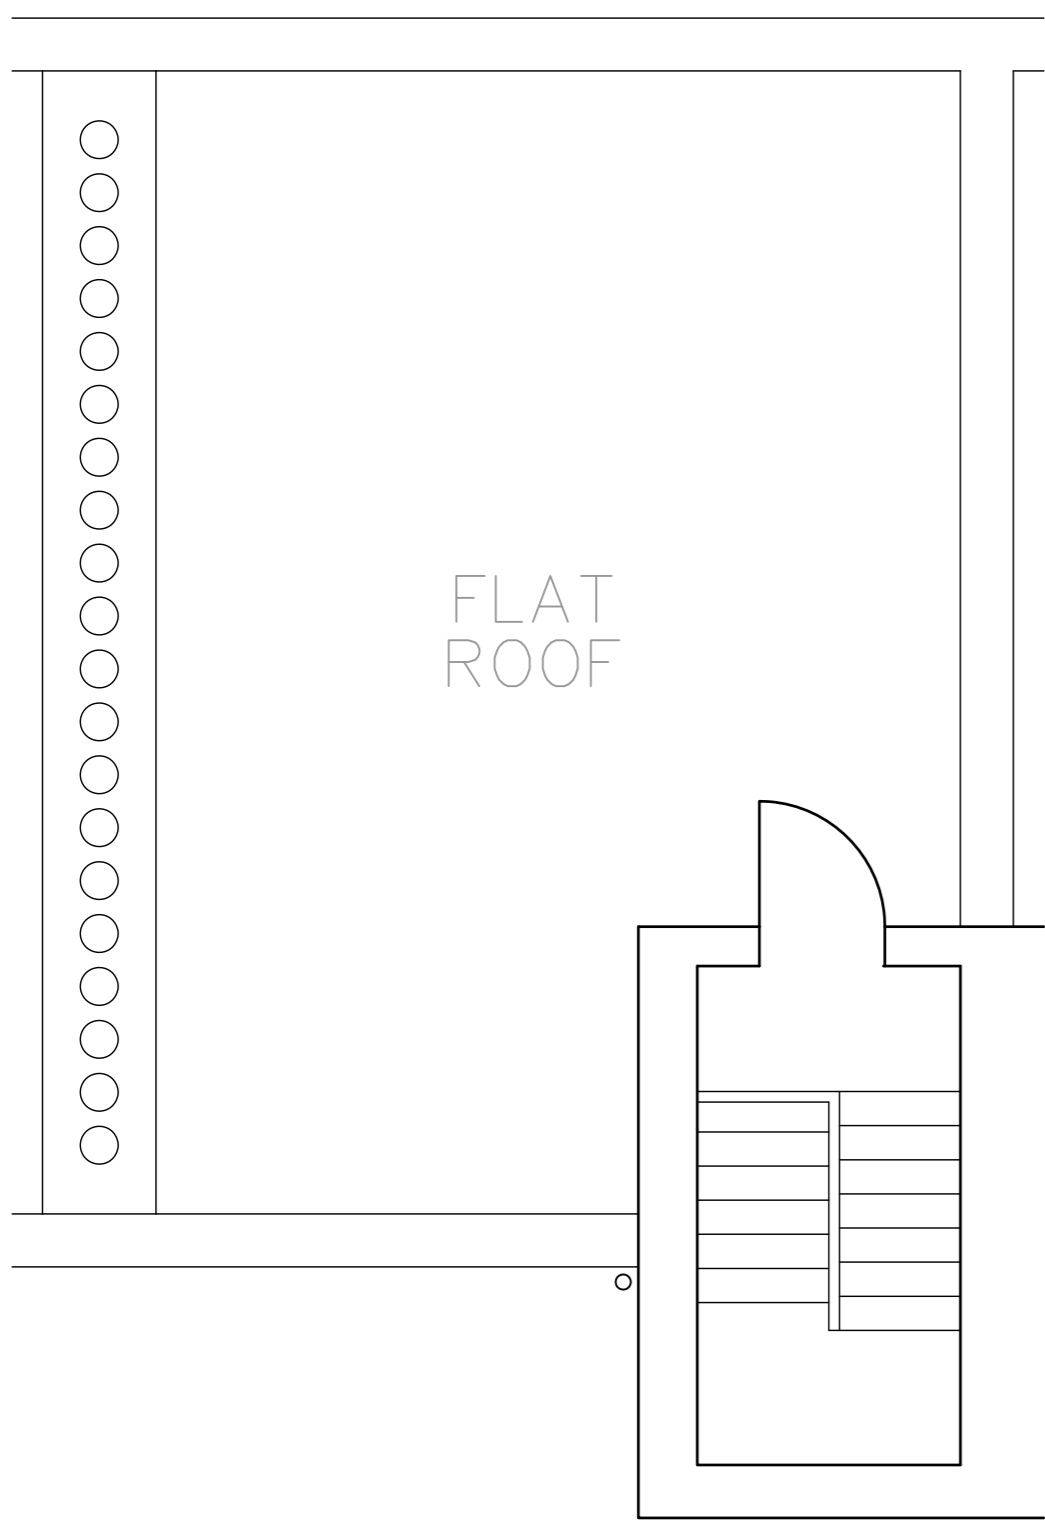


T H I R D
44m² office

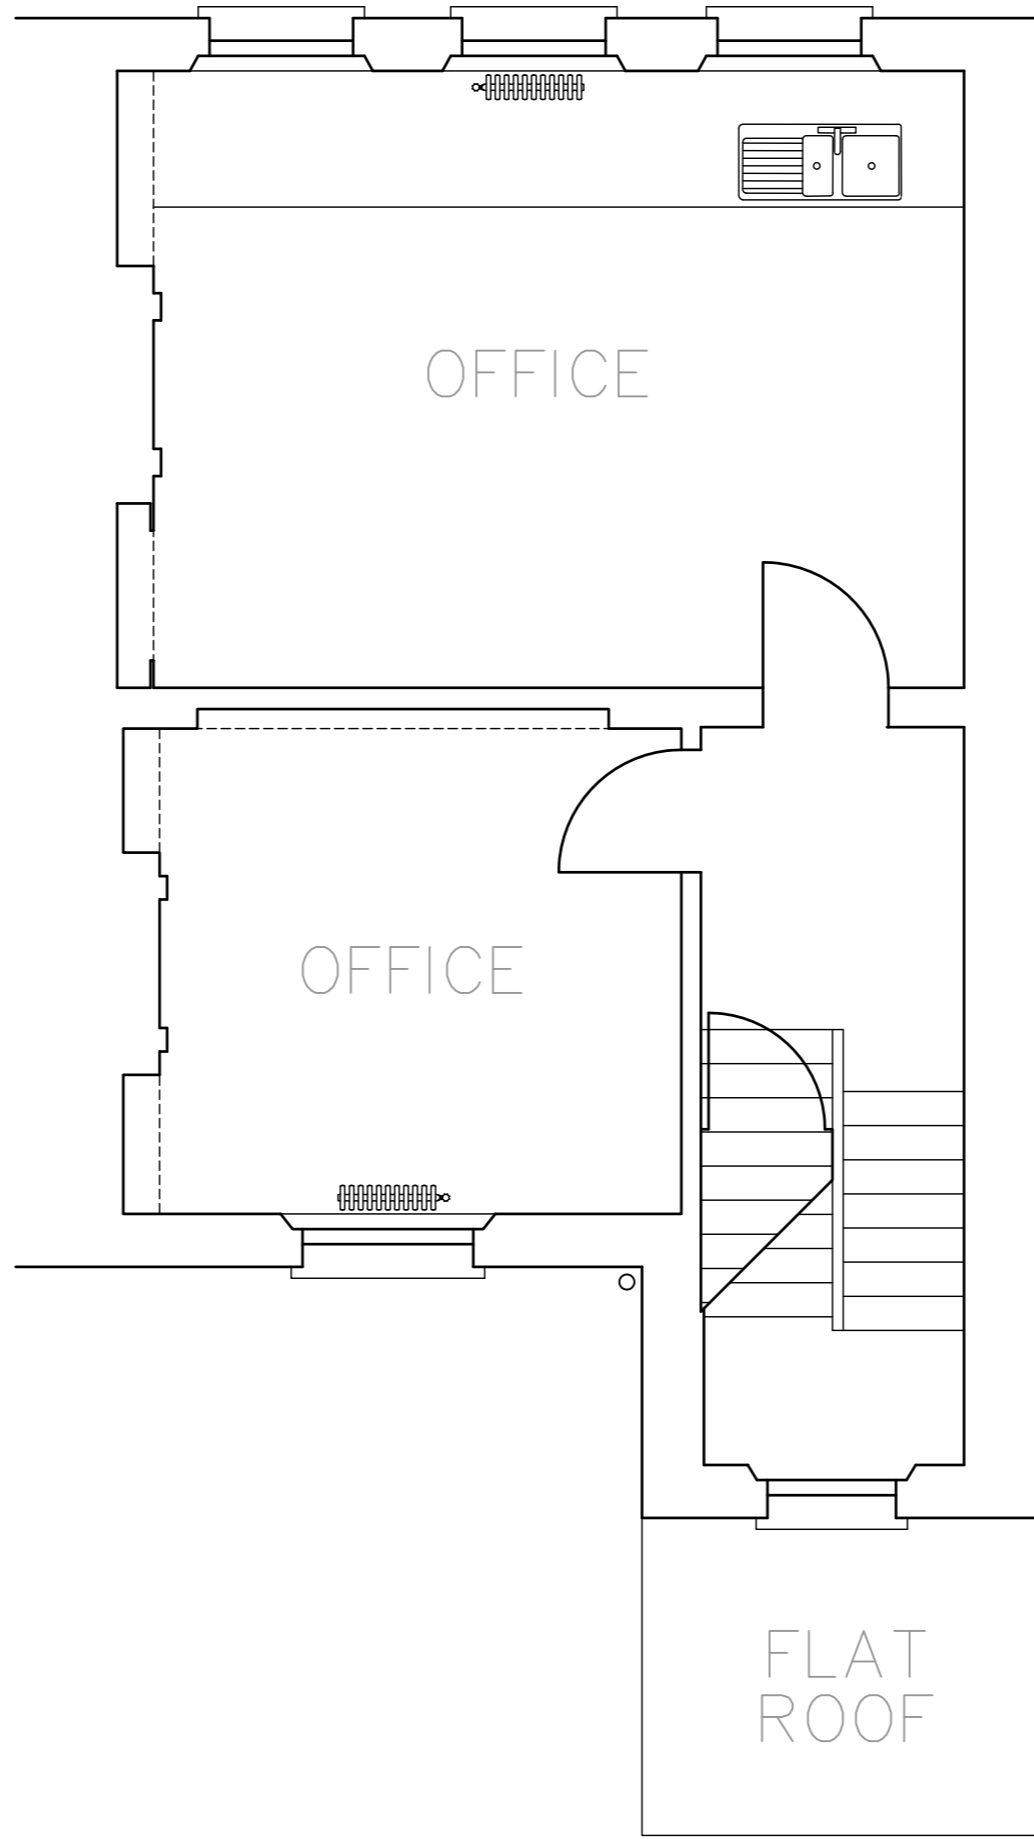


S E C O N D
48m² office

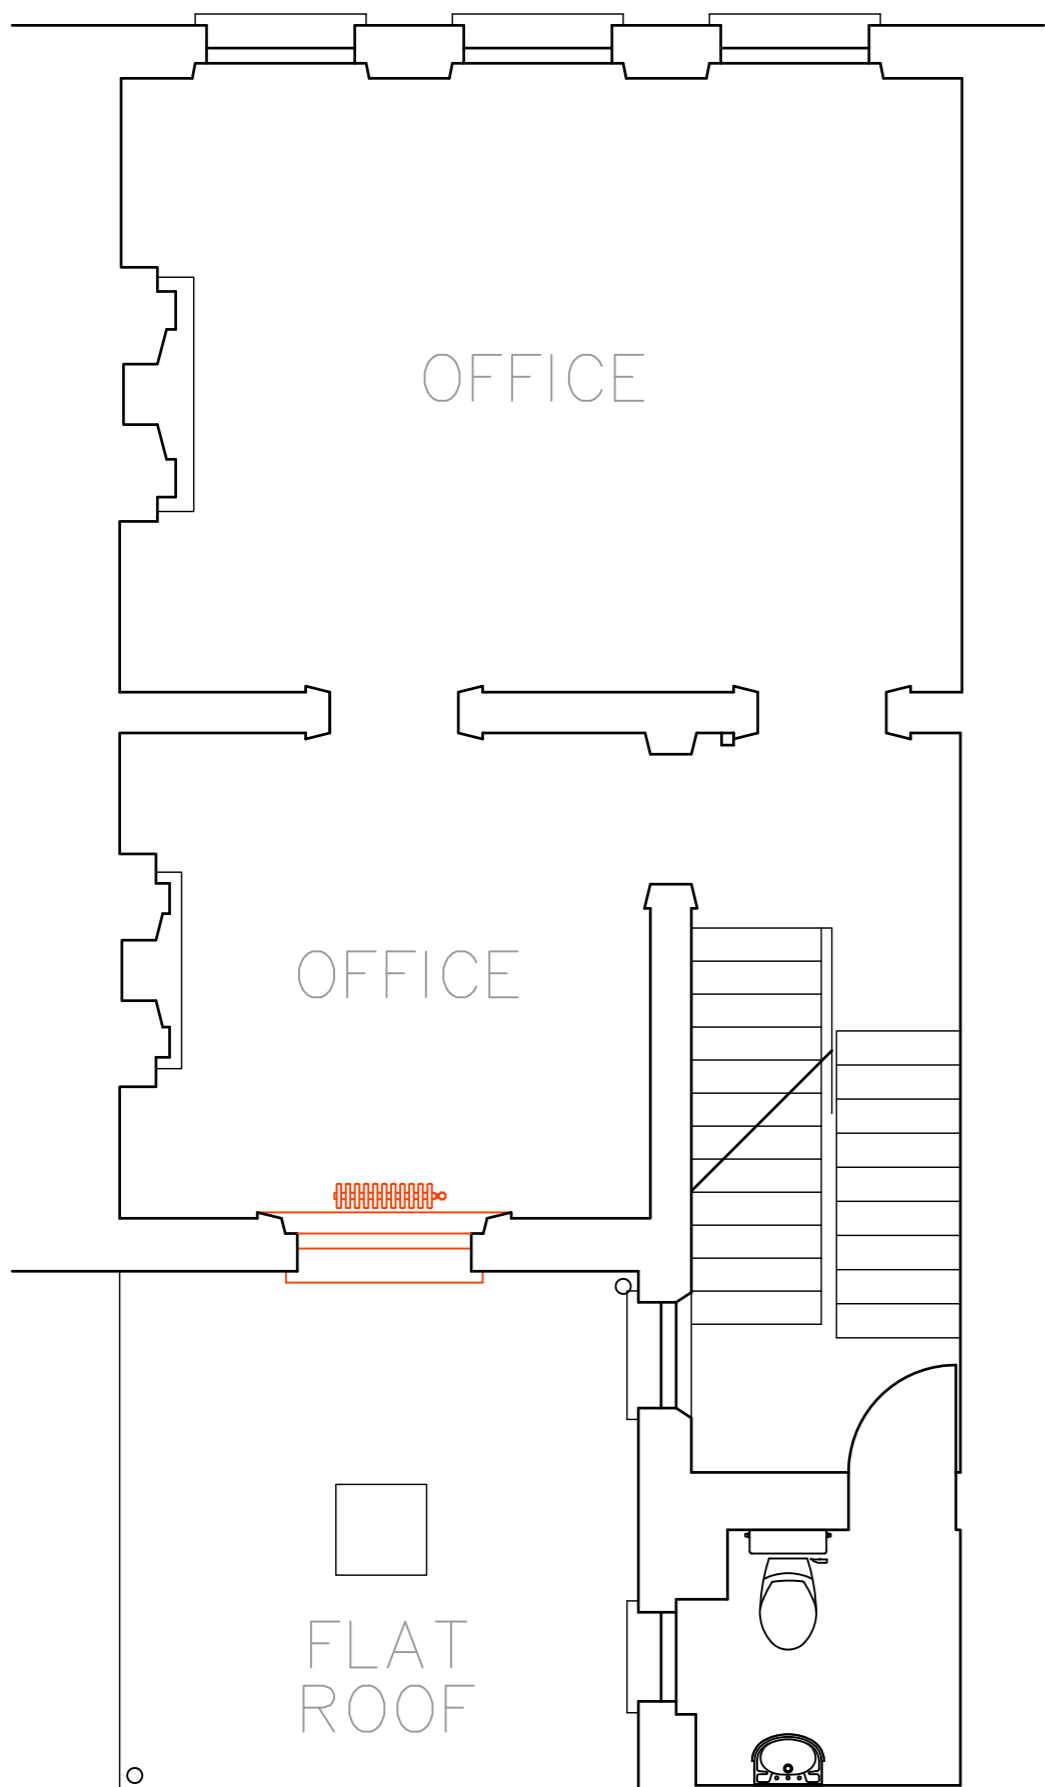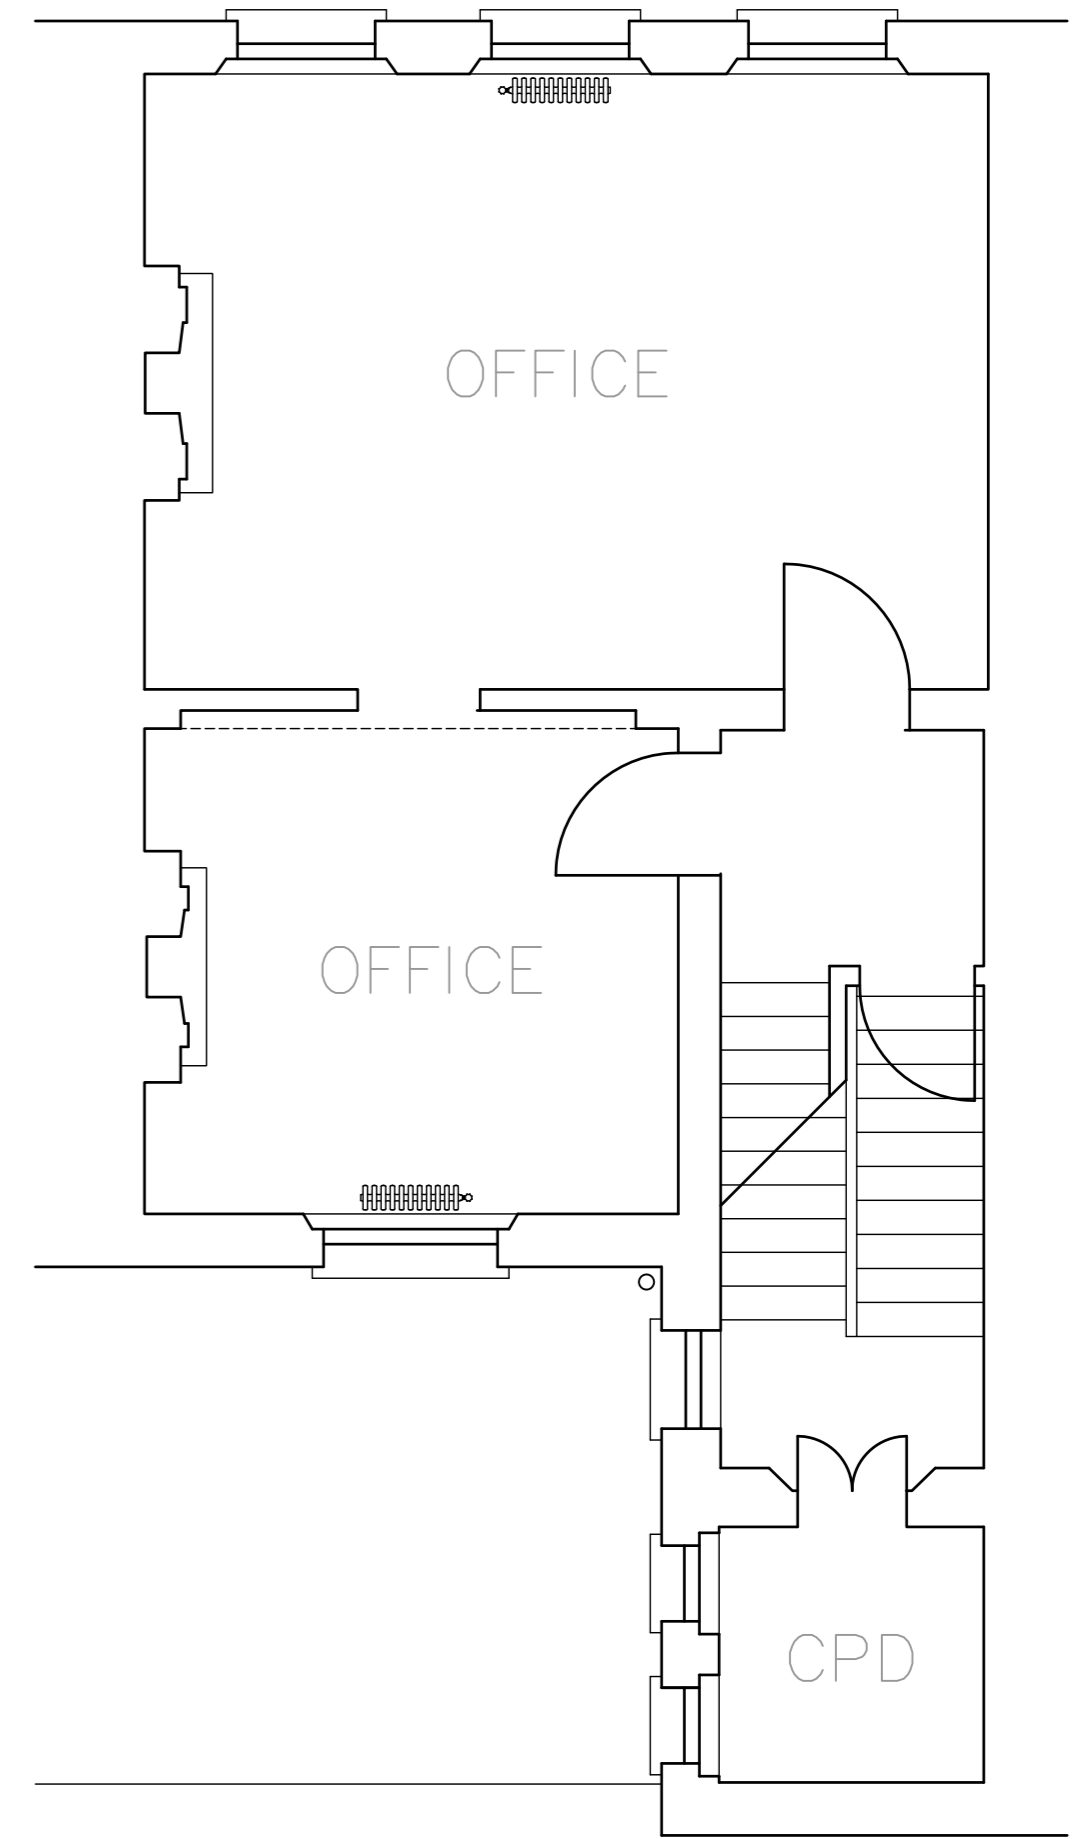

F I R S T
47.8m² office

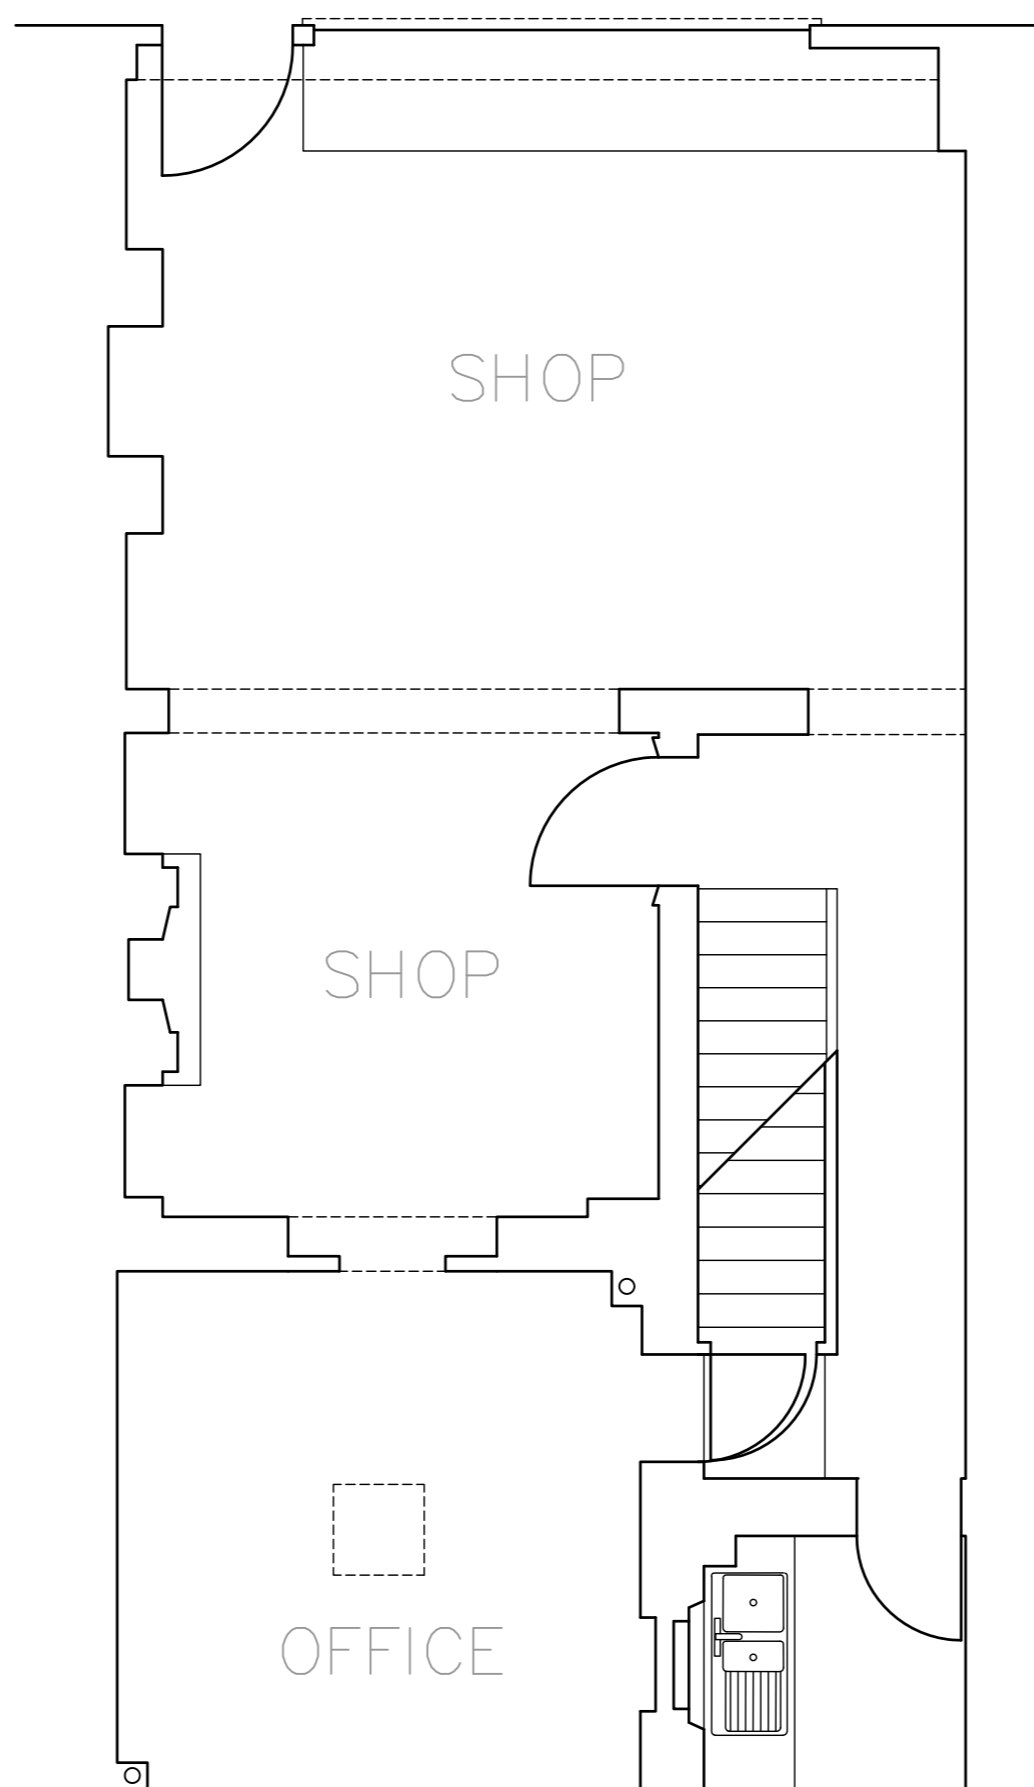

G R O U N D
42m² shop
21m² office & kitchen

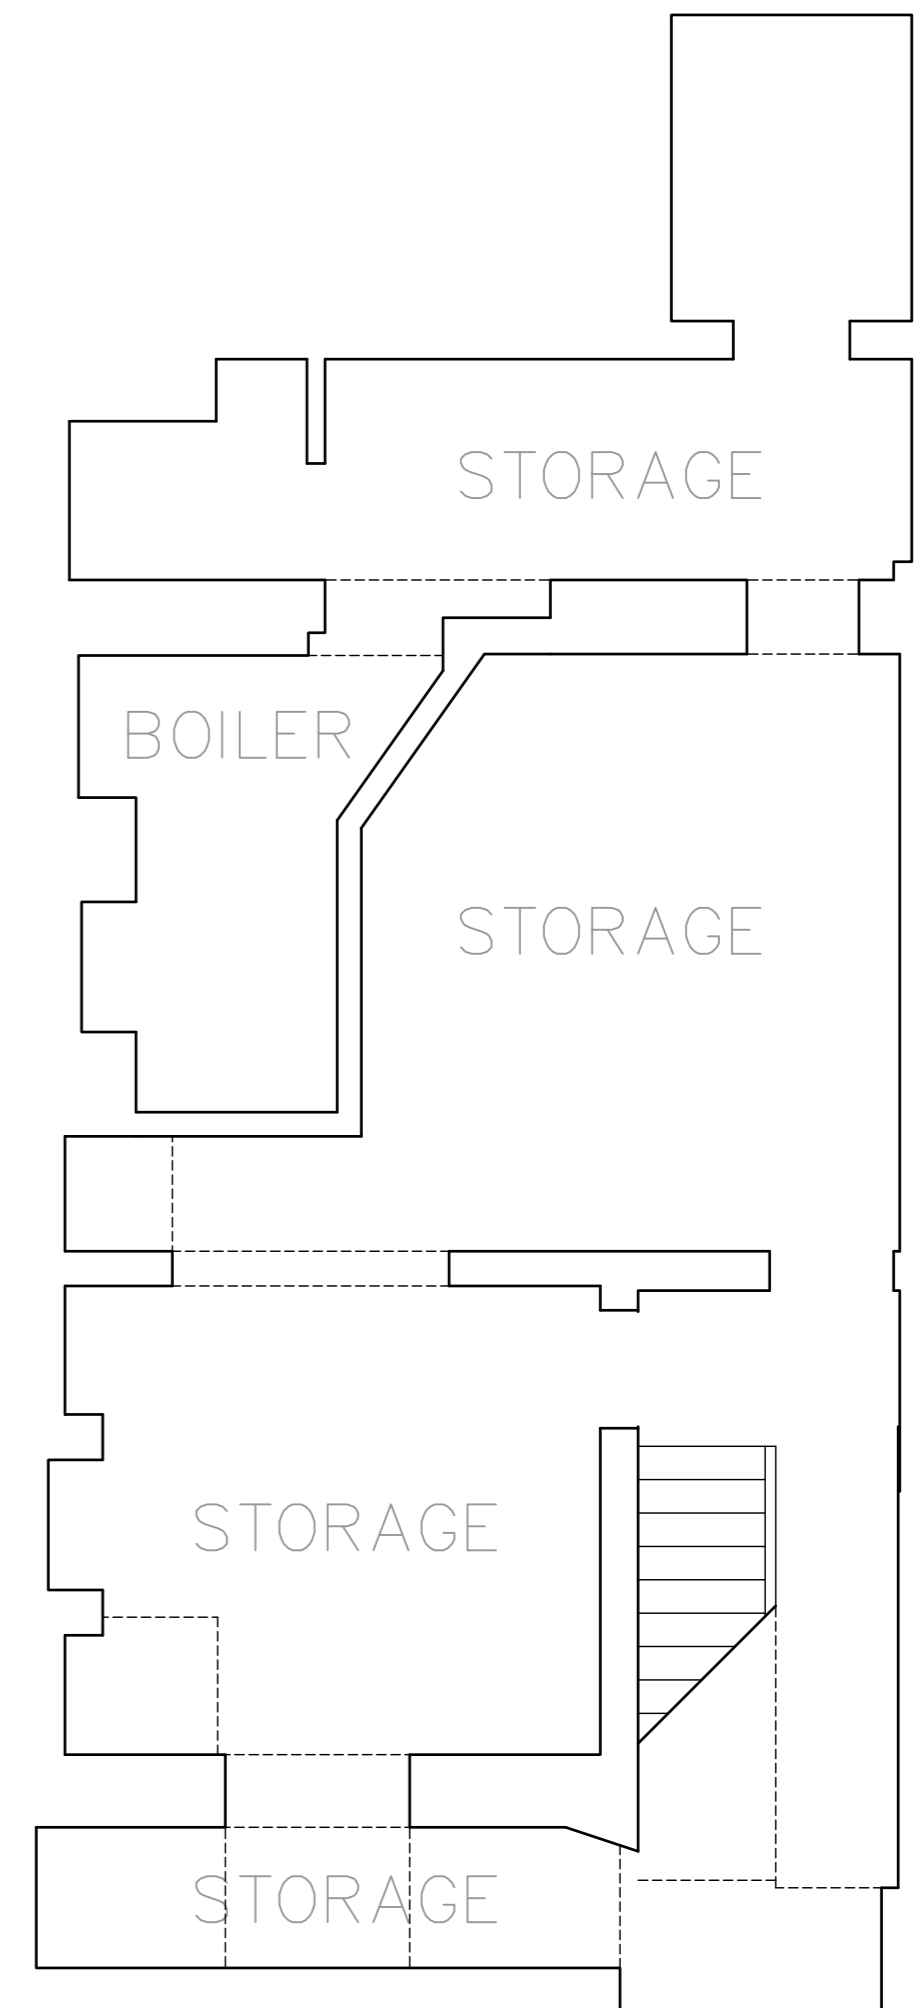

B A S E M E N T
61m² storage & boiler




REVISIONS



Gregory Munson RIBA . architect

Building plans at 1:50		30 Museum Street, WC1A 1LH for P Athill Esq.	
Existing	SCALE 1:50@A1	DATE 16.10.15	DWG.No 2
			REV E

34 RAGLAN STREET, LONDON, NW5 3DA. TEL 07887 545004. EMAIL gregorymunson@gmail.com

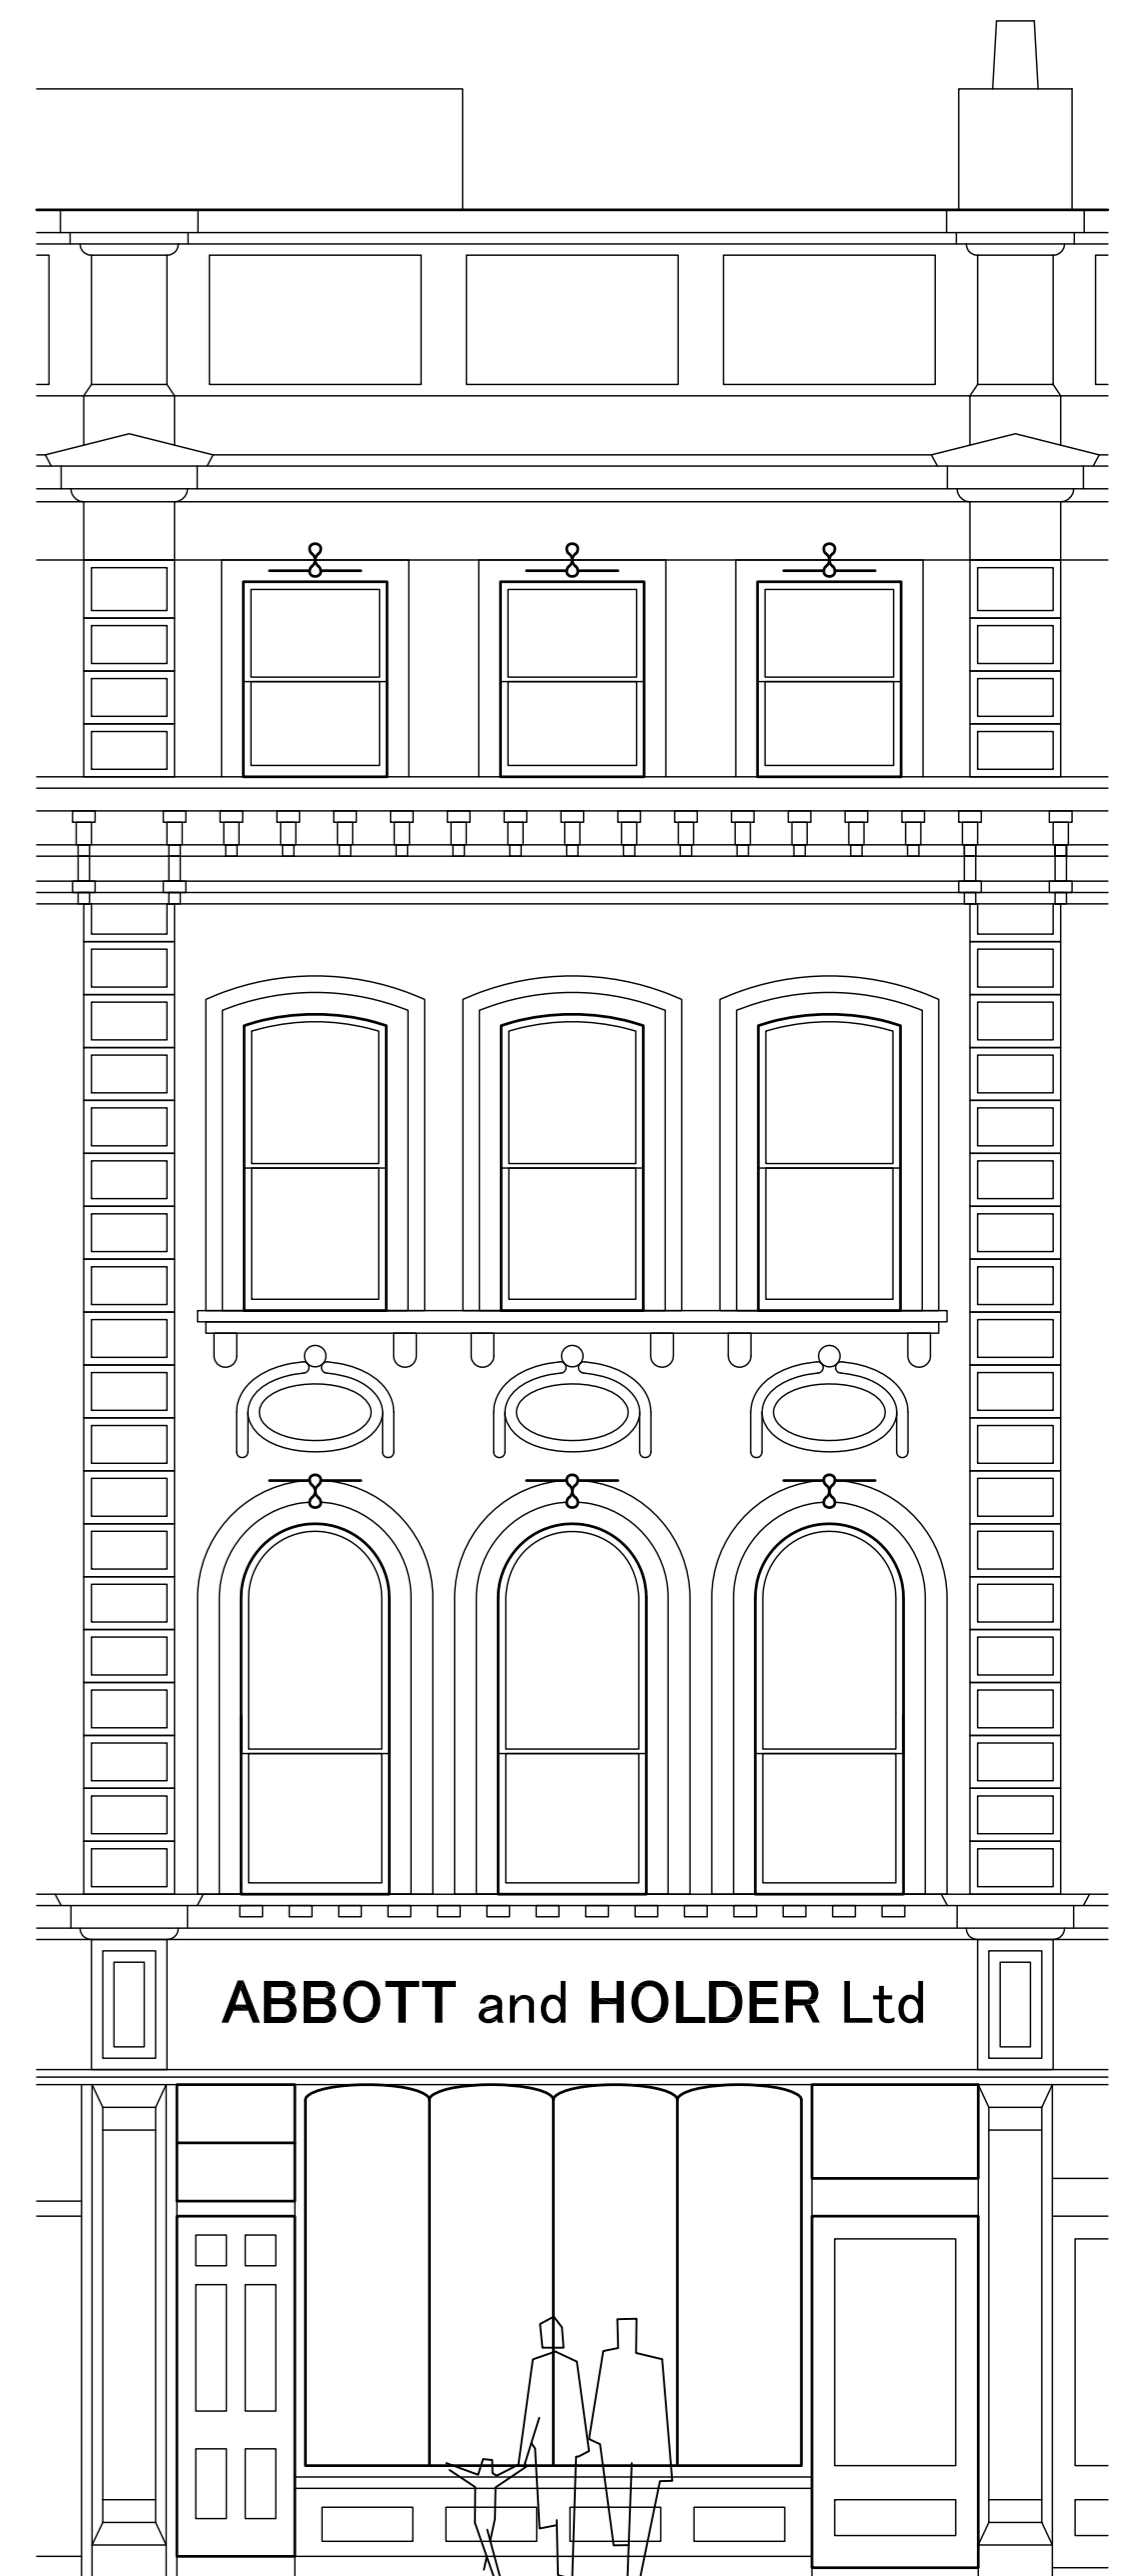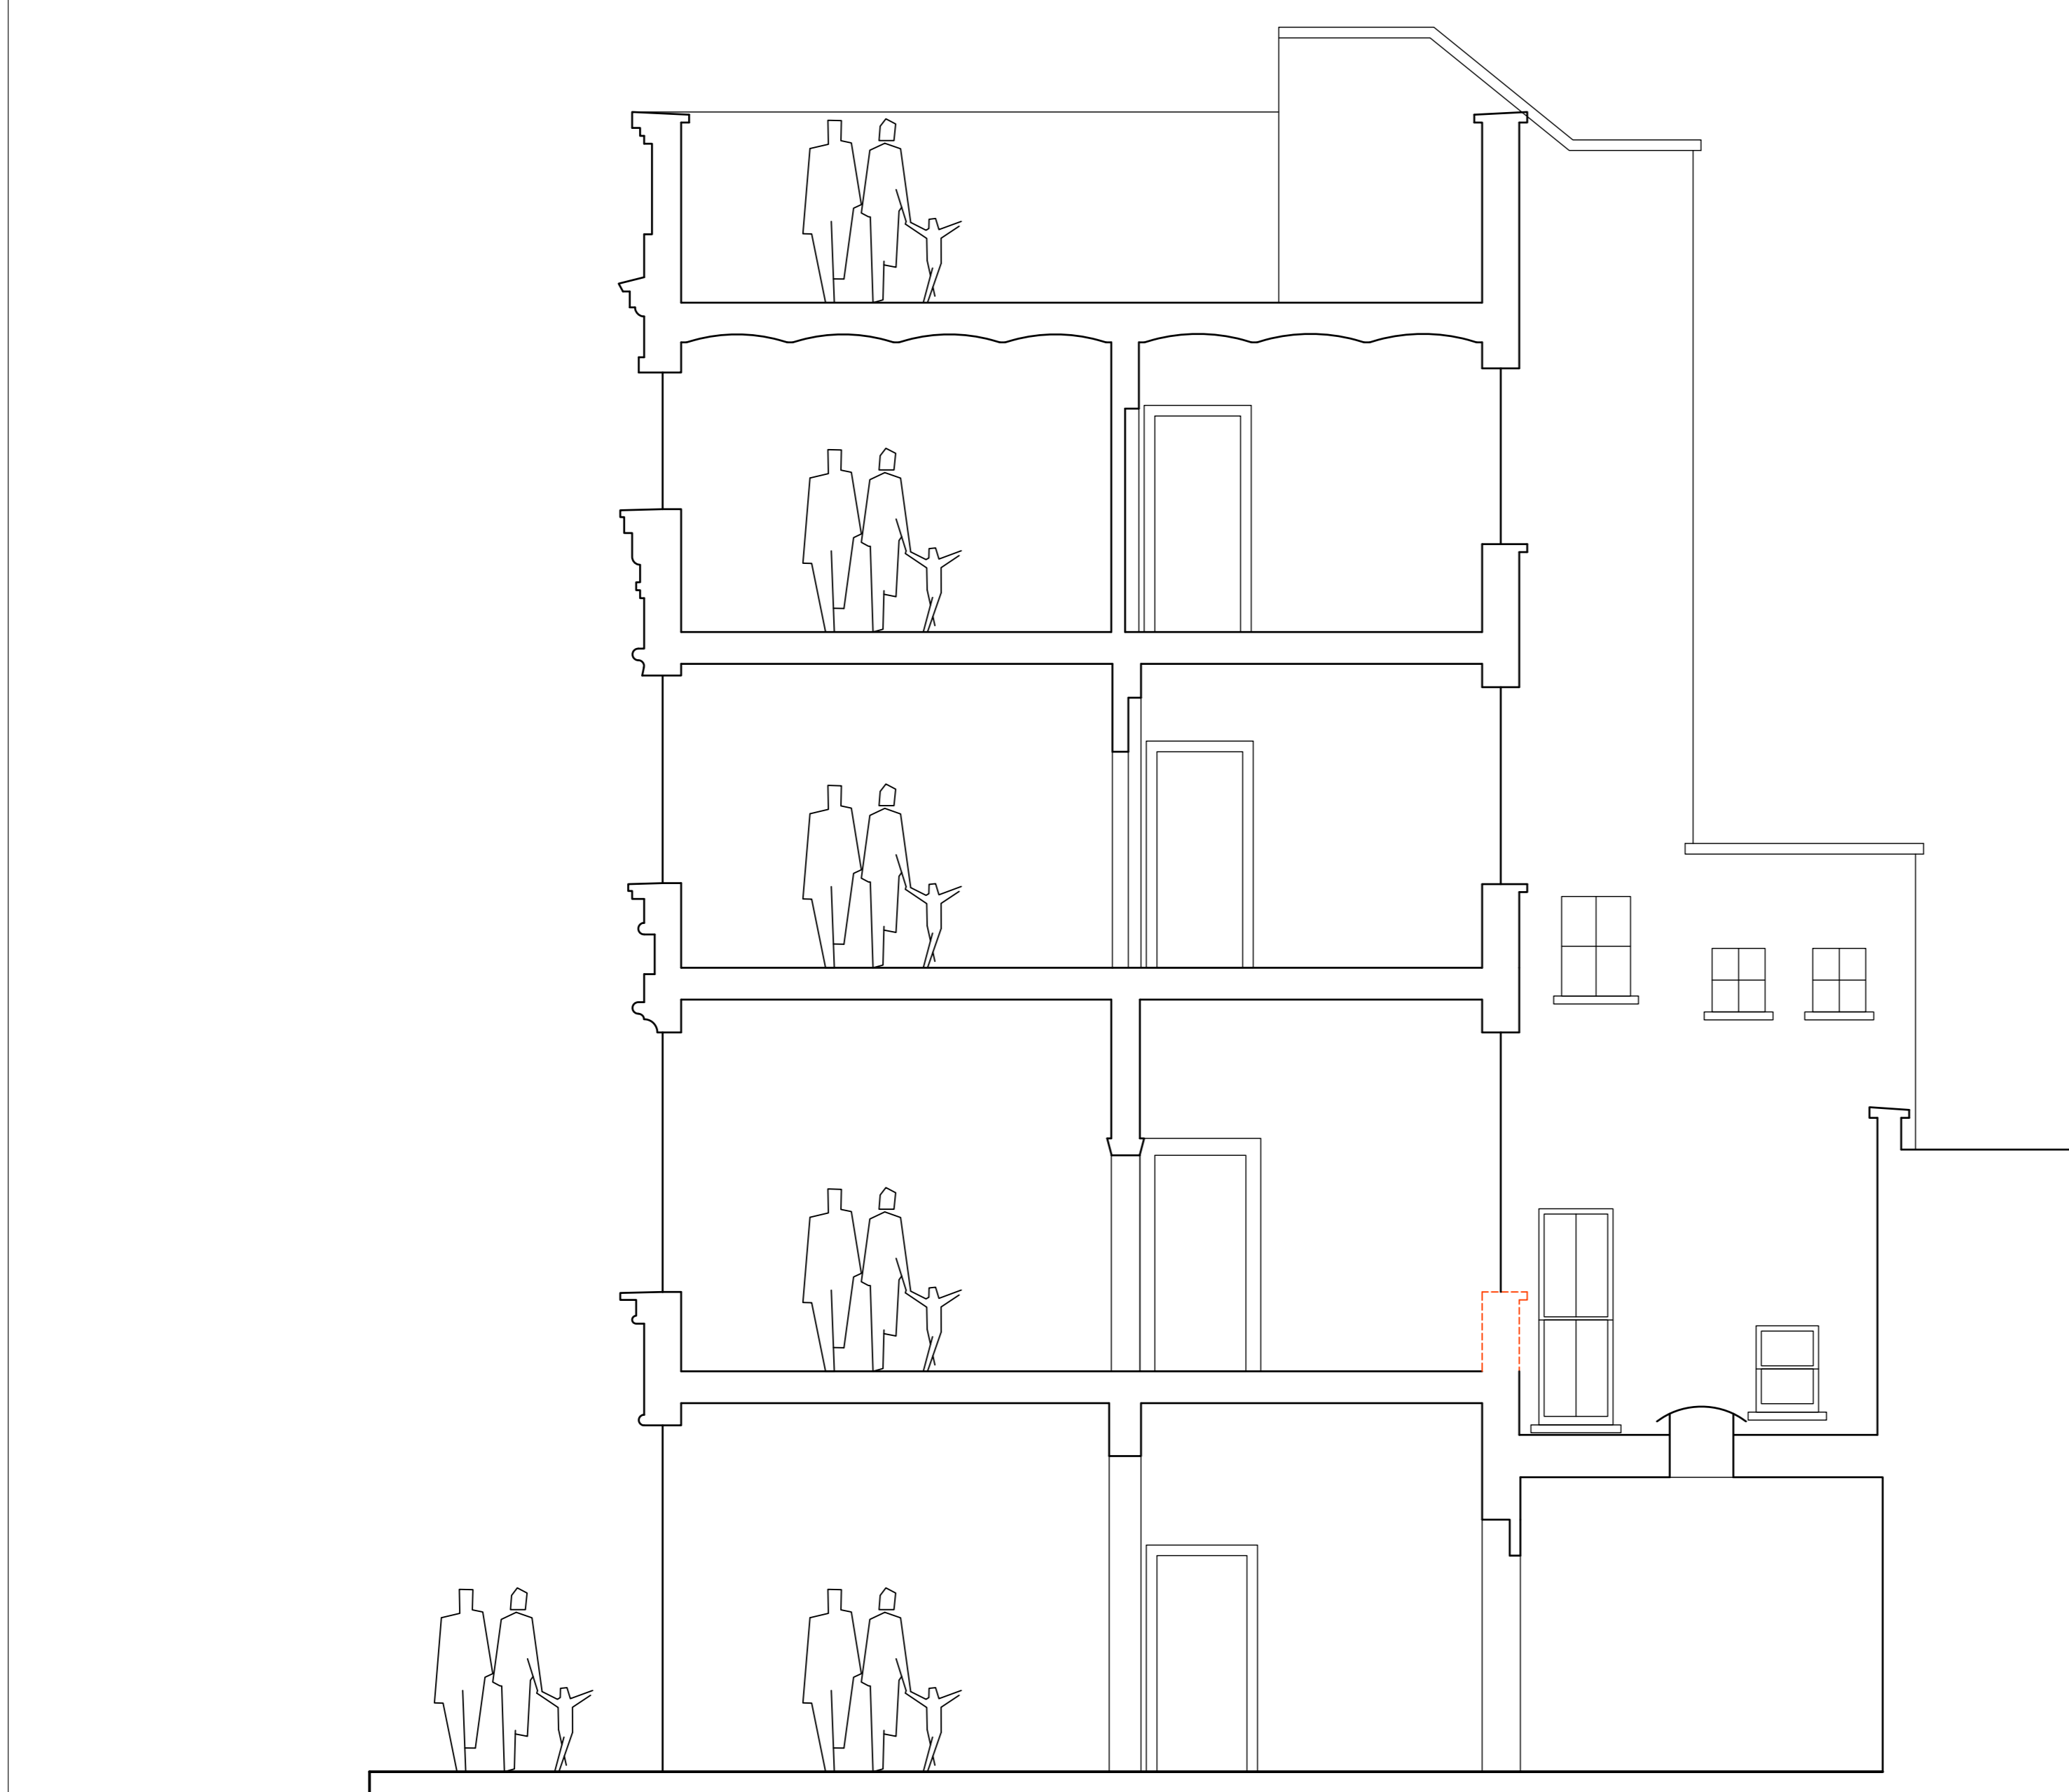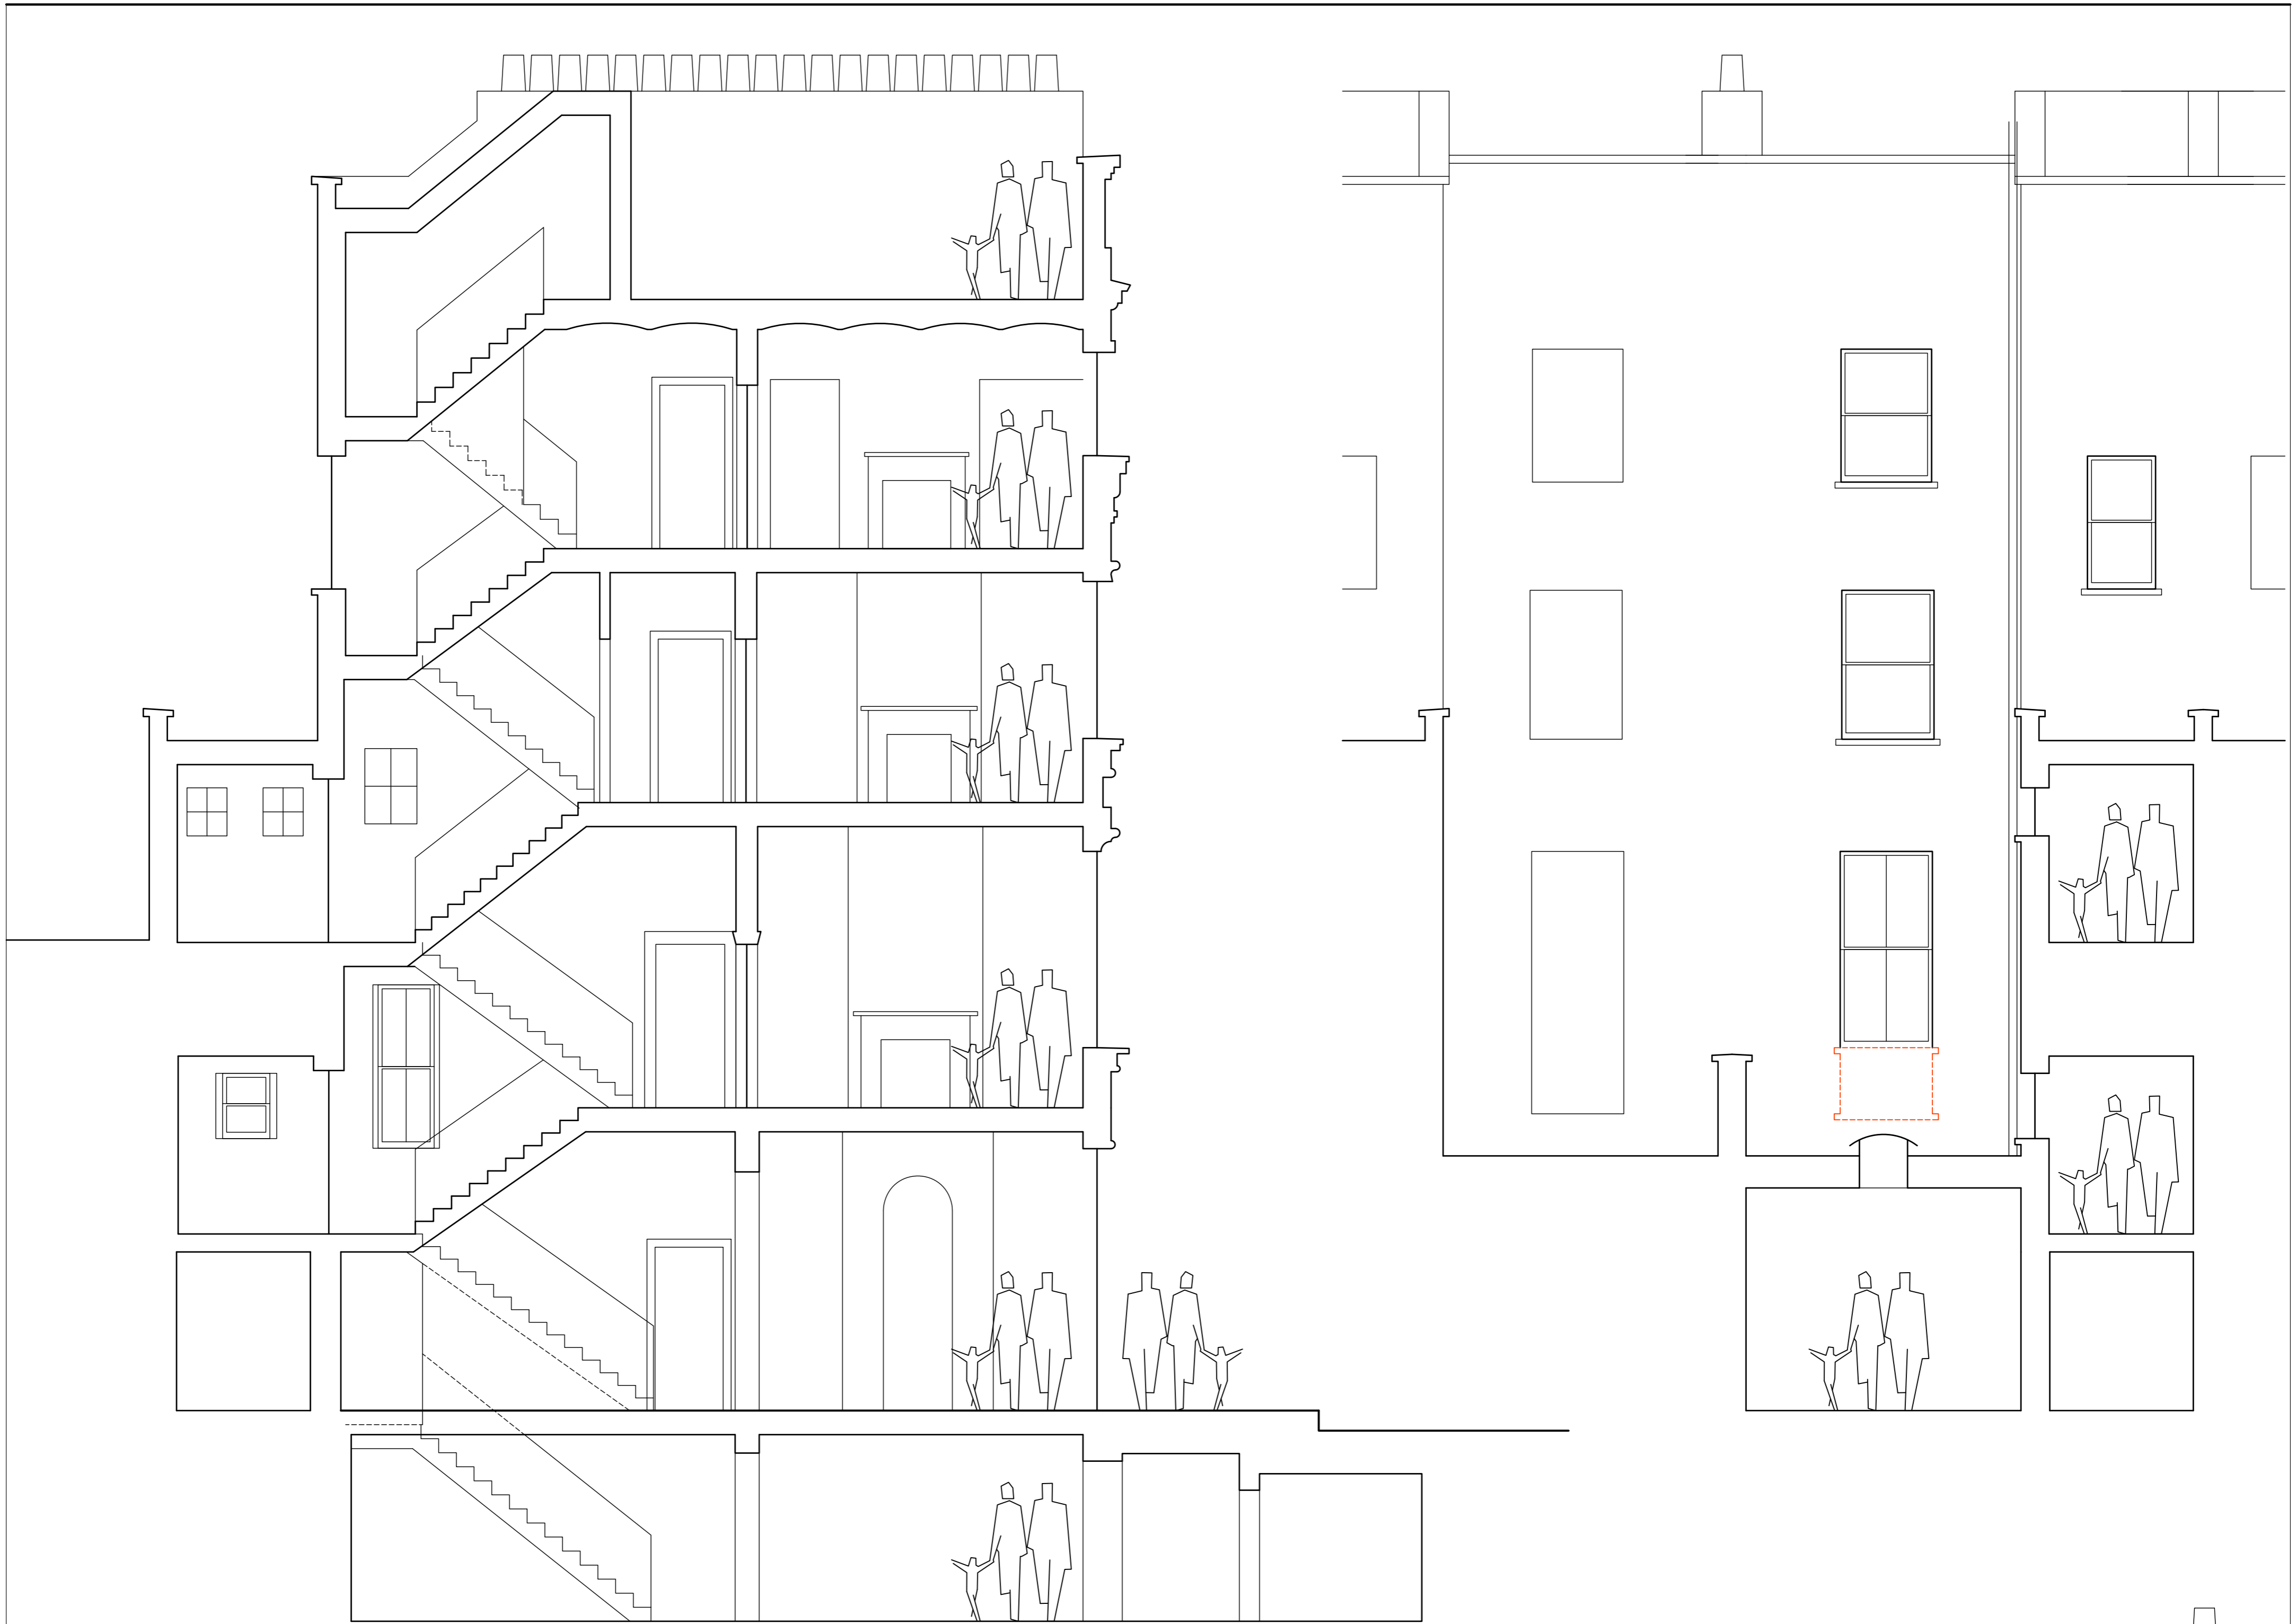

REVISIONS


- A 19.09.15 GENERAL
- B 16.10.15 PLANNING APPLICATION
- C 20.12.15 REAR WINDOW RETAINED AND EXISTING RWP ADDED ON REAR ELEVATION
- D 21.03.16 ALTERNATIVE OFFICES IN LIEU OF RESIDENTIAL
- E 27.05.16 RESUBMISSION

Scale 1:50
 0 0.5 1 1.5 2 2.5


Gregory Munson RIBA . architect

Elevations and sections		30 Museum Street, WC1A 1LH for P Athill Esq.		
Existing	SCALE	DATE	DWG.No	REV
	1:50@A1	20.12.15	3	E



R O O F
5.7m² office

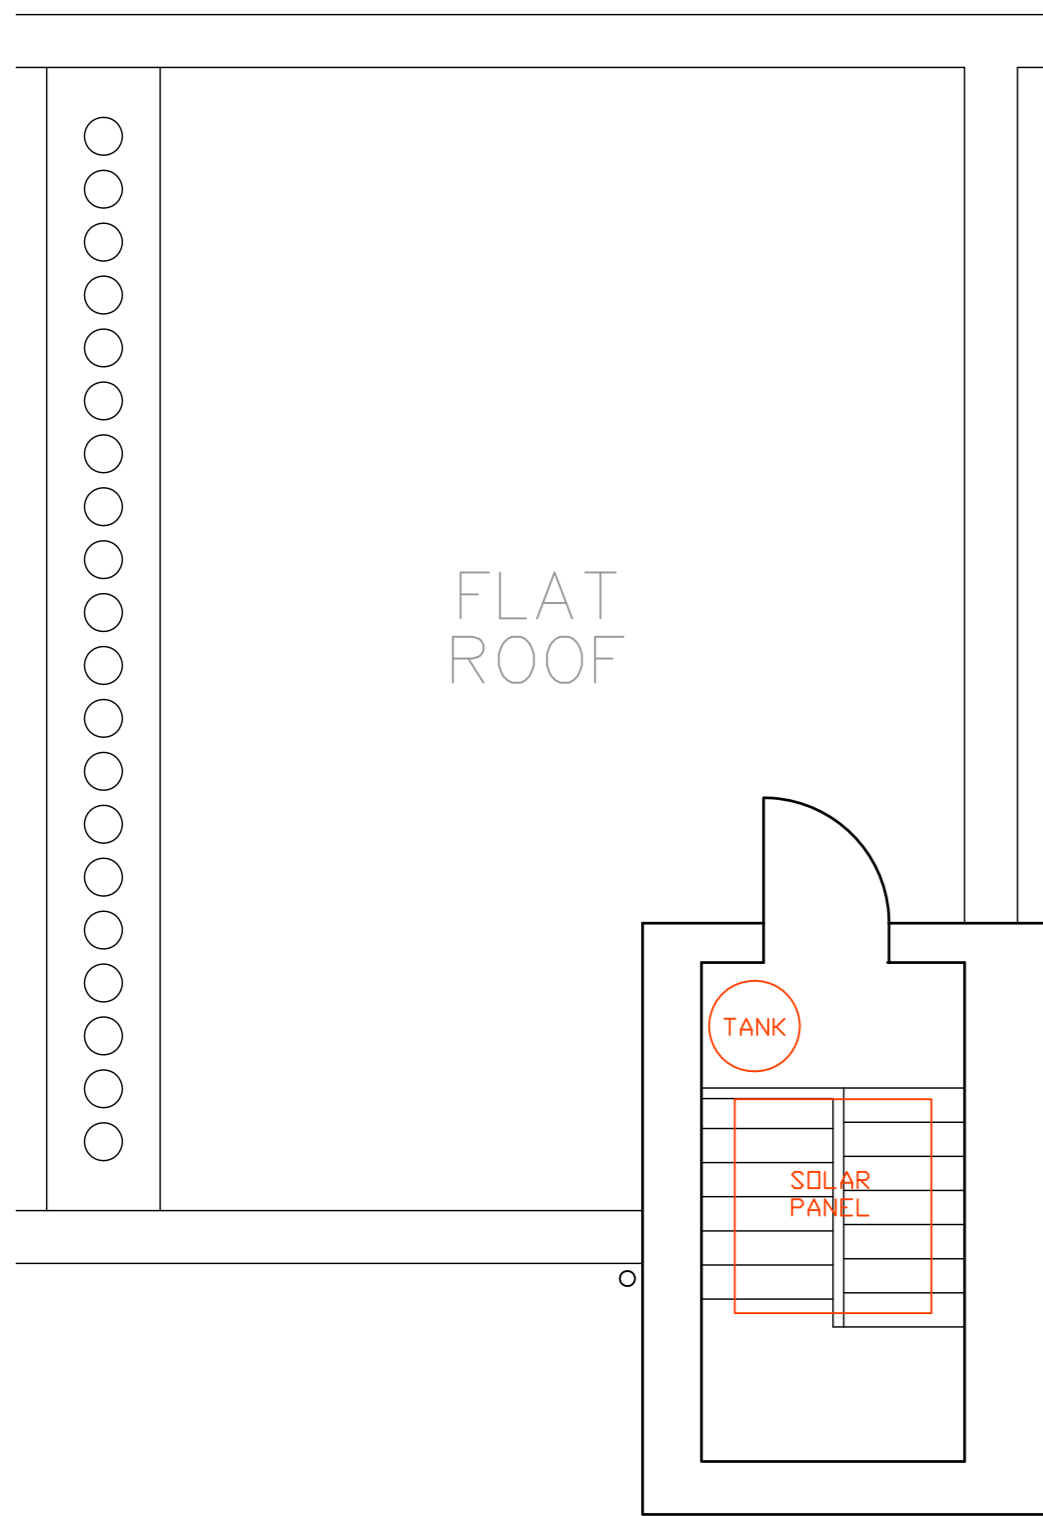


T H I R D
44m² office

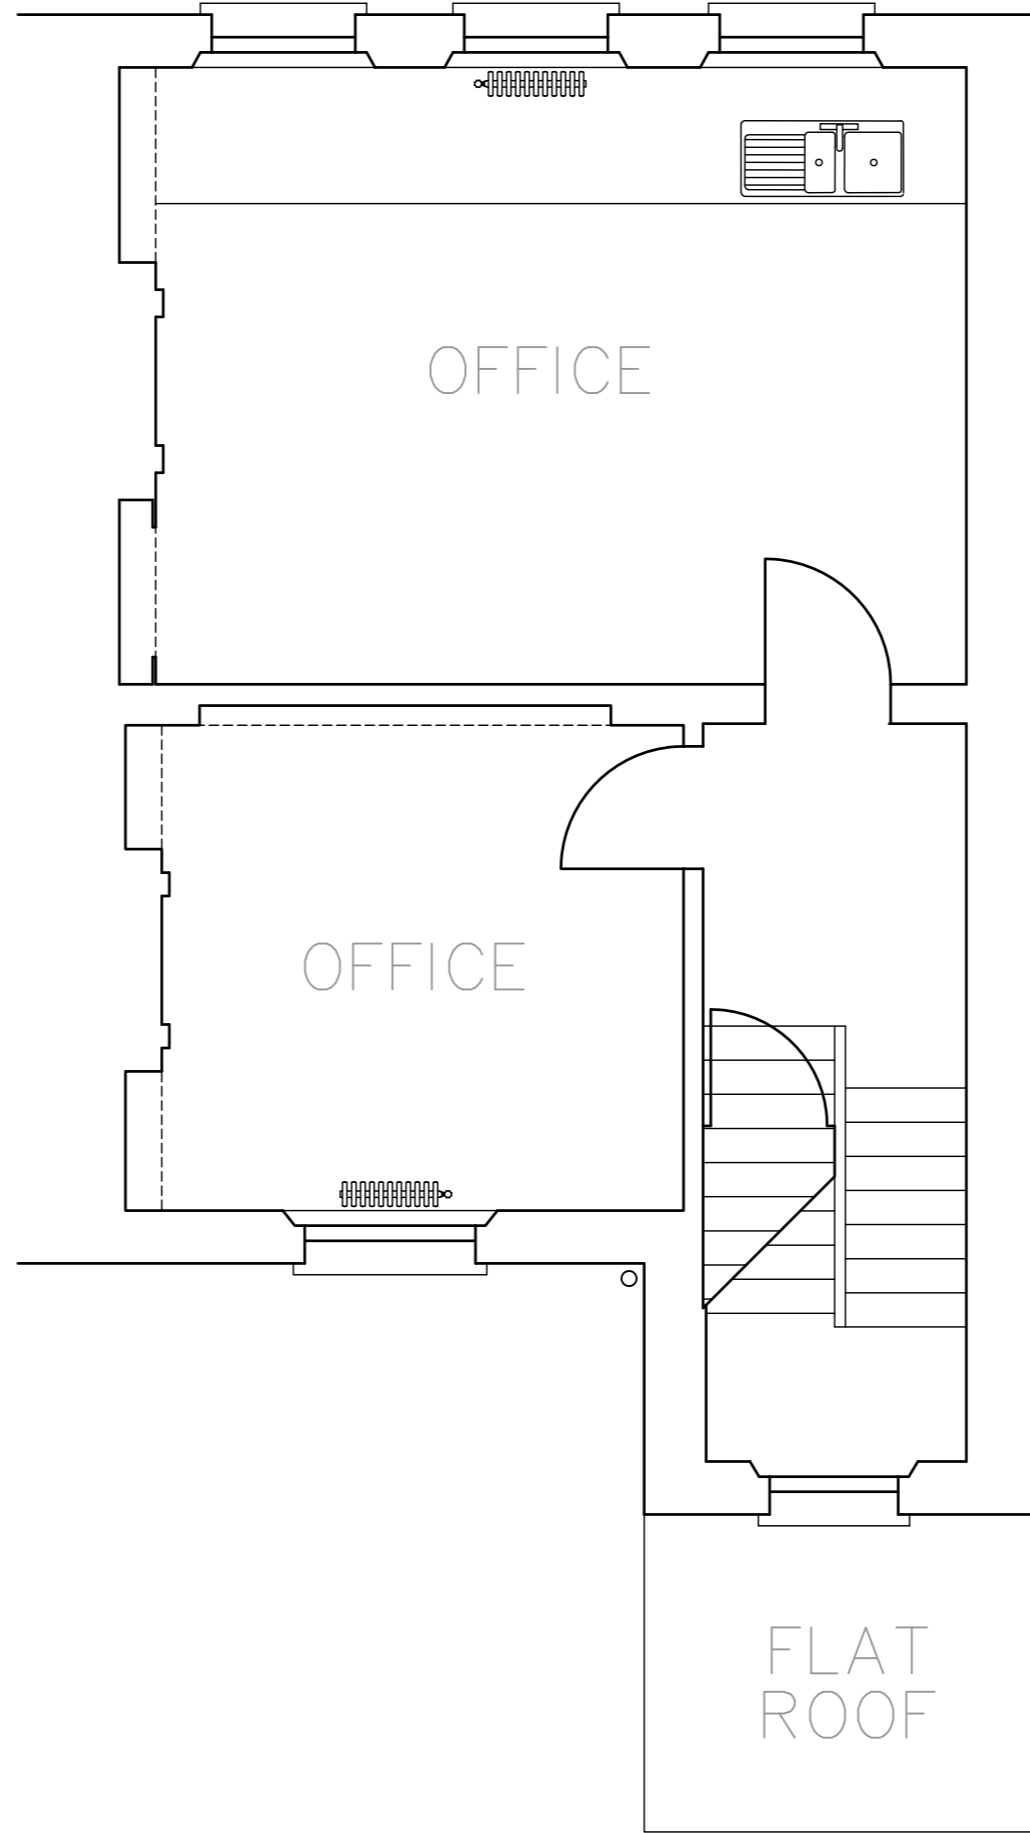


S E C O N D
48m² office

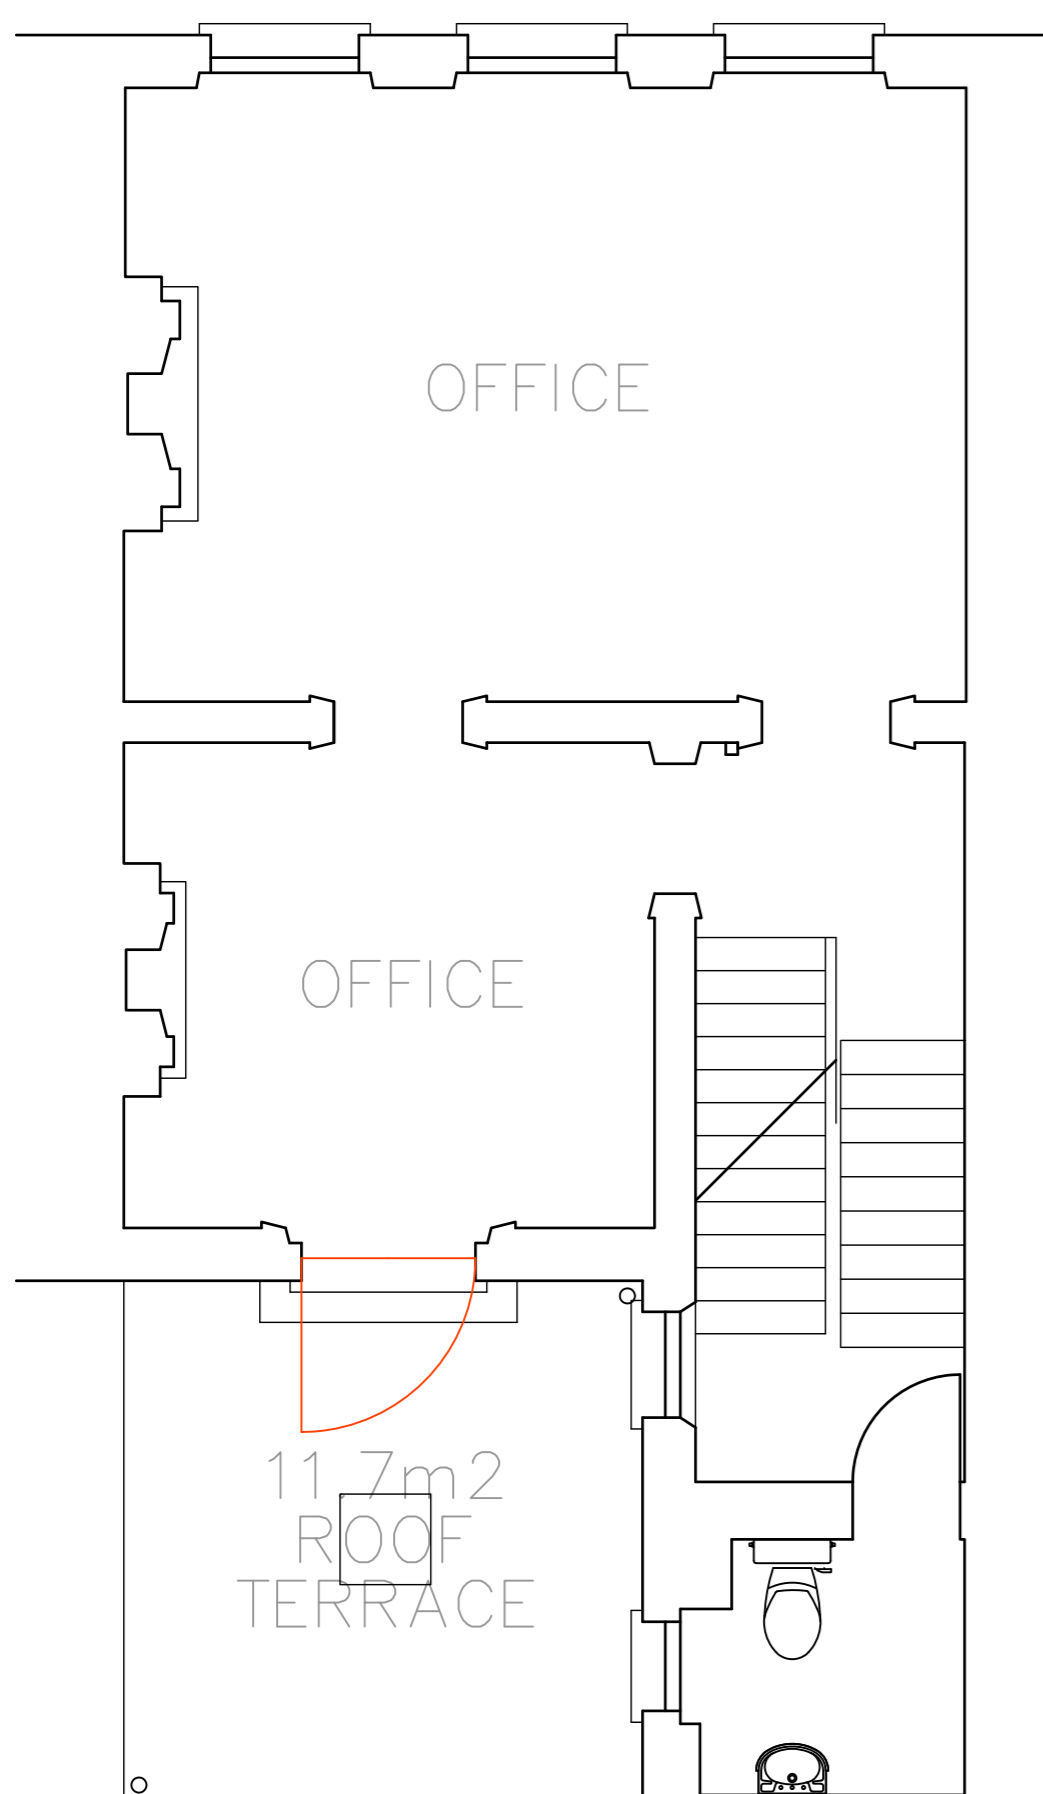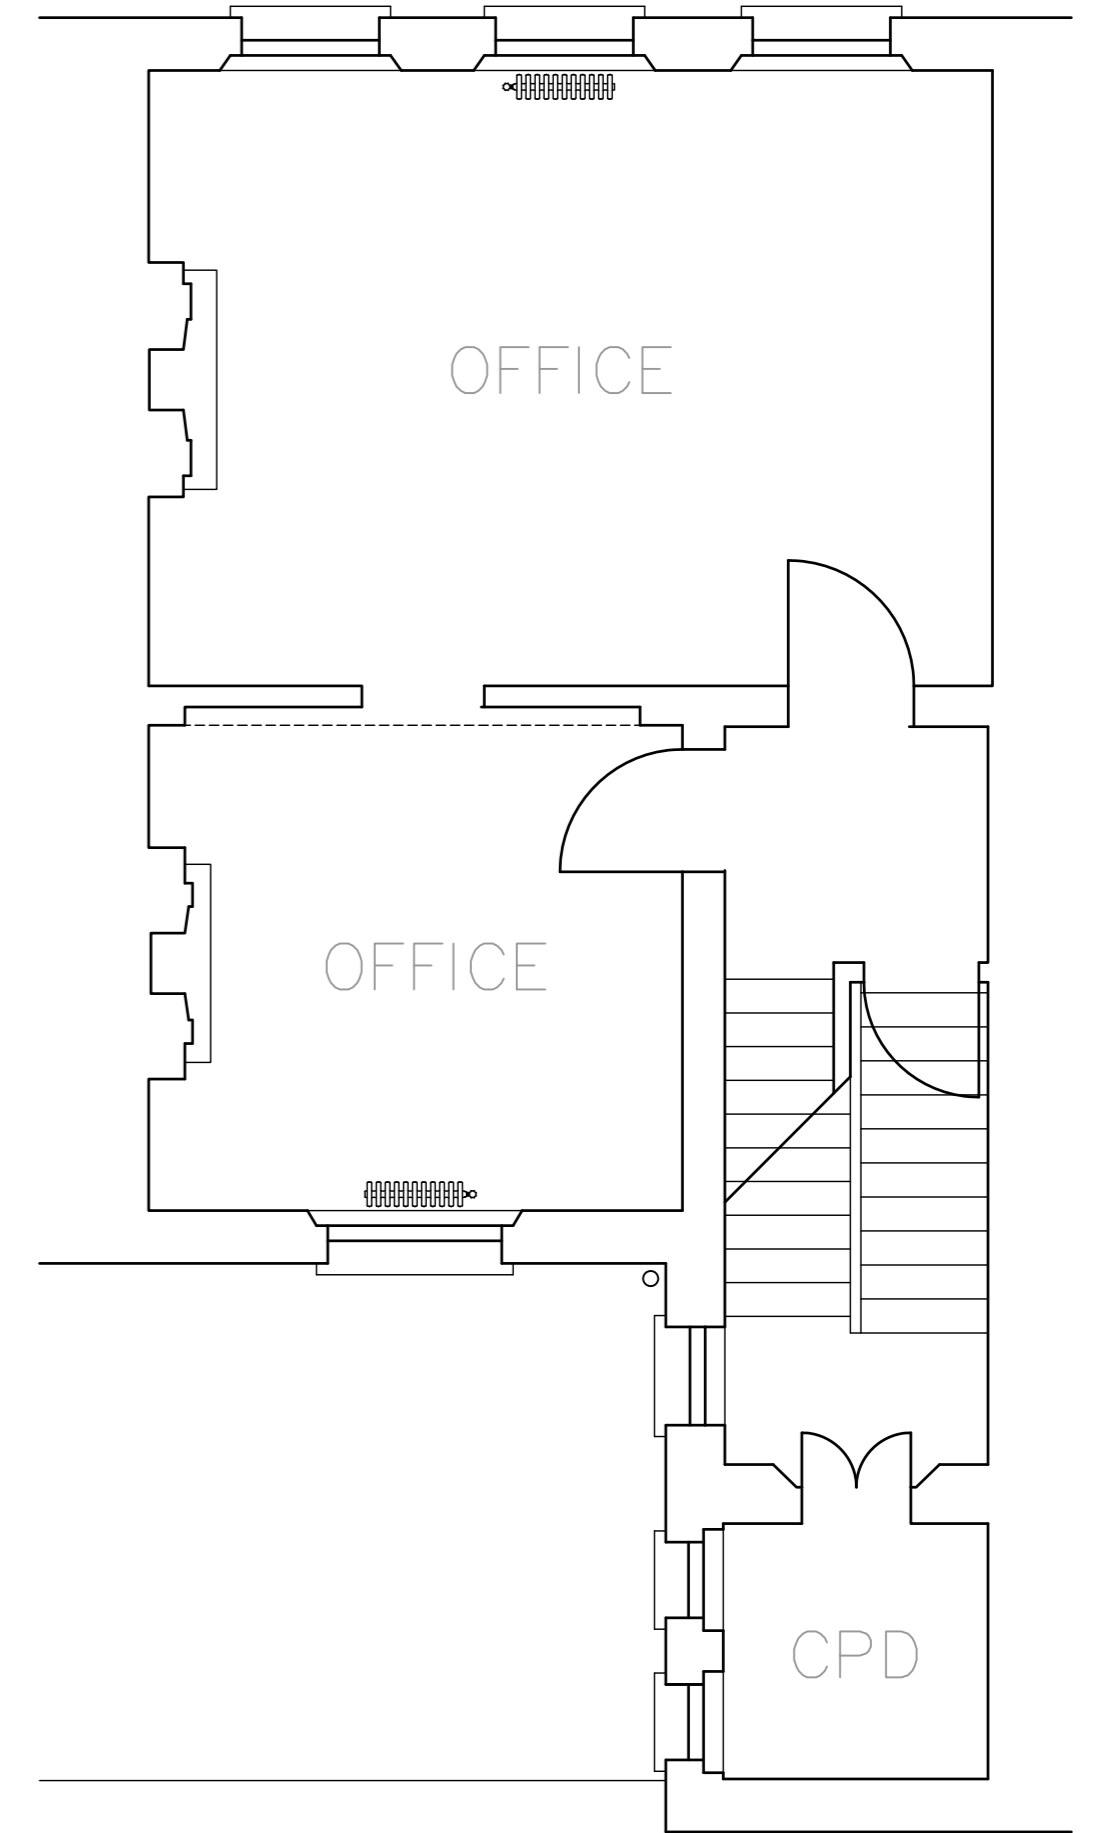

F I R S T
47.8m² office

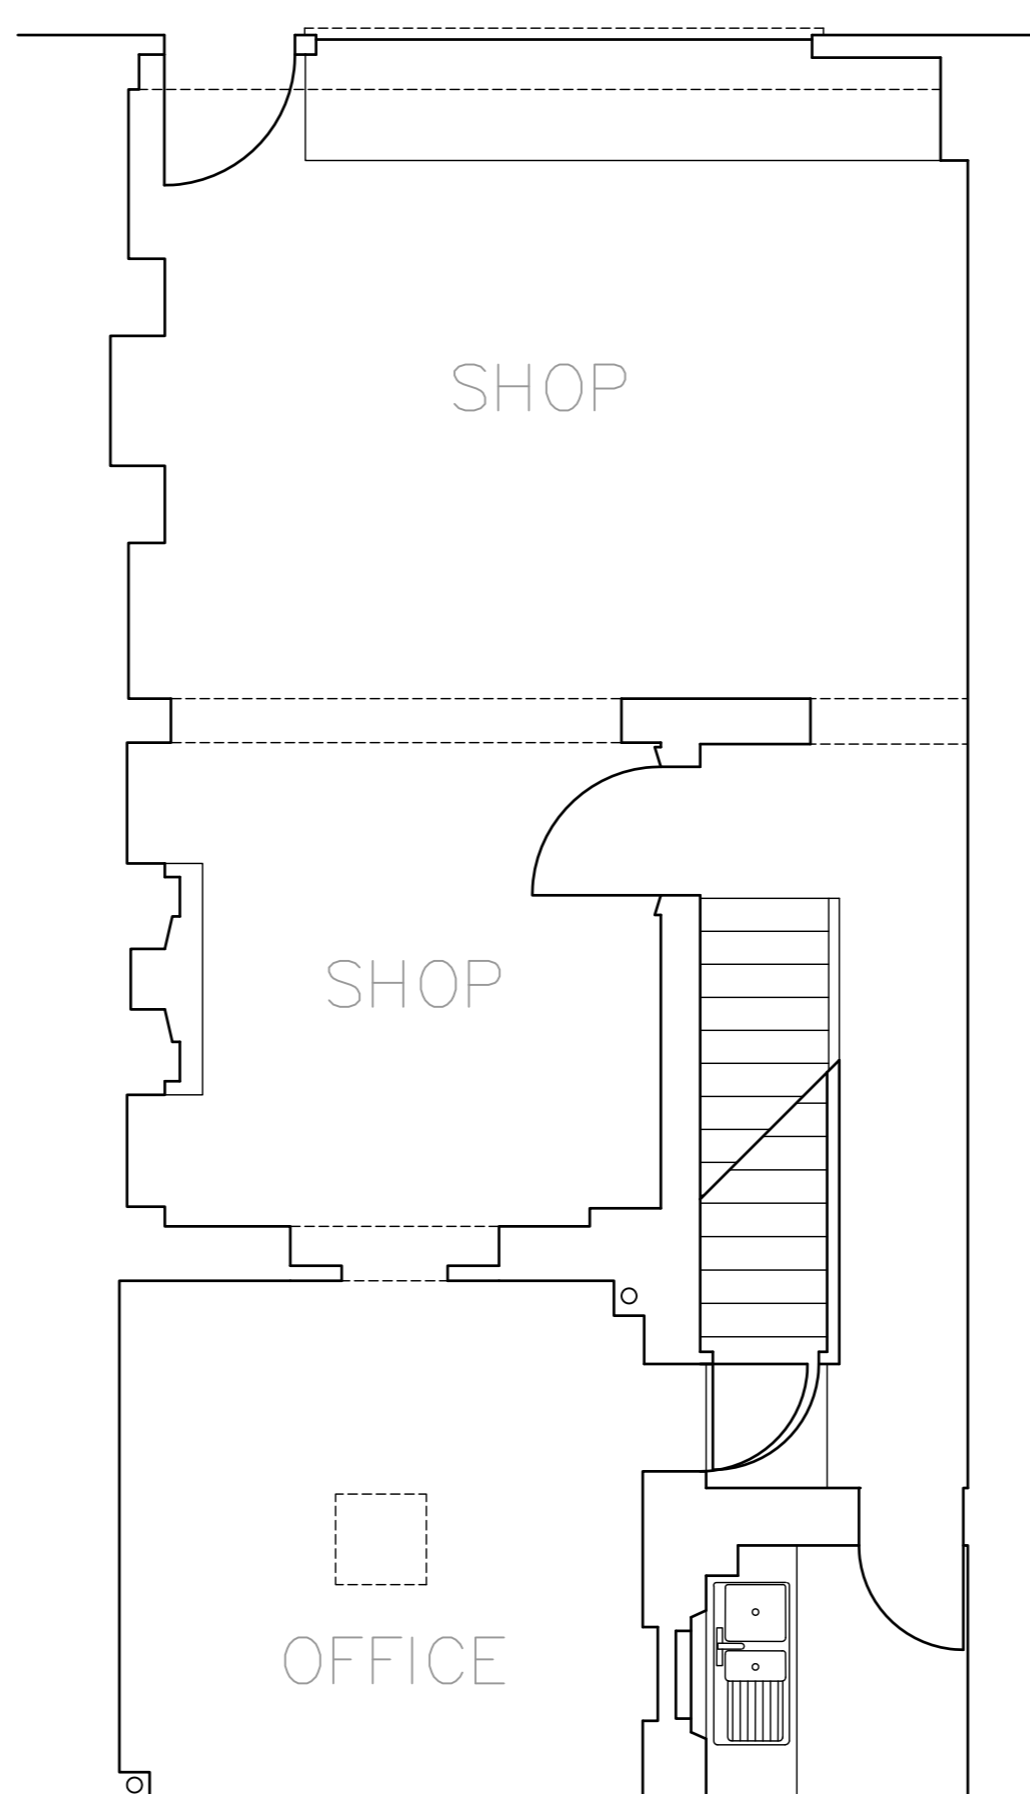

G R O U N D
42m² shop
21m² office & kitchen

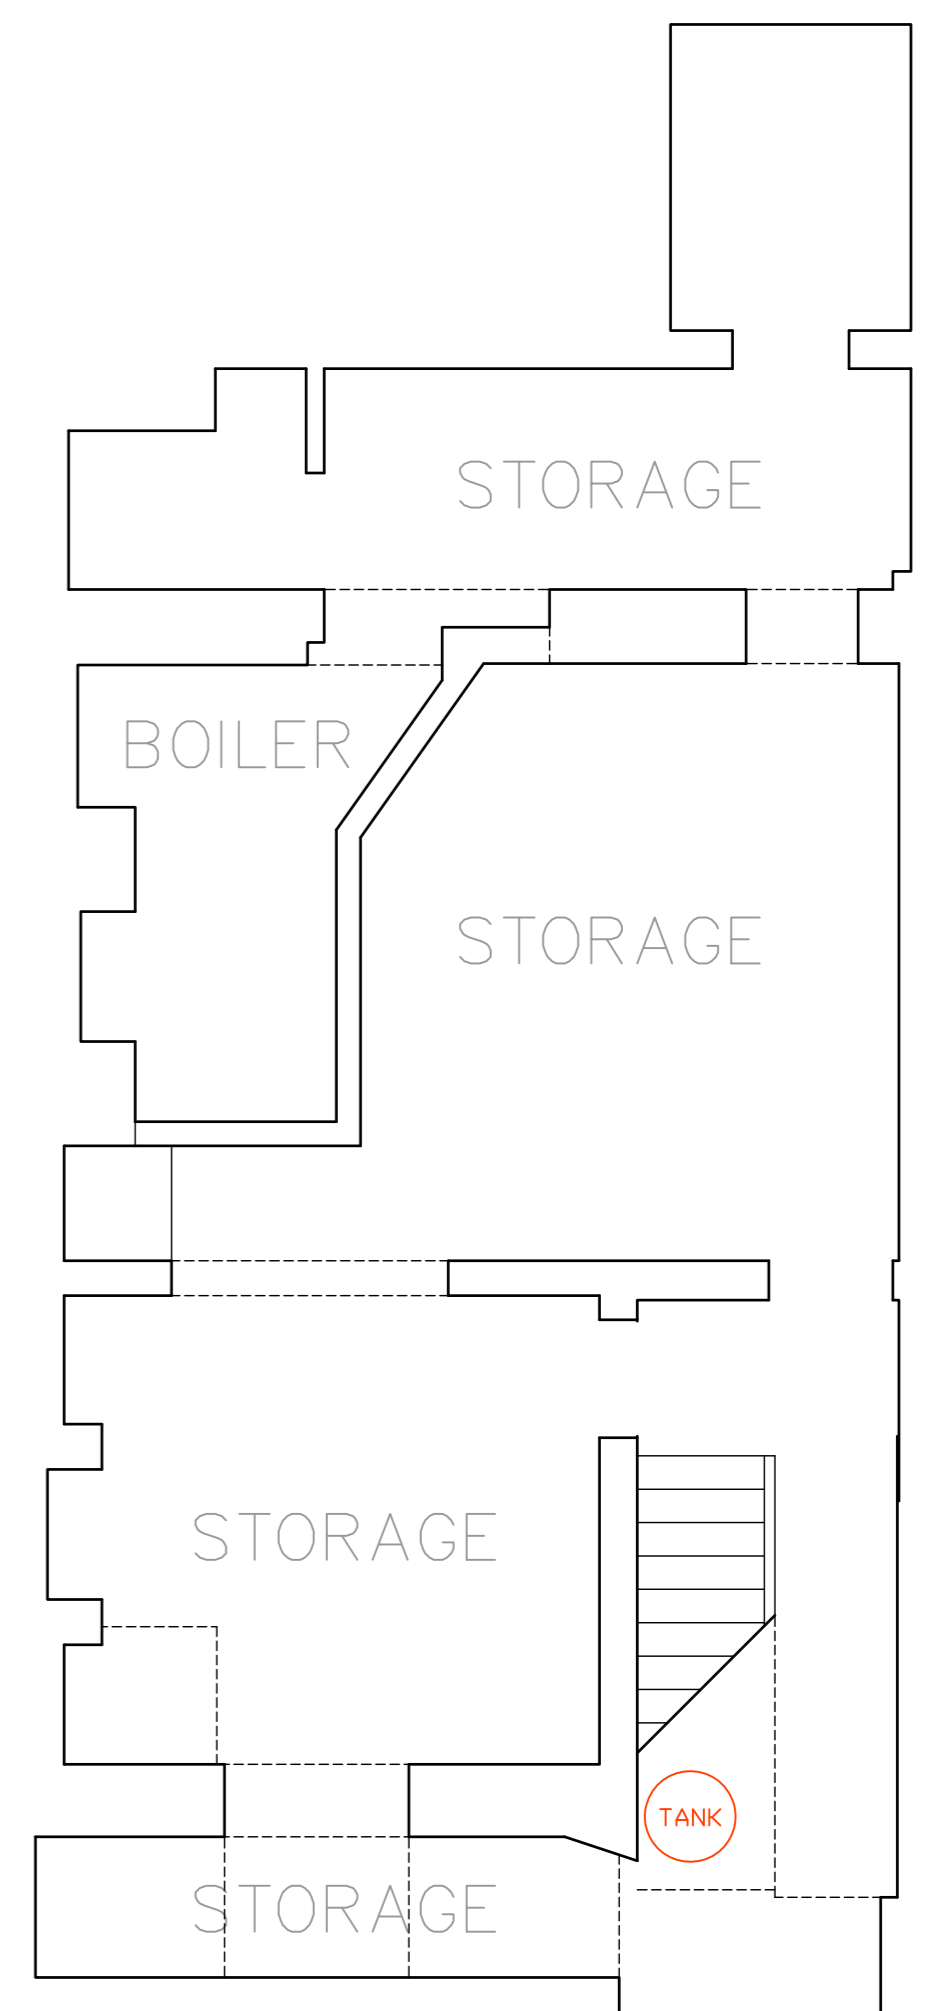

B A S E M E N T
61m² storage & boiler

REVISIONS

- A 19.09.15 GENERAL
- B 16.10.15 PLANNING APPLICATION
- C 20.12.15 DRAINAGE ADDED AND FRENCH DOOR AMENDED
- D 21.03.16 ALTERNATIVE OFFICES IN LIEU OF RESIDENTIAL
- E 27.05.16 RESUBMISSION

Scale 1:50
0 0.5 1 1.5 2 2.5







Gregory Munson RIBA . architect

Building plans at 1:50

30 Museum Street, WC1A 1LH
for P Athill Esq.

Proposed

SCALE	DATE	DWG.No	REV
1:50@A1	20.12.15	8	E

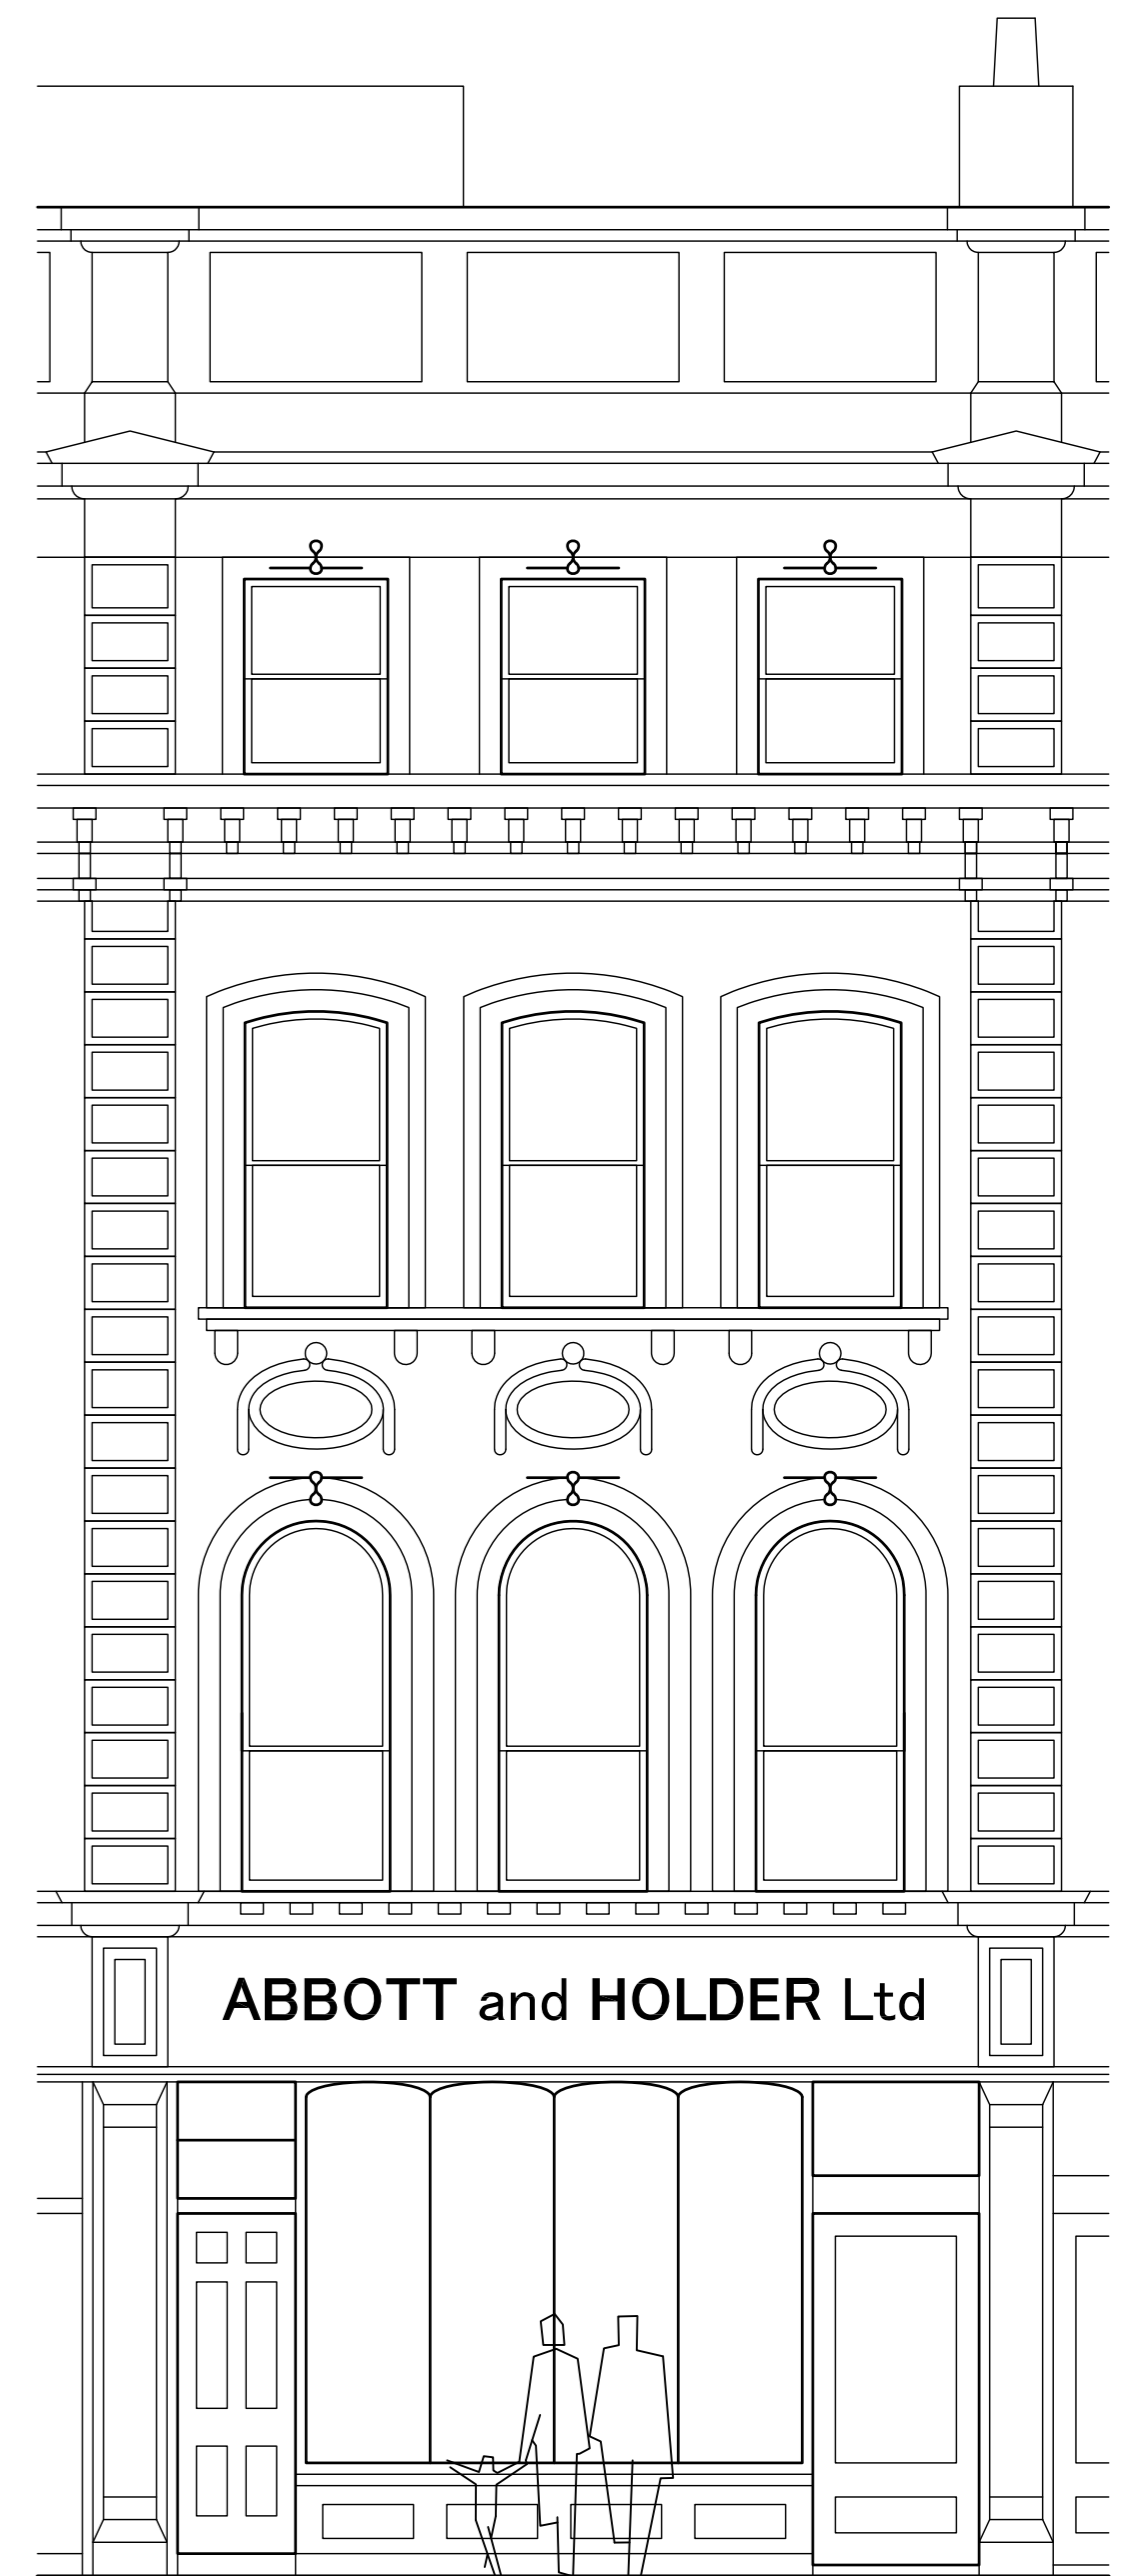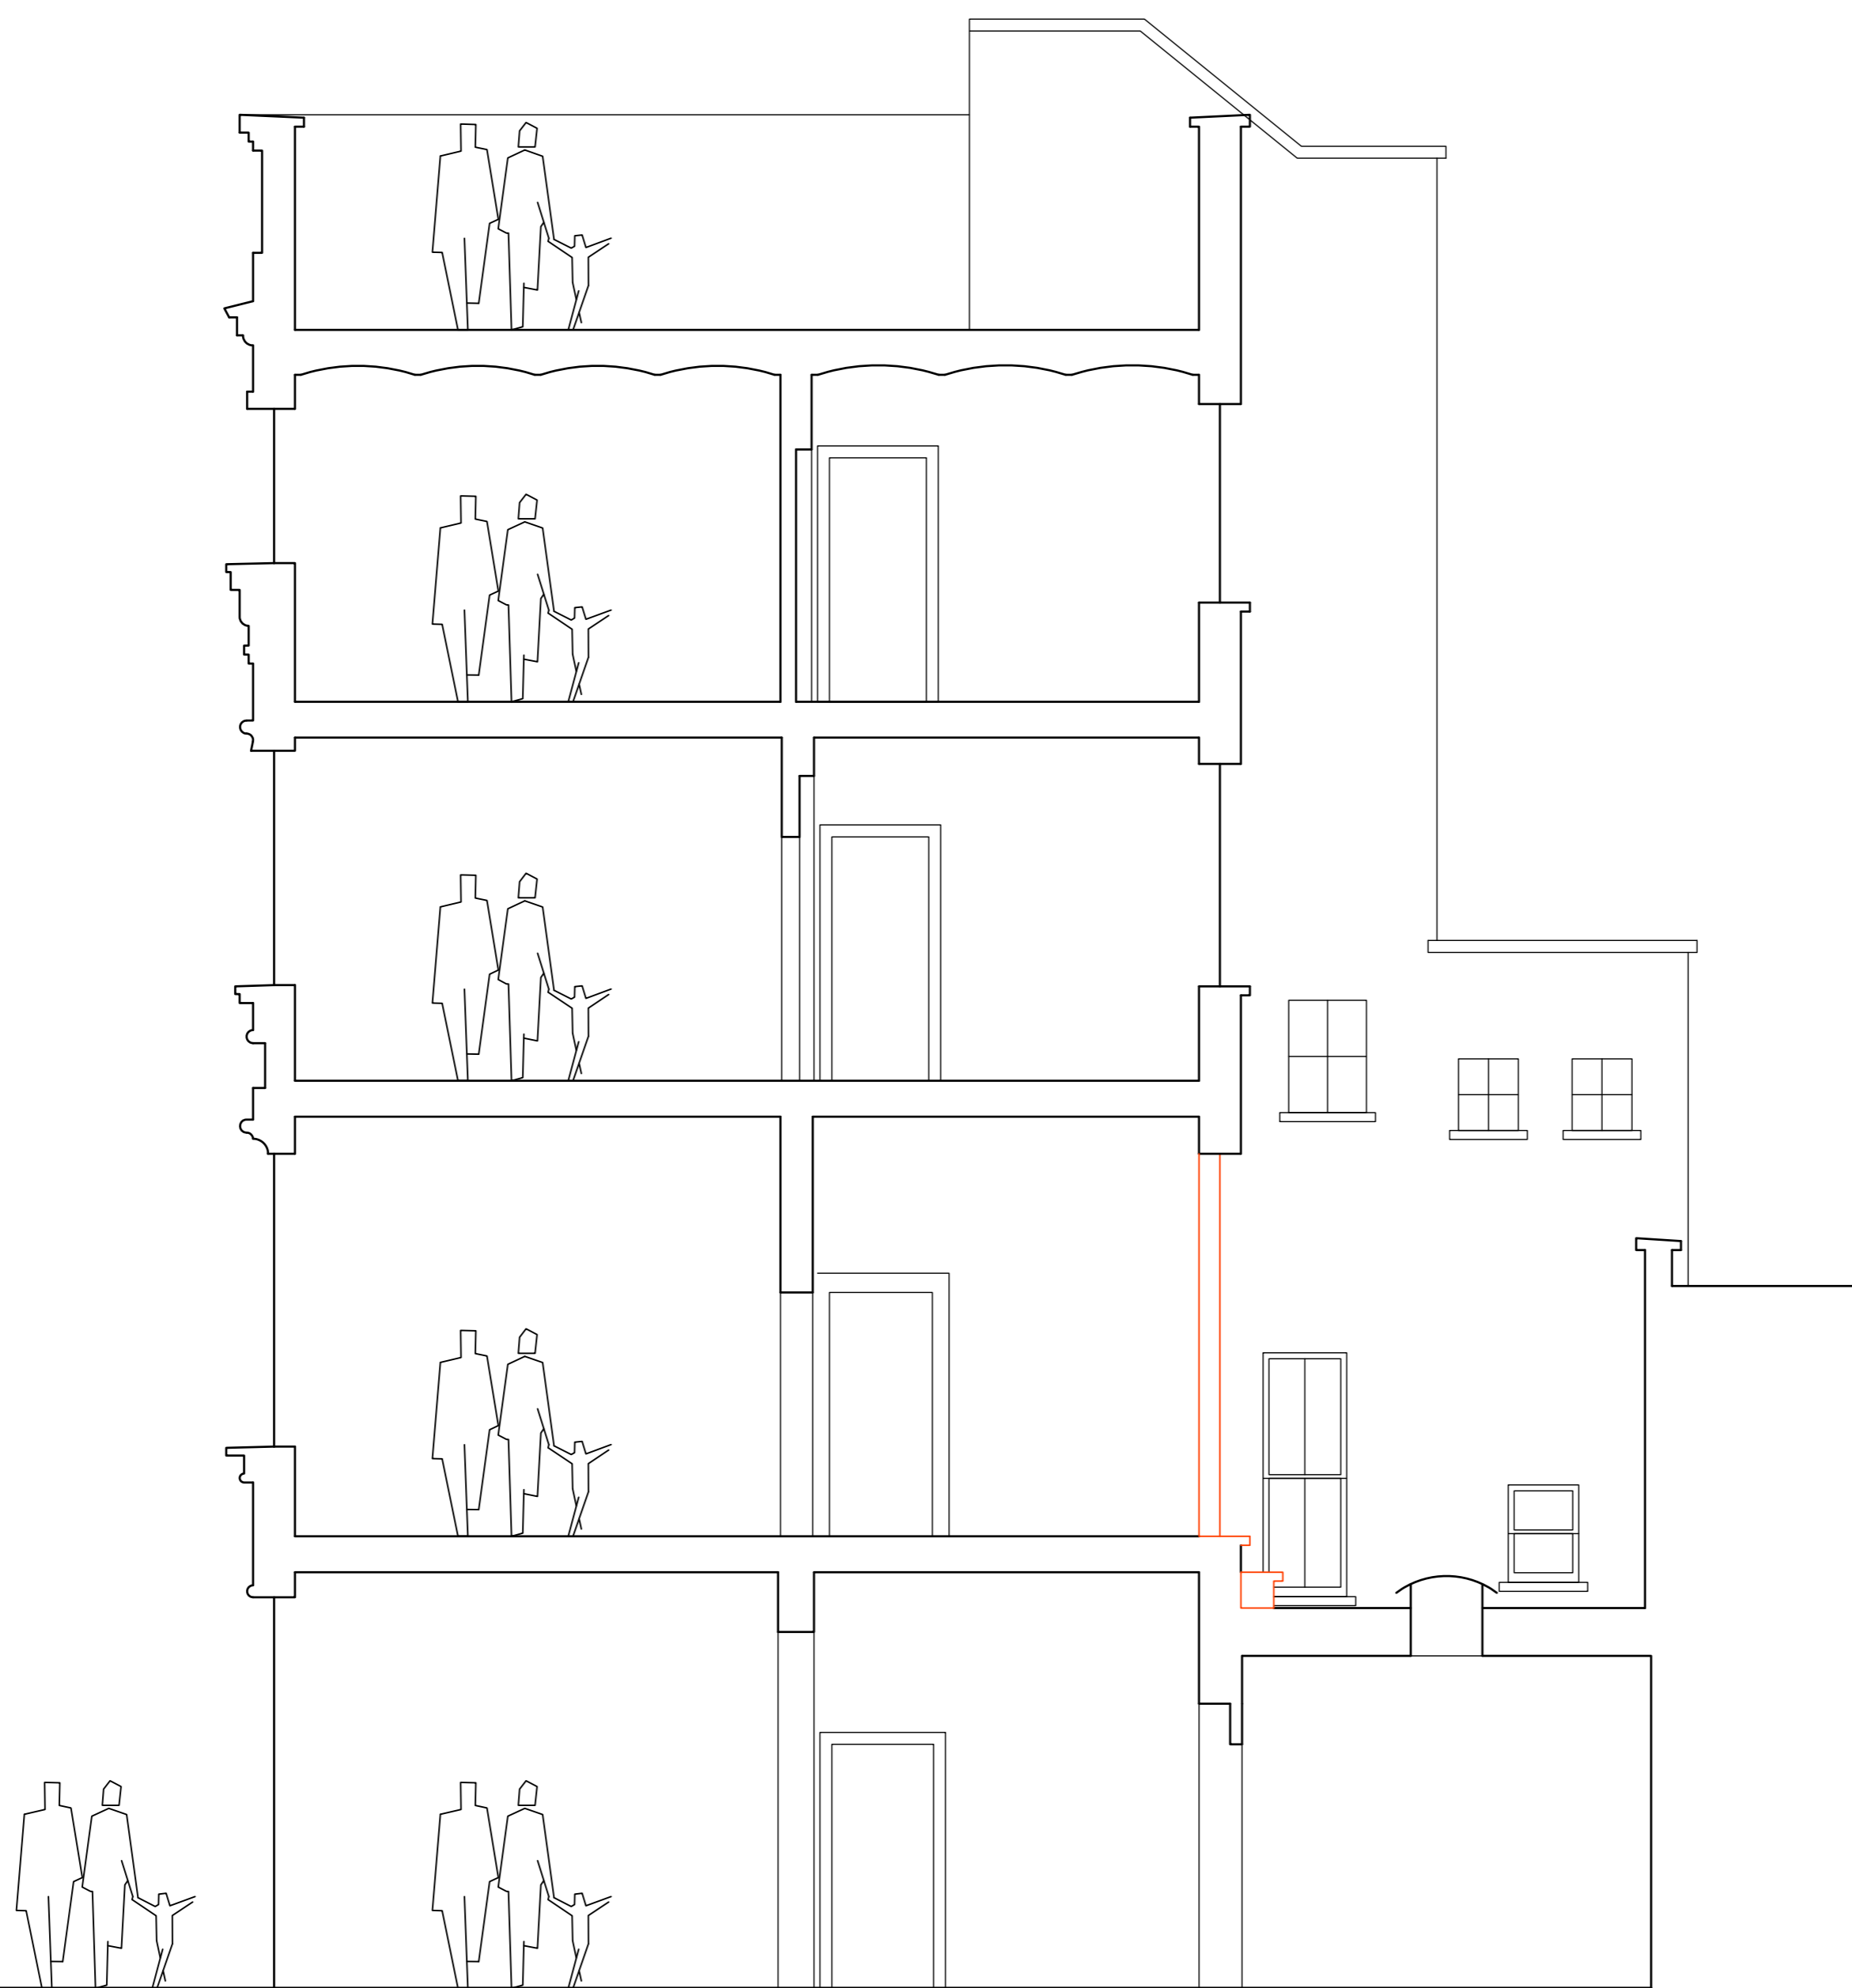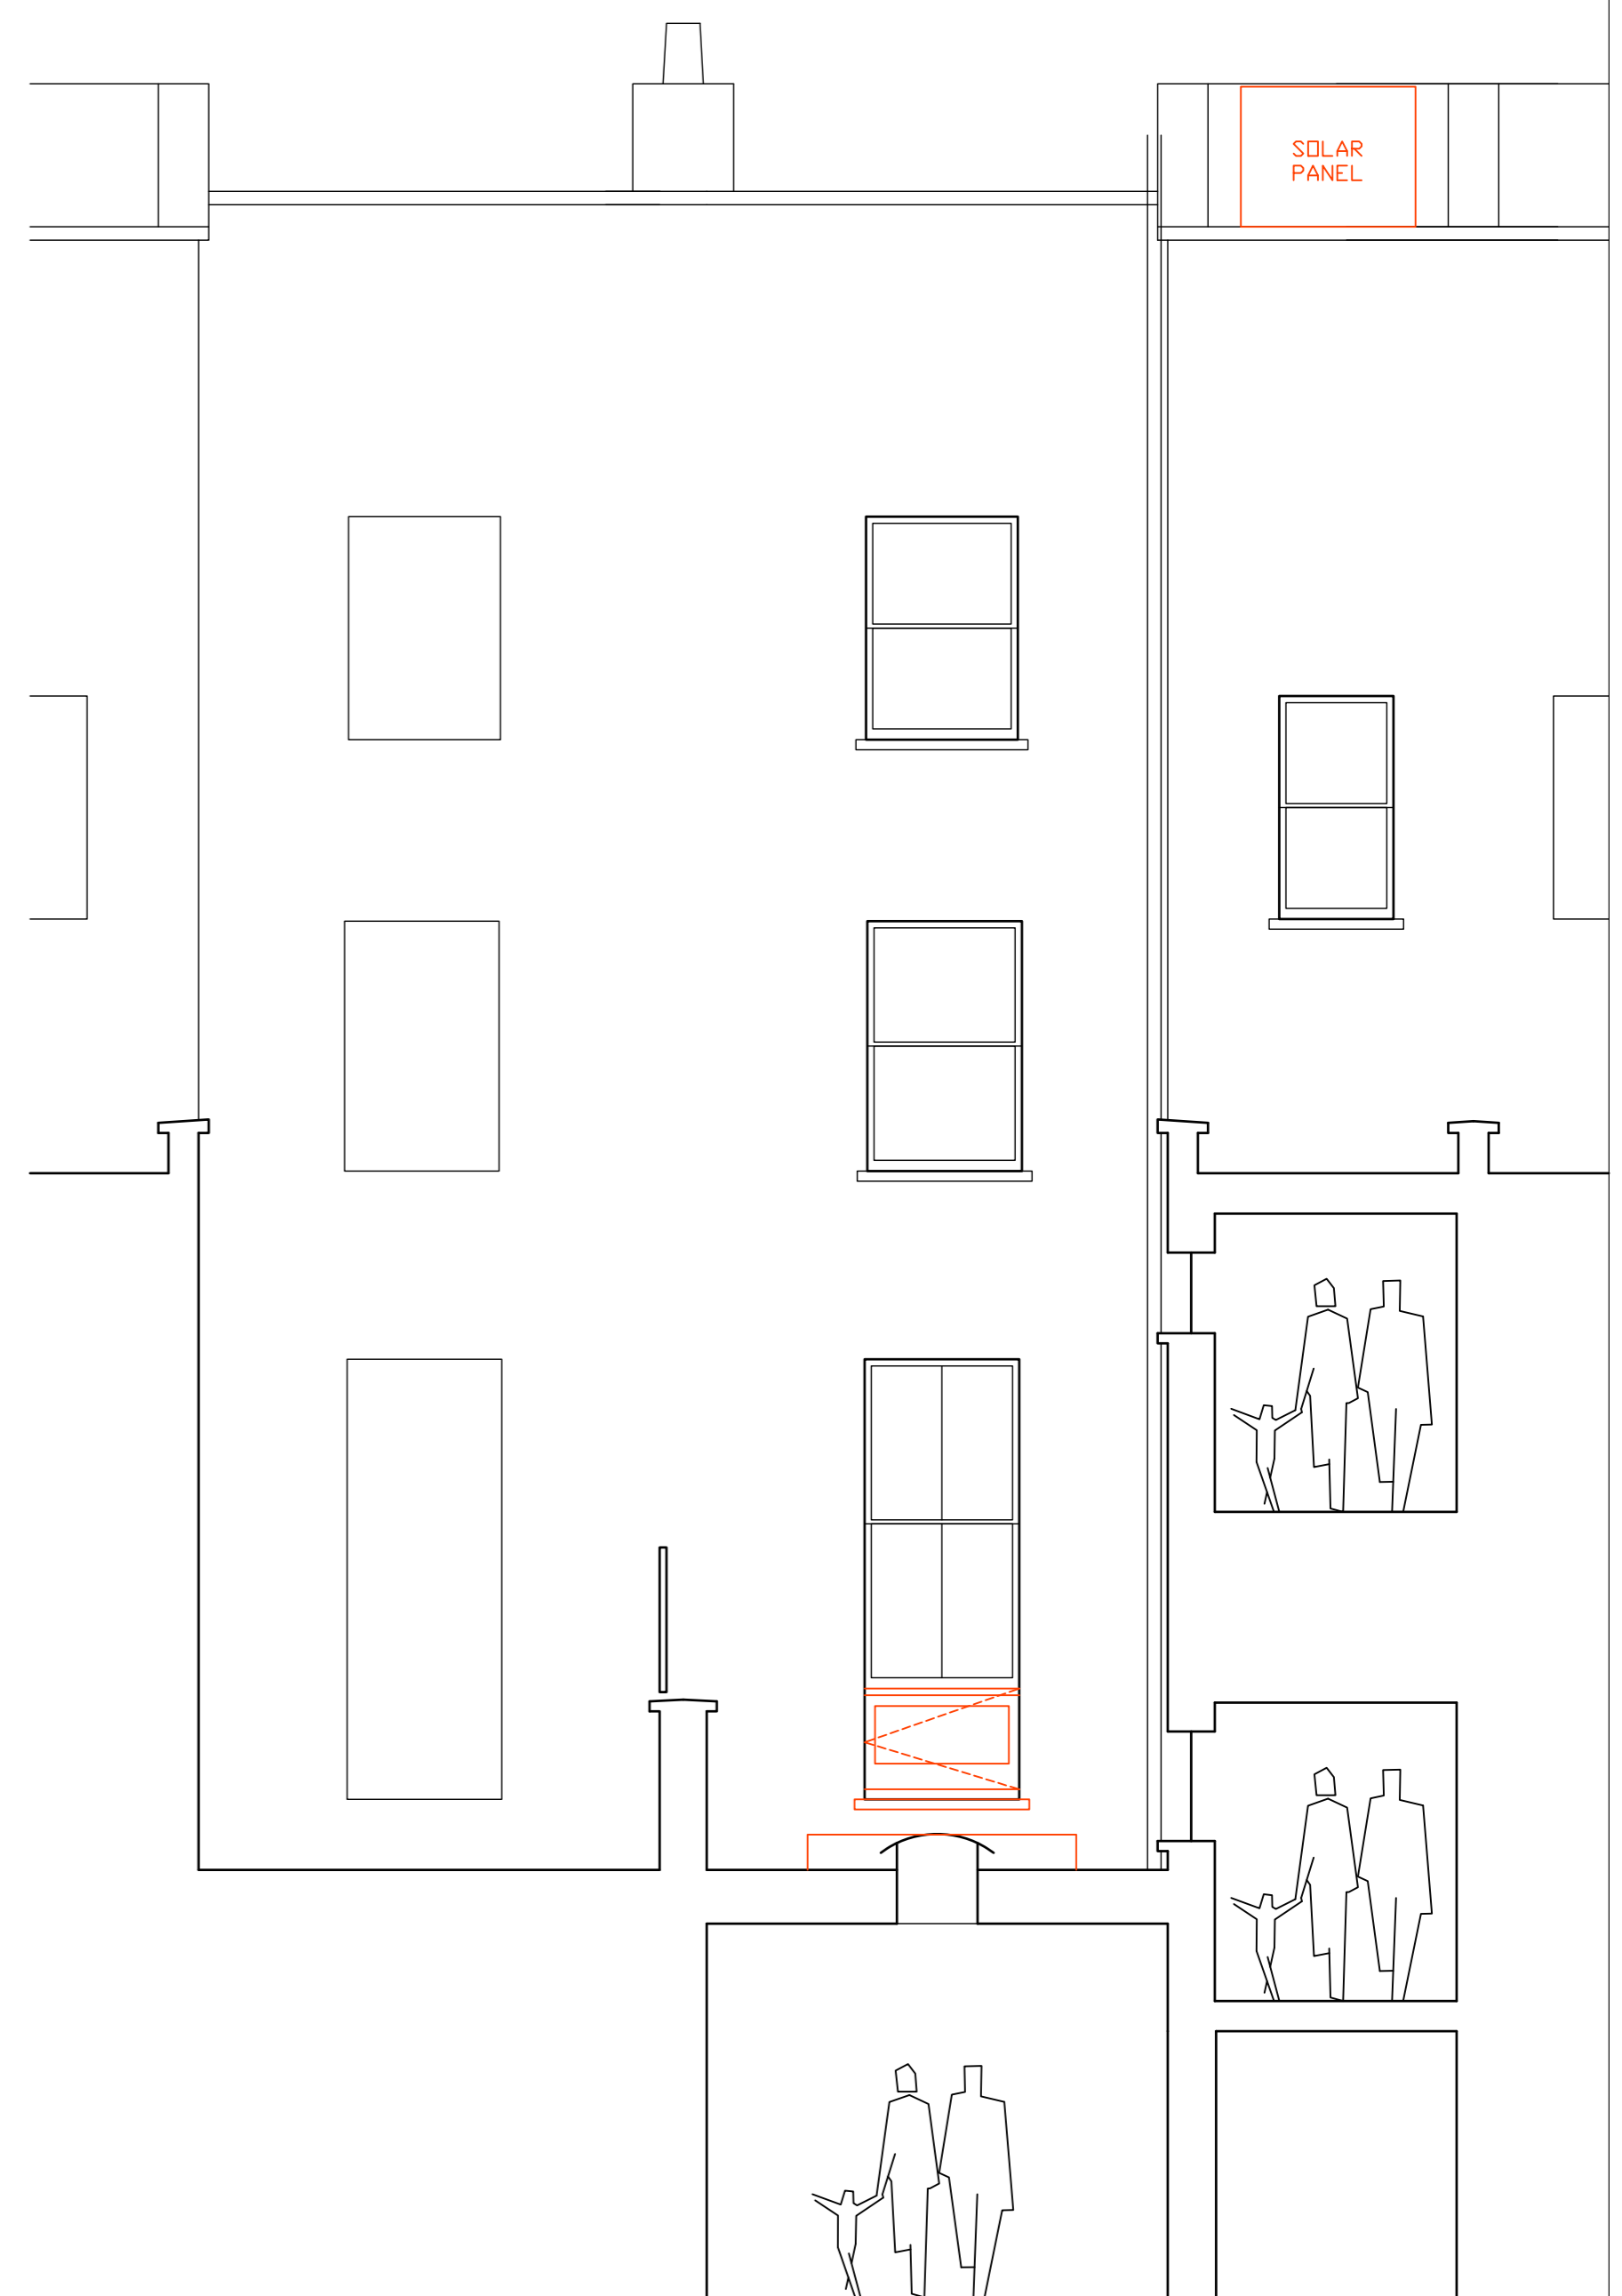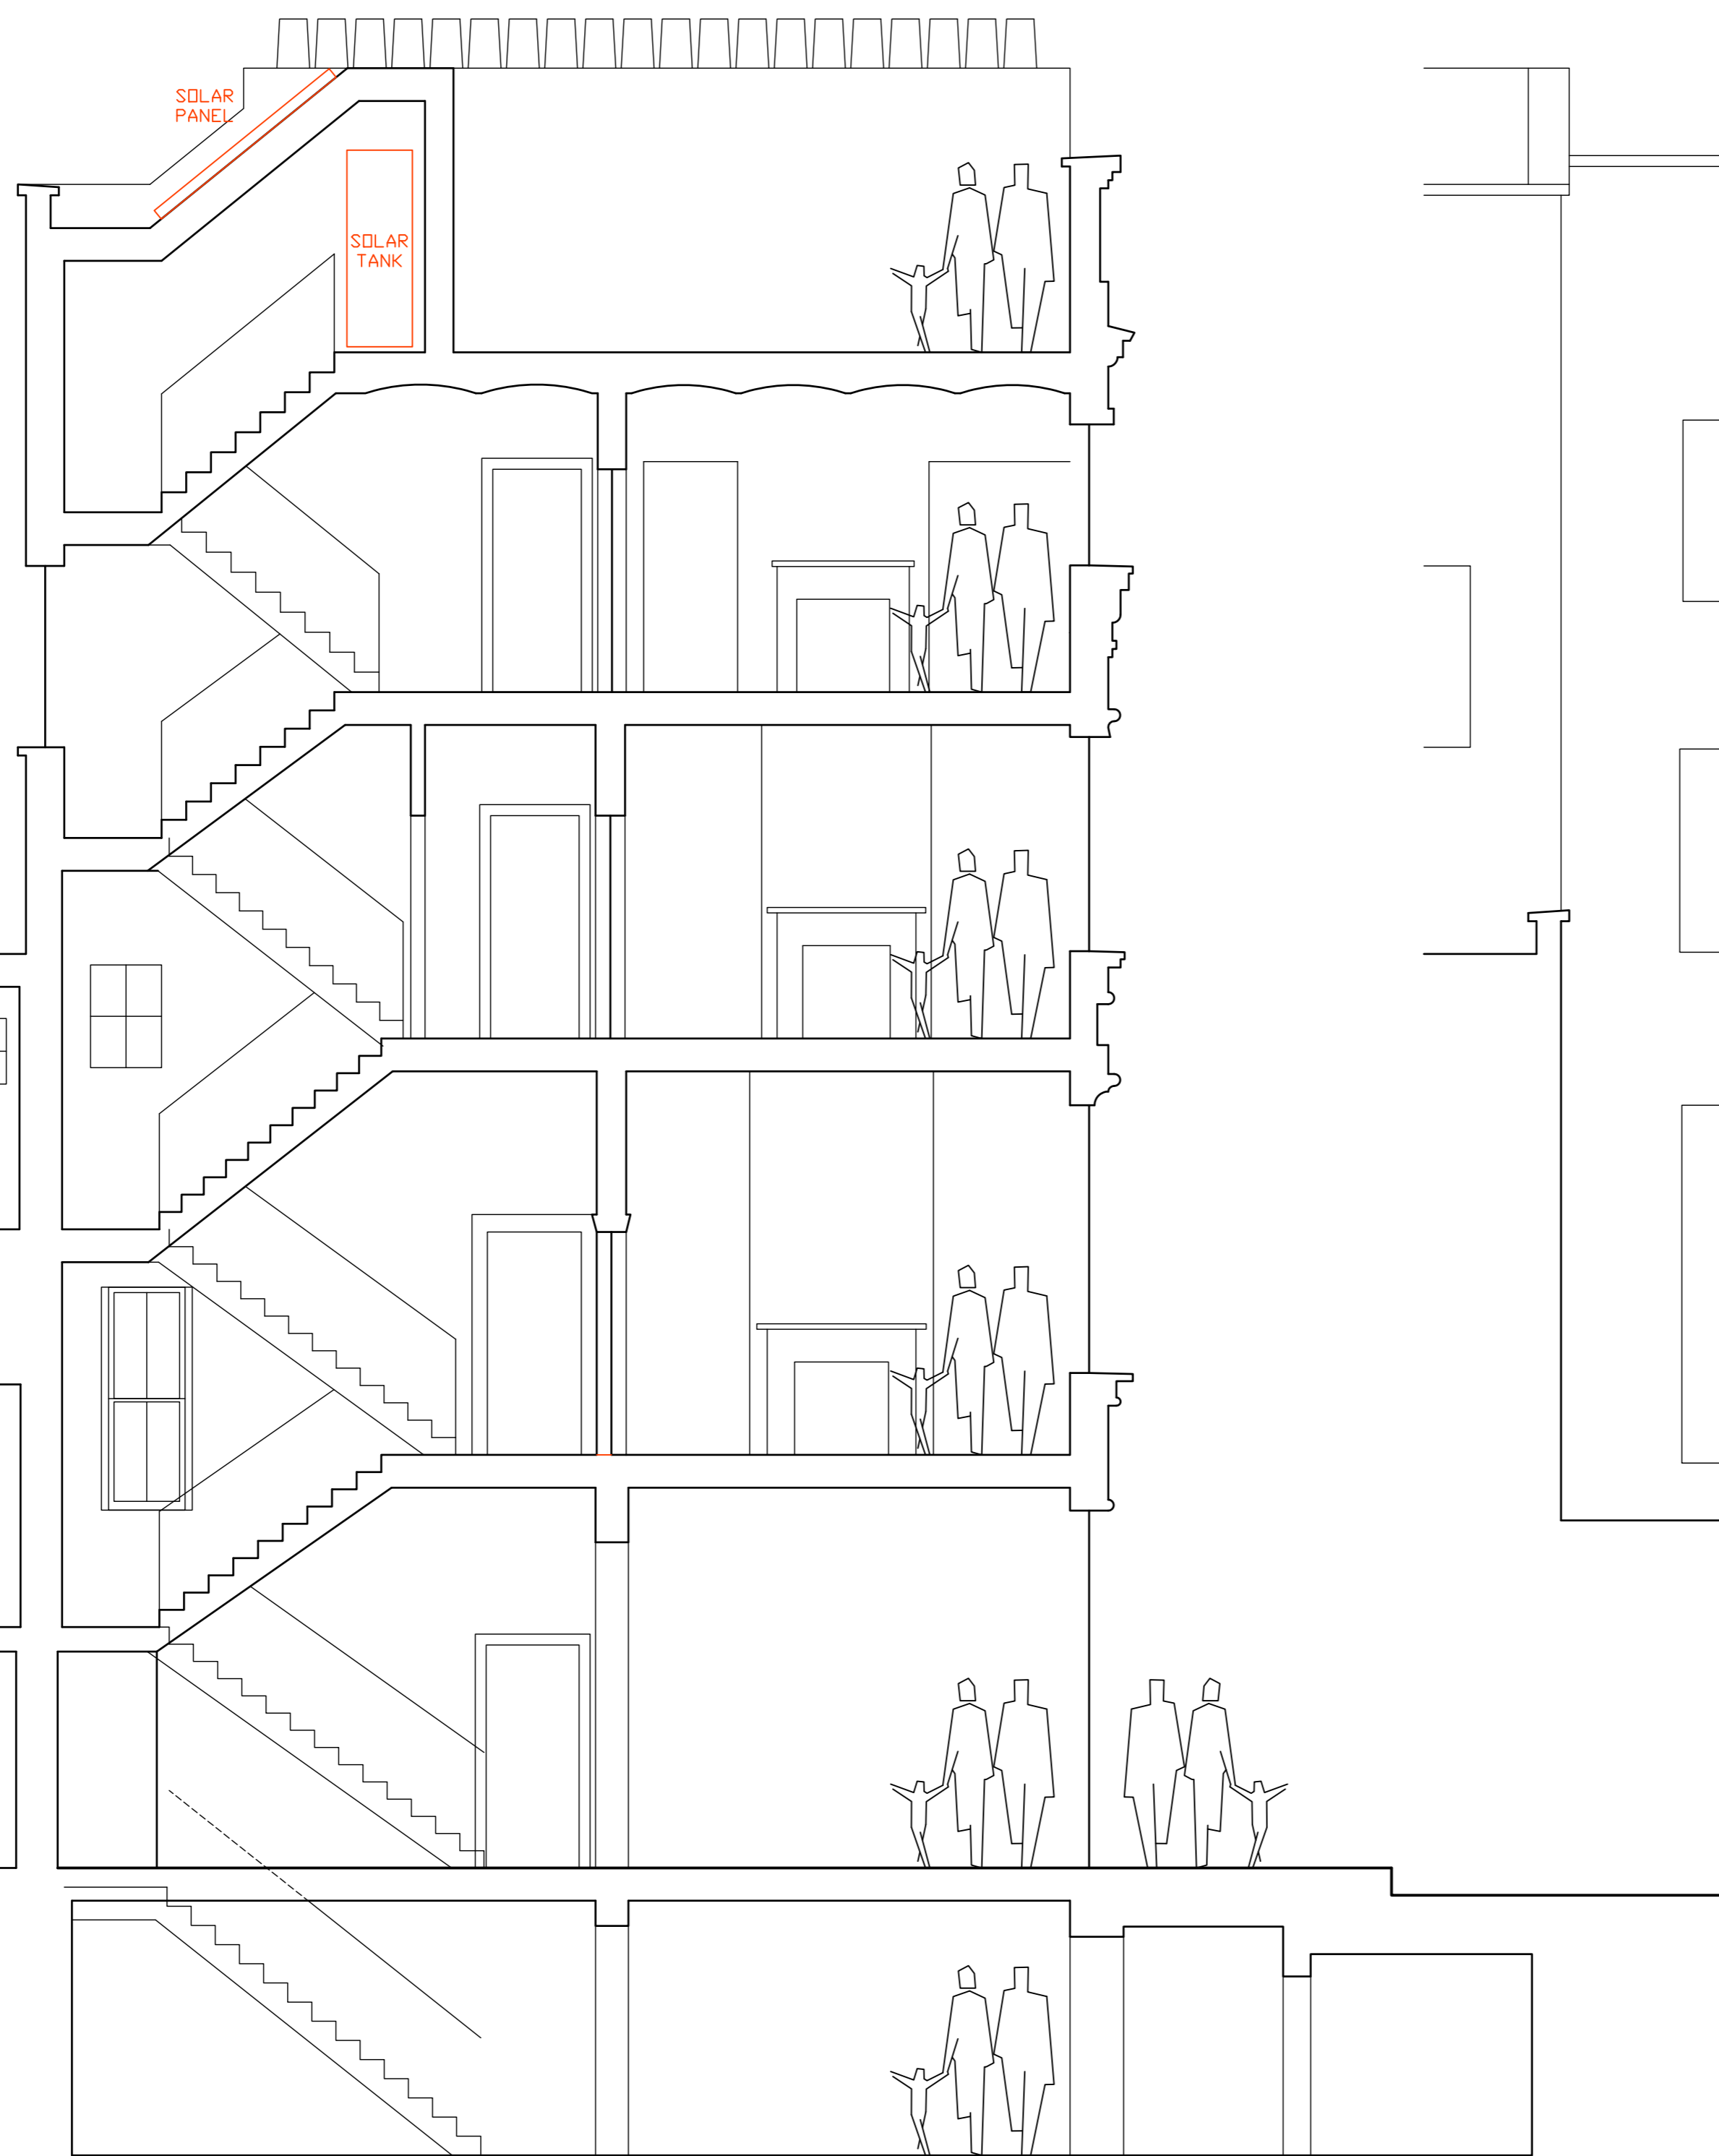

REVISIONS

- E 27.05.16 RESUBMISSION
- D 21.03.16 ALTERNATIVE OFFICES IN LIEU OF RESIDENTIAL
- C 20.12.15 DRAINAGE ADDITIONAL FRENCH DOOR AMENDED
- B 19.09.15 PLANNING APPLICATION
- A 21.04.15 GENERAL

Scale 1:50
 0 0.5 1 1.5 2 2.5

Gregory Munson RIBA . architect

Elevations and sections		30 Museum Street, WC1A 1LH for P Athill Esq.	
Proposed	SCALE 1:50@A1	DATE 20.12.15	DWG.No 9
			REV E