

5.0 Proposed Drawings

5.1 Location Plan 1:500@ A3

15047_G100_P_AL_001-A Site Location Plan

5.2 Proposed Plans 1:100@ A3

15047_G200_P_00_001-A	Proposed Ground Floor Plan
15047_G200_P_B1_001-A	Proposed Basement Level Plan
15047_G200_P_01_001-A	Proposed First Floor Plan
15047_G200_P_02_001-A	Proposed Second Floor Plan
15047_G200_P_03_001-A	Proposed Third Floor Plan
15047_G200_P_04_001-A	Proposed Fourth Floor Plan
15047_G200_P_RF_001-A	Proposed Roof Plan

5.3 Proposed Sections 1:100@ A3

15047_G200_S_AA_001-A	Proposed Section AA
15047_G200_S_BB_001-A	Proposed Section BB

5.4 Proposed Elevations 1:100@ A3


15047_G200_E_SW_001-A	Proposed South West Elevation
15047_G200_E_SE_001-A	Proposed South East Elevation
15047_G200_E_NE_001-A	Proposed North East Elevation
15047_G200_E_NW_001-A	Proposed North West Elevation

5.5 Proposed Schedule of Areas




DO NOT SCALE FROM THIS DRAWING.
ALL DIMENSIONS TO BE CHECKED ON SITE.
ALL OMISSIONS AND DISCREPANCIES TO BE


ALL RIGHTS RESERVED. THIS WORK IS COPYRIGHT
AND CANNOT BE REPRODUCED OR COPIED OR MODIFIED
IN ANY FORM OR BY ANY MEANS, GRAPHIC ELECTRONIC
OR MECHANICAL, INCLUDING PHOTOCOPYING WITHOUT

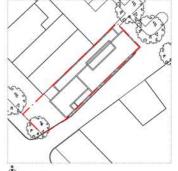


12/02/16 SG A Date Check Rev


Drawn	Date	Scale
CDP	27/10/2015	1: 250@A1 1: 500@A3
Job number	Drawing number	Revision
15047	G100_P_AL_001	A

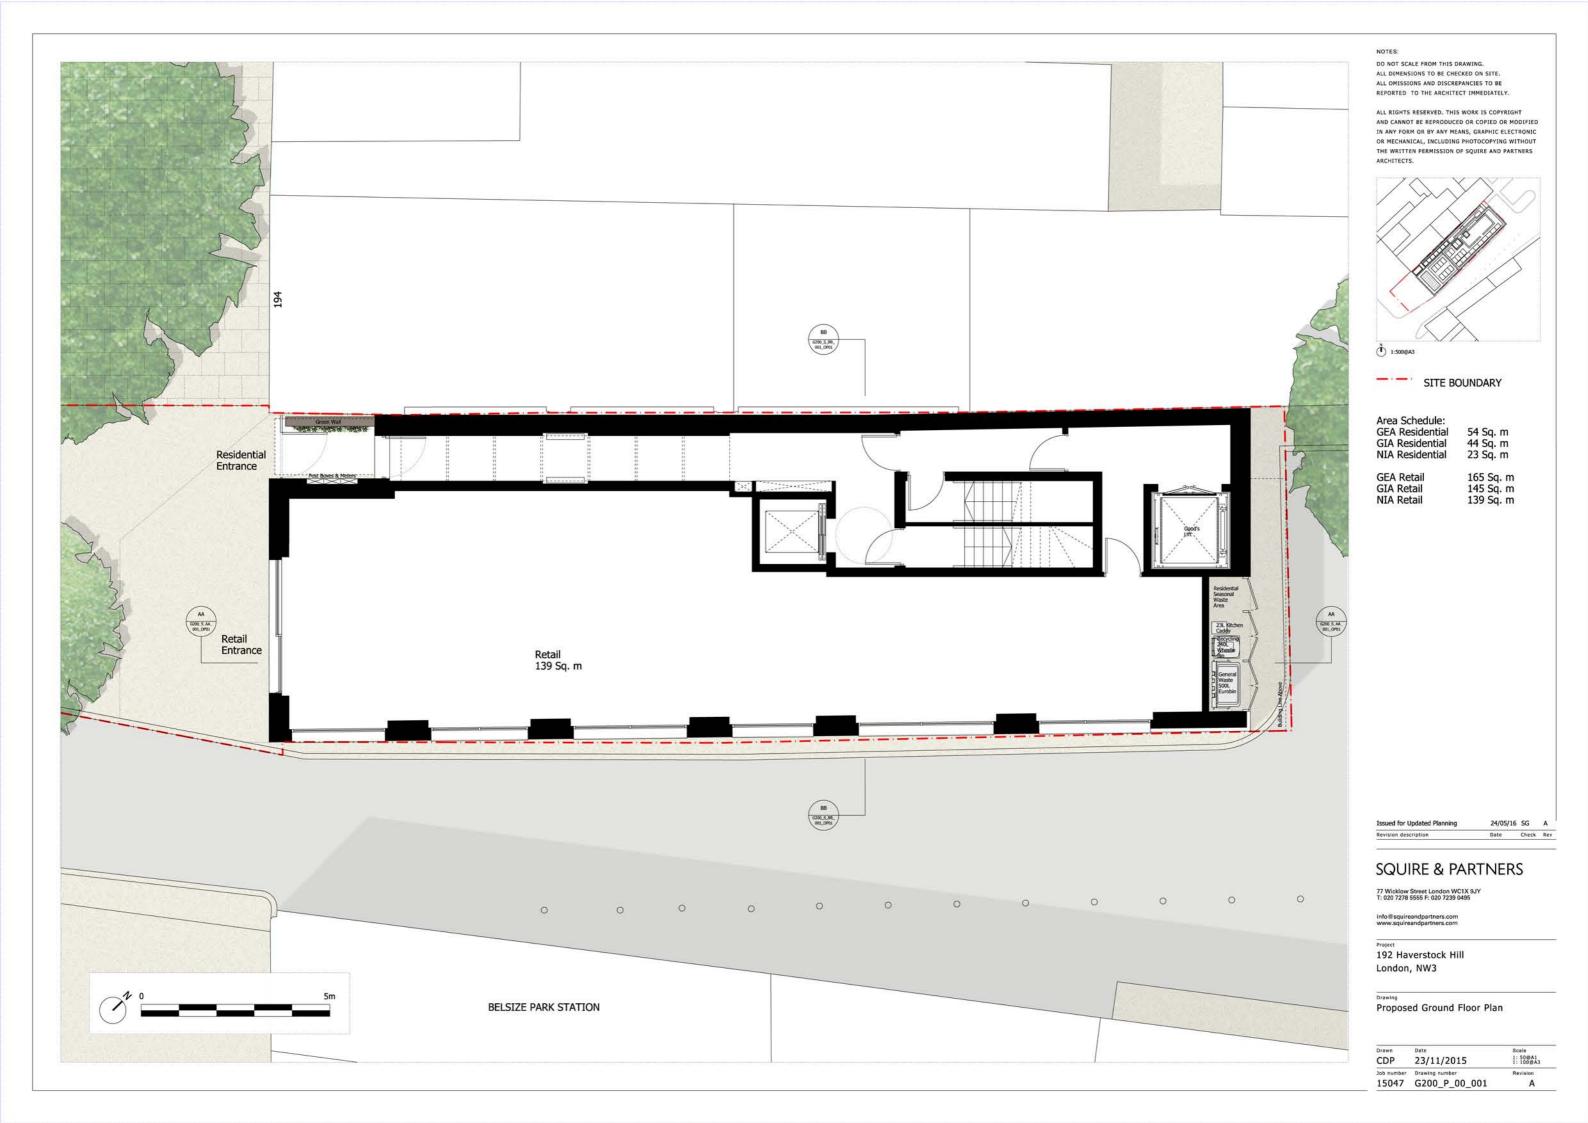


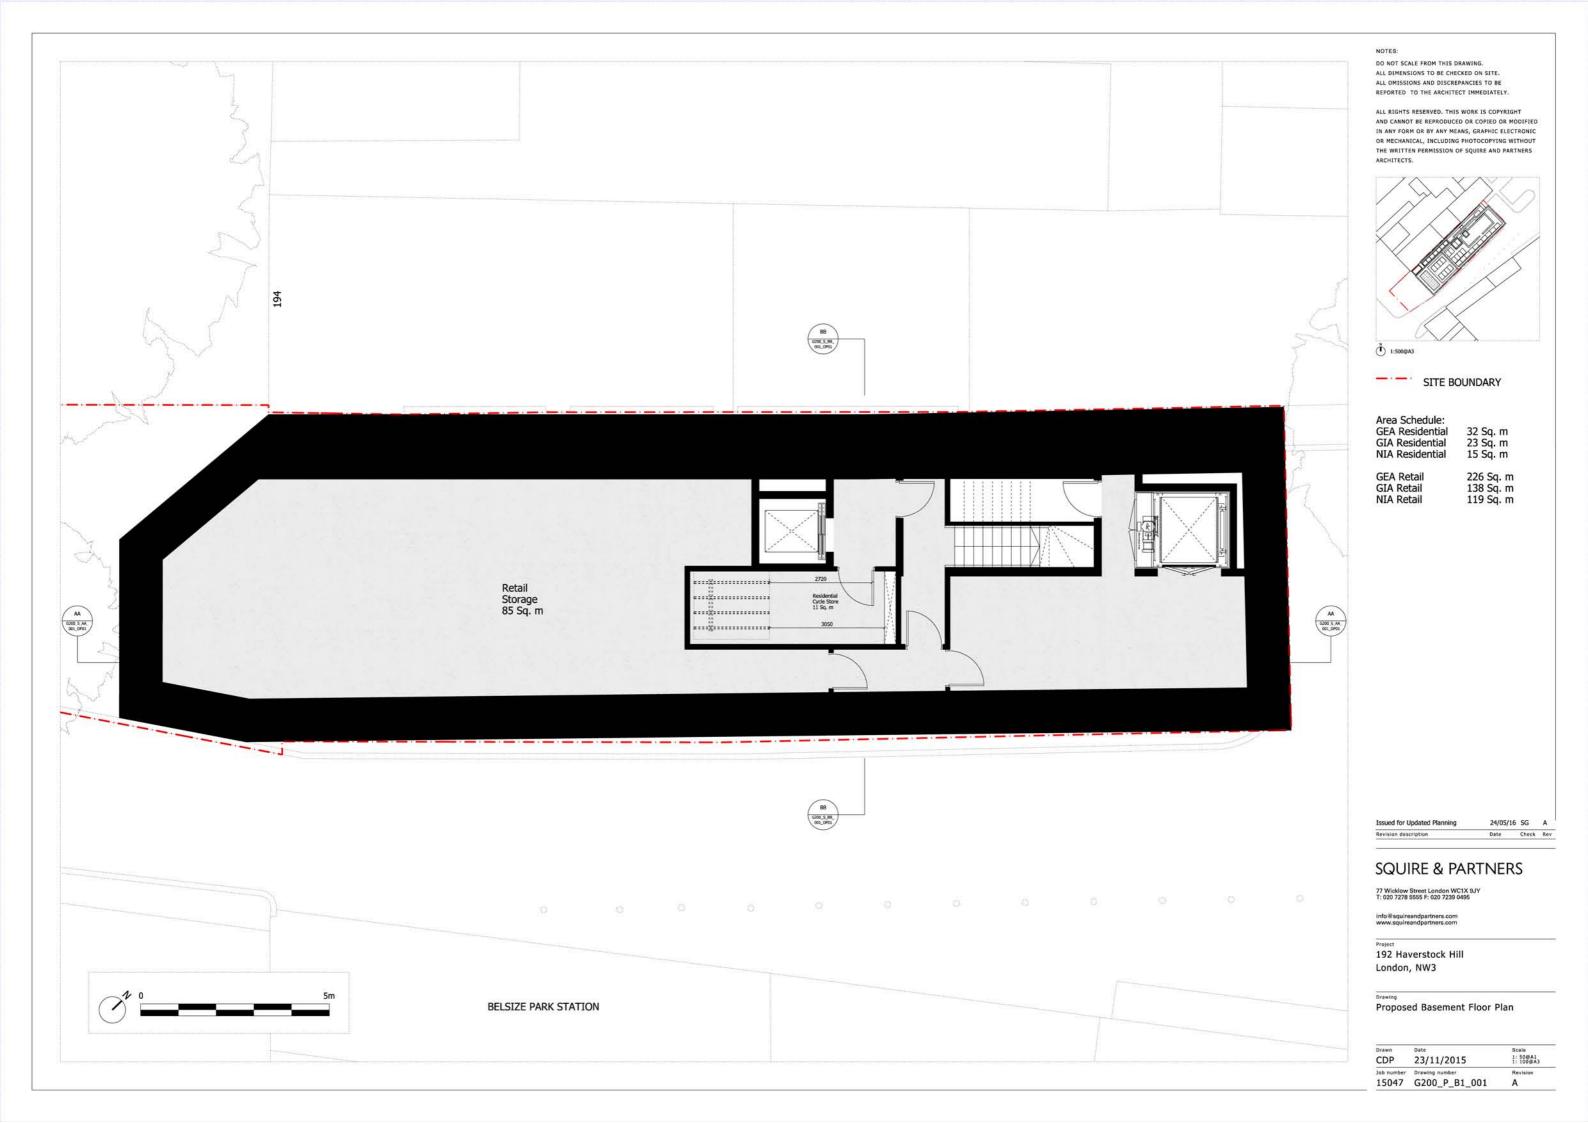





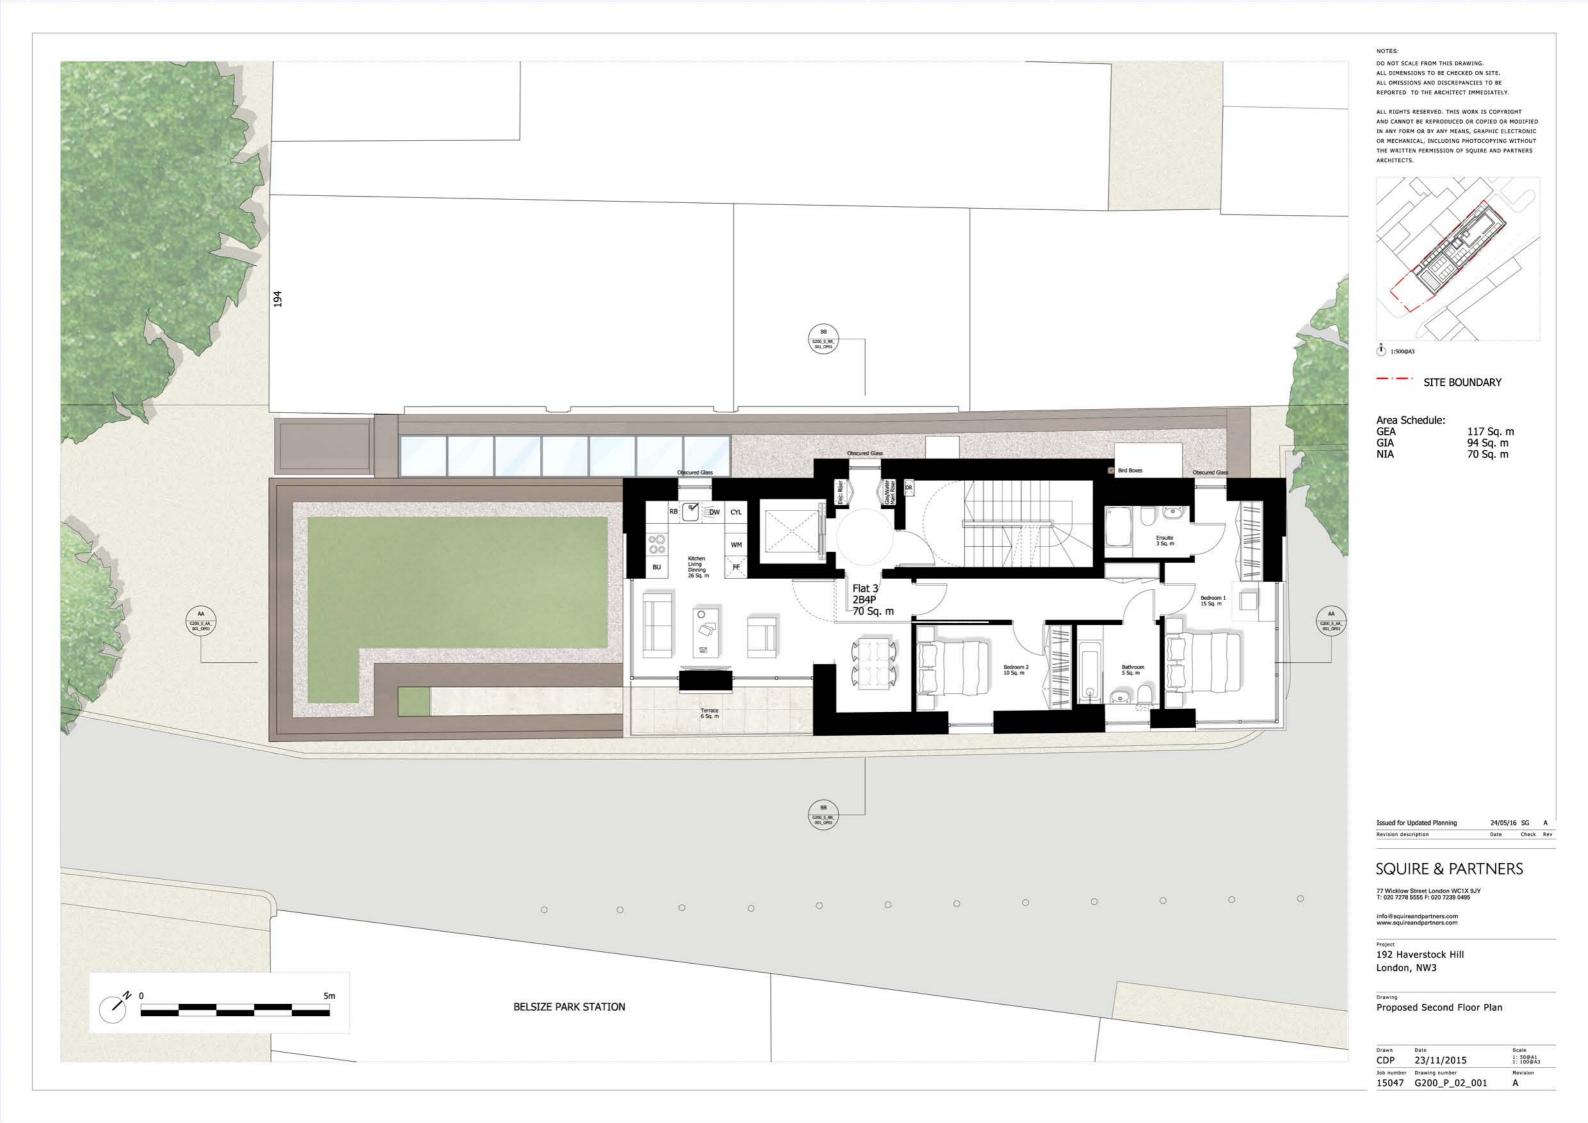


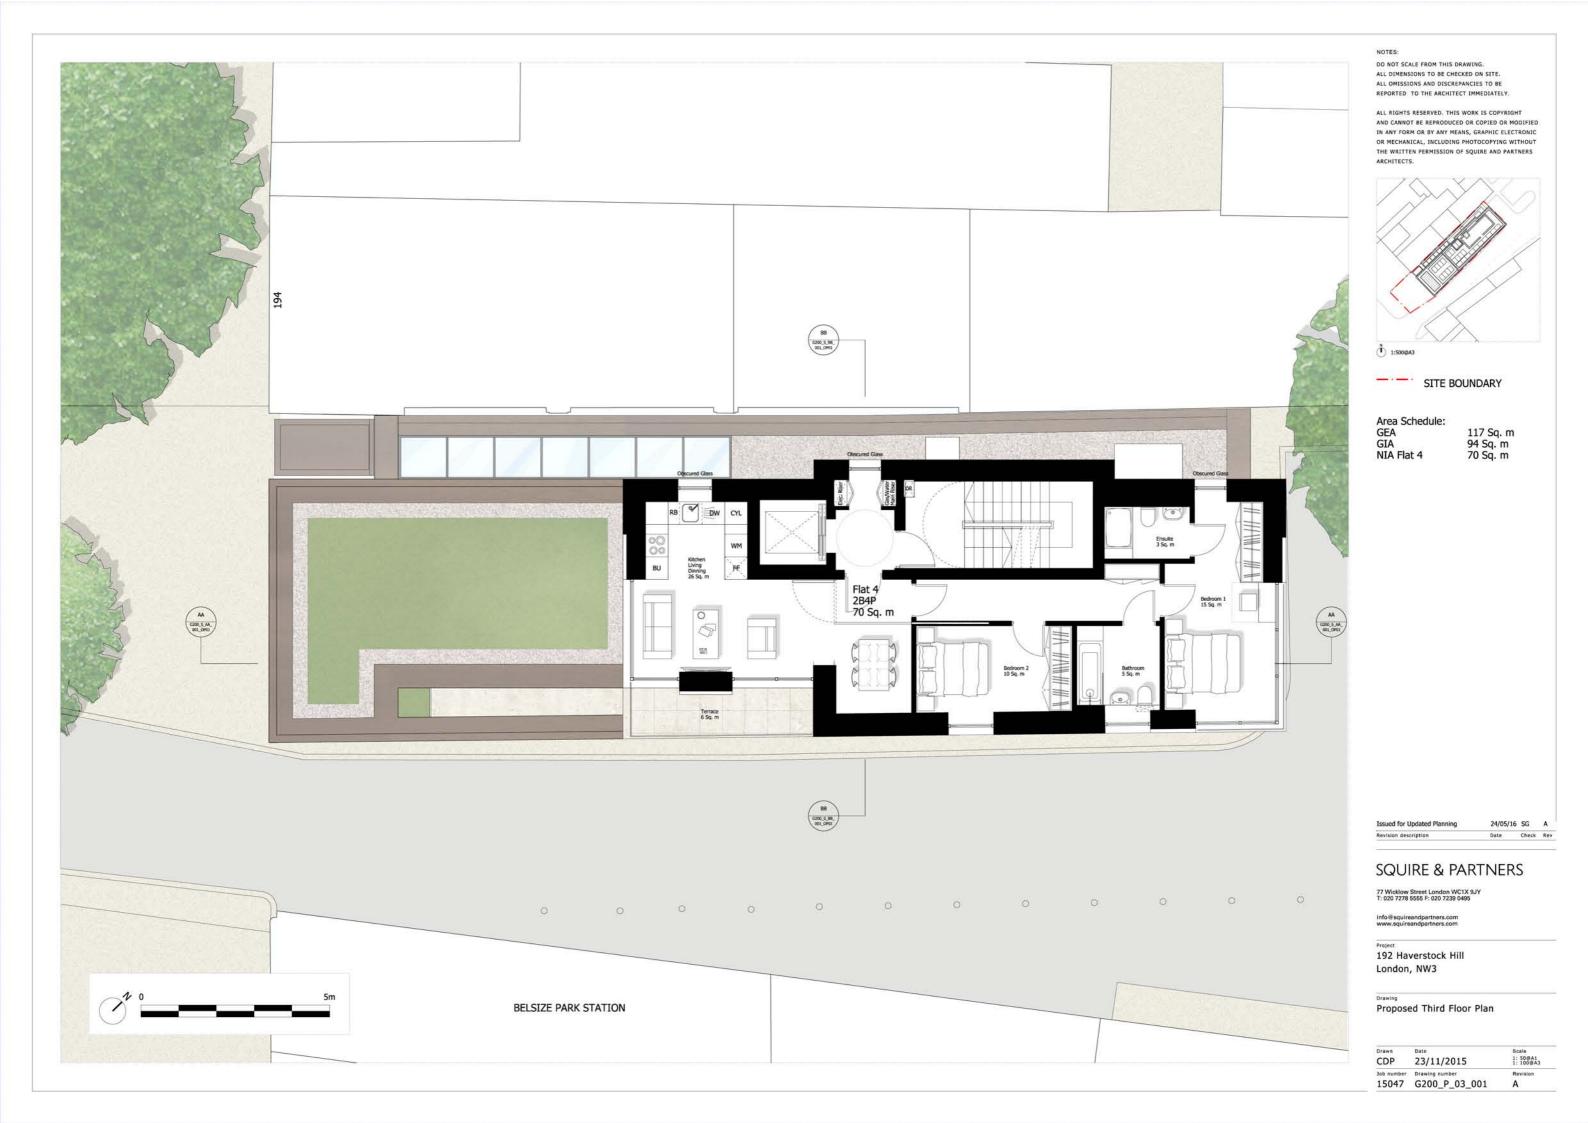

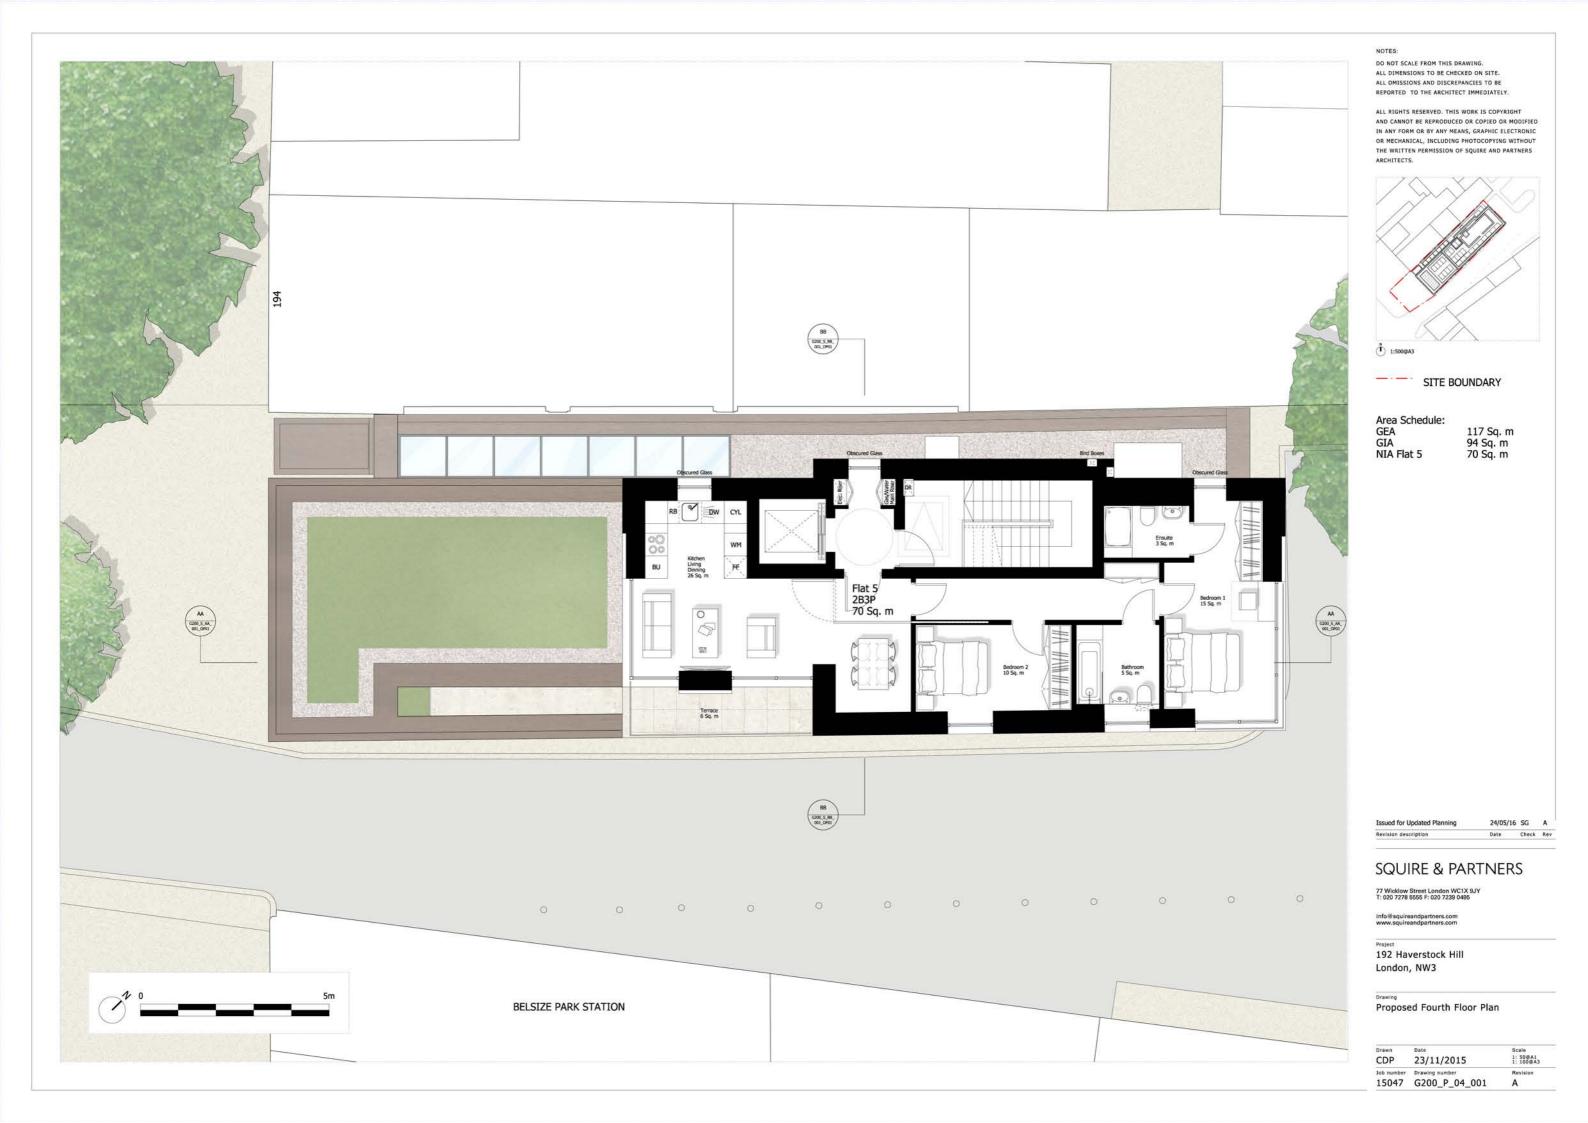

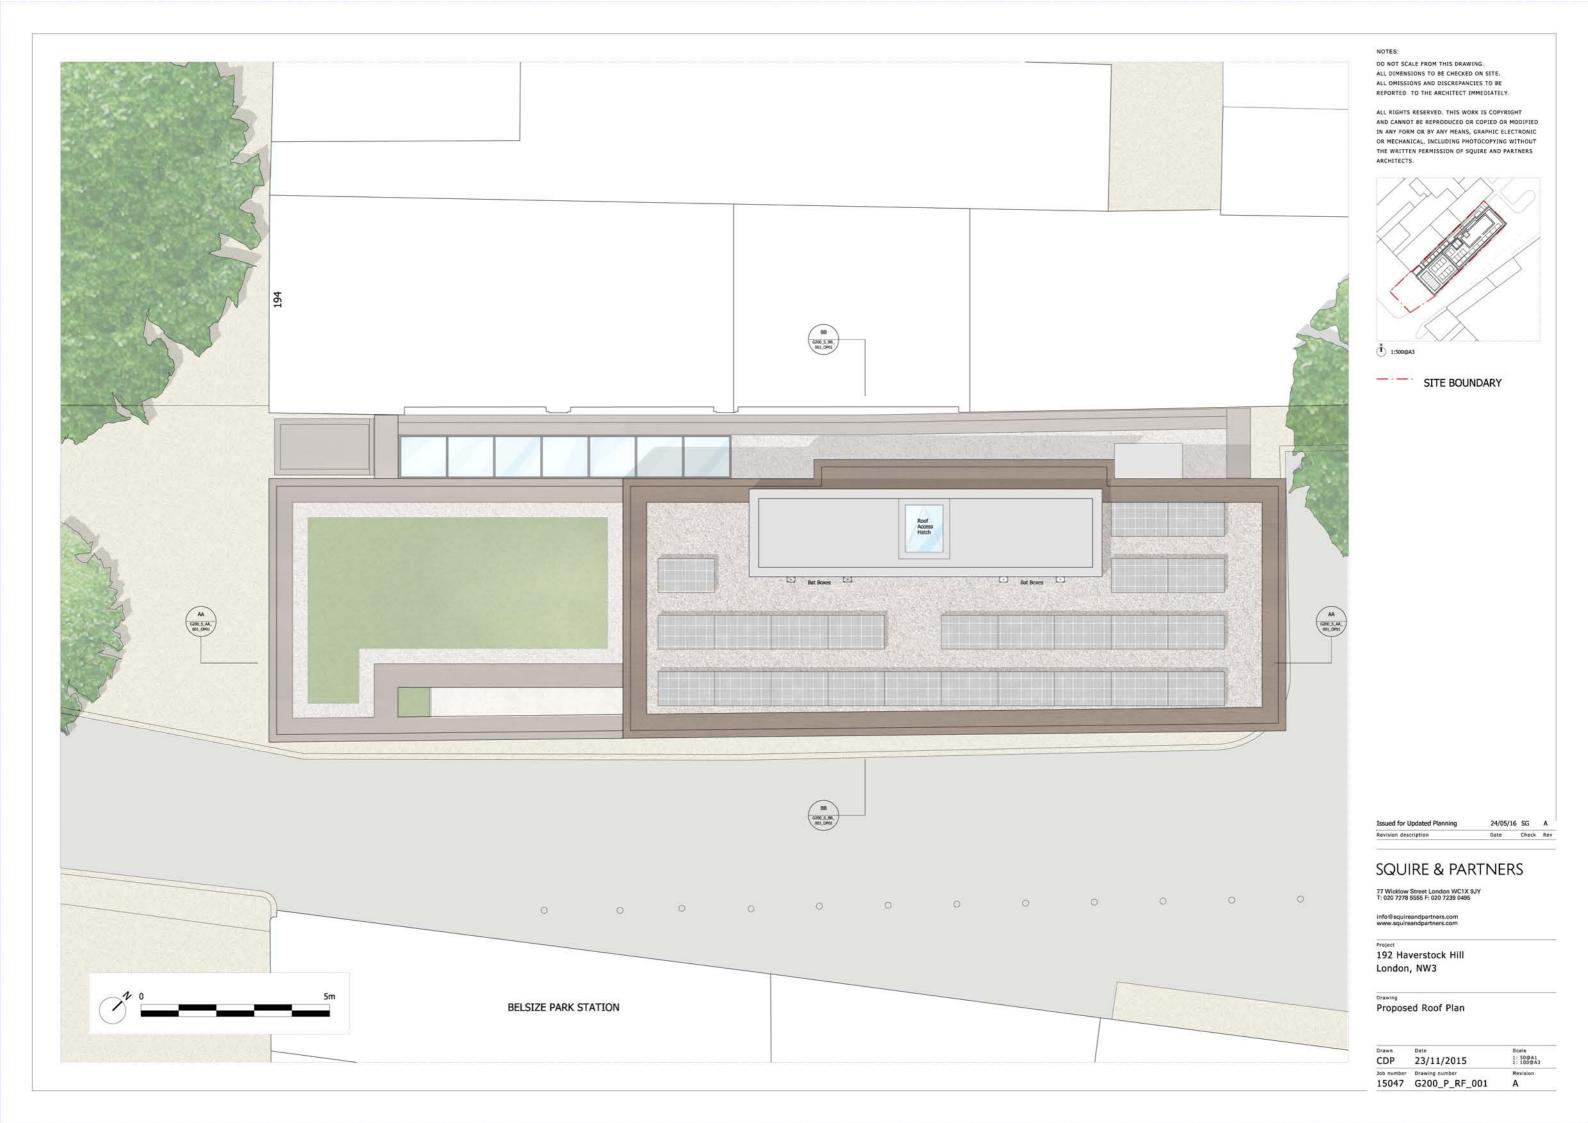

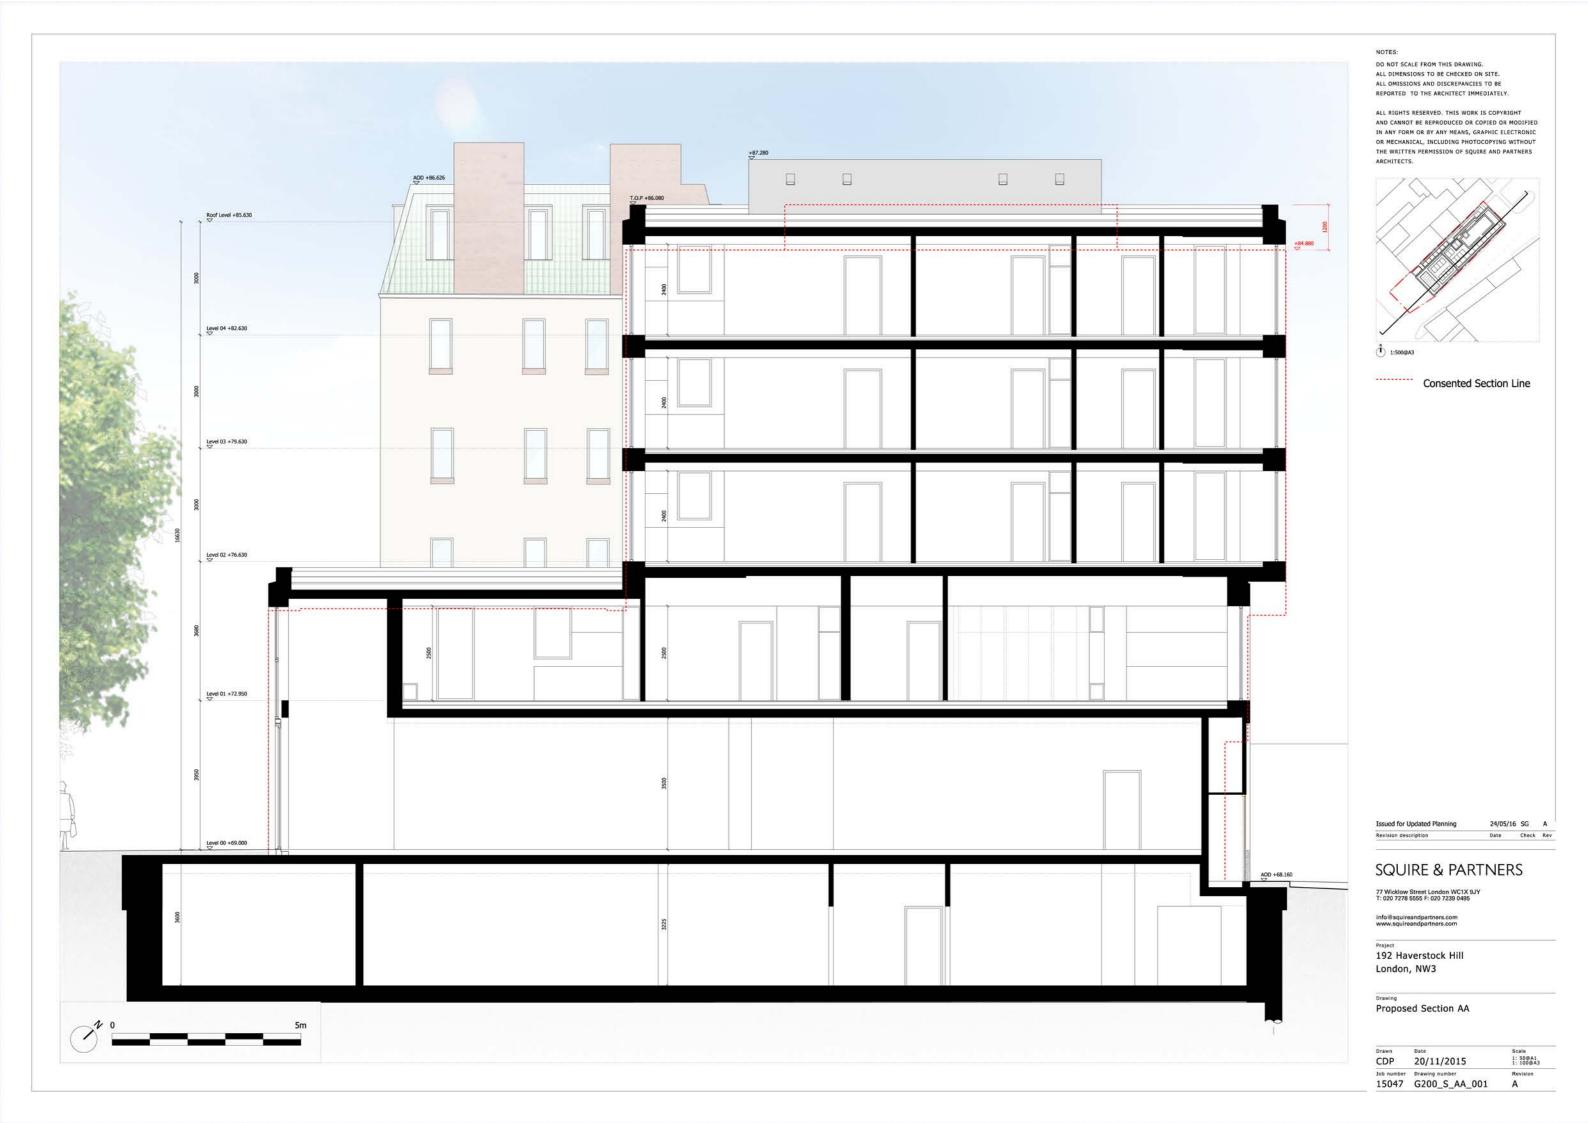

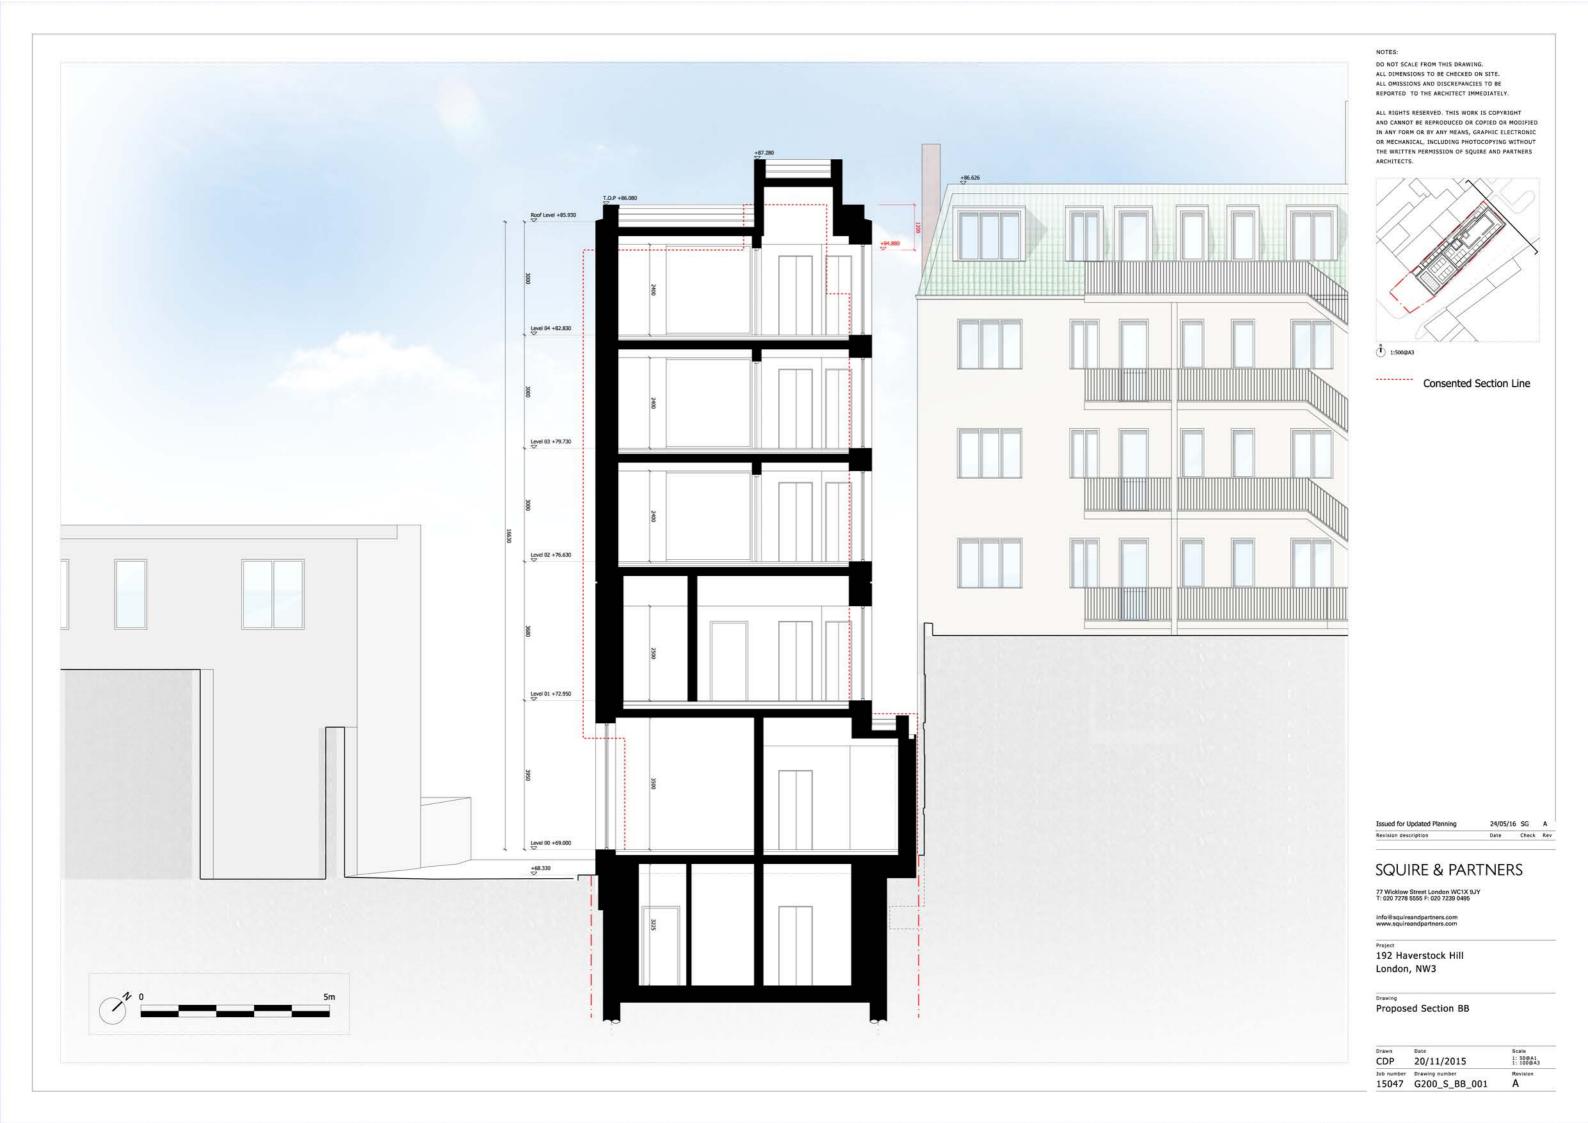



DO NOT SCALE FROM THIS DRAWING. ALL DIMENSIONS TO BE CHECKED ON SITE.
ALL OMISSIONS AND DISCREPANCIES TO BE REPORTED TO THE ARCHITECT IMMEDIATELY.

ALL RIGHTS RESERVED. THIS WORK IS COPYRIGHT AND CANNOT BE REPRODUCED OR COPIED OR MODIFIED IN ANY FORM OR BY ANY MEANS, GRAPHIC ELECTRONIC OR MECHANICAL, INCLUDING PHOTOCOPYING WITHOUT
THE WRITTEN PERMISSION OF SQUIRE AND PARTNERS



Consented Section Line

24/05/16 SG A

SQUIRE & PARTNERS

77 Wicklow Street London WC1X 9JY T: 020 7278 5555 F: 020 7239 0495

192 Haverstock Hill London, NW3

Proposed South-West Elevation

Drawn	Date	Scale
CDP	20/11/2015	1: 50@A1 1: 100@A3
Job number	Drawing number	Revision
15047	G200 E SW 001	Α






ALL OMISSIONS AND DISCREPANCIES TO BE

ALL RIGHTS RESERVED. THIS WORK IS COPYRIGHT
AND CANNOT BE REPRODUCED OR COPIED OR MODIFIED
IN ANY FORM OR BY ANY MEANS, GRAPHIC ELECTRONIC
OR MECHANICAL, INCLUDING PHOTOCOPYING WITHOUT THE WRITTEN PERMISSION OF SQUIRE AND PARTNERS



24/05/16 SG A Date Check Rev

Drawn	Date	Scale
CDP	20/11/2015	1: 50@A1 1: 100@A3
Job number	Drawing number	Revision
15047	G200_E_NE_001	A

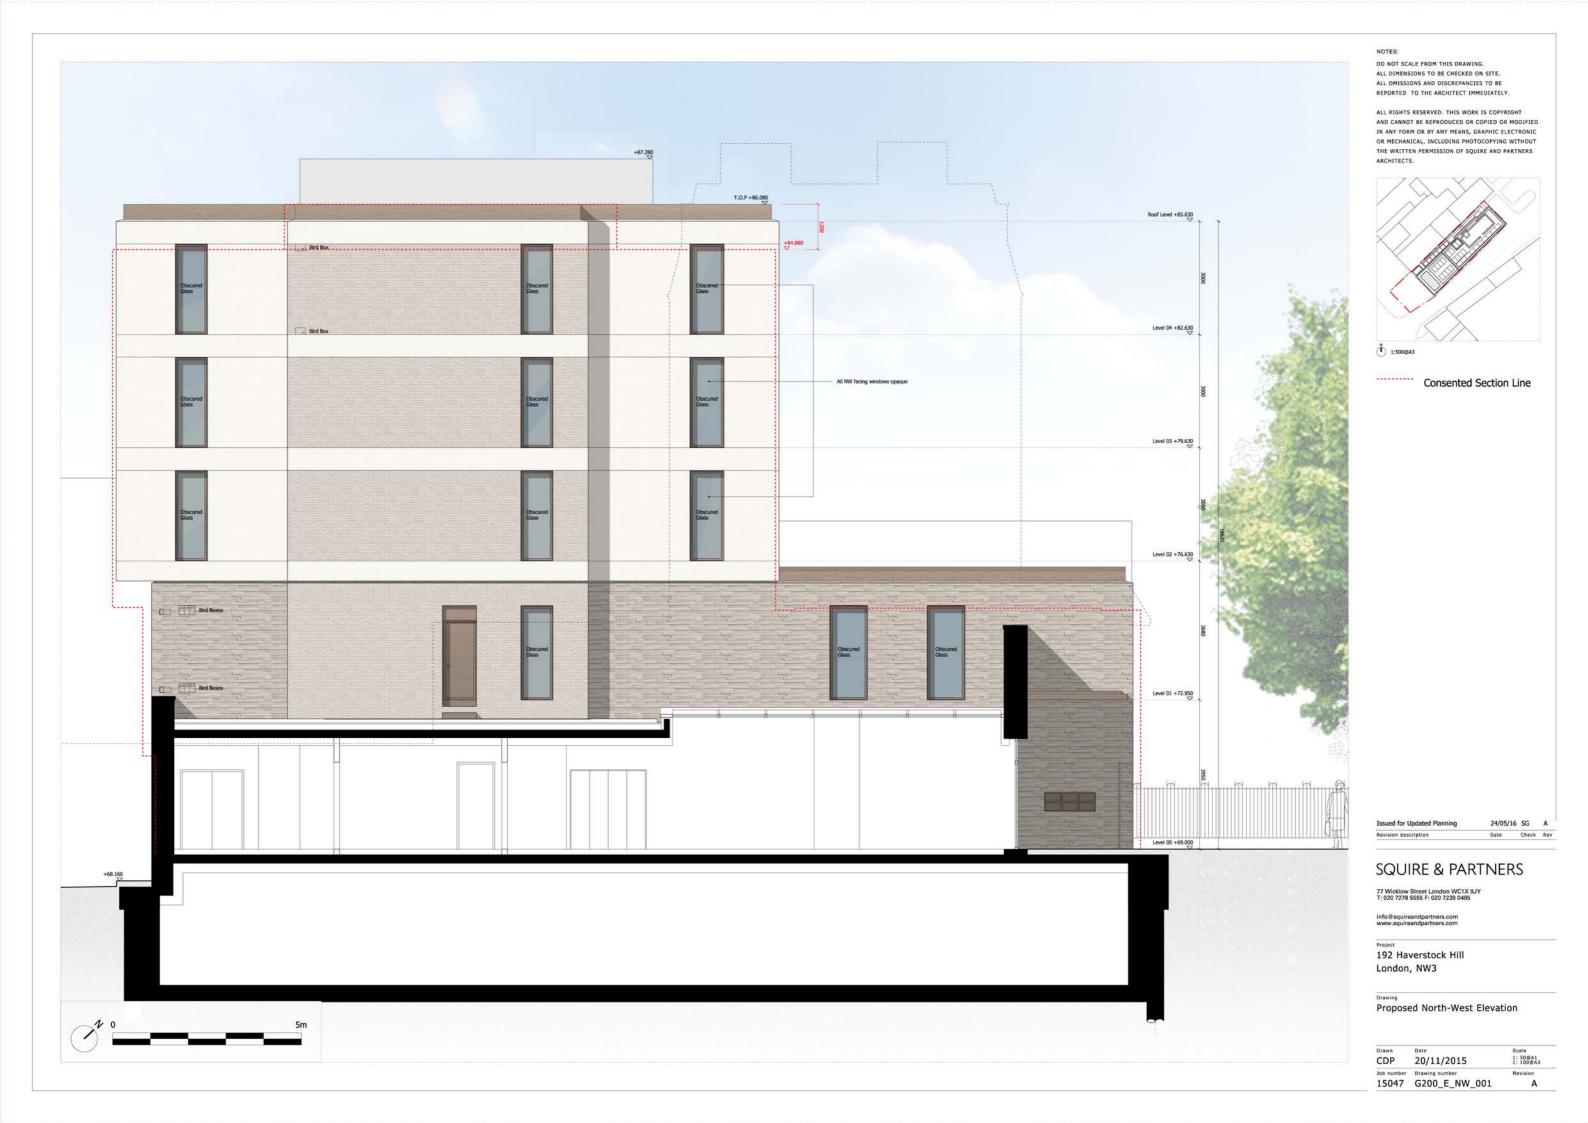

SQUIRE & PARTNERS

15047 - 192 Haverstock Hill, NW3

Schedule of Areas - Proposed

24/05/2016

Floor	Net Internal Area (NIA)		Gross Internal Area (GIA)		Gross External Area (GEA)	
	m ²	sq ft	m ²	sq ft	m ²	sq ft
Retail (A1)						
Basement	119	1,281	138	1,485	226	2,433
Ground Floor	139	1,496	145	1,561	165	1,776
First Floor			16	172	23	248
Sub total	258	2,777	299	3,218	414	4,456

Floor	Net Internal Area (NIA)		Gross Internal Area (GIA)		Gross External Area (GEA)	
	m ²	sq ft	m ²	sq ft	m ²	sq ft
Residential (C1)						
Basement	15	161	23	248	32	344
Ground Floor	23	248	46	495	54	581
First Floor	94	1,012	124	1,335	152	1,636
Second Floor	70	753	94	1,012	117	1,259
Third Floor	70	753	94	1,012	117	1,259
Fourth Floor	70	753	94	1,012	117	1,259
Sub total	342	3,681	475	5,113	589	6,340

Development Summary			Accomodation Summary		
Net Internal Area (NIA)	600 m²	6,458 sq ft	Studio	1	
Gross Internal Area (GIA)	774 m²	8,331 sq ft	1 Bed	1	
Gross External Area (GEA)	1,003 m ²	10,796 sq ft	2 Bed	3	
			TOTAL Resi Units	5	

Areas are aproximate only and subject to change through planning, design and development of the proposal.

