

Rev	Date	Note

Services

Structures  
**Fluid Structures**

Client  
**Nadav Kander & Nicole Verity**

Project title  
**29 Prince of Wales Road**

Drawing Title  
**Proposed Basement Floor Plan**

Scale 1: 100 @ A3

Project No.	Drawing no.	Revision
191	1001	P1


Status	Date of Issue
Planning	12/05/16



**Clive Sall Architecture Ltd.**

2 Providence Yard  
Ezra Street  
London E2 7RJ


Copyright CLIVE SALL ARCHITECTURE LTD

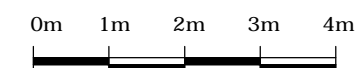



Prince of Wales Road

29 Prince of Wales Rd

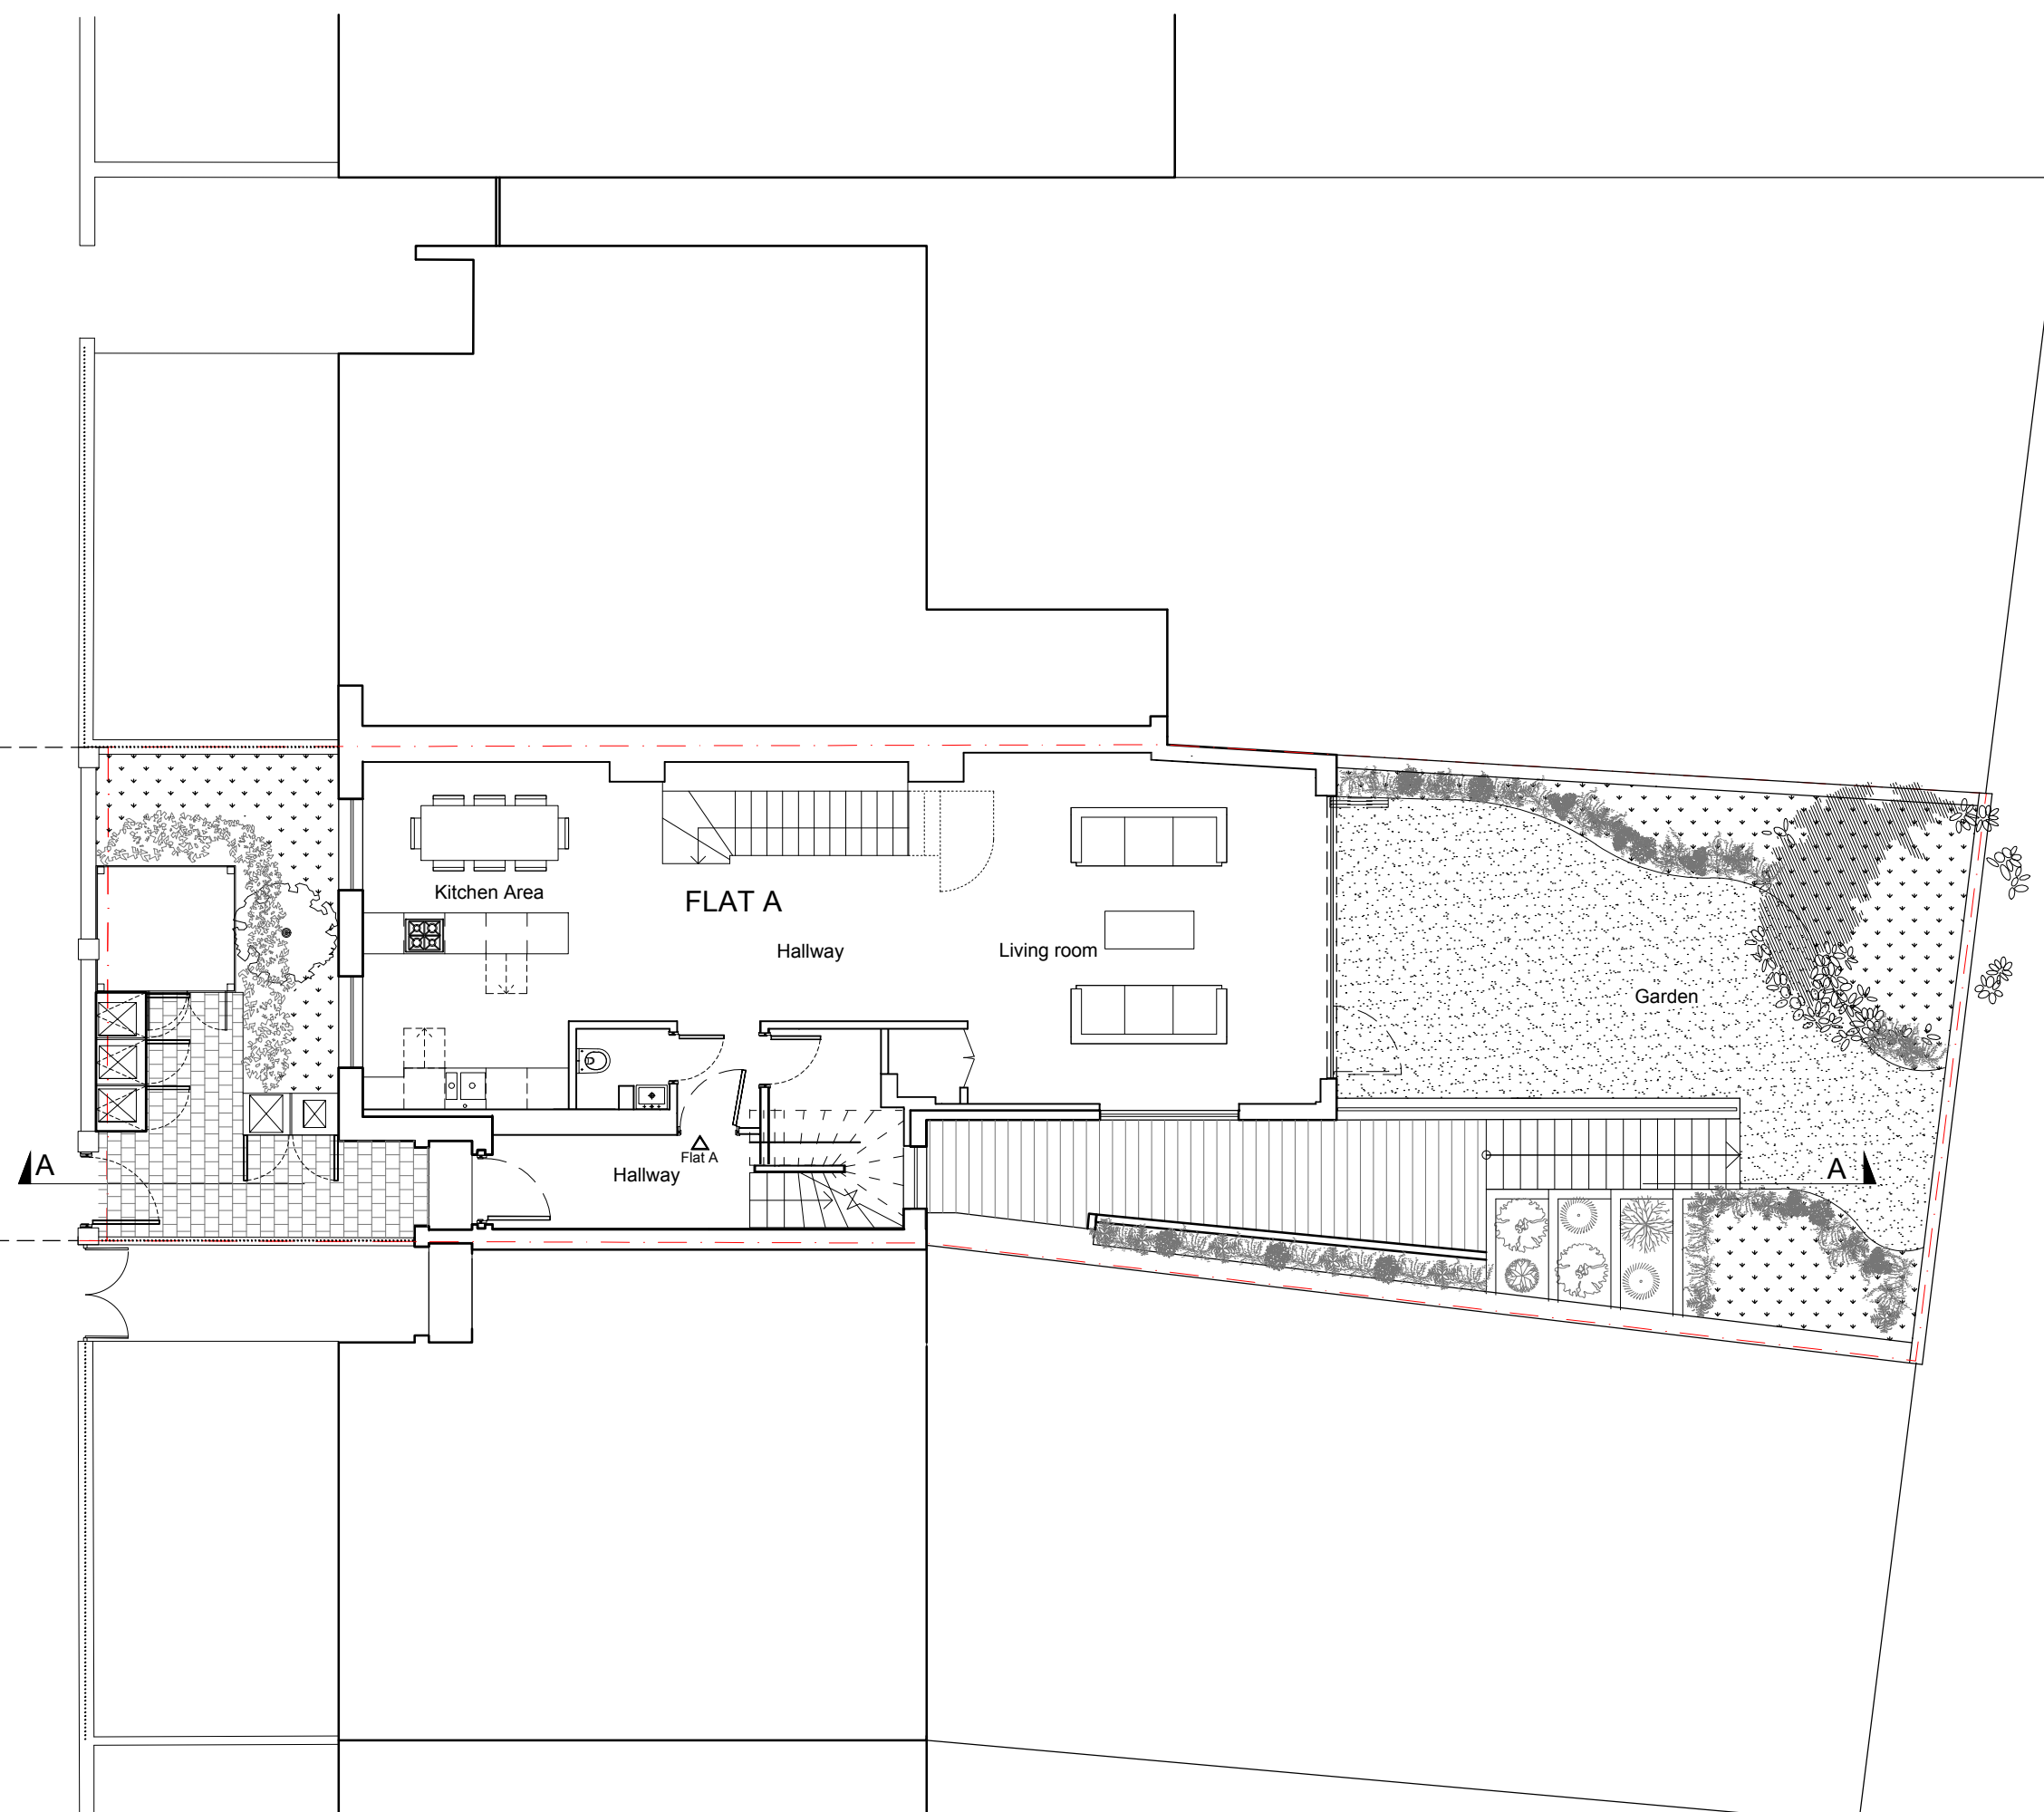

Rev	Date	Note

Services

Structures  
**Fluid Structures**

Client  
**Nadav Kander & Nicole Verity**

Project title  
**29 Prince of Wales Road**

Drawing Title  
**Proposed Ground Floor Plan**  
Scale 1:100 @ A3

Project No. <b>191</b>	Drawing no. <b>1002</b>	Revision <b>P1</b>
---------------------------	----------------------------	-----------------------

Status <b>Planning</b>	Date of Issue <b>12/05/16</b>
---------------------------	----------------------------------




**Clive Sall Architecture Ltd.**  
2 Providence Yard  
Ezra Street  
London E2 7RJ  
Copyright CLIVE SALL ARCHITECTURE LTD





Prince of Wales Road

29 Prince of Wales Rd

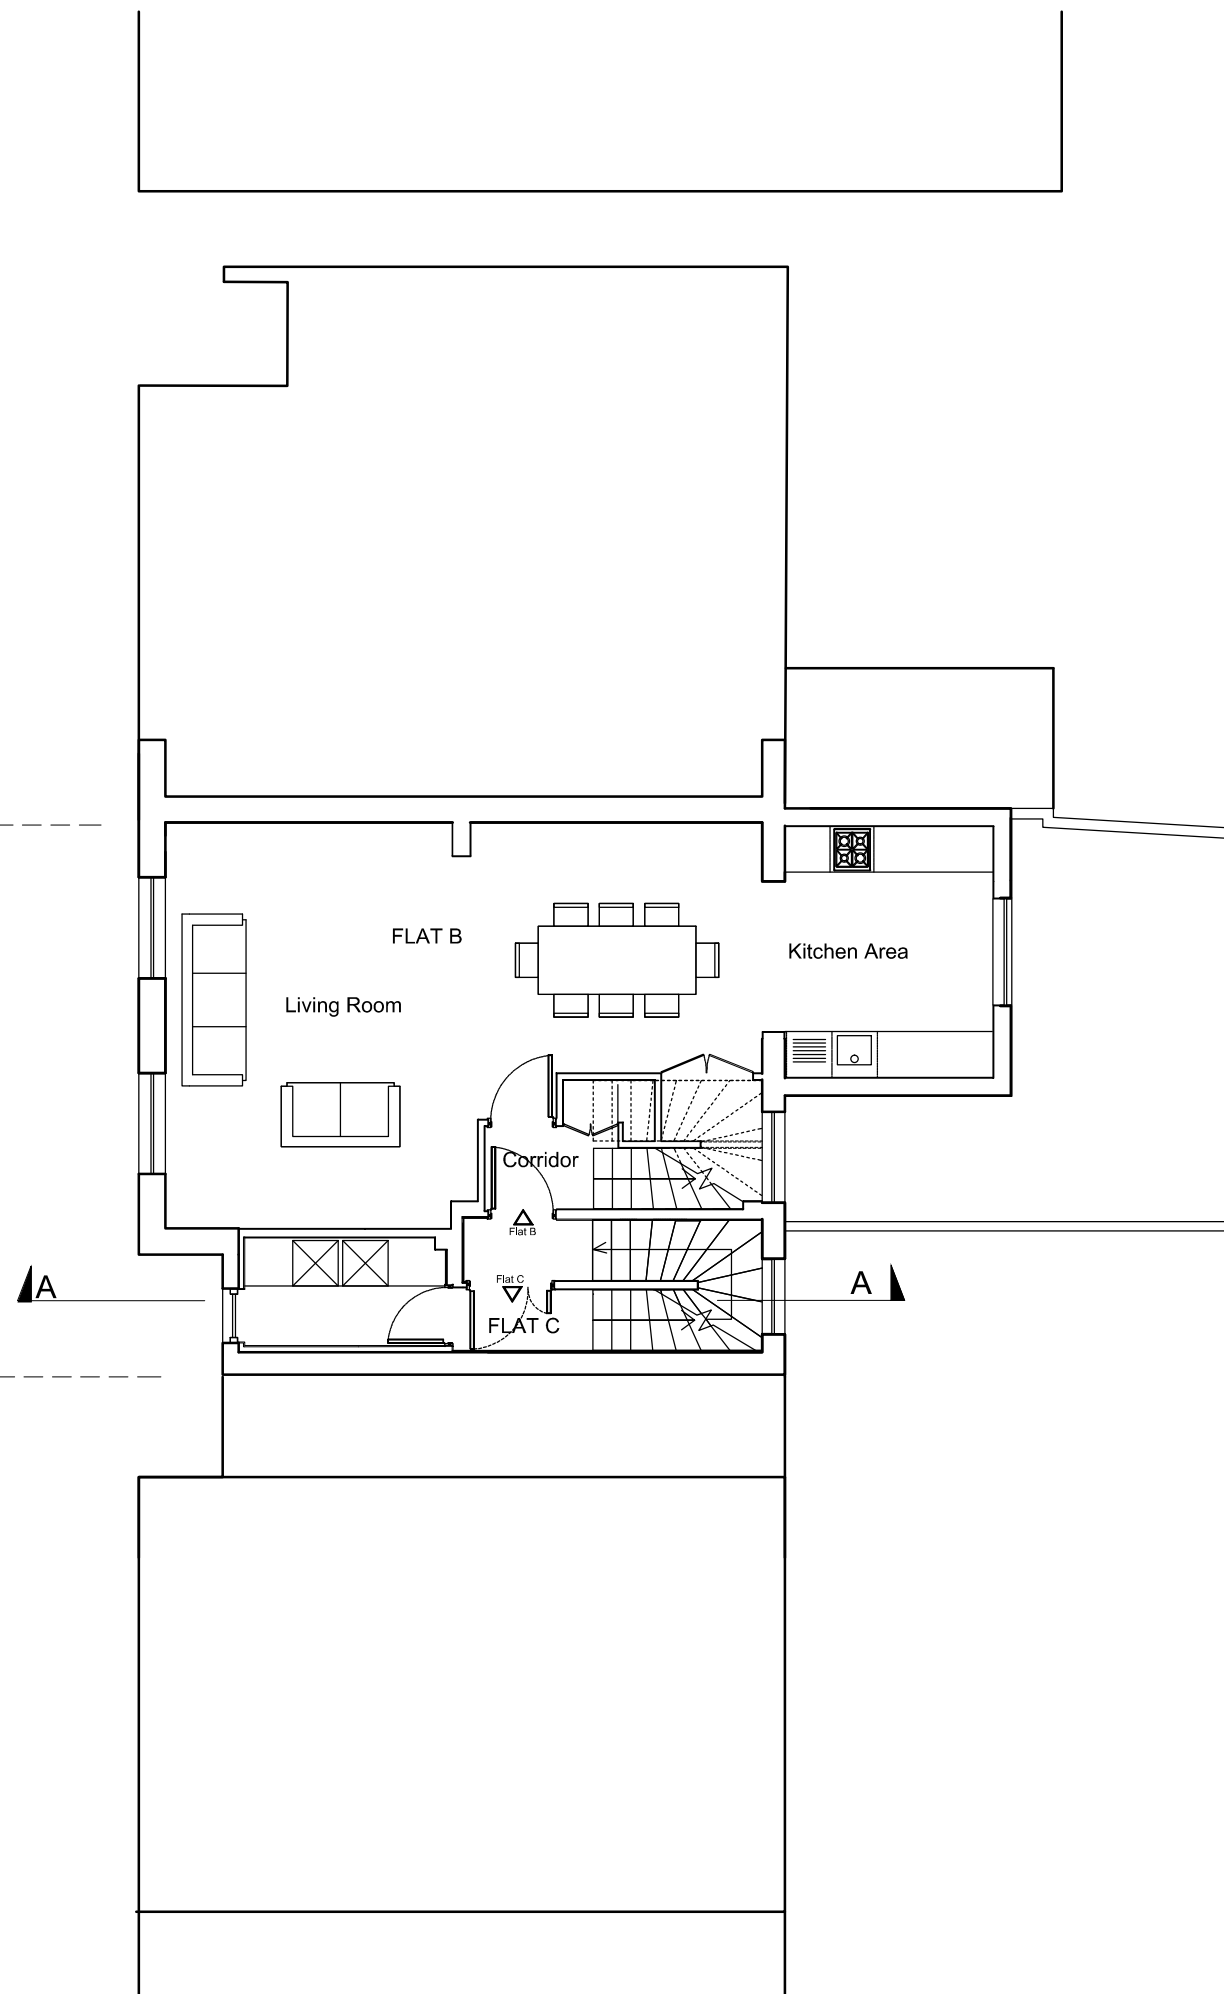

Rev Date Note

Services

Structures  
**Fluid Structures**

Client  
**Nadav Kander & Nicole Verity**

Project title  
**29 Prince of Wales Road**

Drawing Title  
**Proposed First Floor Plan**

Scale 1:100 @ A3

Project No. Drawing no. Revision  
**191 1003 P1**


Status Date of Issue  
**Planning 12/05/16**


Clive Sall Architecture Ltd.

2 Providence Yard  
Esra Street  
London E2 7RJ

Copyright CLIVE SALL ARCHITECTURE LTD

0m 1m 2m 3m 4m

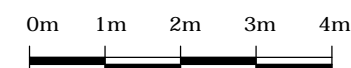

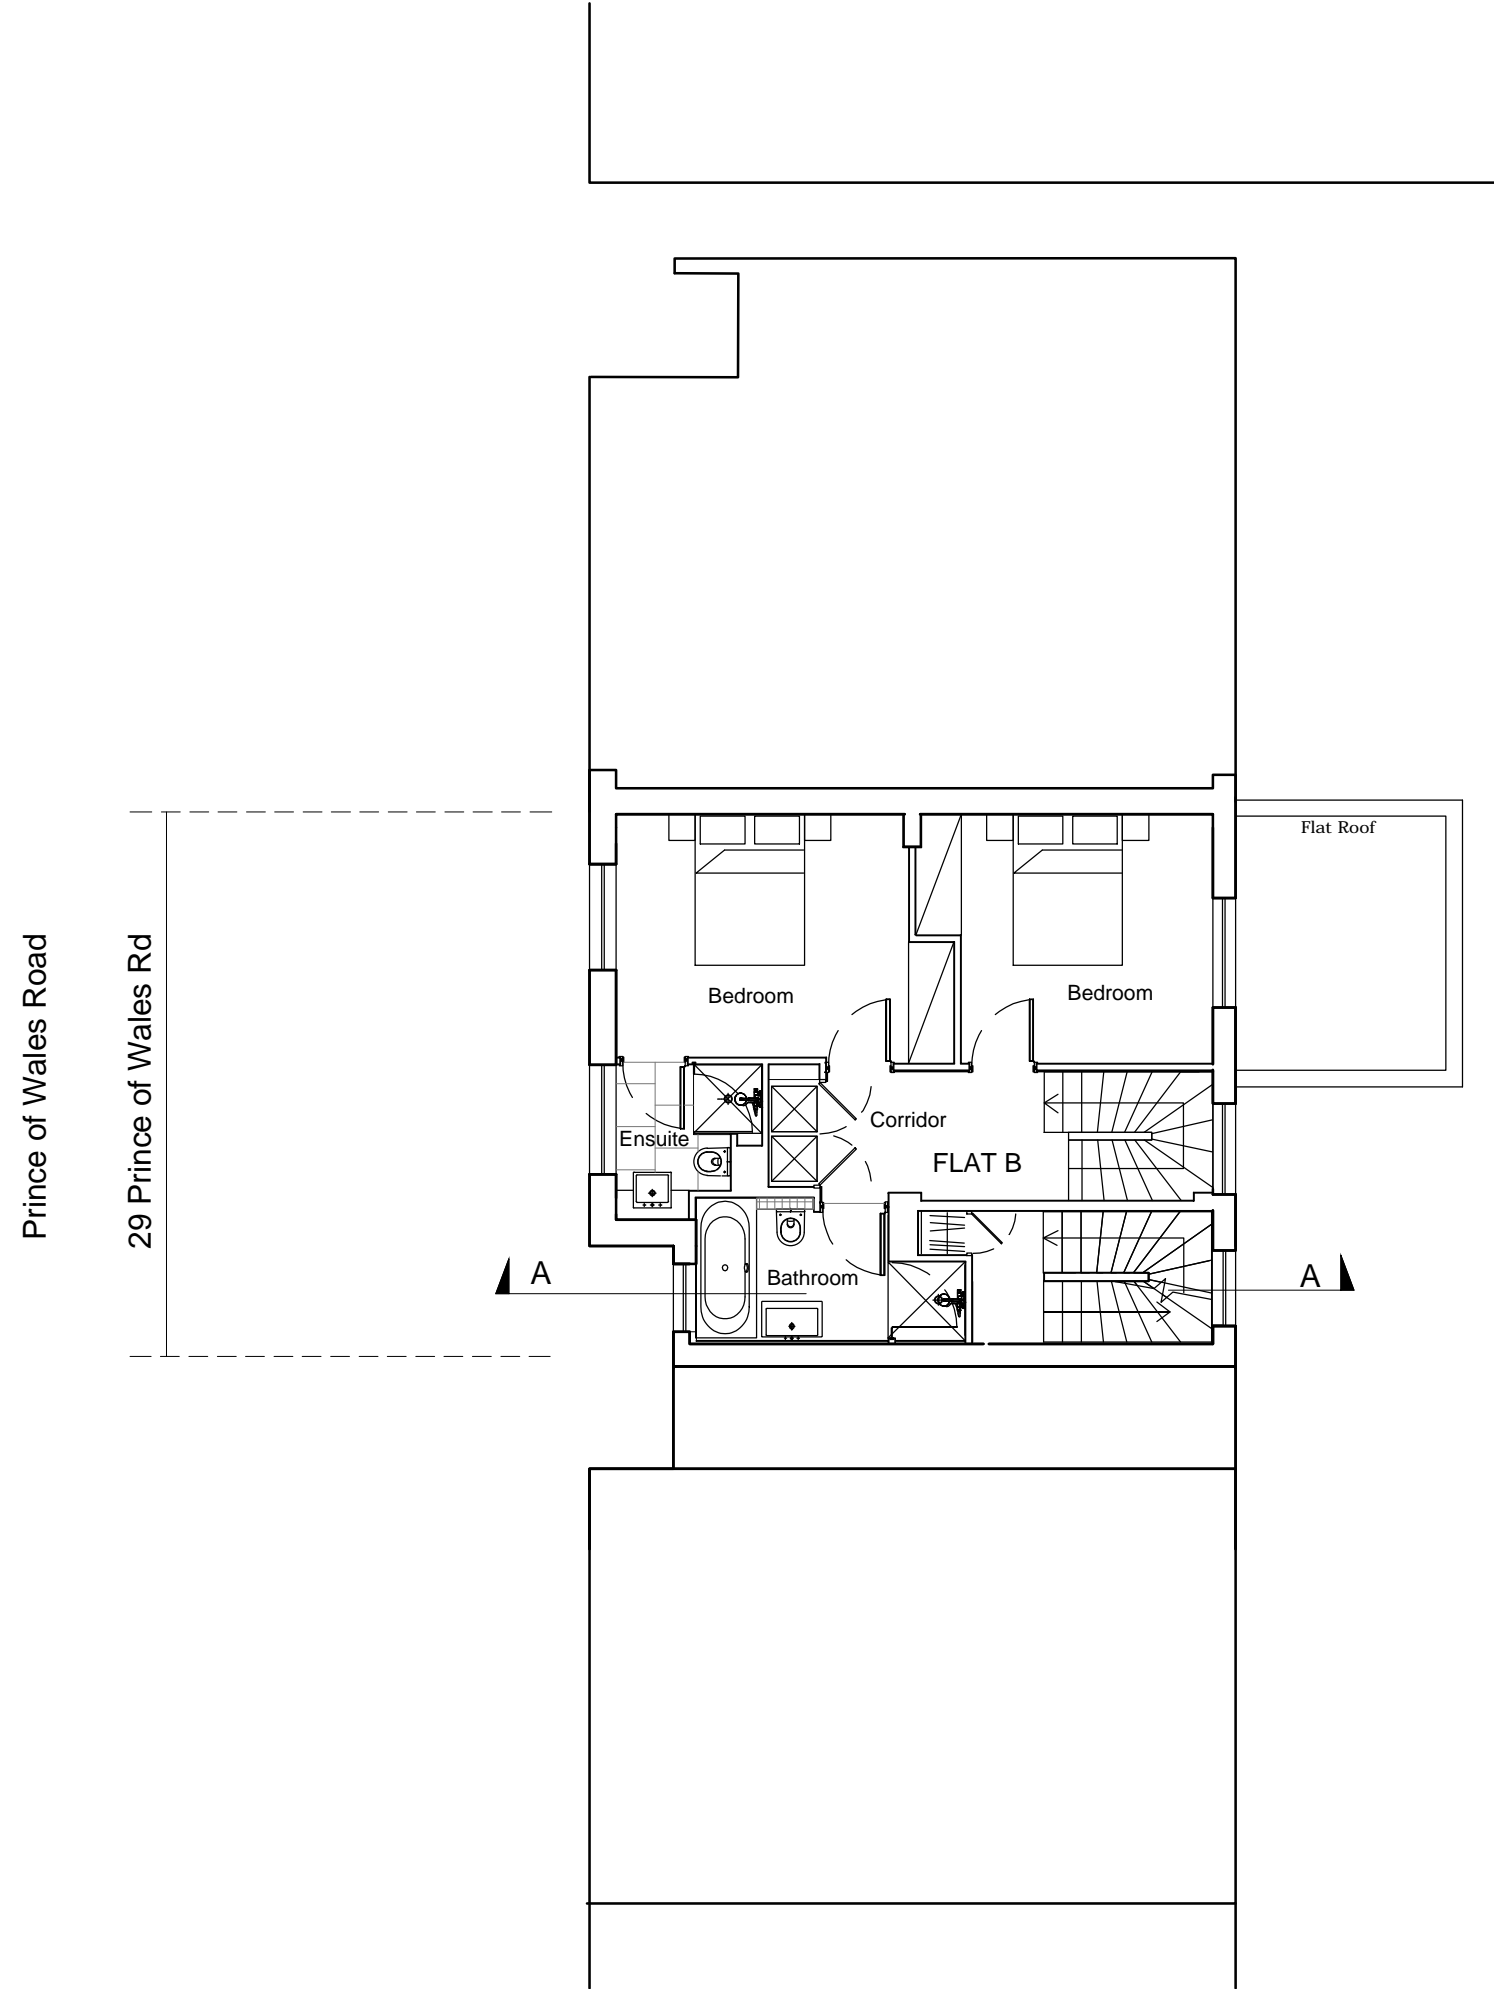

Rev	Date	Note

Services

Structures  
**Fluid Structures**

Client  
**Nadav Kander & Nicole Verity**

Project title  
**29 Prince of Wales Road**


Drawing Title  
**Proposed Second Floor Plan**

Scale 1:100 @ A3

Project No.	Drawing no.	Revision
191	1004	P1

Status	Date of Issue
Planning	12/05/16

**Clive Sall Architecture Ltd.**  
 2 Providence Yard  
 Ezra Street  
 London E2 7RJ  
 Copyright CLIVE SALL ARCHITECTURE LTD

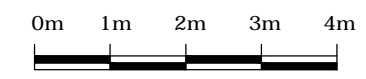




29 Prince of Wales

A

A

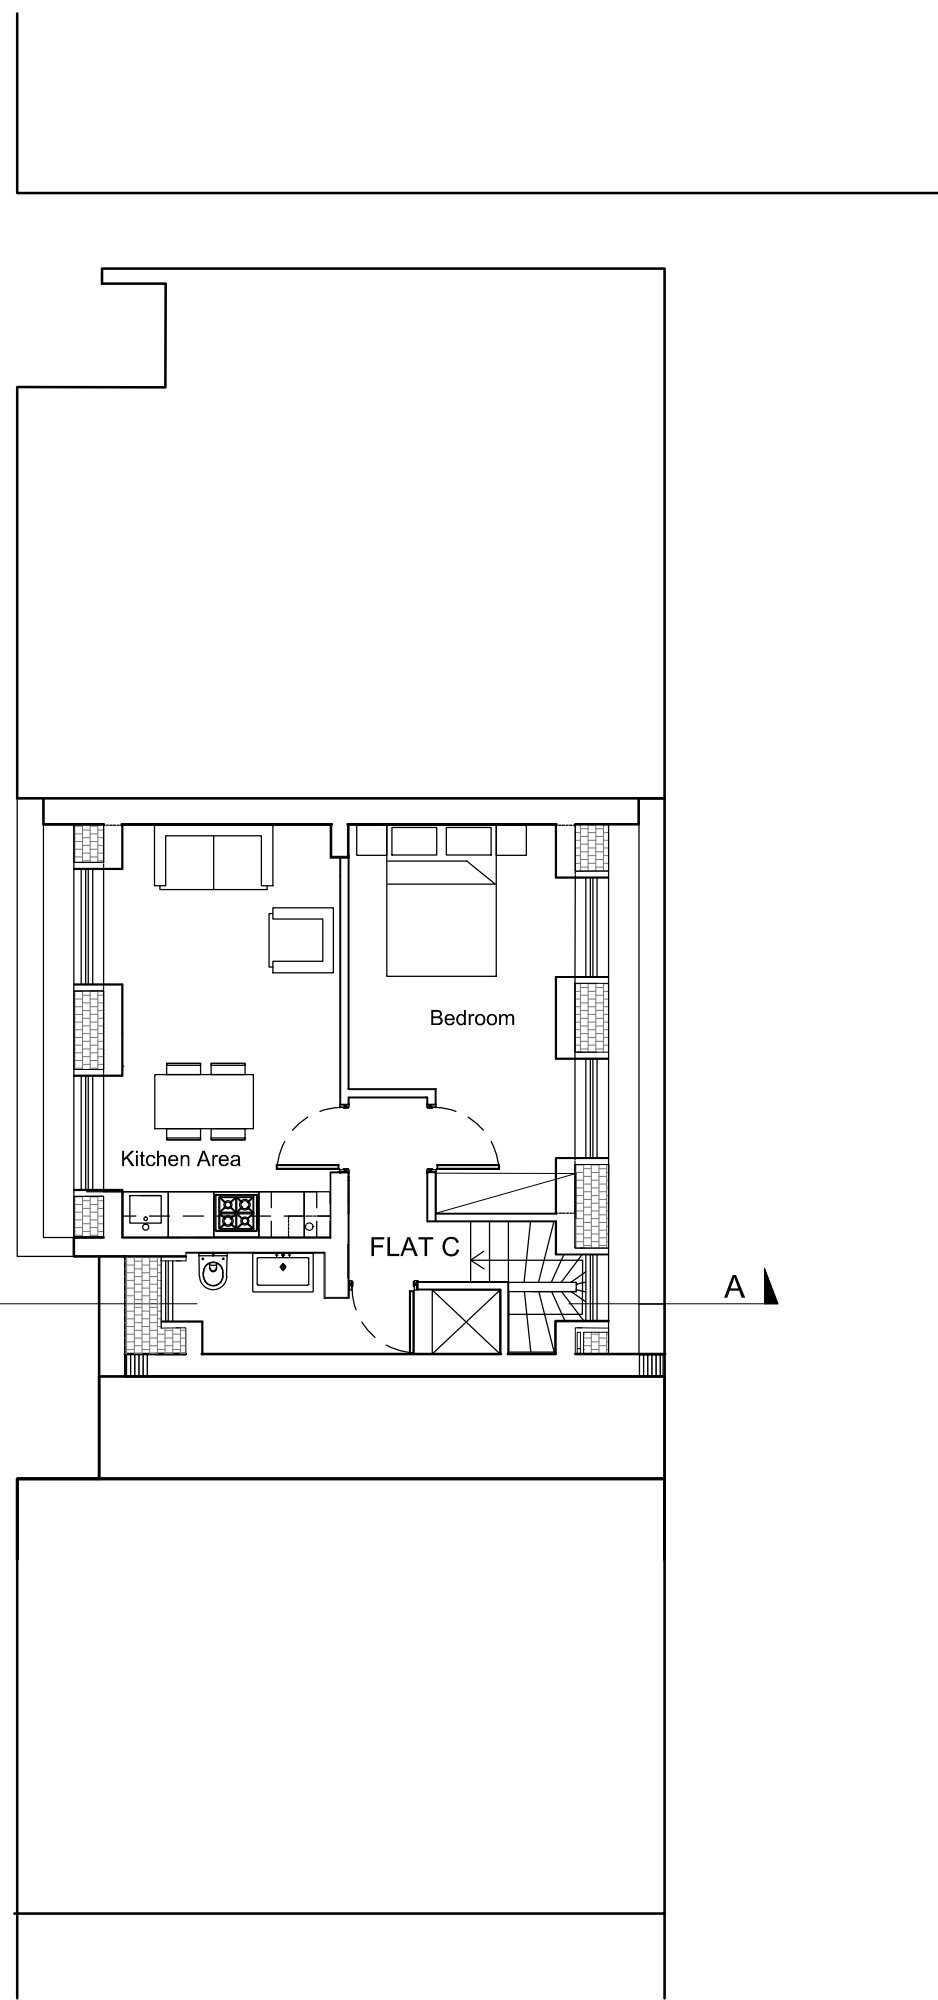


Rev	Date	Note
Services		
Structures		
<b>Fluid Structures</b>		
Client		
<b>Nadav Kander &amp; Nicole Verity</b>		
Project title		
<b>29 Prince of Wales Road</b>		
Drawing Title		
<b>Proposed Third Floor Plan</b>		
Scale 1:100 @ A3		
Project No.	Drawing no.	Revision
<b>191</b>	<b>1005</b>	<b>P1</b>
Status	Date of Issue	
<b>Planning</b>	<b>12/05/16</b>	



**Clive Sall Architecture Ltd.**

2 Providence Yard  
Ezra Street  
London E2 7RJ

Copyright CLIVE SALL ARCHITECTURE LTD

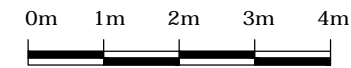



Bike store  
Wall at 1.4m high to conceal bin and bike store from street view


Prince of Wales Road

29 Prince of Wales Rd


3 x 240l bins

1x 240l recycle bin, 1x 23l food caddy

A

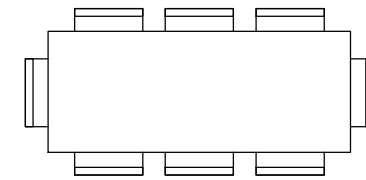


Kitchen Area

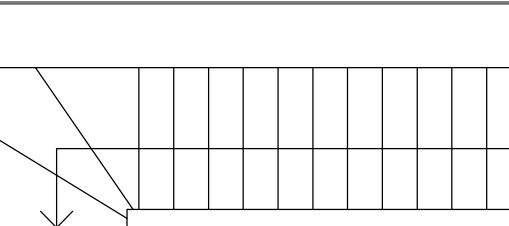


FLAT A

Hallway

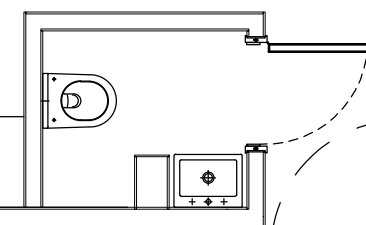

Hallway

Flat A

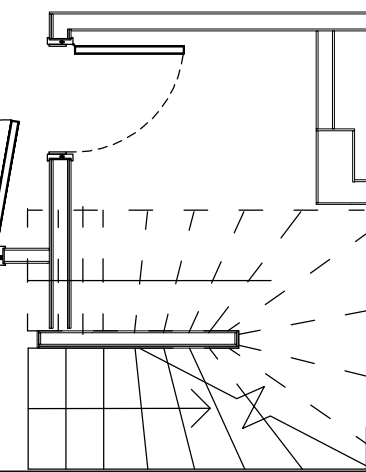

Rev Date Note

Services

Structures  
Fluid Structures

Client  
Nadav Kander & Nicole Verity

Project title  
29 Prince of Wales Road

Drawing Title  
Proposed Front Garden

Scale 1:100 @ A3

Project No. 191	Drawing no. 1012	Revision P1
--------------------	---------------------	----------------


Status Planning	Date of Issue 12/05/16
--------------------	---------------------------



Clive Sall Architecture Ltd.

2 Providence Yard  
Ezra Street  
London E2 7RJ

Copyright CLIVE SALL ARCHITECTURE LTD

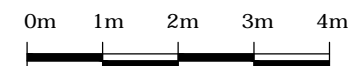



← 27 Prince of Wales \* 29 Prince of Wales \* 31 Prince of Wales →

Rev Date Note

Services

Structures  
**Fluid Structures**

Client  
**Nadav Kander & Nicole Verity**

Project title  
**29 Prince of Wales Road**

Drawing Title  
**Proposed Front Elevation**


Scale 1:50 @ A3


Project No.	Drawing no.	Revision
191	1013	P1

Status	Date of Issue
PLANNING	13/05/16



**Clive Sall Architecture Ltd.**  
2 Providence Yard  
Ezra Street  
London E2 7RJ  
Copyright CLIVE SALL ARCHITECTURE LTD

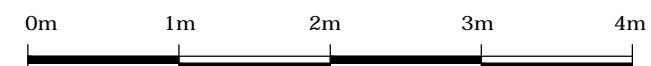

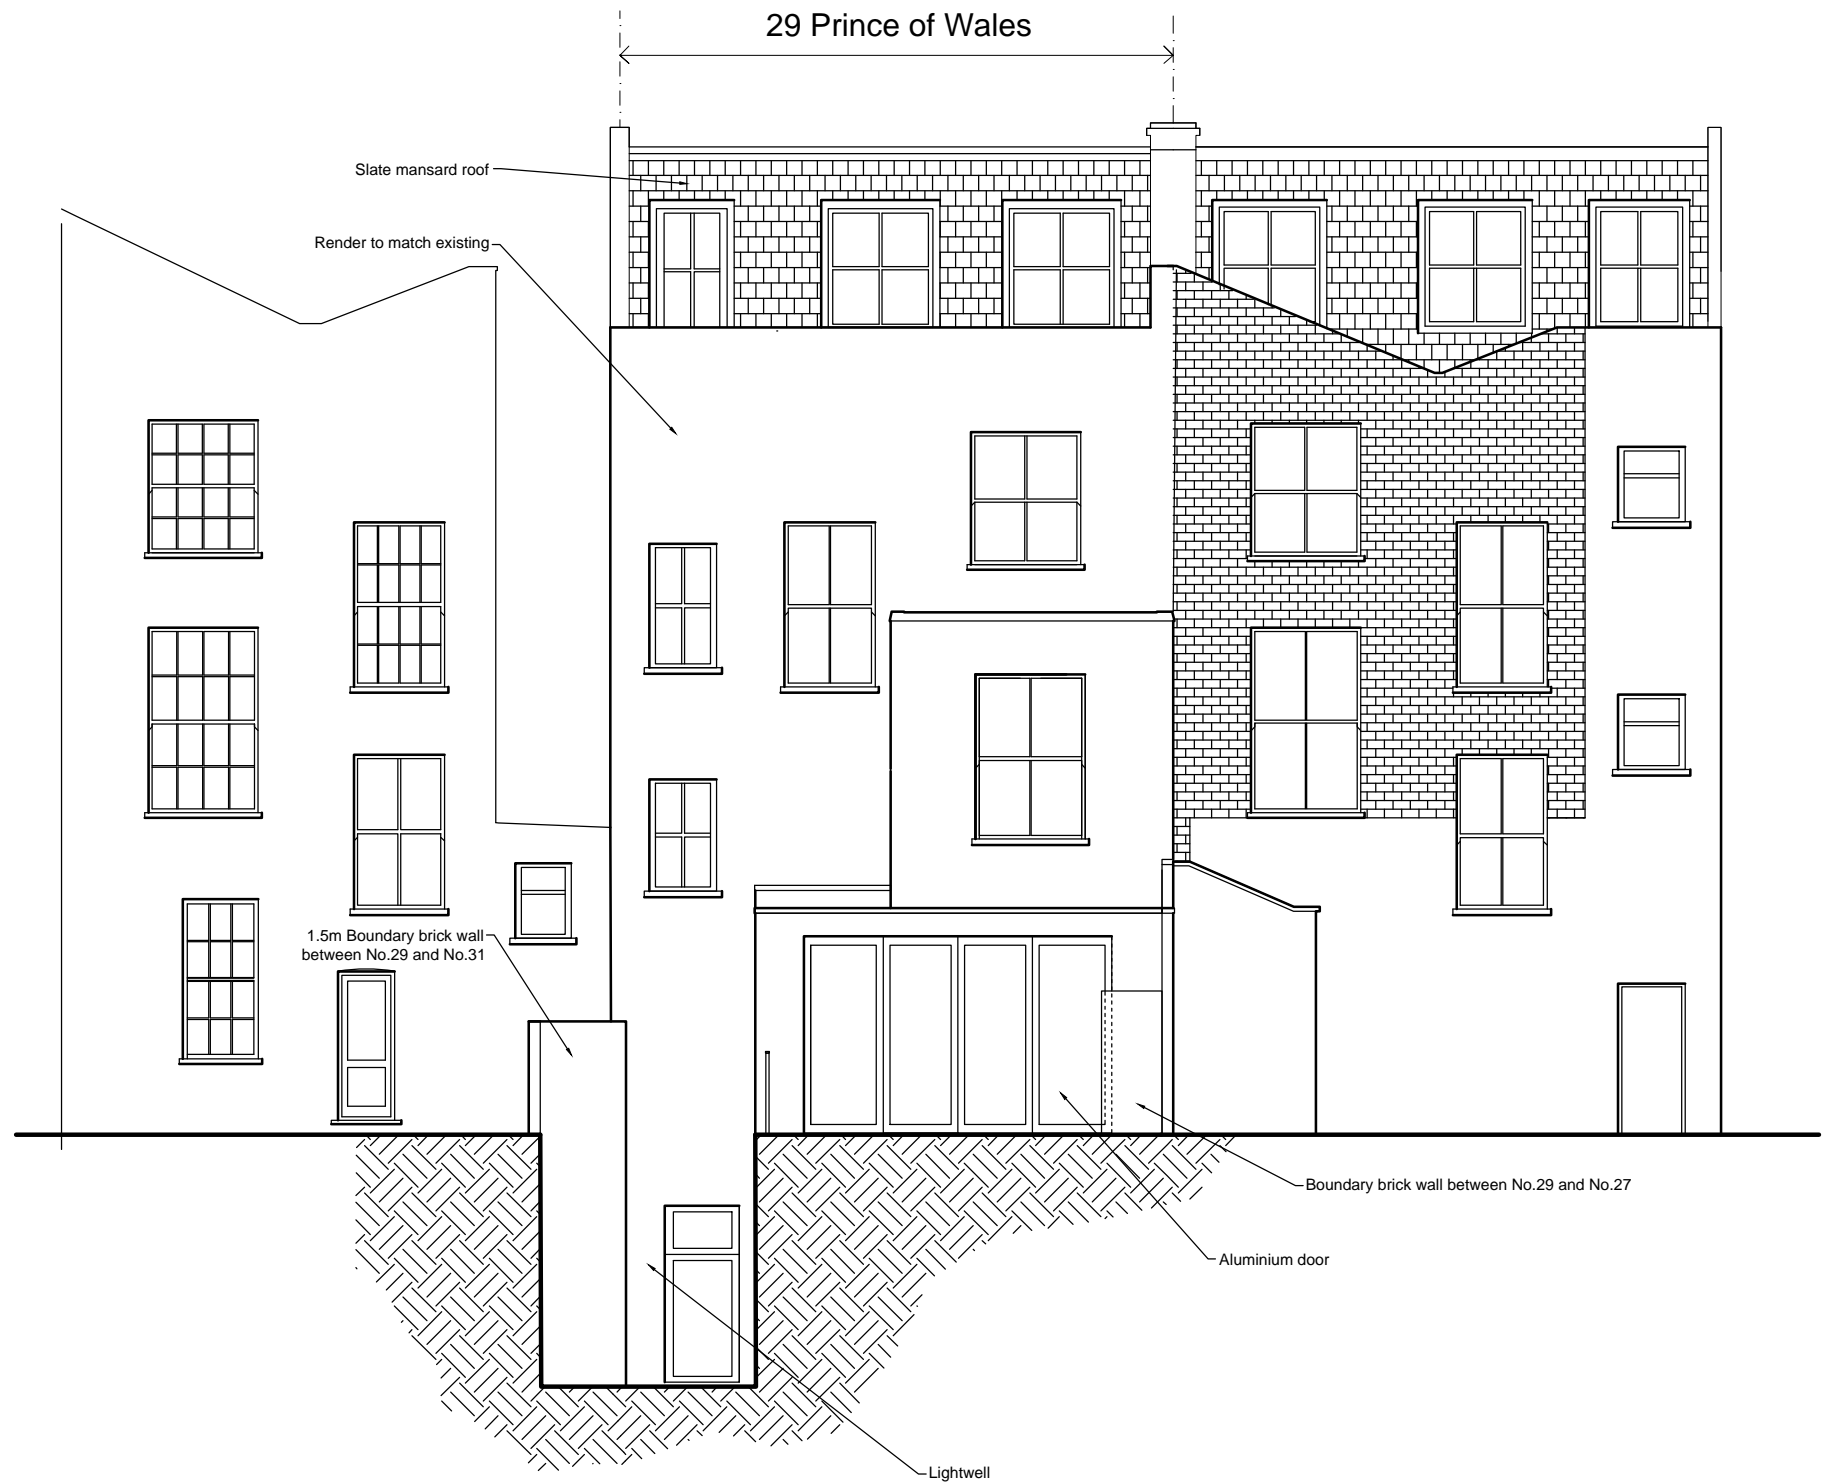

Rev	Date	Note

Services

Structures  
**Fluid Structures**

Client  
**Nadav Kander & Nicole Verity**

Project title  
**29 Prince of Wales Road**


Drawing Title  
**Proposed Rear Elevation**

Scale 1: 100 @ A3

Project No.	Drawing no.	Revision
191	1008	P1

Status	Date of Issue
Planning	12/05/16

**Clive Sall Architecture Ltd.**  
 2 Providence Yard  
 Ezra Street  
 London E2 7RJ  
 Copyright CLIVE SALL ARCHITECTURE LTD

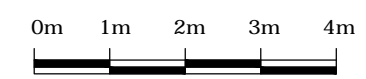





Slate mansard roof

Brick to match existing


Render

1x 240l recycle bin,  
1x 23l food caddy

Bike Store

3 x 240l bins

Wall at 1.4m high to conceal  
bin and bike store from  
street view

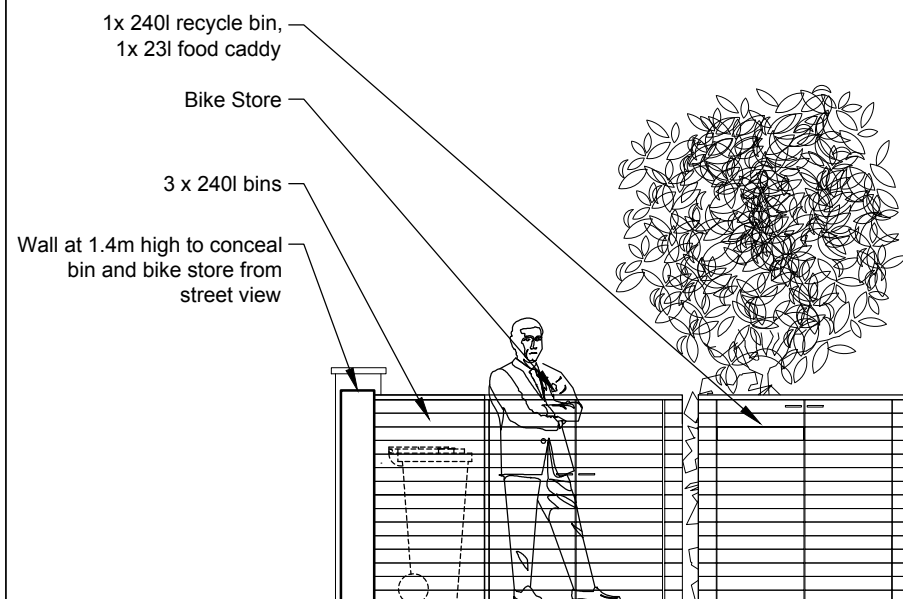

Rev Date Note

Services

Structures  
**Fluid Structures**

Client  
**Nadav Kander & Nicole Verity**

Project title  
**29 Prince of Wales Road**

Drawing Title  
**Front Garden Section**

Scale 1:50 @ A3


Project No. <b>191</b>	Drawing no. <b>1014</b>	Revision <b>P1</b>
---------------------------	----------------------------	-----------------------

Status <b>PLANNING</b>	Date of Issue <b>13/05/16</b>
---------------------------	----------------------------------



**Clive Sall Architecture Ltd.**  
2 Providence Yard  
Ezra Street  
London E2 7RJ  
Copyright CLIVE SALL ARCHITECTURE LTD

SCALE 1:100

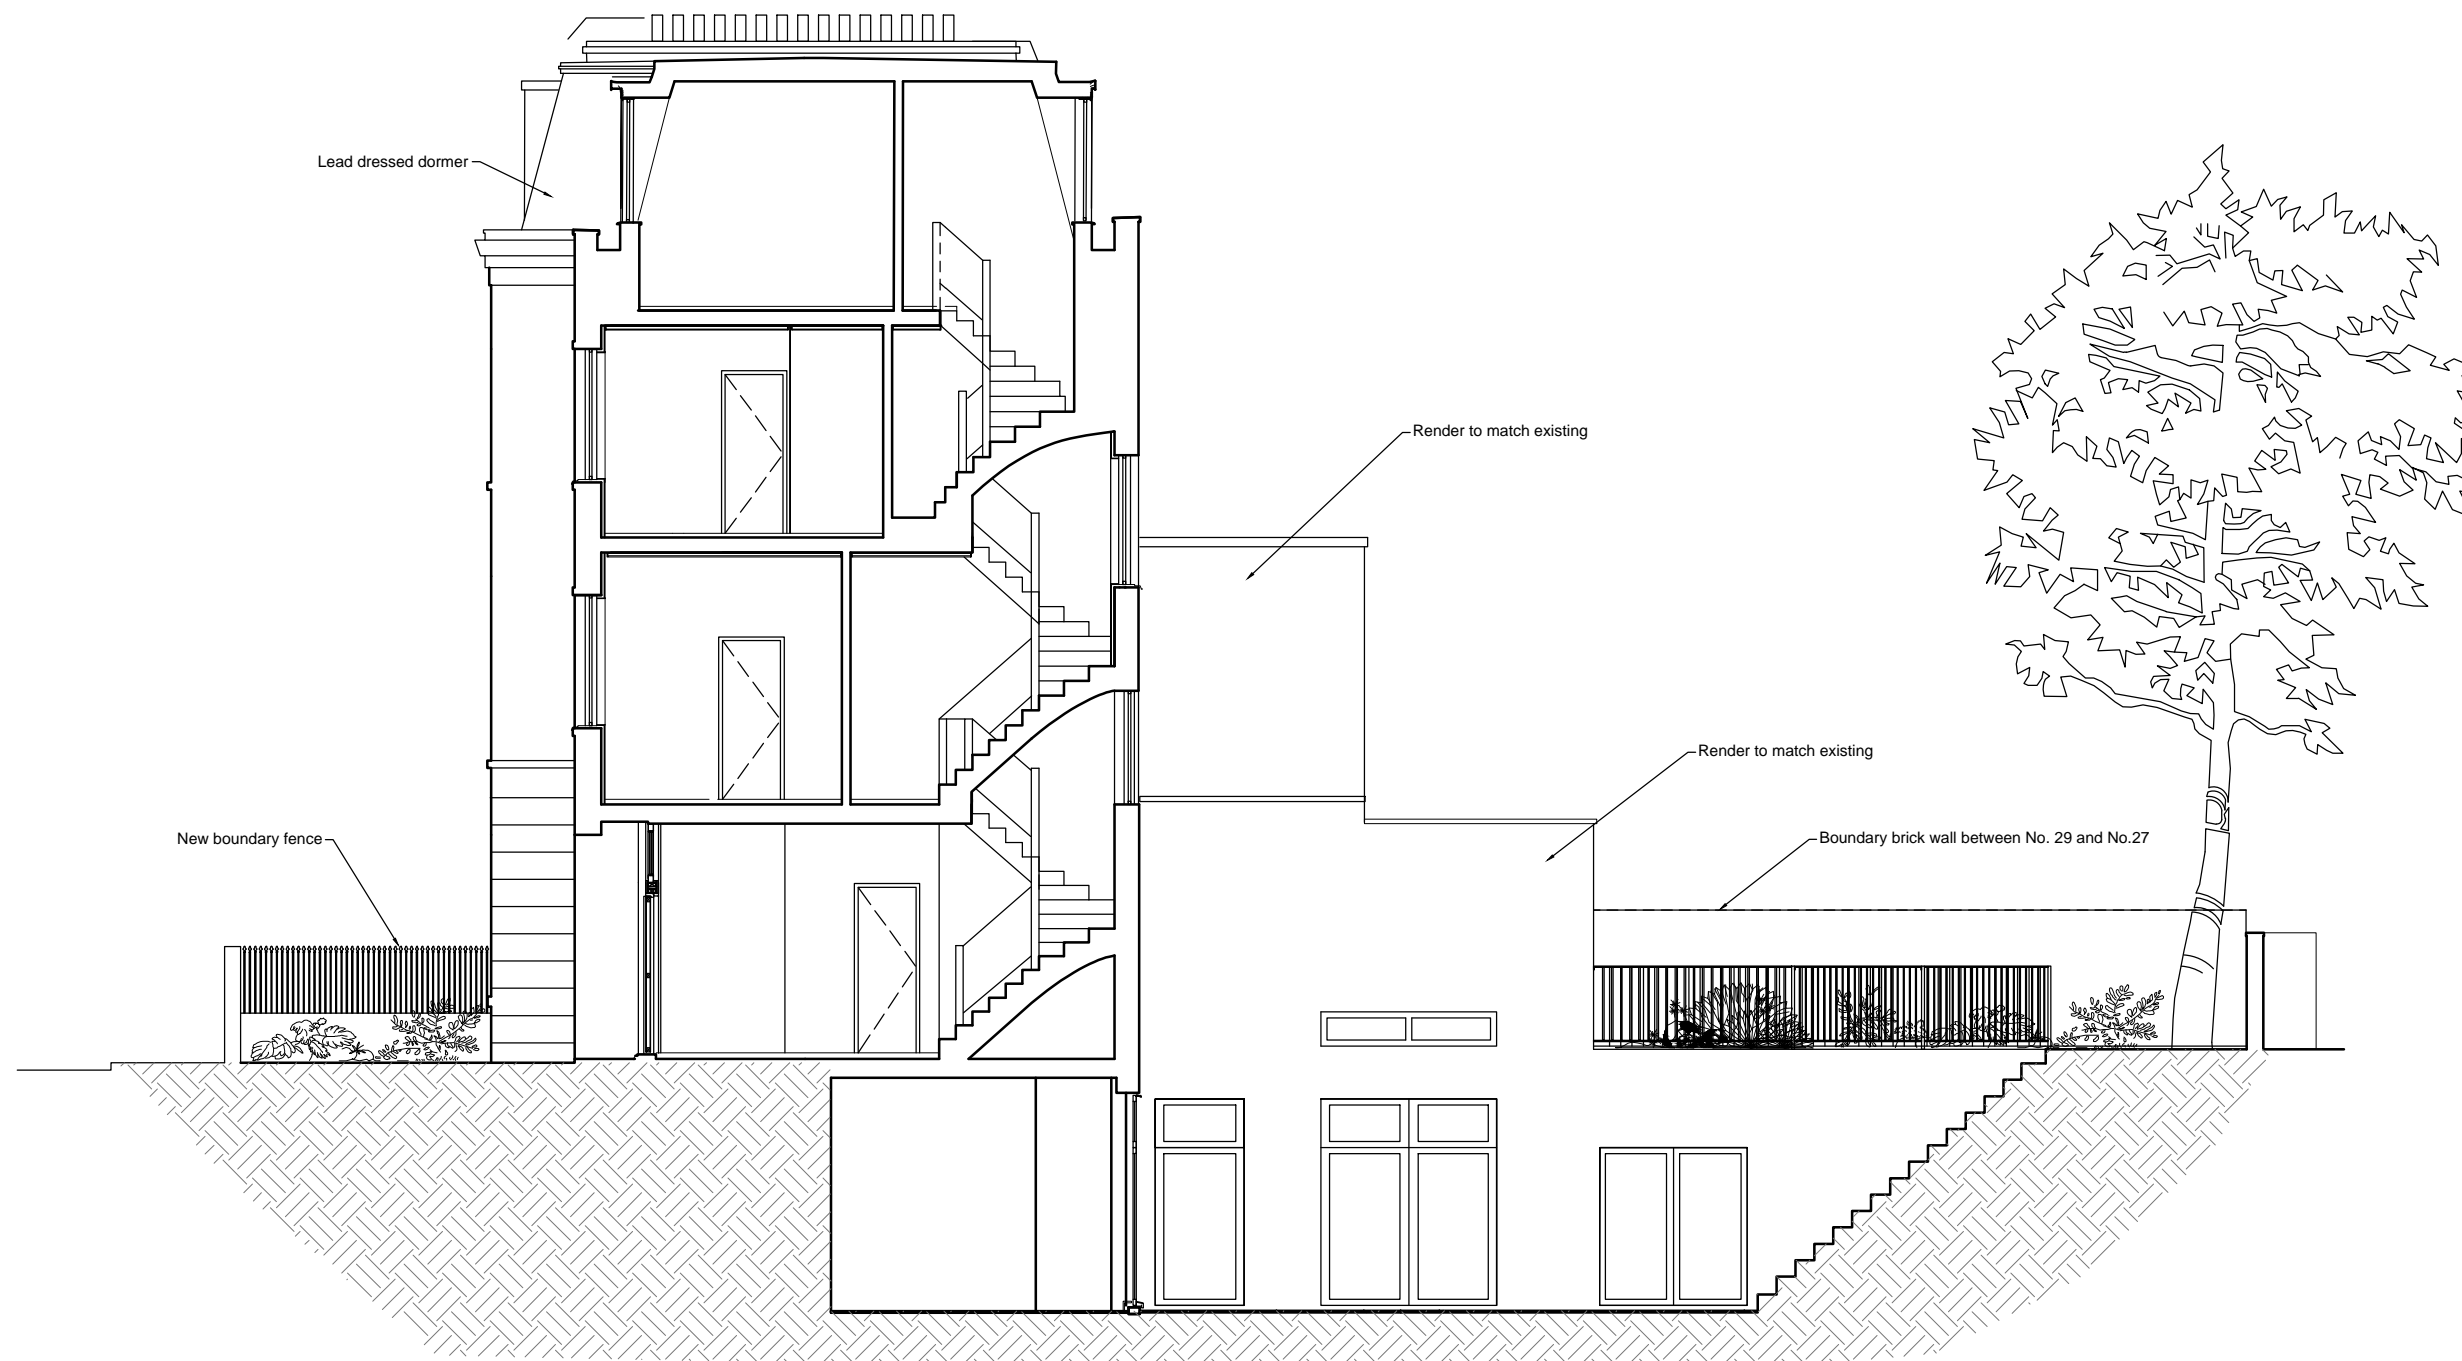

Rev Date Note

Services

Structures  
**Fluid Structures**

Client  
**Nadav Kander & Nicole Verity**

Project title  
**29 Prince of Wales Road**

Drawing Title  
**Proposed Section AA**

Scale 1:100 @ A3


Project No.	Drawing no.	Revision
191	1011	P1

Status	Date of Issue
Planning	12/05/16



**Clive Sall Architecture Ltd.**  
 2 Providence Yard  
 Ezra Street  
 London E2 7RJ  
 Copyright CLIVE SALL ARCHITECTURE LTD

SCALE 1:100

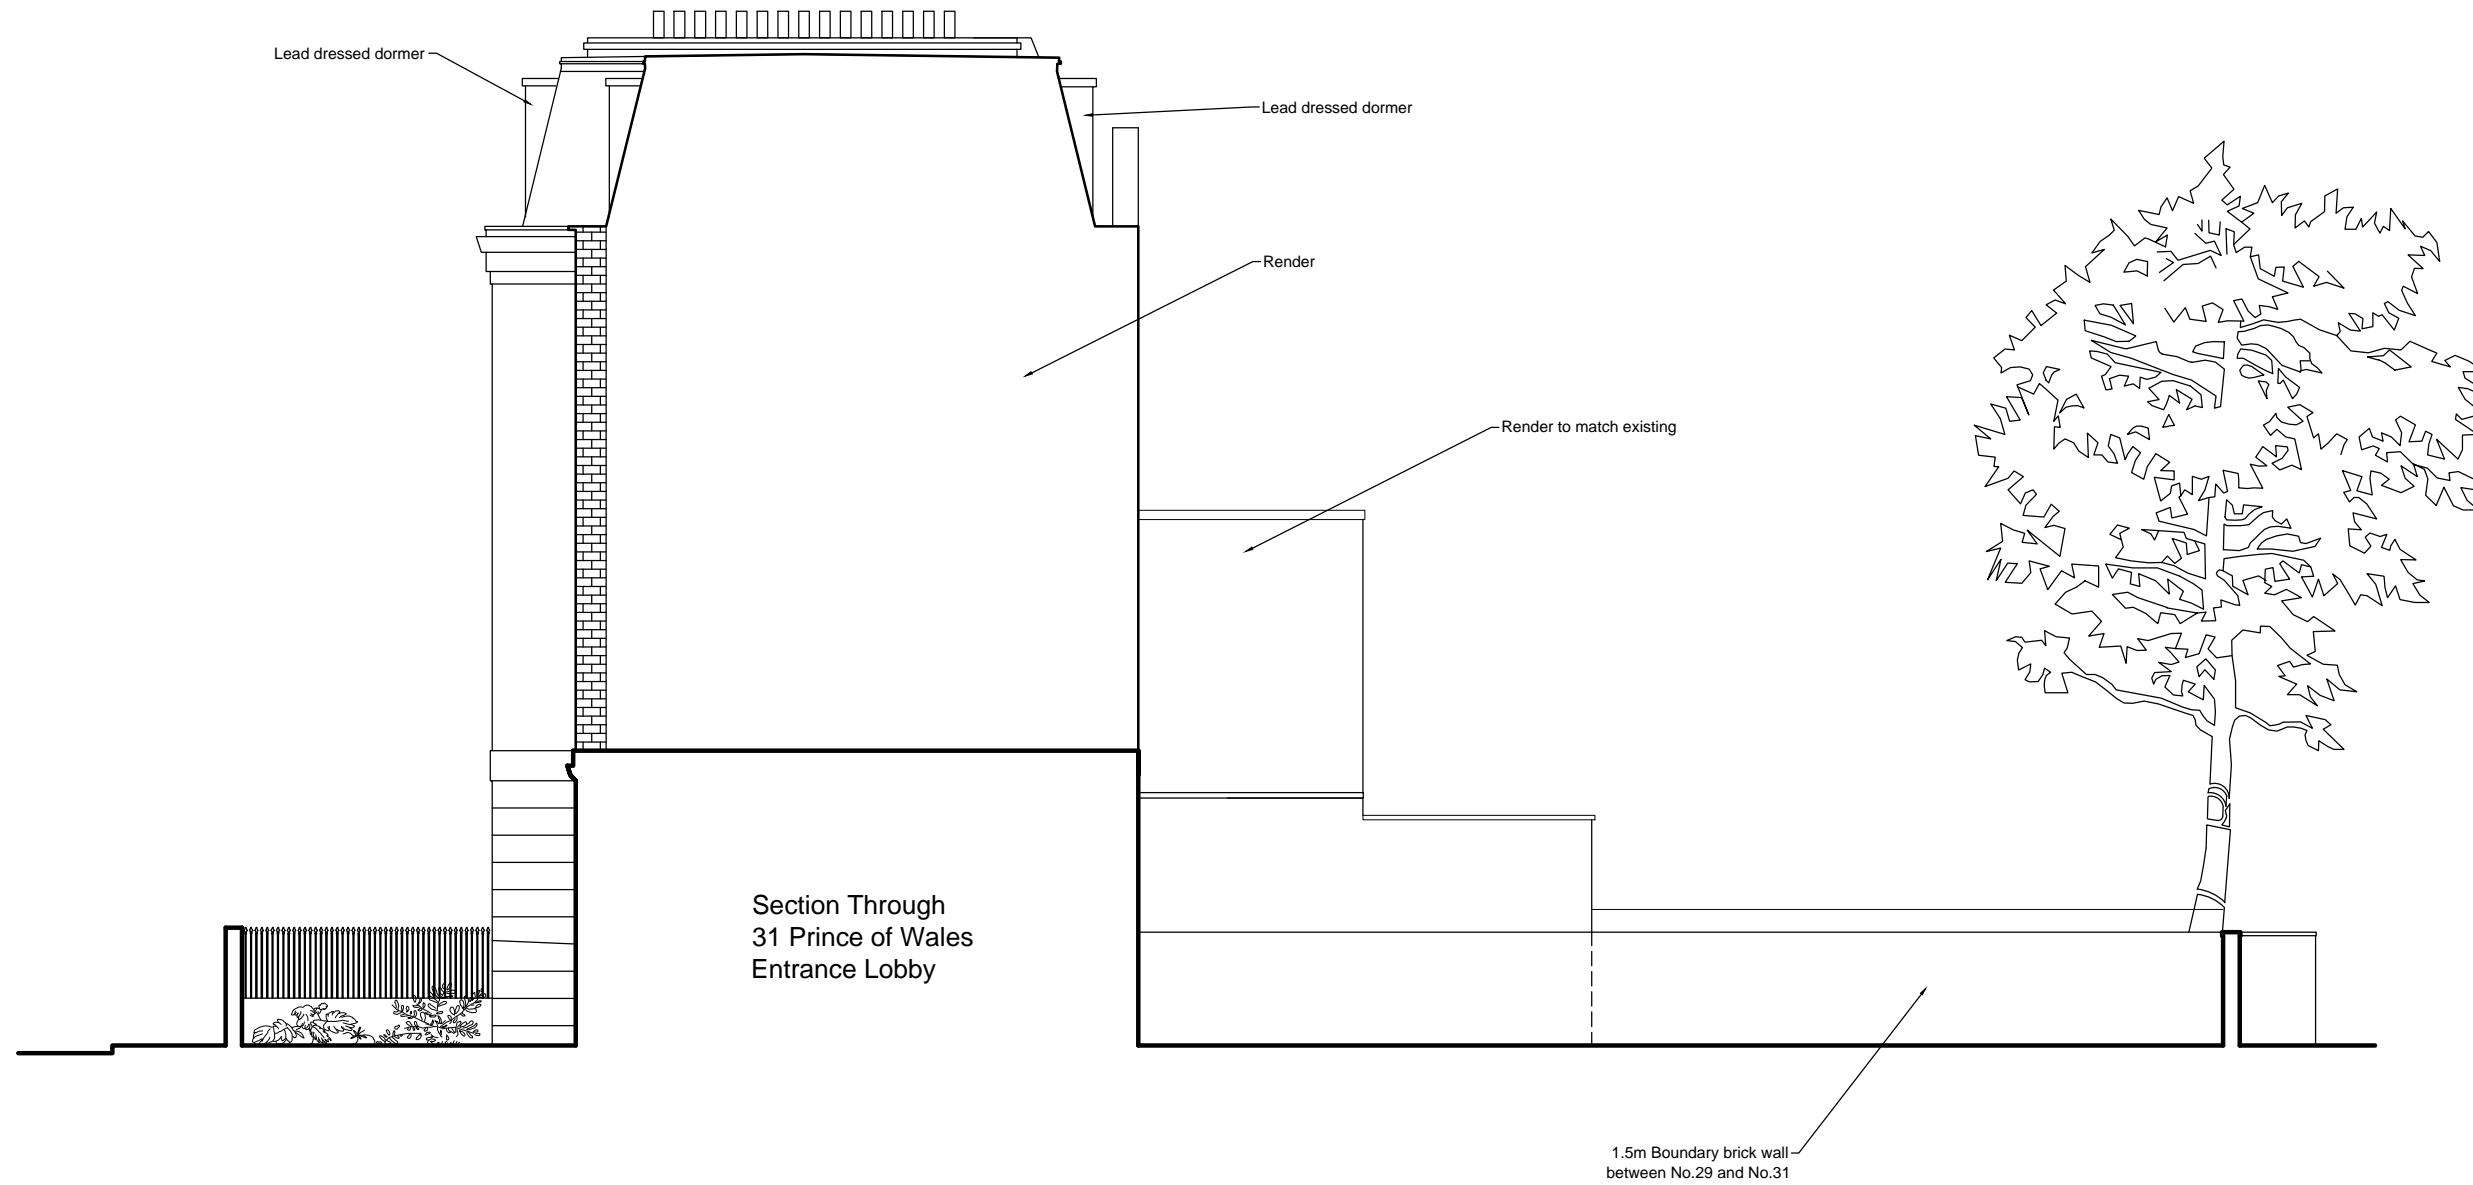

Rev	Date	Note

Services

Structures  
**Fluid Structures**

Client  
**Nadav Kander & Nicole Verity**

Project title  
**29 Prince of Wales Road**

Drawing Title

**Proposed Side Elevation**

Scale 1:100 @ A3

Project No.	Drawing no.	Revision
<b>191</b>	<b>1009</b>	<b>P1</b>

Status	Date of Issue
<b>Planning</b>	<b>12/05/16</b>



**Clive Sall Architecture Ltd.**

2 Providence Yard  
Ezra Street  
London E2 7RJ

Copyright CLIVE SALL ARCHITECTURE LTD

