



**PROPOSED FRONT ELEVATION**  
Scale 1:100



**PROPOSED REAR ELEVATION**  
Scale 1:100

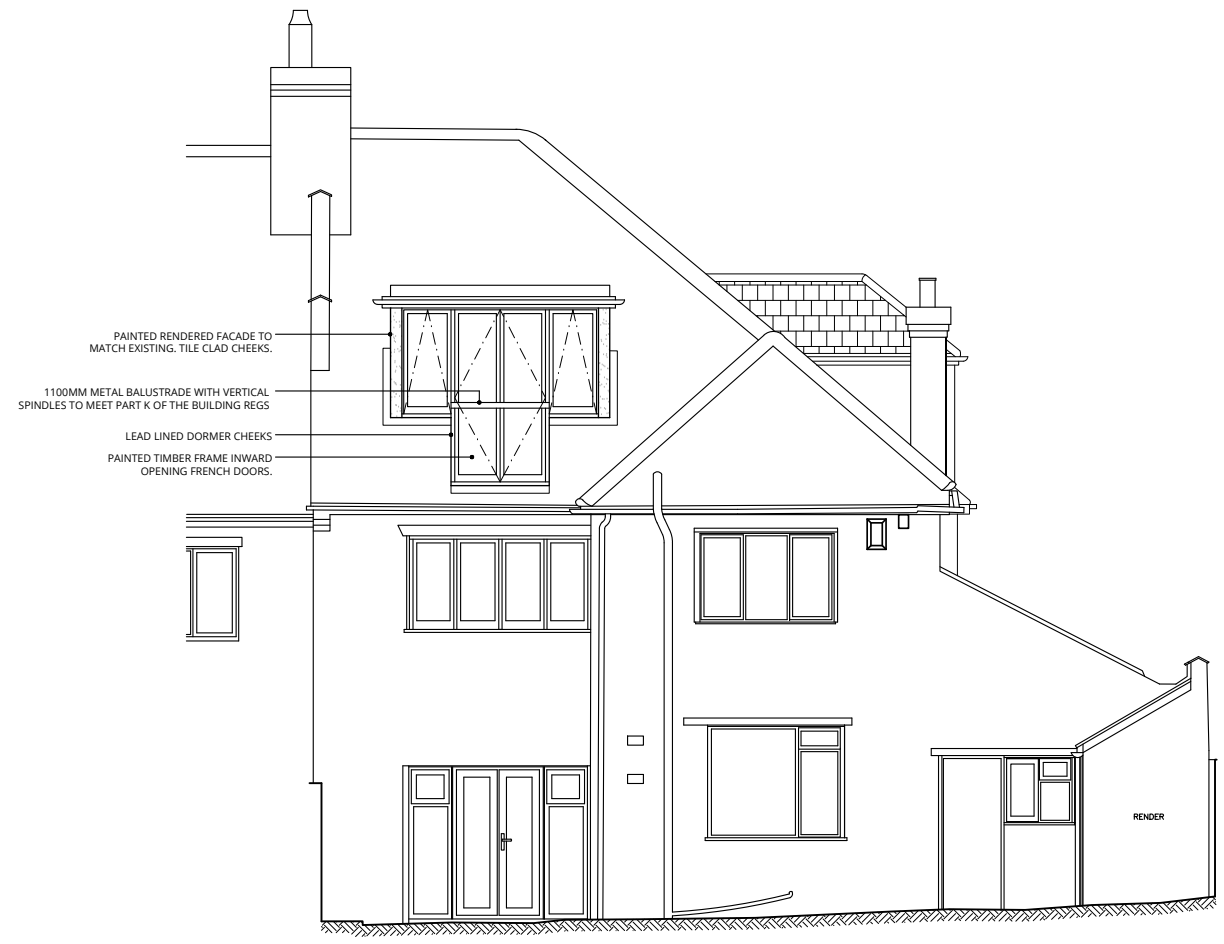

**PROPOSED FLANK ELEVATION**  
Scale 1:100

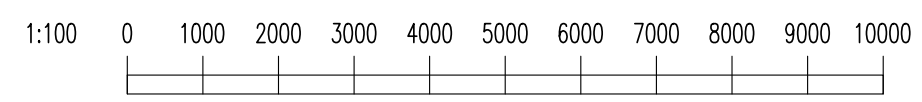

K:\13 Menelik Road NW2 01-270-04\Drawings\planning\Permitted Development Application - Loft Conv\

- Notes :**
- Dimensions are to be checked on site before fabrication and construction
  - Any discrepancies are to be immediately notified to the architects
  - Structural measurements are to be taken from the structural engineers drawings
  - Do not scale
  - Copyright reserved by GMA

REV	DESCRIPTION	DATE
B	MINOR AMENDMENTS WINDOW NOTATION	06.06.16
A	MINOR AMENDMENTS TO DORMER WINDOW POSITION	26.05.16

**DRAWING ISSUE STATUS**  
**PLANNING**

**GMA ARCHITECTURE**  
Architects and Designers

UK House 82 Heath Road Twickenham TW1 4BA  
Telephone 020 8891 5959 Fax 020 8607 9933  
www.gmaarchitecture.co.uk

Client  
**OLIVER RODGER**

Project  
**3 MENELIK ROAD  
LONDON  
NW2 3RS**

Drawing  
**PROPOSED ELEVATIONS**

Scale	Date	Drawn	Checked
1:100@A3	MAY 16	SJS	IL

Type	Client	PD-121	B
01	270-04	PD-121	B