


EXISTING UPPER GROUND FLOOR PLAN 1:50 (1:100)

EXISTING BASEMENT PLAN 1:50 (1:100)

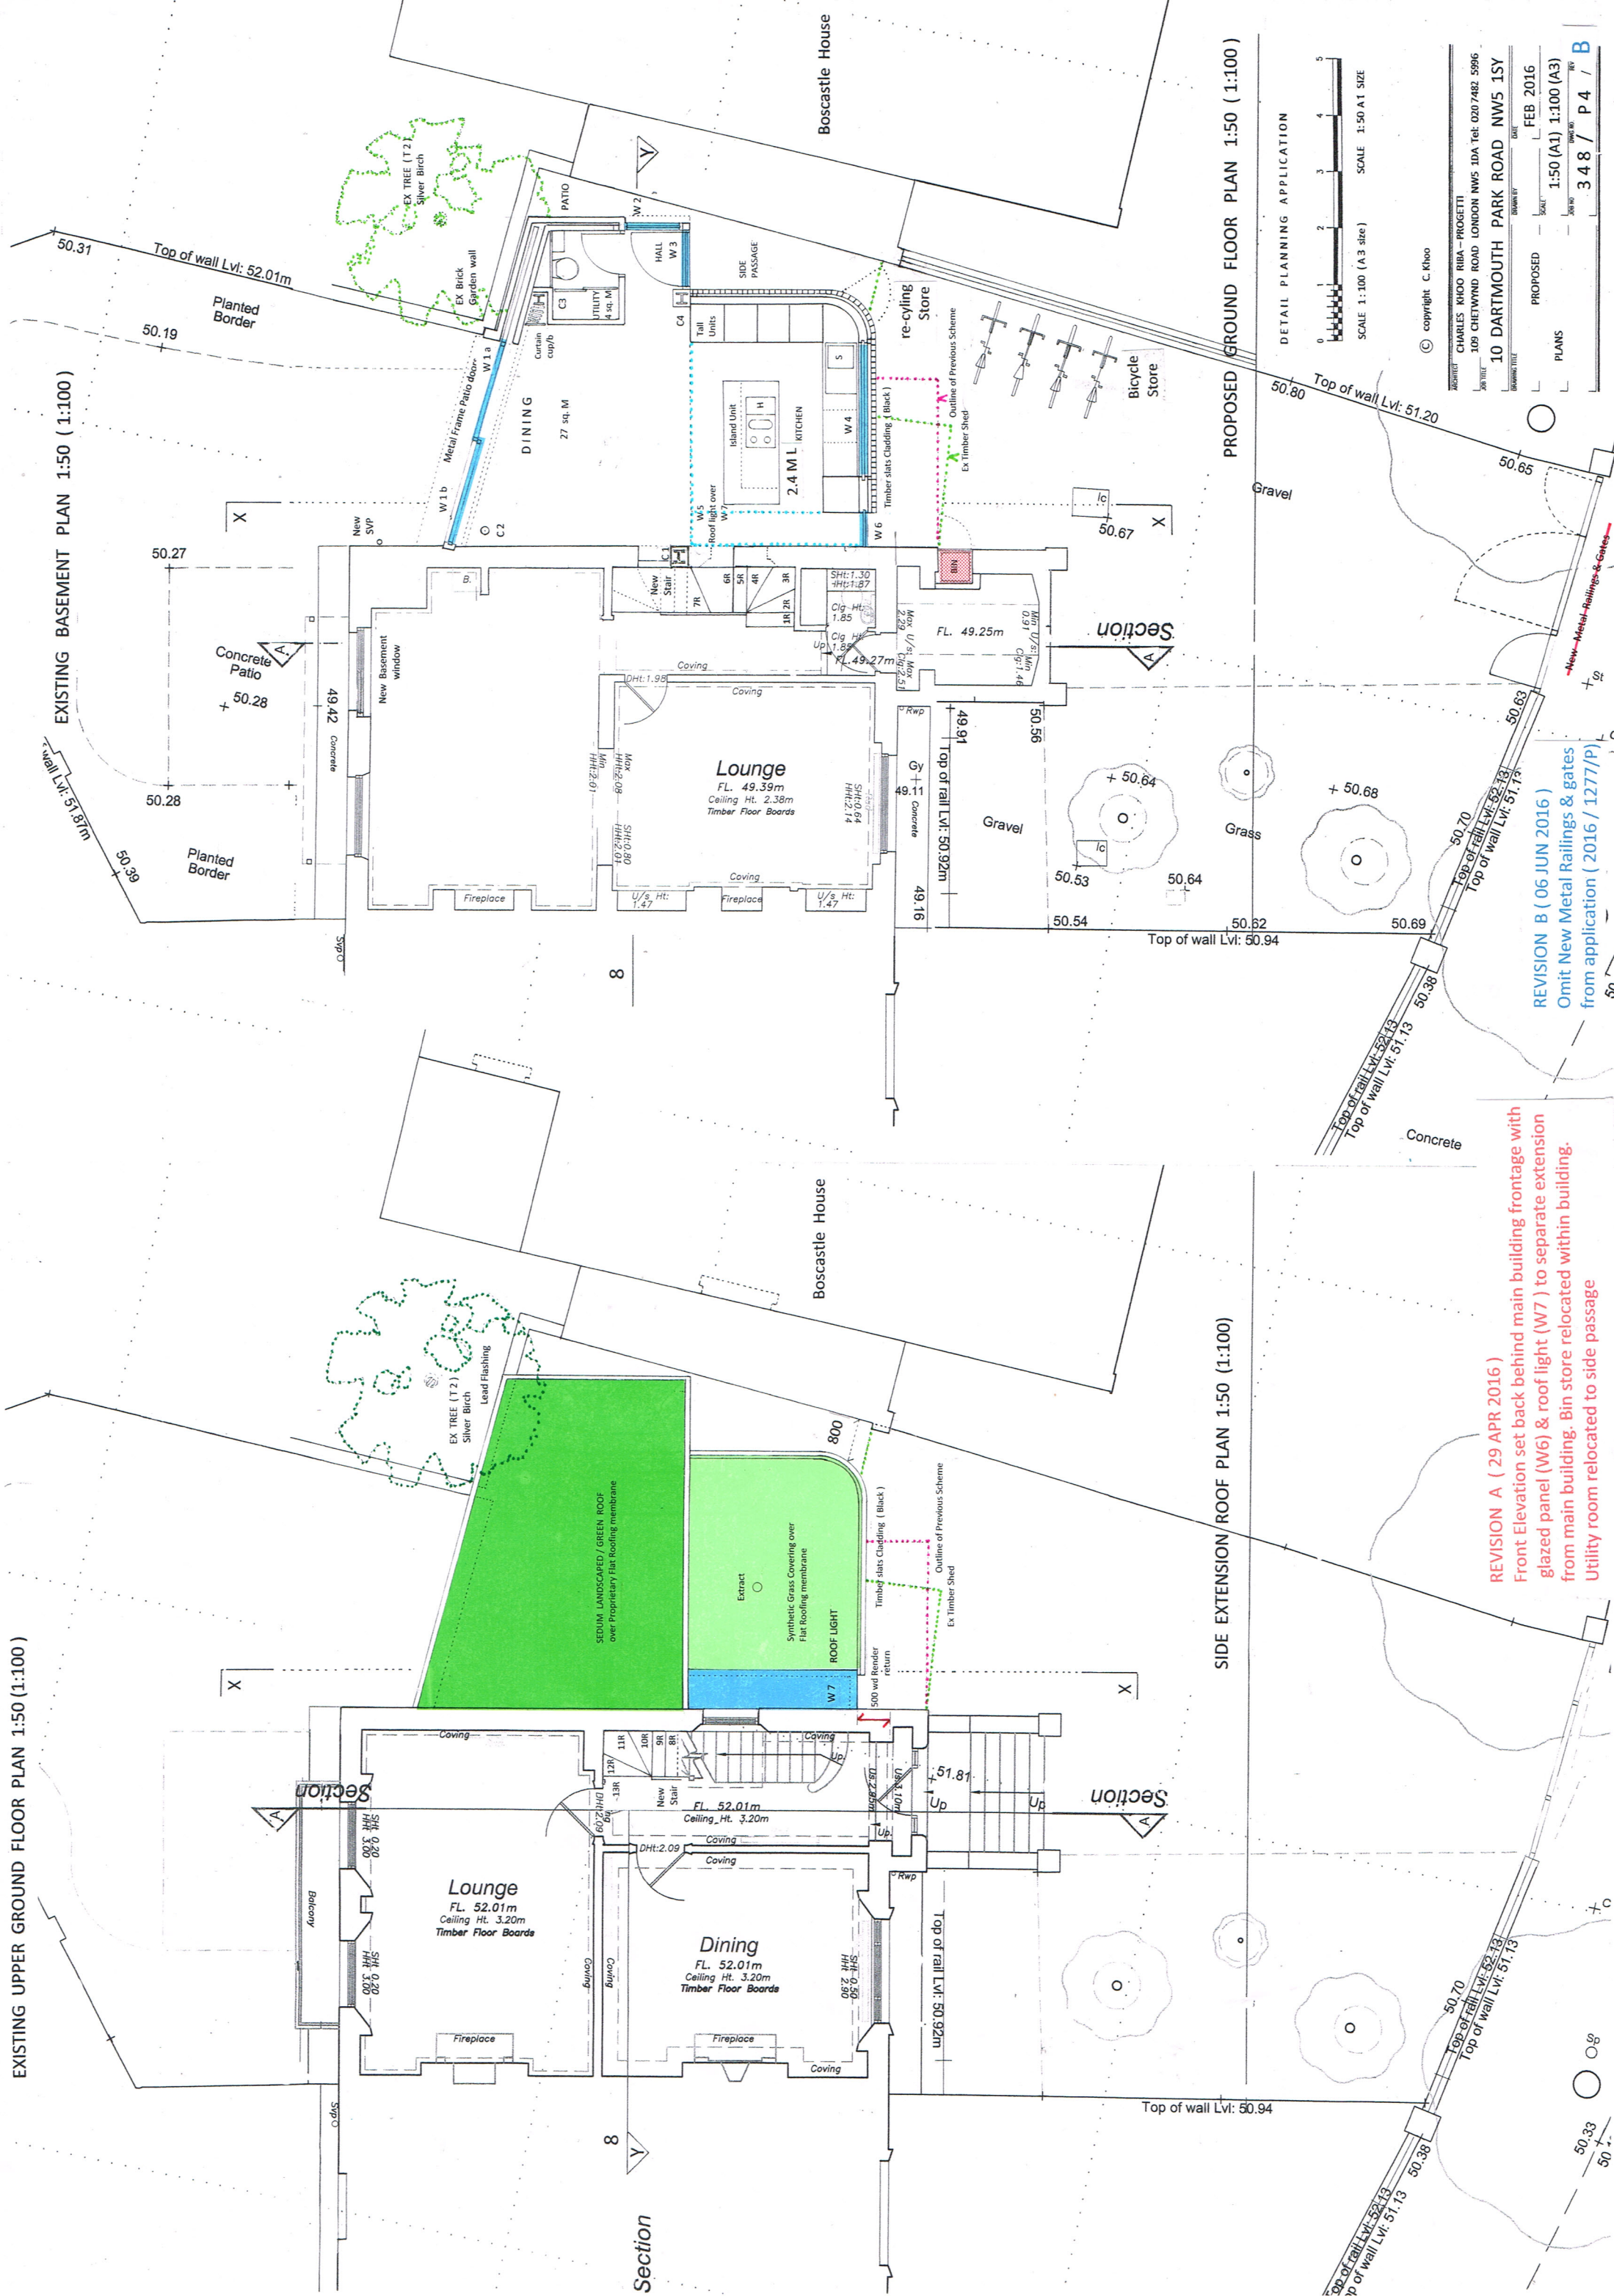

REVISION A (29 APR 2016)
 Front Elevation set back behind main building frontage with glazed panel (W6) & roof light (W7) to separate extension from main building. Bin store relocated within building. Utility room relocated to side passage

REVISION B (06 JUN 2016)
 Omit New Metal Railings & gates from application (2016 / 1277/P)

ARCHITECT: CHARLES KHOO RIBA - PROGETTI
 109 CHETWIND ROAD LONDON NW5 1DA Tel: 020 7482 5996
 DRAWN BY: [Name] DATE: FEB 2016
 PROJECT: 10 DARTMOUTH PARK ROAD NW5 1SY
 SCALE: 1:50 (A1) 1:100 (A3)
 SHEET: 3 4 8 / P 4 / B