

building footprint Do not scale from drawings.

Errors to be reported immediately to the Architect.

To be read in conjuntion with all relevant Architects', Services and Structural Engineers' drawings.

All existing site, tree and building information has been compiled from different sources.

All dimensions to be checked on site. P02 25.05.16 Planning JH AH P01 17/09/13 For Planning ALD JAJ P00 21/12/12 For Planning ALD JAJ Rev. Date Description Drawn Check

——— site boundary



David Chipperfield Architects

11 York Road London SE1 7NX T +44 20 7620 4800 F +44 20 7620 4801 www.davidchipperfield.com

Project number 1026 Lincoln's Inn Fields

1-2 Lincoln's Inn Fields


Drawing name Drawing number

© David Chipperfield Architects Ltd.

00\_00 21/12/2012 Scale / Format 1:1250 / A1

Drawn / Checked ALD KB / JAJ
Approved AP CAD Reference 1026\_00\_00.dgn

**Location Plan** 

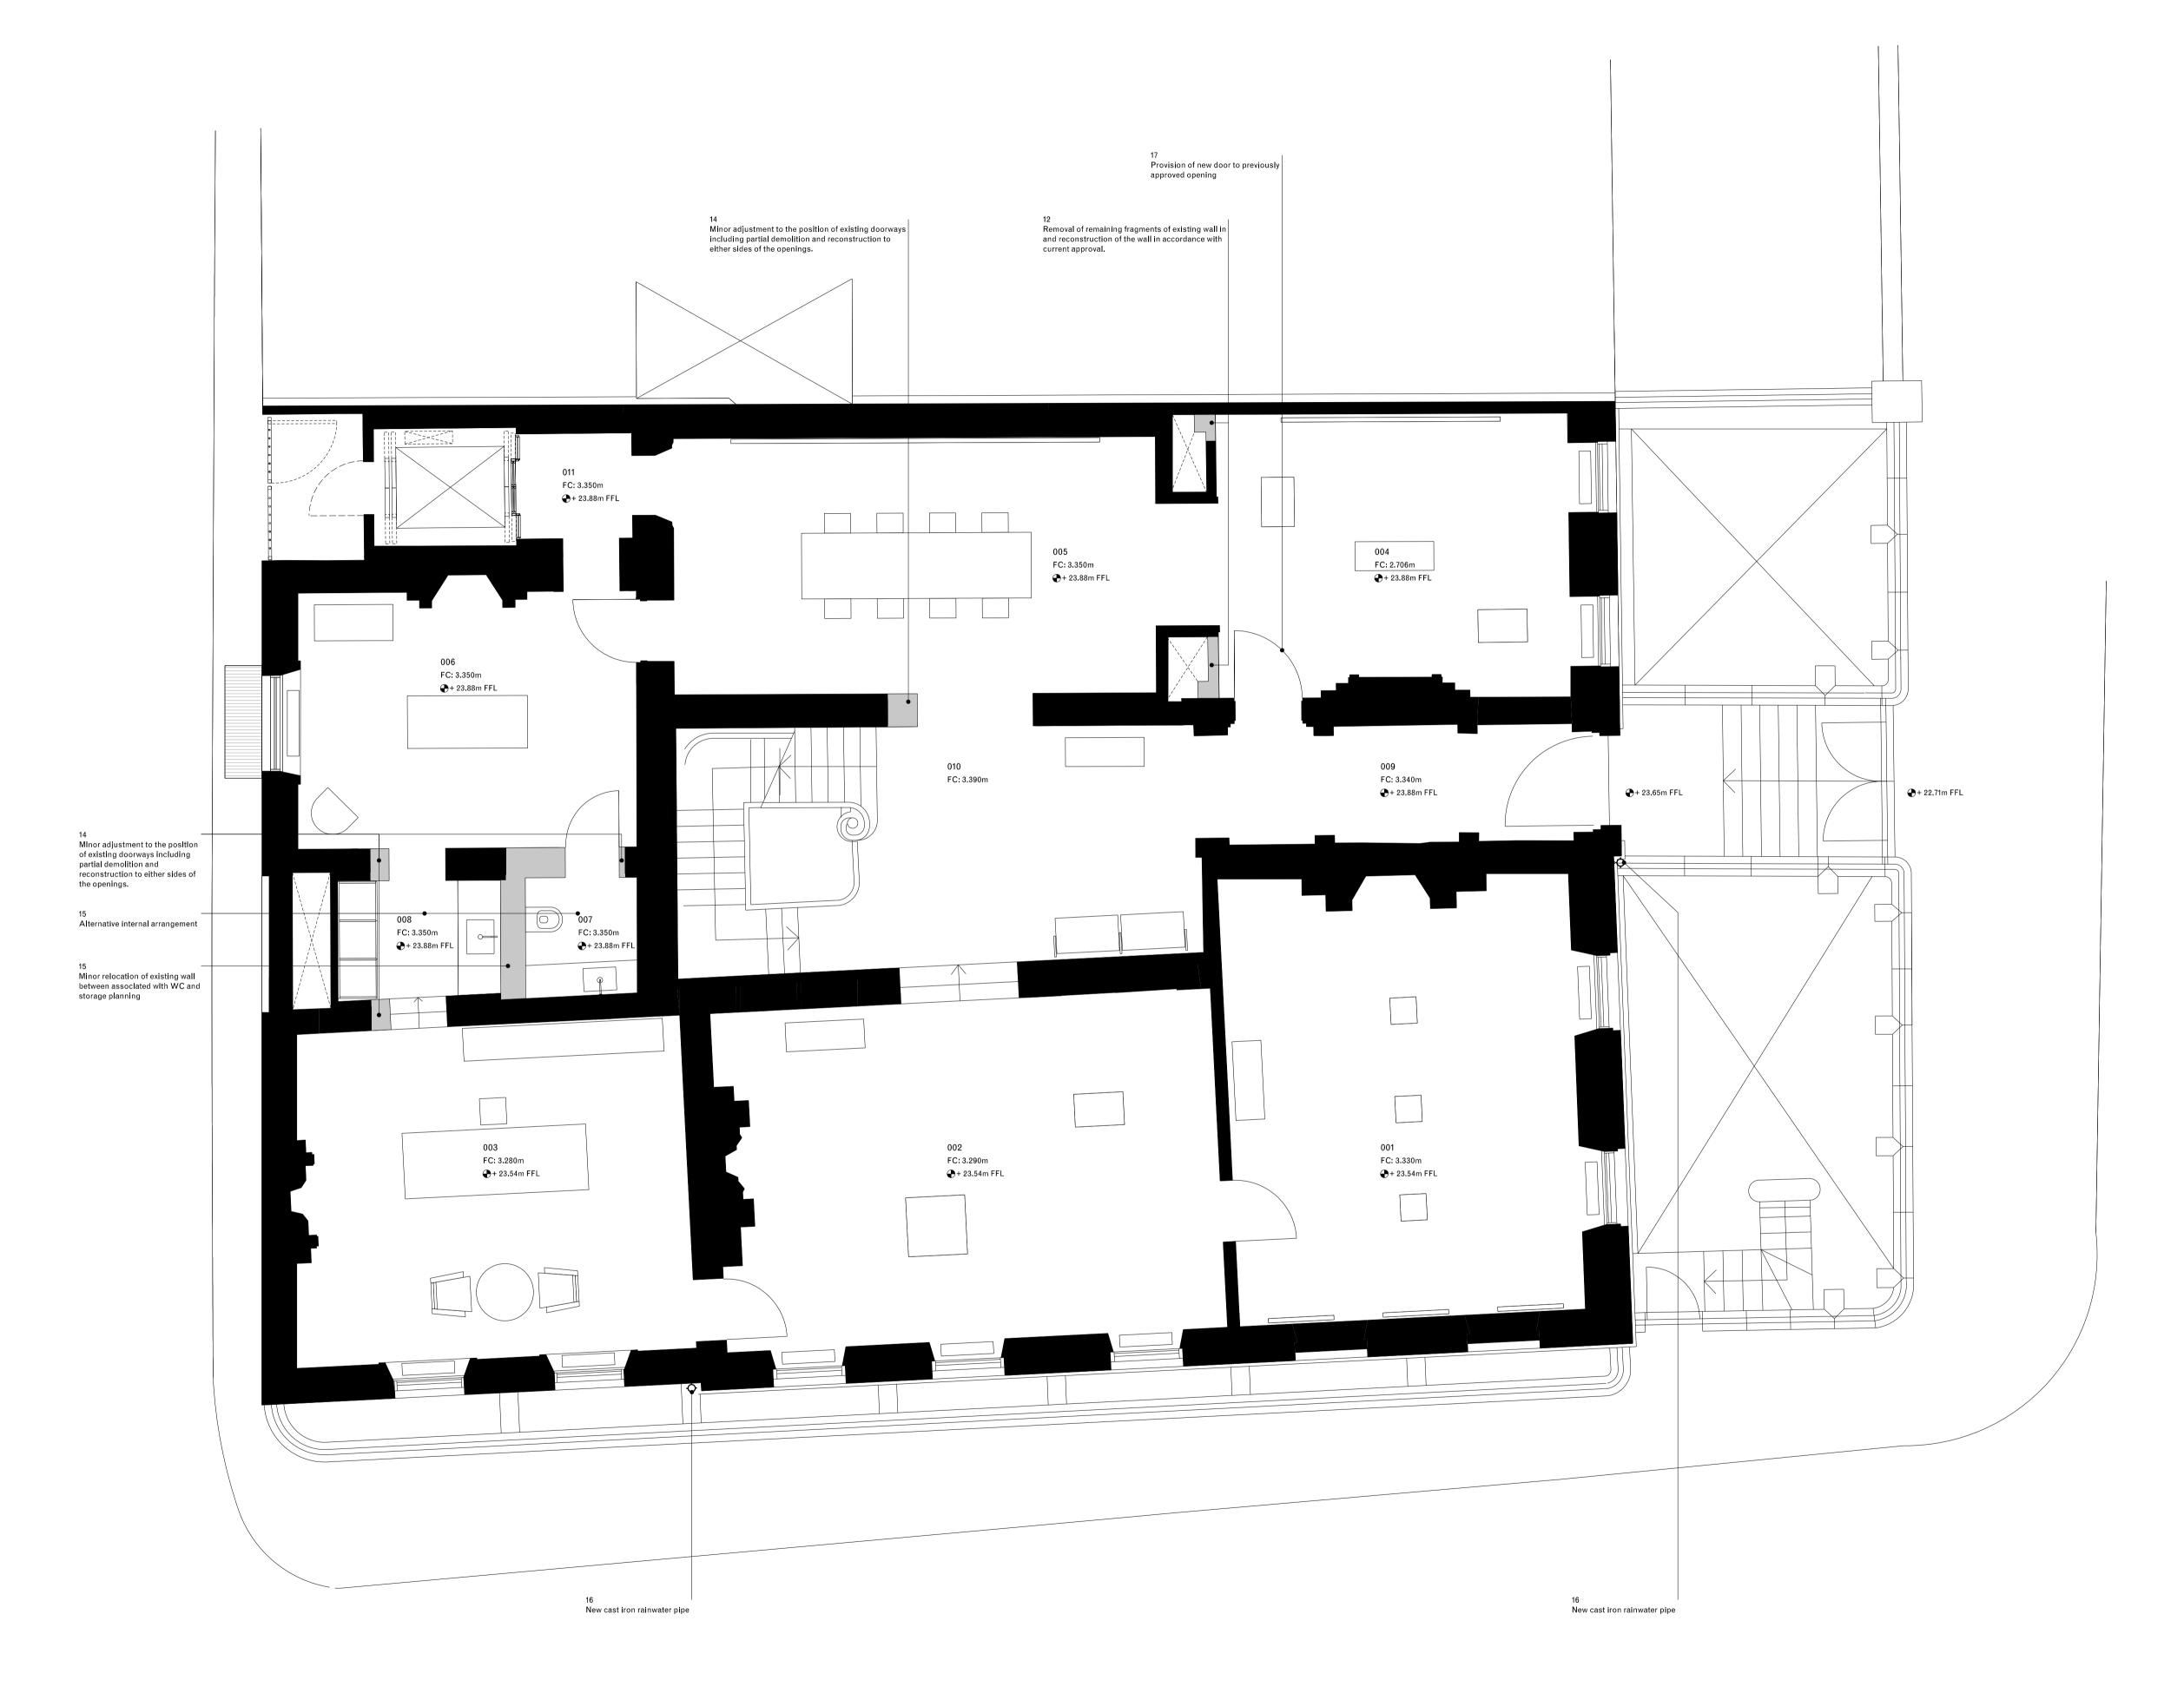

Existing
Infill
Repositioned
Demolition
Services riser

#### Reinstatement / Restoration notes:

Wall panelling, plasterwork and timber detailing to be carefully restored according to JHA general statement of restoration works. Floorboards to be numbered, carefully refurbished and returned to original rooms.

Windows to be upgraded to meet acoustic and thermal requirements, being retained and refurbished as far as possible.

Fireplaces to be carefully restored

Heating to be provided using underfloor heating supplemented by trench heaters and/or radiators.

Cooling to bedrooms to be provided by fan coil units in items of

#### DRAWING NOTES:

free standing fixed furniture.

THIS DRAWING INCORPORATES NEW SURVEY INFOMATION AND A FURTHER DEVELOPED STRUCTURAL AND ARCHITECTURAL DESIGN THIS EXPLAINS SOME MINOR DISCREPANCIES BETWEEN THE EXISTING, BOTH APPROVED (REFER TO APPLICATIONS: 2013/6109/P 08-10-2013, 2013/6325/L 08-10-2013, 2014/4383/P 14-07-2014, 2014/4382/L 14-07-2014) AND THIS APPLICATION, AND PROPOSED DRAWINGS

# General notes:

Do not scale from drawings.

Errors to be reported immediately to the Architect.

To be read in conjuntion with all relevant Architects', Services and Structural Engineers' drawings.

All existing site, tree and building information has been compiled from different sources.

All dimensions to be checked on site.

P05	29.05.16	Planning	JH	АН	
P04	13/01/14	For Planning	ALD	JAJ	
P03	17/09/13	For Planning	ALD	JAJ	
P02	03/09/13	For pre-application	ALD	JAJ	
P01	11/04/13	For information	KB	JAJ	
P00	21/12/12	For planning	KB	JAJ	
Rev.	Date	Description	Drawn	Check	

David Chipperfield Architects

11 York Road London SE1 7NX T +44 20 7620 4800 F +44 20 7620 4801 www.davidchipperfield.com


Project number
Lincoln's Inn Fields 1026

Client

1-2 Lincoln's Inn Fields

© David Chipperfield Architects Ltd.

Orawing number
11_00
Issue
Issue <b>P05</b>
P05

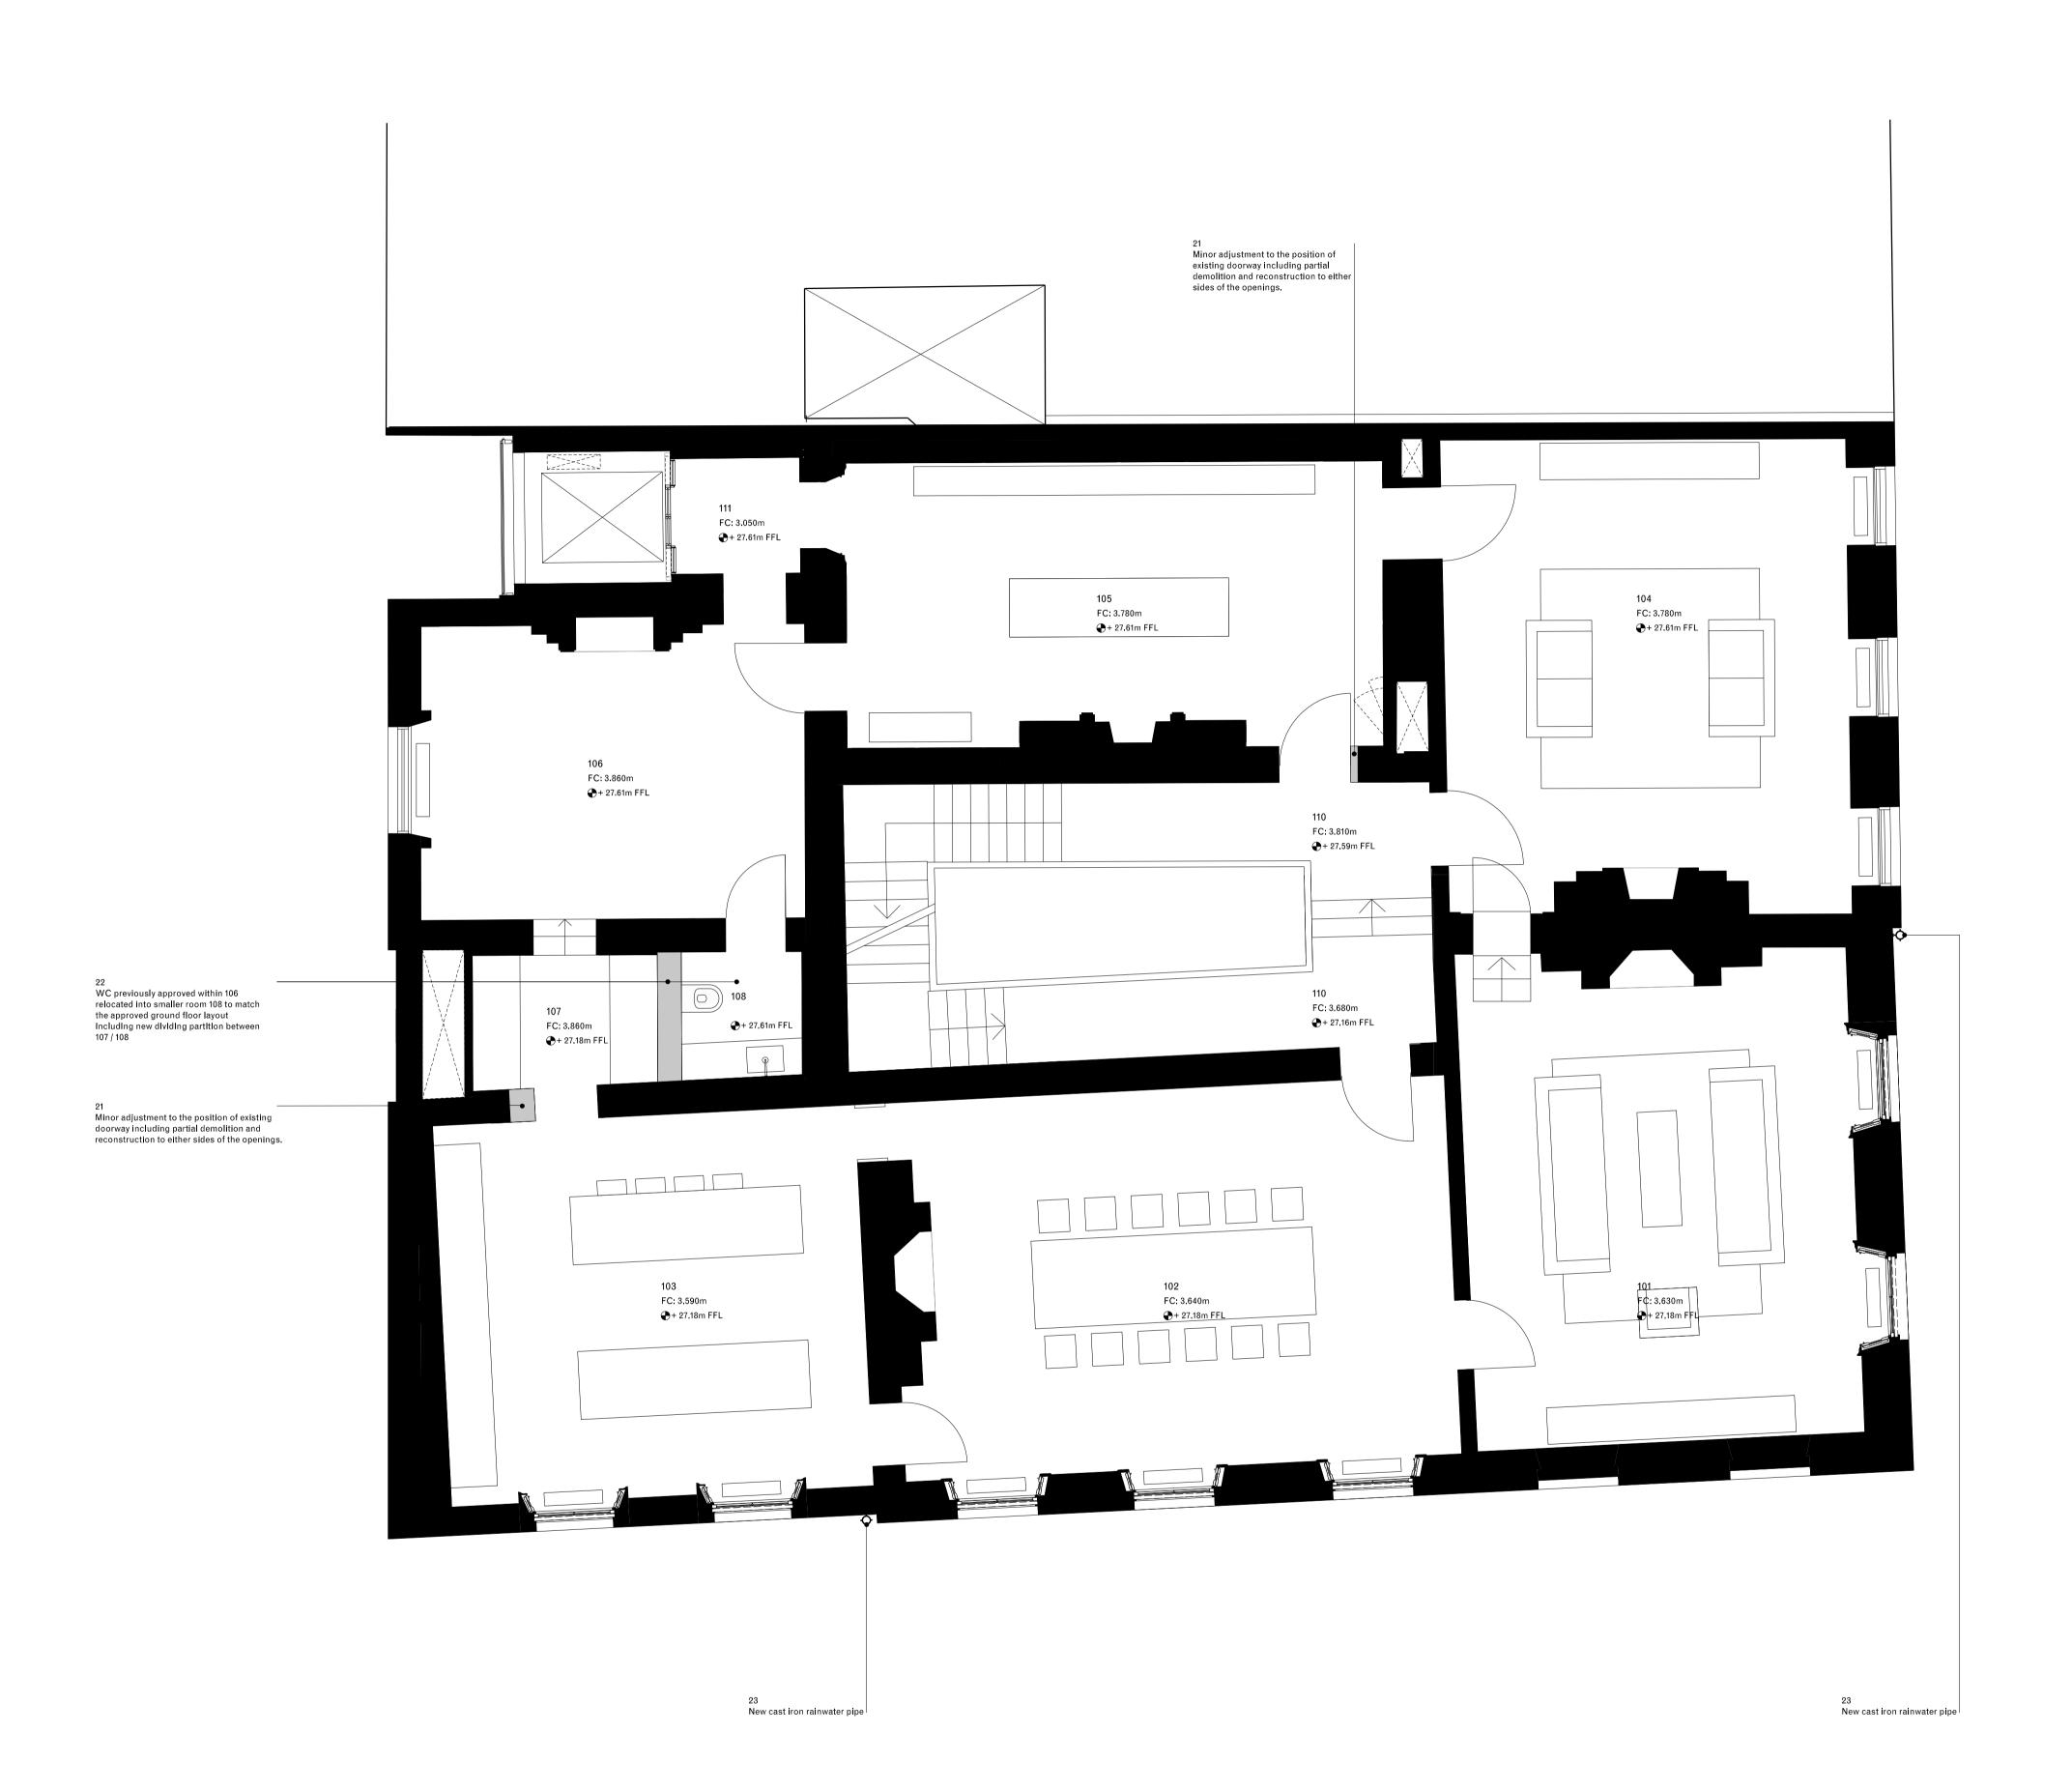

Existing
Infill
Repositioned
Demolition
Services riser

KEY

#### Reinstatement / Restoration notes:

Wall panelling, plasterwork and timber detailing to be carefully restored according to JHA general statement of restoration works. Floorboards to be numbered, carefully refurbished and returned to original rooms. Windows to be upgraded to meet acoustic and thermal requirements, being retained and refurbished as far as possible. Fireplaces to be carefully restored Heating to be provided using underfloor heating supplemented by trench heaters and/or radiators. Cooling to bedrooms to be provided by fan coil units in items of

#### DRAWING NOTES:

free standing fixed furniture.

THIS DRAWING INCORPORATES NEW SURVEY INFOMATION AND A FURTHER DEVELOPED STRUCTURAL AND ARCHITECTURAL DESIGN THIS EXPLAINS SOME MINOR DISCREPANCIES BETWEEN THE EXISTING, BOTH APPROVED ( REFER TO APPLICATIONS: 2013/6109/P 08-10-2013, 2013/6325/L 08-10-2013, 2014/4383/P 14-07-2014, 2014/4382/L 14-07-2014 ) AND THIS APPLICATION, AND PROPOSED DRAWINGS

## General notes:

Do not scale from drawings. Errors to be reported immediately to the Architect. To be read in conjuntion with all relevant Architects', Services and Structural Engineers' drawings.
All existing site, tree and building information has been compiled from different sources. All dimensions to be checked on site.

P05	25/05/16	Planning	JH	AH
P04	13/01/14	For Planning	ALD	JAJ
P03	17/09/13	For Planning	ALD	JAJ
P02	03/09/13	For pre-application	ALD	JAJ
P01	11/04/13	For information	КВ	JAJ
P00	21/12/12	For planning	КВ	JAJ
Rev.	Date	Description	Drawn	Check

David Chipperfield Architects

11 York Road London SE1 7NX T +44 20 7620 4800 F +44 20 7620 4801 www.davidchipperfield.com

Lincoln's Inn Fields

Proposed First Floor

Drawing name

Approved

1-2 Lincoln's Inn Fields


CAD Reference **1026\_11\_01.dgn** 

© David Chipperfield Architects Ltd.

Project number 1026

Drawing number

11\_01 21/12/2012 1:50 / A1 1:100 / A3 P05 Drawn / Checked ALD / JAJ

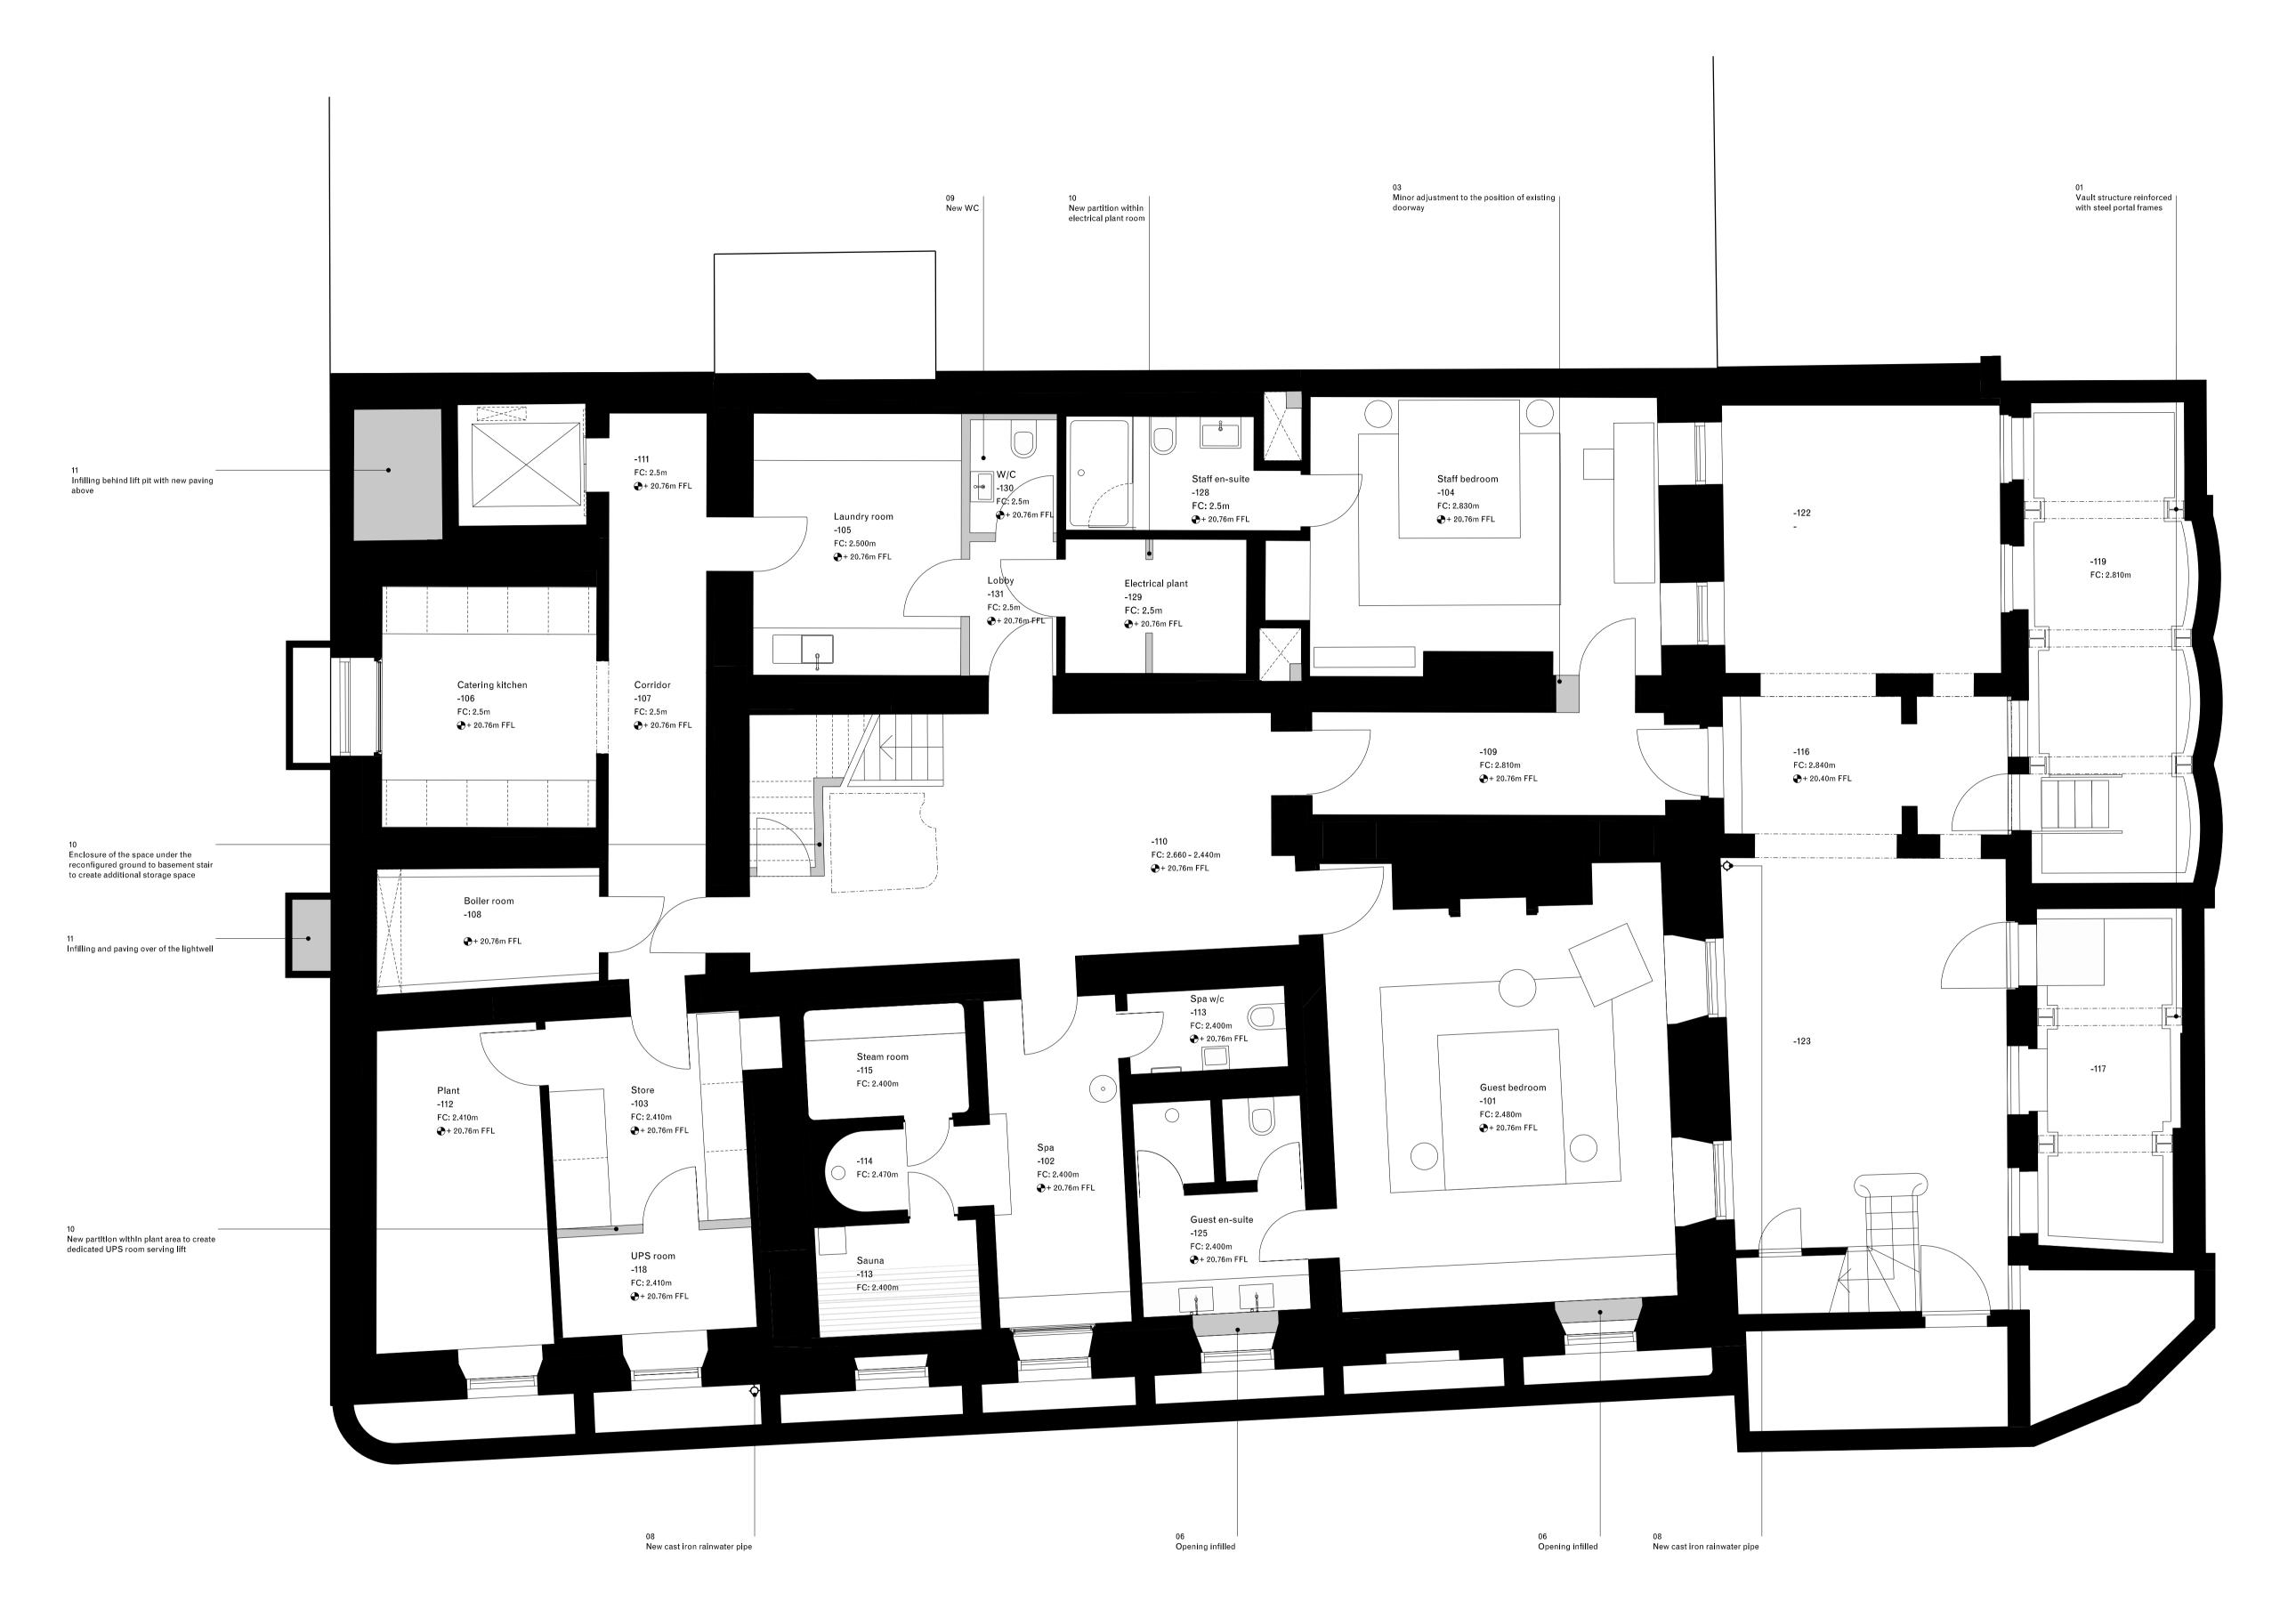

Existing
Infill
Repositioned
Demolition
Services riser

## Reinstatement / Restoration notes:

KEY

Wall panelling, plasterwork and timber detailing to be carefully restored according to JHA general statement of restoration works. Floorboards to be numbered, carefully refurbished and returned to original rooms.

Windows to be upgraded to meet acoustic and thermal requirements, being retained and refurbished as far as possible.
Fireplaces to be carefully restored
Heating to be provided using underfloor heating supplemented by trench heaters and/or radiators.

Cooling to bedrooms to be provided by fan coil units in items of

#### DRAWING NOTES:

free standing fixed furniture.

THIS DRAWING INCORPORATES NEW SURVEY INFOMATION AND A FURTHER DEVELOPED STRUCTURAL AND ARCHITECTURAL DESIGN THIS EXPLAINS SOME MINOR DISCREPANCIES BETWEEN THE EXISTING, BOTH APPROVED (REFER TO APPLICATIONS: 2013/6109/P 08-10-2013, 2013/6325/L 08-10-2013, 2014/4383/P 14-07-2014, 2014/4382/L 14-07-2014) AND THIS APPLICATION, AND PROPOSED DRAWINGS

# General notes:

Do not scale from drawings.

Errors to be reported immediately to the Architect.

To be read in conjuntion with all relevant Architects', Services and Structural Engineers' drawings.

All existing site, tree and building information has been compiled from different sources.

All dimensions to be checked on site.

P05	25/05/16	Planning	JH	AH
P04	13/01/14	For Planning	ALD	JAJ
P03	17/09/13	For Planning	ALD	JAJ
P02	03/09/13	For pre-application	ALD	JAJ
P01	11/04/13	For information	КВ	JAJ
P00	21/12/12	For planning	КВ	JAJ
Rev.	Date	Description	Drawn	Check

David Chipperfield Architects

11 York Road London SE1 7NX T +44 20 7620 4800 F +44 20 7620 4801 www.davidchipperfield.com

Project
Lincoln's Inn Fields

Client

Drawing name

1-2 Lincoln's Inn Fields

© David Chipperfield Architects Ltd.

Project number

1026

Drawing number


Proposed Basement		111
Date	21/12/2012	- Issue

 Scale / Format
 1:50 / A1 1:100 / A3

 Drawn / Checked
 ALD / JAJ

 Approved
 NH

 CAD Reference
 1026\_11\_-1.dgn

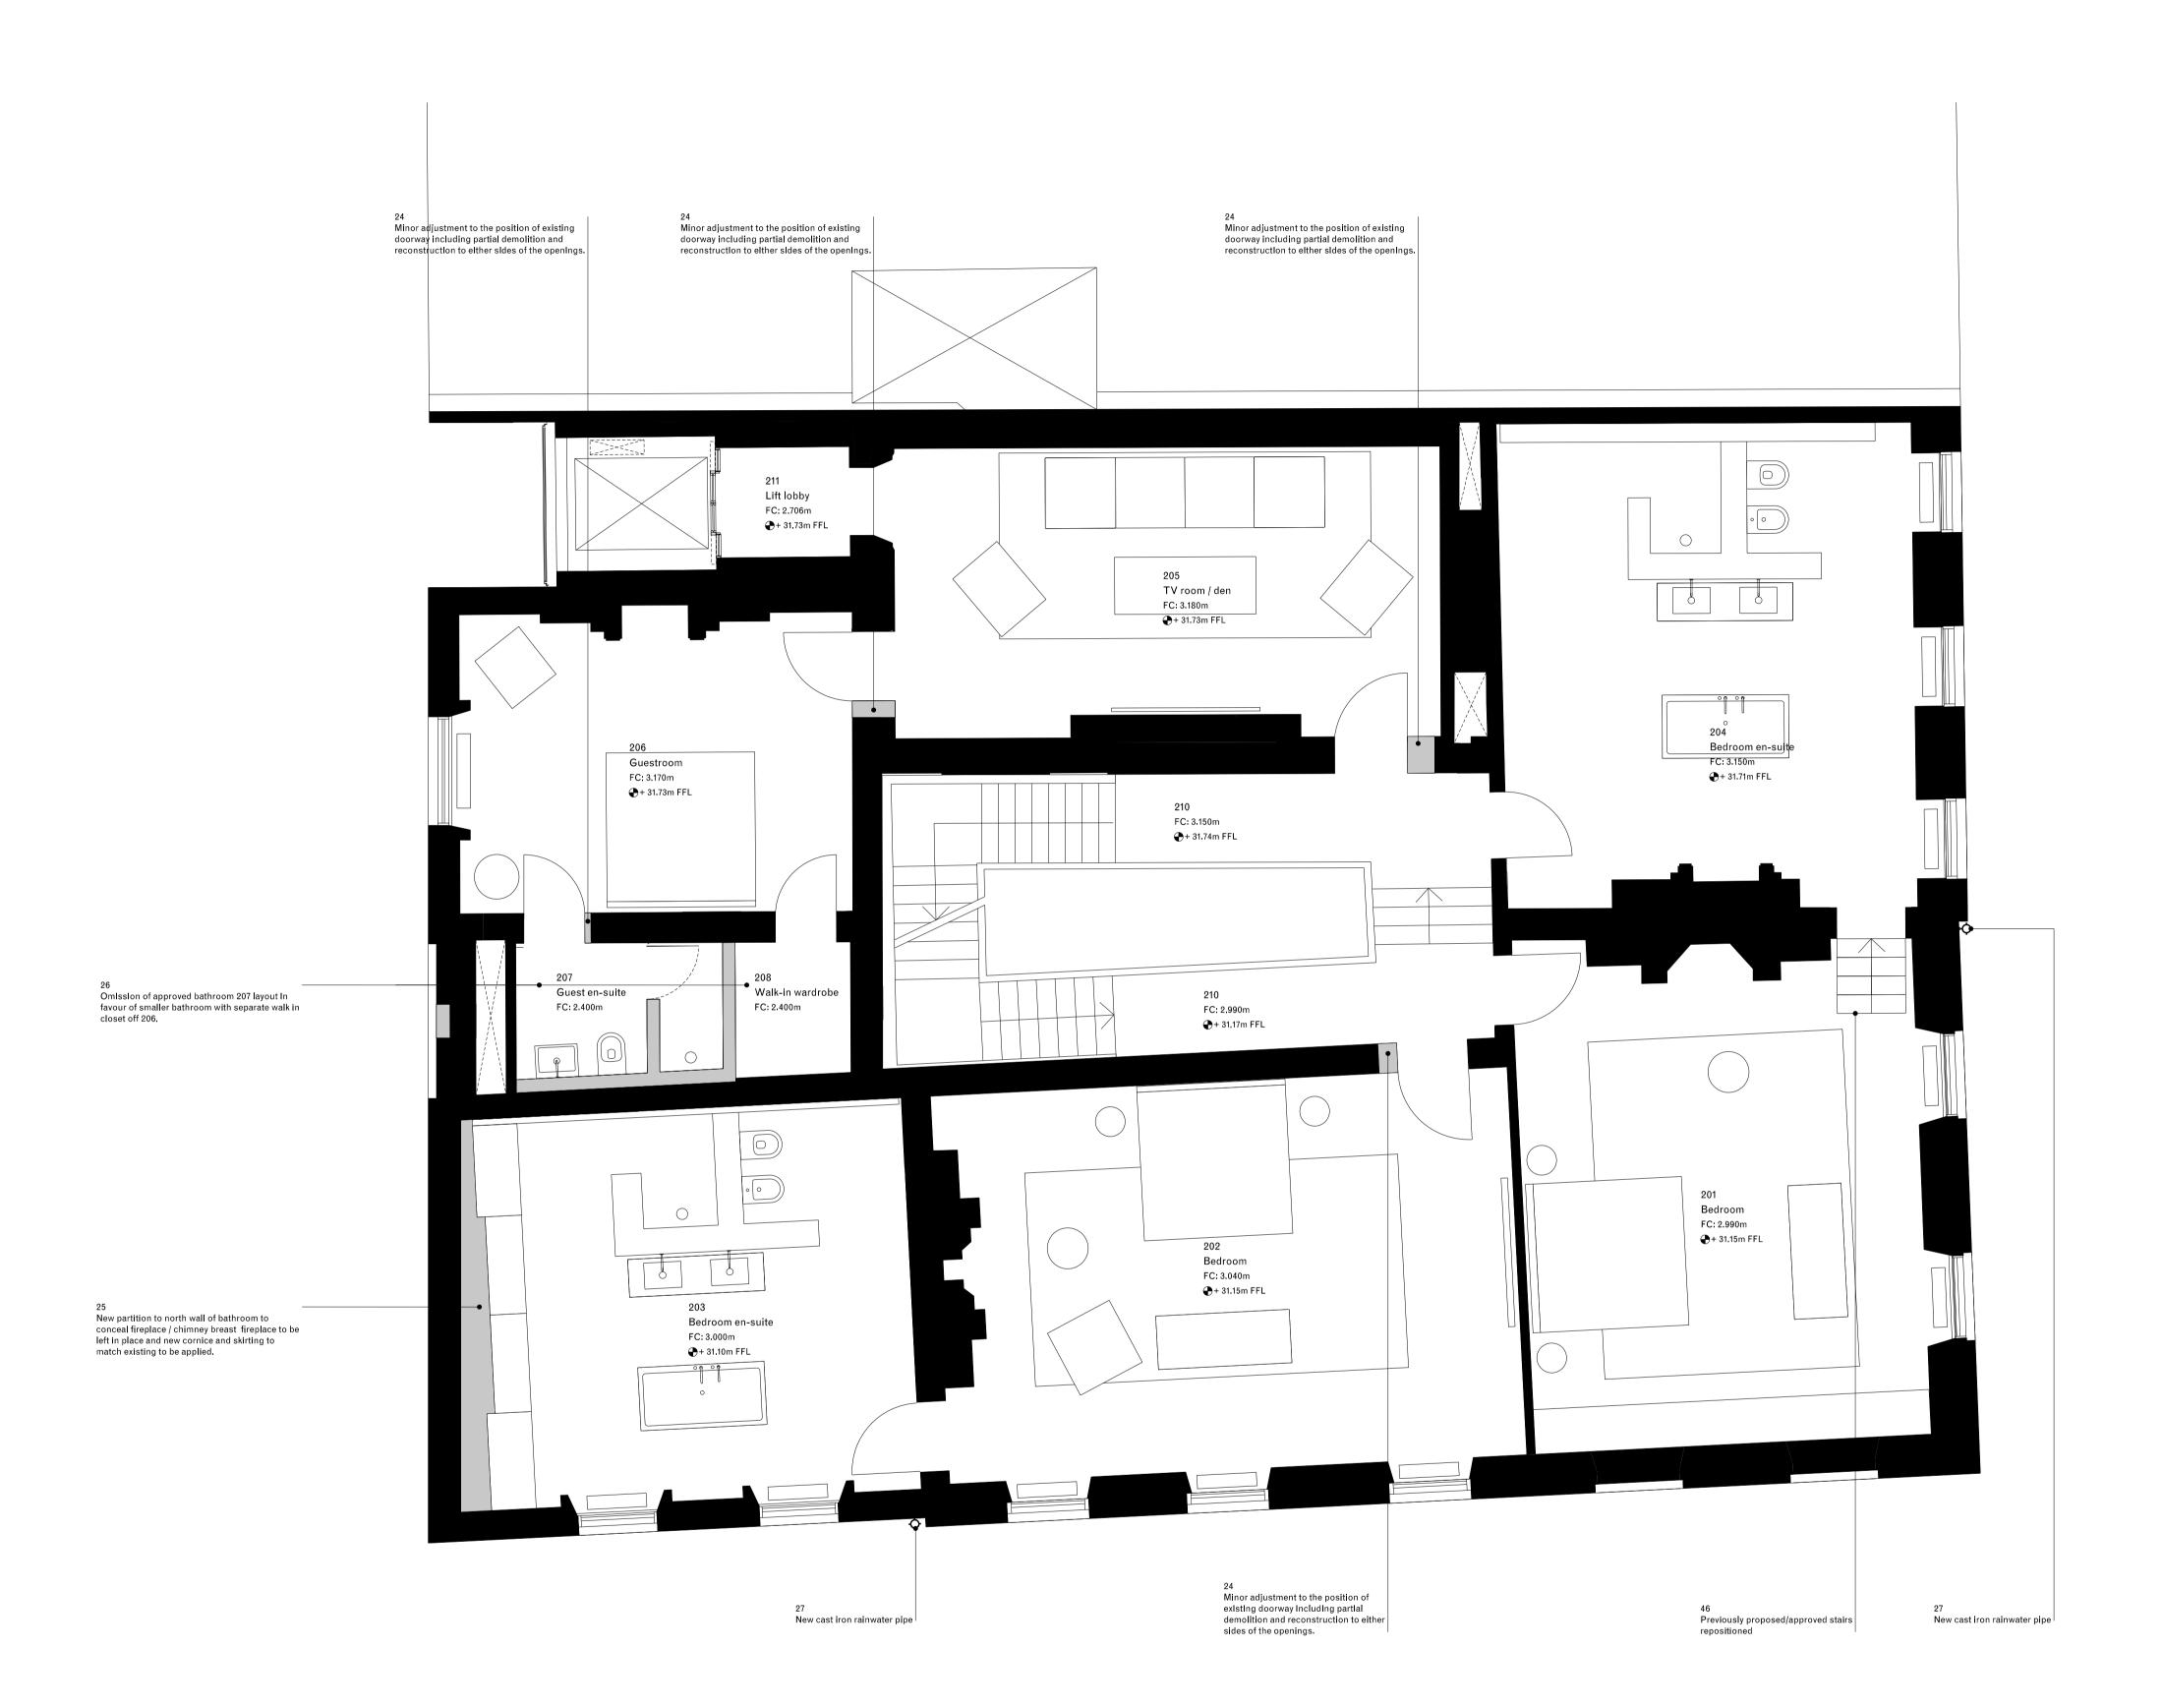

KEY Infill

Repositioned
Demolition
Services riser

#### Reinstatement / Restoration notes:

Wall panelling, plasterwork and timber detailing to be carefully restored according to JHA general statement of restoration works. Floorboards to be numbered, carefully refurbished and returned to original rooms. Windows to be upgraded to meet acoustic and thermal requirements, being retained and refurbished as far as possible. Fireplaces to be carefully restored Heating to be provided using underfloor heating supplemented by trench heaters and/or radiators.

Cooling to bedrooms to be provided by fan coil units in items of free standing fixed furniture.

#### DRAWING NOTES:

THIS DRAWING INCORPORATES NEW SURVEY INFOMATION AND A FURTHER DEVELOPED STRUCTURAL AND ARCHITECTURAL DESIGN THIS EXPLAINS SOME MINOR DISCREPANCIES BETWEEN THE EXISTING, BOTH APPROVED ( REFER TO APPLICATIONS: 2013/6109/P 08-10-2013, 2013/6325/L 08-10-2013, 2014/4383/P 14-07-2014, 2014/4382/L 14-07-2014 ) AND THIS APPLICATION, AND PROPOSED DRAWINGS

# General notes:

Do not scale from drawings. Errors to be reported immediately to the Architect. To be read in conjuntion with all relevant Architects', Services and Structural Engineers' drawings. All existing site, tree and building information has been compiled from different sources. All dimensions to be checked on site.

P05	25/05/16	Planning	JH	ΑH
P04	13/01/14	For Planning	ALD	JAJ
P03	17/09/13	For Planning	ALD	JAJ
P02	03/09/13	For pre-application	ALD	JAJ
P01	11/04/13	For information	KB	JAJ
P00	21/12/12	For planning	KB	JAJ
Rev.	Date	Description	Drawn	Check

David Chipperfield Architects

11 York Road London SE1 7NX T +44 20 7620 4800 F +44 20 7620 4801 www.davidchipperfield.com

Lincoln's Inn Fields

Drawing name

1-2 Lincoln's Inn Fields

© David Chipperfield Architects Ltd.


Project number 1026

Drawing number

11\_02 Proposed Second Floor 21/12/2012 P05

Drawn / Checked ALD / JAJ Approved

1:50 / A1 1:100 / A3 CAD Reference 1026\_11\_02.dgn

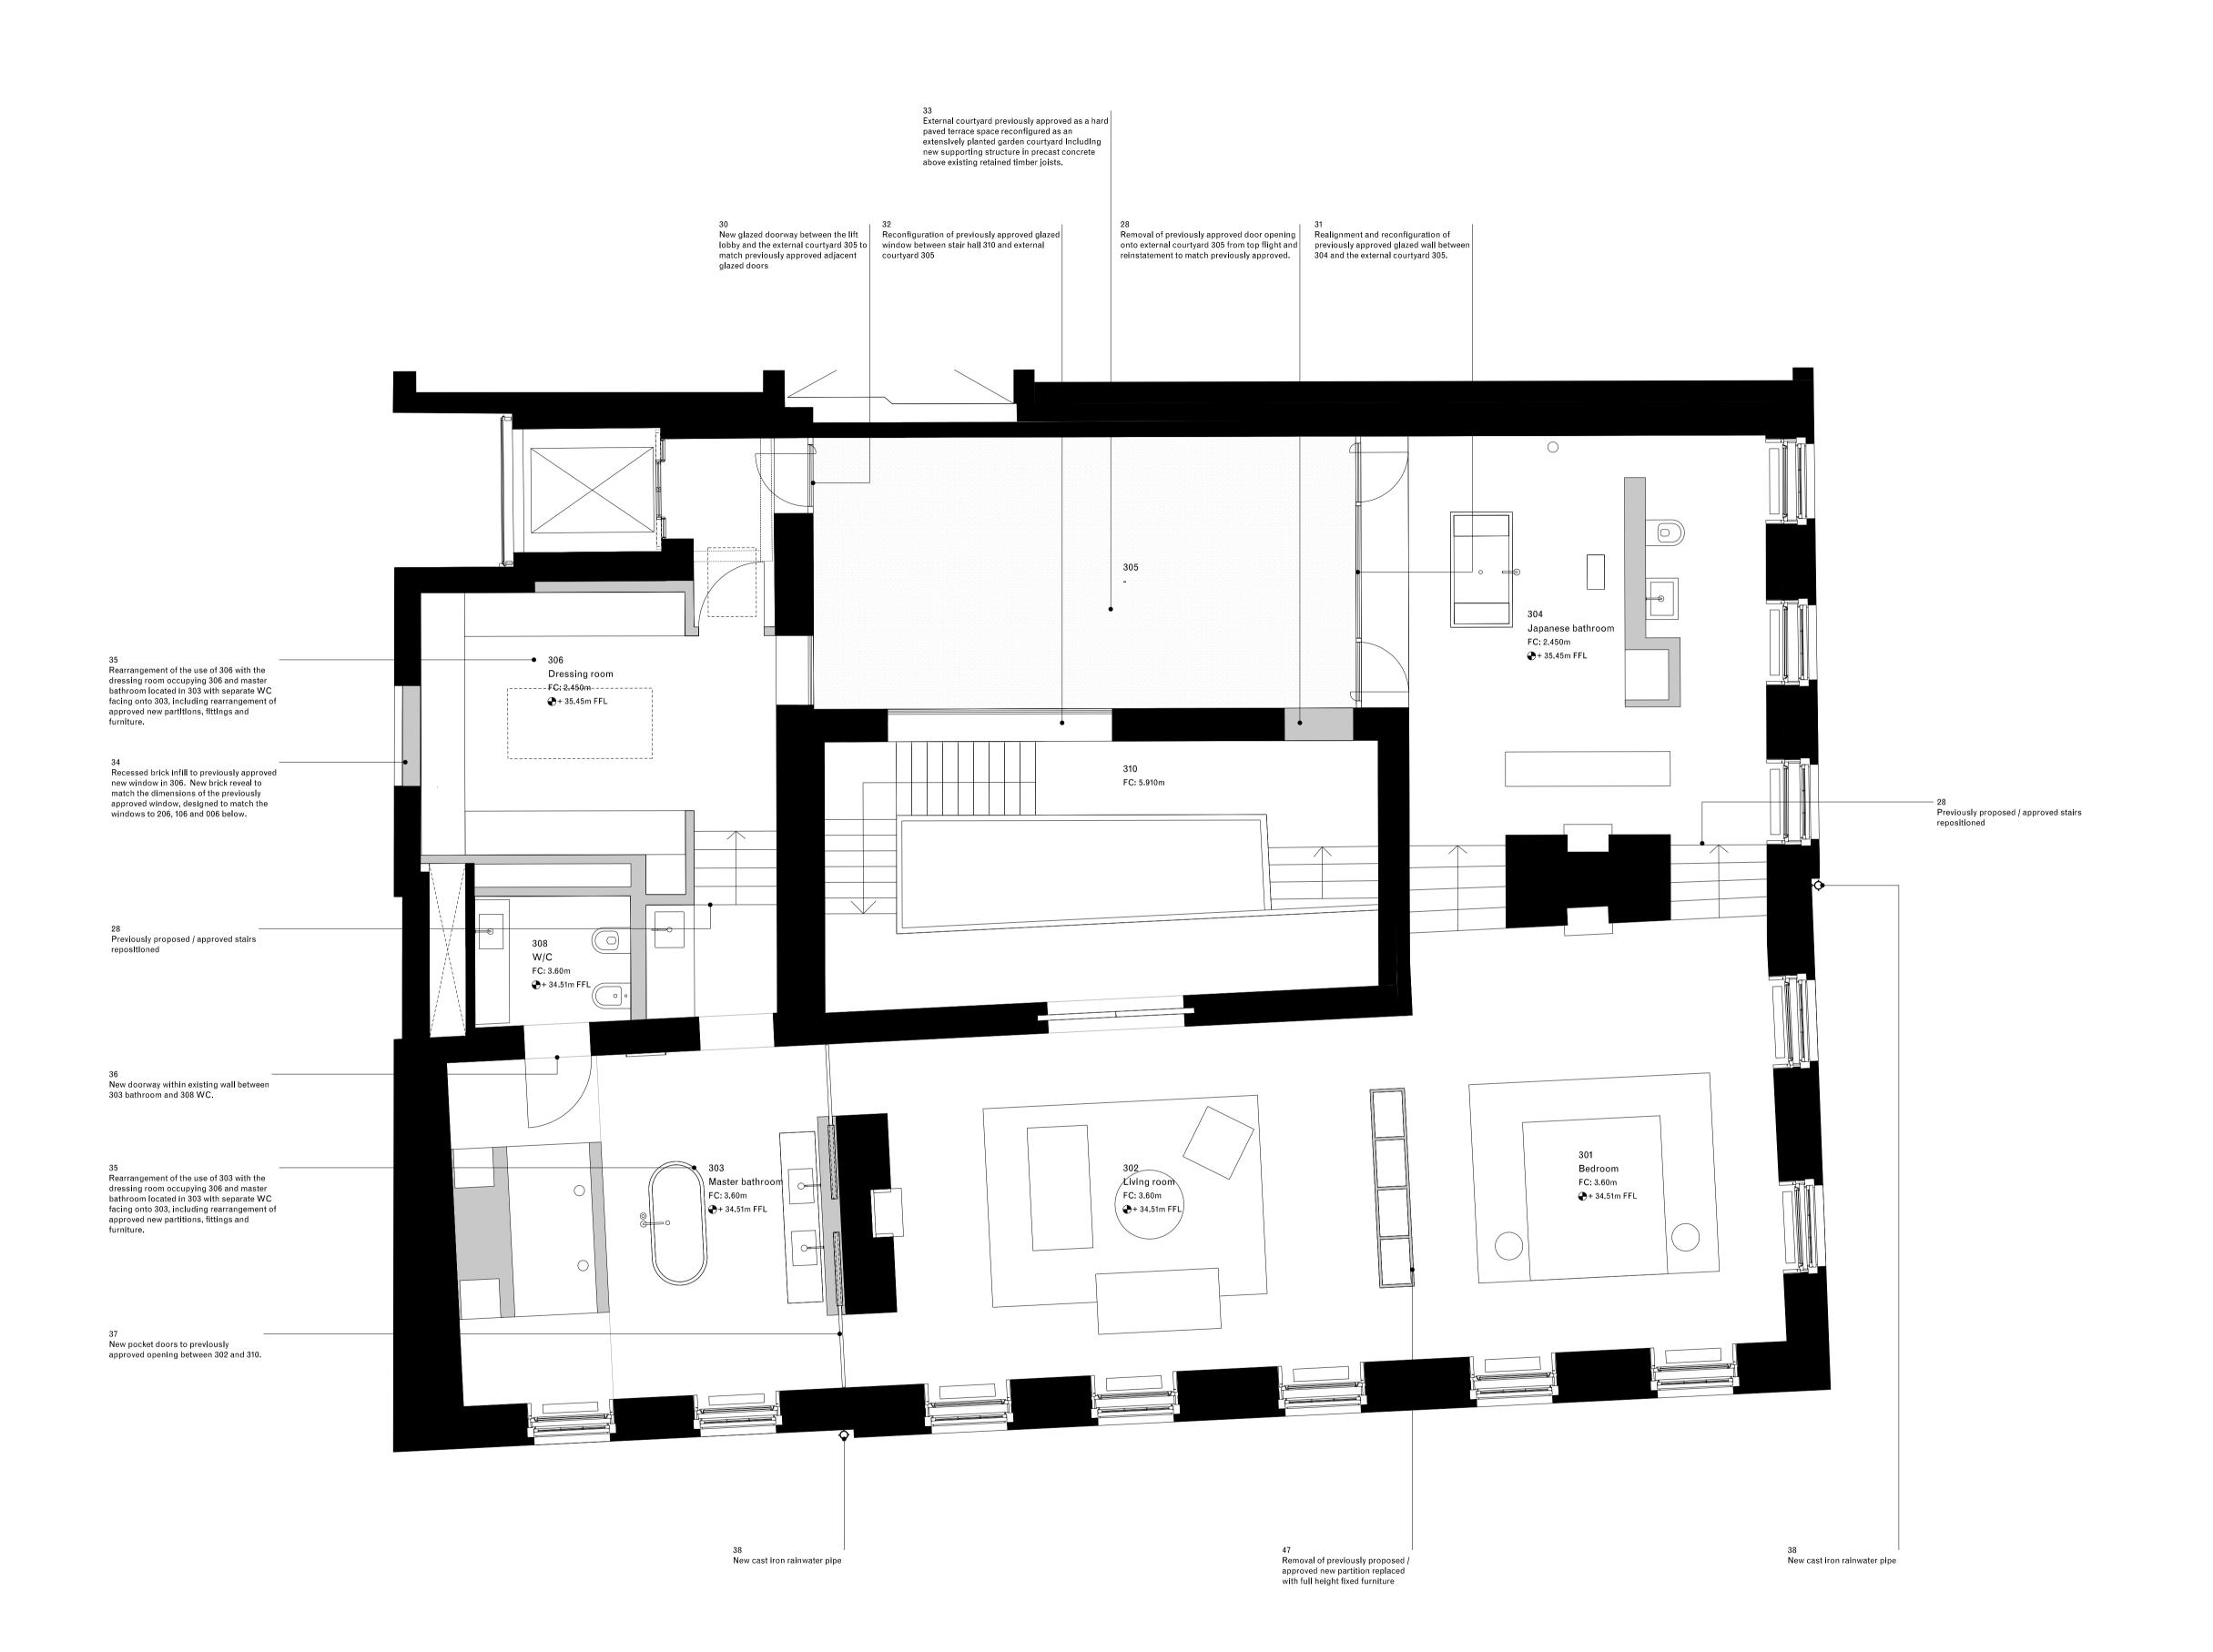

KEY Infill Repositioned Demolition
Services riser

Reinstatement / Restoration notes:

Wall panelling, plasterwork and timber detailing to be carefully restored according to JHA general statement of restoration works. Floorboards to be numbered, carefully refurbished and returned to original rooms. Windows to be upgraded to meet acoustic and thermal requirements, being retained and refurbished as far as possible. Fireplaces to be carefully restored

Heating to be provided using underfloor heating supplemented by

trench heaters and/or radiators. Cooling to bedrooms to be provided by fan coil units in items of free standing fixed furniture.

#### DRAWING NOTES:

THIS DRAWING INCORPORATES NEW SURVEY INFOMATION AND A FURTHER DEVELOPED STRUCTURAL AND ARCHITECTURAL DESIGN THIS EXPLAINS SOME MINOR DISCREPANCIES BETWEEN THE EXISTING, BOTH APPROVED ( REFER TO APPLICATIONS: 2013/6109/P 08-10-2013, 2013/6325/L 08-10-2013, 2014/4383/P 14-07-2014, 2014/4382/L 14-07-2014 ) AND THIS APPLICATION, AND PROPOSED DRAWINGS

General notes:

Do not scale from drawings. Errors to be reported immediately to the Architect. To be read in conjuntion with all relevant Architects', Services and Structural Engineers' drawings. All existing site, tree and building information has been compiled from different sources. All dimensions to be checked on site.

P05 25.05.16 Planning P04 13/01/14 For Planning ALD JAJ P03 17/09/13 For Planning ALD JAJ P02 03/09/13 For application ALD JAJ P01 11/04/13 For information KB JAJ P00 21/12/12 For planning KB JAJ Rev. Date Description Drawn Check

David Chipperfield Architects

11 York Road London SE1 7NX T +44 20 7620 4800 F +44 20 7620 4801 www.davidchipperfield.com

Project Lincoln's Inn Fields

Drawing name

1-2 Lincoln's Inn Fields

© David Chipperfield Architects Ltd.


Project number 1026

Drawing number

**Proposed Third Floor** 11\_03

21/12/2012 1:50 / A1 1:100 / A3 P05 Drawn / Checked ALD / JAJ Approved

CAD Reference 1026\_11\_03.dgn

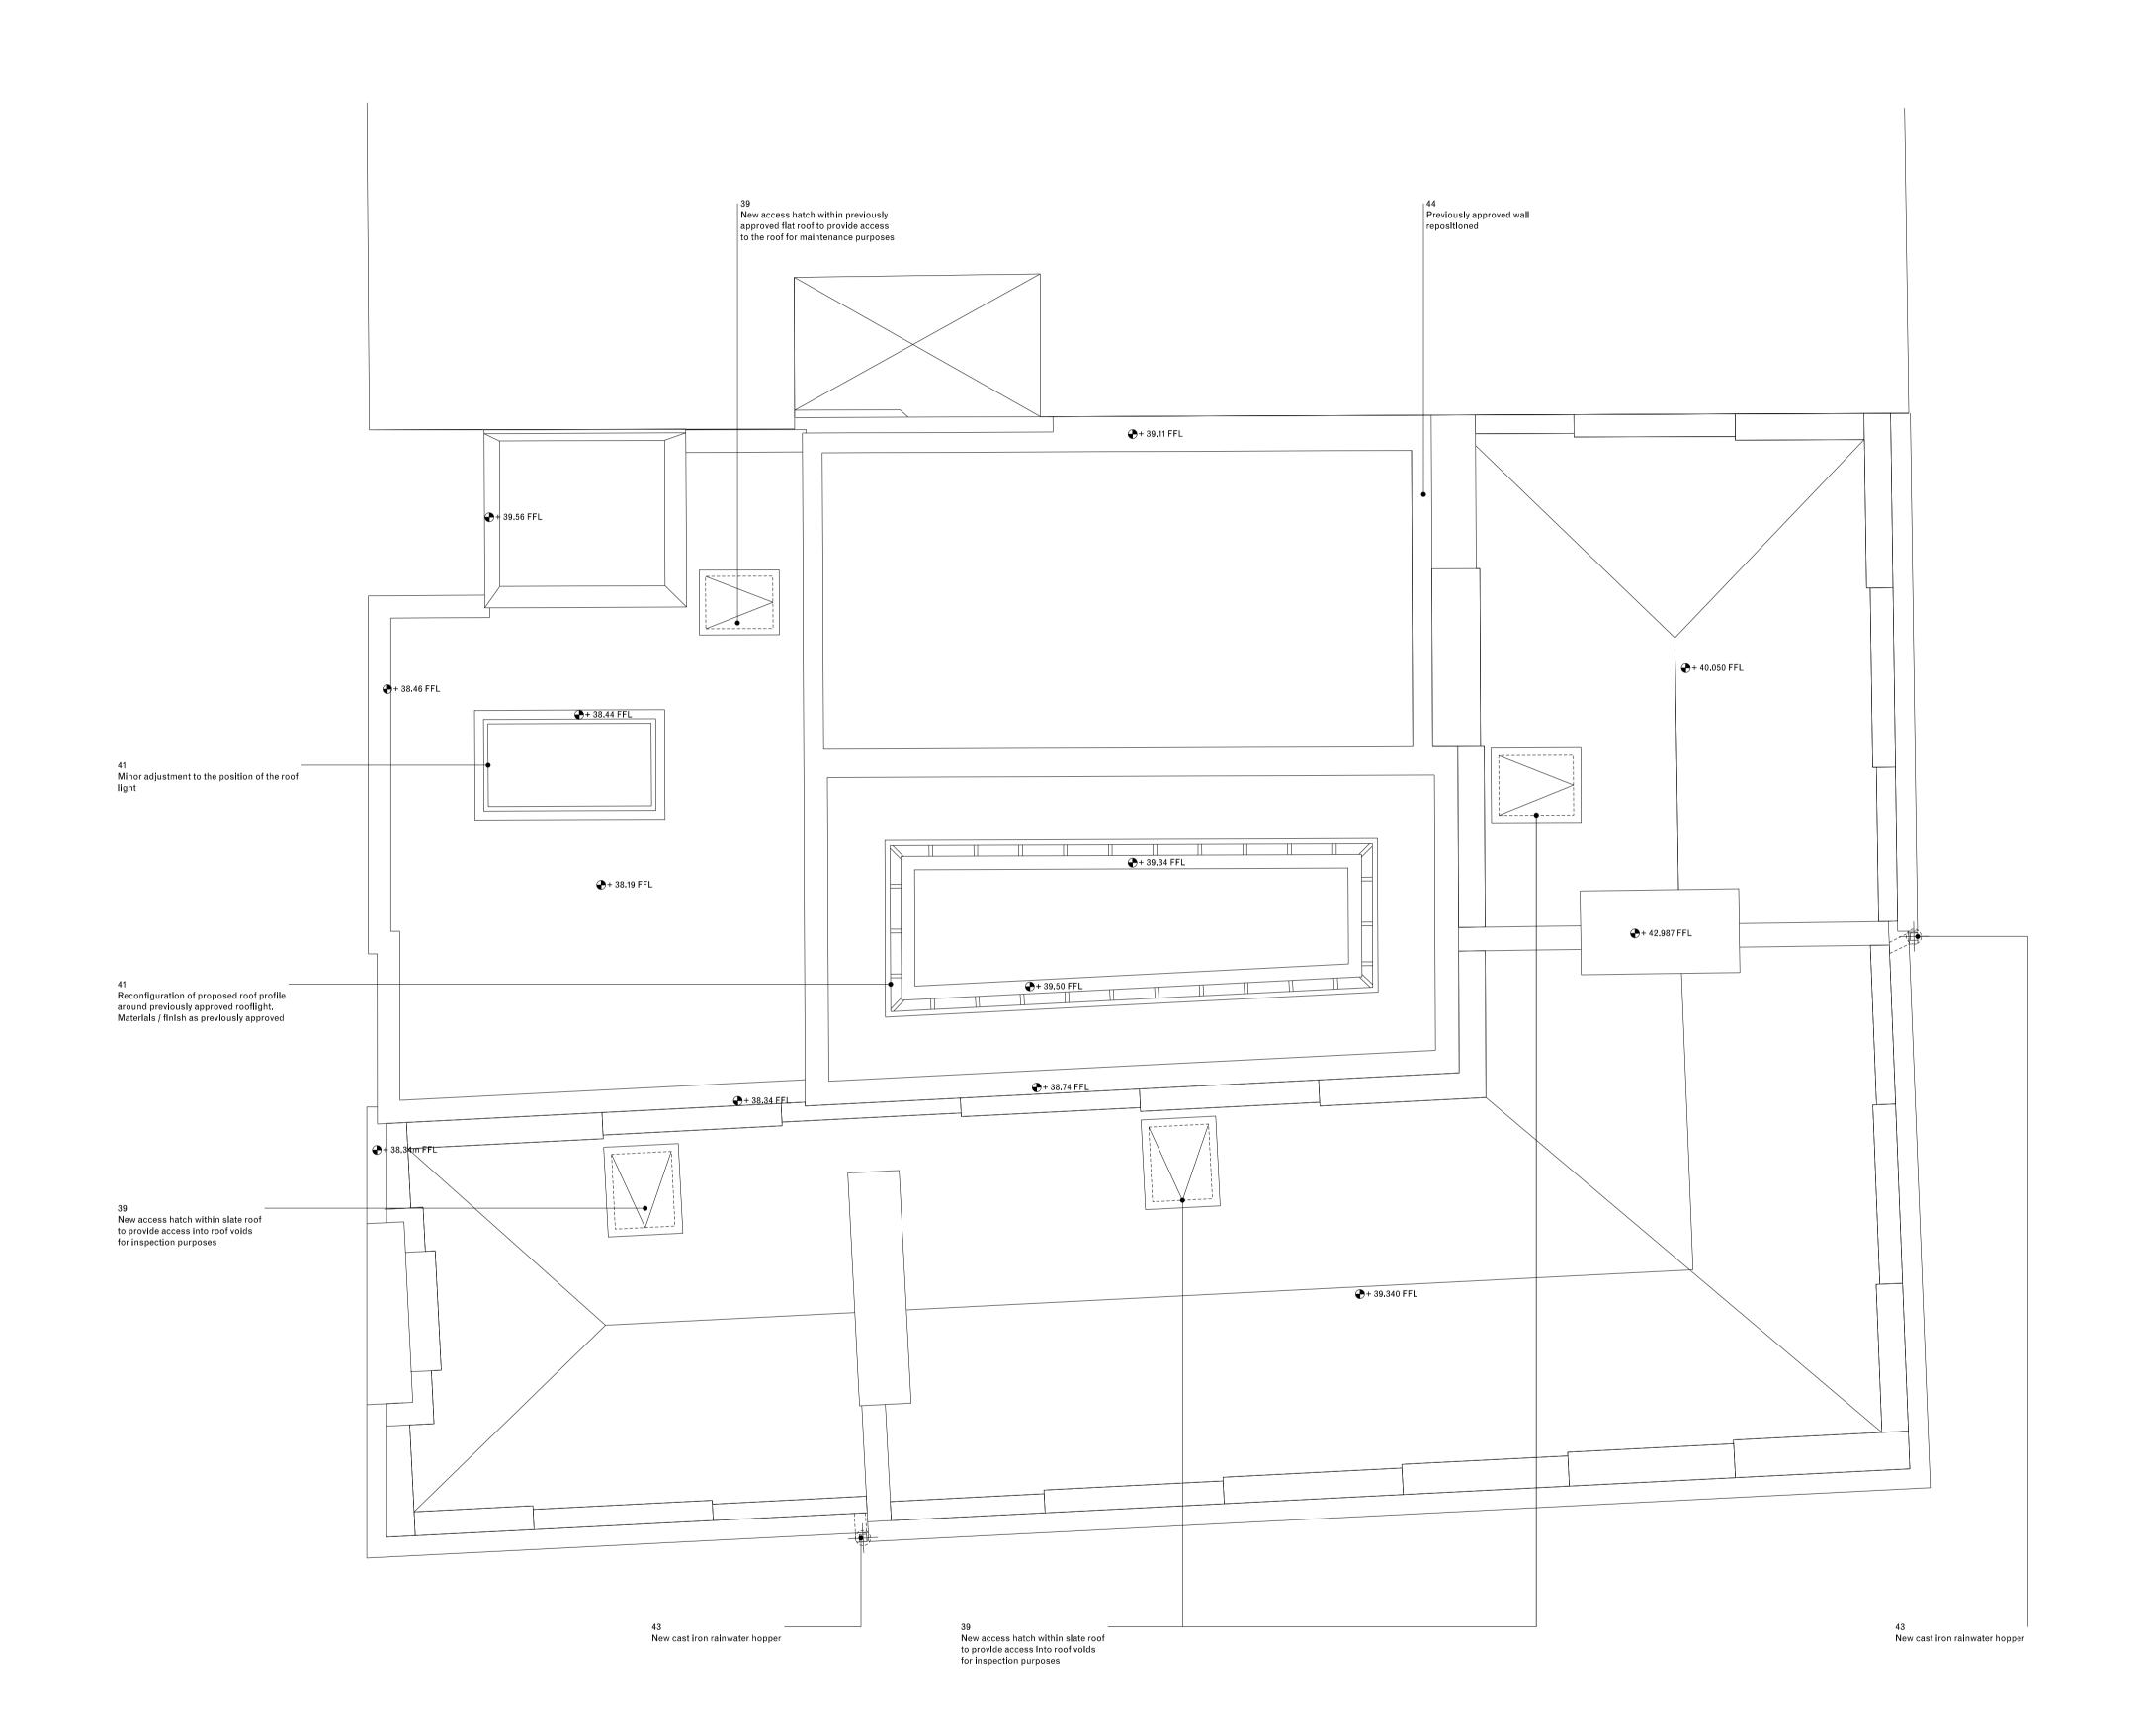

Infill Demolition
Services riser

Reinstatement / Restoration notes:

Wall panelling, plasterwork and timber detailing to be carefully restored according to JHA general statement of restoration works. Floorboards to be numbered, carefully refurbished and returned to original rooms. Windows to be upgraded to meet acoustic and thermal requirements, being retained and refurbished as far as possible. Fireplaces to be carefully restored Heating to be provided using underfloor heating supplemented by trench heaters and/or radiators. Cooling to bedrooms to be provided by fan coil units in items of

#### DRAWING NOTES:

free standing fixed furniture.

THIS DRAWING INCORPORATES NEW SURVEY INFOMATION AND A FURTHER DEVELOPED STRUCTURAL AND ARCHITECTURAL DESIGN THIS EXPLAINS SOME MINOR DISCREPANCIES BETWEEN THE EXISTING, BOTH APPROVED ( REFER TO APPLICATIONS: 2013/6109/P 08-10-2013, 2013/6325/L 08-10-2013, 2014/4383/P 14-07-2014, 2014/4382/L 14-07-2014 ) AND THIS APPLICATION, AND PROPOSED DRAWINGS

General notes:

Do not scale from drawings. Errors to be reported immediately to the Architect. To be read in conjuntion with all relevant Architects', Services and Structural Engineers' drawings. All existing site, tree and building information has been compiled from different sources. All dimensions to be checked on site.

P05 25/05/16 Planning P04 13/01/14 For Planning ALD JAJ P03 17/09/13 For Planning ALD JAJ P02 03/09/13 For pre-application ALD JAJ P01 11/04/13 For information KB JAJ P00 21/12/12 For planning KB JAJ Rev. Date Description Drawn Check

David Chipperfield Architects

11 York Road London SE1 7NX T +44 20 7620 4800 F +44 20 7620 4801 www.davidchipperfield.com

Lincoln's Inn Fields

1-2 Lincoln's Inn Fields

© David Chipperfield Architects Ltd.

Project number 1026


Drawing name Drawing number **Proposed Roof** 11\_04

21/12/2012 1:50 / A1 1:100 / A3 Drawn / Checked ALD / JAJ Approved

P05 CAD Reference 1026\_11\_04.dgn



Repositioned
Demolition
Services riser

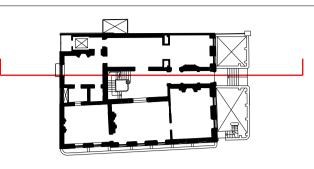

#### Reinstatement / Restoration notes:

Wall panelling, plasterwork and timber detailing to be carefully restored according to JHA general statement of restoration works. Floorboards to be numbered, carefully refurbished and returned to original rooms. Windows to be upgraded to meet acoustic and thermal requirements, being retained and refurbished as far as possible. Fireplaces to be carefully restored Heating to be provided using underfloor heating supplemented by trench heaters and/or radiators. Cooling to bedrooms to be provided by fan coil units in items of

#### DRAWING NOTES:

free standing fixed furniture.

THIS DRAWING INCORPORATES NEW SURVEY INFOMATION AND A FURTHER DEVELOPED STRUCTURAL AND ARCHITECTURAL DESIGN THIS EXPLAINS SOME MINOR DISCREPANCIES BETWEEN THE EXISTING, BOTH APPROVED ( REFER TO APPLICATIONS: 2013/6109/P 08-10-2013, 2013/6325/L 08-10-2013, 2014/4383/P 14-07-2014, 2014/4382/L 14-07-2014 ) AND THIS APPLICATION, AND PROPOSED DRAWINGS

General notes:

Do not scale from drawings. Errors to be reported immediately to the Architect. To be read in conjuntion with all relevant Architects', Services and Structural Engineers' drawings. All existing site, tree and building information has been compiled from different sources. All dimensions to be checked on site.

P03 25/05/16 Planning P02 17/09/13 For planning TH JAJ P01 11/04/2013 For information KB JAJ

KB JAJ

Drawn Check

David Chipperfield Architects

11 York Road London SE1 7NX T +44 20 7620 4800 F +44 20 7620 4801 www.davidchipperfield.com

P00 21/12/2012 For Planning

Rev. Date Description

Lincoln's Inn Fields

1026

1-2 Lincoln's Inn Fields

© David Chipperfield Architects Ltd.

Drawing name Drawing number

Proposed Section AA

16\_00


P03

Project number

1:50 / A1 Drawn / Checked ALD KB / JAJ Approved

21/12/2012

CAD Reference 1026\_16\_00.dgn

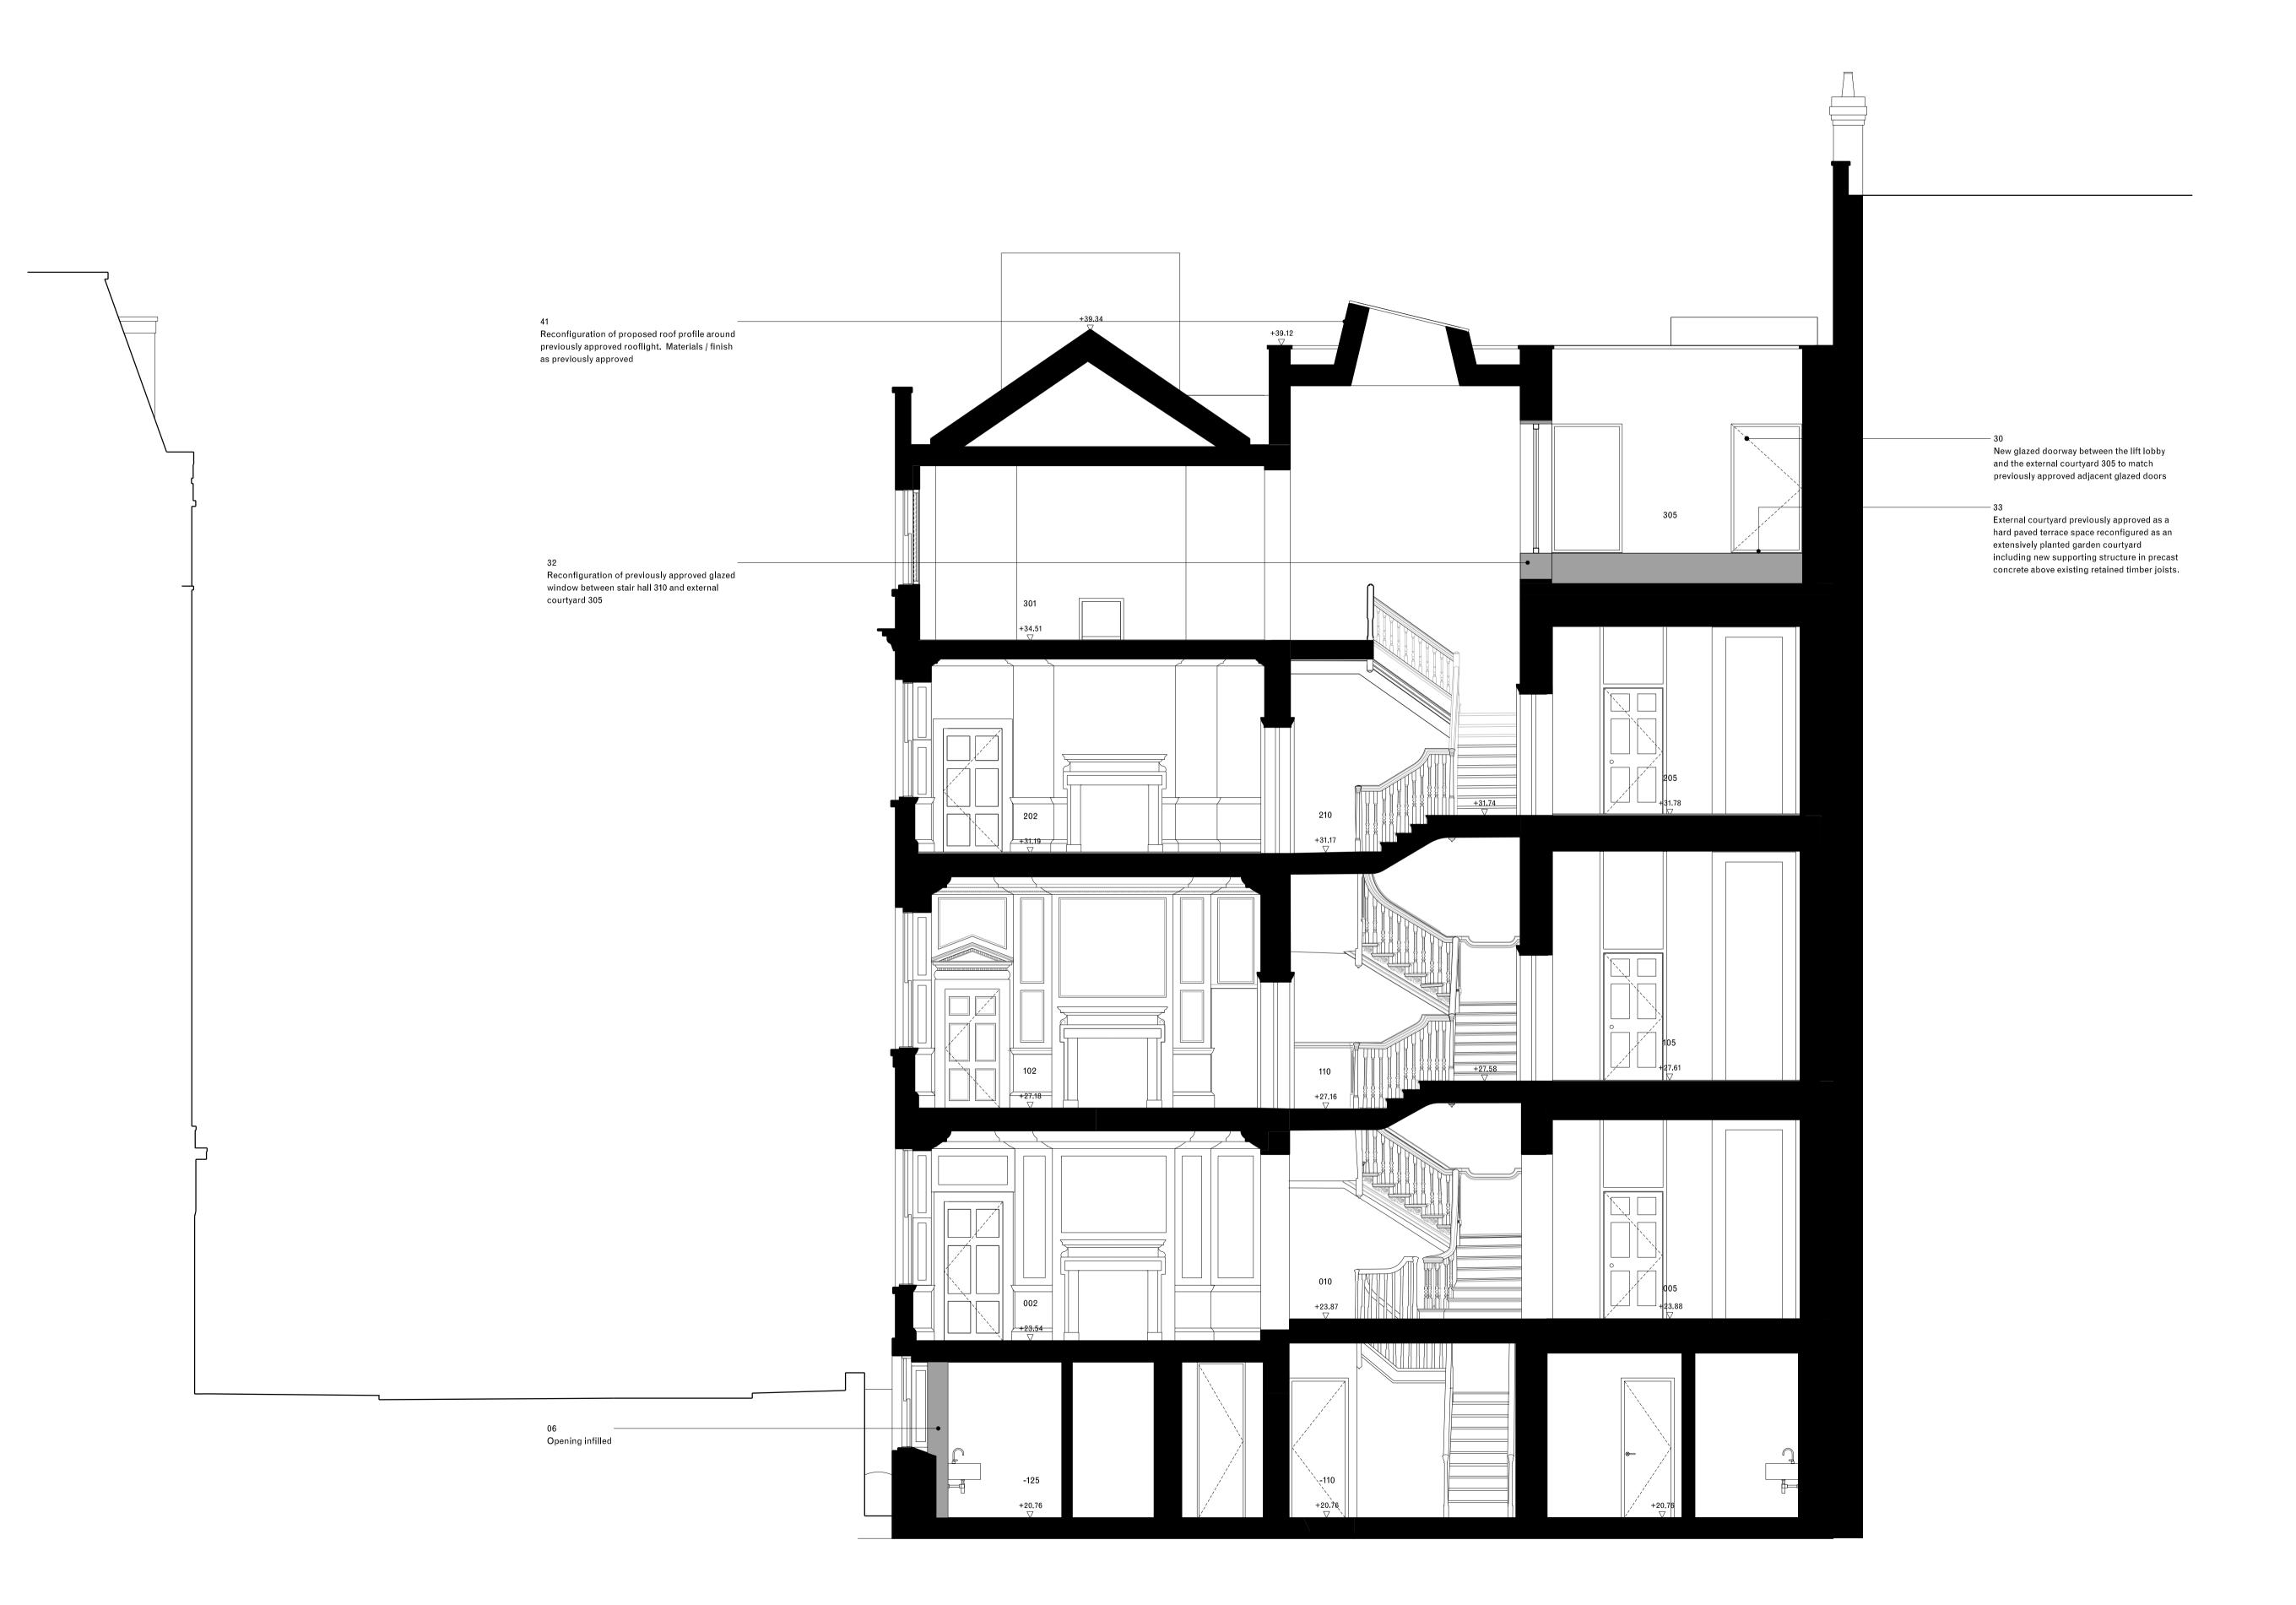

#### Reinstatement / Restoration notes:

KEY

Infill

Repositioned
Demolition
Services riser

Wall panelling, plasterwork and timber detailing to be carefully restored according to JHA general statement of restoration works.
Floorboards to be numbered, carefully refurbished and returned to original rooms.

Windows to be upgraded to meet acoustic and thermal requirements, being retained and refurbished as far as possible. Fireplaces to be carefully restored Heating to be provided using underfloor heating supplemented by trench heaters and/or radiators. Cooling to bedrooms to be provided by fan coil units in items of

#### DRAWING NOTES:

free standing fixed furniture.

THIS DRAWING INCORPORATES NEW SURVEY INFOMATION AND A FURTHER DEVELOPED STRUCTURAL AND ARCHITECTURAL DESIGN THIS EXPLAINS SOME MINOR DISCREPANCIES BETWEEN THE EXISTING, BOTH APPROVED ( REFER TO APPLICATIONS: 2013/6109/P 08-10-2013, 2013/6325/L 08-10-2013, 2014/4383/P 14-07-2014, 2014/4382/L 14-07-2014 ) AND THIS APPLICATION, AND PROPOSED DRAWINGS

# General notes:

Do not scale from drawings. Errors to be reported immediately to the Architect. To be read in conjuntion with all relevant Architects', Services and Structural Engineers' drawings.
All existing site, tree and building information has been compiled from different sources. All dimensions to be checked on site.

P03	25/05/16	Planning	JH	АН
P02	17/09/13	For planning	TH	JAJ

KB JAJ

Drawn Check

David Chipperfield Architects

P00 21/12/12 For Planning

Rev. Date Description

11 York Road London SE1 7NX T +44 20 7620 4800 F +44 20 7620 4801 www.davidchipperfield.com

Lincoln's Inn Fields

Project number 1026

1-2 Lincoln's Inn Fields


© David Chipperfield Architects Ltd.

P03

Drawing name Drawing number 16\_01 Proposed Section BB

21/12/2012 1:50 / **A**1 Drawn / Checked ALD KB / JAJ Approved


CAD Reference 1026\_16\_01.dgn

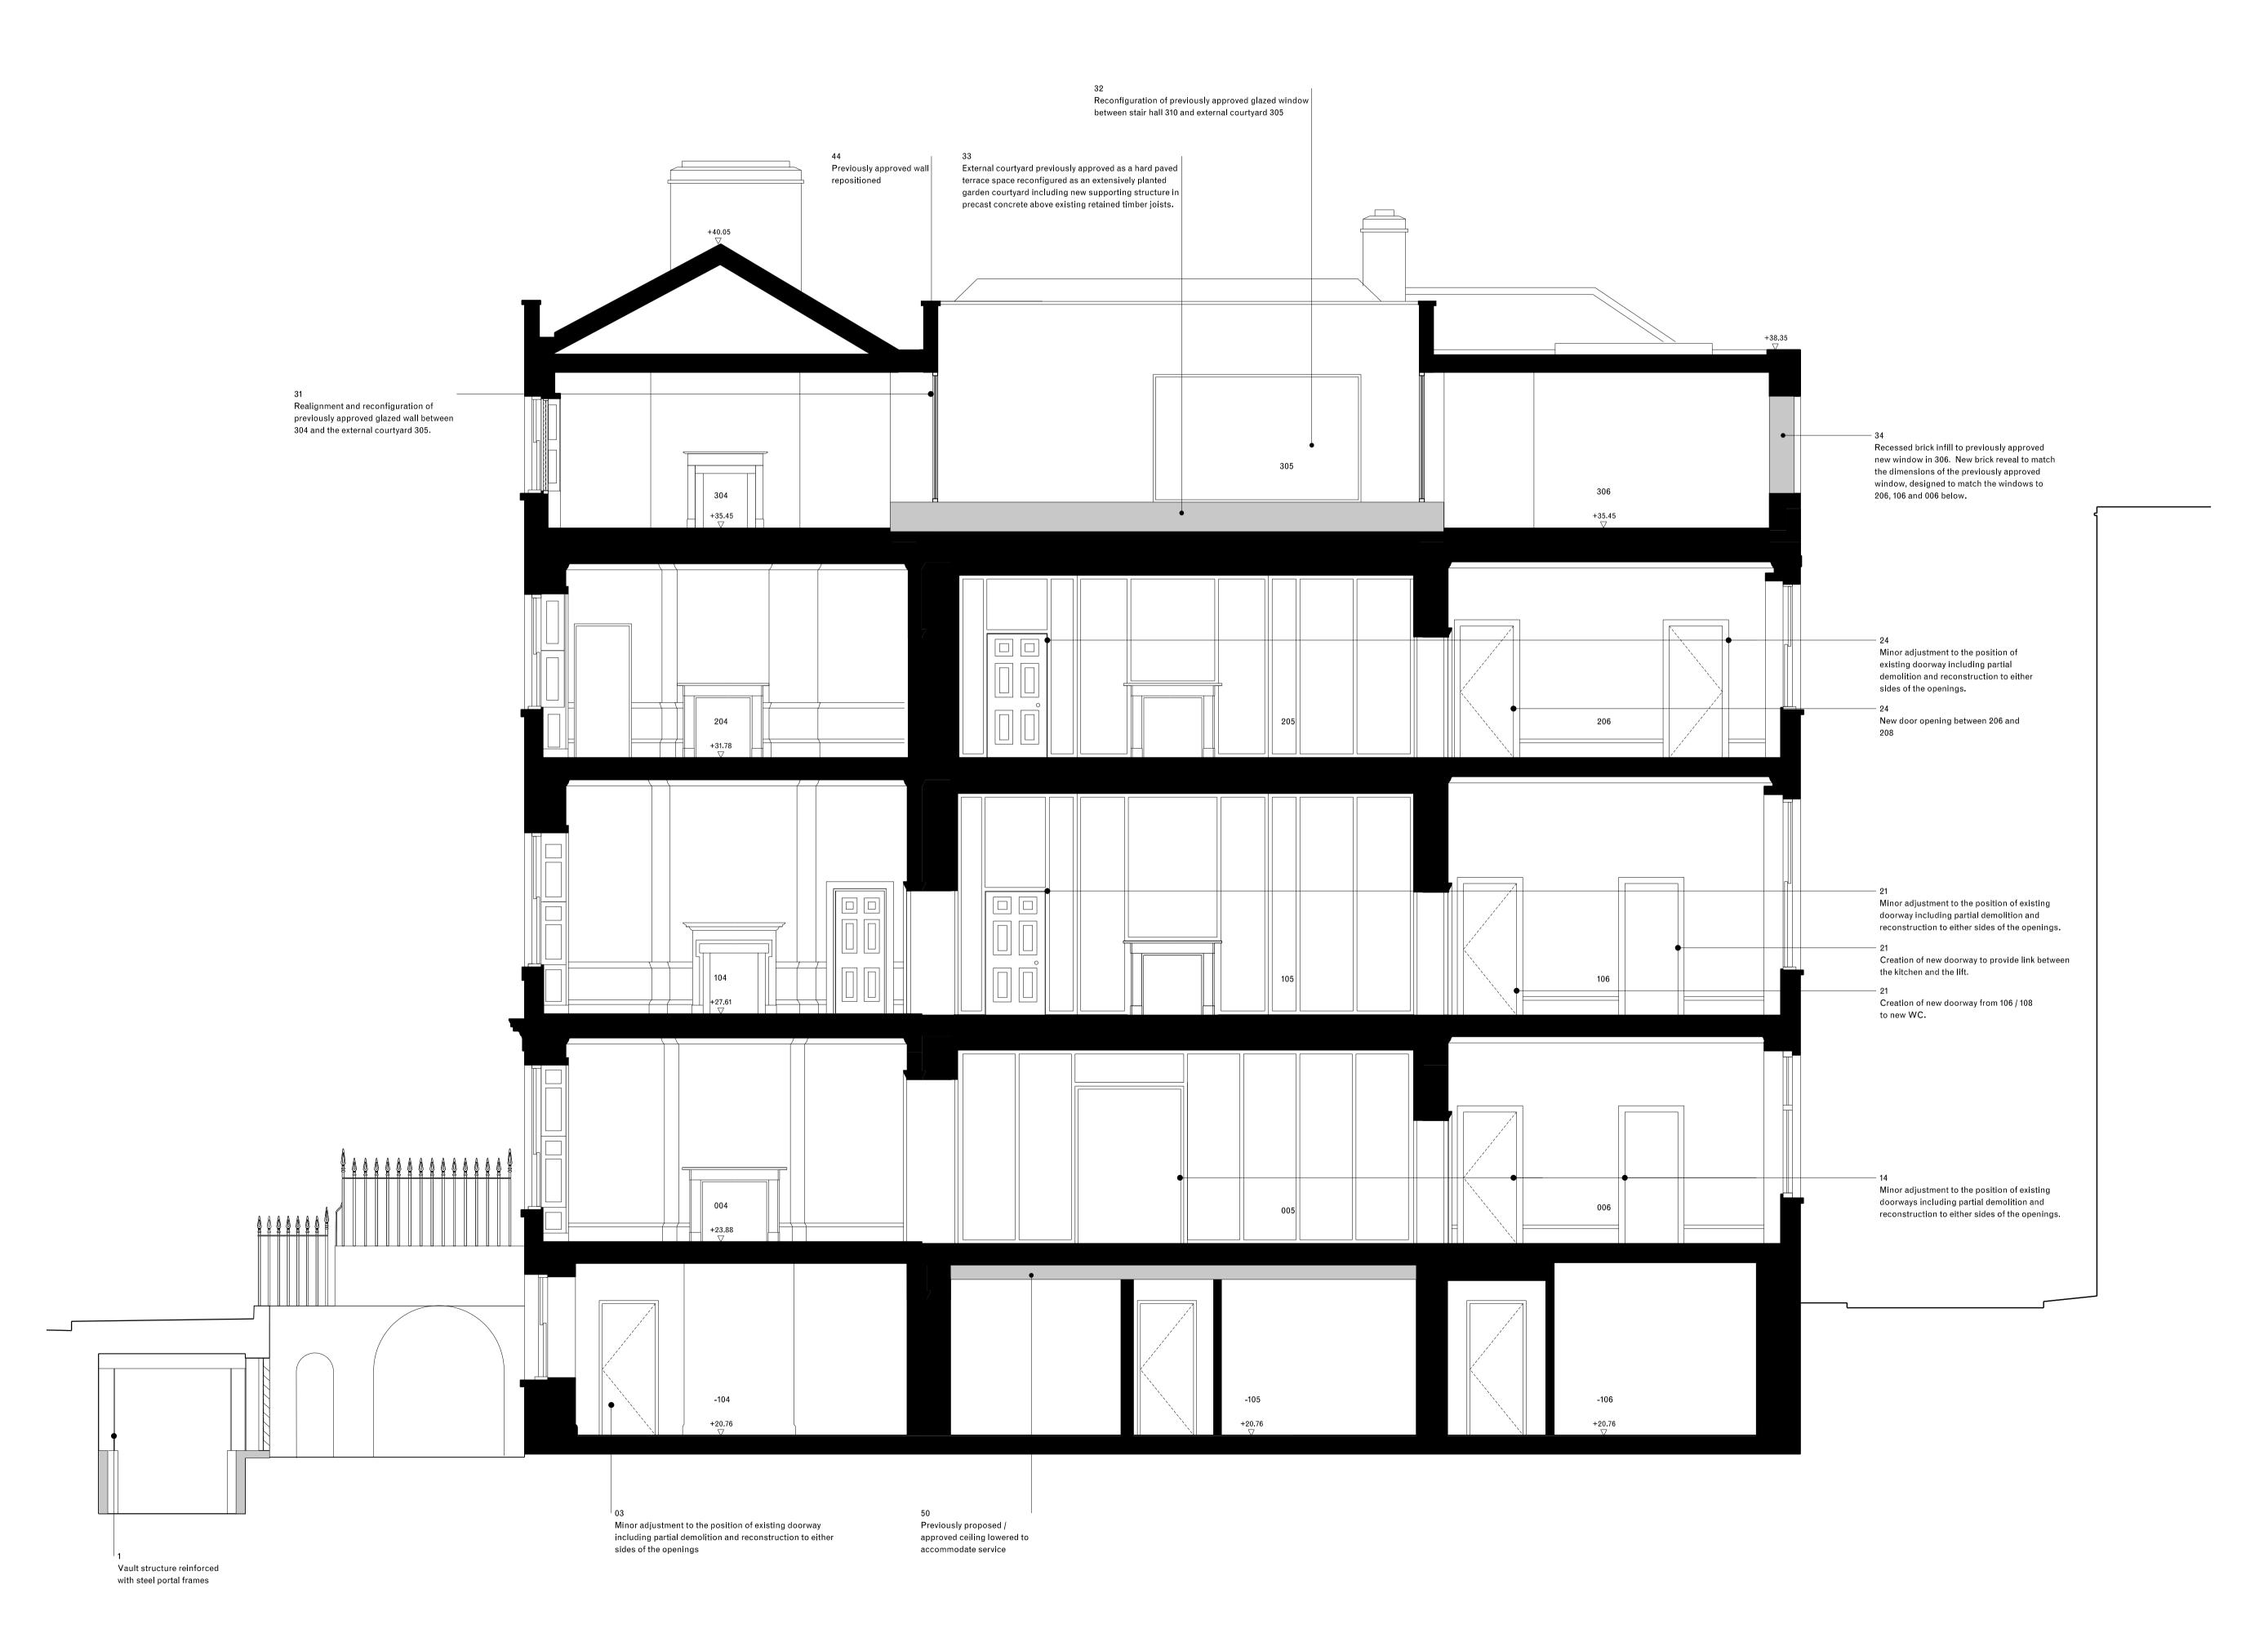

=Y

Existing
Infill

Infill
Repositioned
Demolition
Services riser

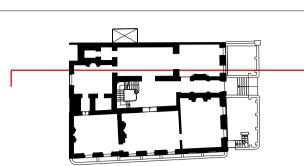

#### Reinstatement / Restoration notes:

Wall panelling, plasterwork and timber detailing to be carefully restored according to JHA general statement of restoration works. Floorboards to be numbered, carefully refurbished and returned to original rooms.

Windows to be upgraded to meet acoustic and thermal requirements, being retained and refurbished as far as possible.

Fireplaces to be carefully restored

Heating to be provided using underfloor heating supplemented by trench heaters and/or radiators.

Cooling to bedrooms to be provided by fan coil units in items of

# DRAWING NOTES:

free standing fixed furniture.

THIS DRAWING INCORPORATES NEW SURVEY INFOMATION AND A FURTHER DEVELOPED STRUCTURAL AND ARCHITECTURAL DESIGN THIS EXPLAINS SOME MINOR DISCREPANCIES BETWEEN THE EXISTING, BOTH APPROVED (REFER TO APPLICATIONS: 2013/6109/P 08-10-2013, 2013/6325/L 08-10-2013, 2014/4383/P 14-07-2014, 2014/4382/L 14-07-2014) AND THIS APPLICATION, AND PROPOSED DRAWINGS

General notes:

Do not scale from drawings.

Errors to be reported immediately to the Architect.

To be read in conjuntion with all relevant Architects', Services and Structural Engineers' drawings.

All existing site, tree and building information has been compiled from different sources.

All dimensions to be checked on site.

 P03
 25/05/16
 Planning
 JH
 AH

 P02
 17/09/13
 For planning
 TH
 JAJ

 P01
 11/04/13
 For information
 KB
 JAJ

KB JAJ

Rev. Date Description Drawn Check

P00 21/12/2012 For Planning

\_\_\_\_

David Chipperfield Architects

11 York Road London SE1 7NX T +44 20 7620 4800 F +44 20 7620 4801 www.davidchipperfield.com

Lincoln's Inn Fields

Drawing name

1-2 Lincoln's Inn Fields

© David Chipperfield Architects Ltd.

Drawing number

16\_03

P03

Project number 1026


Proposed Section CC

Date 21/12/2012

Scale / Format 1:50 / A1

Drawn / Checked ALD KB / JAJ


Drawn / Checked ALD KB / JAJ
Approved AP
CAD Reference 1026\_16\_03.dgn

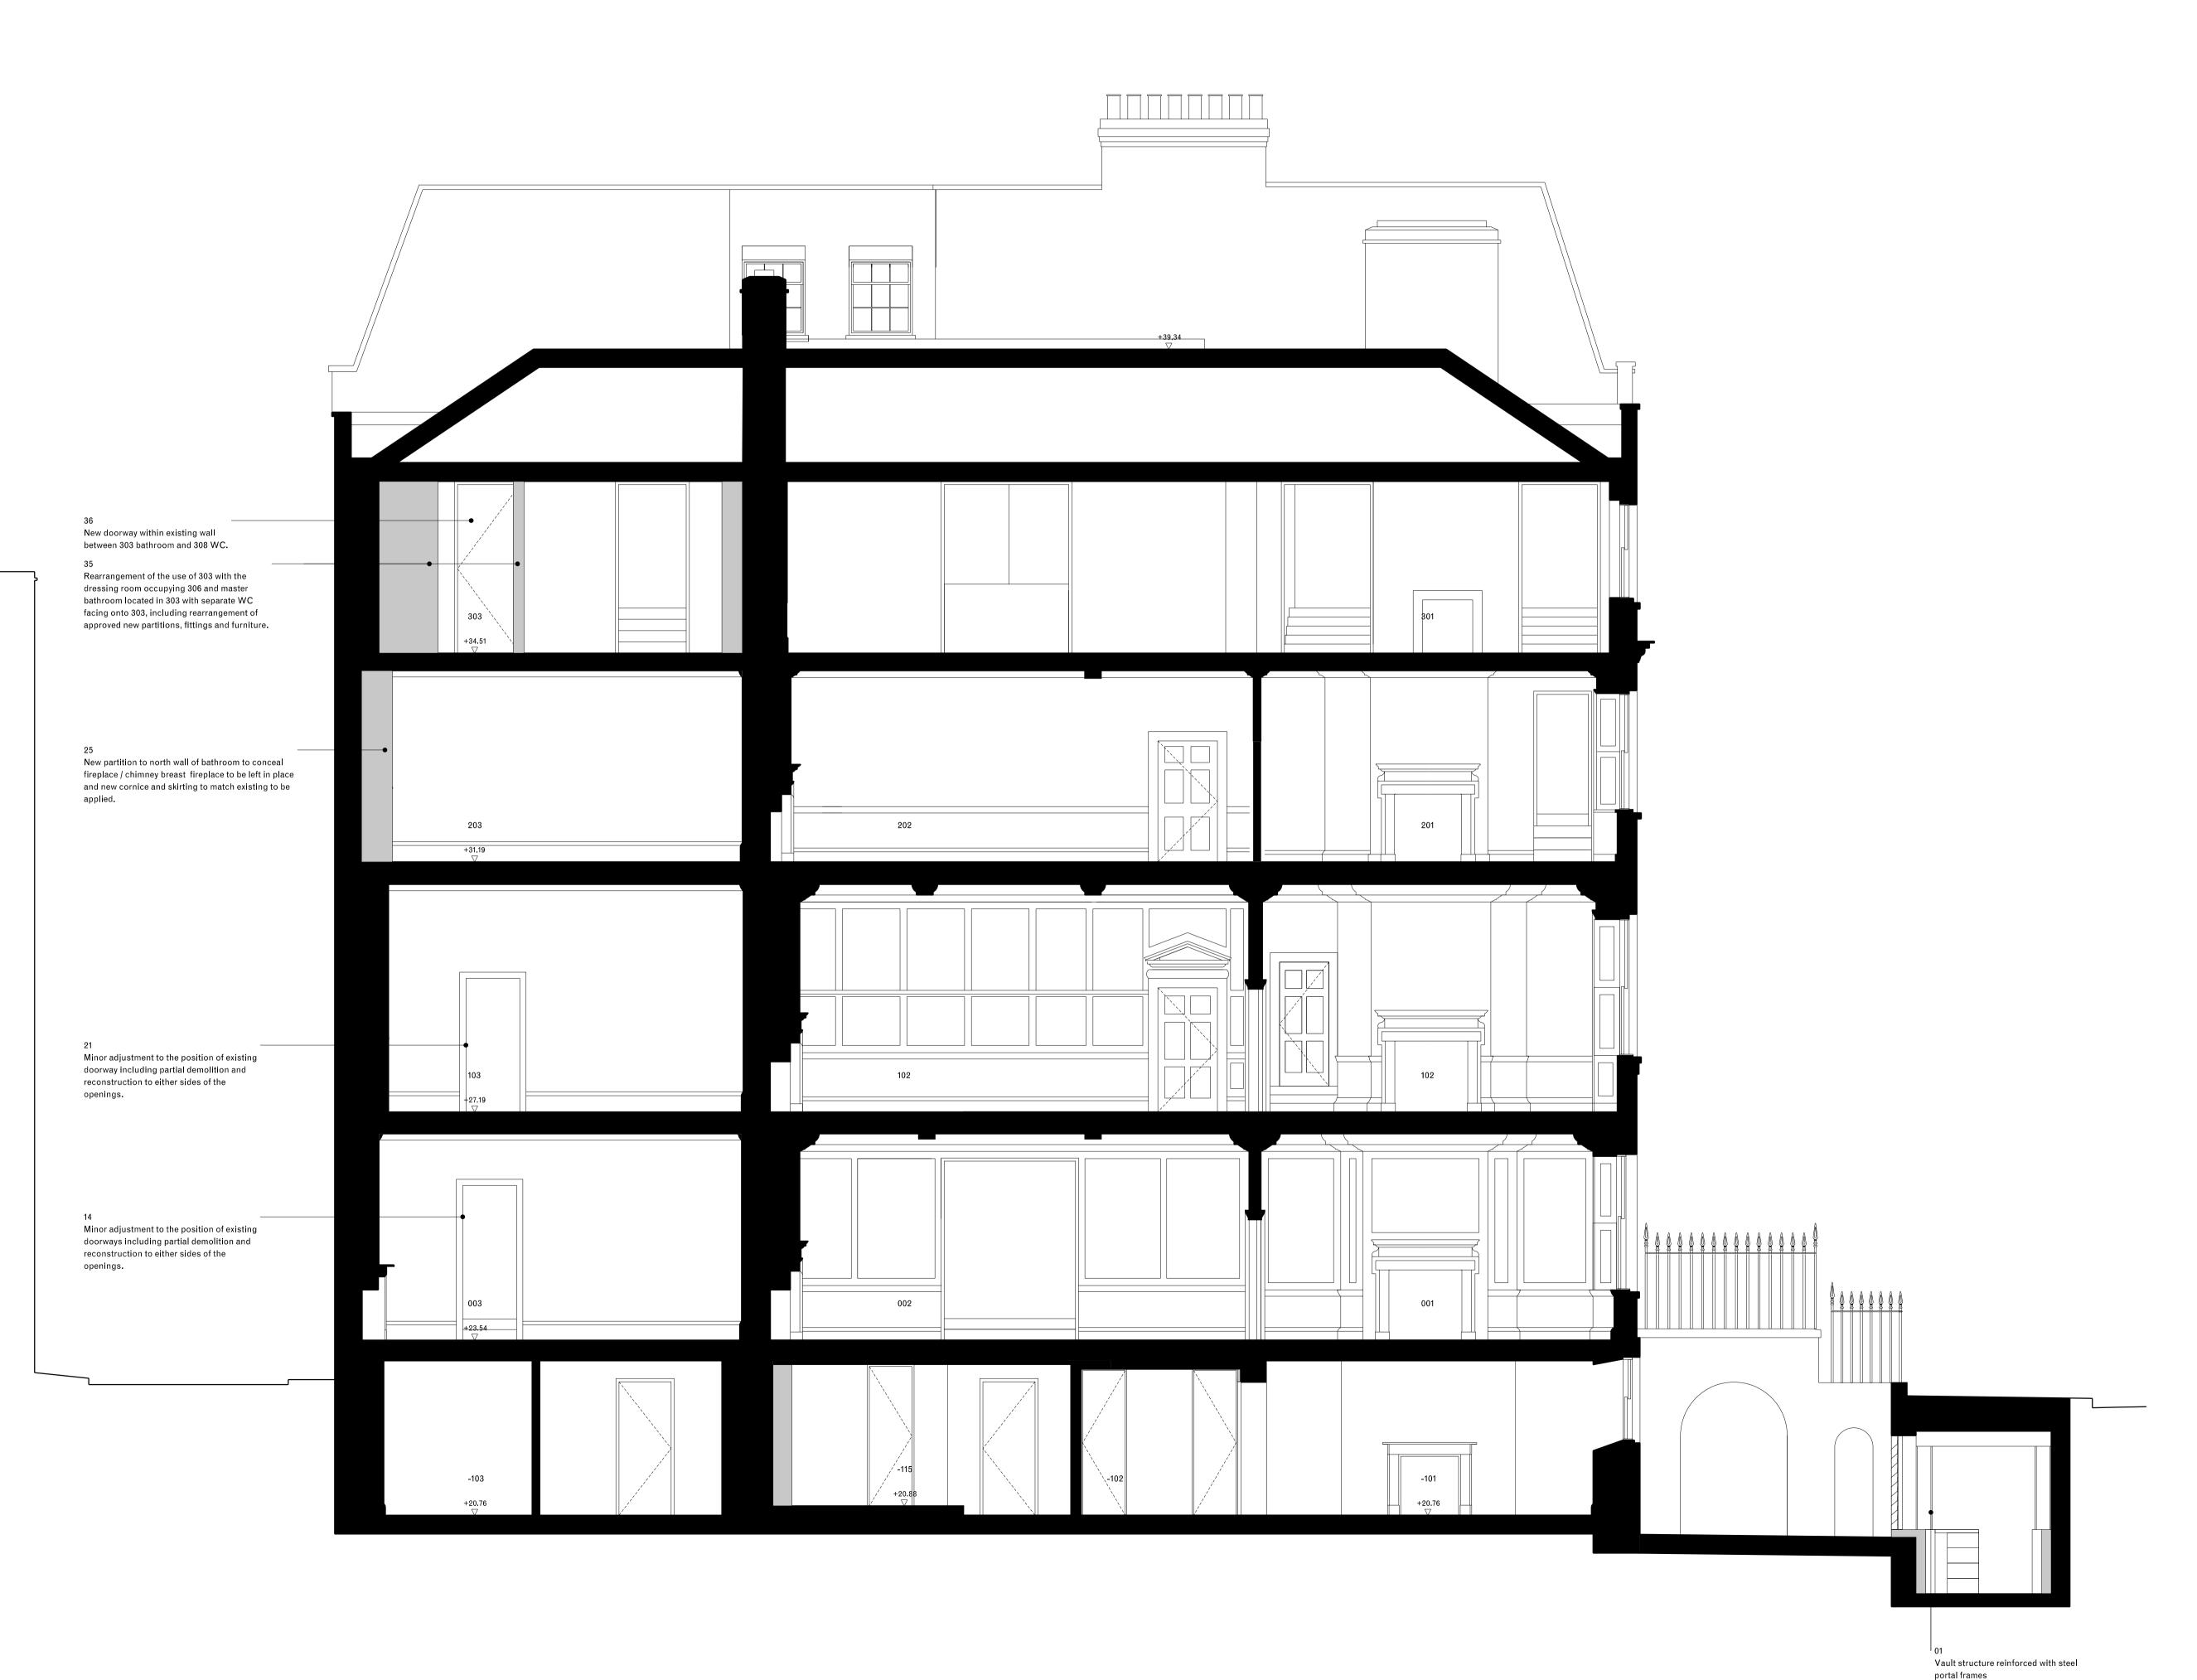

(

Existing
Infill

Repositioned
Demolition
Services riser

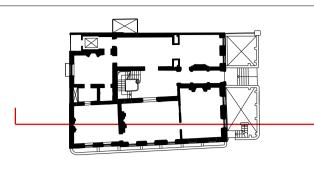

## Reinstatement / Restoration notes:

Wall panelling, plasterwork and timber detailing to be carefully restored according to JHA general statement of restoration works. Floorboards to be numbered, carefully refurbished and returned to original rooms.

Windows to be upgraded to meet acoustic and thermal requirements, being retained and refurbished as far as possible.

Fireplaces to be carefully restored

Heating to be provided using underfloor heating supplemented by trench heaters and/or radiators.

Cooling to bedrooms to be provided by fan coil units in items of free standing fixed furniture.

#### DRAWING NOTES:

THIS DRAWING INCORPORATES NEW SURVEY INFOMATION AND A FURTHER DEVELOPED STRUCTURAL AND ARCHITECTURAL DESIGN THIS EXPLAINS SOME MINOR DISCREPANCIES BETWEEN THE EXISTING, BOTH APPROVED (REFER TO APPLICATIONS: 2013/6109/P 08-10-2013, 2013/6325/L 08-10-2013, 2014/4383/P 14-07-2014, 2014/4382/L 14-07-2014) AND THIS APPLICATION, AND PROPOSED DRAWINGS

# General notes:

Do not scale from drawings.
Errors to be reported immediately to the Architect.
To be read in conjuntion with all relevant Architects', Services and Structural Engineers' drawings.
All existing site, tree and building information has been compiled from different sources.
All dimensions to be checked on site.

P03	25/05/16	Planning	JH	АН
P02	17/09/13	For planning	TH	JAJ
P01	11/04/13	For information	КВ	JAJ

KB JAJ

Drawn Check

1 2

David Chipperfield Architects

P00 21/12/2012 For Planning

Rev. Date Description

11 York Road London SE1 7NX T +44 20 7620 4800 F +44 20 7620 4801 www.davidchipperfield.com

Lincoln's Inn Fields

ent

1-2 Lincoln's Inn Fields

© David Chipperfield Architects Ltd.

Project number 1026

Proposed Section DD Drawing number

| Date | 21/12/2012 | Issue | Scale / Format | 1:50 / A0 | P03 | P03 | P04 | P05 | P

CAD Reference 1026\_16\_04.dgn



Existing Infill Repositioned
Demolition
Services riser

## Reinstatement / Restoration notes:

Wall panelling, plasterwork and timber detailing to be carefully restored according to JHA general statement of restoration works. Floorboards to be numbered, carefully refurbished and returned to original rooms.
Windows to be upgraded to meet acoustic and thermal requirements, being retained and refurbished as far as possible. Fireplaces to be carefully restored Heating to be provided using underfloor heating supplemented by trench heaters and/or radiators. Cooling to bedrooms to be provided by fan coil units in items of

#### DRAWING NOTES:

free standing fixed furniture.

THIS DRAWING INCORPORATES NEW SURVEY INFOMATION AND A FURTHER DEVELOPED STRUCTURAL AND ARCHITECTURAL DESIGN THIS EXPLAINS SOME MINOR DISCREPANCIES BETWEEN THE EXISTING, BOTH APPROVED ( REFER TO APPLICATIONS: 2013/6109/P 08-10-2013, 2013/6325/L 08-10-2013, 2014/4383/P 14-07-2014, 2014/4382/L 14-07-2014 ) AND THIS APPLICATION, AND PROPOSED DRAWINGS

# General notes:

Do not scale from drawings. Errors to be reported immediately to the Architect. To be read in conjuntion with all relevant Architects', Services and Structural Engineers' drawings. All existing site, tree and building information has been compiled from different sources. All dimensions to be checked on site.

P02 25/05/16 Planning JH AH P01 17/09/13 For planning ALD JAJ KB JAJ P00 21/12/12 For planning

Drawn Check

Rev. Date Description

David Chipperfield Architects

11 York Road London SE1 7NX T +44 20 7620 4800 F +44 20 7620 4801 www.davidchipperfield.com

Lincoln's Inn Fields

1026

Project number

P02

1-2 Lincoln's Inn Fields

© David Chipperfield Architects Ltd.

Drawing name Drawing number 17\_00 **Proposed South Elevation** 

21/12/2012 Scale / Format 1:50 / A1 Drawn / Checked ALD KB / JAJ

Approved AP CAD Reference 1026\_17\_00.dgn



KEY Existing
Infill Repositioned
Demolition
Services riser

> restored according to JHA general statement of restoration works. Floorboards to be numbered, carefully refurbished and returned to original rooms. Windows to be upgraded to meet acoustic and thermal requirements,


DISCREPANCIES BETWEEN THE EXISTING, BOTH APPROVED ( REFER TO APPLICATIONS: 2013/6109/P 08-10-2013, 2013/6325/L 08-10-2013, 2014/4383/P 14-07-2014, 2014/4382/L 14-07-2014 ) AND

JH AH

© David Chipperfield Architects Ltd.

Drawing name Drawing number **Proposed West Elevation** 17\_01

21/12/2012 Scale / Format 1:50 / A1 P02 Drawn / Checked ALD KB / JAJ Approved AP CAD Reference 1026\_17\_01.dgn

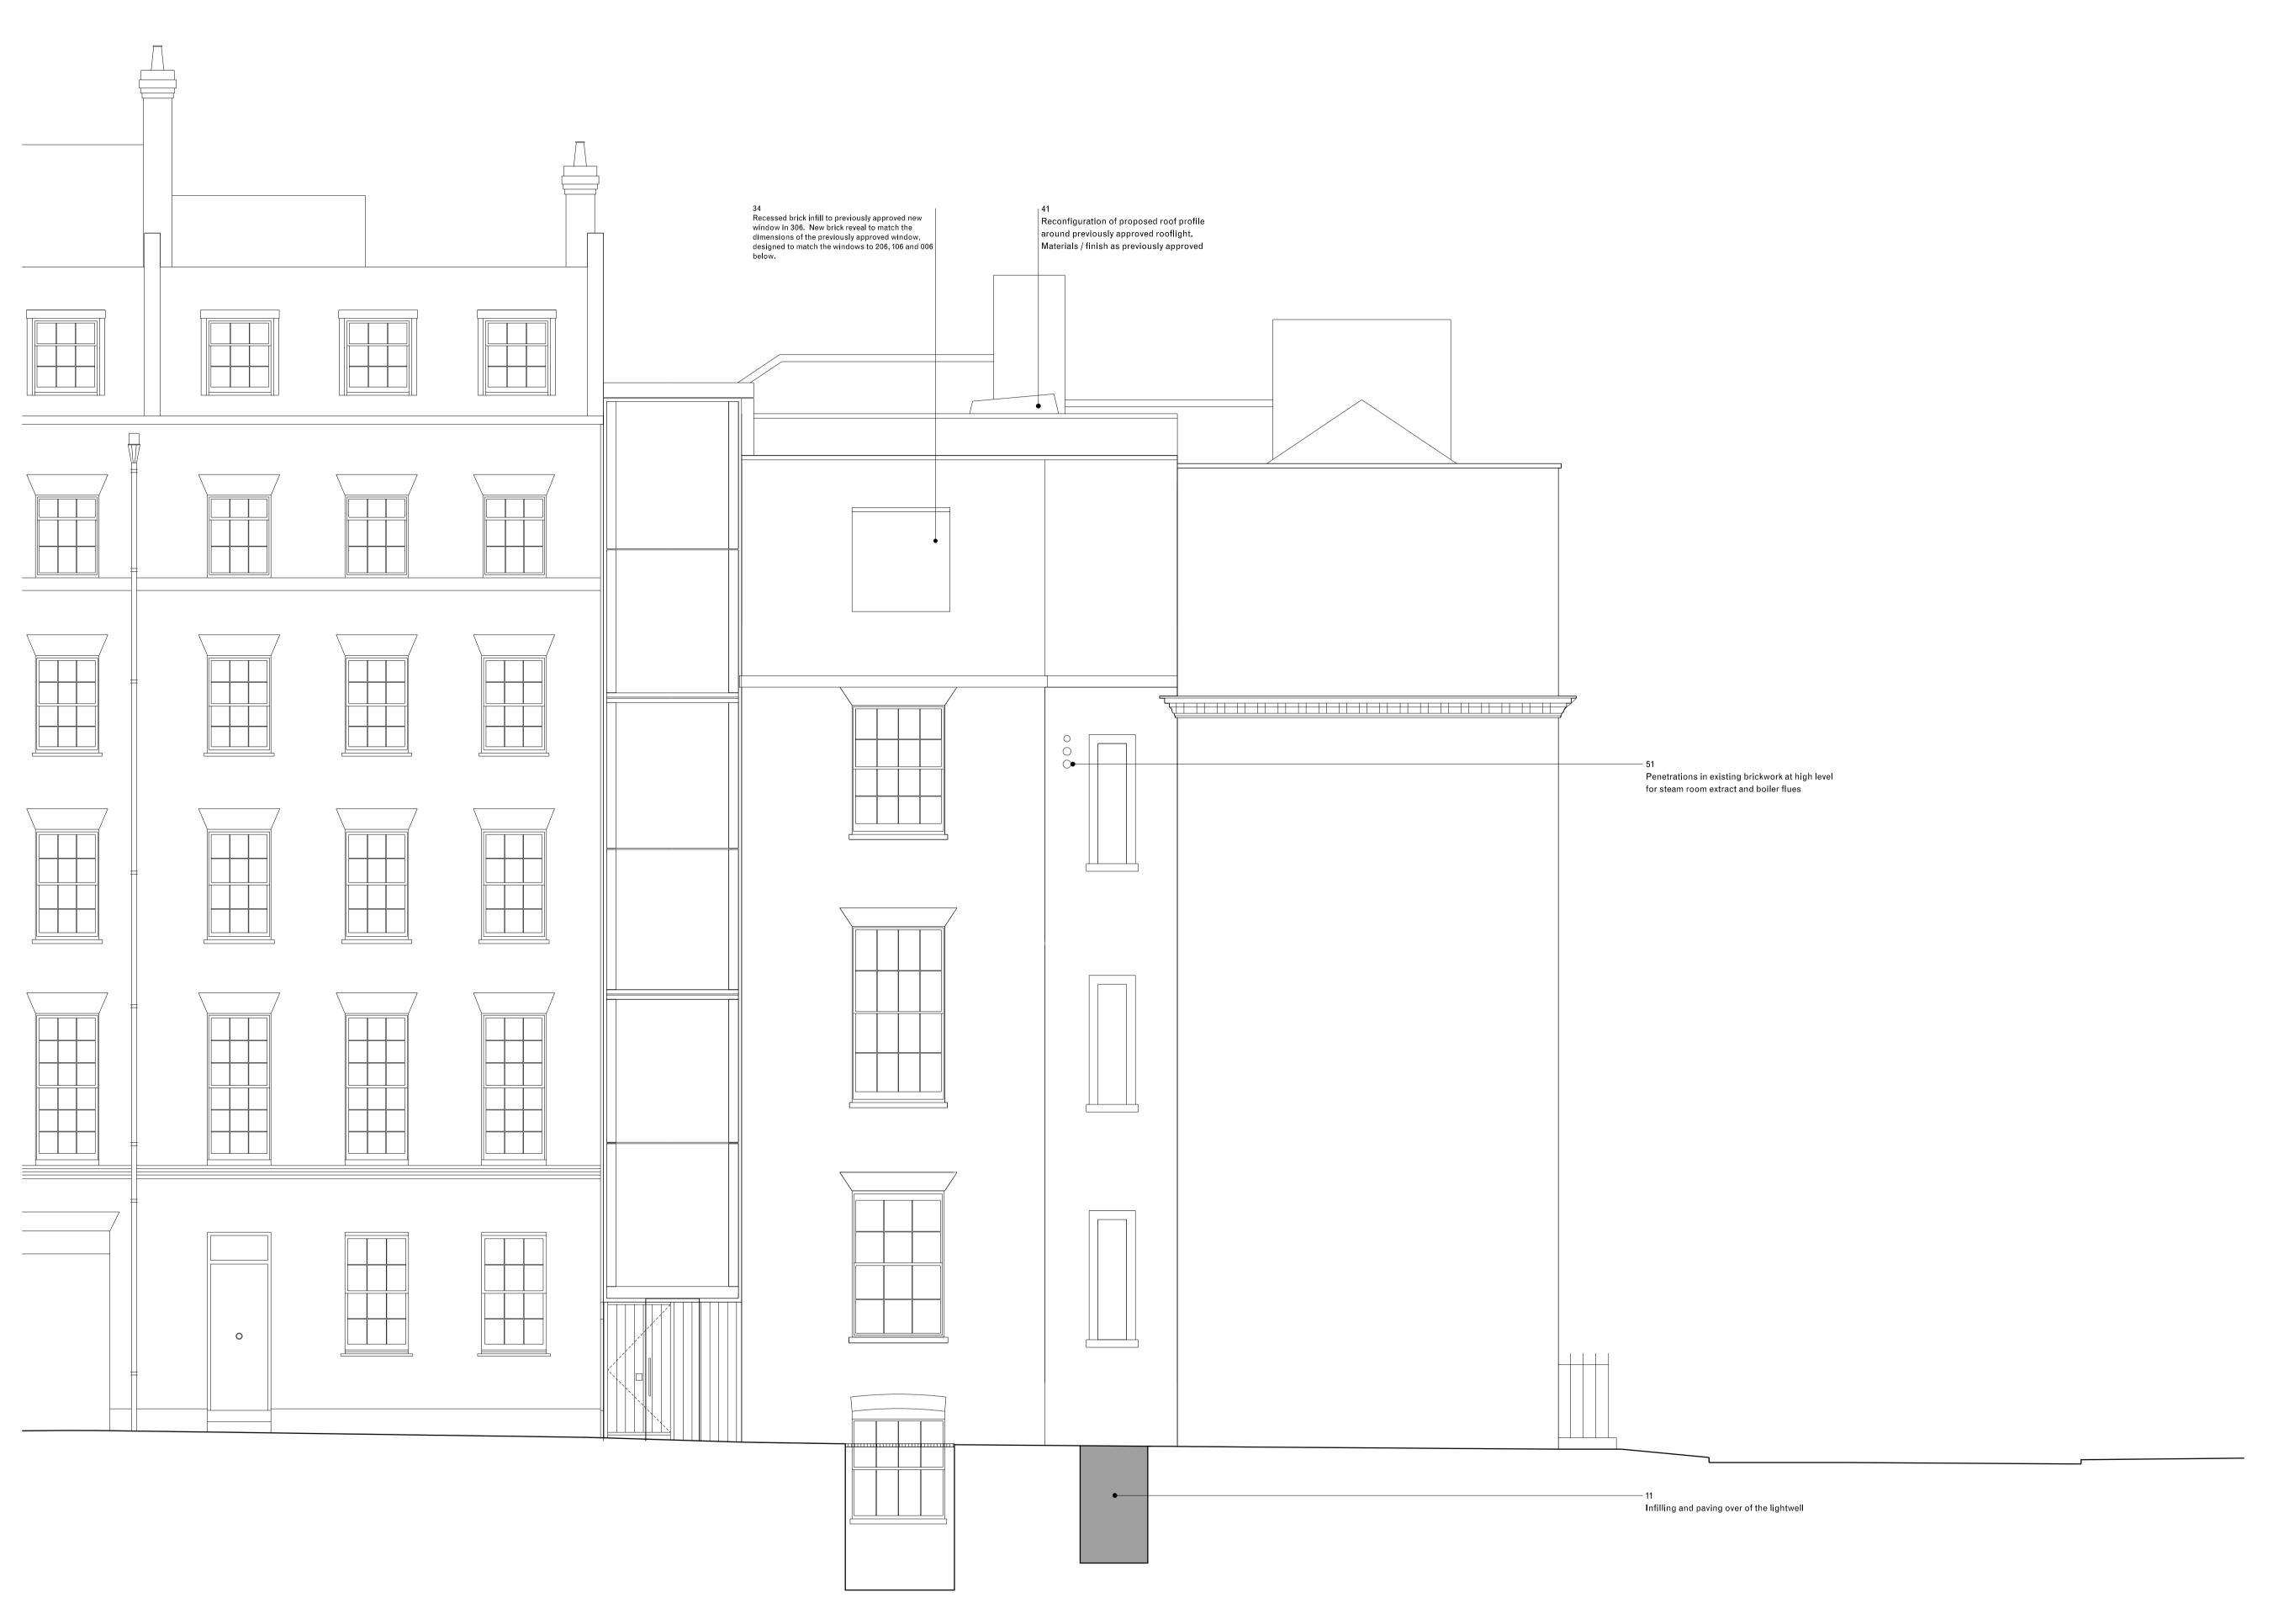

Back Elevation

KEY

Existing Infill Repositioned Demolition
Services riser

## Reinstatement / Restoration notes:

Wall panelling, plasterwork and timber detailing to be carefully restored according to JHA general statement of restoration works. Floorboards to be numbered, carefully refurbished and returned to original rooms. Windows to be upgraded to meet acoustic and thermal requirements, being retained and refurbished as far as possible. Fireplaces to be carefully restored Heating to be provided using underfloor heating supplemented by trench heaters and/or radiators. Cooling to bedrooms to be provided by fan coil units in items of

#### DRAWING NOTES:

free standing fixed furniture.

THIS DRAWING INCORPORATES NEW SURVEY INFOMATION AND A FURTHER DEVELOPED STRUCTURAL AND ARCHITECTURAL DESIGN THIS EXPLAINS SOME MINOR DISCREPANCIES BETWEEN THE EXISTING, BOTH APPROVED ( REFER TO APPLICATIONS: 2013/6109/P 08-10-2013, 2013/6325/L 08-10-2013, 2014/4383/P 14-07-2014, 2014/4382/L 14-07-2014 ) AND THIS APPLICATION, AND PROPOSED DRAWINGS

# General notes:

Do not scale from drawings. Errors to be reported immediately to the Architect. To be read in conjuntion with all relevant Architects', Services and Structural Engineers' drawings. All existing site, tree and building information has been compiled from different sources. All dimensions to be checked on site.

P03	25/05/16	Planning	JH	АН
P02	13/01/14	For Planning	ALD	JAJ
P01	17/09/13	For planning	ALD	JAJ

P00 21/12/12 For planning KB JAJ Rev. Date Description Drawn Check



David Chipperfield Architects

11 York Road London SE1 7NX T +44 20 7620 4800 F +44 20 7620 4801 www.davidchipperfield.com

Lincoln's Inn Fields

1026

© David Chipperfield Architects Ltd.

Project number

P03

1-2 Lincoln's Inn Fields

Drawing name Drawing number Proposed North Elevation 17\_02

21/12/2012 1:50 / A1 Drawn / Checked ALD KB / JAJ

Approved AP CAD Reference 1026\_17\_02.dgn