

Which? HQ

Address
**2 Marylebone Road &
 1-9 Albany Street**



Client
 Which?
 2 Marylebone Road
 London, NW1 4DF
 Tel: +44 (0)20 7770 7000 Fax: +44 (0)20 7770 7600


Architect
 Kohn Pedersen Fox Associates (International) PA
 Architects & Planning Consultants
 7a Langley Street
 London WC2H 9JA, United Kingdom
 Tel: +44 (0)20 31195300 Fax: +44 (0)20 74971175

NOTE:
 - NO CHANGE TO LISTED BUILDING FABRIC
 EXCEPT REMOVAL OF MODERN STAIR ACCESS
 TO ROOF LEVEL AND NIBS AT GROUND FLOOR
 THRESHOLD WITH 1980S BUILDING.




1 Albany Street Elevation (East Elevation) - Proposed

SCALE: 1:100 @ A0

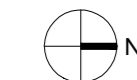

0m 1m 2m 4m

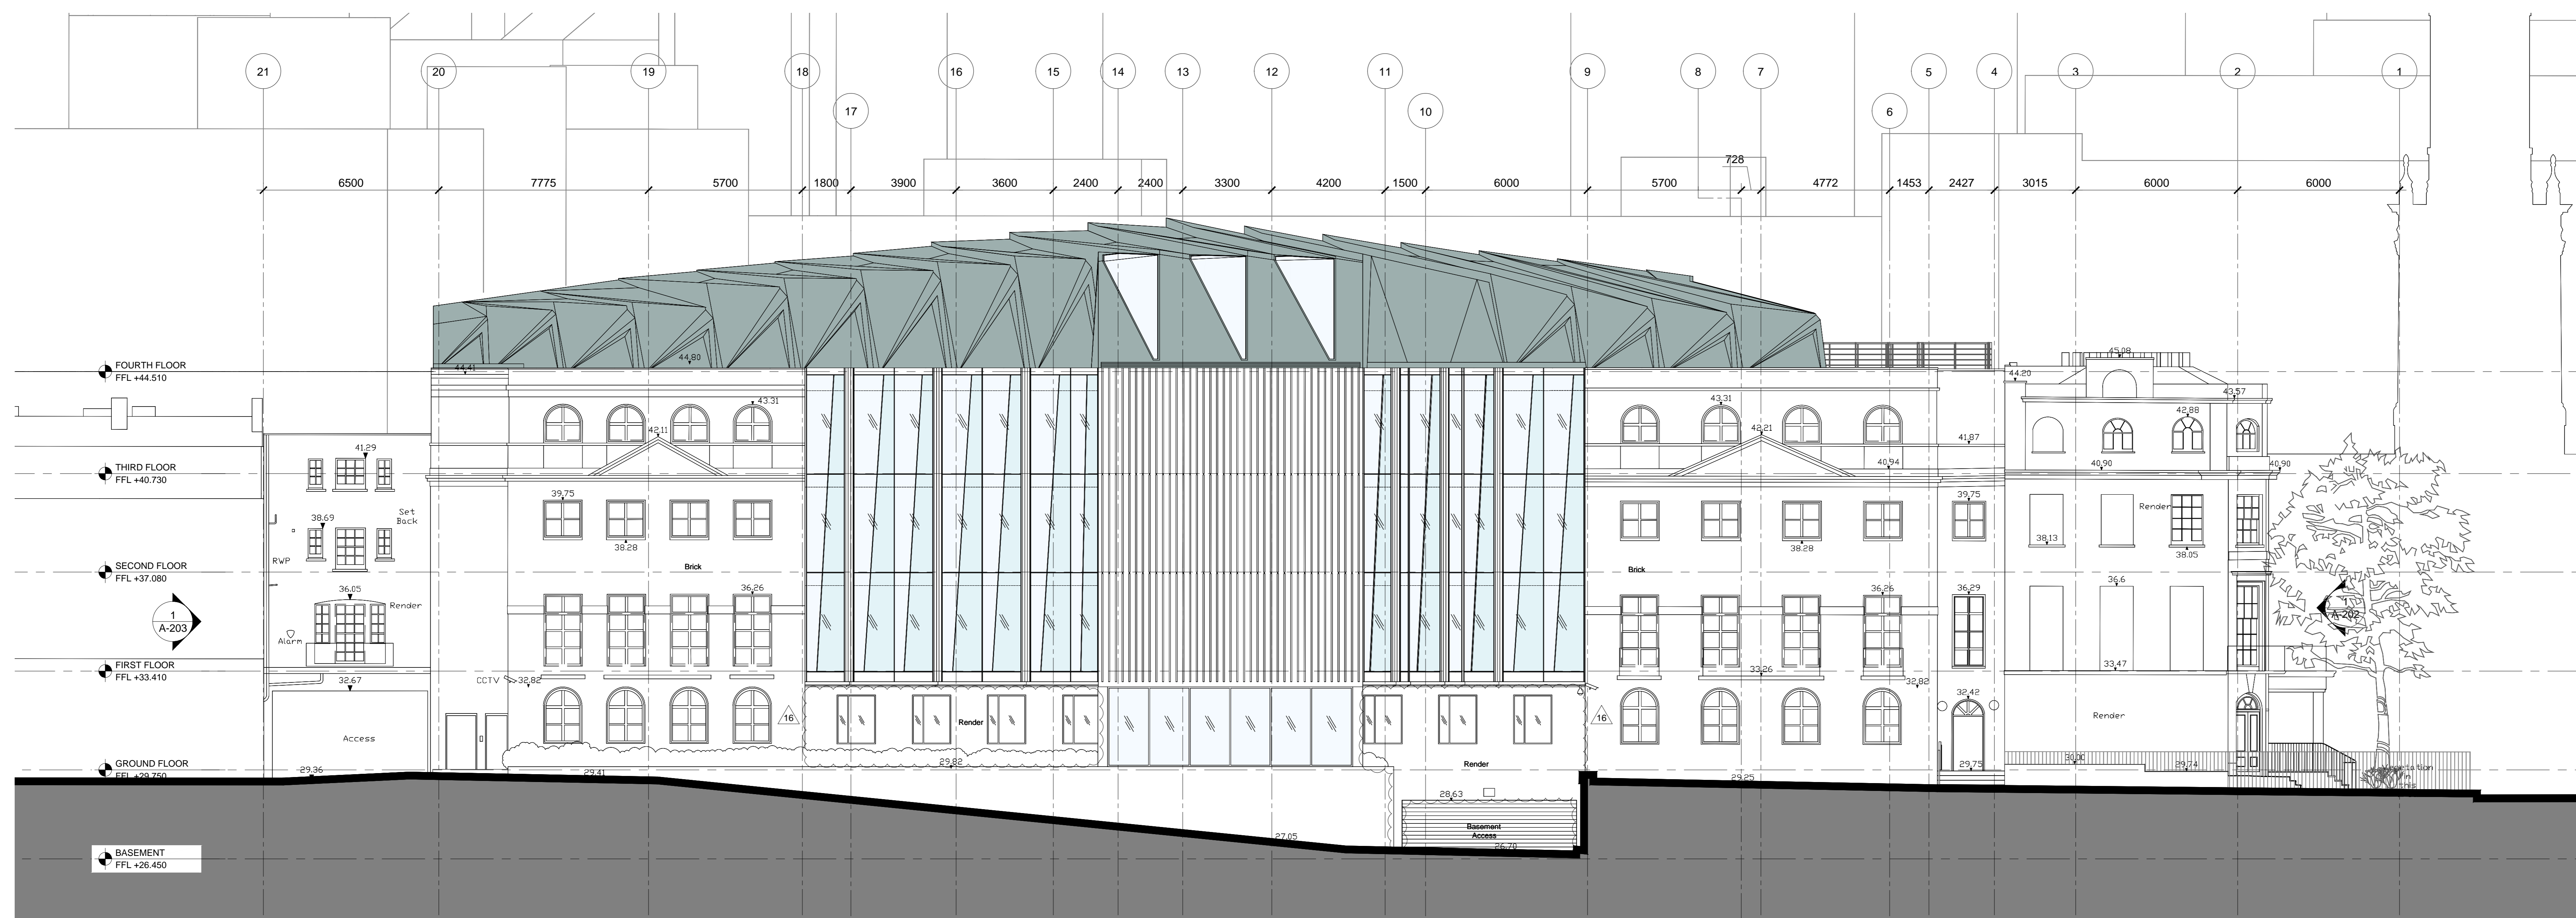


2 Peto Place Elevation (West Elevation) - Proposed

SCALE: 1:100 @ A0



16	PETO PLACE WINDOWS APP.	03.06.16
15	CONSTRUCTION 3	10.05.16
14	CONSTRUCTION 2	29.02.16
13	PLANNING AMENDMENT	04.11.15
12	CONSTRUCTION 1	30.10.15
11	STAGE E UPDATE	18.09.15
10	STAGE E ISSUE	14.08.15
09	S73 PLANNING	30.07.15
08	REVISED STAGE 1 TENDER	30.06.15
07	REVISED STAGE D	26.06.15
06	STAGE 1 TENDER	08.05.15
05	STAGE D ISSUE	24.04.15
04	FOR INFORMATION	10.03.15
03	COST PLAN ALIGNMENT	16.01.15
02	PLANNING UPDATE	10.12.13
01	FOR INFORMATION	15.11.13
00	PLANNING SUBMISSION	21.08.13
No.	Issue	Date

Key Plan

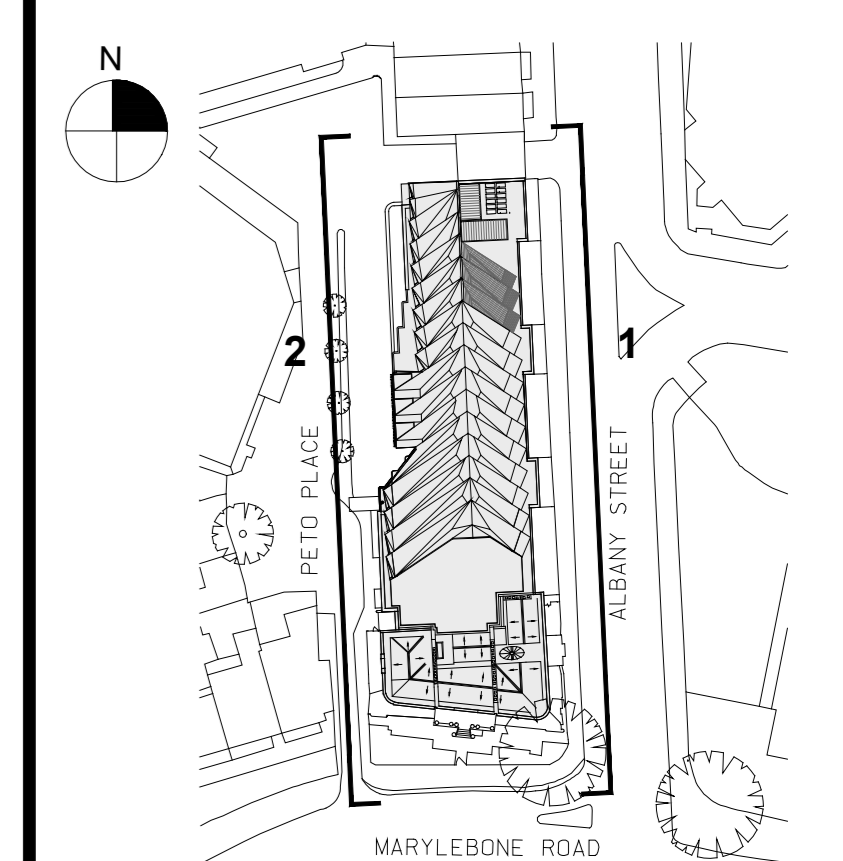

Date
 15.11.13
 Scale
 1:100 @ A0
 Project No.
 859
 Drawn By
 -

**ALBANY STREET &
 PETO PLACE ELEVATIONS
 PROPOSED**

A-221