



GROUND FLOOR PLAN EXISTING

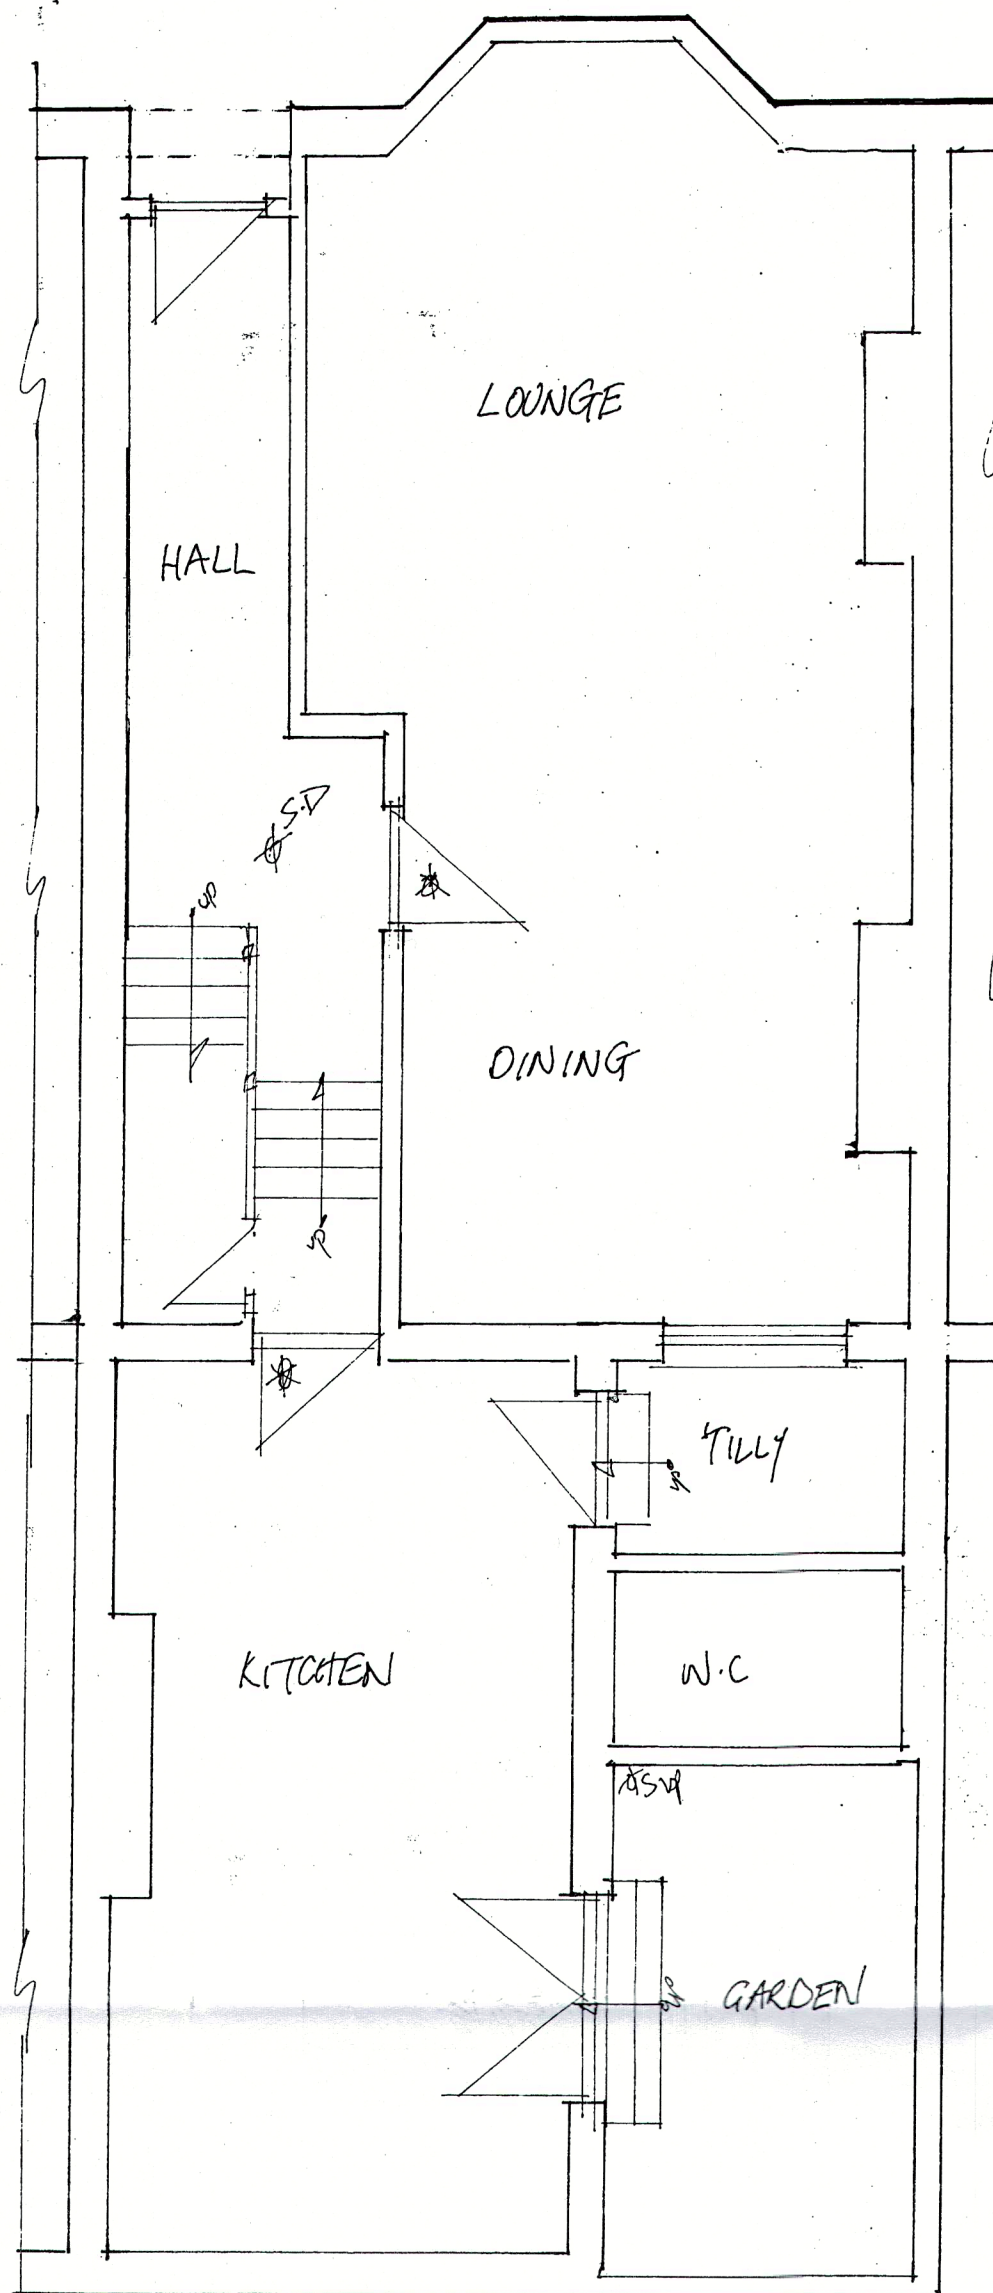


BEDROOM 1

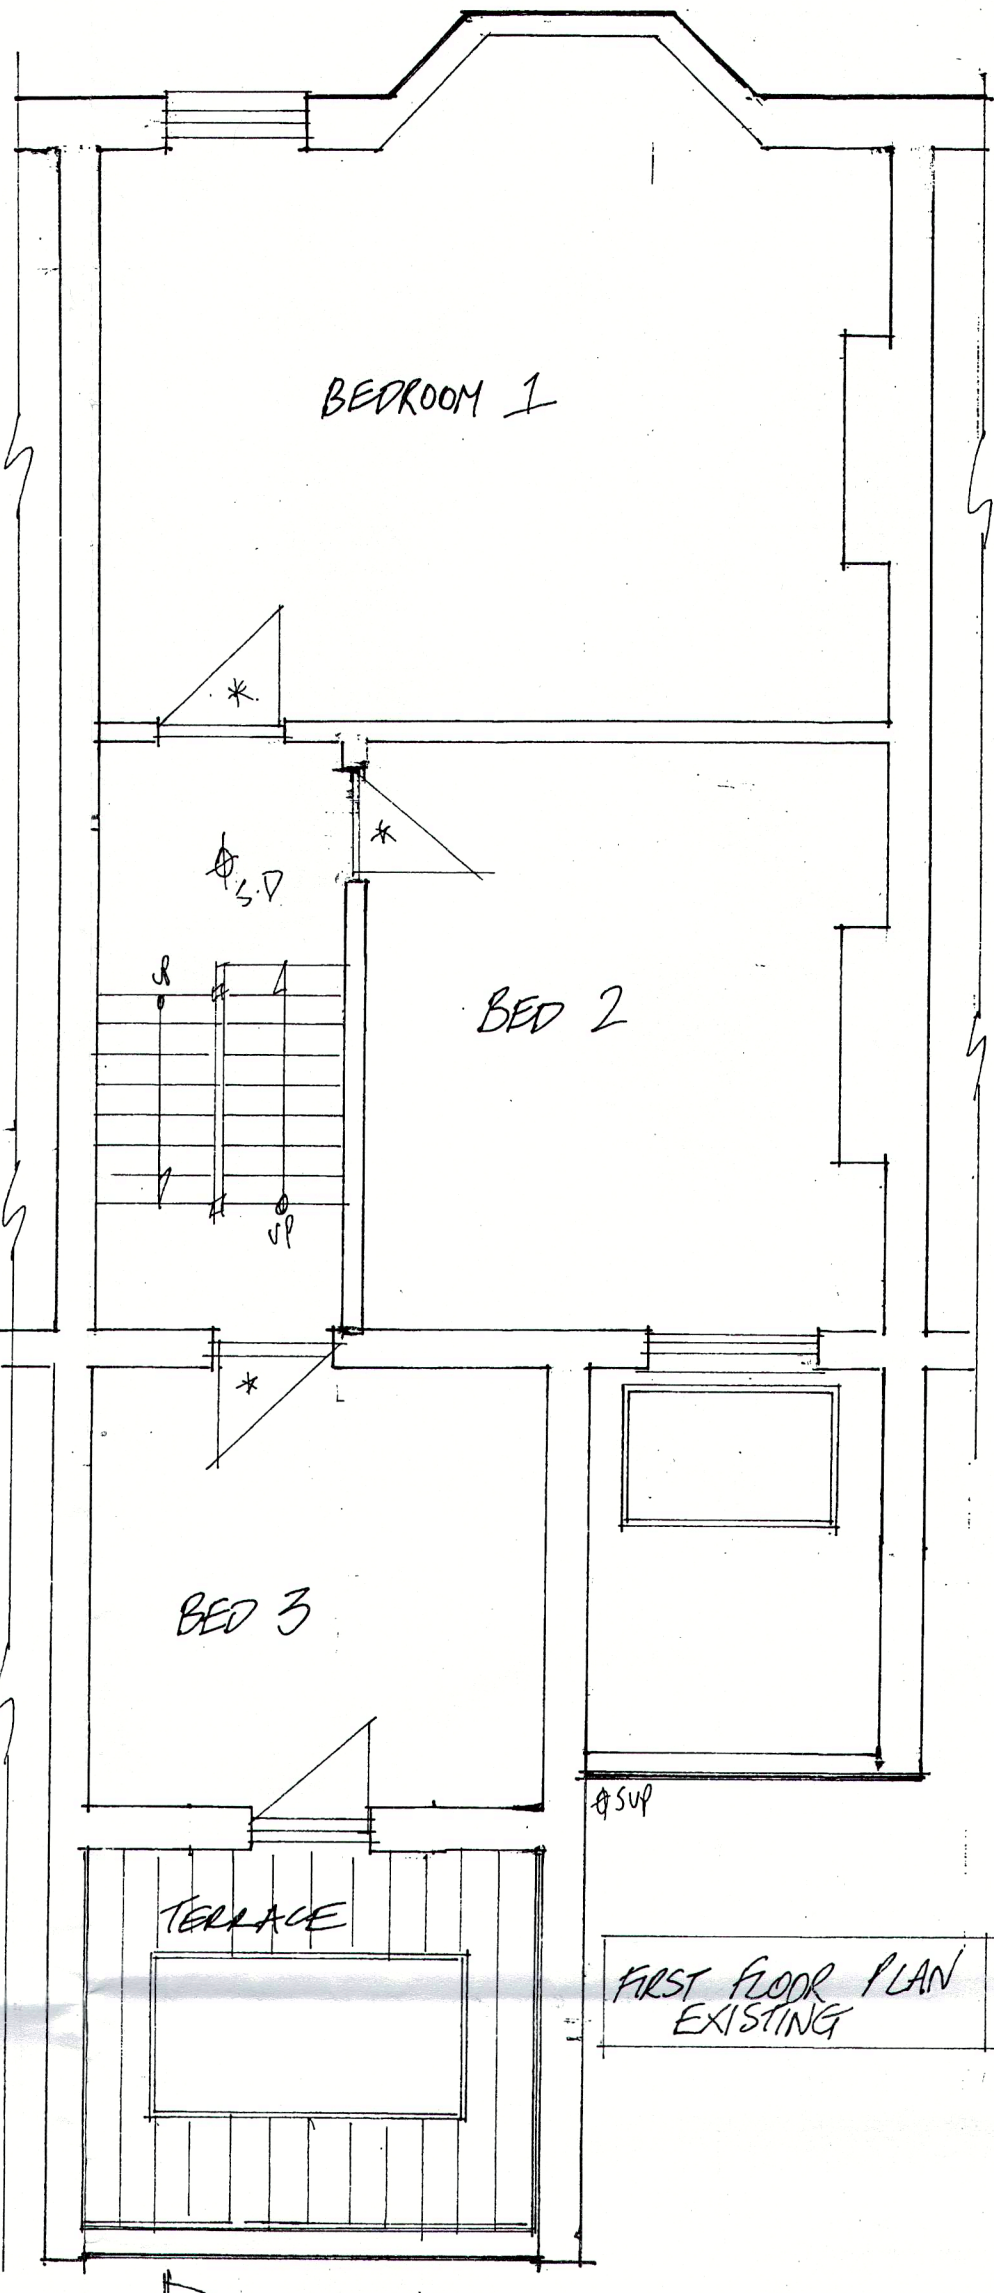


FIRST FLOOR PLAN EXISTING

LOUNGE

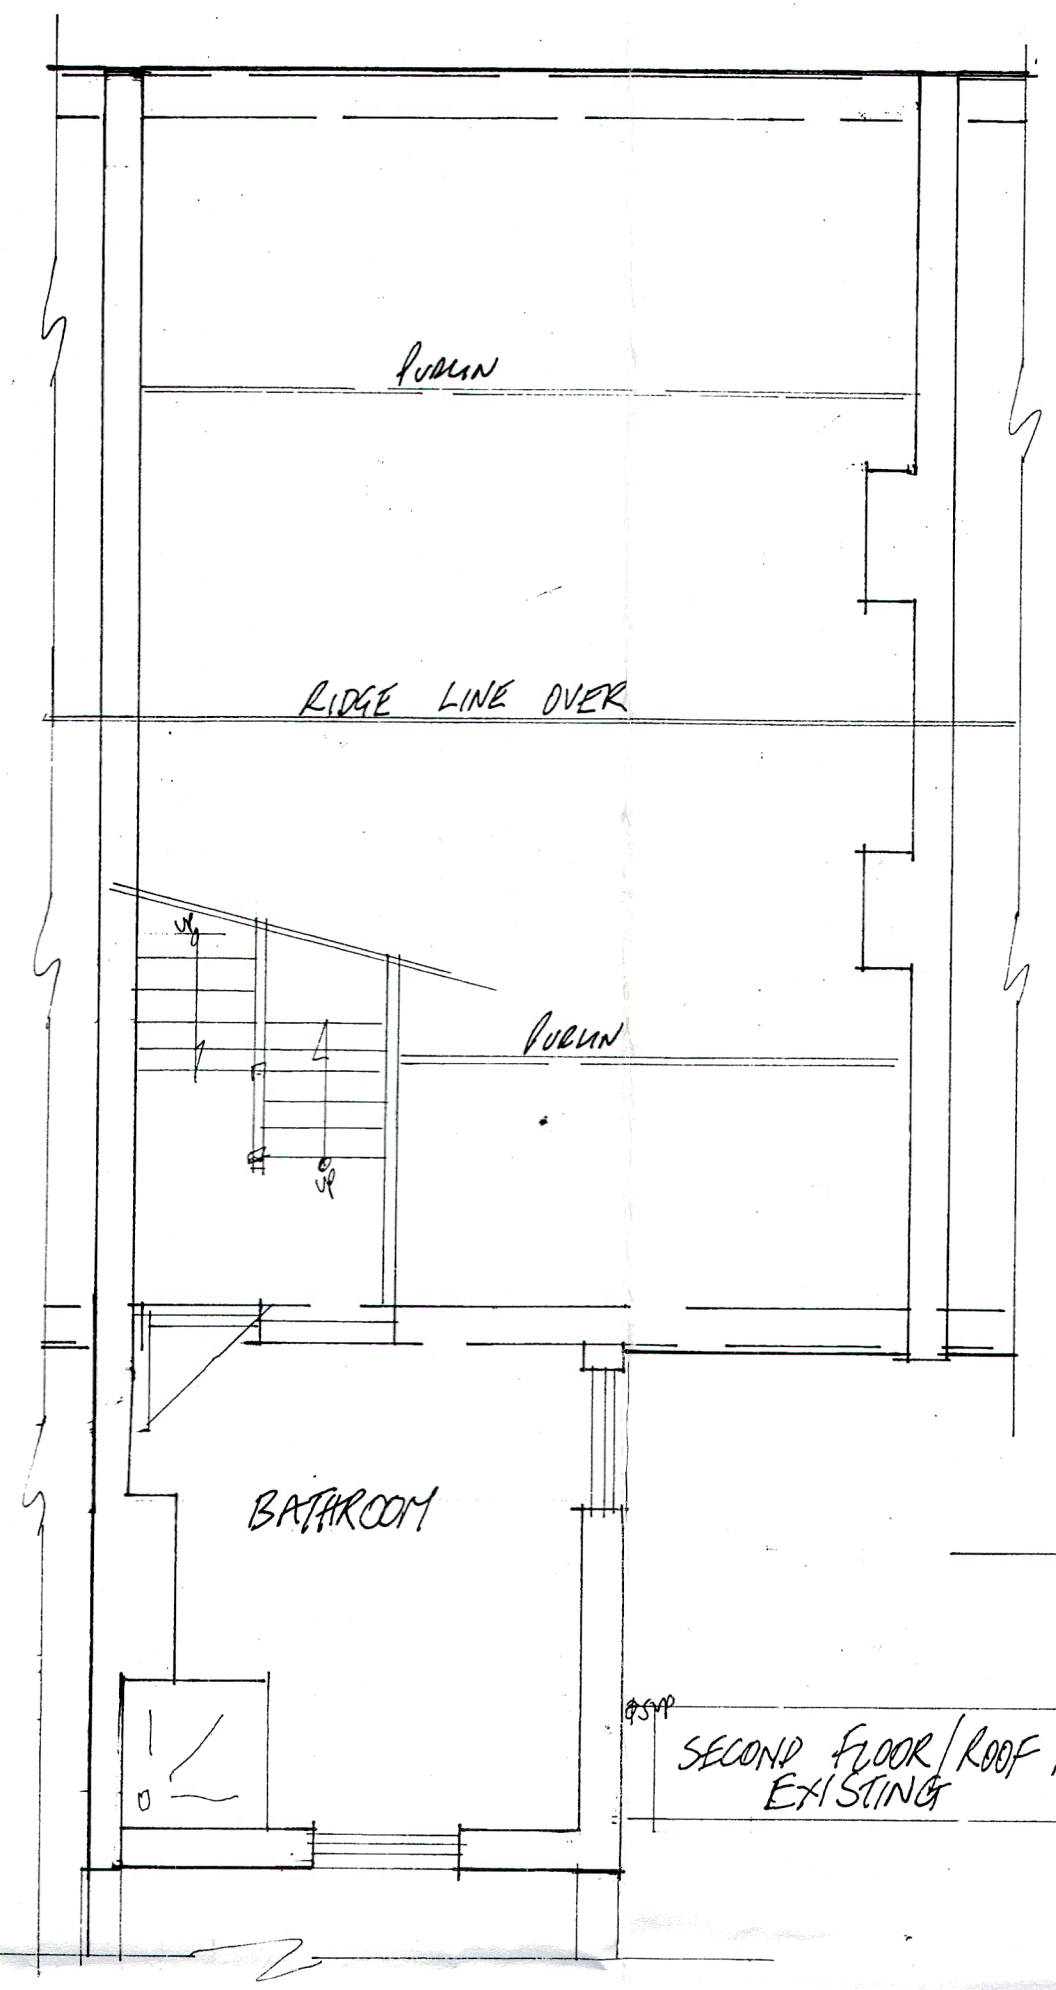


SECOND FLOOR / ROOF PLAN EXISTING

BEDROOM FOUR

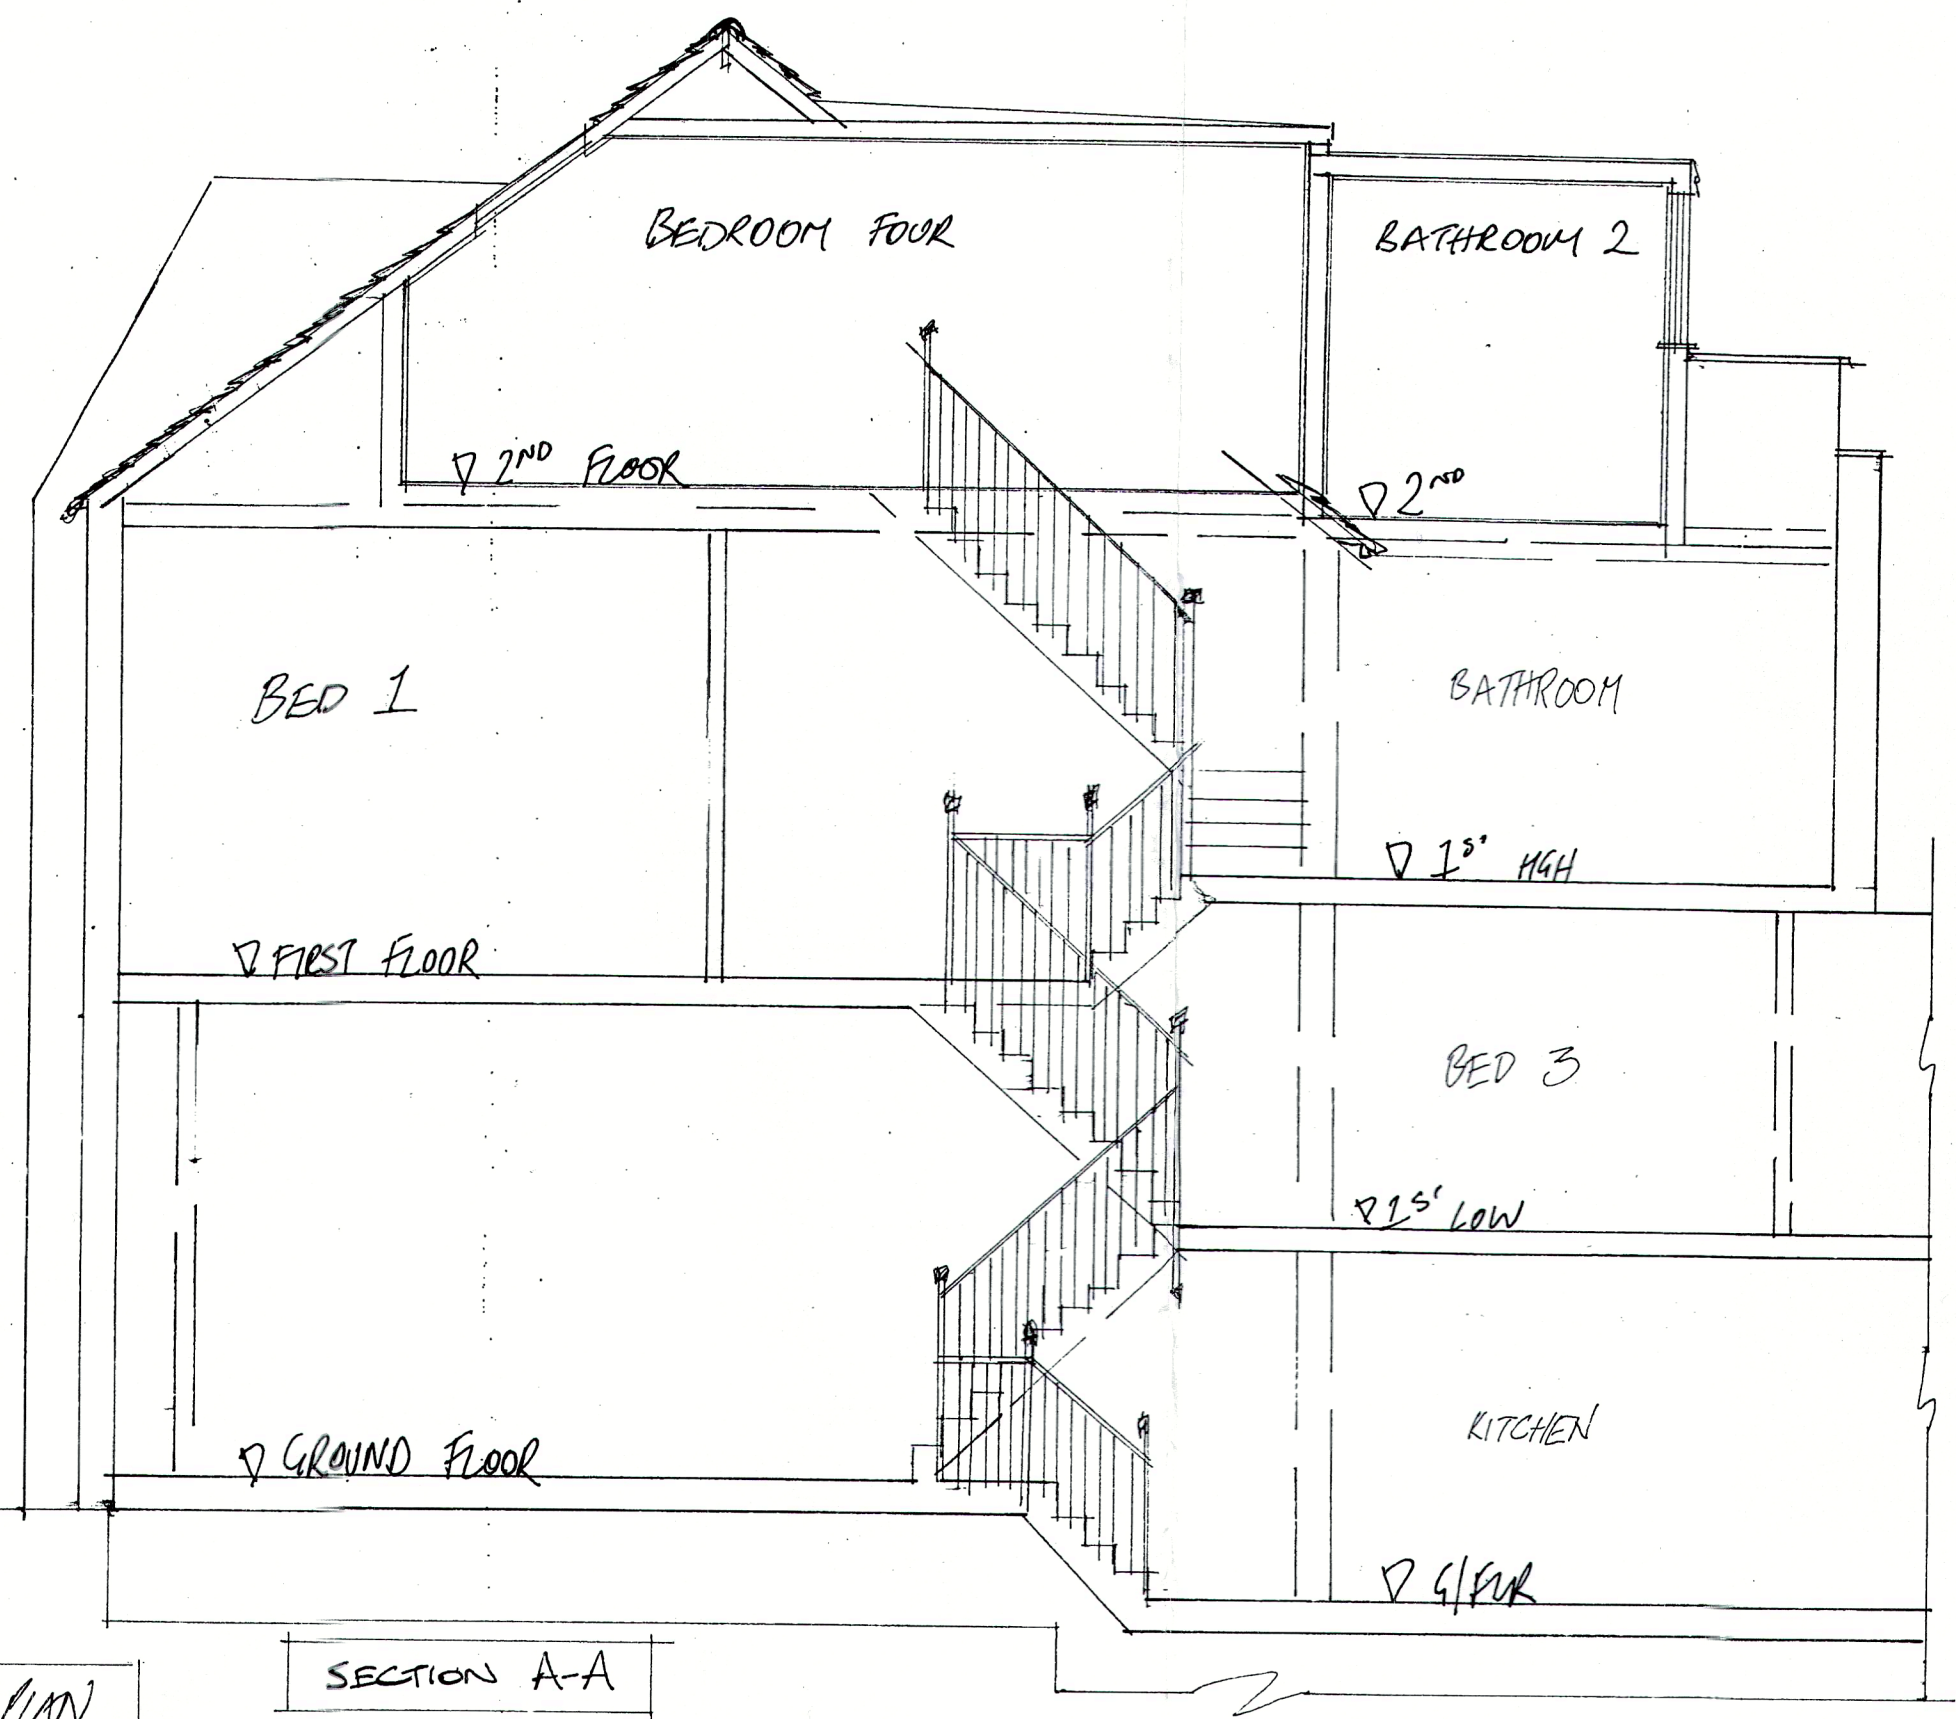

SECTION A-A

NOTES:
All dimensions must be checked on site and not scaled from this drawing.

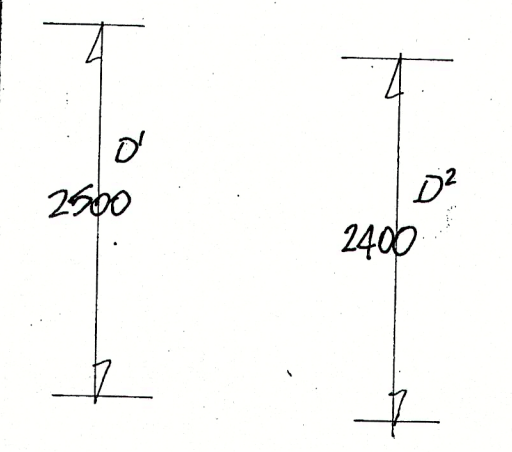

$D_1 (3.4 \times 2.5 \times 4.9) / 2 = 20.1M^3$
 $D_2 (2.3 \times 2.4 \times 3.3) = 18.2M^3$
VOLUME PROPOSED LESS THAN 40M³

SD	LINKED SMOKE DETECTOR
FFD	30MIN FIRE DOOR

Date	Revisions
© copyright	
SCHEDULE OF BEAMS	
BEAM	SIZE

Client:
MR + MRS. SANSON

Job Title:
39 DYNHAM ROAD
LONDON
NW6 2NT

Drawing Title:
PROPOSED LOFT CONVERSION
WITH REAR DORMERS AND
VELUX TO FRONT

Scale: 1:100 and 1:50


Date: APRIL 2016

Drawn by: L.R.G.


Dwg No. APRIL 02/16

Rev. A


ALL DORMER FACES TO BE SET BACK 200MM FROM EAVES LINE

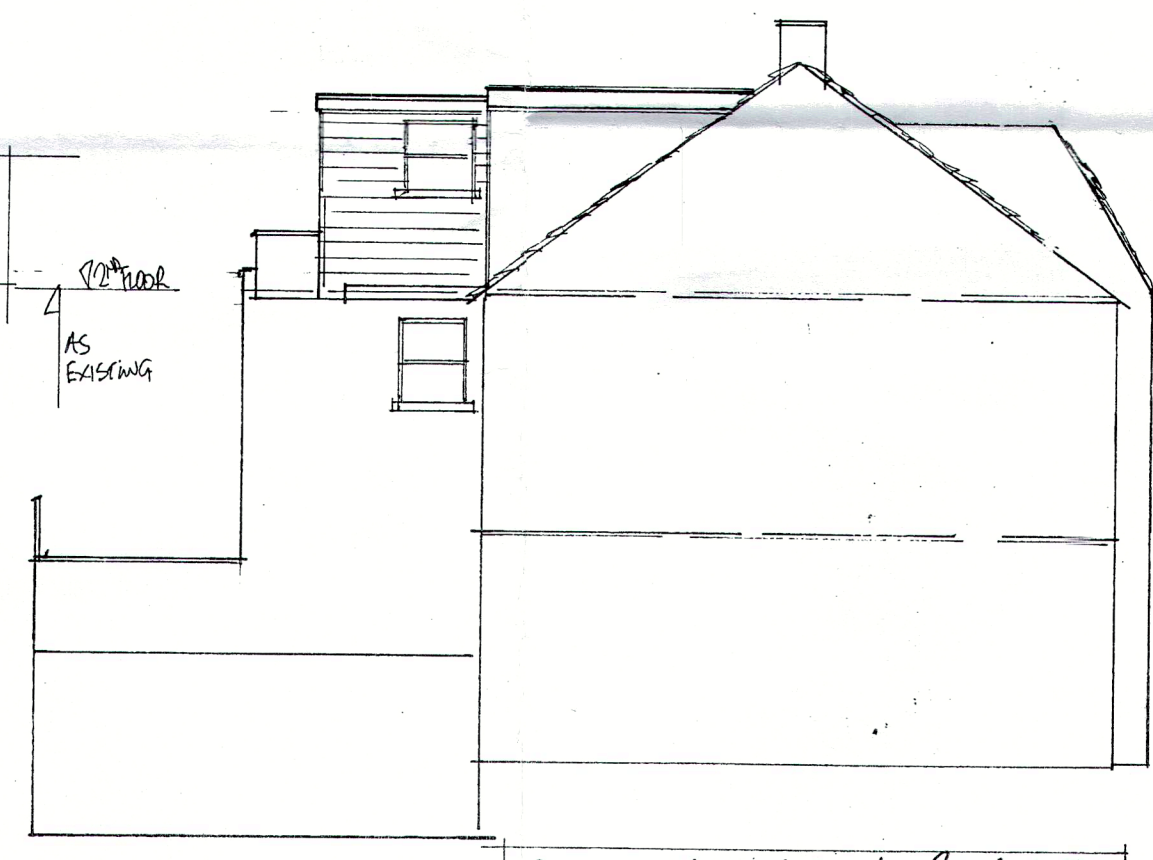

SIDE ELEVATION PROPOSED

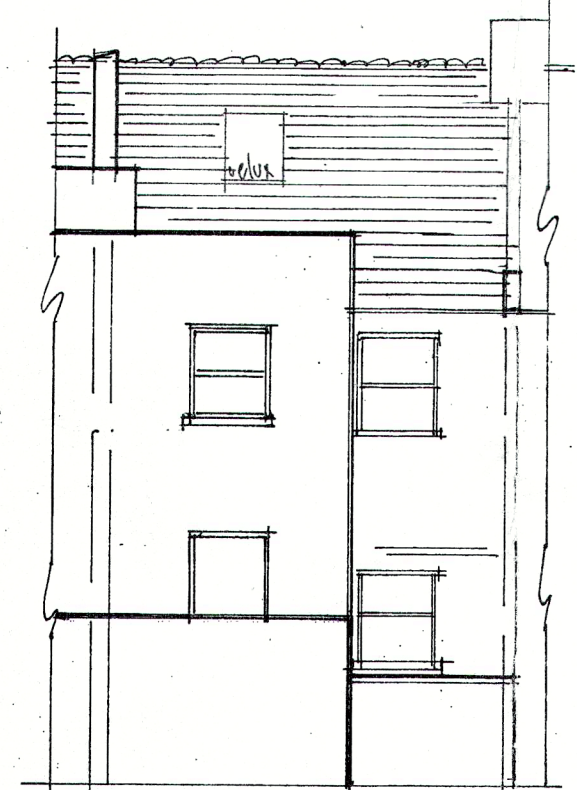


REAR ELEVATION EXISTING

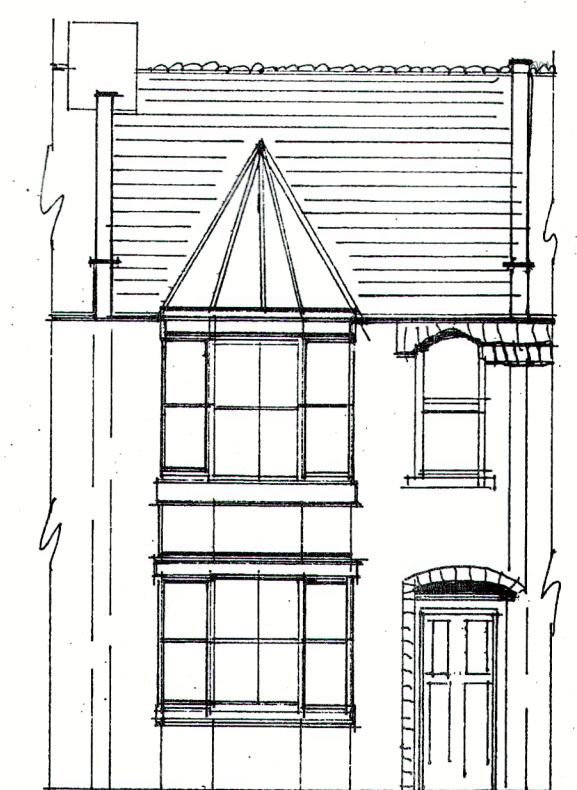


FRONT ELEVATION EXISTING

STORAGE

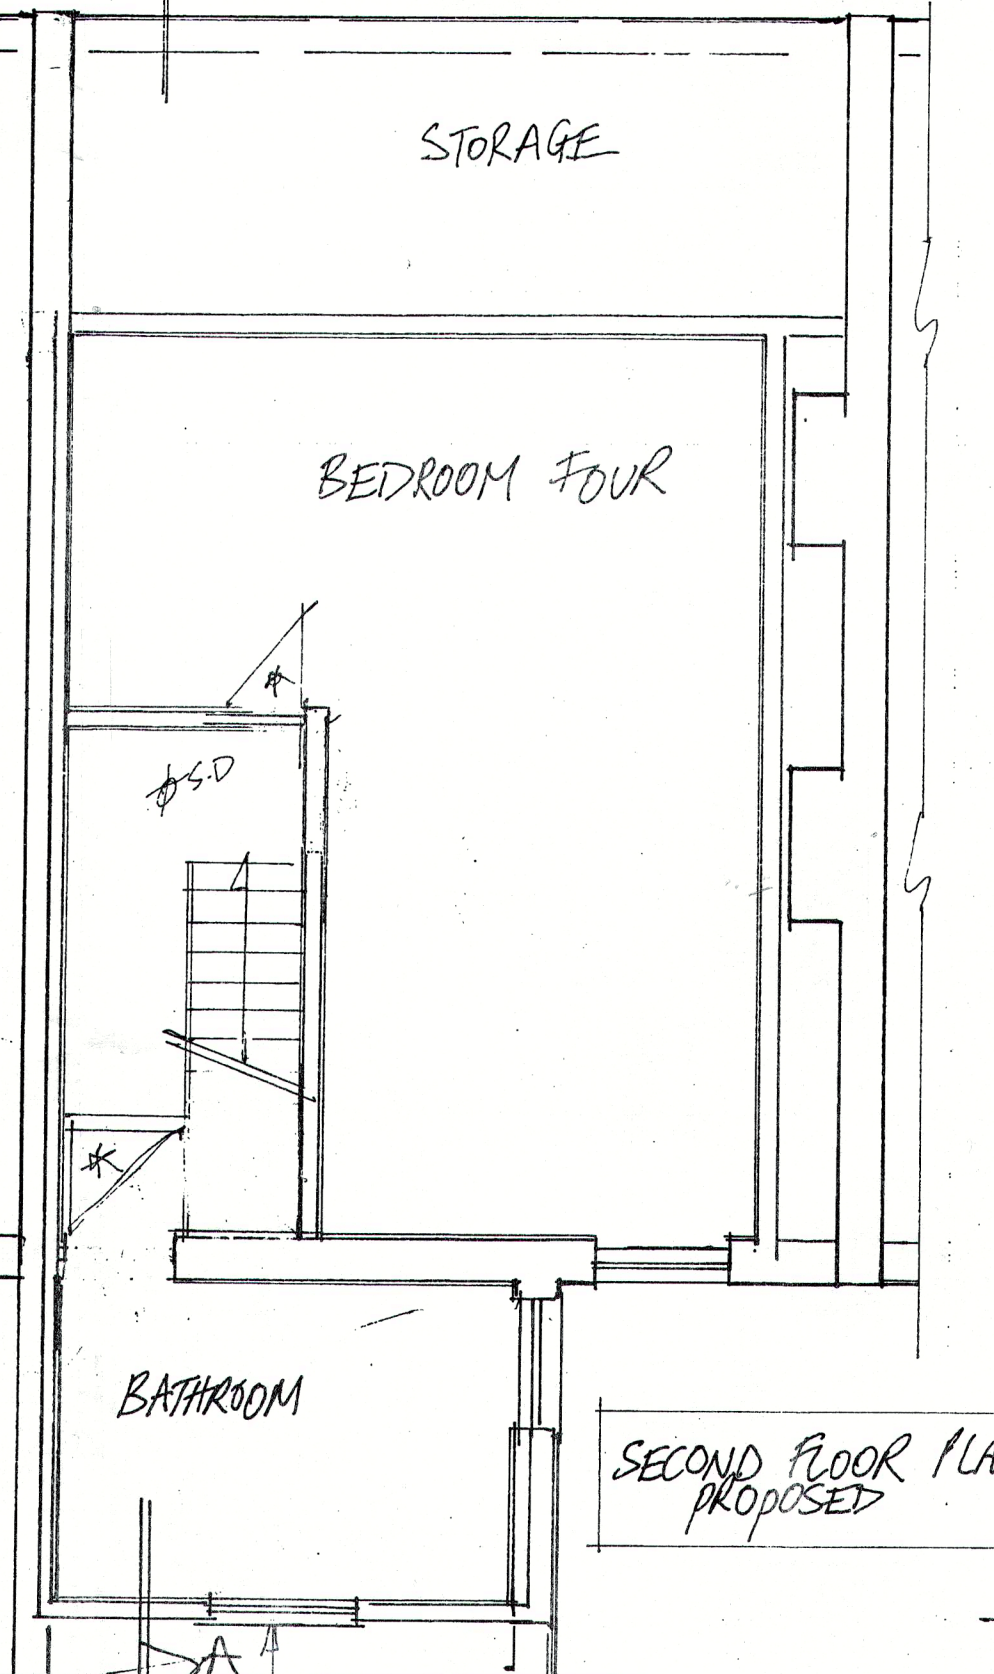


SECOND FLOOR PLAN PROPOSED

FELTED FLAT ROOF MIN FALL 1:100

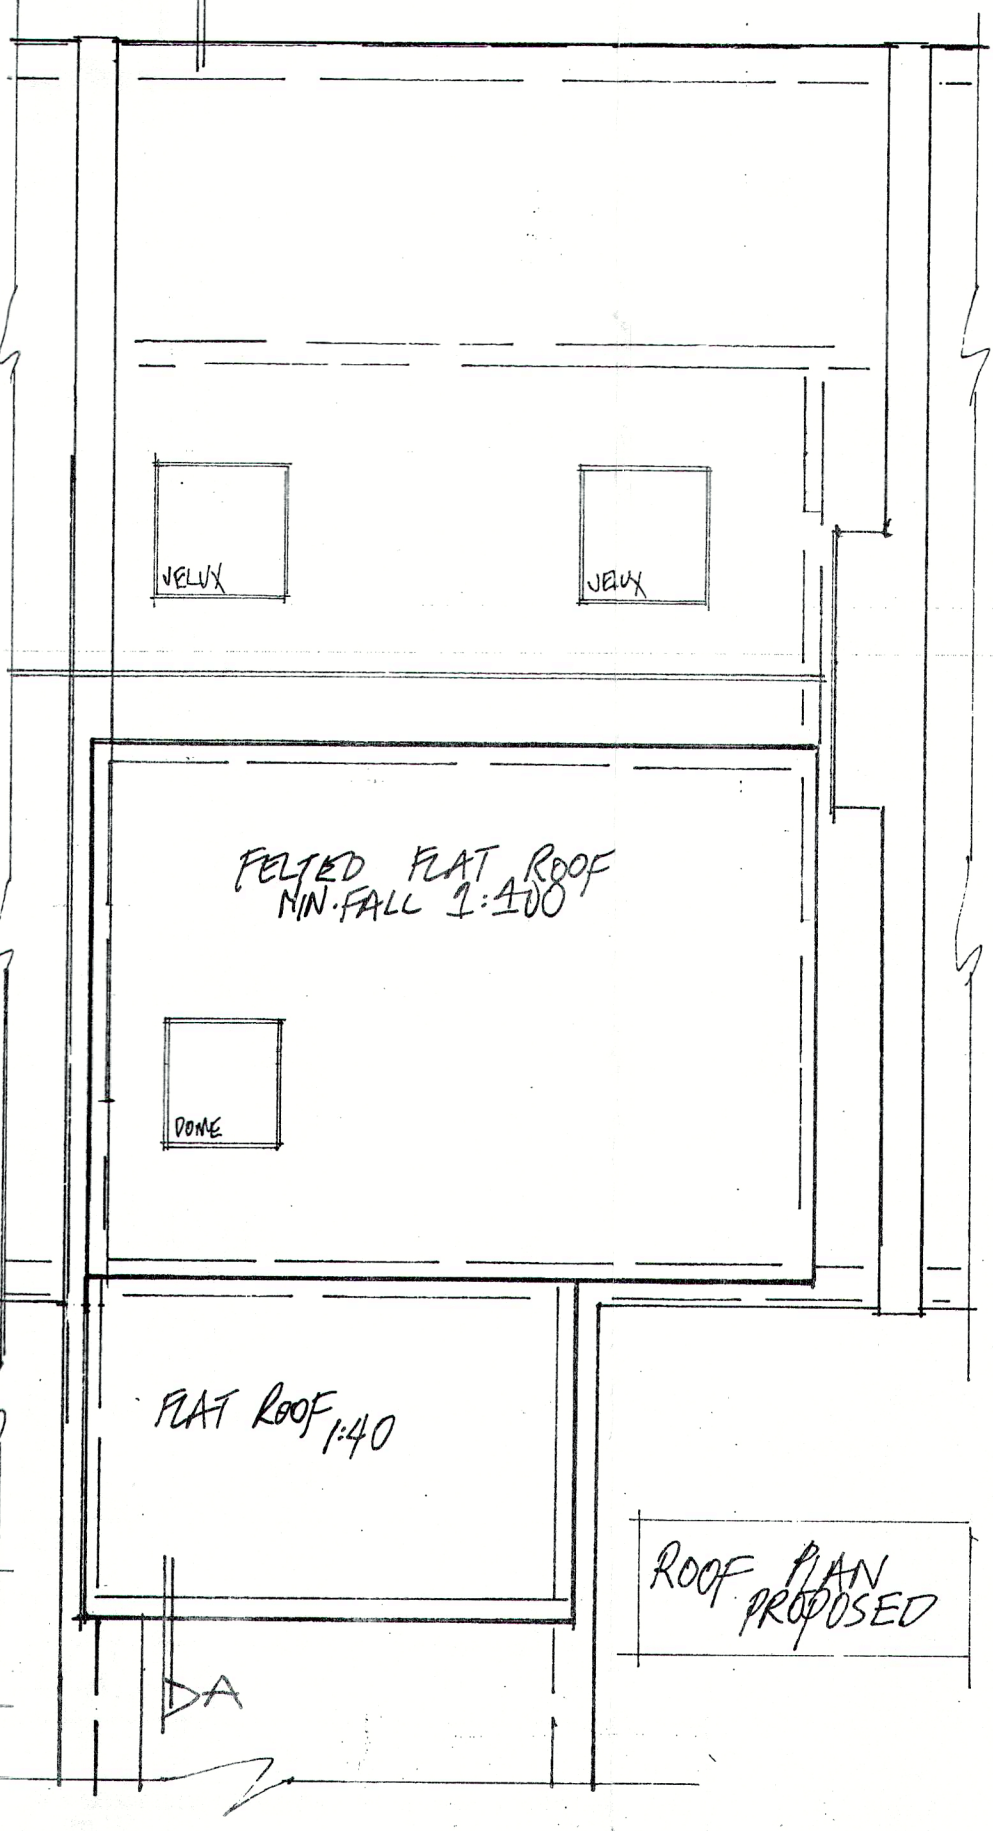

ROOF PLAN PROPOSED

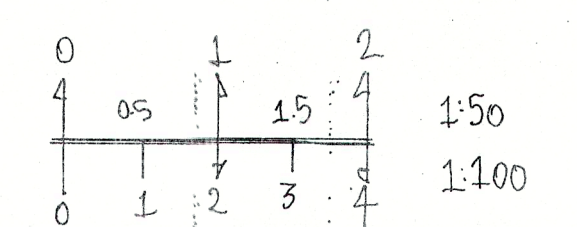

FINAL POSITION OF WINDOWS TO BE MARKED ON SITE