


02 SECOND FLOOR



03 ROOF TERRACE

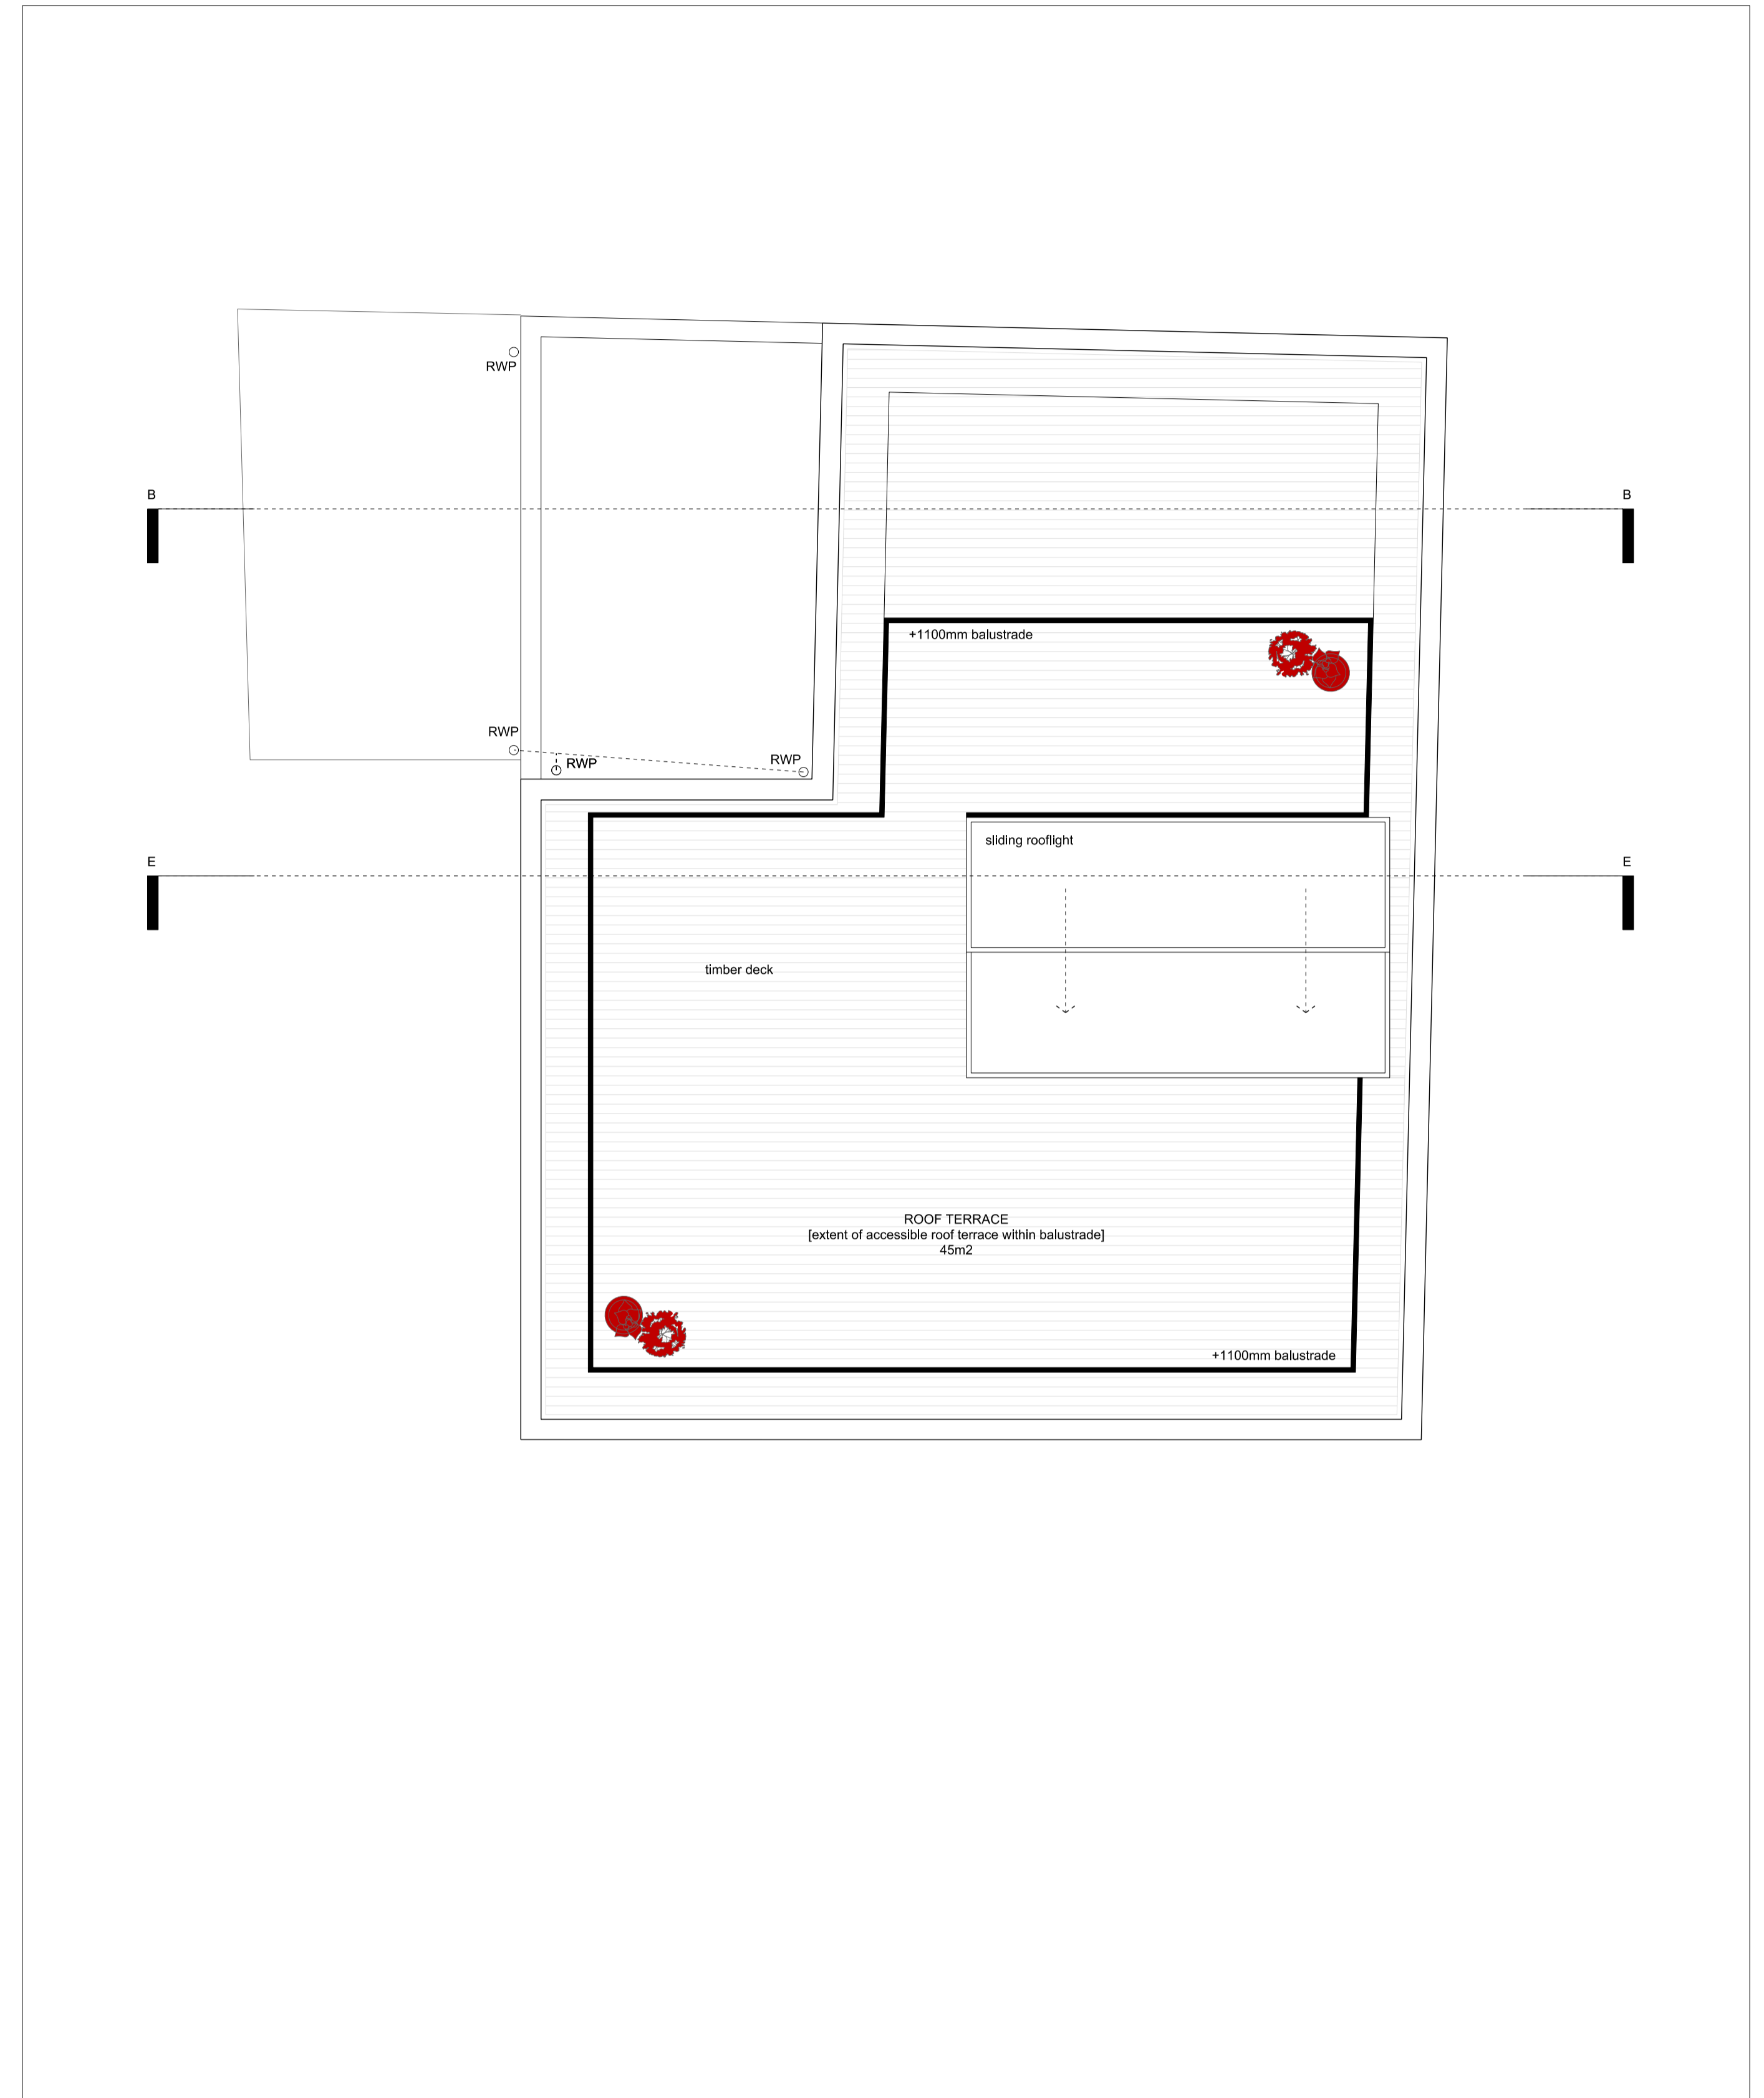


INTERNAL SPACE	NIA
Room Type 01-single	—
Room Type 02-double	49 sqm
Room Type 03-family	—
Room Type 04-accessible	—
Communal Areas	—
BOH/ Services	4.5 sqm
Circulation	21 sqm

Total NIA	74.5 sqm
Total GIA	82 sqm

Total GEA	99 sqm
-----------	--------

Misc	
External Amenity	12 sqm

EXTERNAL SPACE	
Roof Terrace	45 sqm

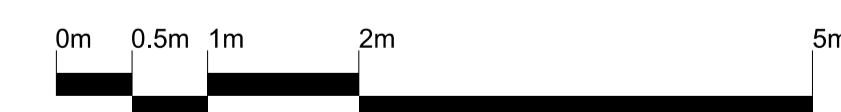

—	—	—	—
—	—	—	—
—	—	—	—
—	—	—	—
—	—	—	—
A	10060	BALUSTRADE POSITION RECESSED FOLLOWING PLANNING COMMENTS	
REVISION	DATE	AMENDMENT	

—DO NOT SCALE FROM THIS DRAWING
 —ALL DIMENSIONS TO BE CHECKED ON SITE BY THE CONTRACTOR
 —AND SUCH DIMENSIONS TO BE HIS RESPONSIBILITY
 —REPORT ALL DRAWING ERRORS AND OMISSIONS TO THE ARCHITECT
 —ALL DIMENSIONS IN MILLIMETERS UNLESS NOTED OTHERWISE
 —IF IN DOUBT ASK CONTRACT ADMINISTRATOR

DUGGAN MORRIS ARCHITECTS
 Duggan Morris Architects Ltd
 Unit 7, 16-24 Underswood street, London, N1 7JQ
 Telephone 020 7566 7440
 www.dugganmorrisarchitects.com

job title
 TYBALDS ESTATE REGENERATION

drawing title
 MEWS BOOKEND SECOND FLOOR & ROOF PLAN

status
 PLANNING

scale
 1:50@A1/1:100@A3

job no	source	zone	element	drawing no.	revision
A186	A	Z1	(02)	236	A