

PLANNING

Address: **258 KILBURN HIGH ROAD,
KILBURN, LONDON
NW6 2BR**

Project: **Proposed Development**

Client: *

Date: **July 2015**



F:\ACAD\258 Kilburn Rd\258 Kilburn Road - July 2015.DWG

REV.


V.10

EXISTING BASEMENT FLOOR PLAN

Scale 1:50 @ A3

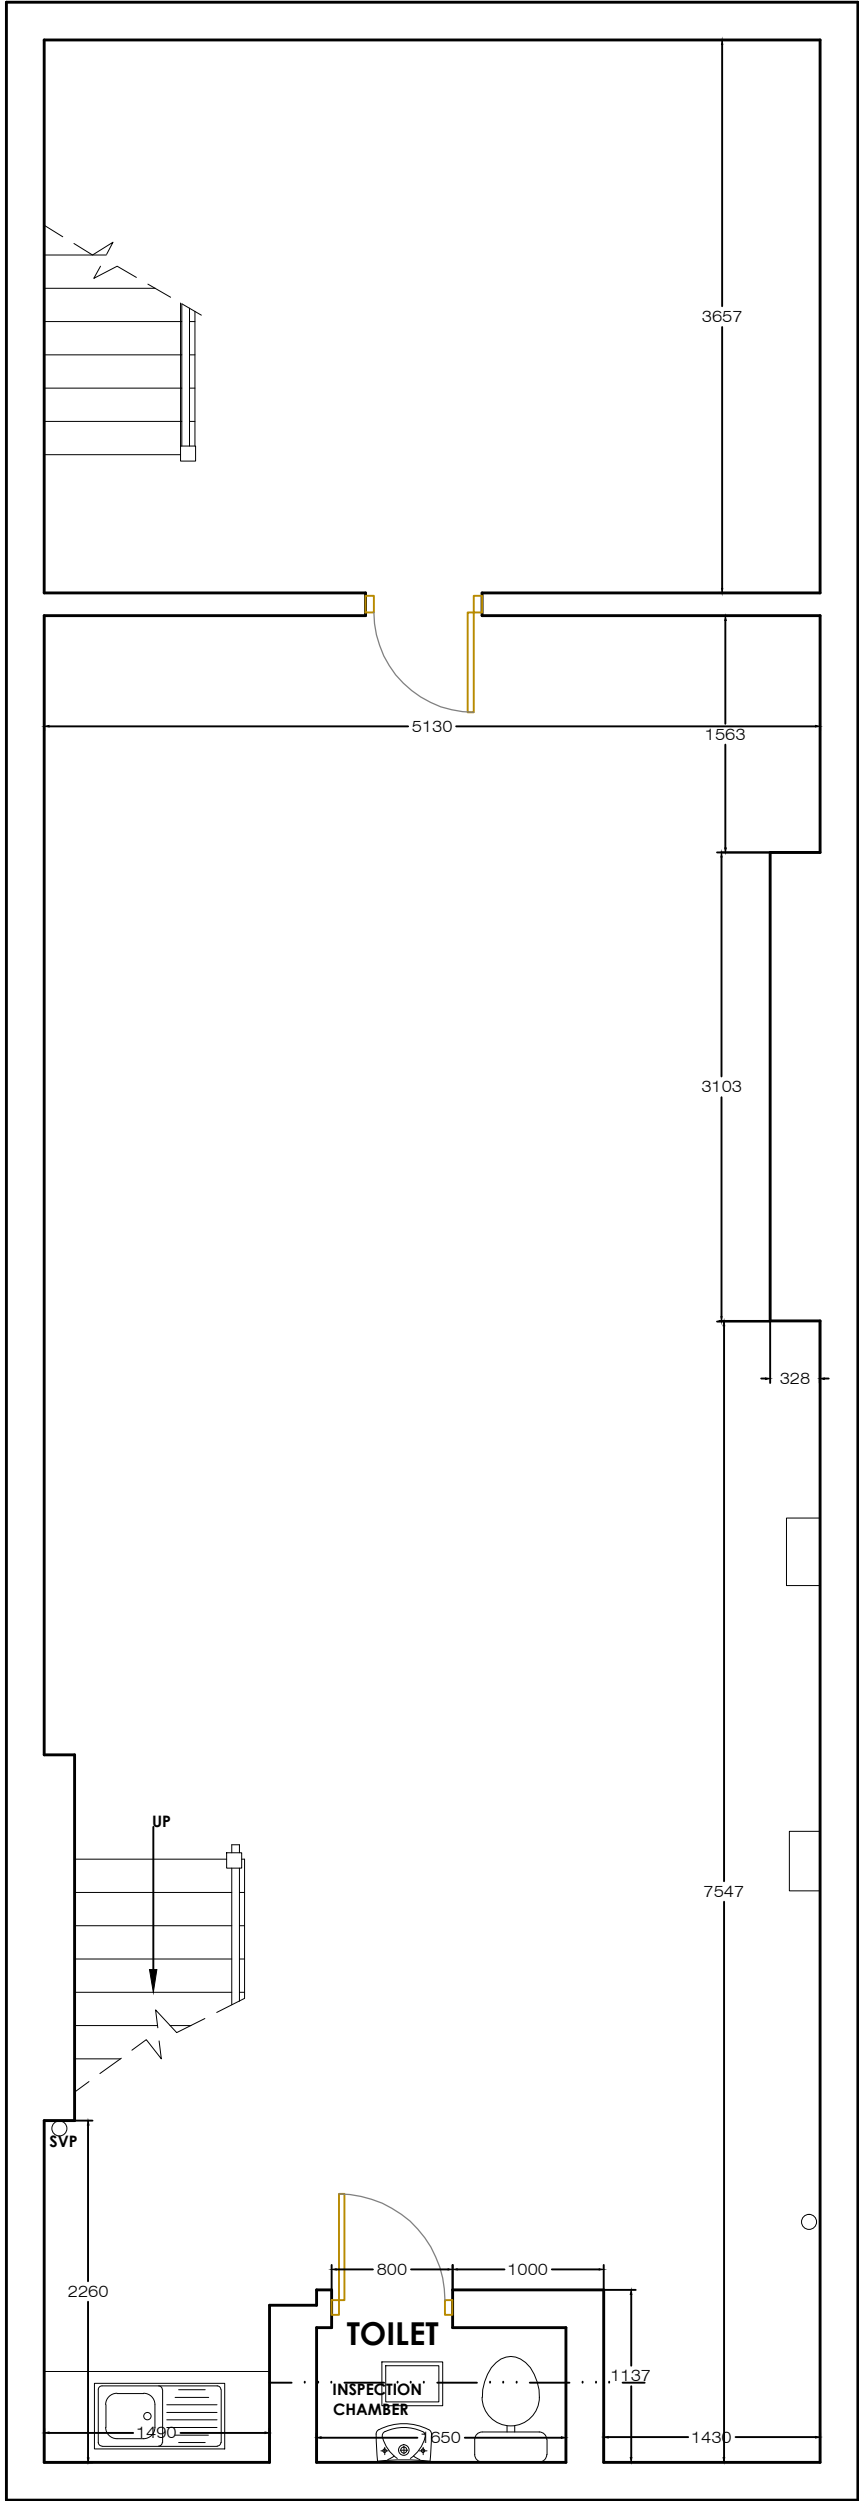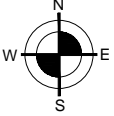

EXISTING BASEMENT FLOOR PLAN

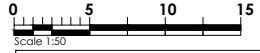

Preliminary

Client: *

Project: 258 KILBURN HIGH ROAD,
KILBURN, LONDON NW6 2BR

Drawing Title: EXISTING FLOOR PLAN

E RILEY ASSOCIATES
CHARTERED SURVEYORS
8 HUXLEY PLACE
PALMERS GREEN, LONDON N13 5SU



© COPYRIGHT

Scale:	CAD Filename:
1:50 of A3	H:\Acad\258 Kilburn High Rd\258 Kilburn High Rd - July 2015.Dwg
Date:	Drawing No:
July 2015	1407-P01
	Revision:

© COPYRIGHT

EXISTING GROUND FLOOR PLAN

Scale 1:50 @ A3

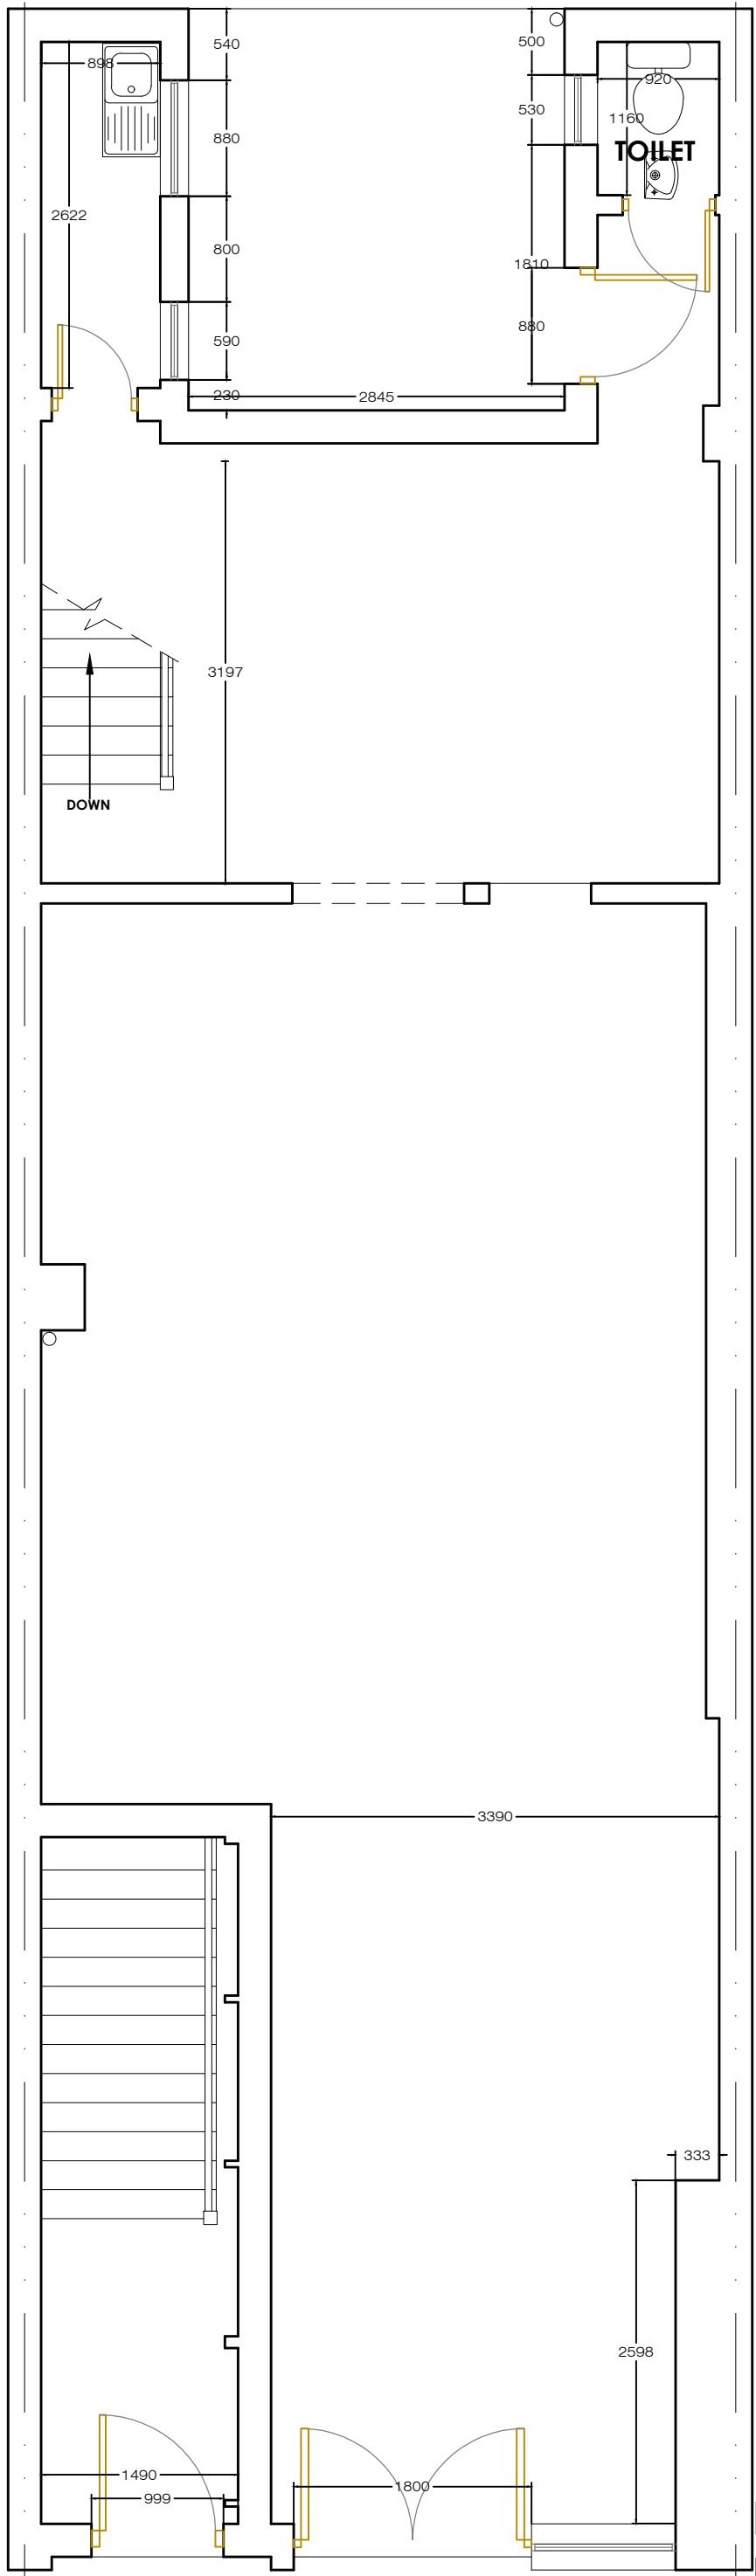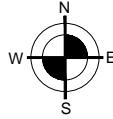

EXISTING GROUND FLOOR PLAN



Preliminary

Client: .

Project: 258 KILBURN HIGH ROAD,
KILBURN, LONDON NW6 2BR

Drawing Title: EXISTING GROUND FLOOR PLAN


E RILEY ASSOCIATES
CHARTERED SURVEYORS
8 HUXLEY PLACE
PALMERS GREEN, LONDON N13 5SU
© COPYRIGHT

Scale: 1:50 of A3	CAD Filename: H:\Acad\258 Kilburn High Rd\258 Kilburn High Rd - July 2015.Dwg
Date: July 2015	Drawing No: 1407-P03
	Revision:

© COPYRIGHT

EXISTING SECTION & ELEVATION


Scale 1:100 & @ A3

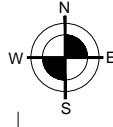

**EXISTING
FRONT
ELEVATION**

**EXISTING
REAR
ELEVATION**

**EXISTING
FLANK
ELEVATION**

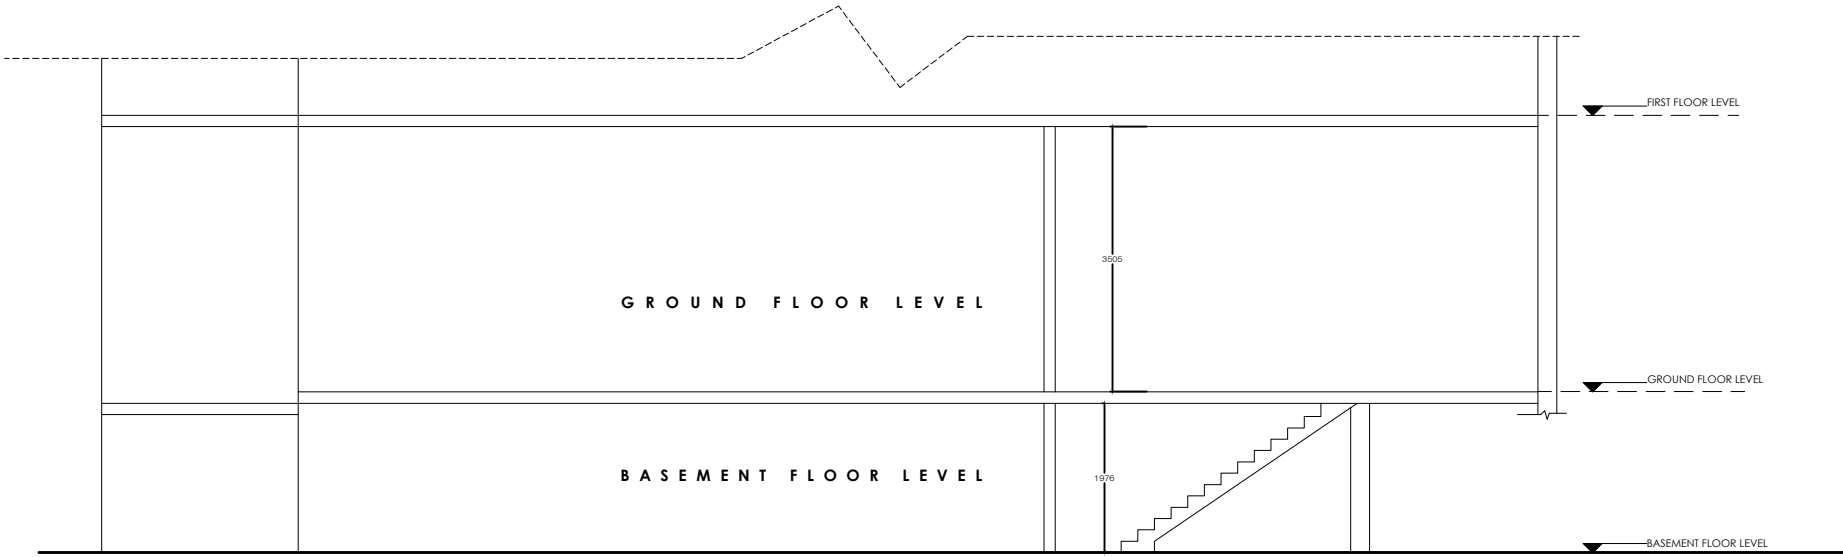

EXISTING SECTION



Preliminary

Client: .

Project: 258 KILBURN HIGH ROAD,
KILBURN, LONDON NW6 2BR

Drawing Title: EXISTING SECTION & FRONT ELEVATION

E RILEY ASSOCIATES
CHARTERED SURVEYORS
8 HUXLEY PLACE
PALMERS GREEN, LONDON N13 5SU



© COPYRIGHT

Scale:	CAD Filename:
1:100 of A3	H:\Acad\258 Kilburn High Rd\258 Kilburn High Rd - July 2015.Dwg
Date:	Drawing No:
July 2015	1407-P03
	Revision:

© COPYRIGHT

PROPOSED BASEMENT FLOOR PLAN

Scale 1:50 @ A3

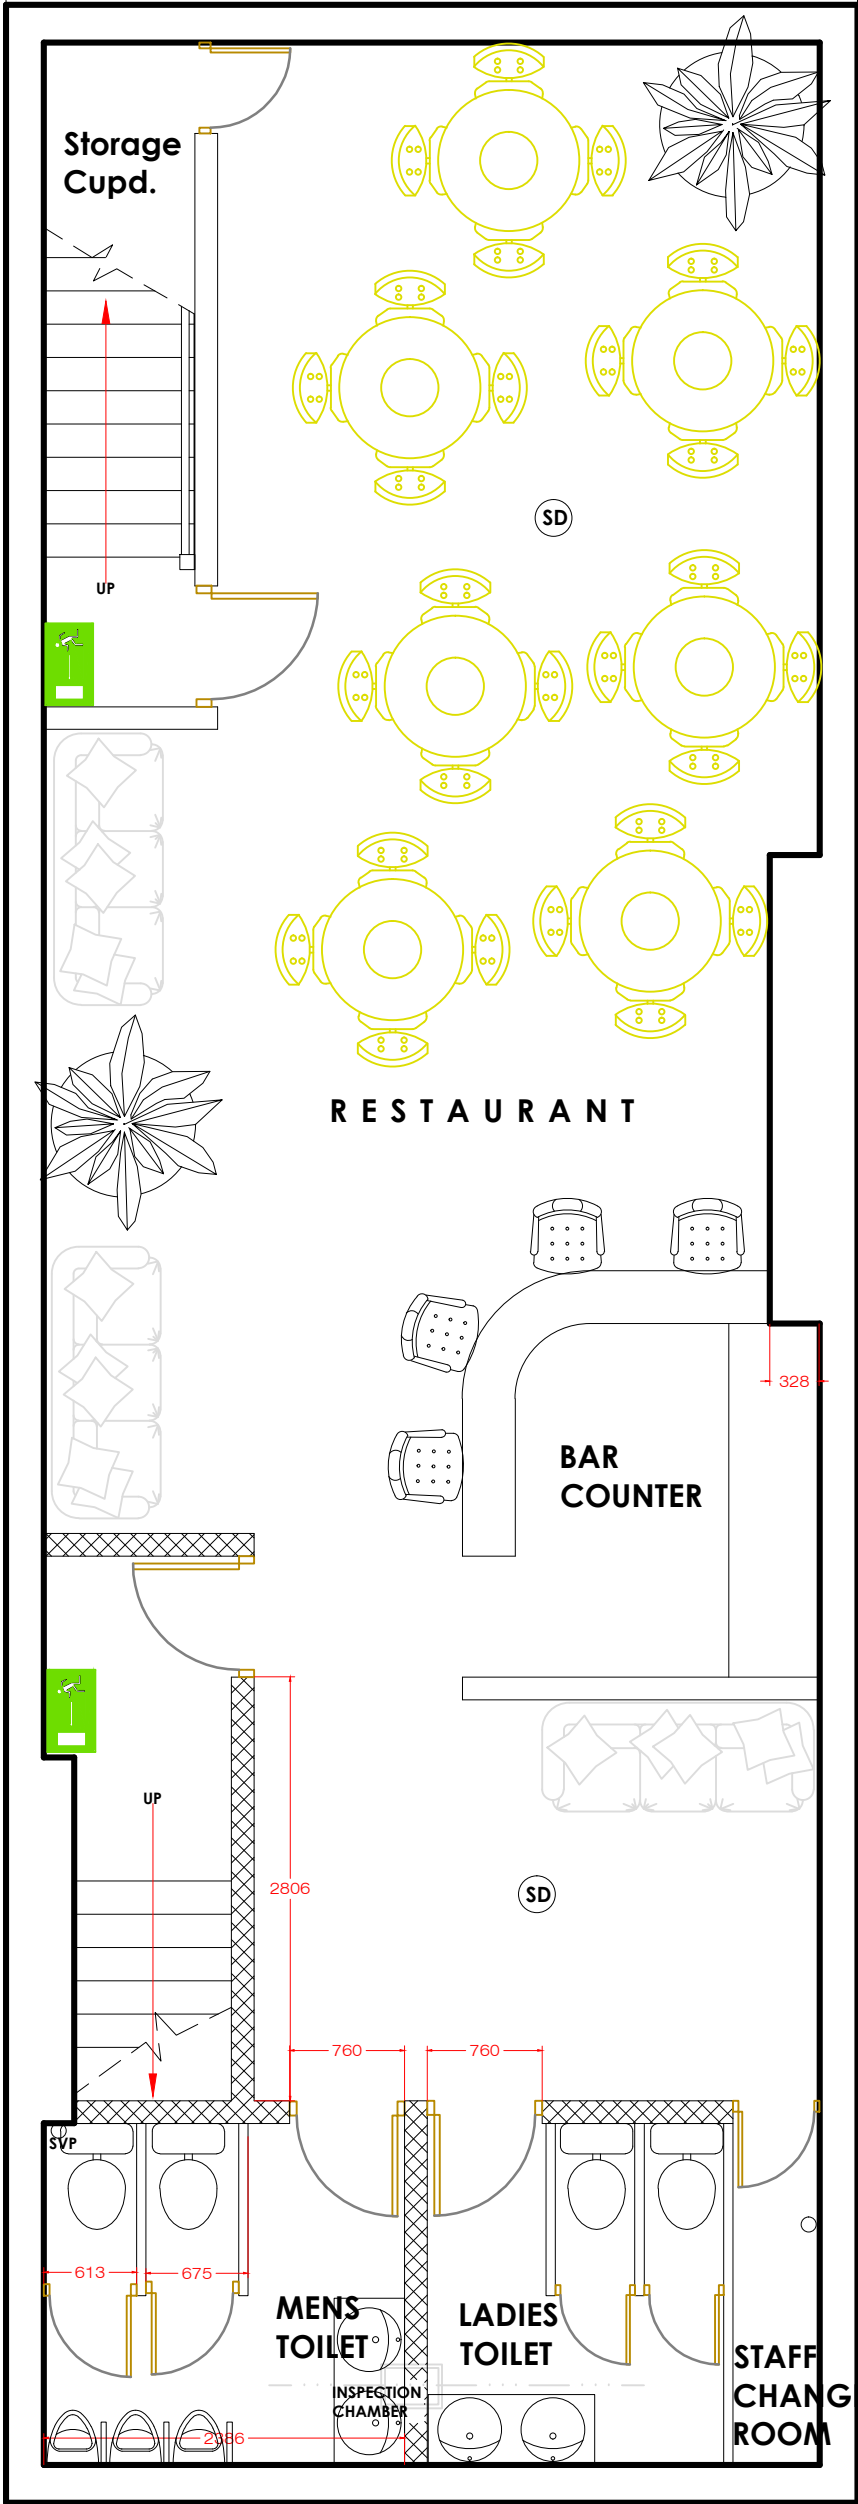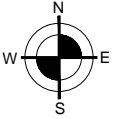

PROPOSED BASEMENT FLOOR PLAN



Preliminary

Client

Project
258 KILBURN HIGH ROAD,
KILBURN, LONDON NW6 2BR

Drawing Title
PROPOSED BASEMENT FLOOR PLAN



E RILEY ASSOCIATES
CHARTERED SURVEYORS
8 HUXLEY PLACE
PALMERS GREEN, LONDON N13 5SU
© COPYRIGHT

Scale: 1:50 of A3	CAD Filename: H:\Acad\258 Kilburn High Rd\258 Kilburn High Rd - July 2015.Dwg
Date: July 2015	Drawing No: 1407-P04
	Revision:

© COPYRIGHT

PROPOSED GROUND FLOOR PLAN

Scale 1:100 @ A3

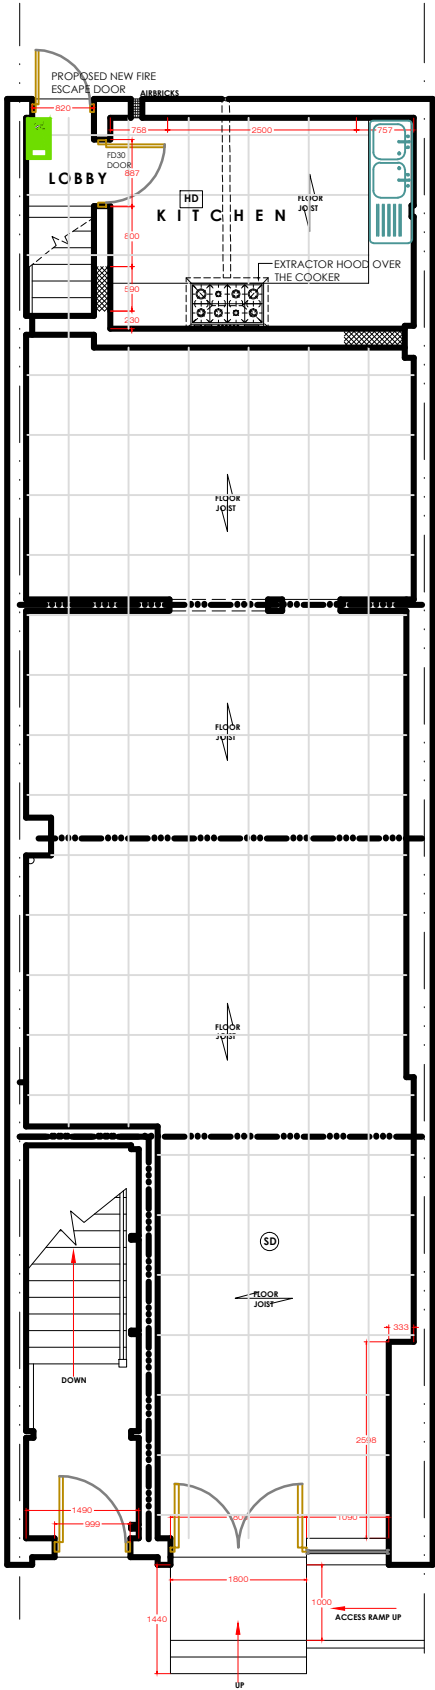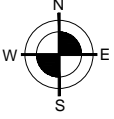

Preliminary

Client

Project
258 KILBURN HIGH ROAD,
KILBURN, LONDON NW6 2BR


Drawing Title
PROPOSED GROUND FLOOR PLAN

E RILEY ASSOCIATES
CHARTERED SURVEYORS
8 HUXLEY PLACE
PALMERS GREEN, LONDON N13 5SU


© COPYRIGHT

Scale:	CAD Filename:	
1:100 of A3	H:\Acad\258 Kilburn High Rd\258 Kilburn High Rd - July 2015.Dwg	
Date:	Drawing No:	Revision:
July 2015	1407-P05	


© COPYRIGHT

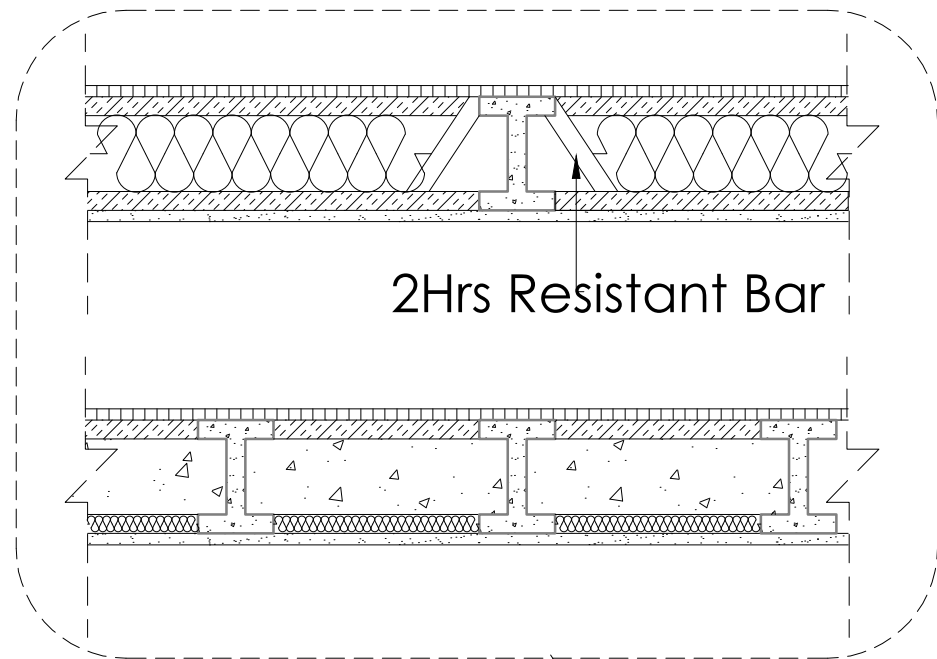

FLOOR SLAB DETAIL - F
Scale 1:10

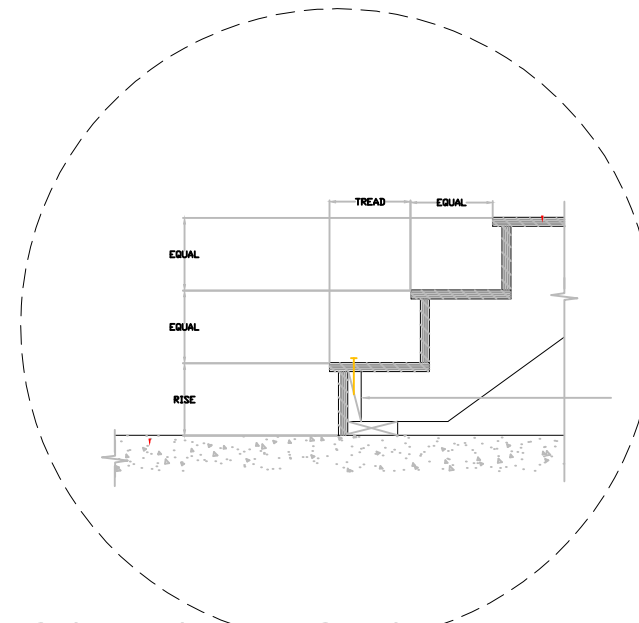

**PROPOSED STAIRCASE
DETAIL - S**
Scale 1:5

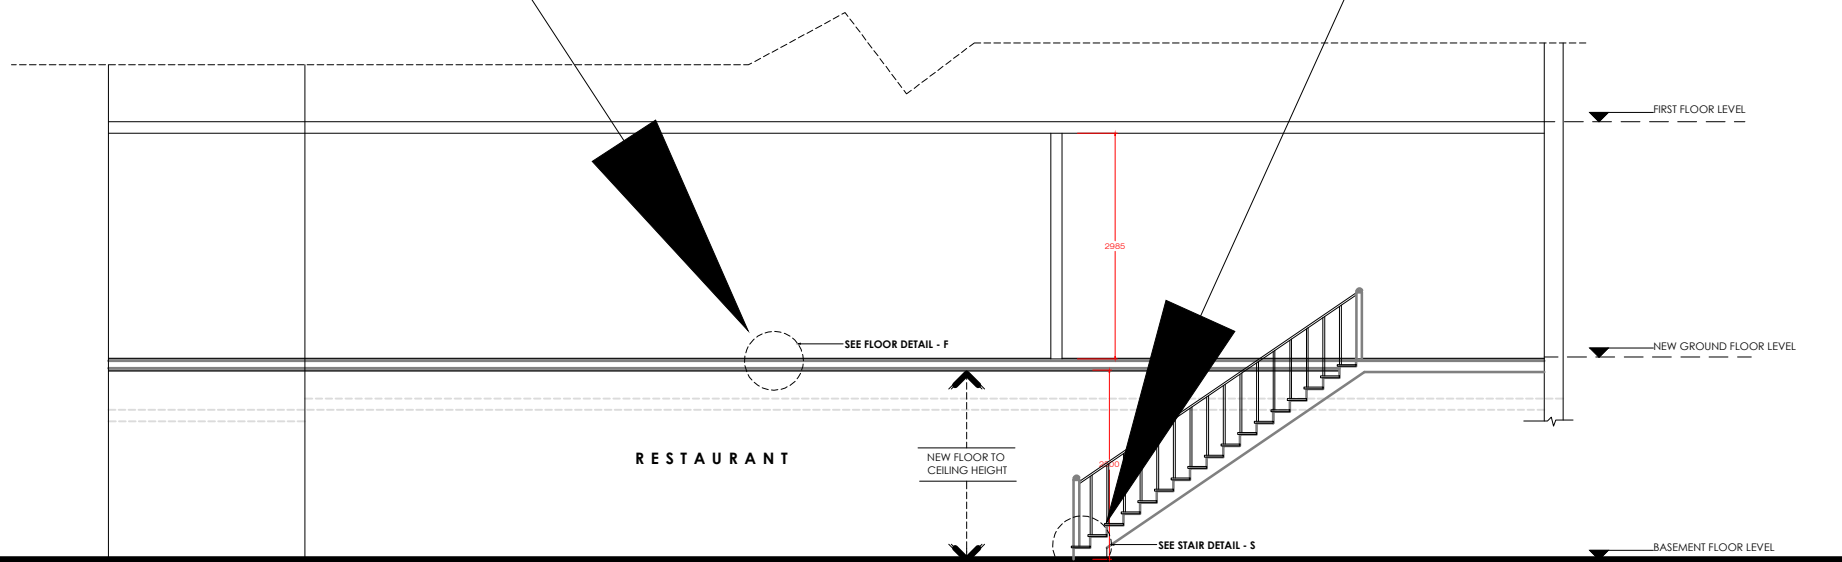

PROPOSED SECTION
Scale 1:100

Preliminary

Client: *

Project: **258 KILBURN HIGH ROAD,
KILBURN, LONDON NW6 2BR**


Drawing Title: **PROPOSED SECTION & DETAILS**

E RILEY ASSOCIATES
CHARTERED SURVEYORS
8 HUXLEY PLACE
PALMERS GREEN, LONDON N13 5SU


© COPYRIGHT

Scale:	CAD Filename:	
Various	H:\Acad\258 Kilburn High Rd\258 Kilburn High Rd - July 2015.Dwg	
Date:	Drawing No:	Revision:
July 2015	1407-P06	


© COPYRIGHT

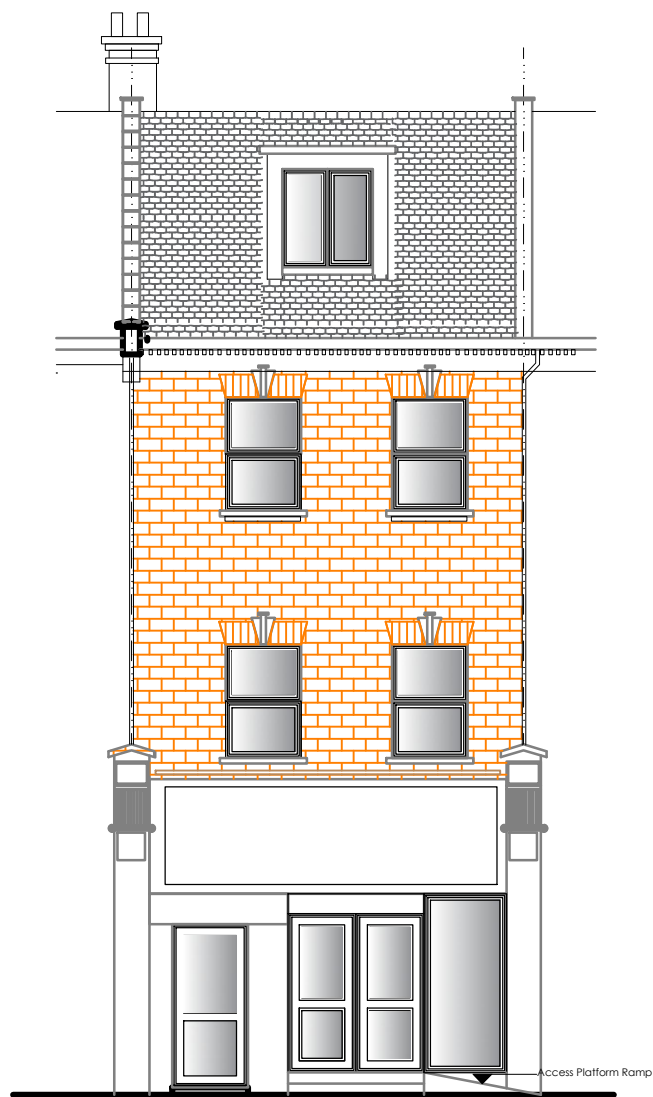

PROPOSED FRONT ELEVATION
Scale 1:100

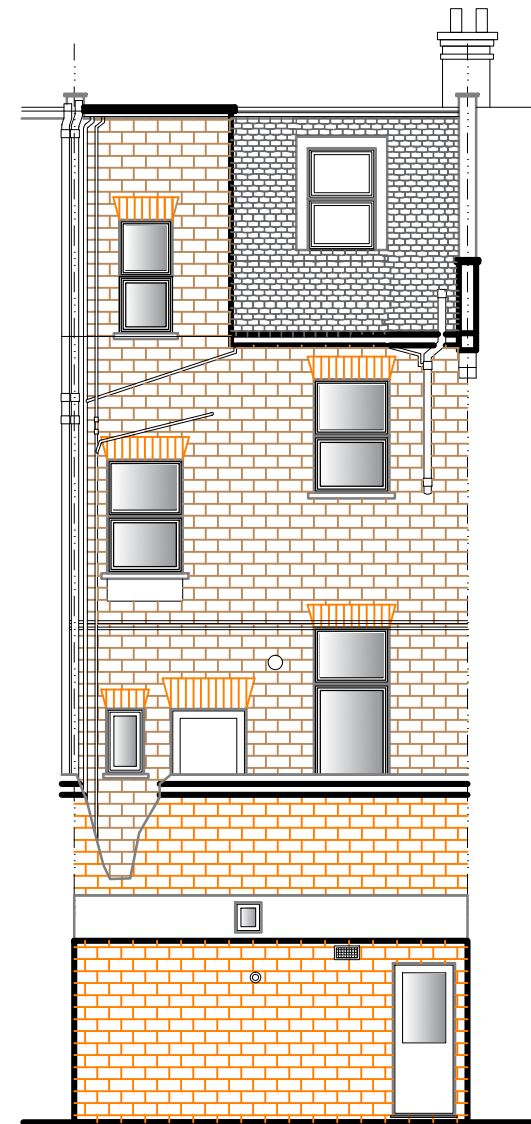

PROPOSED REAR ELEVATION
Scale 1:100

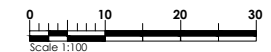

Preliminary

Client: *

Project: **258 KILBURN HIGH ROAD,
KILBURN, LONDON NW6 2BR**

Drawing Title: **PROPOSED ELEVATIONS**

E RILEY ASSOCIATES
CHARTERED SURVEYORS
8 HUXLEY PLACE
PALMERS GREEN, LONDON N13 5SU

© COPYRIGHT

Scale:	CAD Filename:	Revision:
1:100	H:\Acad\258 Kilburn High Rd\258 Kilburn High Rd - July 2015.Dwg	
Date:	Drawing No:	
July 2015	1407-P07	

© COPYRIGHT