


19 Willoughby Road

Bedroom window shifted 1060mm to the south to align with existing living room doorway below (see 063\_P\_36\_REV C)

Office wall moved further away from existing hallway window

GFL extension roof below aligned with house

Storage shed to be rebuilt on same footprint as existing but at lower height to finish beneath extension roof

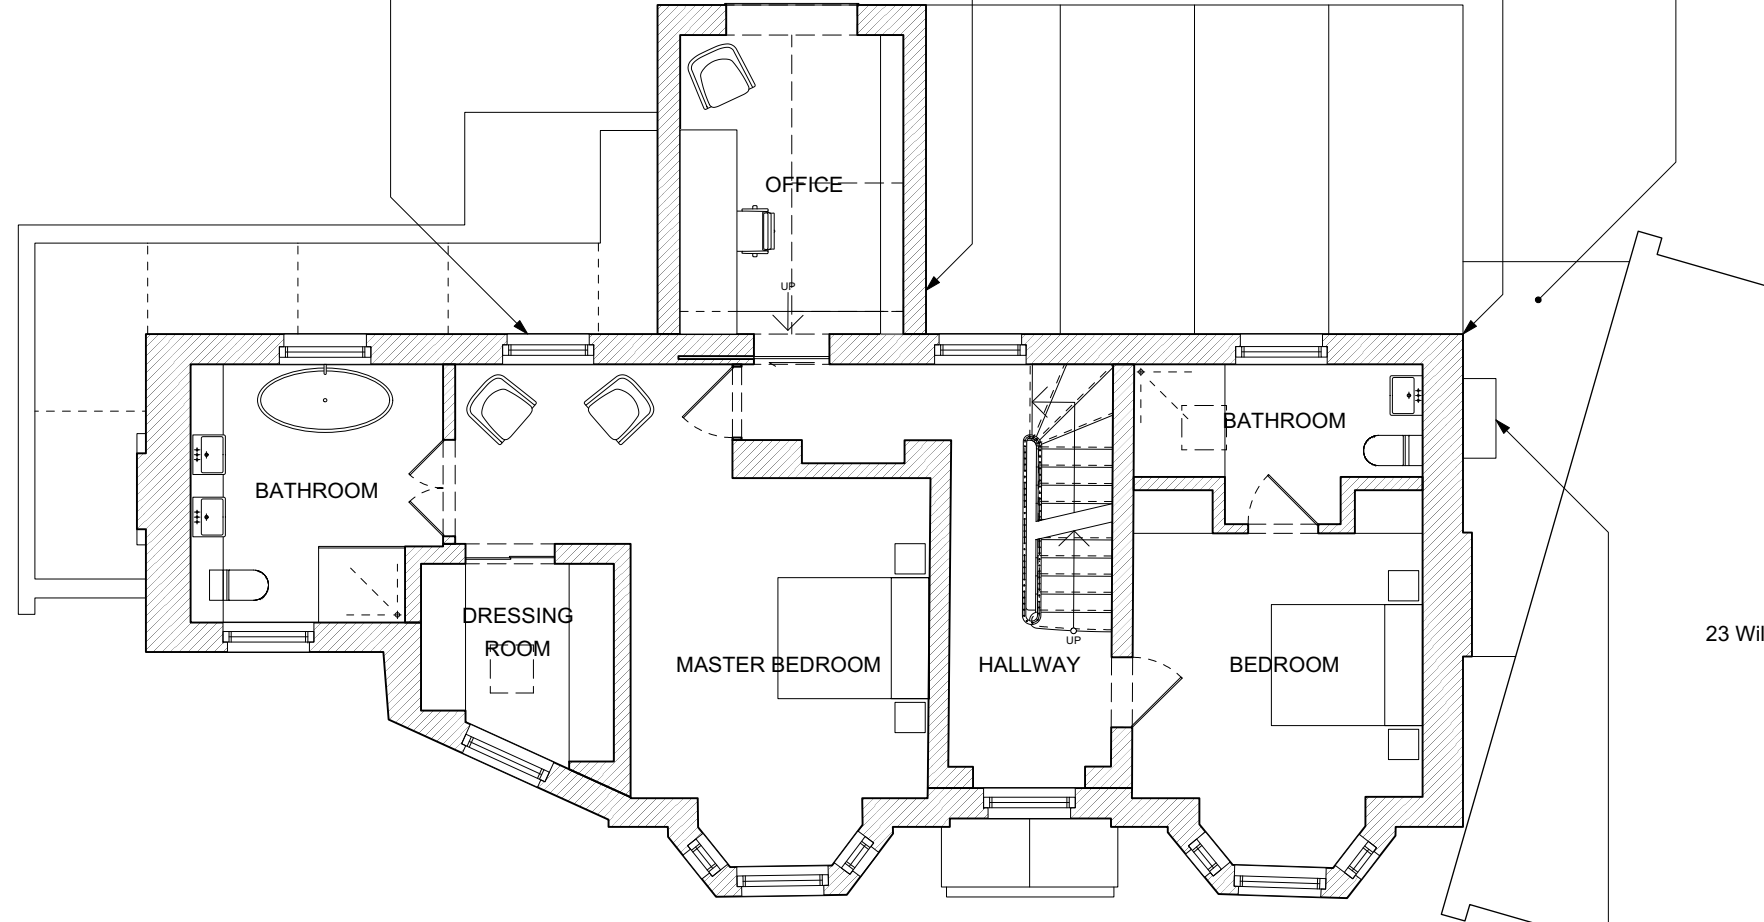

23 Willoughby Road

A/C retained as existing



**DOMINIC  
McKENZIE  
ARCHITECTS**

1. Do not scale drawings. All dimensions to be checked on site. To be read in conjunction with all relevant architects, services and engineers drawings.
2. Contractors, sub-contractors and suppliers to verify any critical dimensions on site prior to fabrication of any building element. Any discrepancies to be reported to the architect.
3. This drawing to be read in conjunction with all relevant specifications, engineers and specialists consultants information and any discrepancies reported prior to installation.

Project: Willoughby Road


Drawing: Proposed First Floor Plan

Scale: 1:100 @ A3

Date: June 2016

Drawing Ref: 063\_P\_21\_REV C

19 Willoughby Road

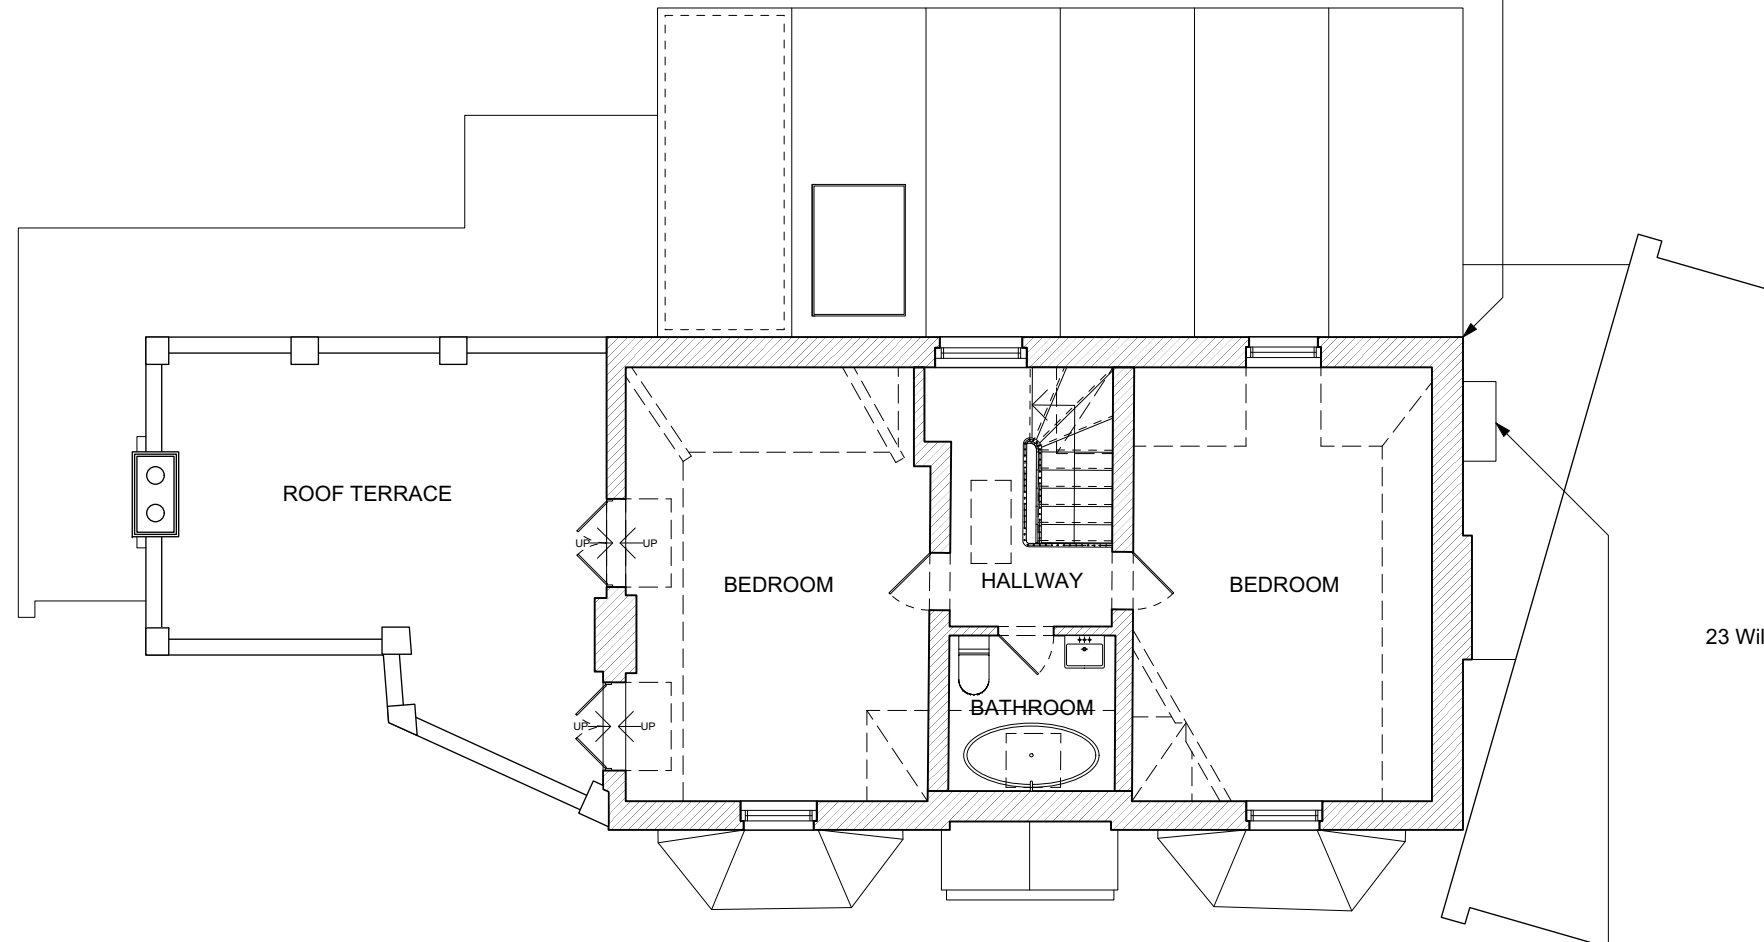

Extension roof below aligned with house

23 Willoughby Road

A/C retained as existing



**DOMINIC  
McKENZIE  
ARCHITECTS**

1. Do not scale drawings. All dimensions to be checked on site. To be read in conjunction with all relevant architects, services and engineers drawings.
2. Contractors, sub-contractors and suppliers to verify any critical dimensions on site prior to fabrication of any building element. Any discrepancies to be reported to the architect.
3. This drawing to be read in conjunction with all relevant specifications, engineers and specialists consultants information and any discrepancies reported prior to installation.

Project: Willoughby Road


Drawing: Proposed Second Floor Plan

Scale: 1:100 @ A3

Date: June 2016

Drawing Ref: 063\_P\_22\_REV A

19 Willoughby Road

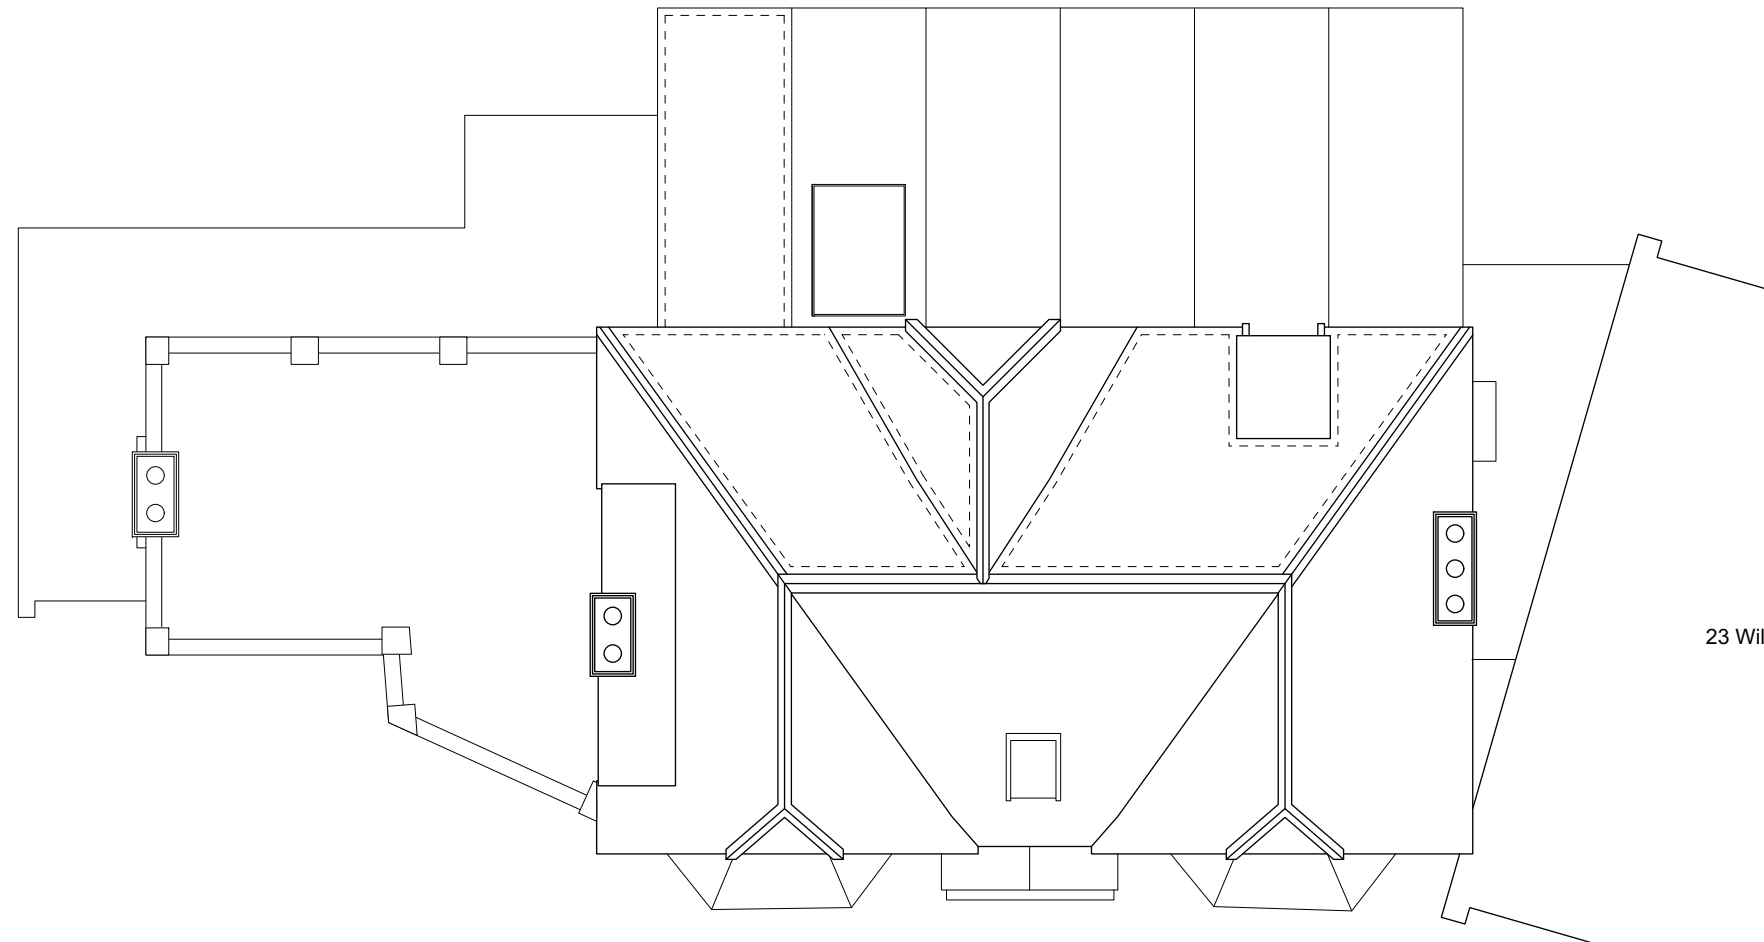

23 Willoughby Road



**DOMINIC  
McKENZIE  
ARCHITECTS**

1. Do not scale drawings. All dimensions to be checked on site. To be read in conjunction with all relevant architects, services and engineers drawings.
2. Contractors, sub-contractors and suppliers to verify any critical dimensions on site prior to fabrication of any building element. Any discrepancies to be reported to the architect.
3. This drawing to be read in conjunction with all relevant specifications, engineers and specialists consultants information and any discrepancies reported prior to installation.

Project: Willoughby Road

Drawing: Proposed Roof Plan

Scale: 1:100 @ A3

Date: June 2016

Drawing Ref: 063\_P\_23\_REV A



0 1 3 M

**DOMINIC  
MCKENZIE  
ARCHITECTS**

1. Do not scale drawings. All dimensions to be checked on site. To be read in conjunction with all relevant architects, services and engineers drawings.
2. Contractors, sub-contractors and suppliers to verify any critical dimensions on site prior to fabrication of any building element. Any discrepancies to be reported to the architect.
3. This drawing to be read in conjunction with all relevant specifications, engineers and specialists consultants information and any discrepancies reported prior to installation.


Project: Willoughby Road

Drawing: Proposed Rear Elevation

Scale: 1:100 @ A3

Date: June 2016

Drawing Ref: 063\_P\_36\_REV C

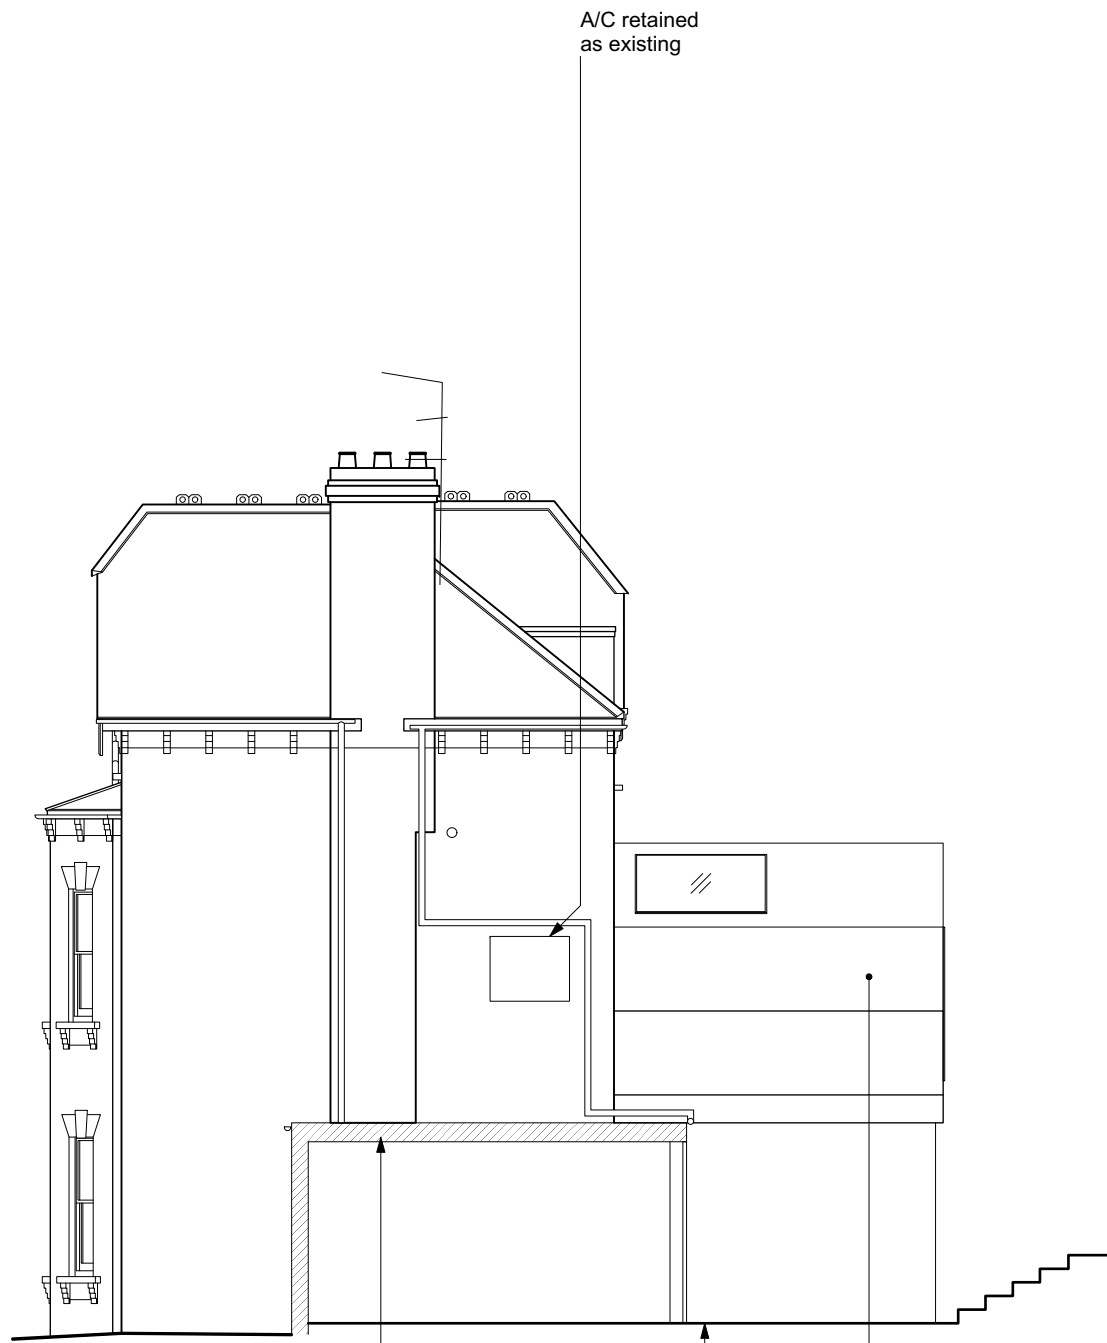

1 NORTH ELEVATION

Storage shed to be rebuilt on same footprint as existing but at lower height to finish beneath extension roof  
 New storage shed accessed from retained alleyway  
 Bronze-clad first floor and roof of proposed extension



2 SOUTH ELEVATION

0 1 3 M

**DOMINIC  
MCKENZIE  
ARCHITECTS**

1. Do not scale drawings. All dimensions to be checked on site. To be read in conjunction with all relevant architects, services and engineers drawings.
2. Contractors, sub-contractors and suppliers to verify any critical dimensions on site prior to fabrication of any building element. Any discrepancies to be reported to the architect.
3. This drawing to be read in conjunction with all relevant specifications, engineers and specialists consultants information and any discrepancies reported prior to installation.

Project: Willoughby Road
Drawing: Proposed Side Elevations
Scale: 1:100 @ A3
Date: June 2016
Drawing Ref: 063_P_37_REV A




**DOMINIC  
MCKENZIE  
ARCHITECTS**

1. Do not scale drawings. All dimensions to be checked on site. To be read in conjunction with all relevant architects, services and engineers drawings.
2. Contractors, sub-contractors and suppliers to verify any critical dimensions on site prior to fabrication of any building element. Any discrepancies to be reported to the architect.
3. This drawing to be read in conjunction with all relevant specifications, engineers and specialists consultants information and any discrepancies reported prior to installation.

Project: Willoughby Road  
 Drawing: Proposed Section AA  
 Scale: 1:100 @ A3  
 Date: June 2016  
 Drawing Ref: 063\_P\_50\_REV A

0 1 3 M

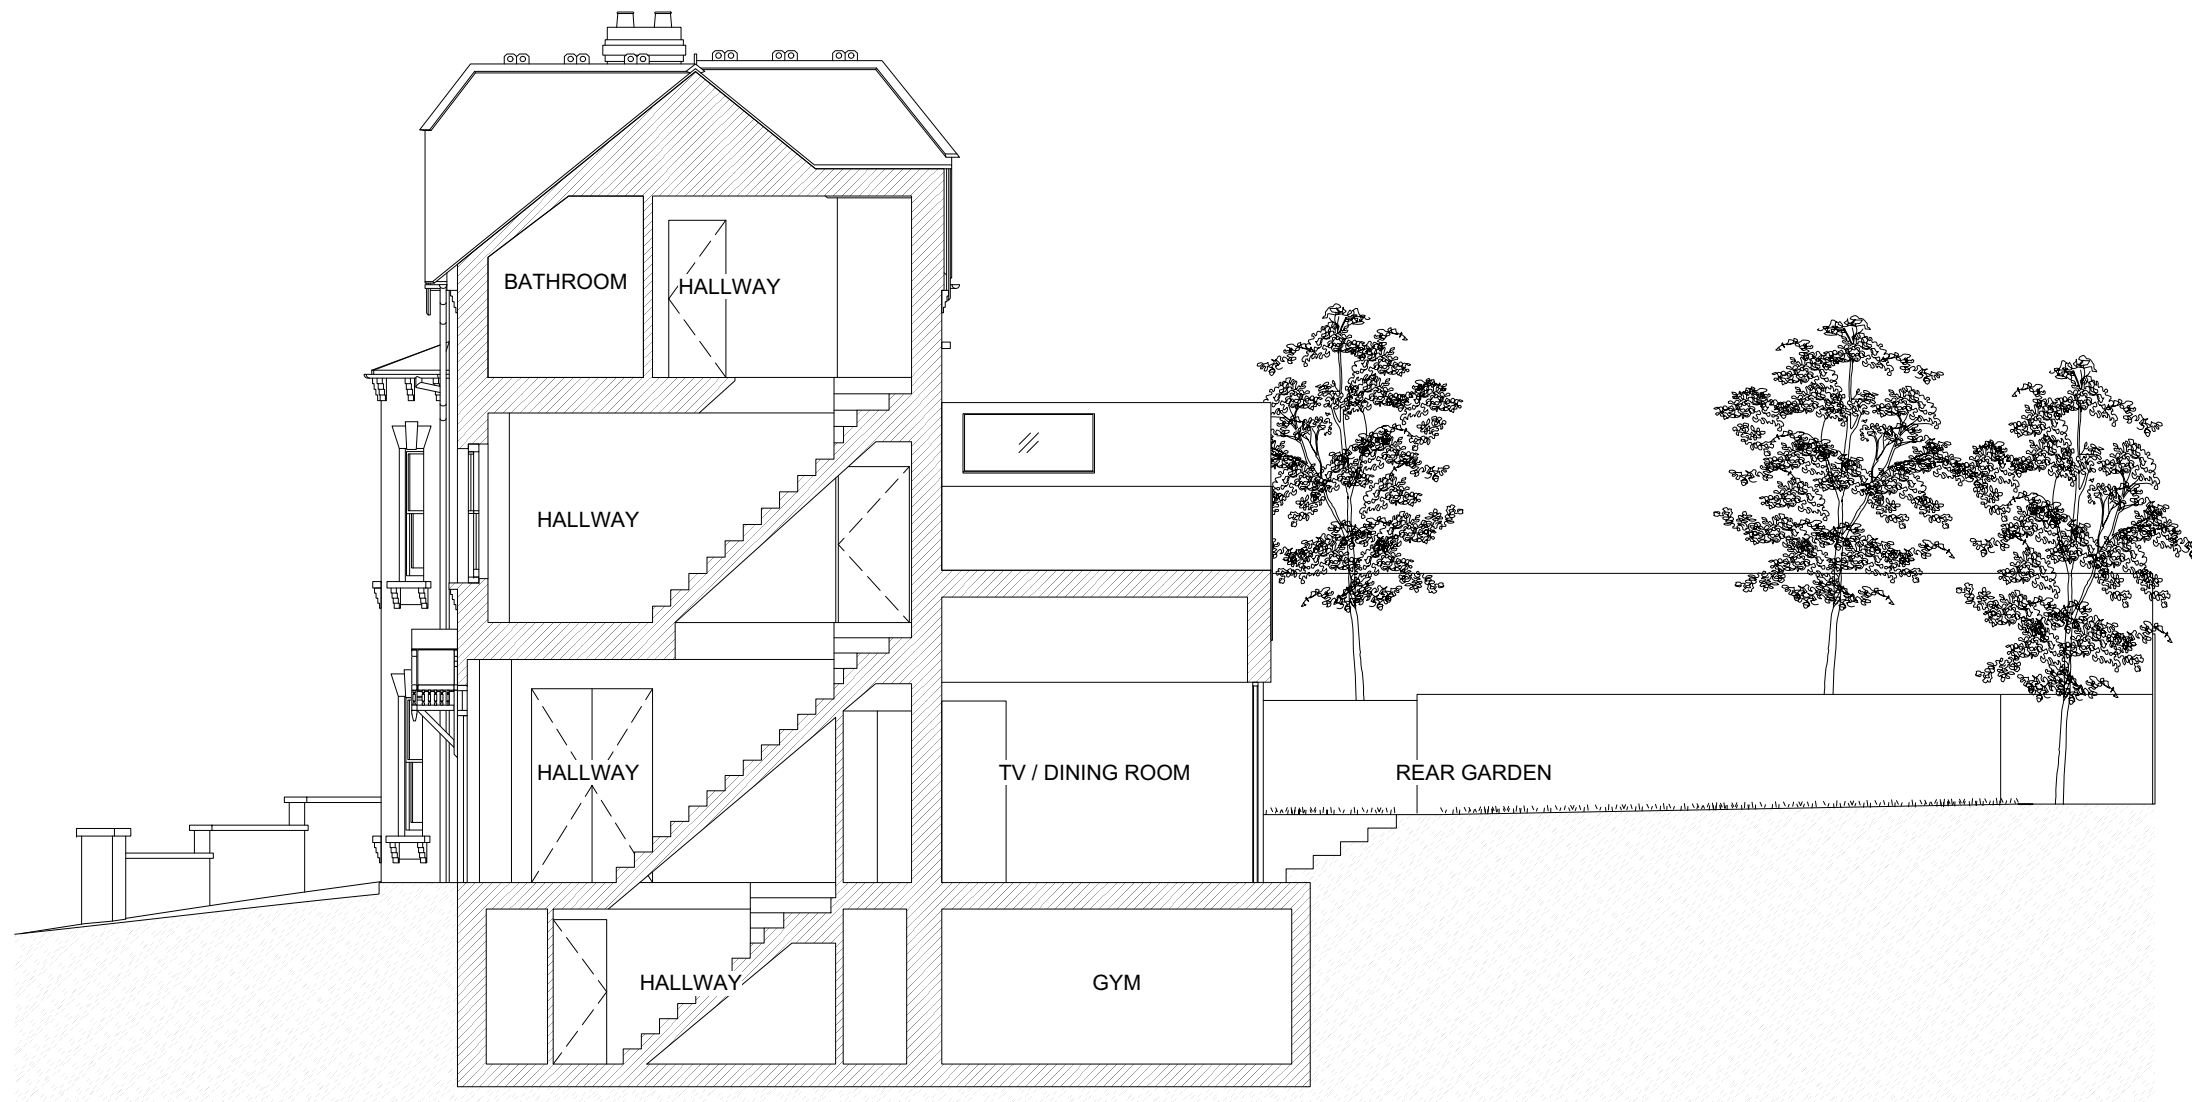


0 1 3 M

**DOMINIC  
MCKENZIE  
ARCHITECTS**

1. Do not scale drawings. All dimensions to be checked on site. To be read in conjunction with all relevant architects, services and engineers drawings.
2. Contractors, sub-contractors and suppliers to verify any critical dimensions on site prior to fabrication of any building element. Any discrepancies to be reported to the architect.
3. This drawing to be read in conjunction with all relevant specifications, engineers and specialists consultants information and any discrepancies reported prior to installation.

Project: Willoughby Road
Drawing: Proposed Section BB
Scale: 1:100 @ A3
Date: June 2016
Drawing Ref: 063_P_51_REV A

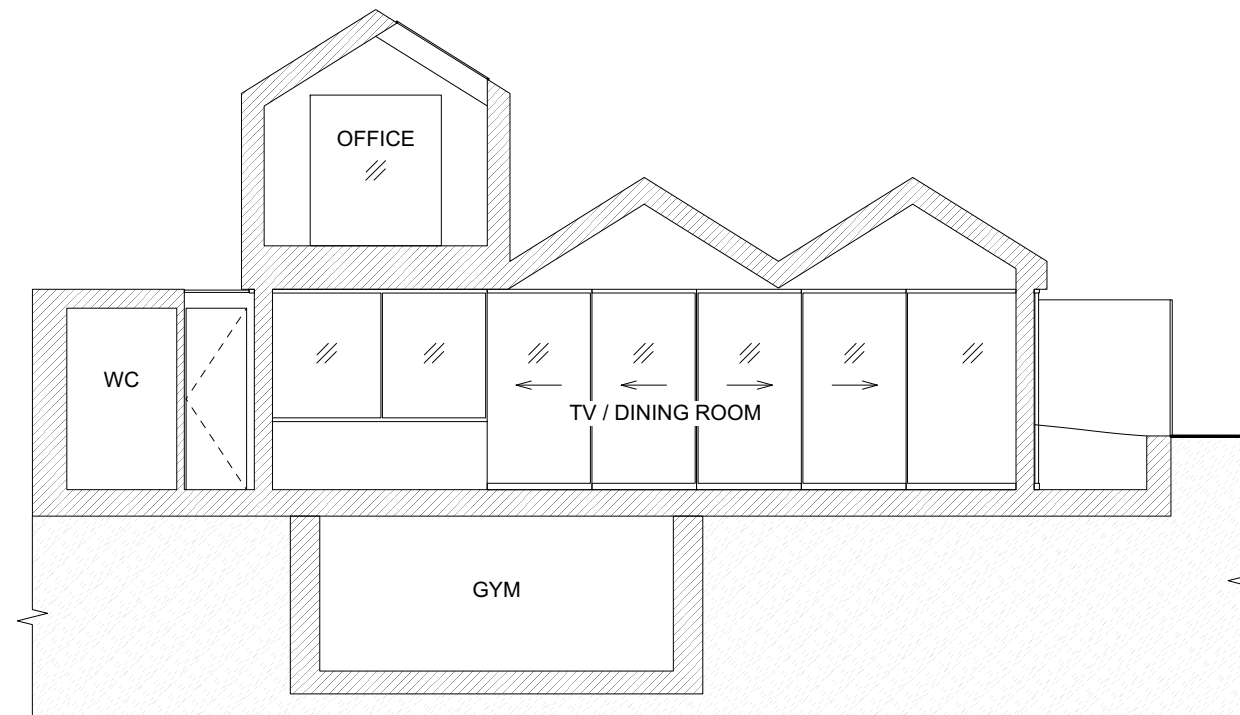

0 1 3 M

**DOMINIC  
MCKENZIE  
ARCHITECTS**

1. Do not scale drawings. All dimensions to be checked on site. To be read in conjunction with all relevant architects, services and engineers drawings.
2. Contractors, sub-contractors and suppliers to verify any critical dimensions on site prior to fabrication of any building element. Any discrepancies to be reported to the architect.
3. This drawing to be read in conjunction with all relevant specifications, engineers and specialists consultants information and any discrepancies reported prior to installation.

Project: Willoughby Road

Drawing: Proposed Section CC

Scale: 1:100 @ A3

Date: June 2016

Drawing Ref: 063\_P\_52\_REV A