



EXISTING UPPER GROUND FLOOR PLAN

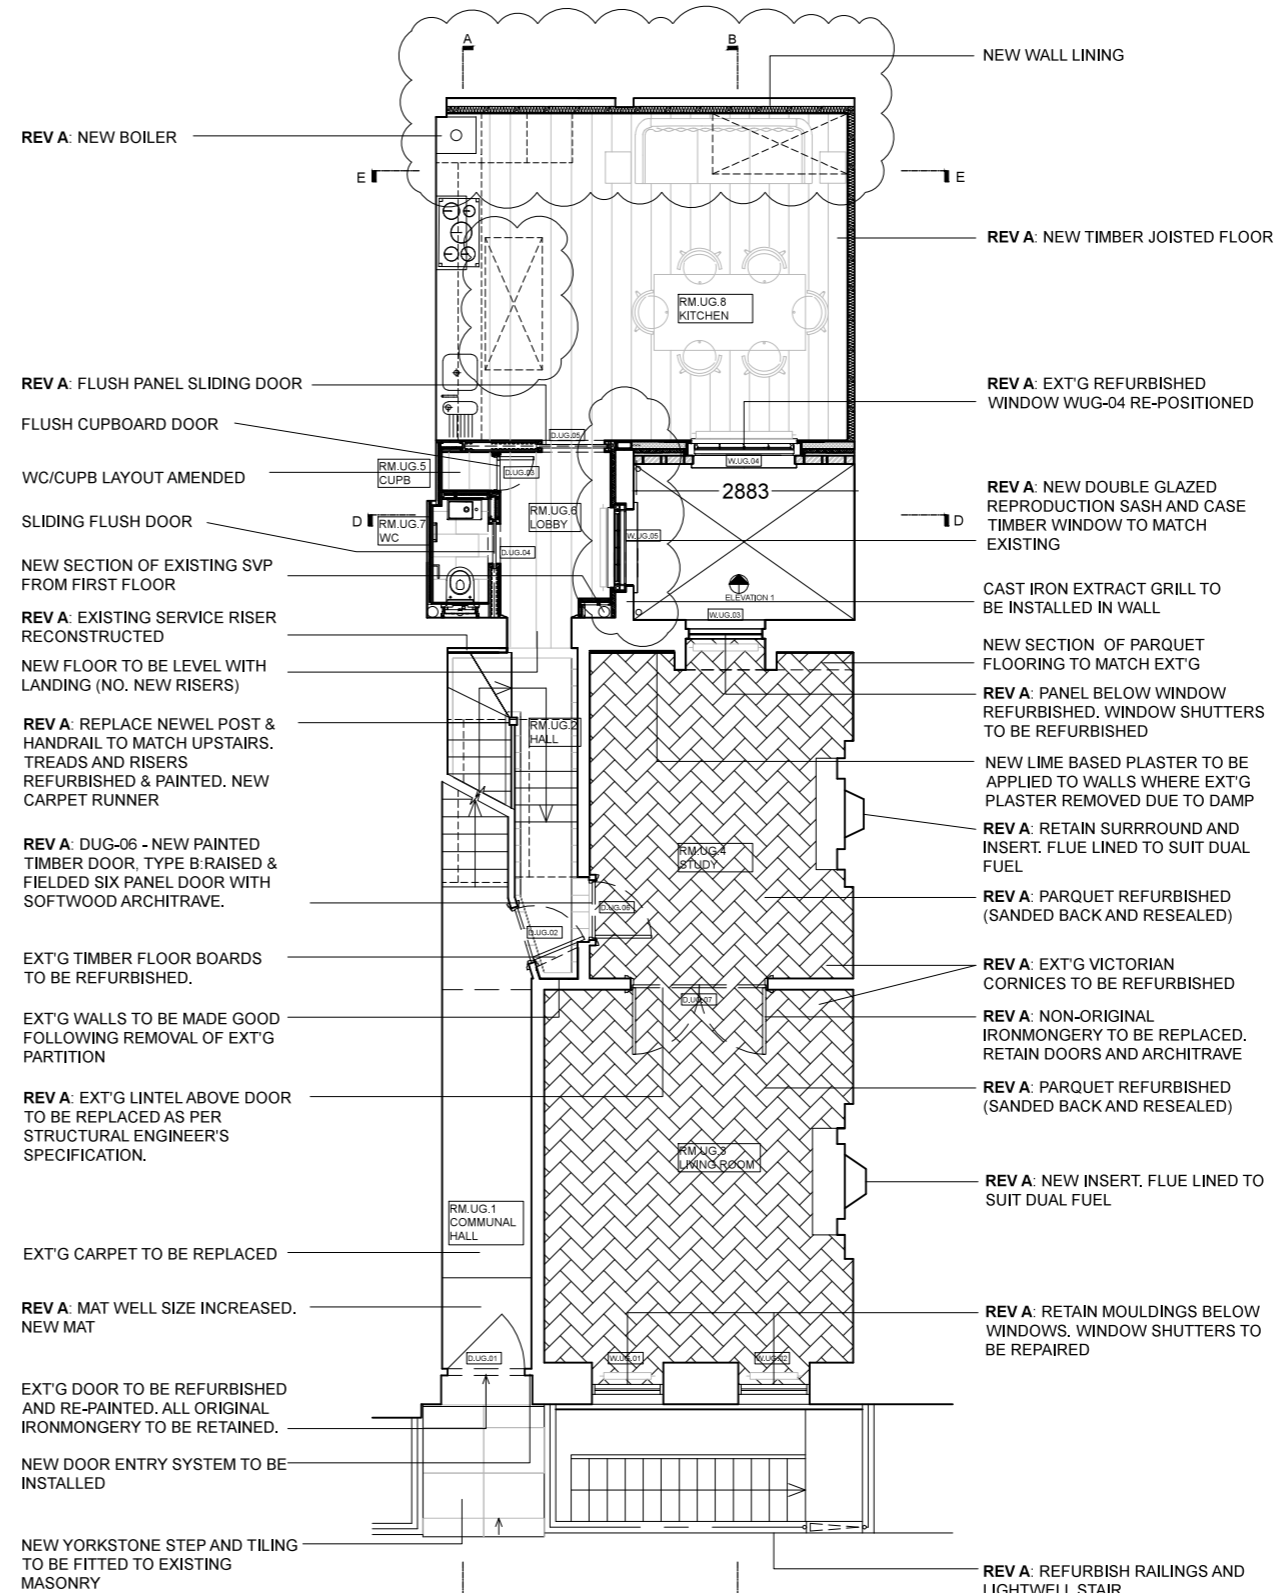

PROPOSED UPPER GROUND FLOOR PLAN

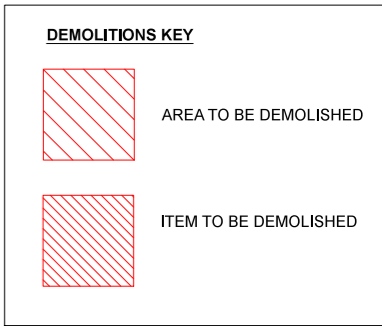


NOTE:
UPPER GROUND FLOOR
TO BE COMPLETELY
RE-WIRED

NOTES

Architecture for London Limited

This drawing is copyright. All rights reserved.
Do not scale from this drawing: work from figured
dimensions only.

SCALE: METRES

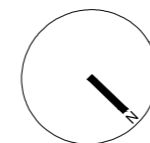

afl

82-84 Clerkenwell Road London EC1M 5RF
e: mail@architectureforlondon.co.uk

t: 020 3637 4236
w: www.architectureforlondon.co.uk

Revisions

A 25/04/16 ORIGINAL PLANNING NOTES ADDED BACK, SPIRAL STAIRCASE OMITTED, BOX ROOFLIGHT OMITTED, FLUSH ROOFLIGHT ADDED, EXT'G COURTYARD WALL RETAINED, ALL IN LINE WITH PLANNING COMMENTS

PROJECT TITLE 23 CONWAY STREET					
DRAWING TITLE EX & PR UG FLOOR PLAN- AMENDMENTS					
DWG STATUS PLANNING AMENDMENT					
DRAWN	CM	FILE xxx	DATE 09-11-15	REVISION	A
CHECKED	TD	JOB NO. 1407	SCALE 1:100 @ A3	DWG NO.	PL-204