


NOTE: FIRST FLOOR STUDY AND COMMUNAL HALLWAY TO BE COMPLETLY REWIRED.

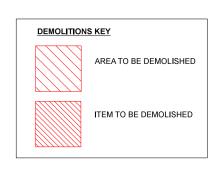

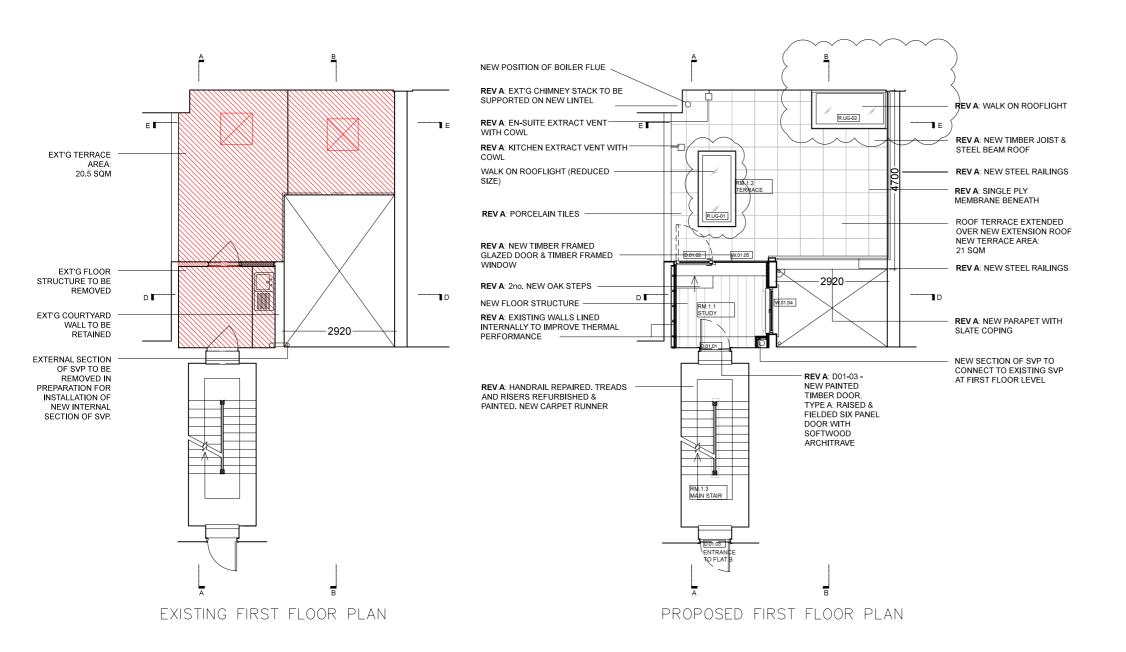

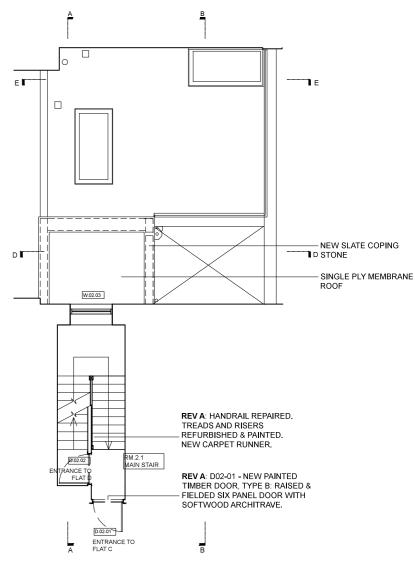

PROPOSED SECOND FLOOR PLAN DRAWN INCORRECTLY IN ORIGINAL PLANNING APPLICATION

## Revisions

A 25/04/16 ORIGINAL PLANNING NOTES ADDED BACK, SPIRAL STAIRCASE
OMITTED, BOX ROOFLIGHT OMITTED, FLUSH ROOFLIGHT ADDED, EXT'G
COURTYARD WALL RETAINED, ALL IN LINE WITH PLANNING COMMENTS

PROJECT TITLE 23 CONWAY STREET

DRAWING TITLE EX & PR 1ST & 2ND PLAN—AMENDMENTS

DWG STATUS PLANNING AMENDMENT

DRAWN CM FILE xxx DATE 09—11—15 REVISION A

CHECKED TD JOB NO. 1407 SCALE 1:100 @ A3 DWG NO. PL—205

## NOTES

Architecture for London Limited

This drawing is copyright. All rights reserved. Do not scale from this drawing: work from figured dimensions only.



82-84 Clerkenwell Road London EC1M 5RF e: mail@architectureforlondon.co.uk



t: 020 3637 4236 w: www.architectureforlondon.co.uk