


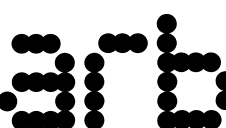





01 AREA PLAN 1:1250

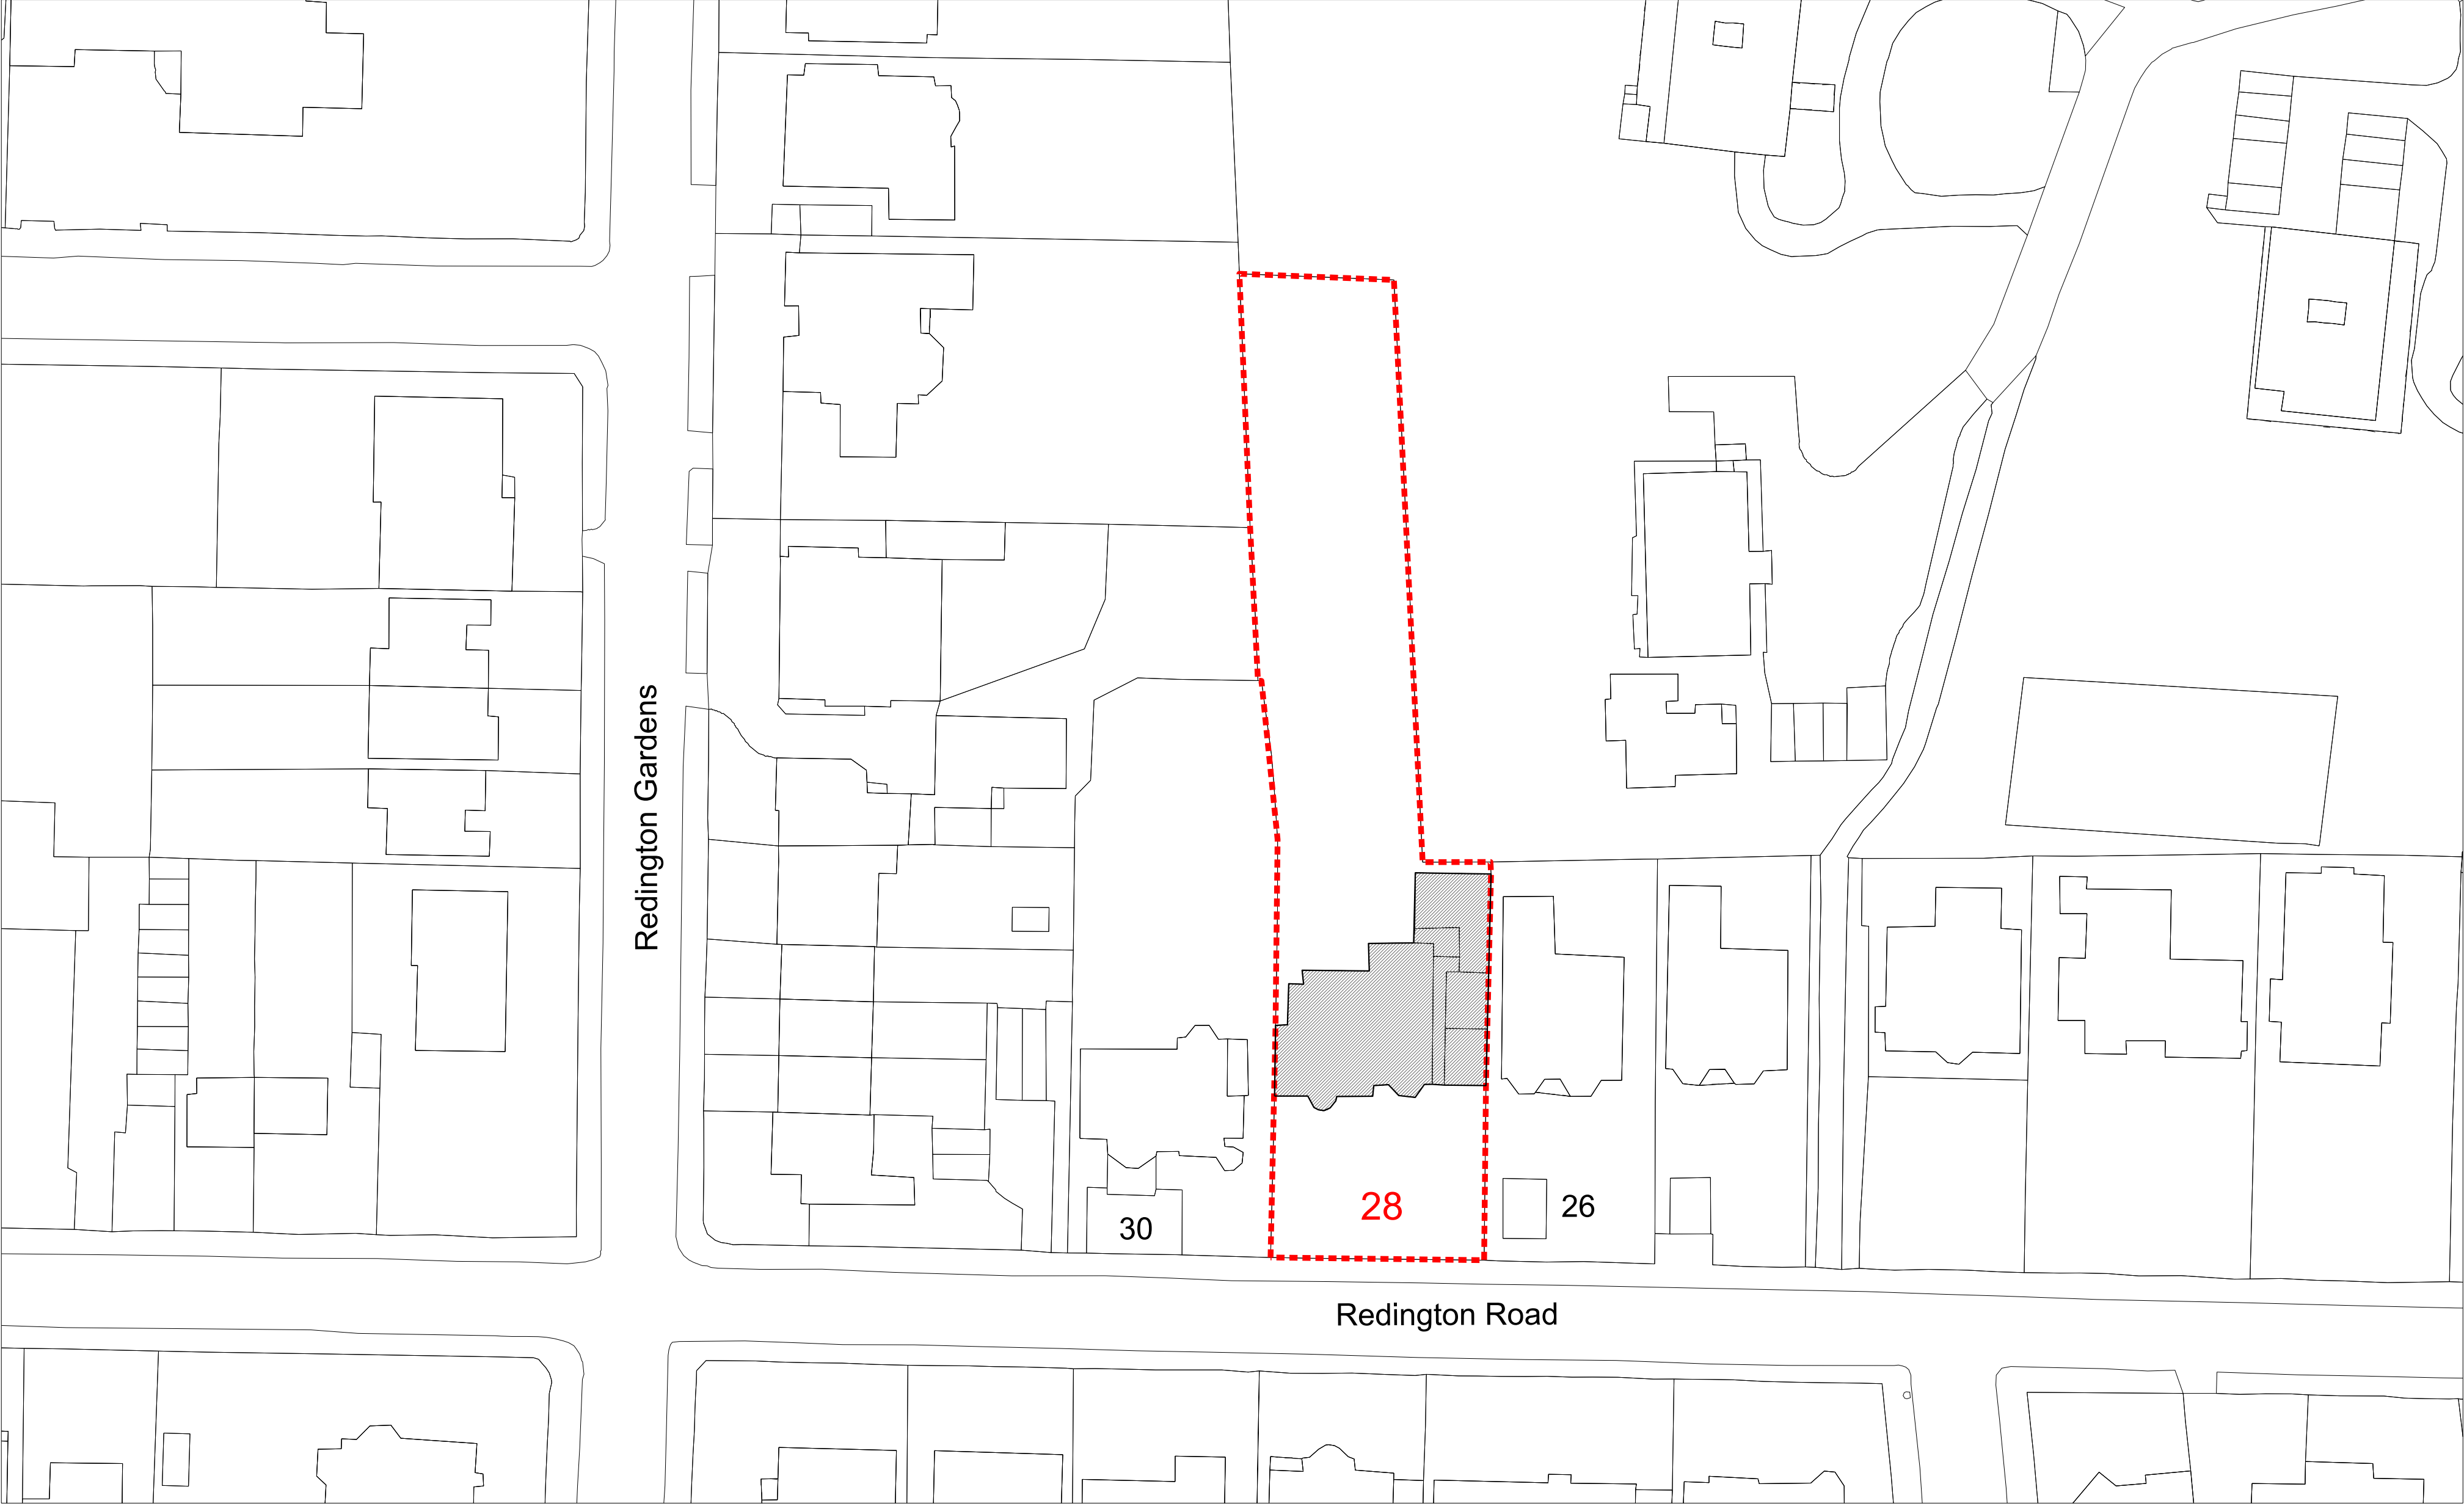


02 BLOCK PLAN 1:500

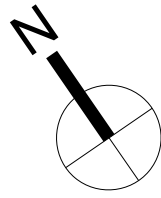



Contact Jo Cowen Architects Burlington House 184-186 New Kings Road London, SW6 4NF T : 0207 371 0357 M : 07887 636 314 info@jocowendesign.com www.jocowendesign.com	RIBA  Chartered Practice  Architects Registration Board	Revision PP1 03/09/2015 Pre Planning Application DRAFT PP2 15/09/2015 Pre Planning Application PP3 24/03/2016 Internal revision - Meeting on site PP4 06/04/2016 Planning Application	Drawn by ALL	Checked by JC	Authorised by JC	Project 28 REDINGTON ROAD	Drawing Title LOCATION PLAN	
		JO COWEN ARCHITECTS TAKE NO RESPONSIBILITY FOR ANY DIMENSIONS THAT ARE OBTAINED BY SCALING THIS DRAWING, AND THAT IF NO DIMENSION IS GIVEN, IT IS DEEMED TO BE THE RESPONSIBILITY OF THE CONTRACTOR TO ASCERTAIN THE DIMENSION FROM SITE MEASUREMENT BEFORE ANY FABRICATION TAKES PLACE.	Drawing Purpose PLANNING APPLICATION		Scale @ A1 1:500 & 1:1250		Drawing Number JCA-RR-EX-001	
					Drawing Date 06/04/2016		Revision PP4	

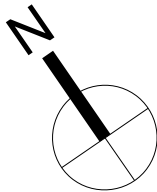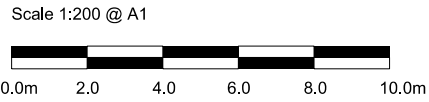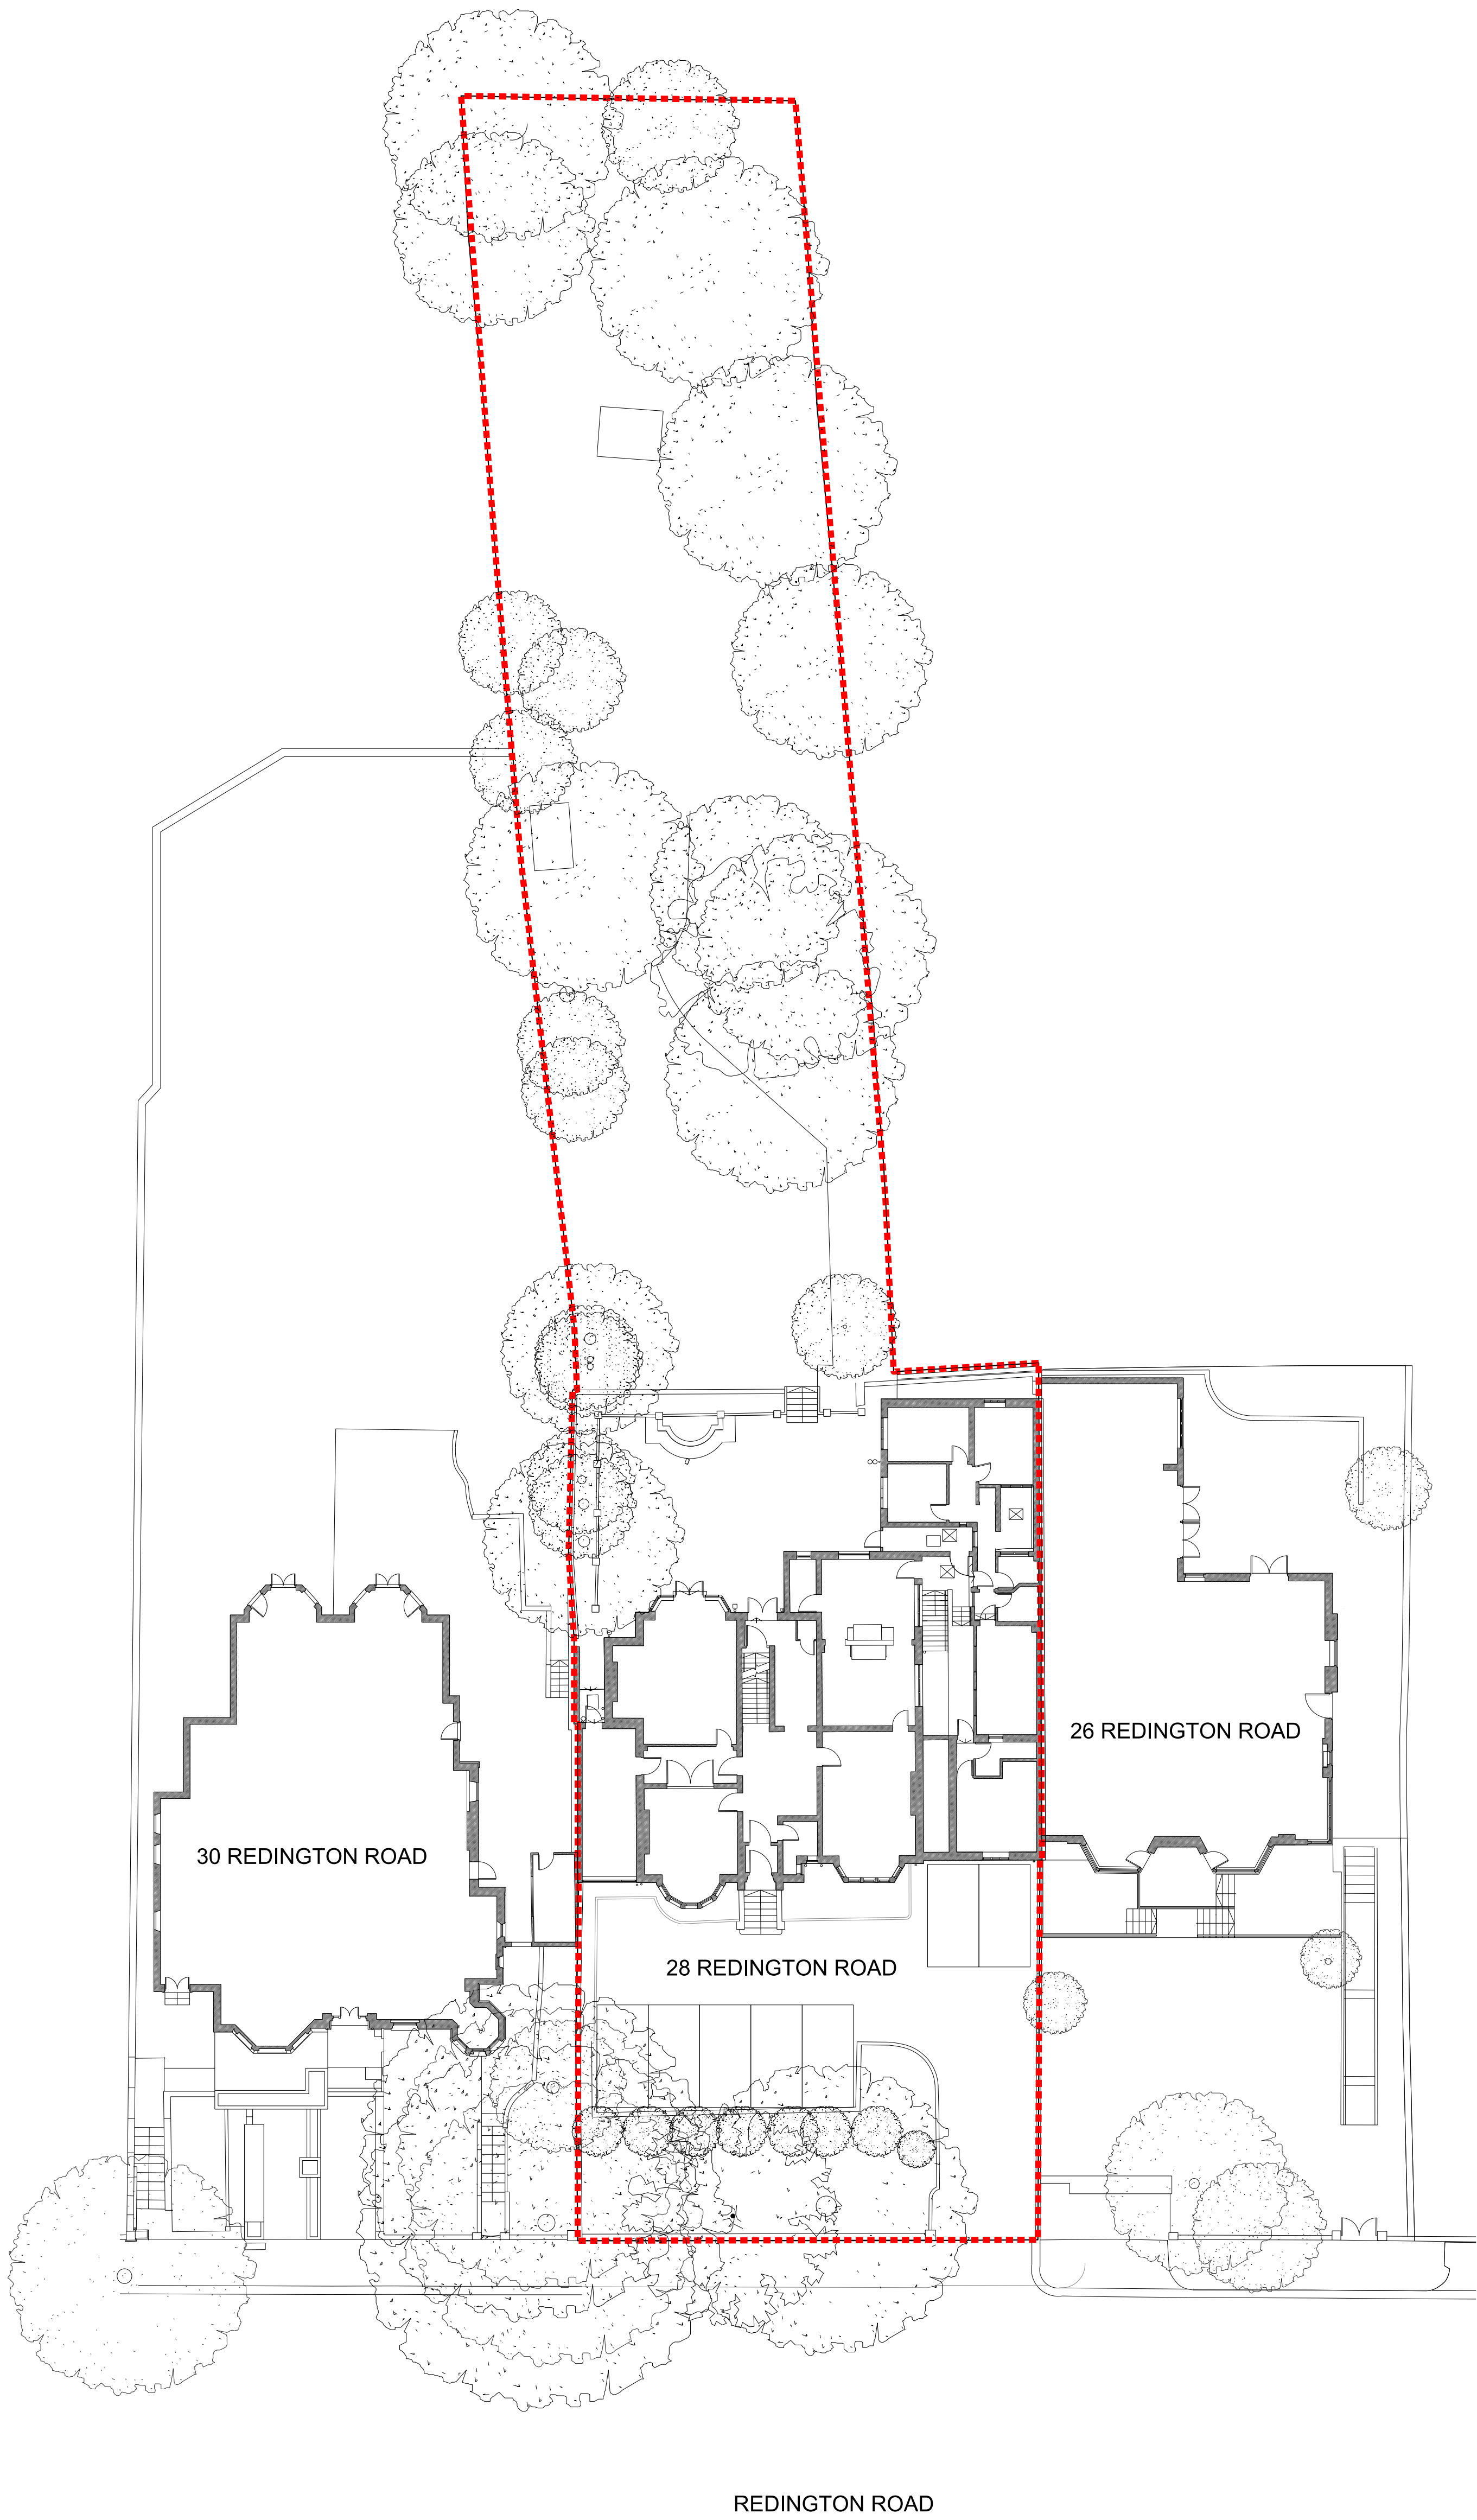


<div>Contact</div> <div>Jo Cowen Architects</div> <div><div>Burlington House</div><div>184-186 New Kings Road</div><div>London, SW6 4NF</div></div> <div><div>T : 0207 371 0357</div><div>M : 07887 636 314</div><div>info@jocowendesign.com</div><div>www.jocowendesign.com</div></div>	<div>RIBA</div> <div>Chartered Practice</div> <div><div>arb</div><div>Architects Registration Board</div></div>	<div>Revision</div> <table><tr><td>PP1</td><td>03/09/2015</td><td>Pre Planning Application DRAFT</td></tr><tr><td>PP2</td><td>15/09/2015</td><td>Pre Planning Application</td></tr><tr><td>PP3</td><td>24/03/2016</td><td>Internal revision - Meeting on site</td></tr><tr><td>PP4</td><td>06/04/2016</td><td>Planning Application</td></tr></table>	PP1	03/09/2015	Pre Planning Application DRAFT	PP2	15/09/2015	Pre Planning Application	PP3	24/03/2016	Internal revision - Meeting on site	PP4	06/04/2016	Planning Application	<div>Drawn by</div> <div>ALL</div> <div>JO COWEN ARCHITECTS TAKE NO RESPONSIBILITY FOR ANY DIMENSIONS THAT ARE OBTAINED BY SCALING THIS DRAWING, AND THAT IF NO DIMENSION IS GIVEN, IT IS DEEMED TO BE THE RESPONSIBILITY OF THE CONTRACTOR TO ASCERTAIN THE DIMENSION FROM SITE MEASUREMENT BEFORE ANY FABRICATION TAKES PLACE.</div>	<div>Checked by</div> <div>JC</div>	<div>Authorised by</div> <div>JC</div>	<div>Project</div> <div>28 REDINGTON ROAD</div> <div>PLANNING APPLICATION</div>	<div>Drawing Title</div> <div>EXISTING SITE PLAN</div> <div><div>Scale @ A1</div><div>1:200</div></div> <div><div>Drawing Number</div><div>JCA-RR-EX-002</div></div> <div><div>Drawing Date</div><div>06/04/2016</div></div> <div><div>Revision</div><div>PP4</div></div>
	PP1	03/09/2015	Pre Planning Application DRAFT																
	PP2	15/09/2015	Pre Planning Application																
	PP3	24/03/2016	Internal revision - Meeting on site																
PP4	06/04/2016	Planning Application																	

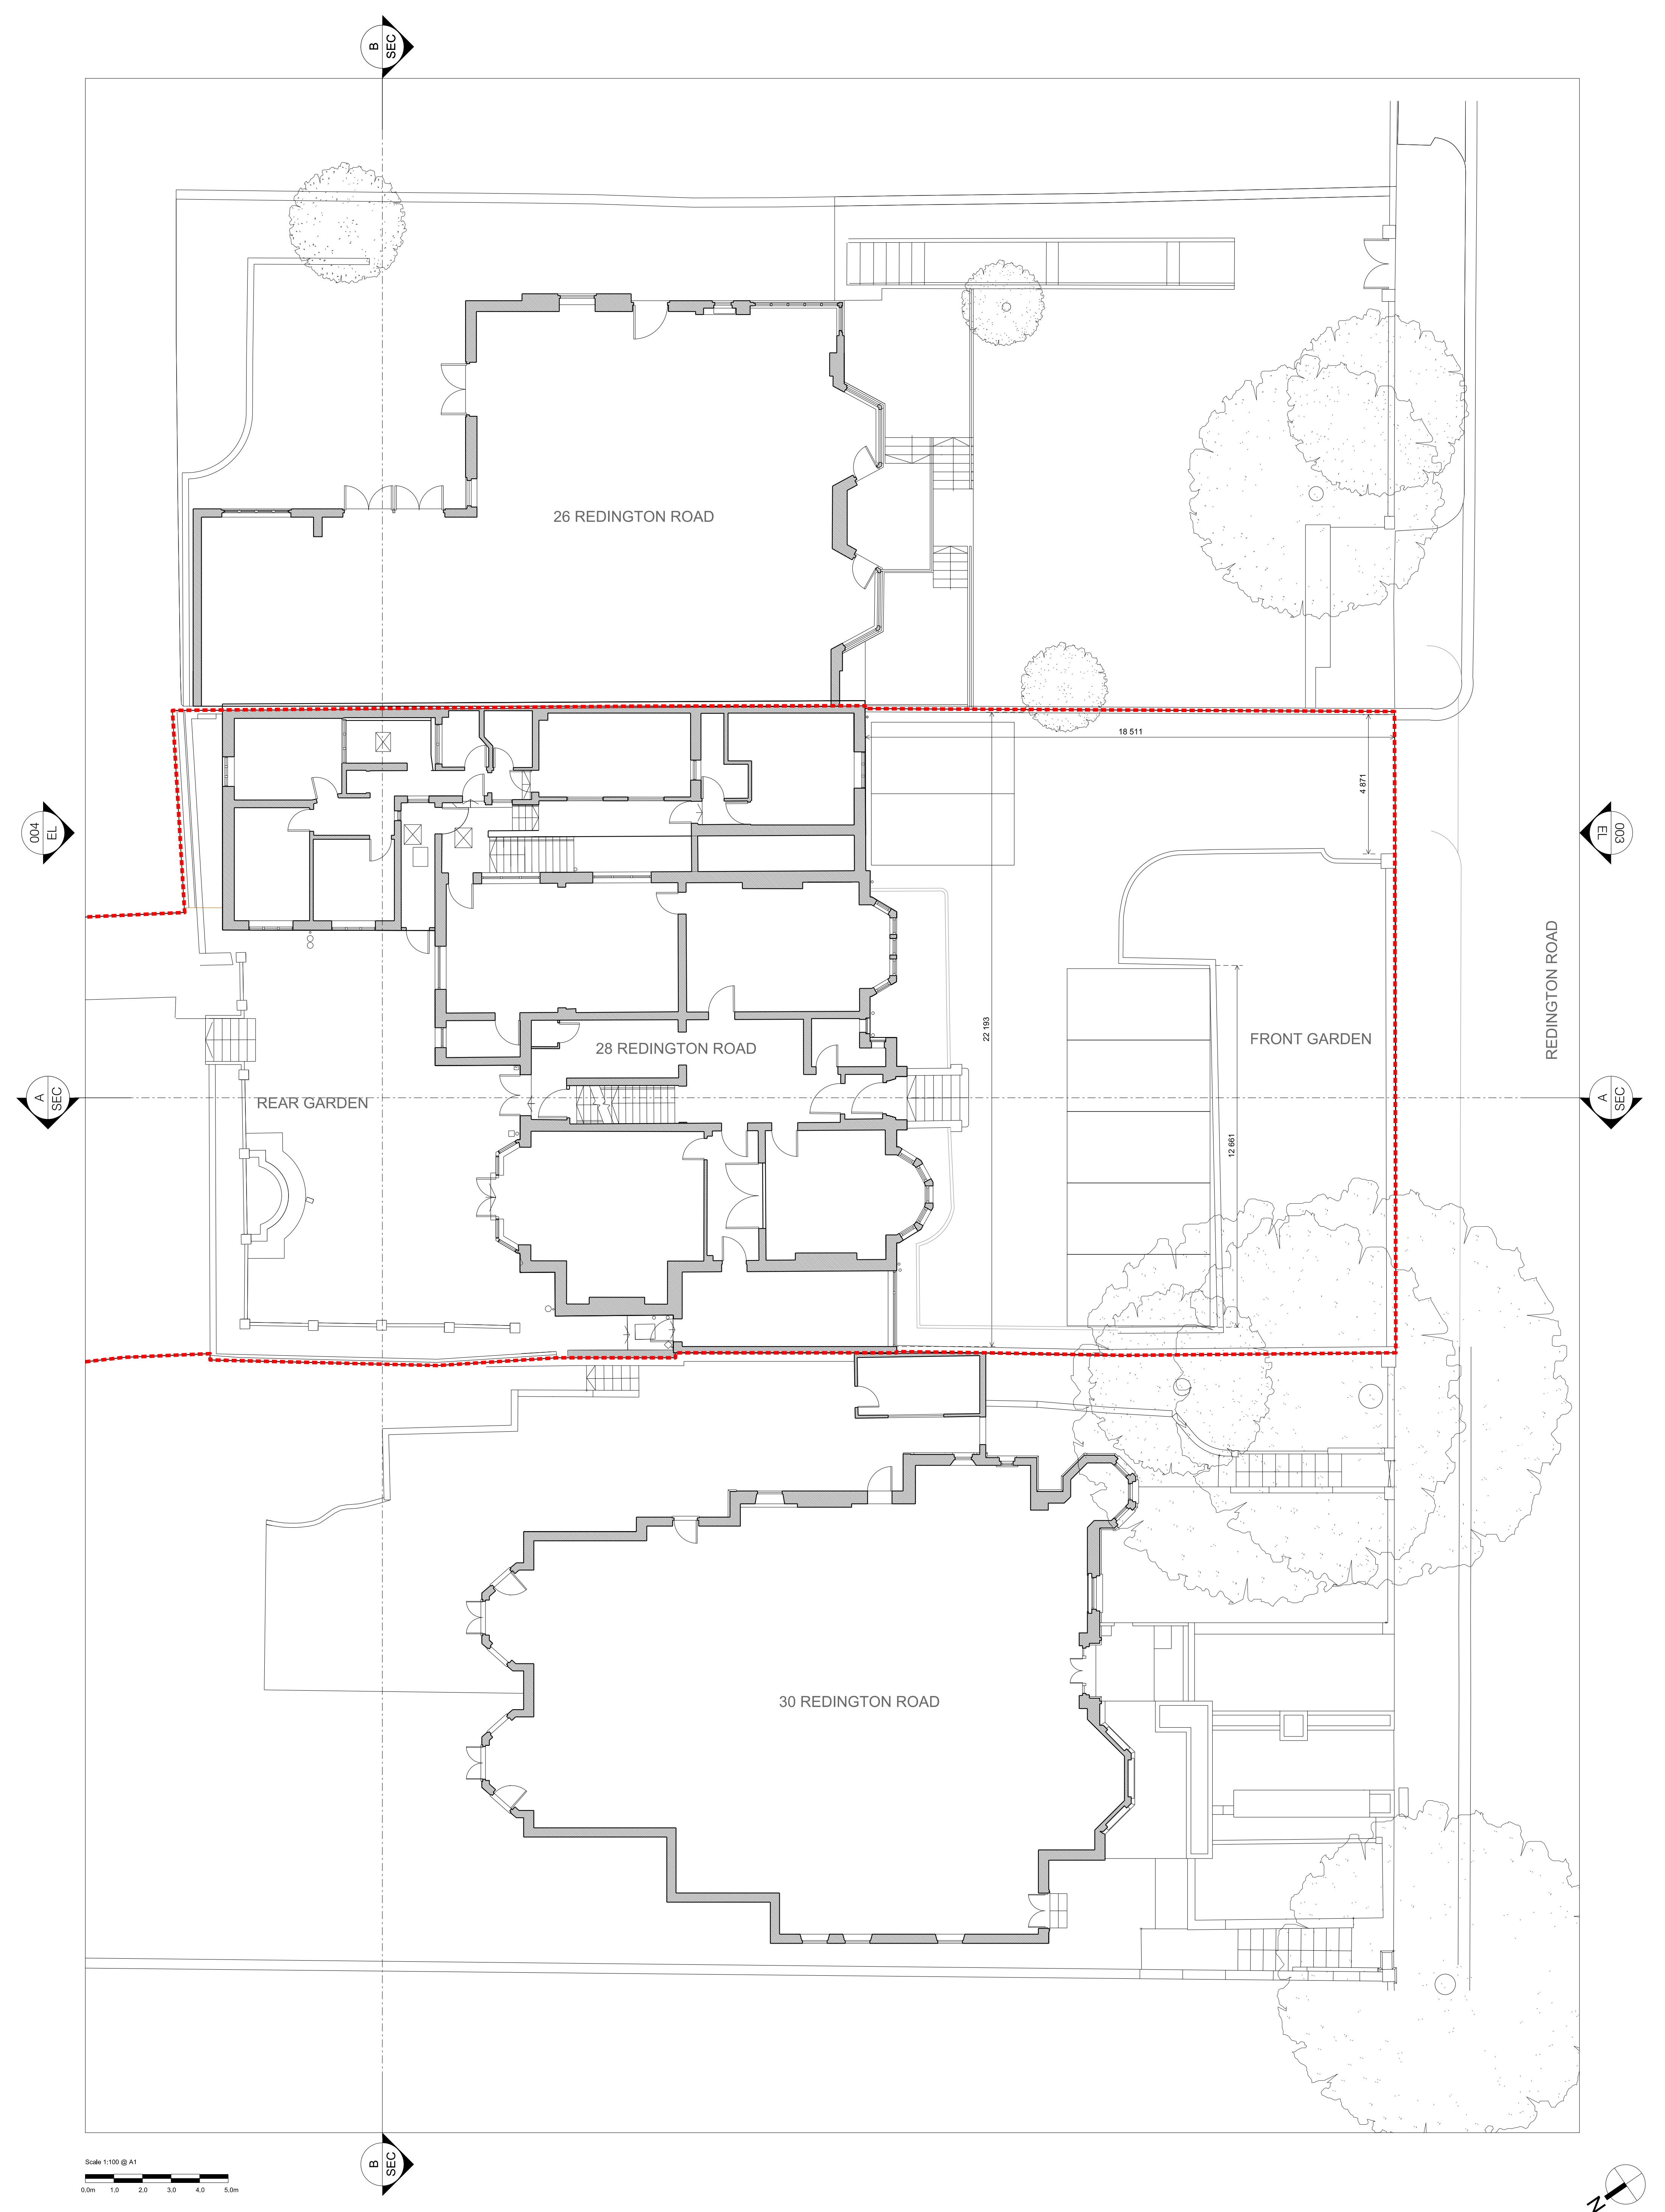


<div>Contact</div> <div>Jo Cowen Architects</div> <div><div>Burlington House</div><div>184-186 New Kings Road</div><div>London, SW6 4NF</div></div> <div><div>T : 0207 371 0357</div><div>M : 07887 636 314</div><div>info@jocowendesign.com</div><div>www.jocowendesign.com</div></div>	<div>RIBA</div> <div>Chartered Practice</div>	<div>Revision</div> <div><div>PP103/09/2015Pre Planning Application DRAFT</div><div>PP215/09/2015Pre Planning Application</div><div>PP324/03/2016Internal revision - Meeting on site</div><div>PP406/04/2016Planning Application</div></div>	<div>Drawn by</div> <div>ALL</div>	<div>Checked by</div> <div>JC</div>	<div>Authorised by</div> <div>JC</div>	<div>Project</div> <div>28 REDINGTON ROAD</div>	<div>Drawing Title</div> <div>EXISTING SITE PLAN</div>	
	<div>anb</div> <div>Architects Registration Board</div>		<div>JO COWEN ARCHITECTS TAKE NO RESPONSIBILITY FOR ANY DIMENSIONS THAT ARE OBTAINED BY SCALING THIS DRAWING, AND THAT IF NO DIMENSION IS GIVEN, IT IS DEEMED TO BE THE RESPONSIBILITY OF THE CONTRACTOR TO ASCERTAIN THE DIMENSION FROM SITE MEASUREMENT BEFORE ANY FABRICATION TAKES PLACE.</div>	<div>Drawing Purpose</div> <div>PLANNING APPLICATION</div>		<div>Scale @ A1</div> <div>1:100</div>	<div>Drawing Number</div> <div>JCA-RR-EX-003</div>	
					<div>Drawing Date</div> <div>06/04/2016</div>	<div>Revision</div> <div>PP4</div>		

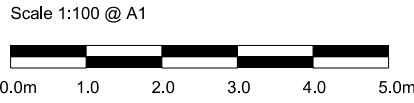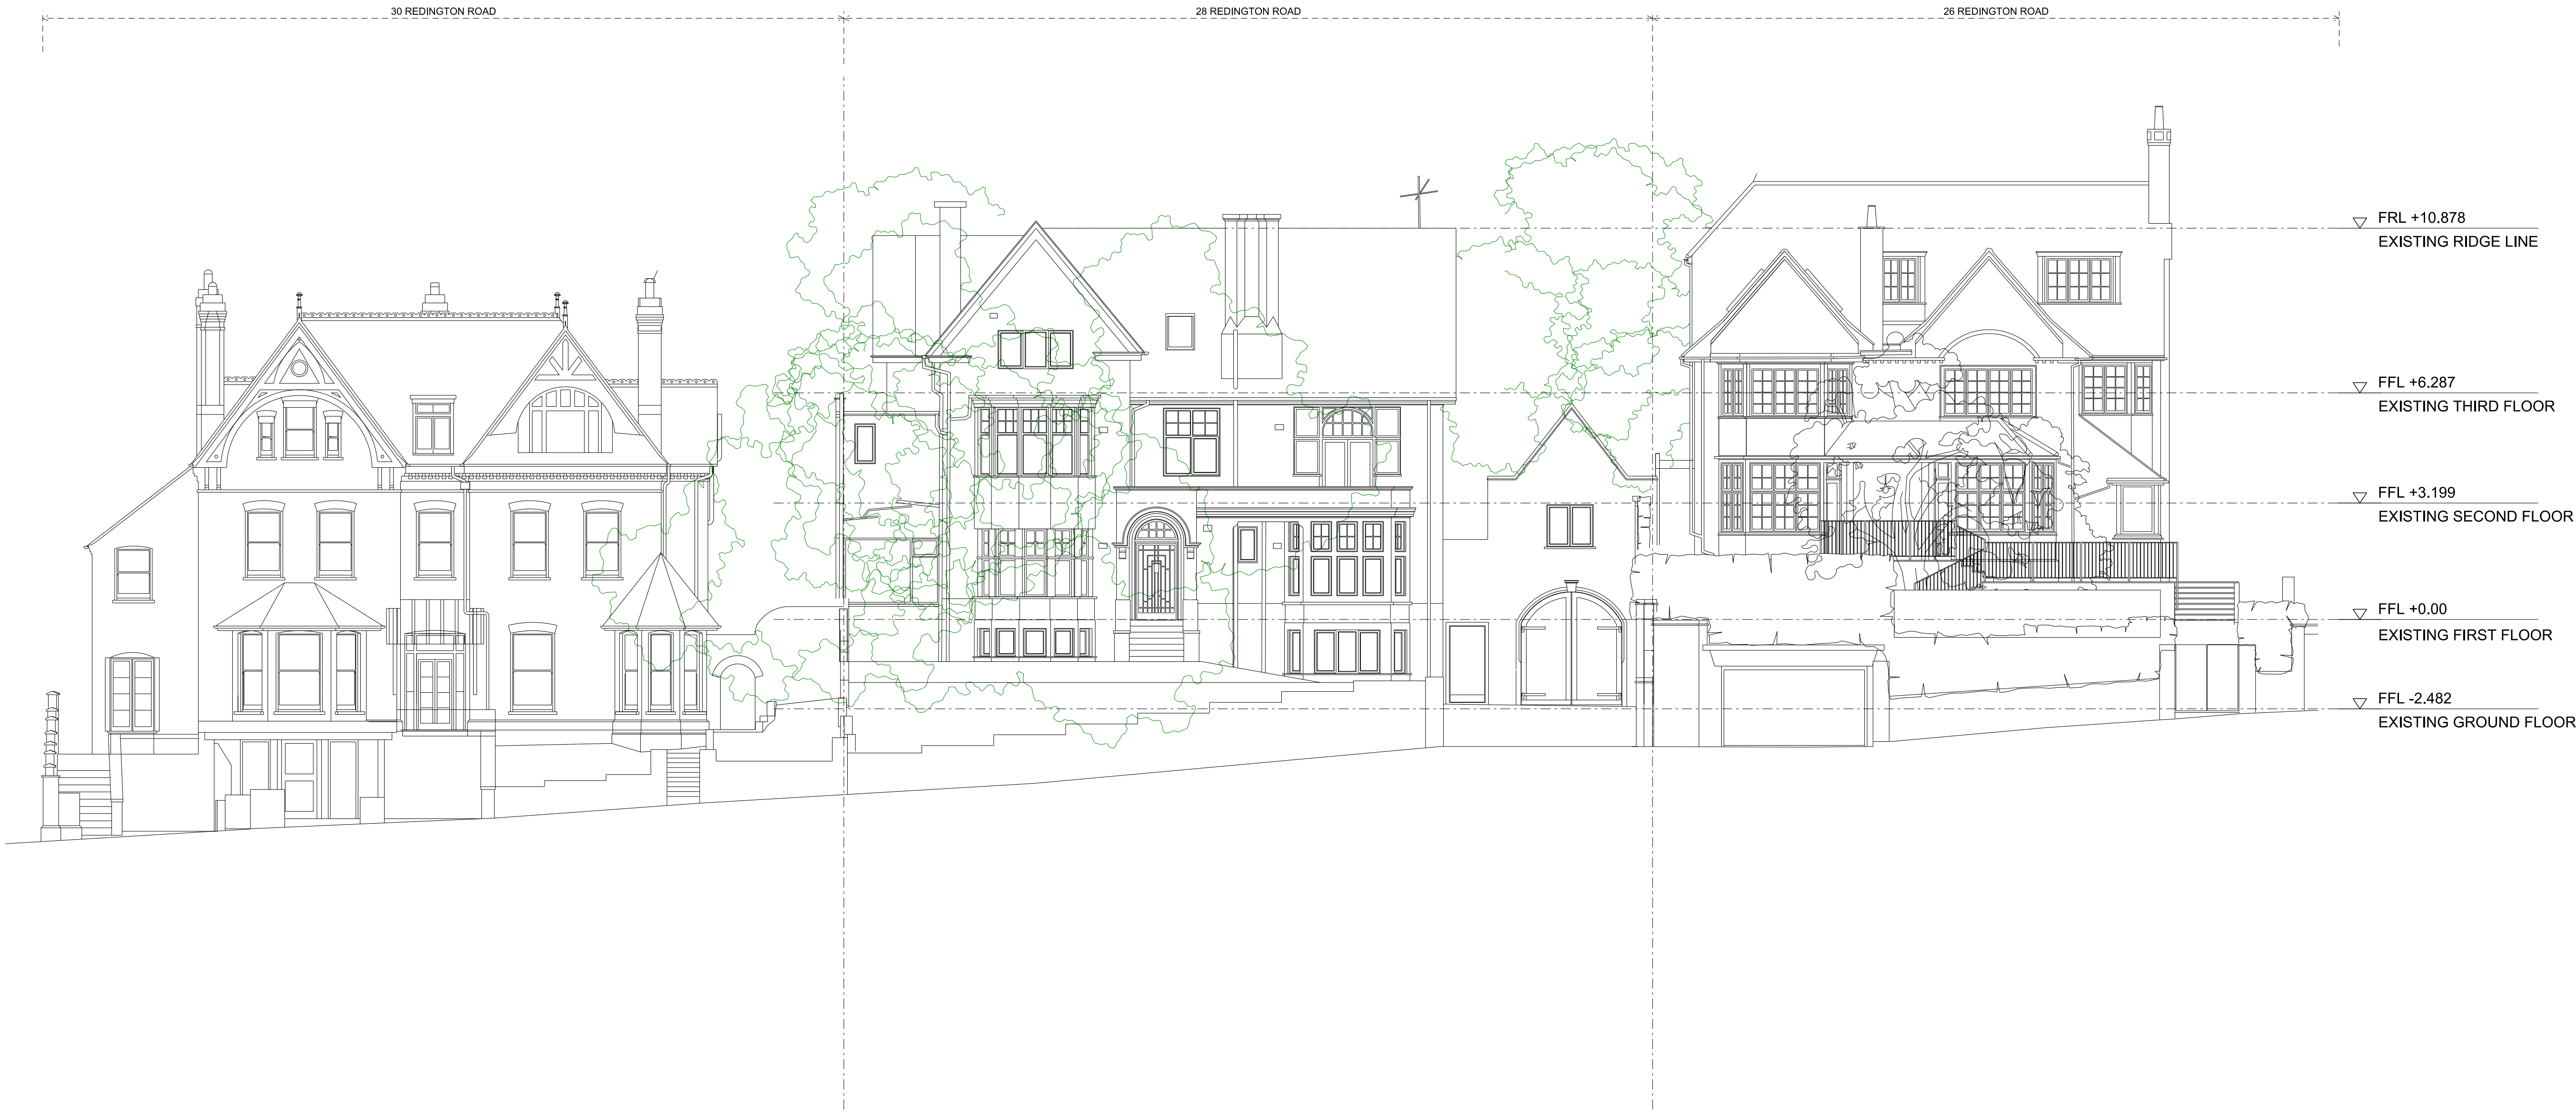


<div>Contact</div> <div>Jo Cowen Architects</div> <div>Burlington House 184-186 New Kings Road London, SW6 4NF</div> <div>T : 0207 371 0357 M : 07887 636 314 info@jocowendesign.com www.jocowendesign.com</div>	<div>RIBA</div> <div>Chartered Practice</div> <div>arb</div> <div>Architects Registration Board</div>	Revision	Date	Description	Notes	Drawn by	Checked by	Authorised by	<div>Project</div> <div>28 REDINGTON ROAD</div> <div>DEMOLITION OF THE EXISTING BUILDING AND REDEVELOPMENT TO PROVIDE A NEW RESIDENTIAL BUILDING</div>	Drawing Title		
		PP1	03/09/2015	Pre Planning Application DRAFT		ALL	JC	JC		EXISTING SURROUNDING FRONT ELEVATION		
		PP2	15/09/2015	Pre Planning Application		JO COWEN DESIGN TAKE NO RESPONSIBILITY FOR ANY DIMENSIONS THAT ARE OBTAINED BY SCALING THIS DRAWING, AND THAT IF NO DIMENSION IS GIVEN, IT IS DEEMED TO BE THE RESPONSIBILITY OF THE CONTRACTOR TO ASCERTAIN THE DIMENSION FROM SITE MEASUREMENT BEFORE ANY FABRICATION TAKES PLACE.				Scale @ A1	Drawing Number	
		PP3	24/03/2016	Internal revision - Meeting on site						1:100	JCA-RR-EX-004a	
PP4	06/04/2016	Planning Application	Drawing Purpose				PLANNING APPLICATION	Drawing Date	Revision			
									06/04/2016	PP4		

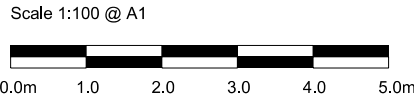

<div>Contact</div> <div>Jo Cowen Architects</div> <div>Burlington House 184-186 New Kings Road London, SW6 4NF</div> <div>T : 0207 371 0357 M : 07887 636 314 info@jocowendesign.com www.jocowendesign.com</div>	<div>RIBA</div> <div>Chartered Practice</div> <div>arb</div> <div>Architects Registration Board</div>	Revision	Date	Description	Notes	Drawn by	Checked by	Authorised by	<div>Project</div> <div>28 REDINGTON ROAD</div> <div>DEMOLITION OF THE EXISTING BUILDING AND REDEVELOPMENT TO PROVIDE A NEW RESIDENTIAL BUILDING</div>	Drawing Title					
		PP1	03/09/2015	Pre Planning Application DRAFT		ALL	JC	JC		EXISTING SURROUNDING FRONT ELEVATION					
		PP2	15/09/2015	Pre Planning Application		JO COWEN DESIGN TAKE NO RESPONSIBILITY FOR ANY DIMENSIONS THAT ARE OBTAINED BY SCALING THIS DRAWING, AND THAT IF NO DIMENSION IS GIVEN, IT IS DEEMED TO BE THE RESPONSIBILITY OF THE CONTRACTOR TO ASCERTAIN THE DIMENSION FROM SITE MEASUREMENT BEFORE ANY FABRICATION TAKES PLACE.									
		PP3	24/03/2016	Internal revision - Meeting on site Planning Application											
PP4	06/04/2016								Drawing Purpose	PLANNING APPLICATION	Scale @ A1	1:100	Drawing Number	JCA-RR-EX-004b	
												Drawing Date	06/04/2016	Revision	PP4

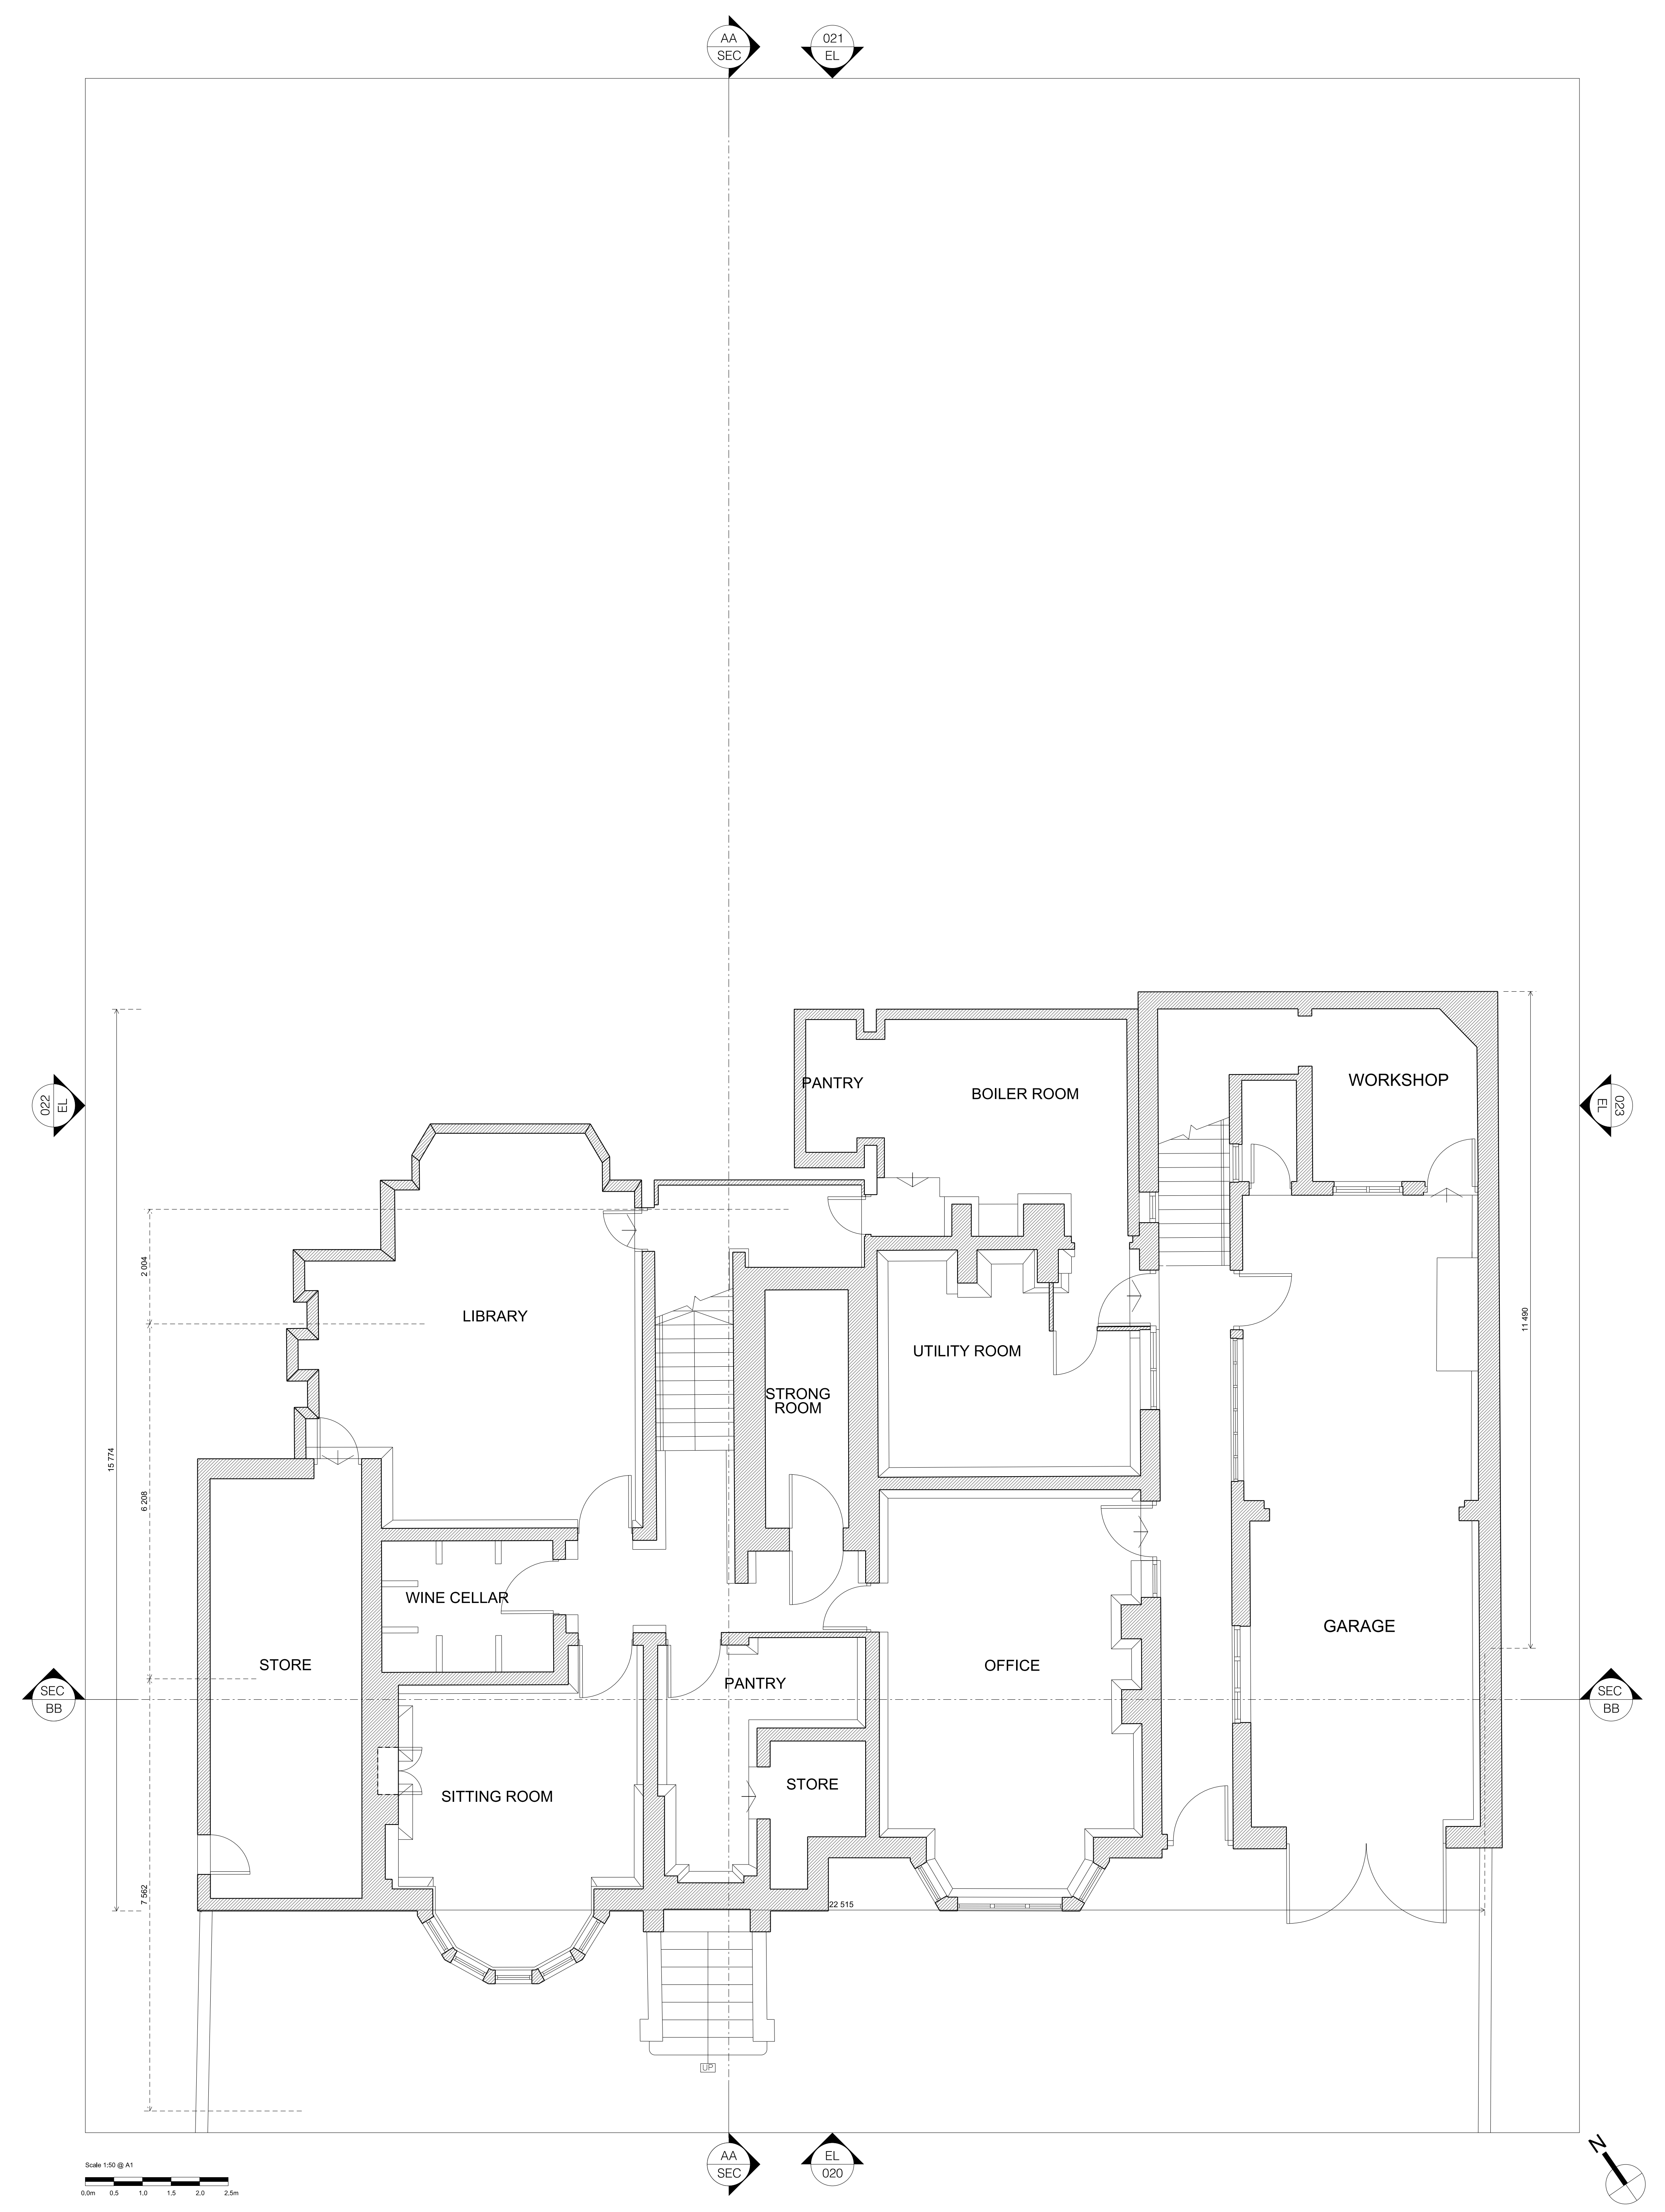

<div>Contact</div> <div>Jo Cowen Architects</div> <div><div>Burlington House 184-186 New Kings Road London, SW6 4NF</div><div>T : 0207 371 0357 M : 07887 636 314 info@jocowendesign.com www.jocowendesign.com</div></div>	<div>RIBA</div> <div>Chartered Practice</div> <div><div>arb</div><div>Architects Registration Board</div></div>	<div>Revision</div> <div><div>PP103/09/2015Pre Planning Application DRAFT</div><div>PP215/09/2015Pre Planning Application</div><div>PP324/03/2016Internal revision - Meeting on site</div><div>PP406/04/2016Planning Application</div></div>	<div>Drawn by</div> <div>ALL</div>	<div>Checked by</div> <div>JC</div>	<div>Authorised by</div> <div>JC</div>	<div>Project</div> <div>28 REDINGTON ROAD</div>	<div>Drawing Title</div> <div>EXISTING GROUND FLOOR PLAN</div>		
			<div>JO COWEN ARCHITECTS TAKE NO RESPONSIBILITY FOR ANY DIMENSIONS THAT ARE OBTAINED BY SCALING THIS DRAWING, AND THAT IF NO DIMENSION IS GIVEN, IT IS DEEMED TO BE THE RESPONSIBILITY OF THE CONTRACTOR TO ASCERTAIN THE DIMENSION FROM SITE MEASUREMENT BEFORE ANY FABRICATION TAKES PLACE.</div>						
							<div>Drawing Purpose</div> <div>PLANNING APPLICATION</div>	<div>Scale @ A1</div> <div>1:50</div>	<div>Drawing Number</div> <div>JCA-RR-EX-011</div>
							<div>Drawing Date</div> <div>06/04/2016</div>	<div>Revision</div> <div>PP4</div>	

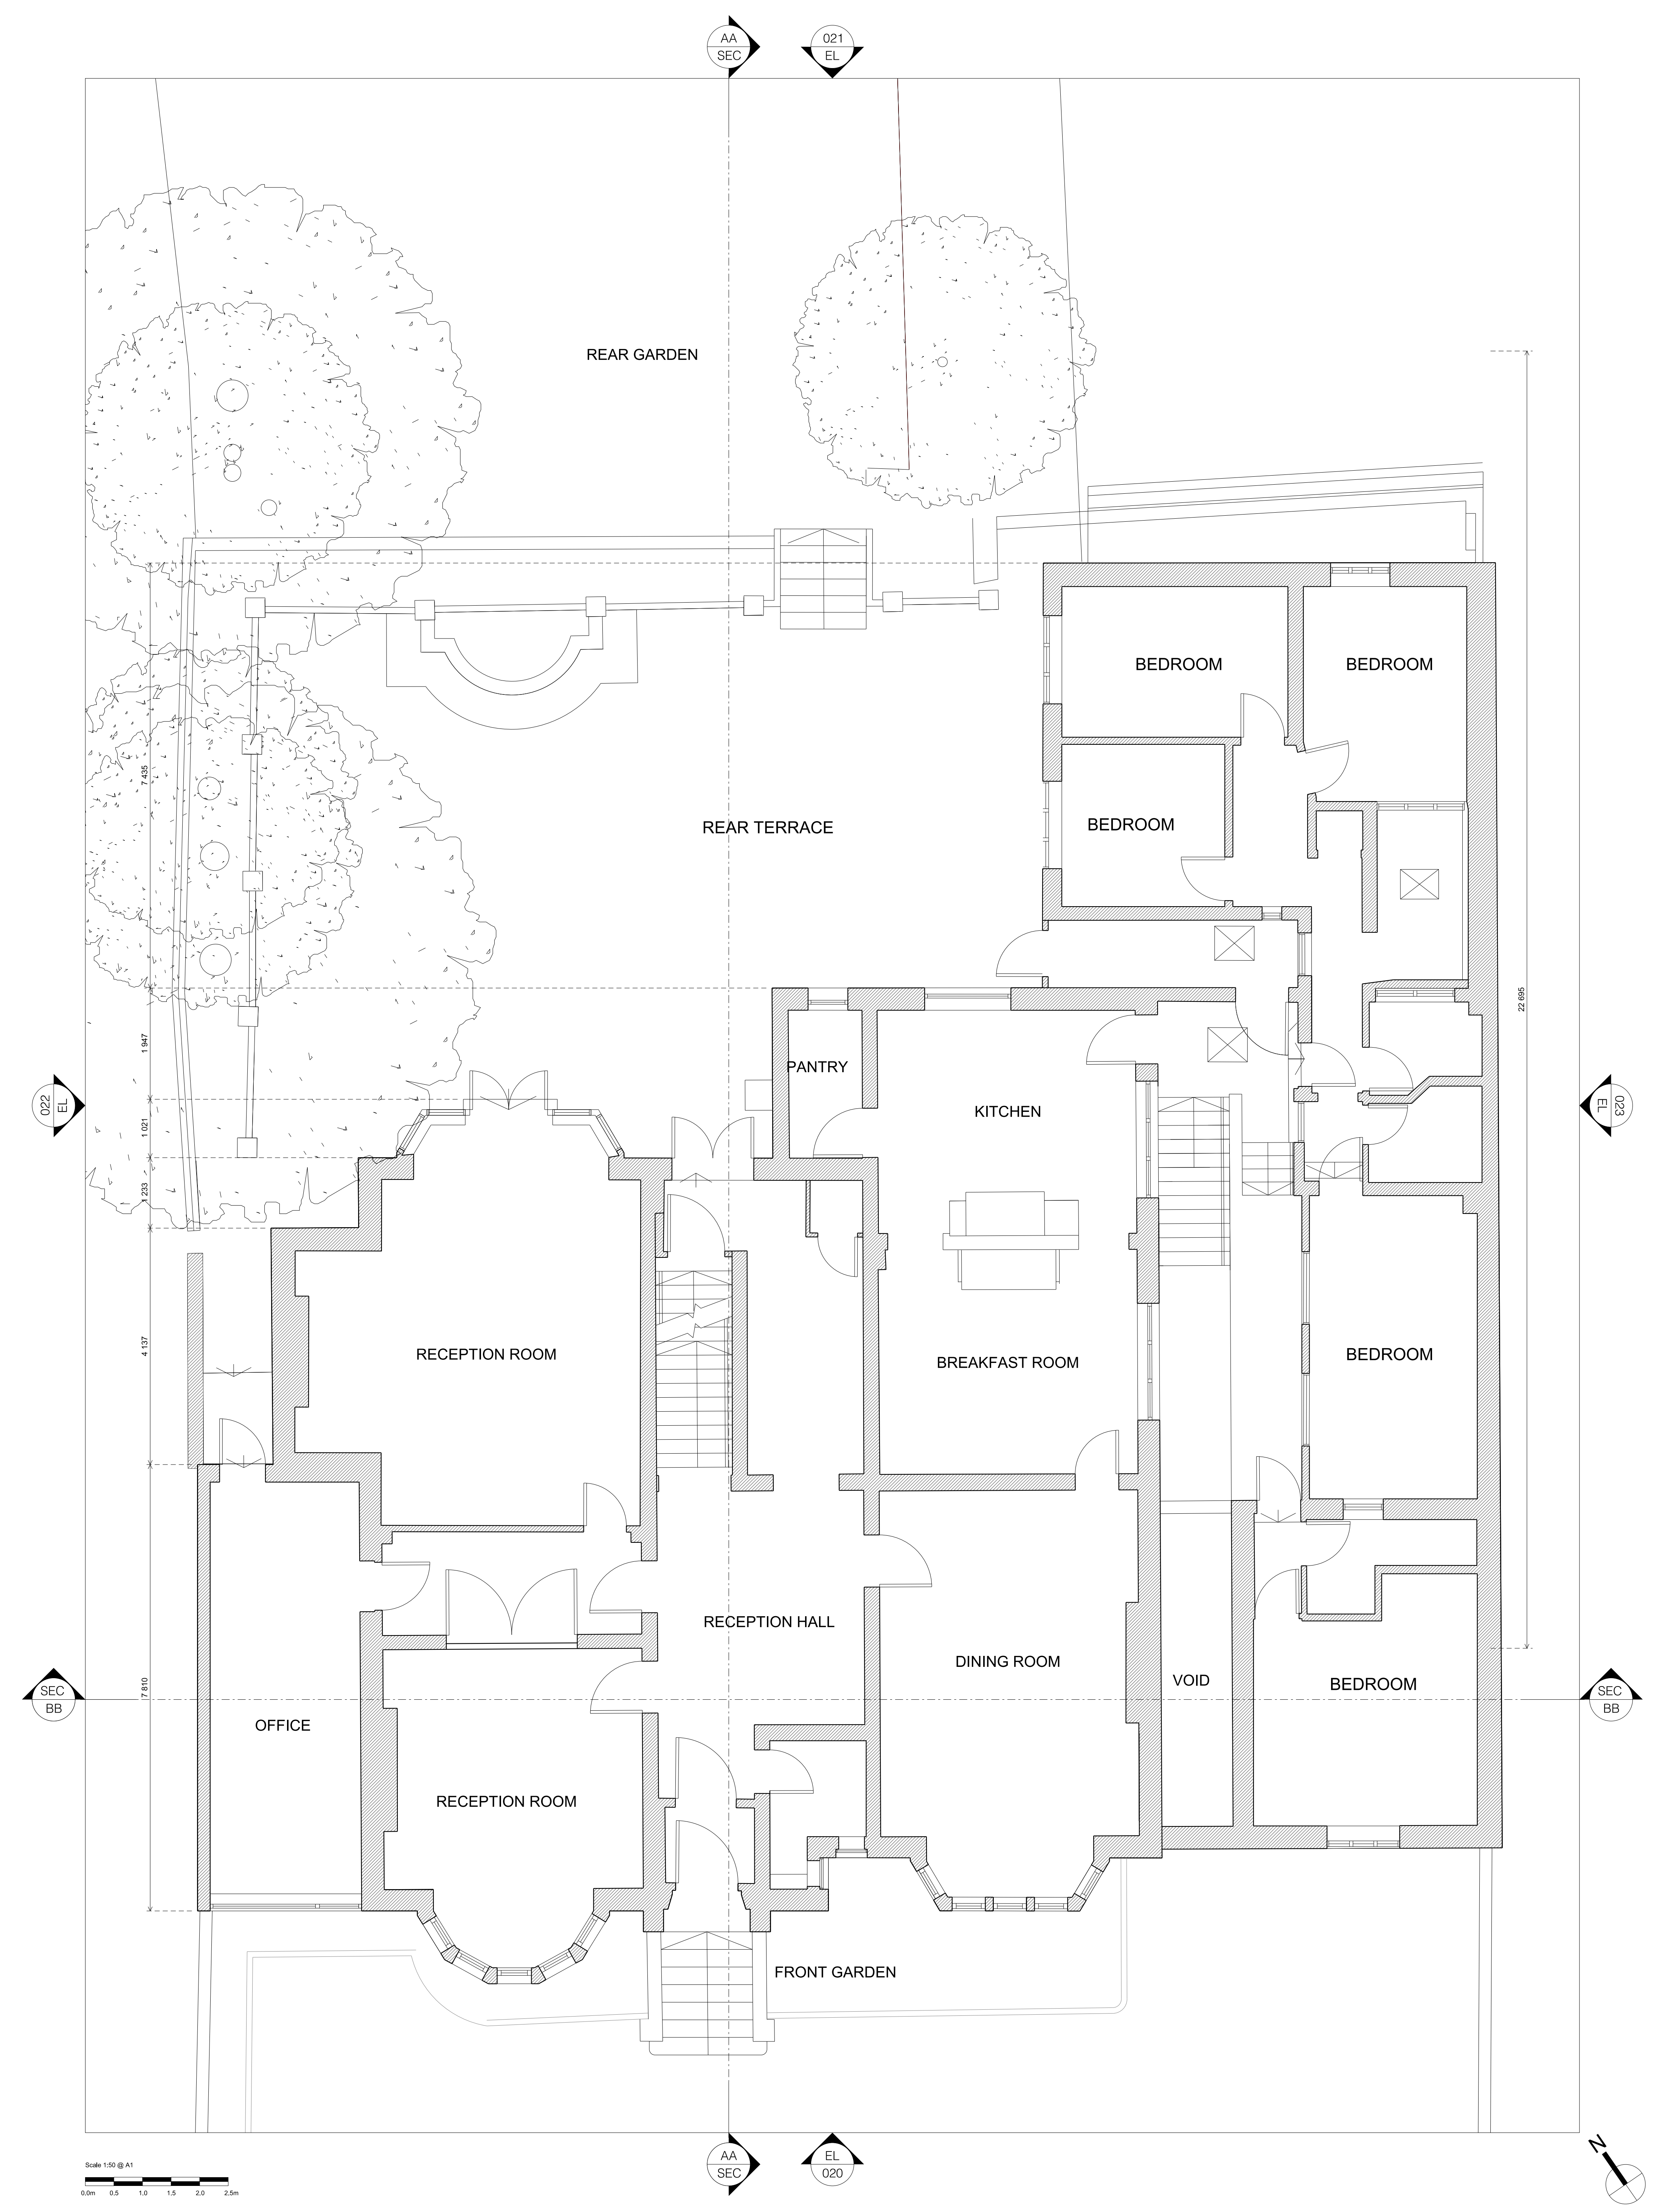

<div>Contact</div> <div>Jo Cowen Architects</div> <div>Burlington House 184-186 New Kings Road London, SW6 4NF</div> <div>T : 0207 371 0357 M : 07887 636 314 info@jocowendesign.com www.jocowendesign.com</div>	<div>RIBA</div> <div>Chartered Practice</div>	<div>Revision</div> <div>PP1 03/09/2015 Pre Planning Application DRAFT PP2 15/09/2015 Pre Planning Application PP3 24/03/2016 Internal revision - Meeting on site PP4 06/04/2016 Planning Application</div>	<div>Drawn by</div> <div>ALL</div>	<div>Checked by</div> <div>JC</div>	<div>Authorised by</div> <div>JC</div>	<div>Project</div> <div>28 REDINGTON ROAD</div>	<div>Drawing Title</div> <div>EXISTING FIRST FLOOR PLAN</div>	
	<div>arb</div> <div>Architects Registration Board</div>		<div>JO COWEN ARCHITECTS TAKE NO RESPONSIBILITY FOR ANY DIMENSIONS THAT ARE OBTAINED BY SCALING THIS DRAWING, AND THAT IF NO DIMENSION IS GIVEN, IT IS DEEMED TO BE THE RESPONSIBILITY OF THE CONTRACTOR TO ASCERTAIN THE DIMENSION FROM SITE MEASUREMENT BEFORE ANY FABRICATION TAKES PLACE.</div>			<div>Drawing Purpose</div> <div>PLANNING APPLICATION</div>	<div>Scale @ A1</div> <div>1:50</div>	<div>Drawing Number</div> <div>JCA-RR-EX-012</div>
							<div>Drawing Date</div> <div>06/04/2016</div>	<div>Revision</div> <div>PP4</div>

AA
SEC

021
EL

022
EL



023
EL

SEC
BB


SEC
BB

AA
SEC


EL
020

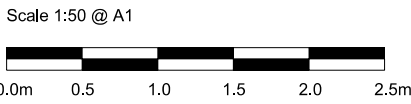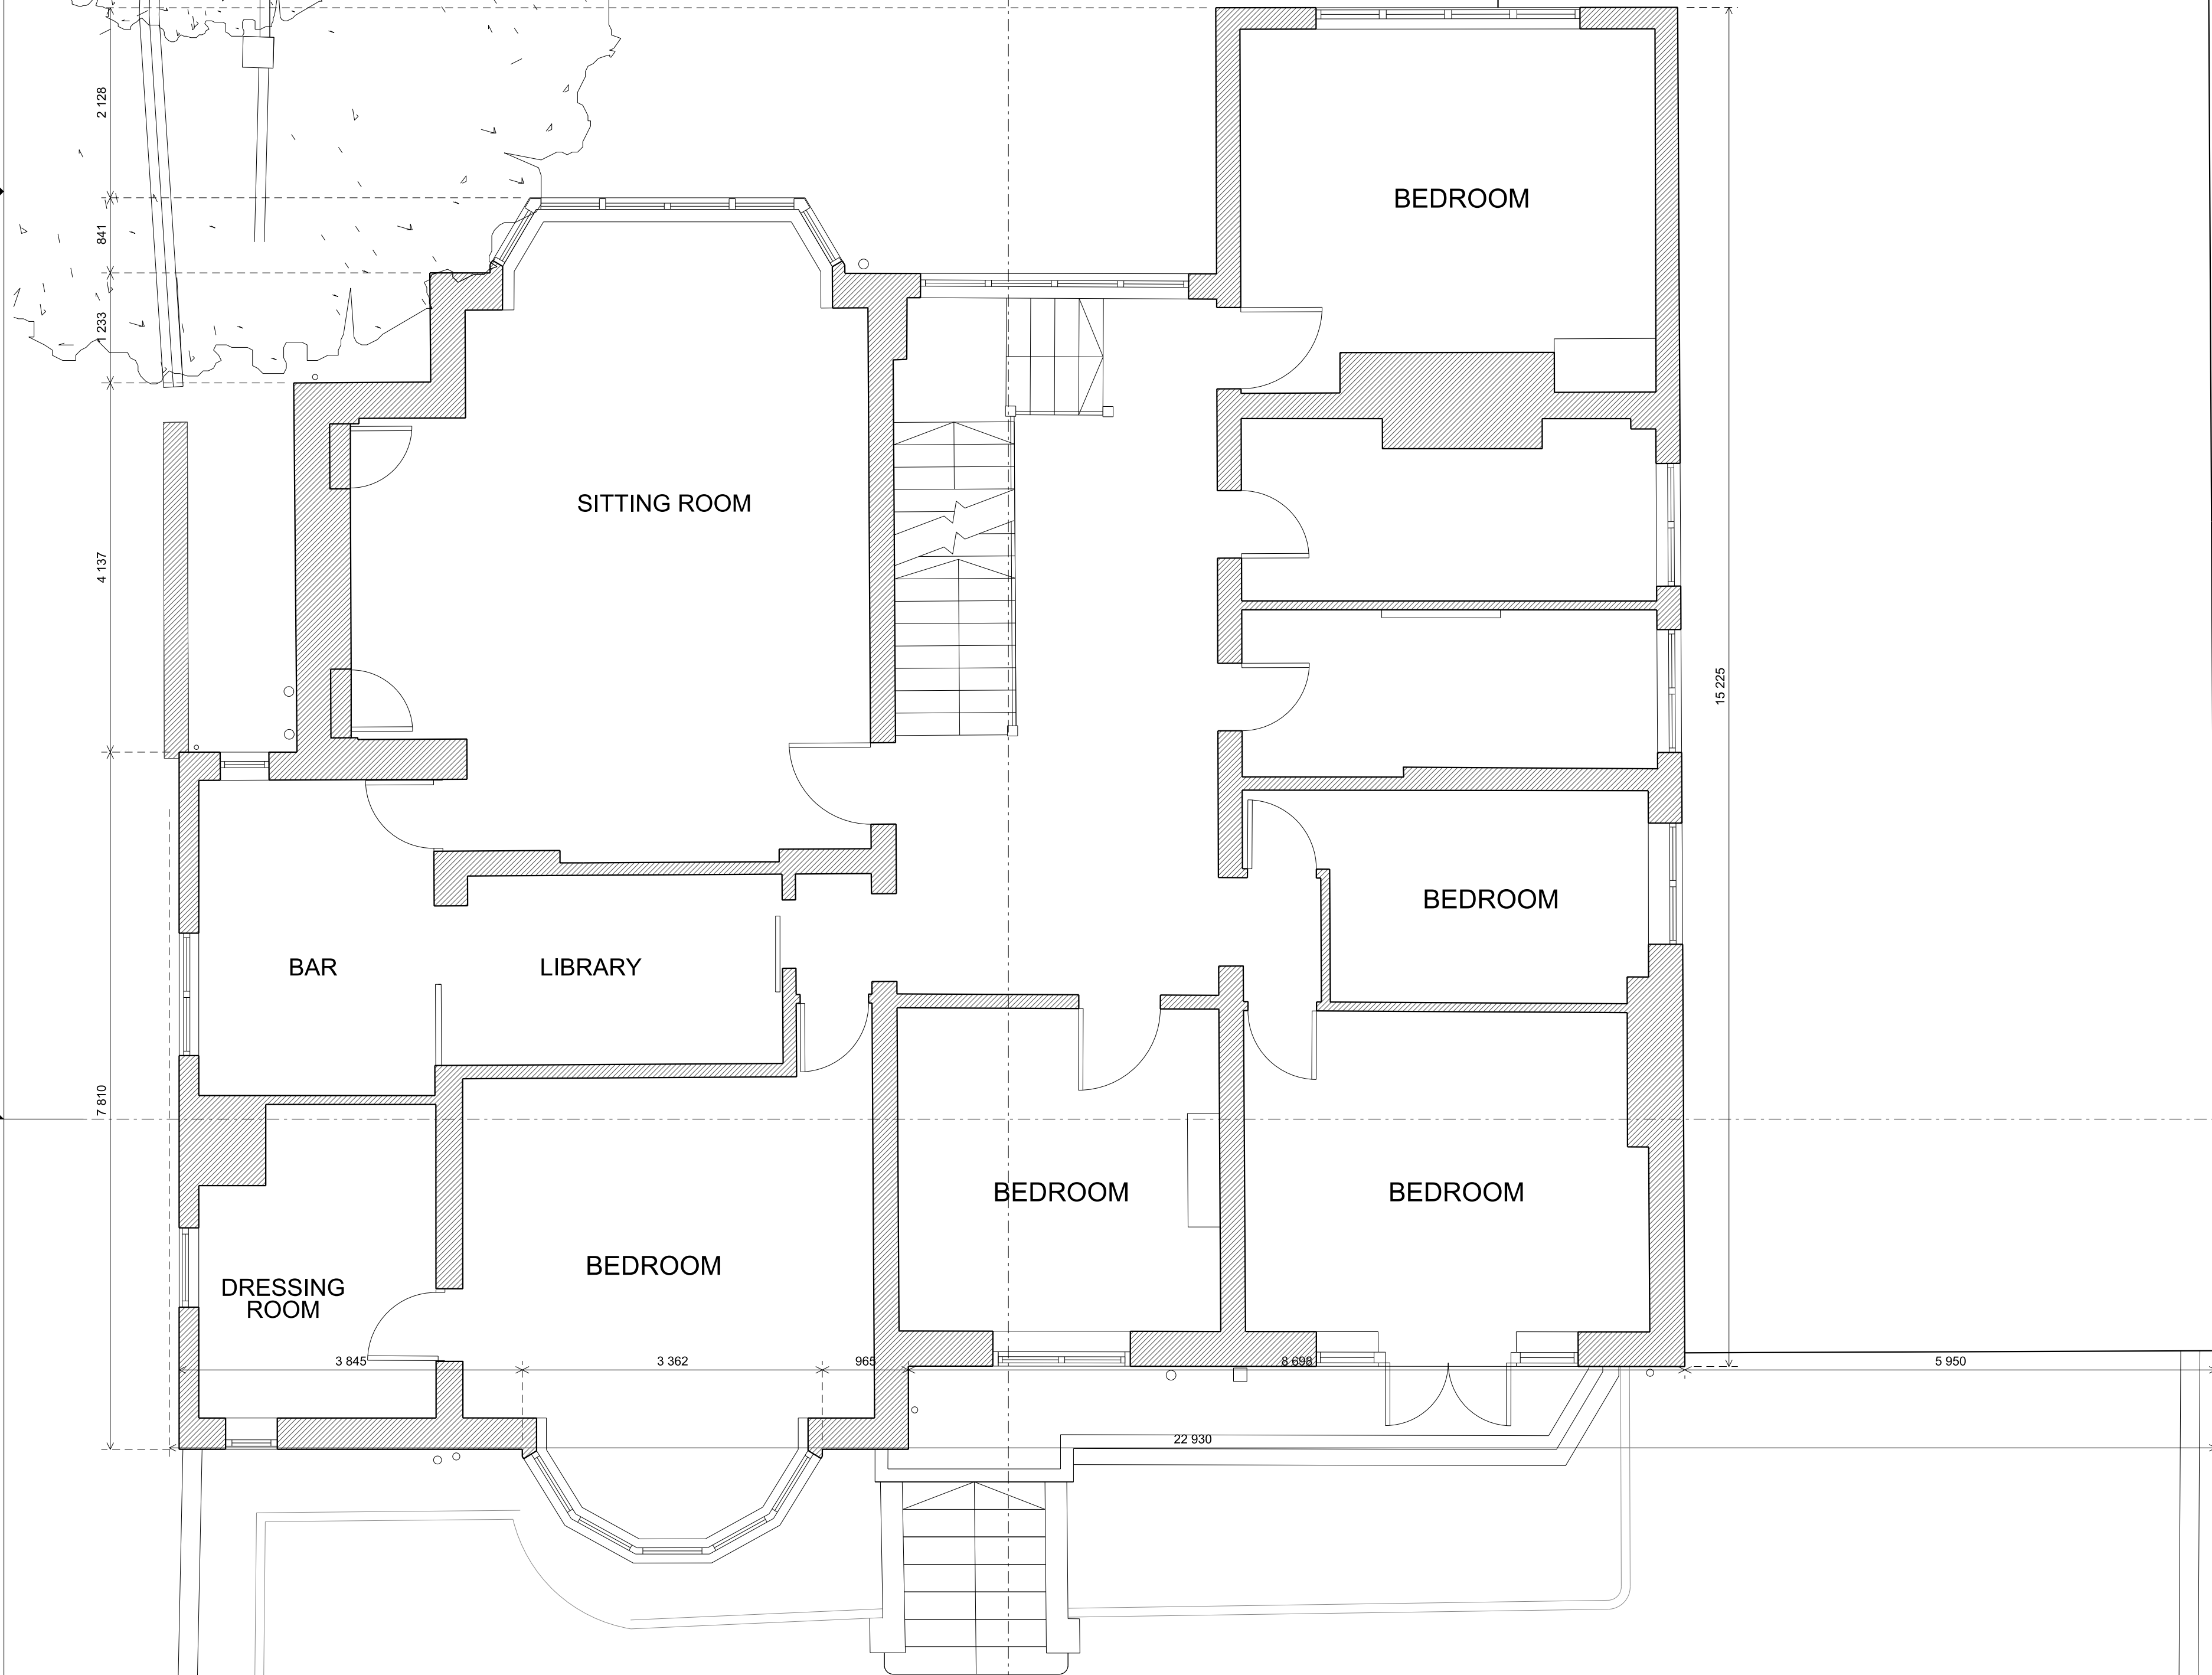


Contact Jo Cowen Architects Burlington House 184-186 New Kings Road London, SW6 4NF T : 0207 371 0357 M : 07887 636 314 info@jocowendesign.com www.jocowendesign.com		RIBA Chartered Practice Architects Registration Board		Revision PP1 03/09/2015 Pre Planning Application DRAFT PP2 15/09/2015 Pre Planning Application PP3 24/03/2016 Internal revision - Meeting on site PP4 06/04/2016 Planning Application	Drawn by ALL	Checked by JC	Authorised by JC	Project 28 REDINGTON ROAD	Drawing Title EXISTING SECOND FLOOR PLAN	
				JO COWEN ARCHITECTS TAKE NO RESPONSIBILITY FOR ANY DIMENSIONS THAT ARE OBTAINED BY SCALING THIS DRAWING, AND THAT IF NO DIMENSION IS GIVEN, IT IS DEEMED TO BE THE RESPONSIBILITY OF THE CONTRACTOR TO ASCERTAIN THE DIMENSION FROM SITE MEASUREMENT BEFORE ANY FABRICATION TAKES PLACE.				Drawing Purpose PLANNING APPLICATION	Scale @ A1 1:50	Drawing Number JCA-RR-EX-013
									Drawing Date 06/04/2016	Revision PP4

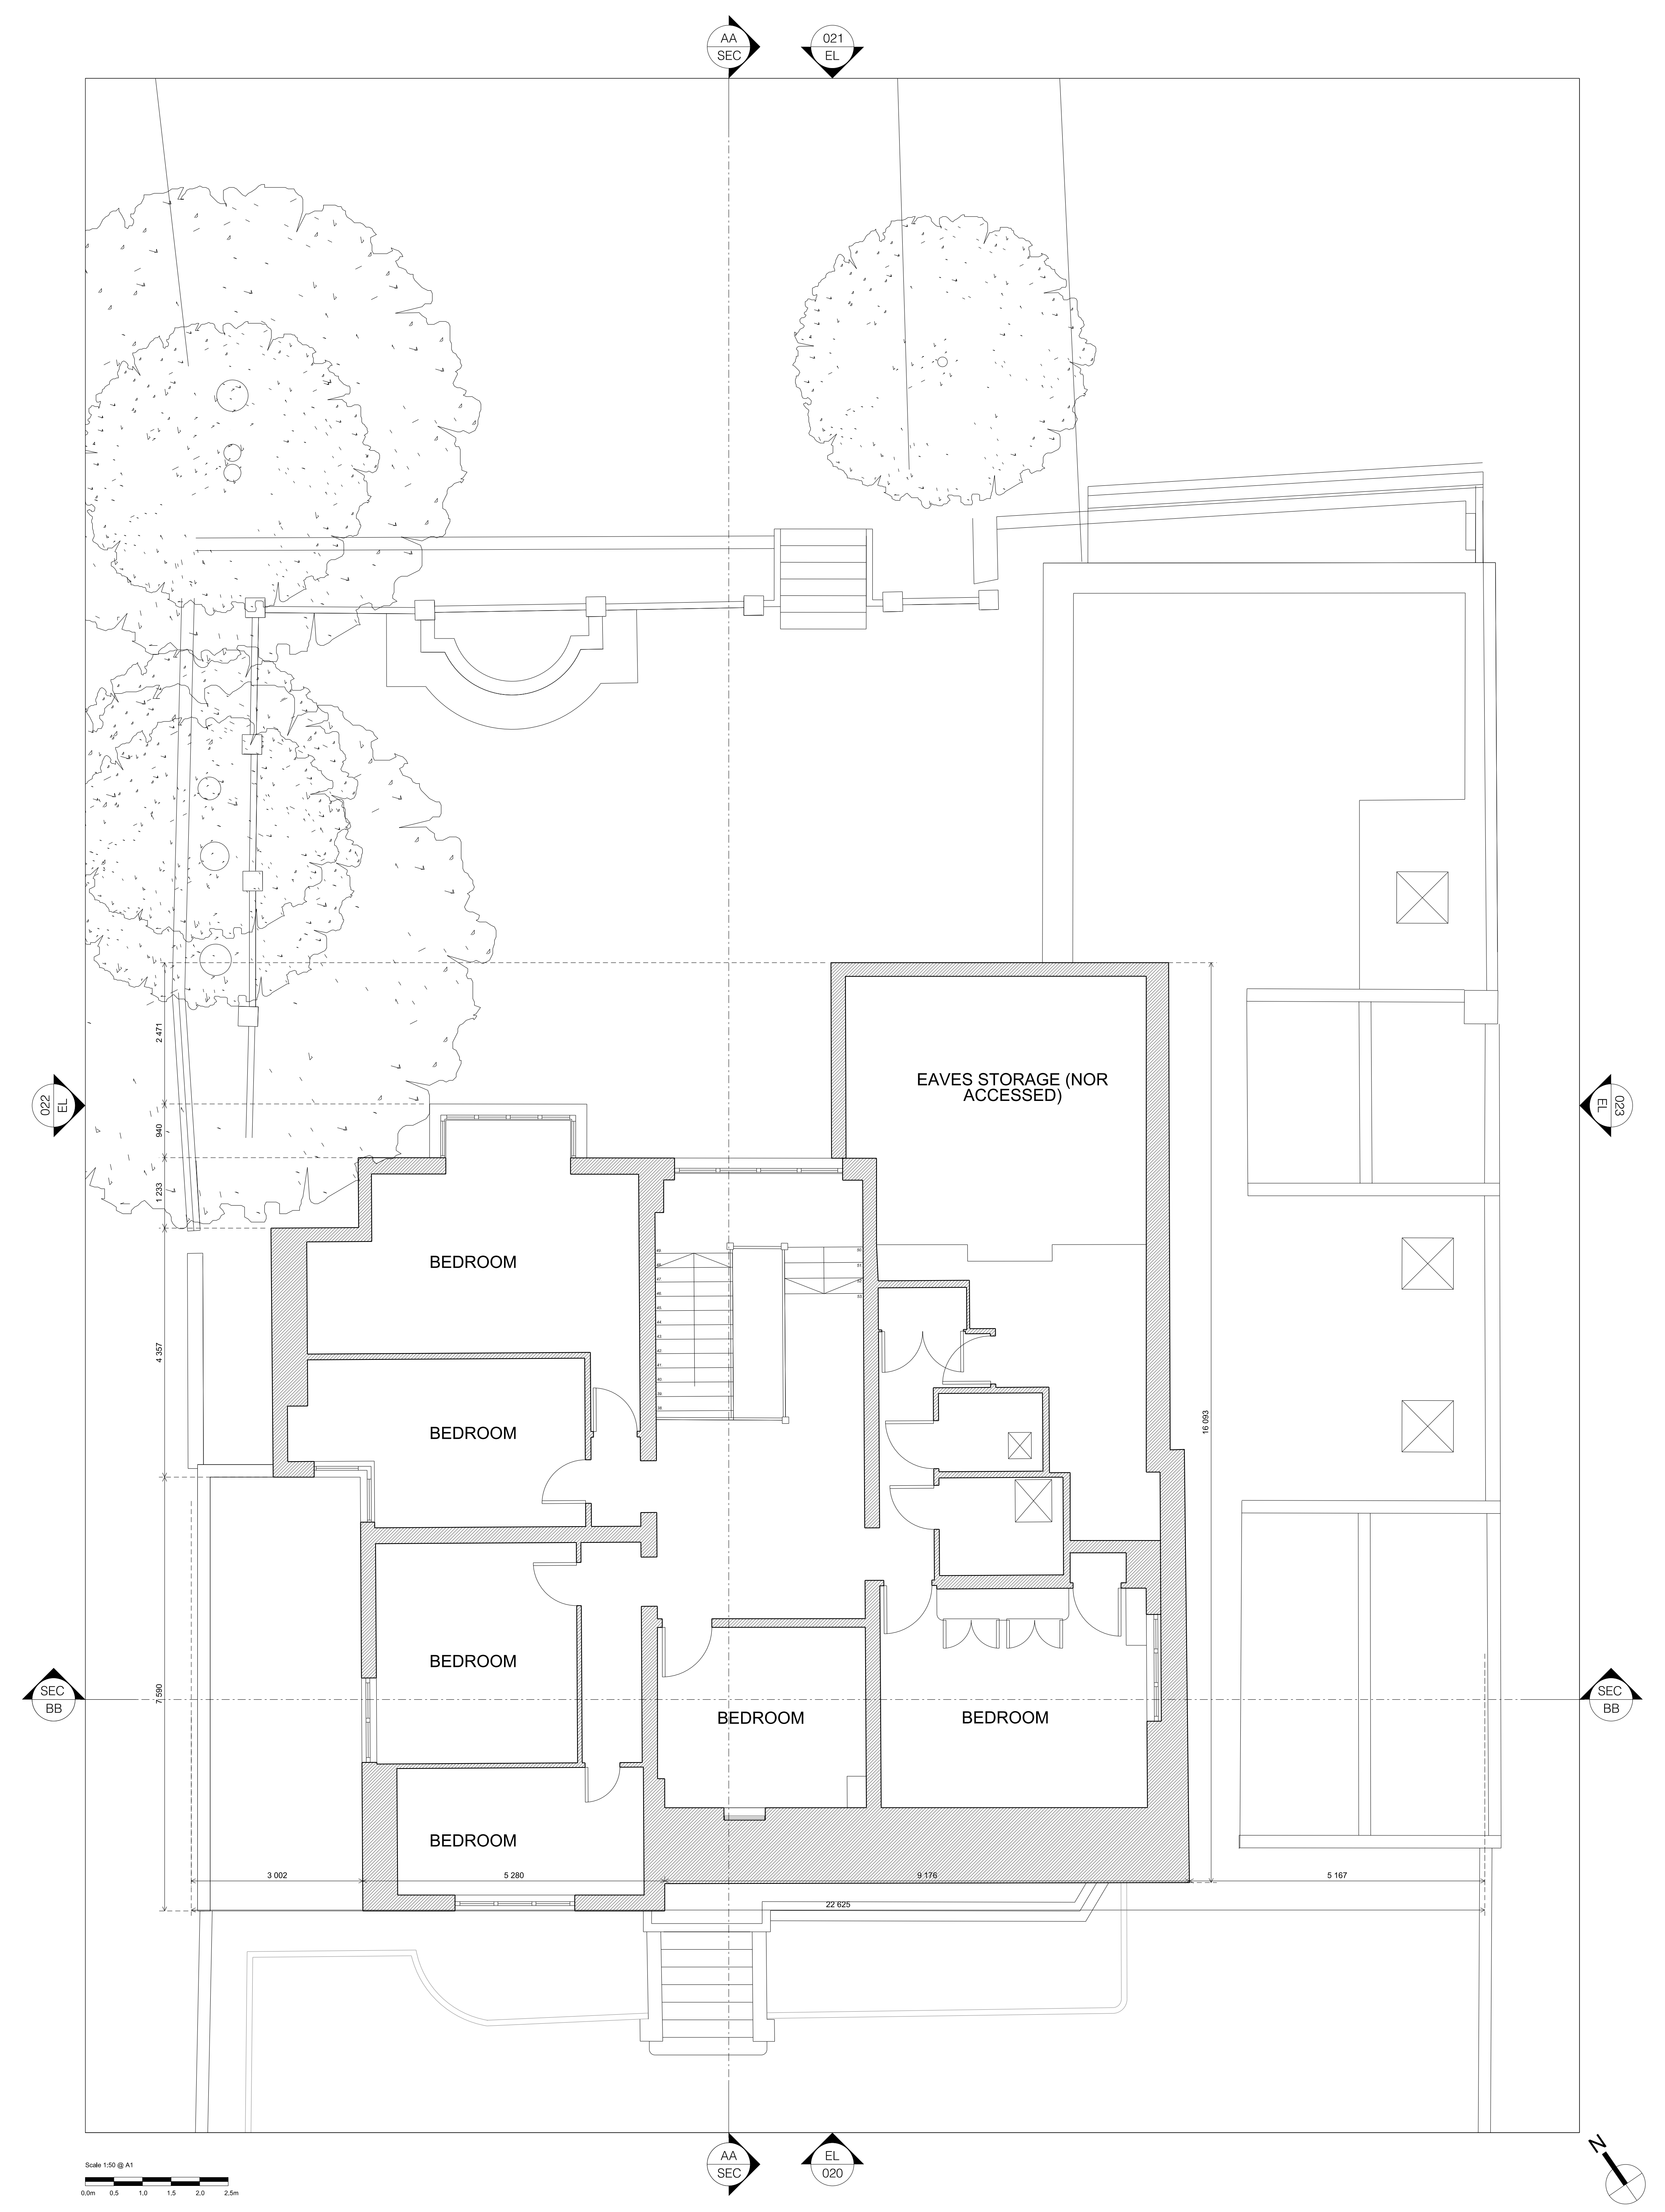


<div>Contact</div> <div>Jo Cowen Architects</div> <div>Burlington House 184-186 New Kings Road London, SW6 4NF</div> <div>T : 0207 371 0357 M : 07887 636 314 info@jocowendesign.com www.jocowendesign.com</div>	<div>RIBA</div> <div>Chartered Practice</div>	<div>Revision</div> <div>PP1 03/09/2015 Pre Planning Application DRAFT PP2 15/09/2015 Pre Planning Application PP3 24/03/2016 Internal revision - Meeting on site PP4 06/04/2016 Planning Application</div>	<div>Drawn by</div> <div>ALL</div>	<div>Checked by</div> <div>JC</div>	<div>Authorised by</div> <div>JC</div>	<div>Project</div> <div>28 REDINGTON ROAD</div>	<div>Drawing Title</div> <div>DEMOLITION THIRD FLOOR PLAN</div>
	<div>arb</div> <div>Architects Registration Board</div>		<div>JO COWEN ARCHITECTS TAKE NO RESPONSIBILITY FOR ANY DIMENSIONS THAT ARE OBTAINED BY SCALING THIS DRAWING, AND THAT IF NO DIMENSION IS GIVEN, IT IS DEEMED TO BE THE RESPONSIBILITY OF THE CONTRACTOR TO ASCERTAIN THE DIMENSION FROM SITE MEASUREMENT BEFORE ANY FABRICATION TAKES PLACE.</div>	<div>Drawing Purpose</div> <div>PLANNING APPLICATION</div>	<div>Scale @ A1</div> <div>1:50</div>	<div>Drawing Number</div> <div>JCA-RR-EX-014</div>	
					<div>Drawing Date</div> <div>06/04/2016</div>	<div>Revision</div> <div>PP4</div>	

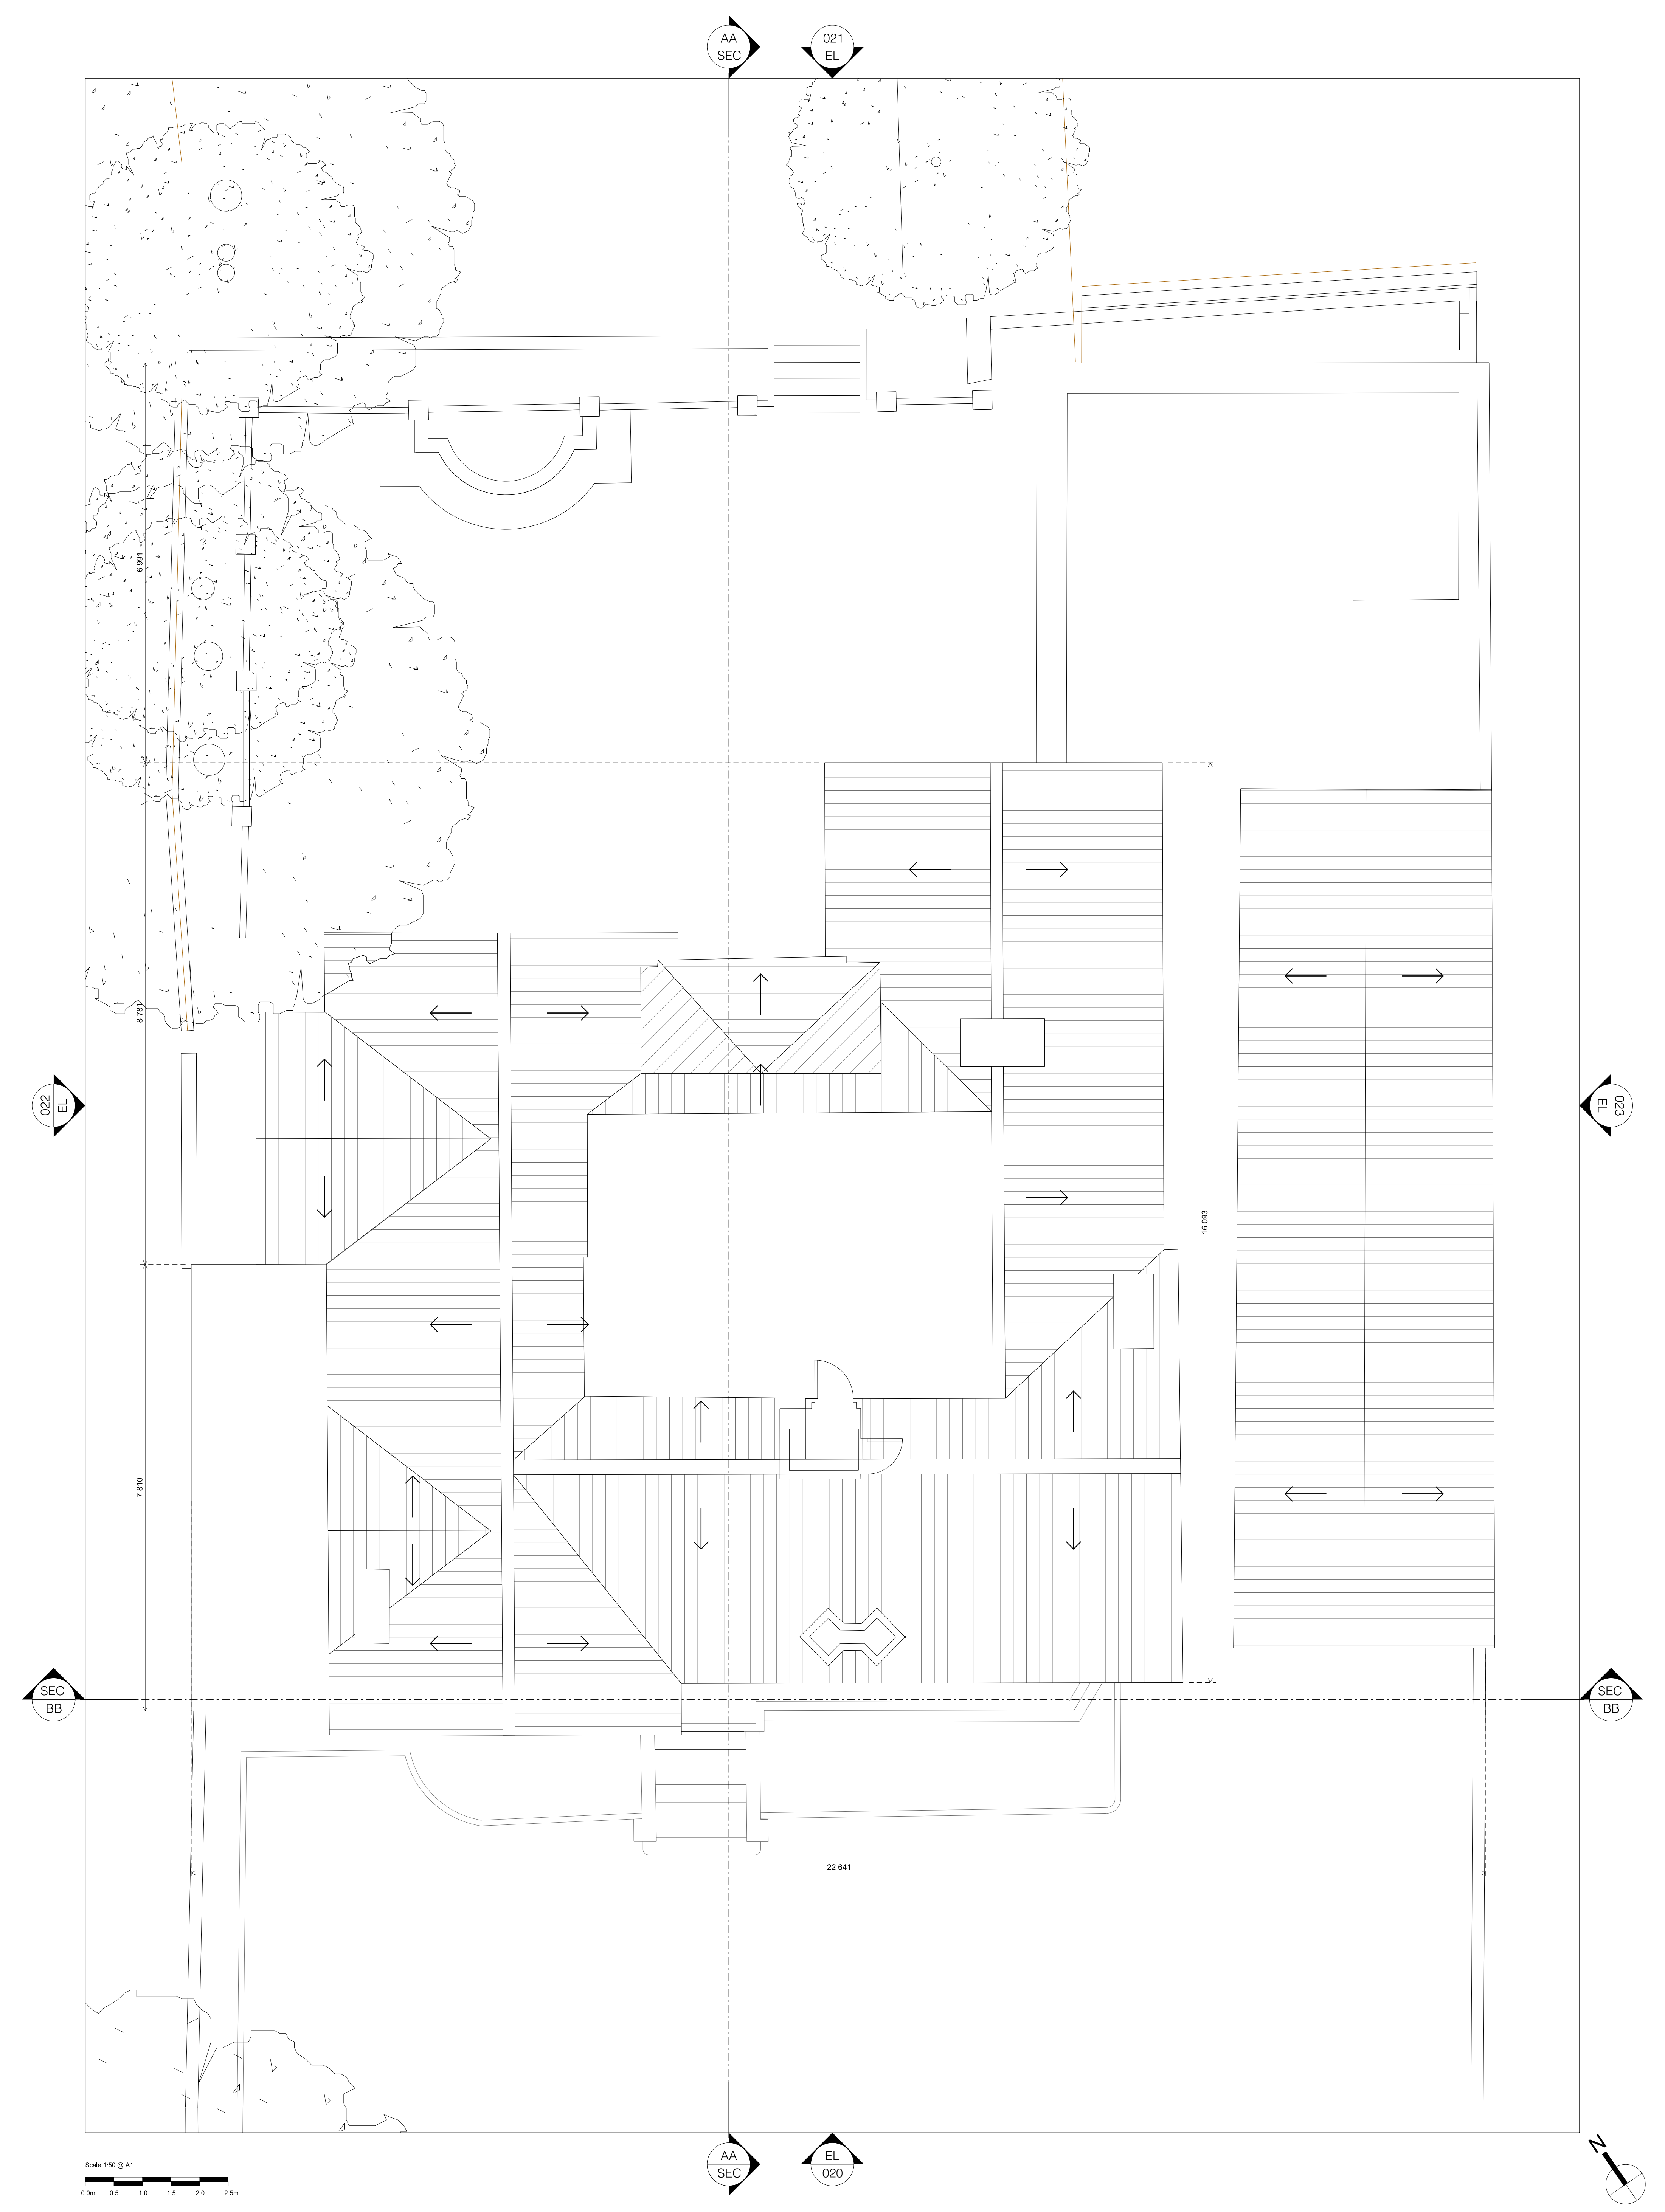



<div>Contact</div> <div>Jo Cowen Architects</div> <div>Burlington House 184-186 New Kings Road London, SW6 4NF</div> <div>T : 0207 371 0357 M : 07887 636 314 info@jocowendesign.com www.jocowendesign.com</div>	<div>RIBA</div> <div>Chartered Practice</div>	<div>Revision</div> <div>PP1 03/09/2015 Pre Planning Application DRAFT PP2 15/09/2015 Pre Planning Application PP3 24/03/2016 Internal revision - Meeting on site PP4 06/04/2016 Planning Application</div>	<div>Drawn by</div> <div>ALL</div>	<div>Checked by</div> <div>JC</div>	<div>Authorised by</div> <div>JC</div>	<div>Project</div> <div>28 REDINGTON ROAD</div>	<div>Drawing Title</div> <div>EXISTING ROOF PLAN</div>
	<div>arb</div> <div>Architects Registration Board</div>		<div>JO COWEN ARCHITECTS TAKE NO RESPONSIBILITY FOR ANY DIMENSIONS THAT ARE OBTAINED BY SCALING THIS DRAWING, AND THAT IF NO DIMENSION IS GIVEN, IT IS DEEMED TO BE THE RESPONSIBILITY OF THE CONTRACTOR TO ASCERTAIN THE DIMENSION FROM SITE MEASUREMENT BEFORE ANY FABRICATION TAKES PLACE.</div>	<div>Scale @ A1</div> <div>1:50</div>	<div>Drawing Number</div> <div>JCA-RR-EX-019</div>		
		<div>Drawing Purpose</div> <div>PLANNING APPLICATION</div>	<div>Drawing Date</div> <div>06/04/2016</div>	<div>Revision</div> <div>PP4</div>			

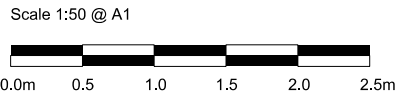



<div>Contact</div> <div>Jo Cowen Architects</div> <div>Burlington House 184-186 New Kings Road London, SW6 4NF</div> <div>T : 0207 371 0357 M : 07887 636 314 info@jocowendesign.com www.jocowendesign.com</div>	<div>RIBA</div> <div>Chartered Practice</div> <div>arb</div> <div>Architects Registration Board</div>	Revision	Date	Description	Notes	Drawn by	Checked by	Authorised by	<div>Project</div> <div>28 REDINGTON ROAD</div> <div>DEMOLITION OF THE EXISTING BUILDING AND REDEVELOPMENT TO PROVIDE A NEW RESIDENTIAL BUILDING</div> <div>Drawing Purpose</div> <div>PLANNING APPLICATION</div>	Drawing Title			
		PP1	03/09/2015	Pre Planning Application DRAFT		ALL	JC	JC		EXISTING FRONT ELEVATION			
		PP2	15/09/2015	Pre Planning Application		Scale @ A1		1:50					
		PP3	24/03/2016	Internal revision - Meeting on site		Drawing Number		JCA-RR-EX-020					
		PP4	06/04/2016	Planning Application		Drawing Date		06/04/2016					
										Revision		PP4	

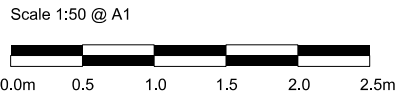


Contact Jo Cowen Architects Burlington House 184-186 New Kings Road London, SW6 4NF T : 0207 371 0357 M : 07887 636 314 info@jocowendesign.com www.jocowendesign.com	RIBA  Chartered Practice arb Architects Registration Board	Revision	Date	Description	Notes	Drawn by	Checked by	Authorised by	Project 28 REDINGTON ROAD DEMOLITION OF THE EXISTING BUILDING AND REDEVELOPMENT TO PROVIDE A NEW RESIDENTIAL BUILDING	Drawing Title EXISTING REAR ELEVATION	
		PP1 PP2 PP3 PP4	03/09/2015 15/09/2015 24/03/2016 06/04/2016	Pre Planning Application DRAFT Pre Planning Application Internal revision - Meeting on site Planning Application		ALL	JC	JC		Scale @ A1	Drawing Number
						JO COWEN DESIGN TAKE NO RESPONSIBILITY FOR ANY DIMENSIONS THAT ARE OBTAINED BY SCALING THIS DRAWING, AND THAT IF NO DIMENSION IS GIVEN, IT IS DEEMED TO BE THE RESPONSIBILITY OF THE CONTRACTOR TO ASCERTAIN THE DIMENSION FROM SITE MEASUREMENT BEFORE ANY FABRICATION TAKES PLACE.			Drawing Purpose PLANNING APPLICATION	Drawing Date 06/04/2016	JCA-RR-EX-021 Revision PP4

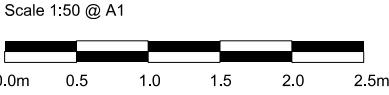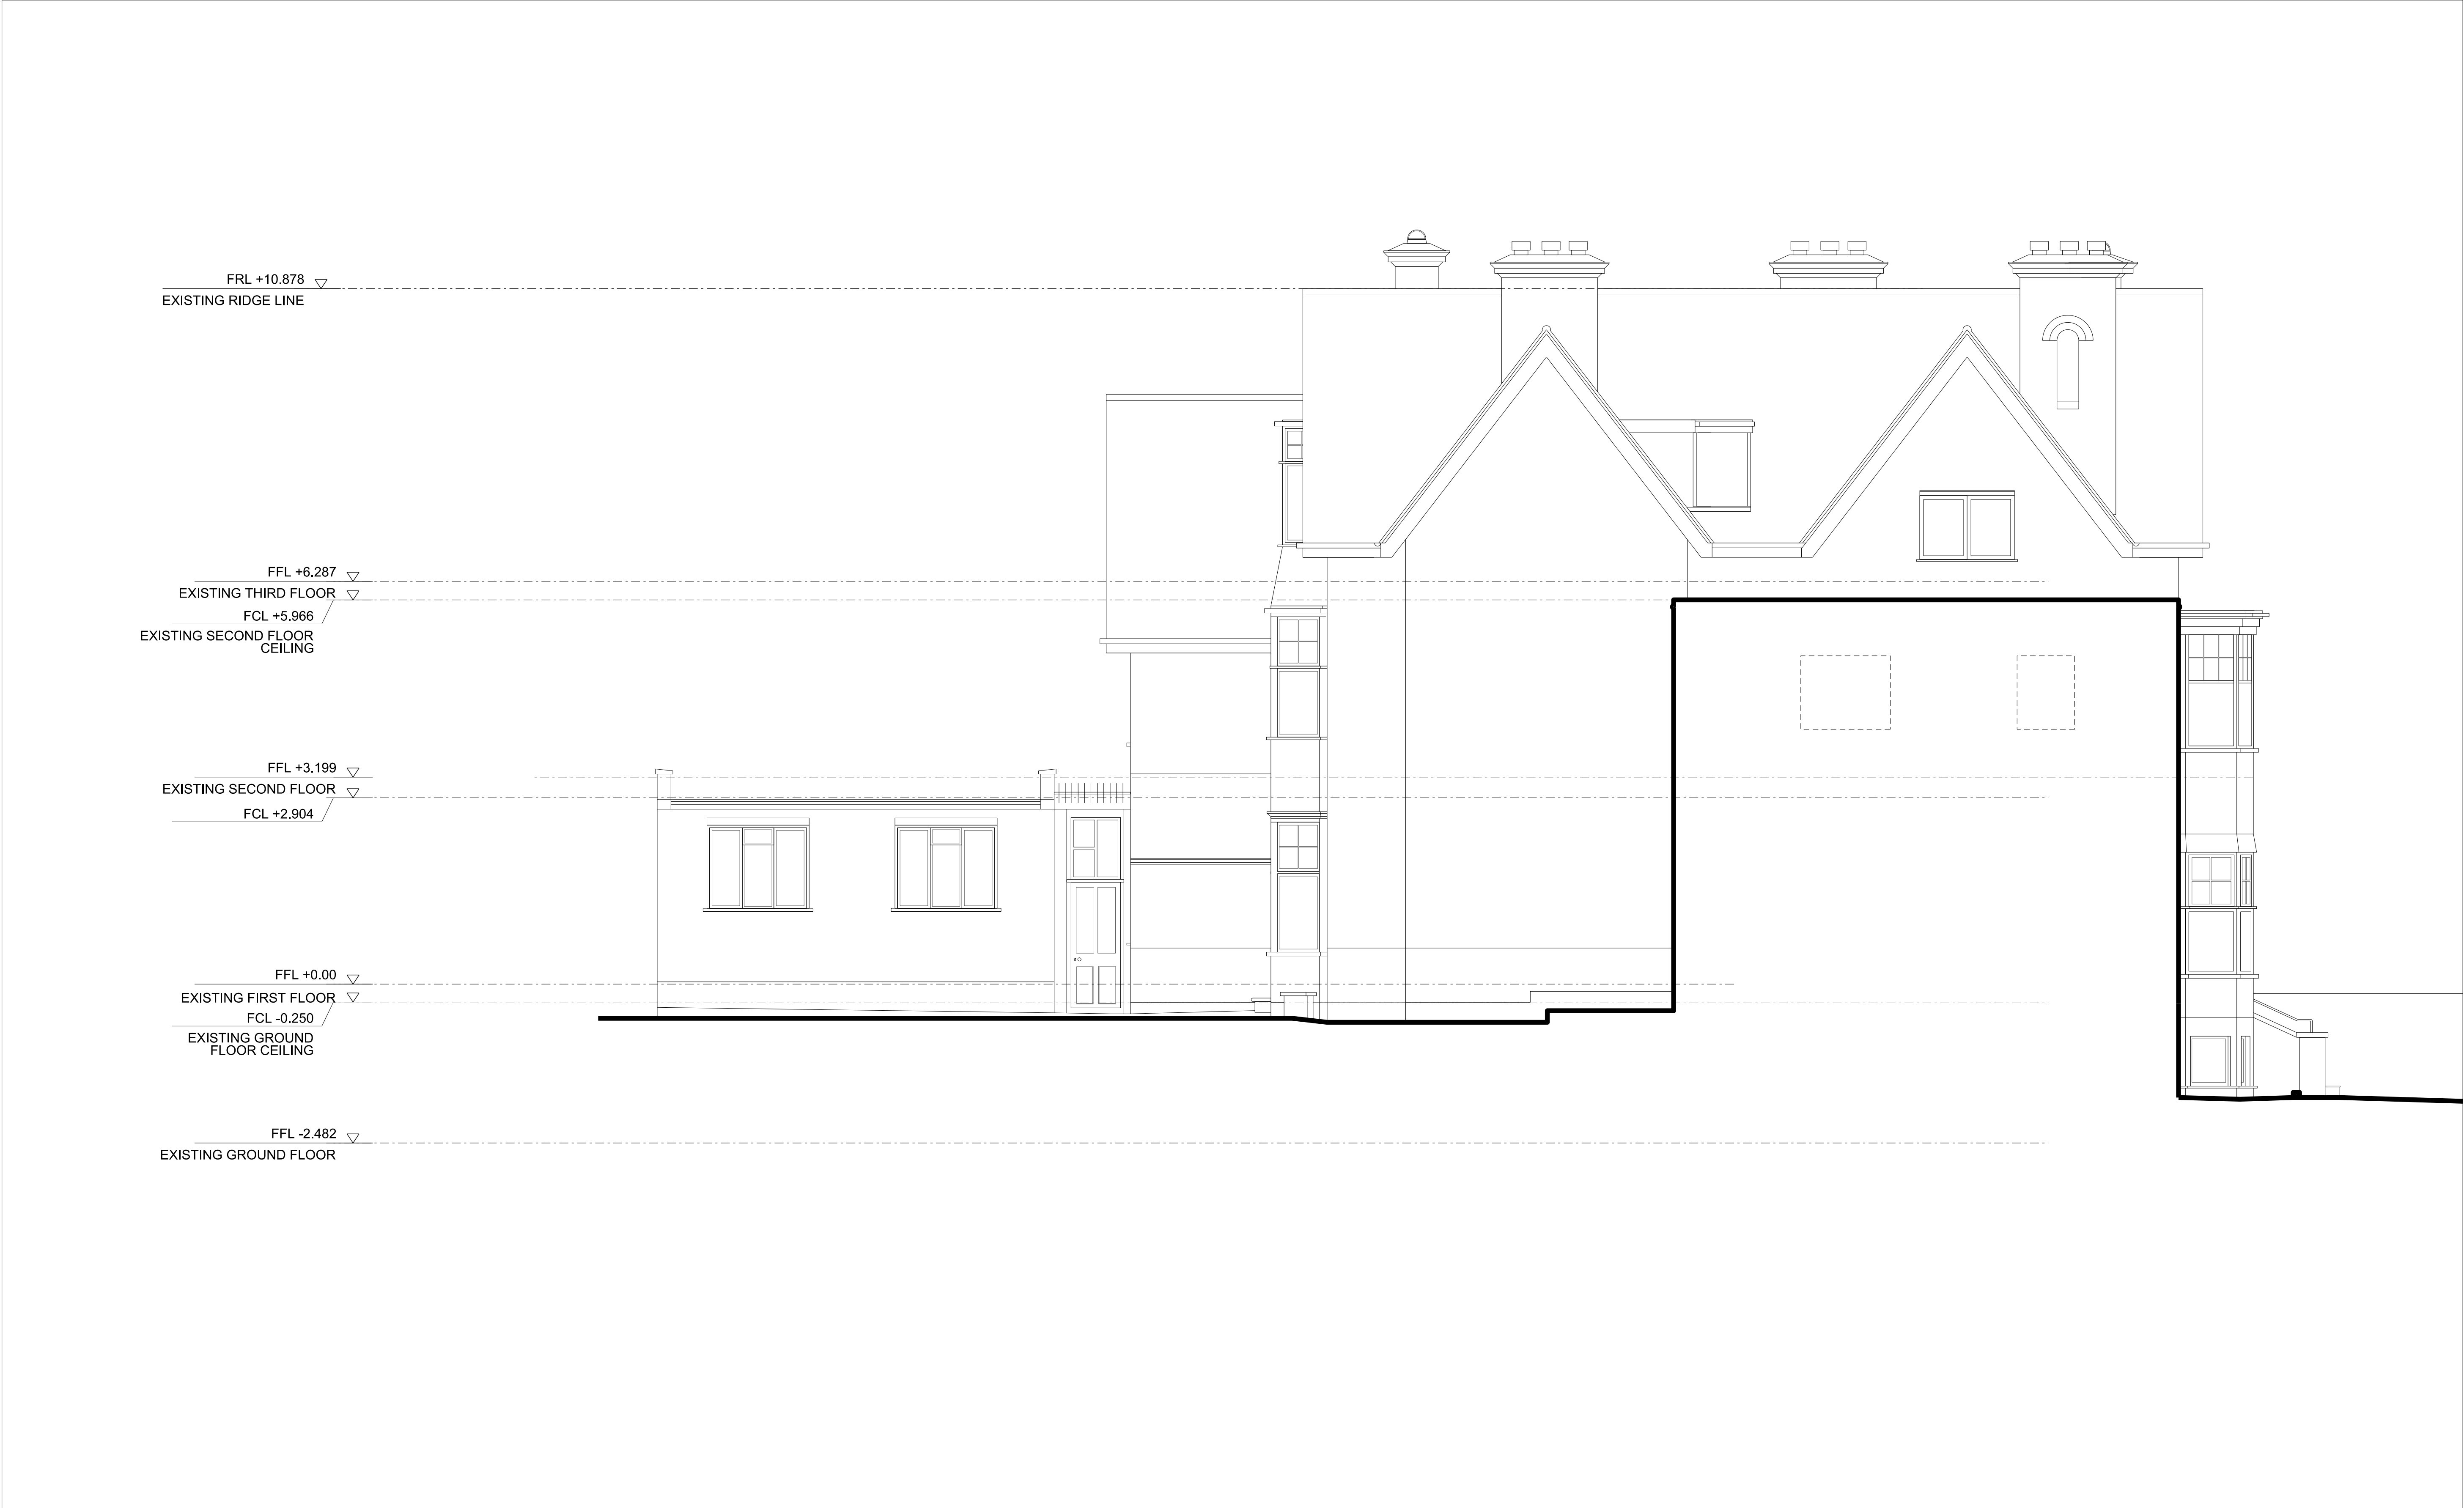


Contact Jo Cowen Architects Burlington House 184-186 New Kings Road London, SW6 4NF T : 0207 371 0357 M : 07887 636 314 info@jocowendesign.com www.jocowendesign.com	RIBA  Chartered Practice arb Architects Registration Board	Revision	Date	Description	Notes	Drawn by	Checked by	Authorised by	Project 28 REDINGTON ROAD DEMOLITION OF THE EXISTING BUILDING AND REDEVELOPMENT TO PROVIDE A NEW RESIDENTIAL BUILDING	Drawing Title EXISTING SIDE ELEVATION NORTH WEST	
		PP1 PP2 PP3 PP4	03/09/2015 15/09/2015 24/03/2016 06/04/2016	Pre Planning Application DRAFT Pre Planning Application Internal revision - Meeting on site Planning Application		ALL	JC	JC		Scale @ A1 1:50	Drawing Number JCA-RR-EX-022
						JO COWEN DESIGN TAKE NO RESPONSIBILITY FOR ANY DIMENSIONS THAT ARE OBTAINED BY SCALING THIS DRAWING, AND THAT IF NO DIMENSION IS GIVEN, IT IS DEEMED TO BE THE RESPONSIBILITY OF THE CONTRACTOR TO ASCERTAIN THE DIMENSION FROM SITE MEASUREMENT BEFORE ANY FABRICATION TAKES PLACE.			Drawing Purpose PLANNING APPLICATION	Drawing Date 06/04/2016	Revision PP4

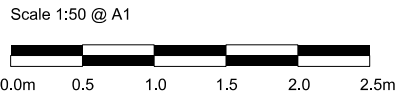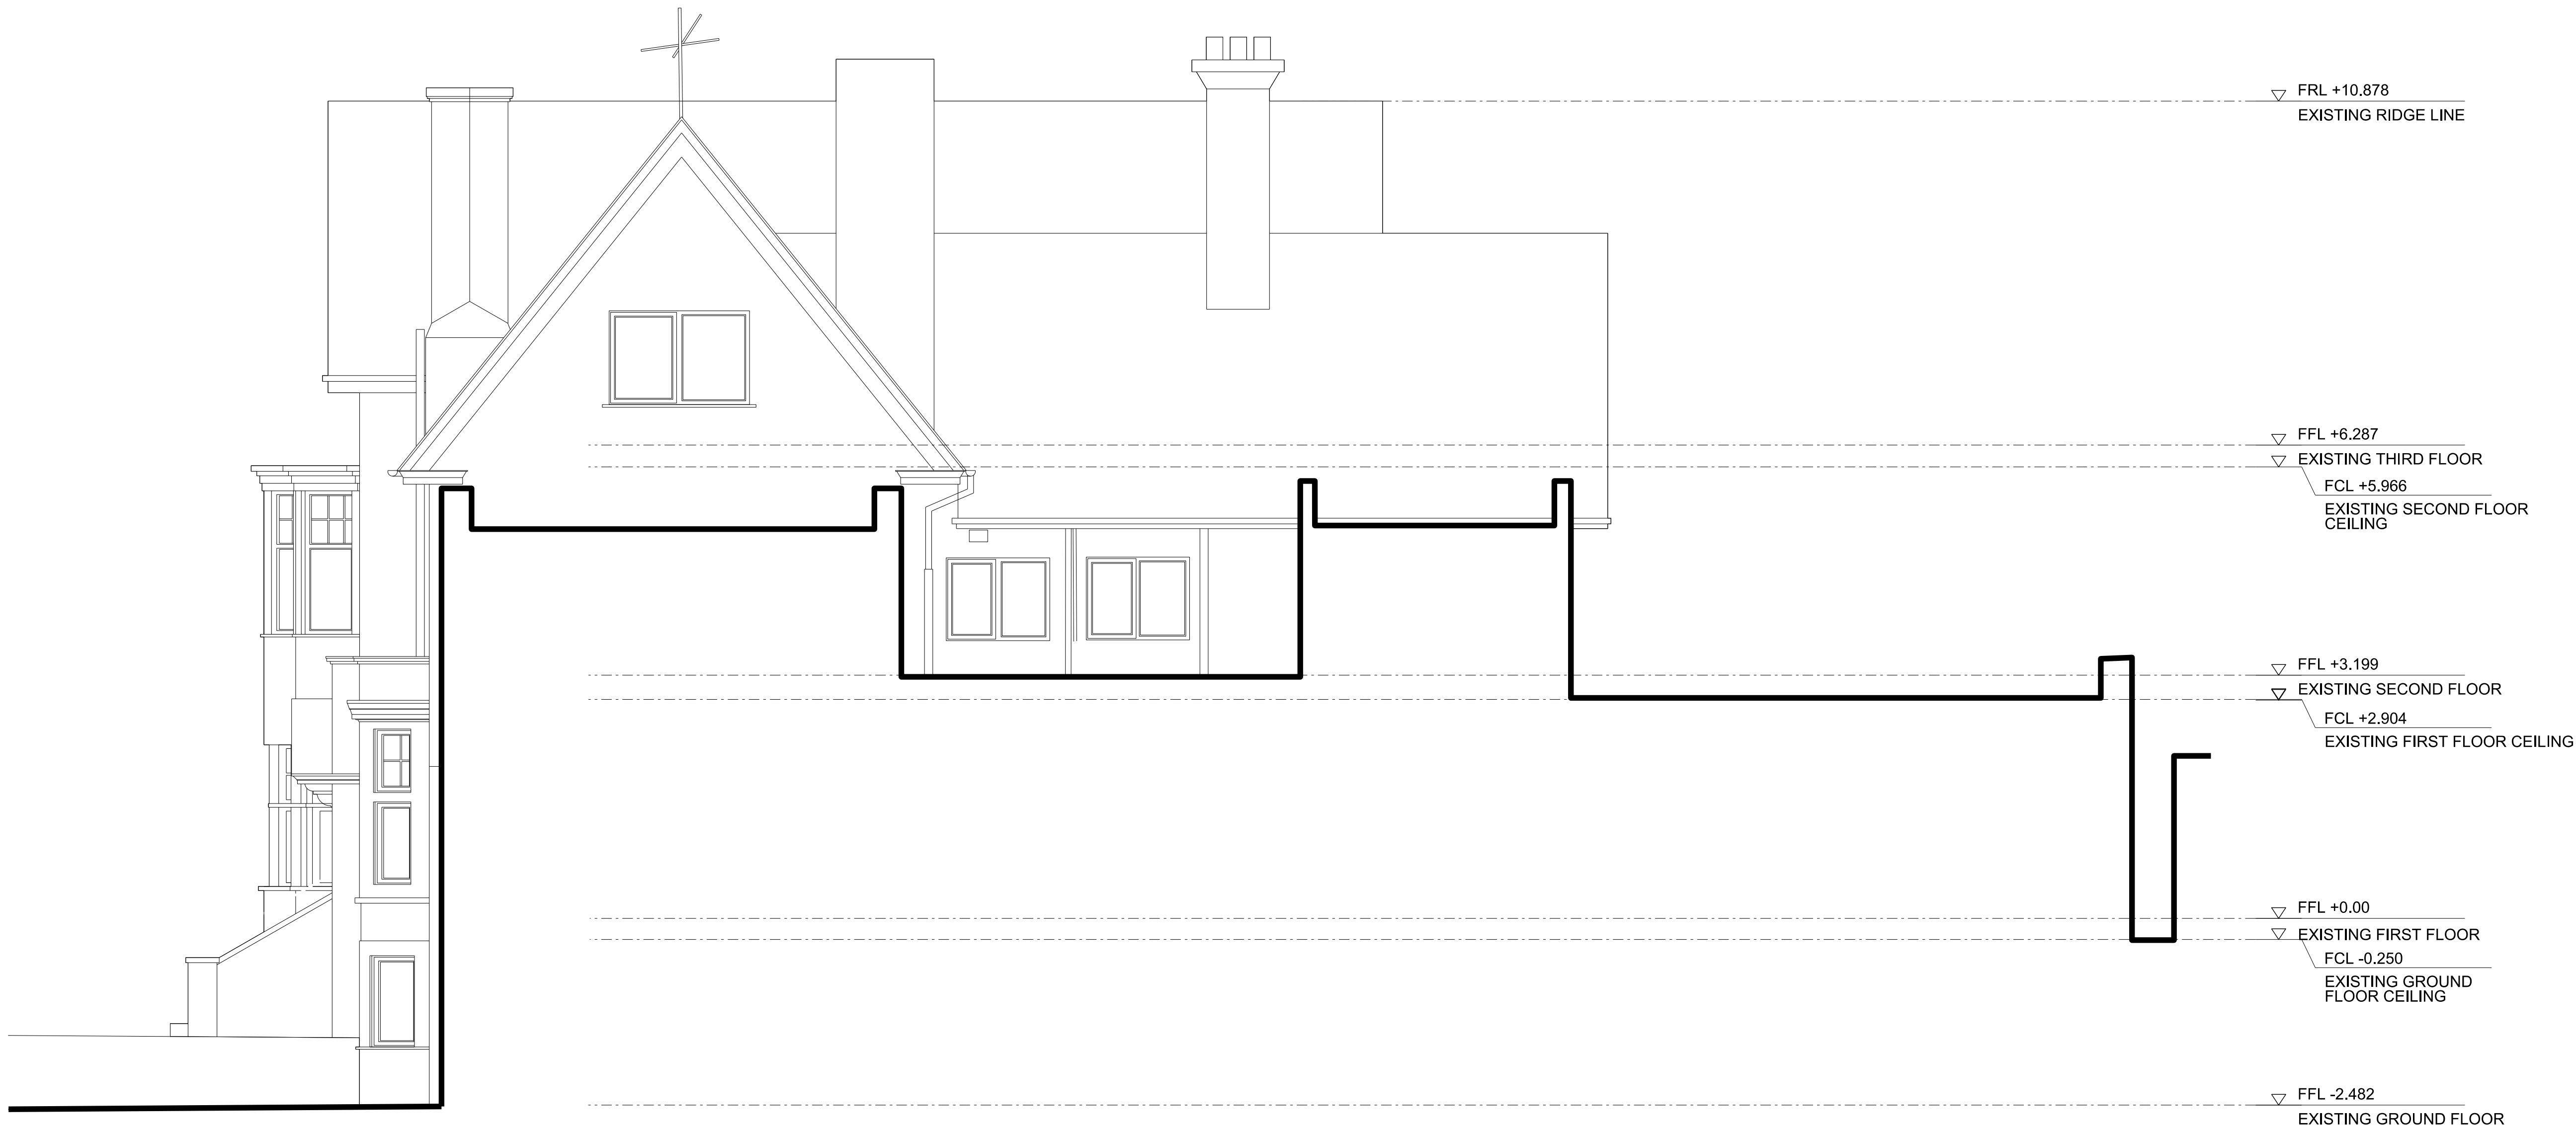

<div>Contact</div> <div>Jo Cowen Architects</div> <div>Burlington House 184-186 New Kings Road London, SW6 4NF</div> <div>T : 0207 371 0357 M : 07887 636 314 info@jocowendesign.com www.jocowendesign.com</div>	<div>RIBA</div> <div>Chartered Practice</div> <div>arb</div> <div>Architects Registration Board</div>	Revision	Date	Description	Notes	Drawn by	Checked by	Authorised by	Project	28 REDINGTON ROAD DEMOLITION OF THE EXISTING BUILDING AND REDEVELOPMENT TO PROVIDE A NEW RESIDENTIAL BUILDING	Drawing Title	
		PP1 PP2 PP3 PP4	03/09/2015 15/09/2015 24/03/2016 06/04/2016	Pre Planning Application DRAFT Pre Planning Application Internal revision - Meeting on site Planning Application		ALL	JC	JC			EXISTING SIDE ELEVATION SOUTH EAST	
						JO COWEN DESIGN TAKE NO RESPONSIBILITY FOR ANY DIMENSIONS THAT ARE OBTAINED BY SCALING THIS DRAWING, AND THAT IF NO DIMENSION IS GIVEN, IT IS DEEMED TO BE THE RESPONSIBILITY OF THE CONTRACTOR TO ASCERTAIN THE DIMENSION FROM SITE MEASUREMENT BEFORE ANY FABRICATION TAKES PLACE.			Drawing Purpose	PLANNING APPLICATION	Drawing Date	Revision
											06/04/2016	PP4

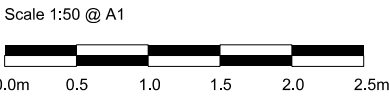

<div>Contact</div> <div>Jo Cowen Architects</div> <div>Burlington House 184-186 New Kings Road London, SW6 4NF</div> <div>T : 0207 371 0357 M : 07887 636 314 info@jocowendesign.com www.jocowendesign.com</div>	<div>RIBA</div> <div>Chartered Practice</div> <div>ARB</div> <div>Architects Registration Board</div>	Revision	Date	Description	Notes	Drawn by	Checked by	Authorised by	<div>Project</div> <div>28 REDINGTON ROAD</div> <div>DEMOLITION OF THE EXISTING BUILDING AND REDEVELOPMENT TO PROVIDE A NEW RESIDENTIAL BUILDING</div>	Drawing Title		
		PP1	03/09/2015	Pre Planning Application DRAFT		ALL	JC	JC		EXISTING SECTION AA		
		PP2	15/09/2015	Pre Planning Application		JO COWEN DESIGN TAKE NO RESPONSIBILITY FOR ANY DIMENSIONS THAT ARE OBTAINED BY SCALING THIS DRAWING, AND THAT IF NO DIMENSION IS GIVEN, IT IS DEEMED TO BE THE RESPONSIBILITY OF THE CONTRACTOR TO ASCERTAIN THE DIMENSION FROM SITE MEASUREMENT BEFORE ANY FABRICATION TAKES PLACE.				Scale @ A1	Drawing Number	
		PP3	24/03/2016	Internal revision - Meeting on site						1:50	JCA-RR-EX-030	
PP4	06/04/2016	Planning Application	Drawing Purpose				PLANNING APPLICATION	Drawing Date	Revision			
									06/04/2016	PP4		

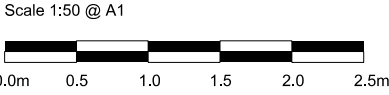

<div>Contact</div> <div>Jo Cowen Architects</div> <div><div>Burlington House 184-186 New Kings Road London, SW6 4NF</div><div>T : 0207 371 0357 M : 07887 636 314 info@jocowendesign.com www.jocowendesign.com</div></div>	<div><div>RIBA</div><div>Chartered Practice</div><div><div>arb</div><div>Architects Registration Board</div></div></div>	Revision	Date	Description	Notes	Drawn by	Checked by	Authorised by	<div>Project</div> <div>28 REDINGTON ROAD</div> <div>DEMOLITION OF THE EXISTING BUILDING AND REDEVELOPMENT TO PROVIDE A NEW RESIDENTIAL BUILDING</div>	Drawing Title						
		PP1	03/09/2015	Pre Planning Application DRAFT		ALL	JC	JC		EXISTING SECTION BB						
		PP2	15/09/2015	Pre Planning Application		<div>JO COWEN DESIGN TAKE NO RESPONSIBILITY FOR ANY DIMENSIONS THAT ARE OBTAINED BY SCALING THIS DRAWING, AND THAT IF NO DIMENSION IS GIVEN, IT IS DEEMED TO BE THE RESPONSIBILITY OF THE CONTRACTOR TO ASCERTAIN THE DIMENSION FROM SITE MEASUREMENT BEFORE ANY FABRICATION TAKES PLACE.</div>						Scale @ A1	Drawing Number			
		PP3	24/03/2016	Internal revision - Meeting on site								Drawing Purpose	PLANNING APPLICATION	1:50	JCA-RR-EX-031	
		PP4	06/04/2016	Planning Application										Drawing Date	Revision	
									06/04/2016	PP4						