


PROPOSED GROUND FLOOR PLAN
SCALE 1:100




PROPOSED FRONT ELEVATION
SCALE 1:100

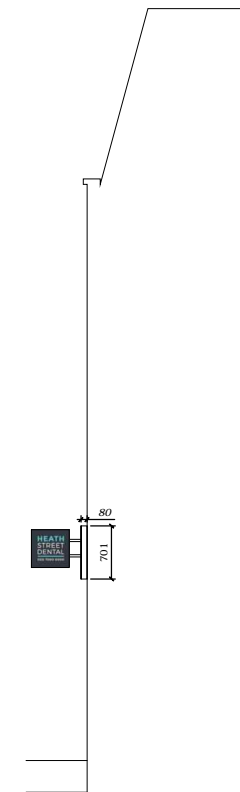


PROPOSED PART SIDE ELEVATION
SCALE 1:100

PUSHED THROUGH LETTERS
INTERNALLY ILLUMINATED SIGN
92 LM/W

6353

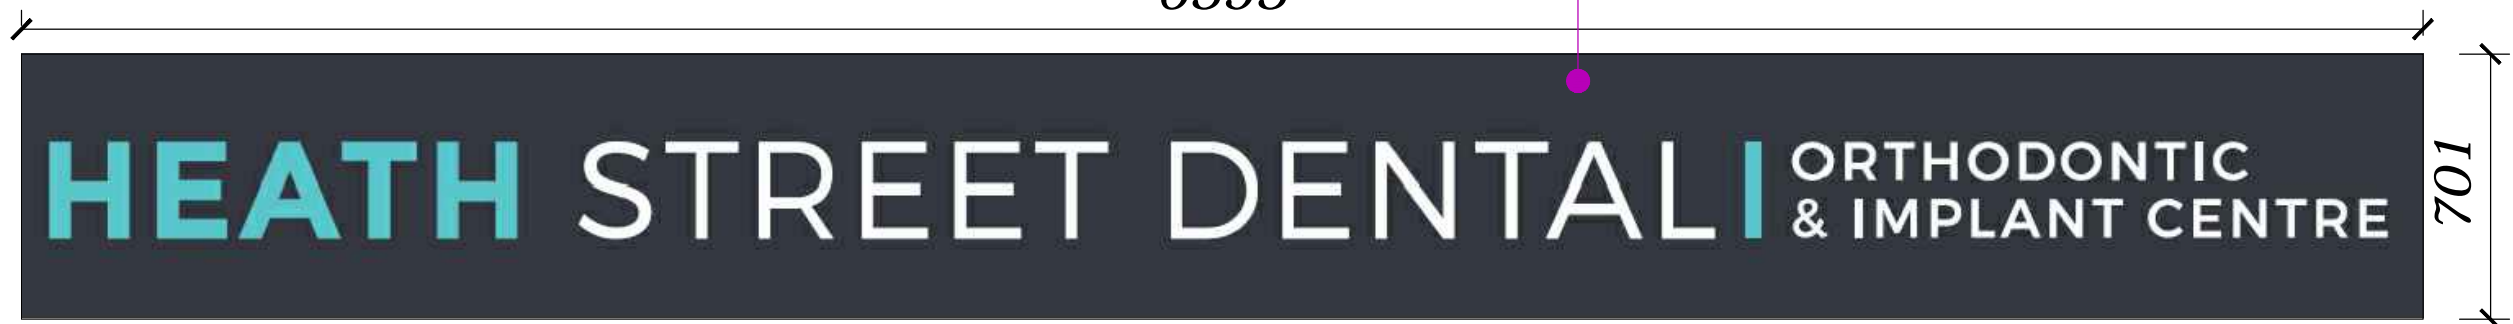

PROPOSED SIGN DETAILS, SCALE 1:20

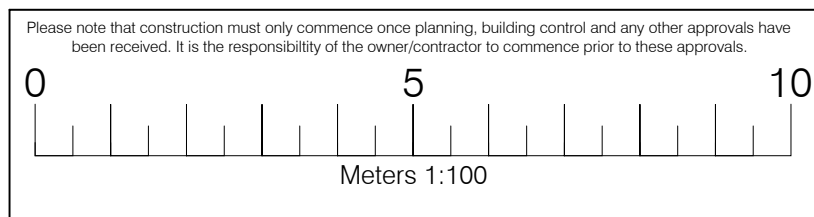

Legend	
Walls Removed	---
New Walls	▨
Existing Walls to Remain	■
Roof Structure	---
Sound Separating Walls	▨
Boundary	---

IMPORTANT GENERAL NOTE
The specification is to be read in conjunction with the plans/section details, and other associated Structural details as may be provided.
All work is to be carried out to the Local Authority Planning and Building Regulations Approval, and the Codes of Practice and British Standards as necessary.
All dimensions, levels, sizes, positions and locations of particulars as indicated on drawings are to be verified by the appointed Contractor on site prior to engaging in works. Any discrepancies must be reported to the Architect/Surveyor/Engineer or responsible person/s immediately.
The Contractor is responsible for ensuring compliance with the CDM Regulations, and appropriate Health & Safety on site precautions.
The Client/Building Owner must obtain any necessary PARTY WALL AGREEMENTS, prior to engaging in the works on site.

Revision	Date	Description

Paper Size	Scale
A3	1:100
	1st
	Feb-16
	HW

Construct 360 Ltd, Trading as: DontMoveExtend .com [®] info@construct360.co.uk Tel: 0208 206 0011 Site Address	
116 Heath Street NW3 1DR	Existing Plans & Elevation
Drawing Number HS116-1002	

COPYRIGHT ©