


Note

All drawings to be read in conjunction with architects and engineer's drawings, relevant details, planting and material schedules, specifications and manufacturer's details.

The accuracy of the survey base drawing is dependent upon the scale at which it is produced. Users should not re-scale this drawing without consent.
DO NOT SCALE OFF DRAWING

Tx
Refer to arboricultural tree survey schedules for detail on existing trees

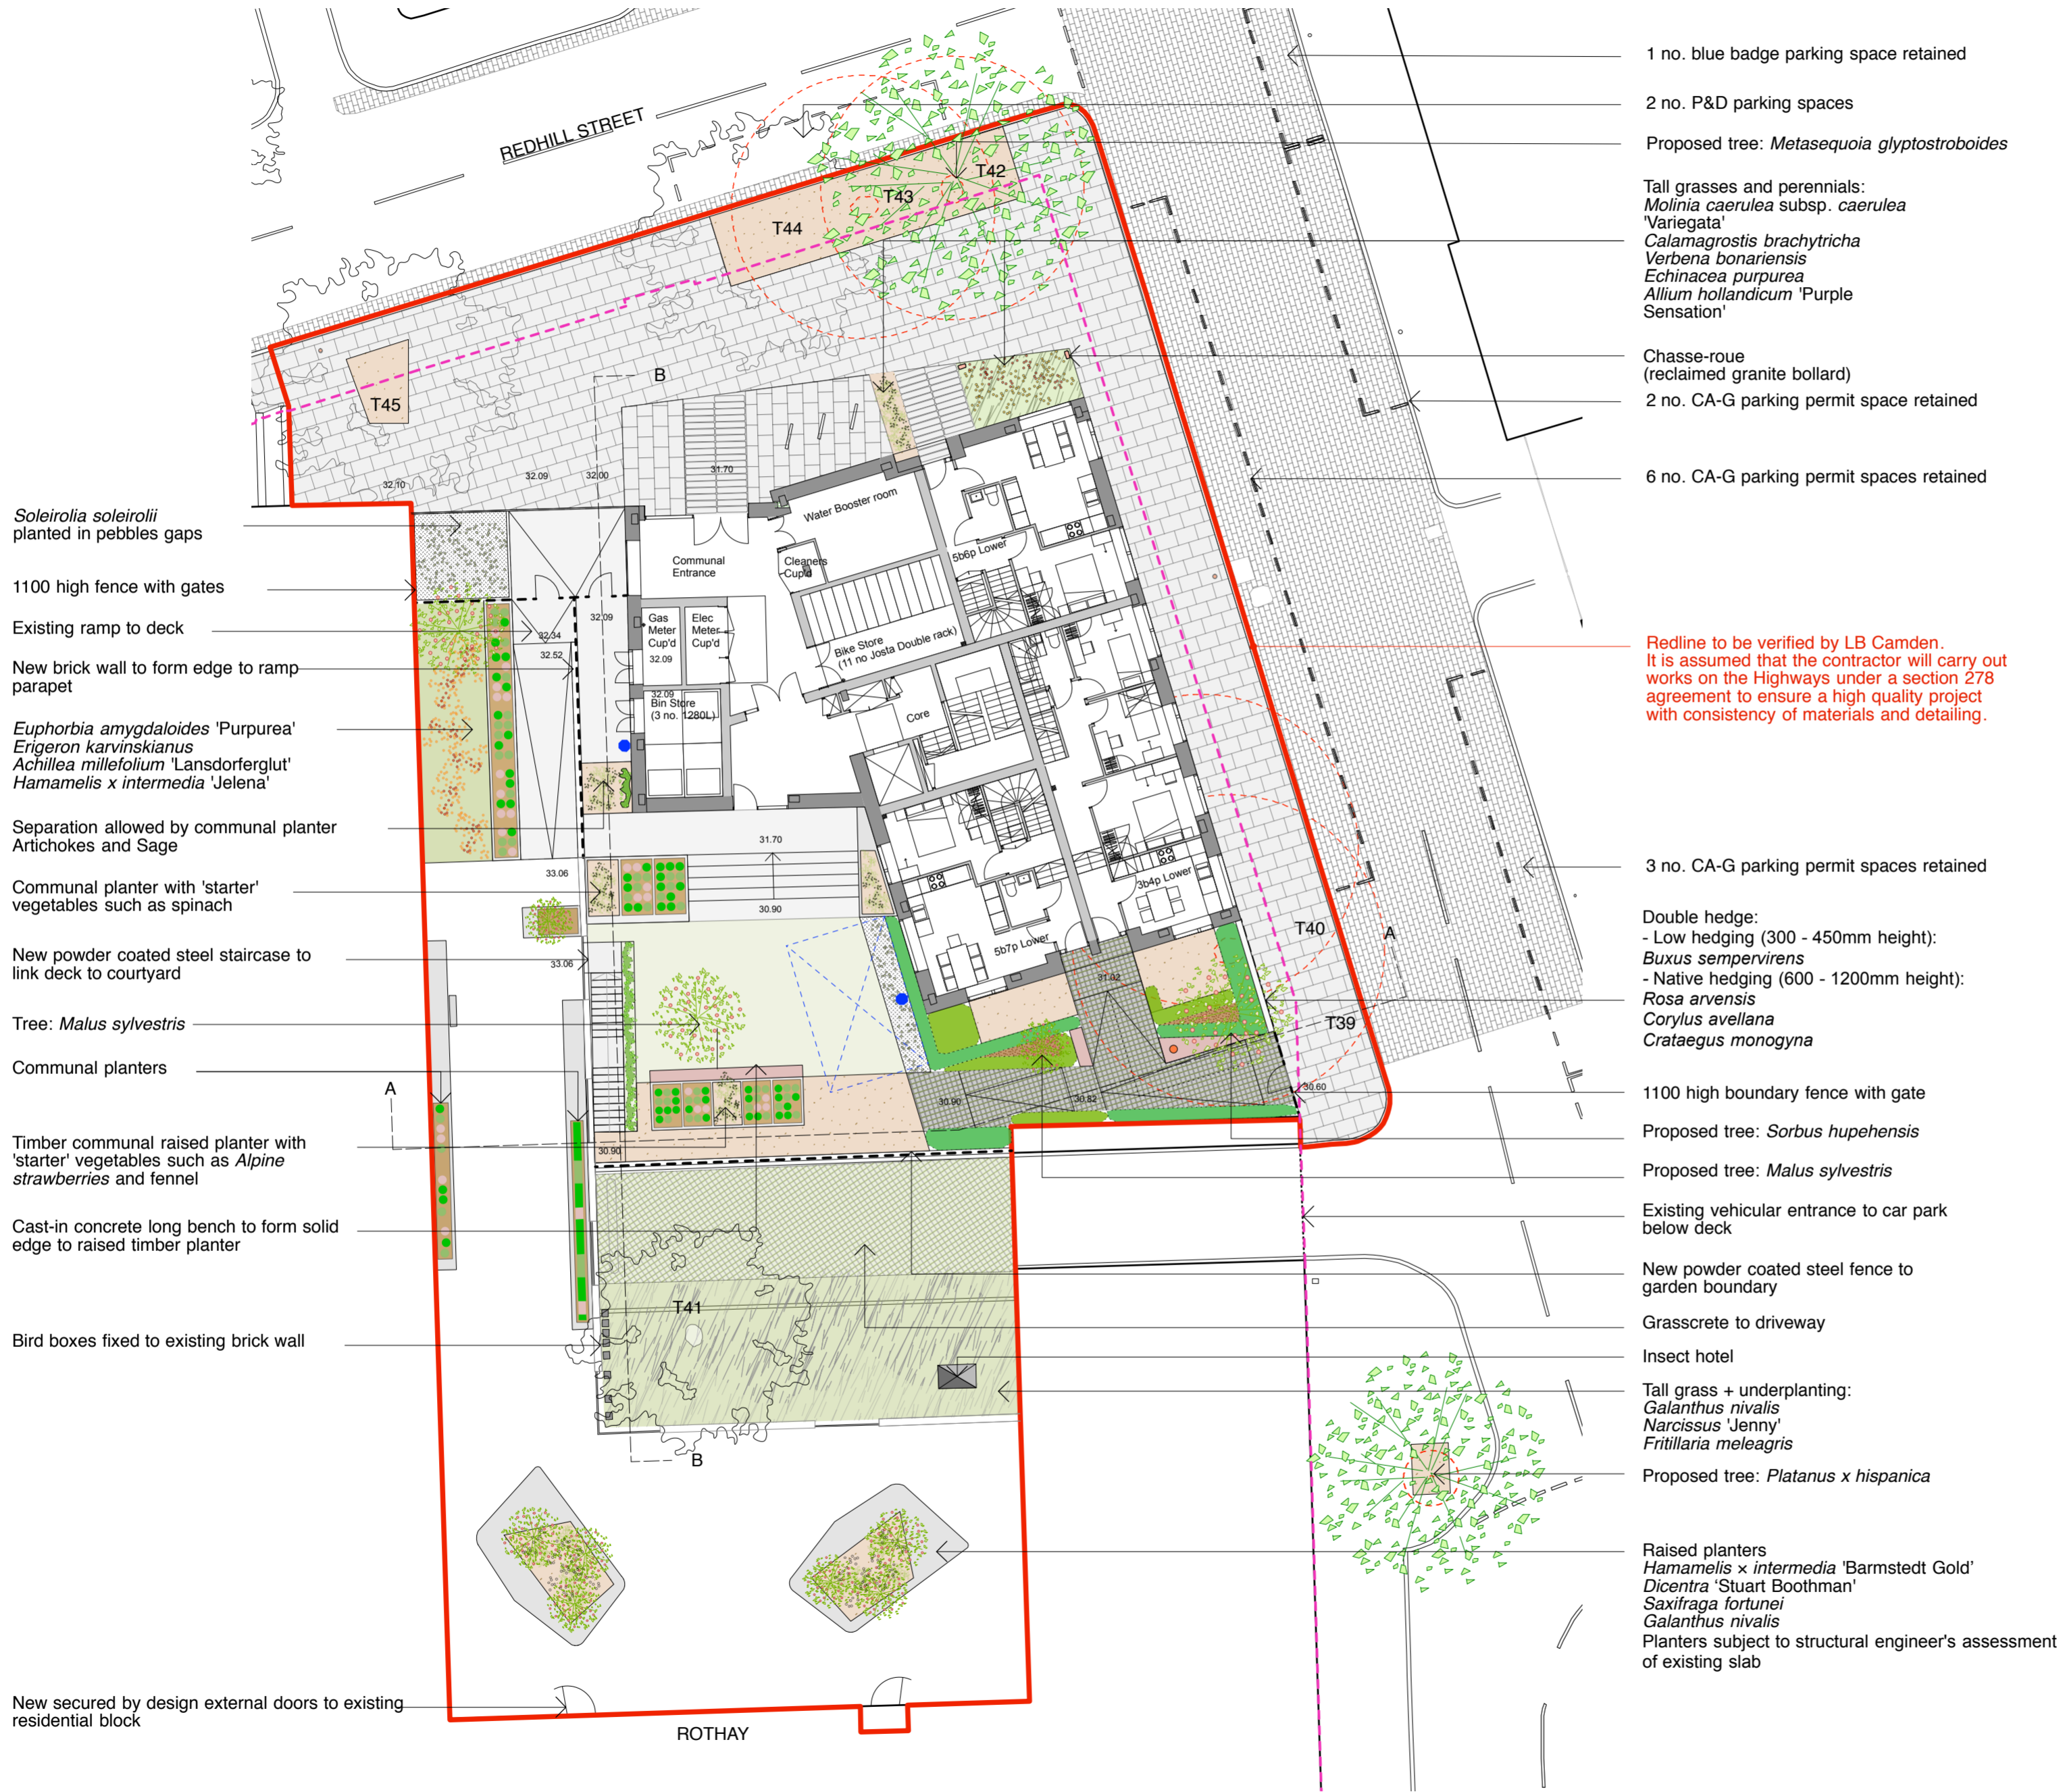

KEY

- Existing tree retained
- Existing tree removed
- New fruit tree
- Wildlife flowering/fruited hedgerow
- Evergreen hedges
- Climbers
- Grass
- Long grass
- Herbaceous borders
- Ornamental grasses + perennials
- Grasscrete
- Pebbles with mosses/low ground cover
- Communal growing spaces (concrete raised planters)
- Seating
- Staffordshire blue paving
- Wood chip mulch
- Breedon gravel
- Concrete flags
- Reused granite kerbs 300mm wide
- Chasse-roue (reused bollard)
- In situ concrete
- Highway boundaries
- Stormwater attenuation tank
- Water butt
- New light column


REVISIONS

DATE	REV	NOTES
26/06/15	A	Amended project boundary line
14/08/15	B	Amended Trees

East
Architecture landscape
urban design

Unit 8
49-59 Old Street
London EC1V 9HX
T 020 7490 3190
E mail@east.uk.com

www.east.uk.com

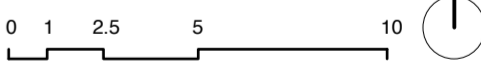

PROJECT

Regent's Park Estate

CLIENT
LB Camden

DRAWING STATUS
STAGE 3

DATE
August 2015

SCALE
1:200

SIZE
A2

REV
B

DRAWING TITLE
Proposed site plan
Plot 5 / Dick Collins Hall


DRAWING NR
114 RPE S5 100

Note

All drawings to be read in conjunction with architects and engineer's drawings, relevant details, planting and material schedules, specifications and manufacturer's details.

The accuracy of the survey base drawing is dependent upon the scale at which it is produced. Users should not re-scale this drawing without consent.
DO NOT SCALE OFF DRAWING

Tx
Refer to arboricultural tree survey schedules for detail on existing trees

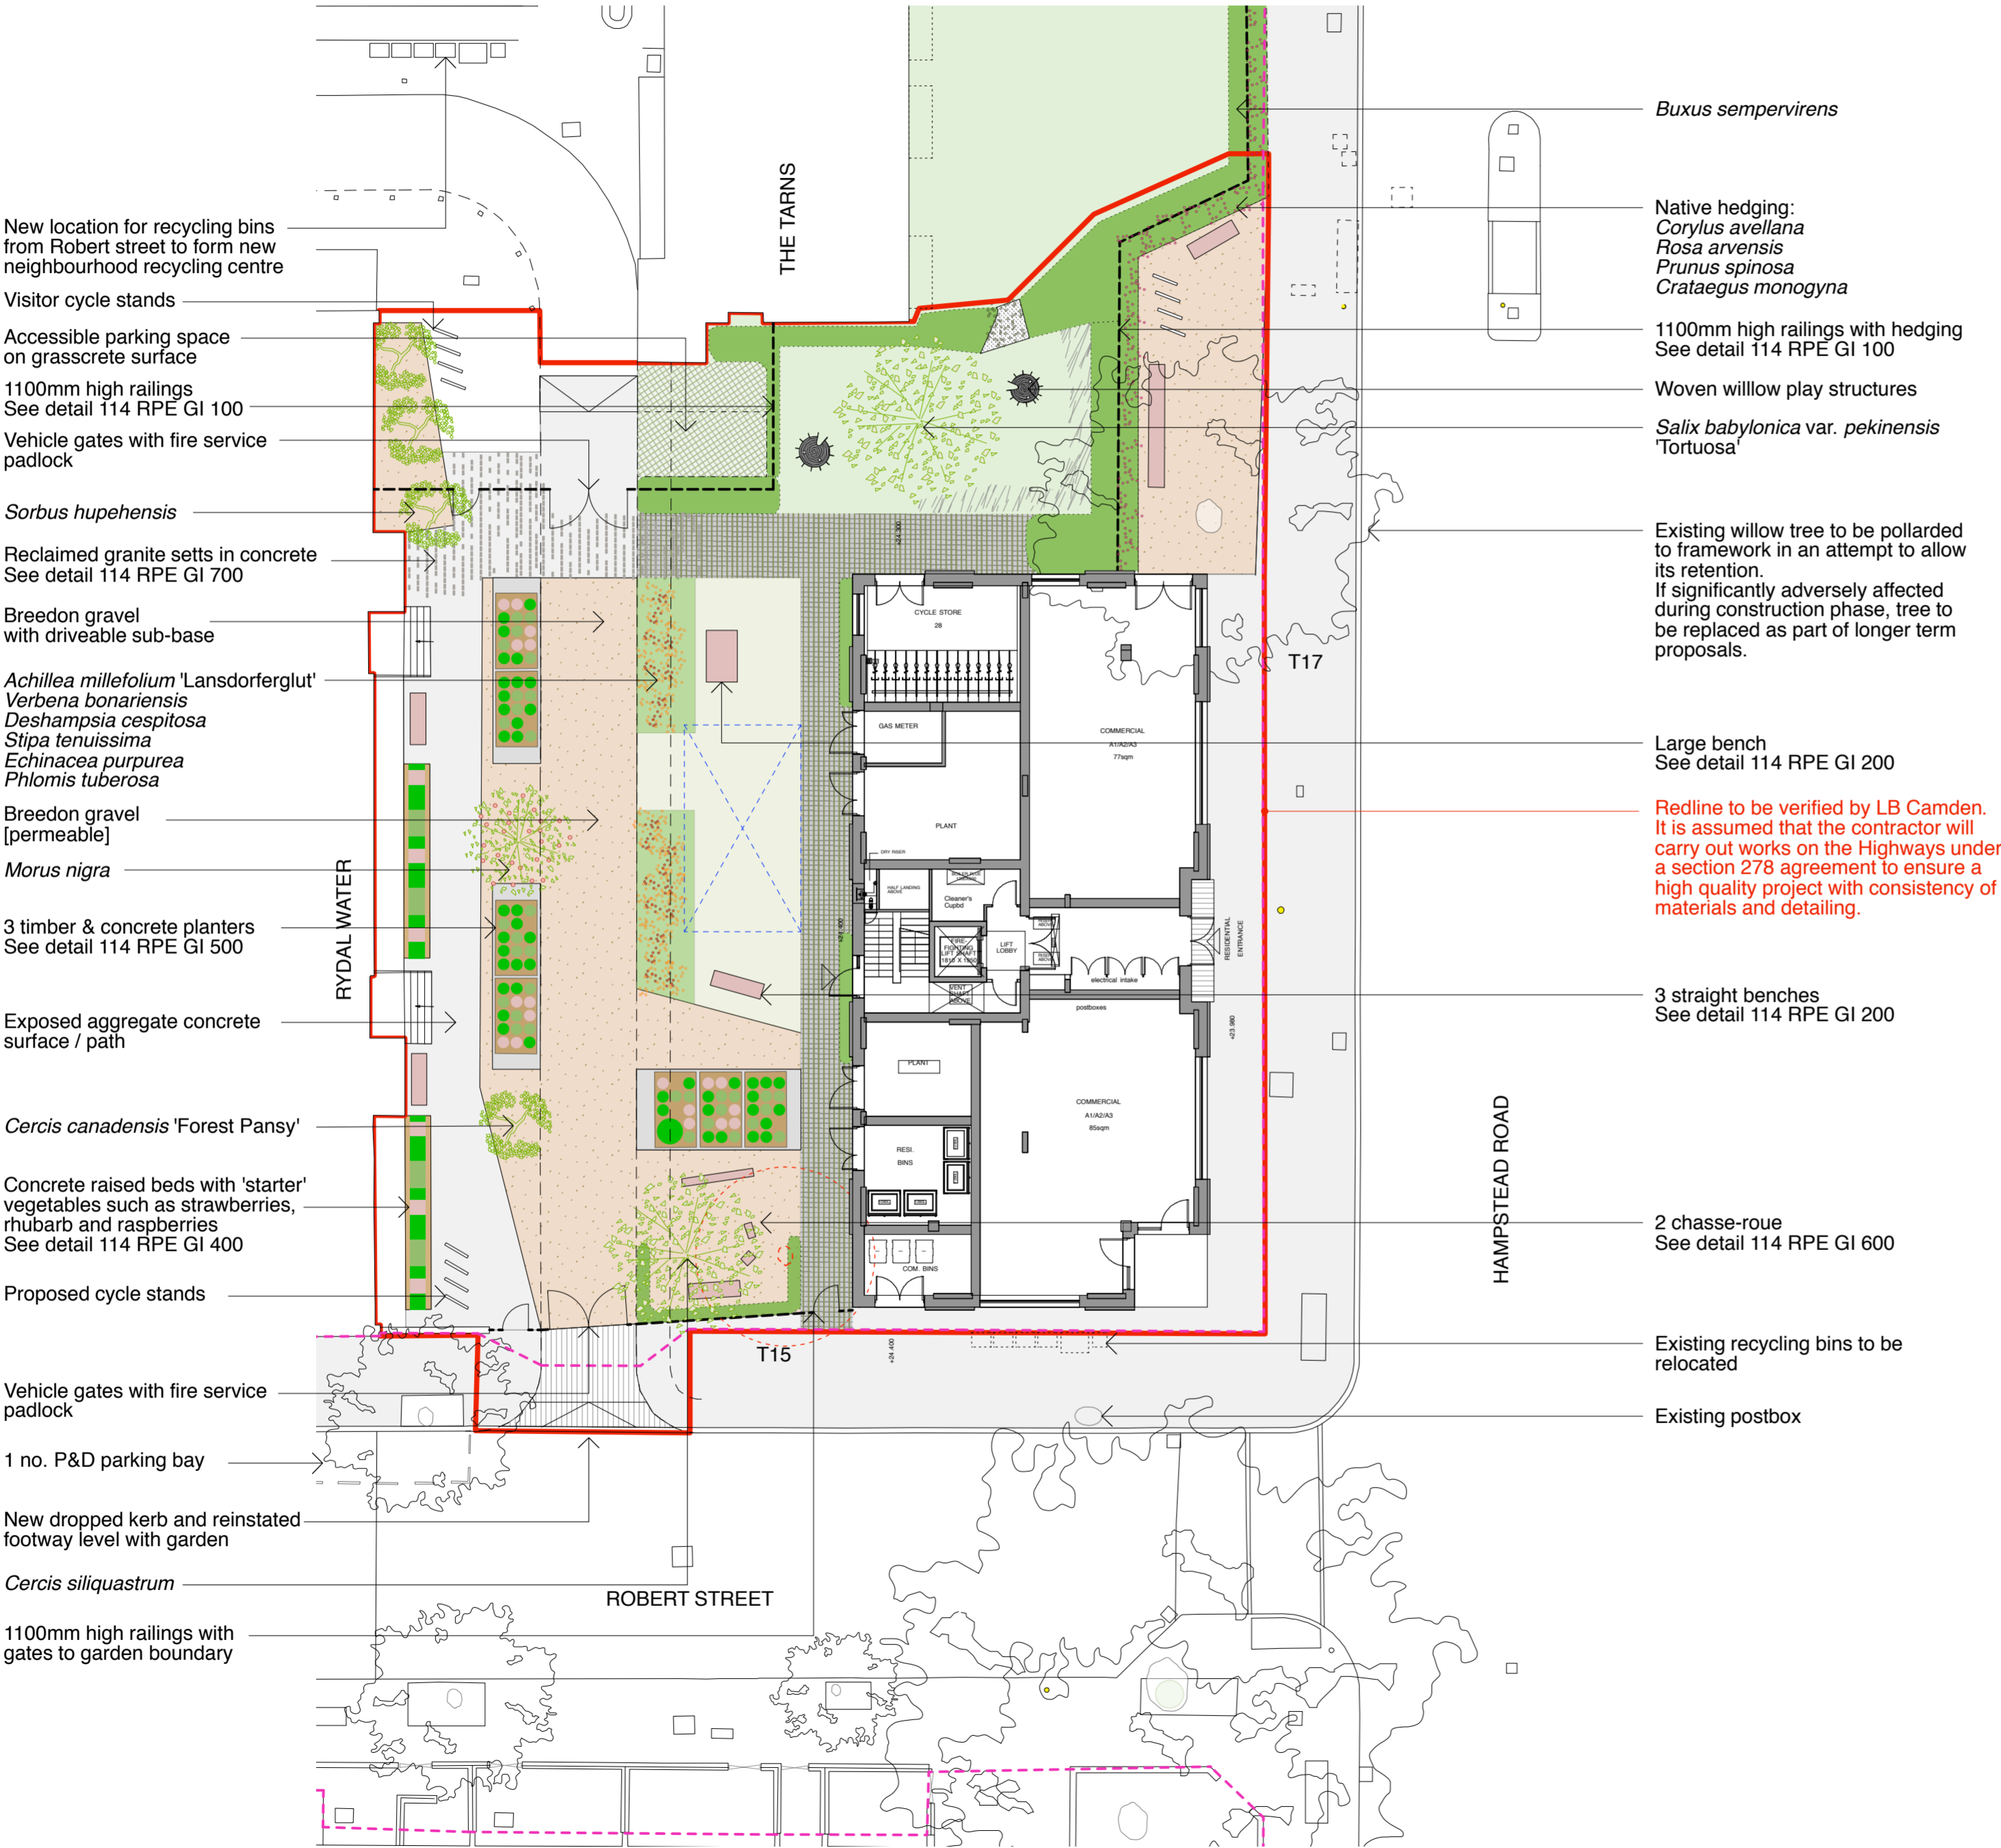

KEY			
	Existing tree retained		
	New tree		
	New fruit tree		
	New special tree on corners		
	Wildlife flowering/fruited hedgerow		
	Evergreen hedges		
	Grass		
	Long grass		
	Herbaceous borders		
	Pebbles with mosses/low ground cover		
	Grasscrete		
	Communal growing spaces (concrete raised planters)		
	Seating		
	Breedon gravel		
	Concrete flags		
	Concrete + granite setts		
	High quality setts 200x100mm		
	In situ concrete		
	Staffordshire blue Paving		
	Highway boundaries		
	Stormwater attenuation tank		

REVISIONS			
DATE	REV	NOTES	
26/06/15	A	Amended project boundary line	

East
Architecture landscape
urban design

Unit 8
49-59 Old Street
London EC1V 9HX
T 020 7490 3190
E mail@east.uk.com
www.east.uk.com

PROJECT
Regent's Park Estate

CLIENT
LB Camden

DRAWING STATUS
STAGE 3

DATE
August 2015

SCALE
1:200

SIZE
A2

REV
A

DRAWING TITLE
Proposed site plan
Plot 2 /
Former One Stop Shop

DRAWING NR
114 RPE S2 100