





2 North Elevation  
1 : 100

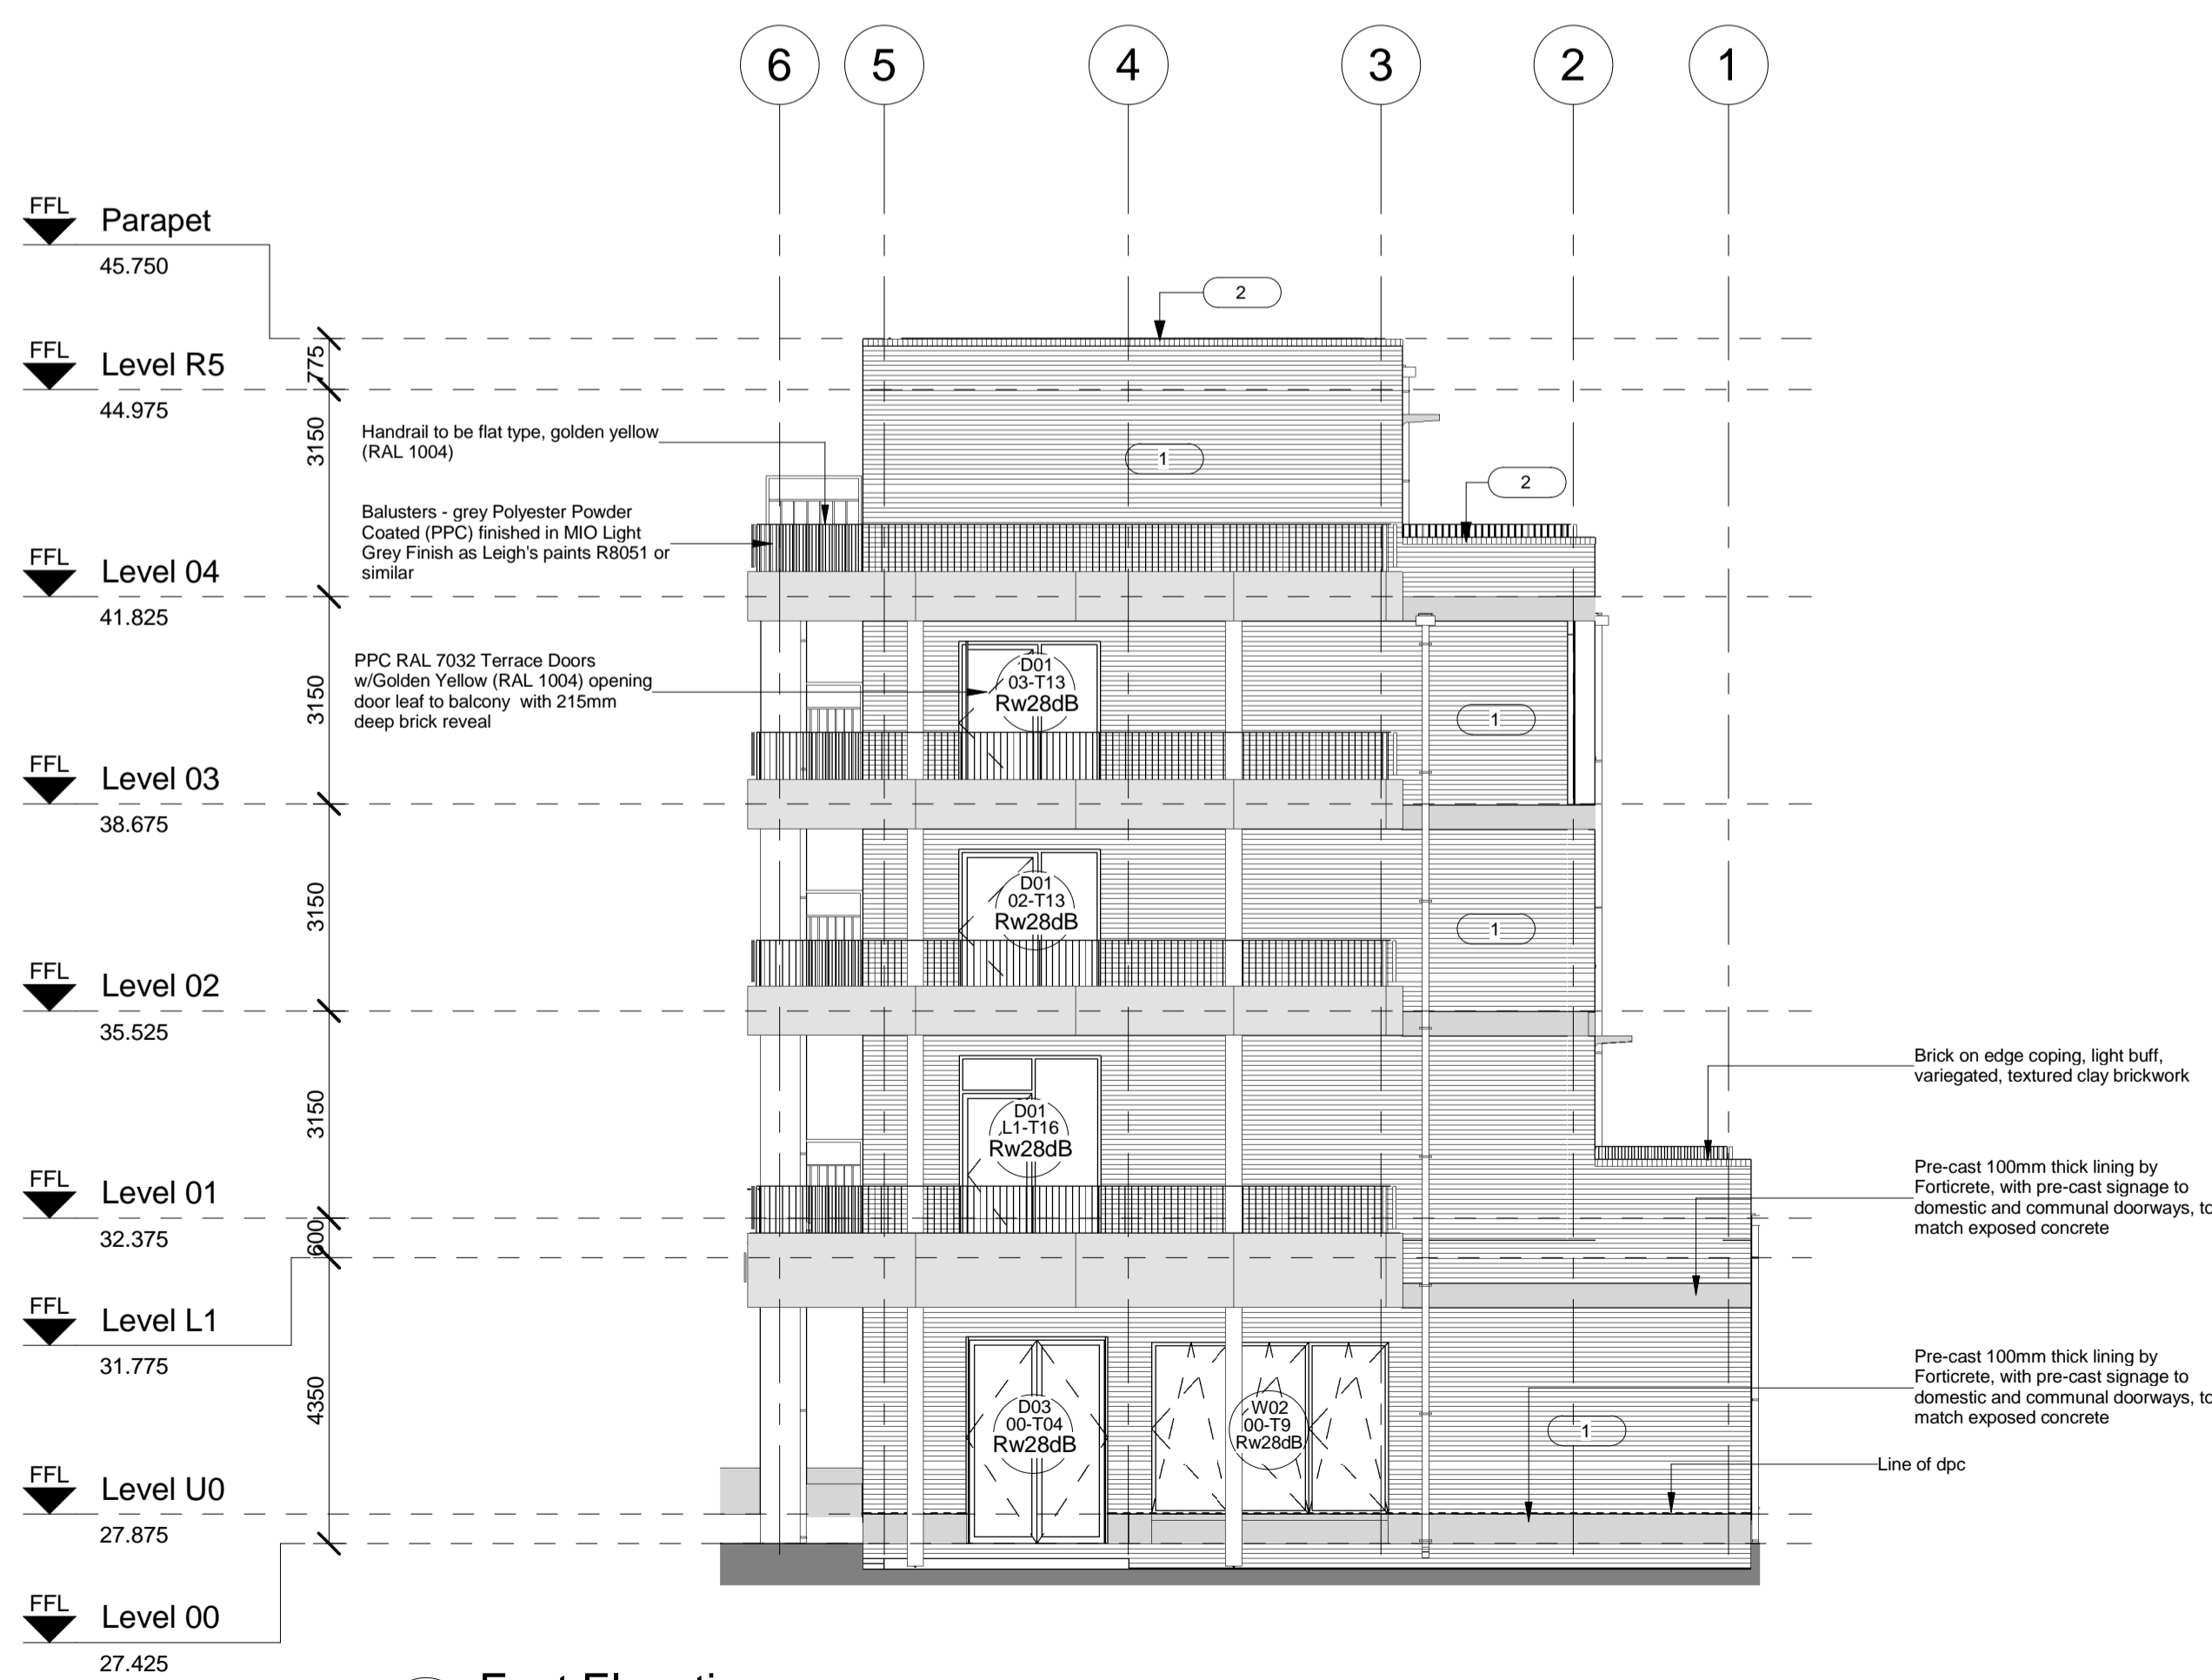

1 East Elevation  
1 : 100

All dimensions to be verified on site by Main Contractor before the start of any shop drawings or work whatsoever either on their own behalf or that of sub-contractors.  
Report any discrepancies to the Contract Administrator at once.  
This drawing is to be read with all relevant Architect's and Engineer's drawings and other relevant information.  
© Ingleton Wood LLP

LEGEND: DO NOT SCALE

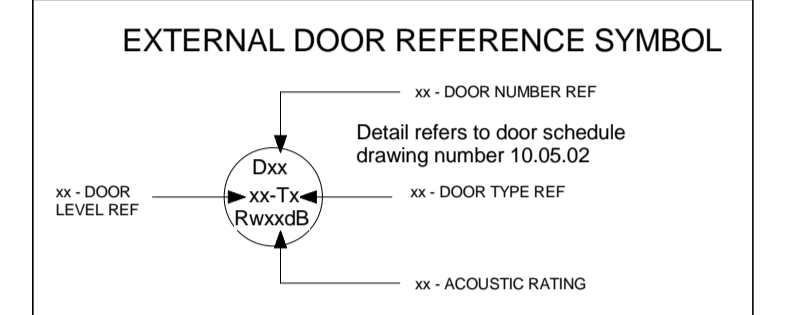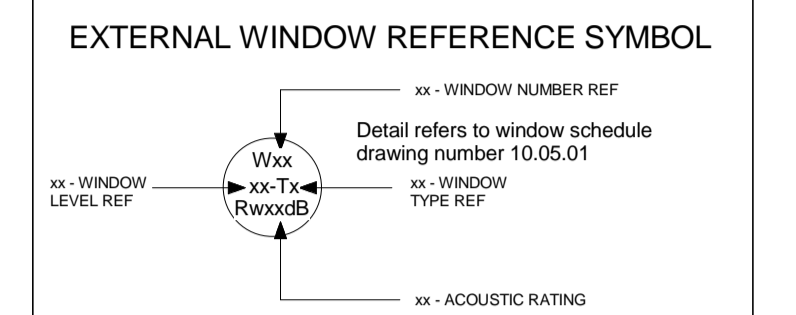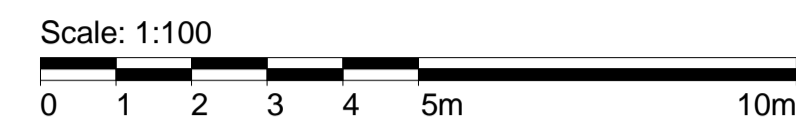

Material Schedule	
Number	Description
1	Brick by TBS(Traditional Brick & Stone), Mystique, light Buff, heavily textured brick, variegated, grey-white mortar, bucket handle pointing
2	Brick on edge coping, light buff, variegated, textured clay brickwork

Rev	Date	Description	Chk	Apr
J	29.04.16	Window & door references amended	LS	JR
H	28.04.16	Acoustic rating added to windows	LS	JR
G	17.02.16	Window/door references updated	LS	JR
F	16.02.16	Issue for information	AA	JR
E	05.05.16	Issued for information	AA	JR
D	01.02.16	Issued for information	AA	JR
C	18.12.15	RWP's added and amendments	JR	JR
B	11.12.15	Issued for review	AA	JR
A	04.11.15	Derogation elevation drawing issue	JR	JR

Scale @ A1: 1 : 100  
Issuing Office: London  
Project No: 84923

Status: S4  
Purpose of Issue: Construction

**Ingleton Wood**  
Vision, form and function

London  
1 Alie Street  
London E1 8DE  
T: 020 7680 4400  
www.ingletonwood.co.uk

Billericay  
Cambridge  
Colchester  
London  
Norwich

Project:  
Regents Park Estate  
Plot 1 - Robert Street Car Park  
London  
NW1 3JS

Drawing Title:  
External Elevation - North & East

Client:  
Lovell Partnership Ltd.