

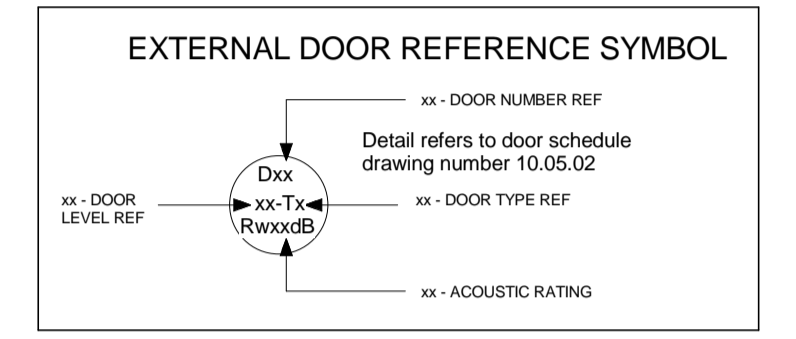
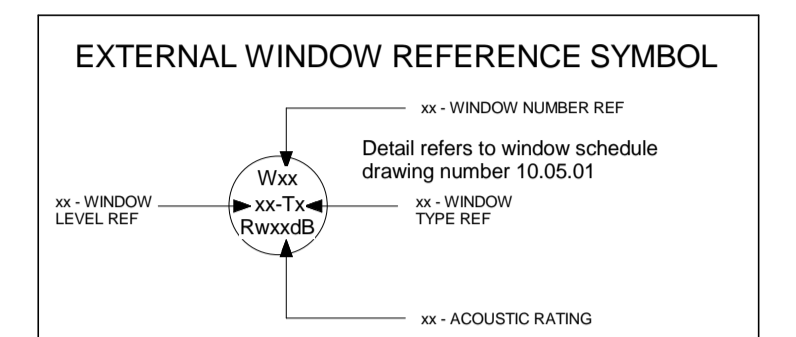


All dimensions to be verified on site by Main Contractor before the start of any shop drawings or work whatsoever either on their own behalf or that of sub-contractors.
 Report any discrepancies to the Contract Administrator at once.
 This drawing is to be read with all relevant Architect's and Engineer's drawings and other relevant information.
 © Ingleton Wood LLP


LEGEND: DO NOT SCALE

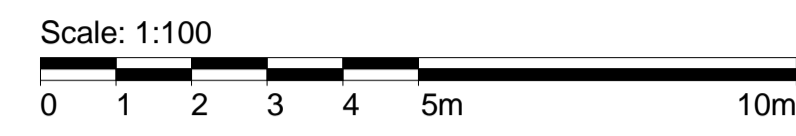

Material Schedule	
Number	Description
1	Brick by TBS(Traditional Brick & Stone), Mystique, light Buff, heavily textured brick, variegated, grey-white mortar, bucket handle pointing
2	Brick on edge coping, light buff, variegated, textured clay brickwork

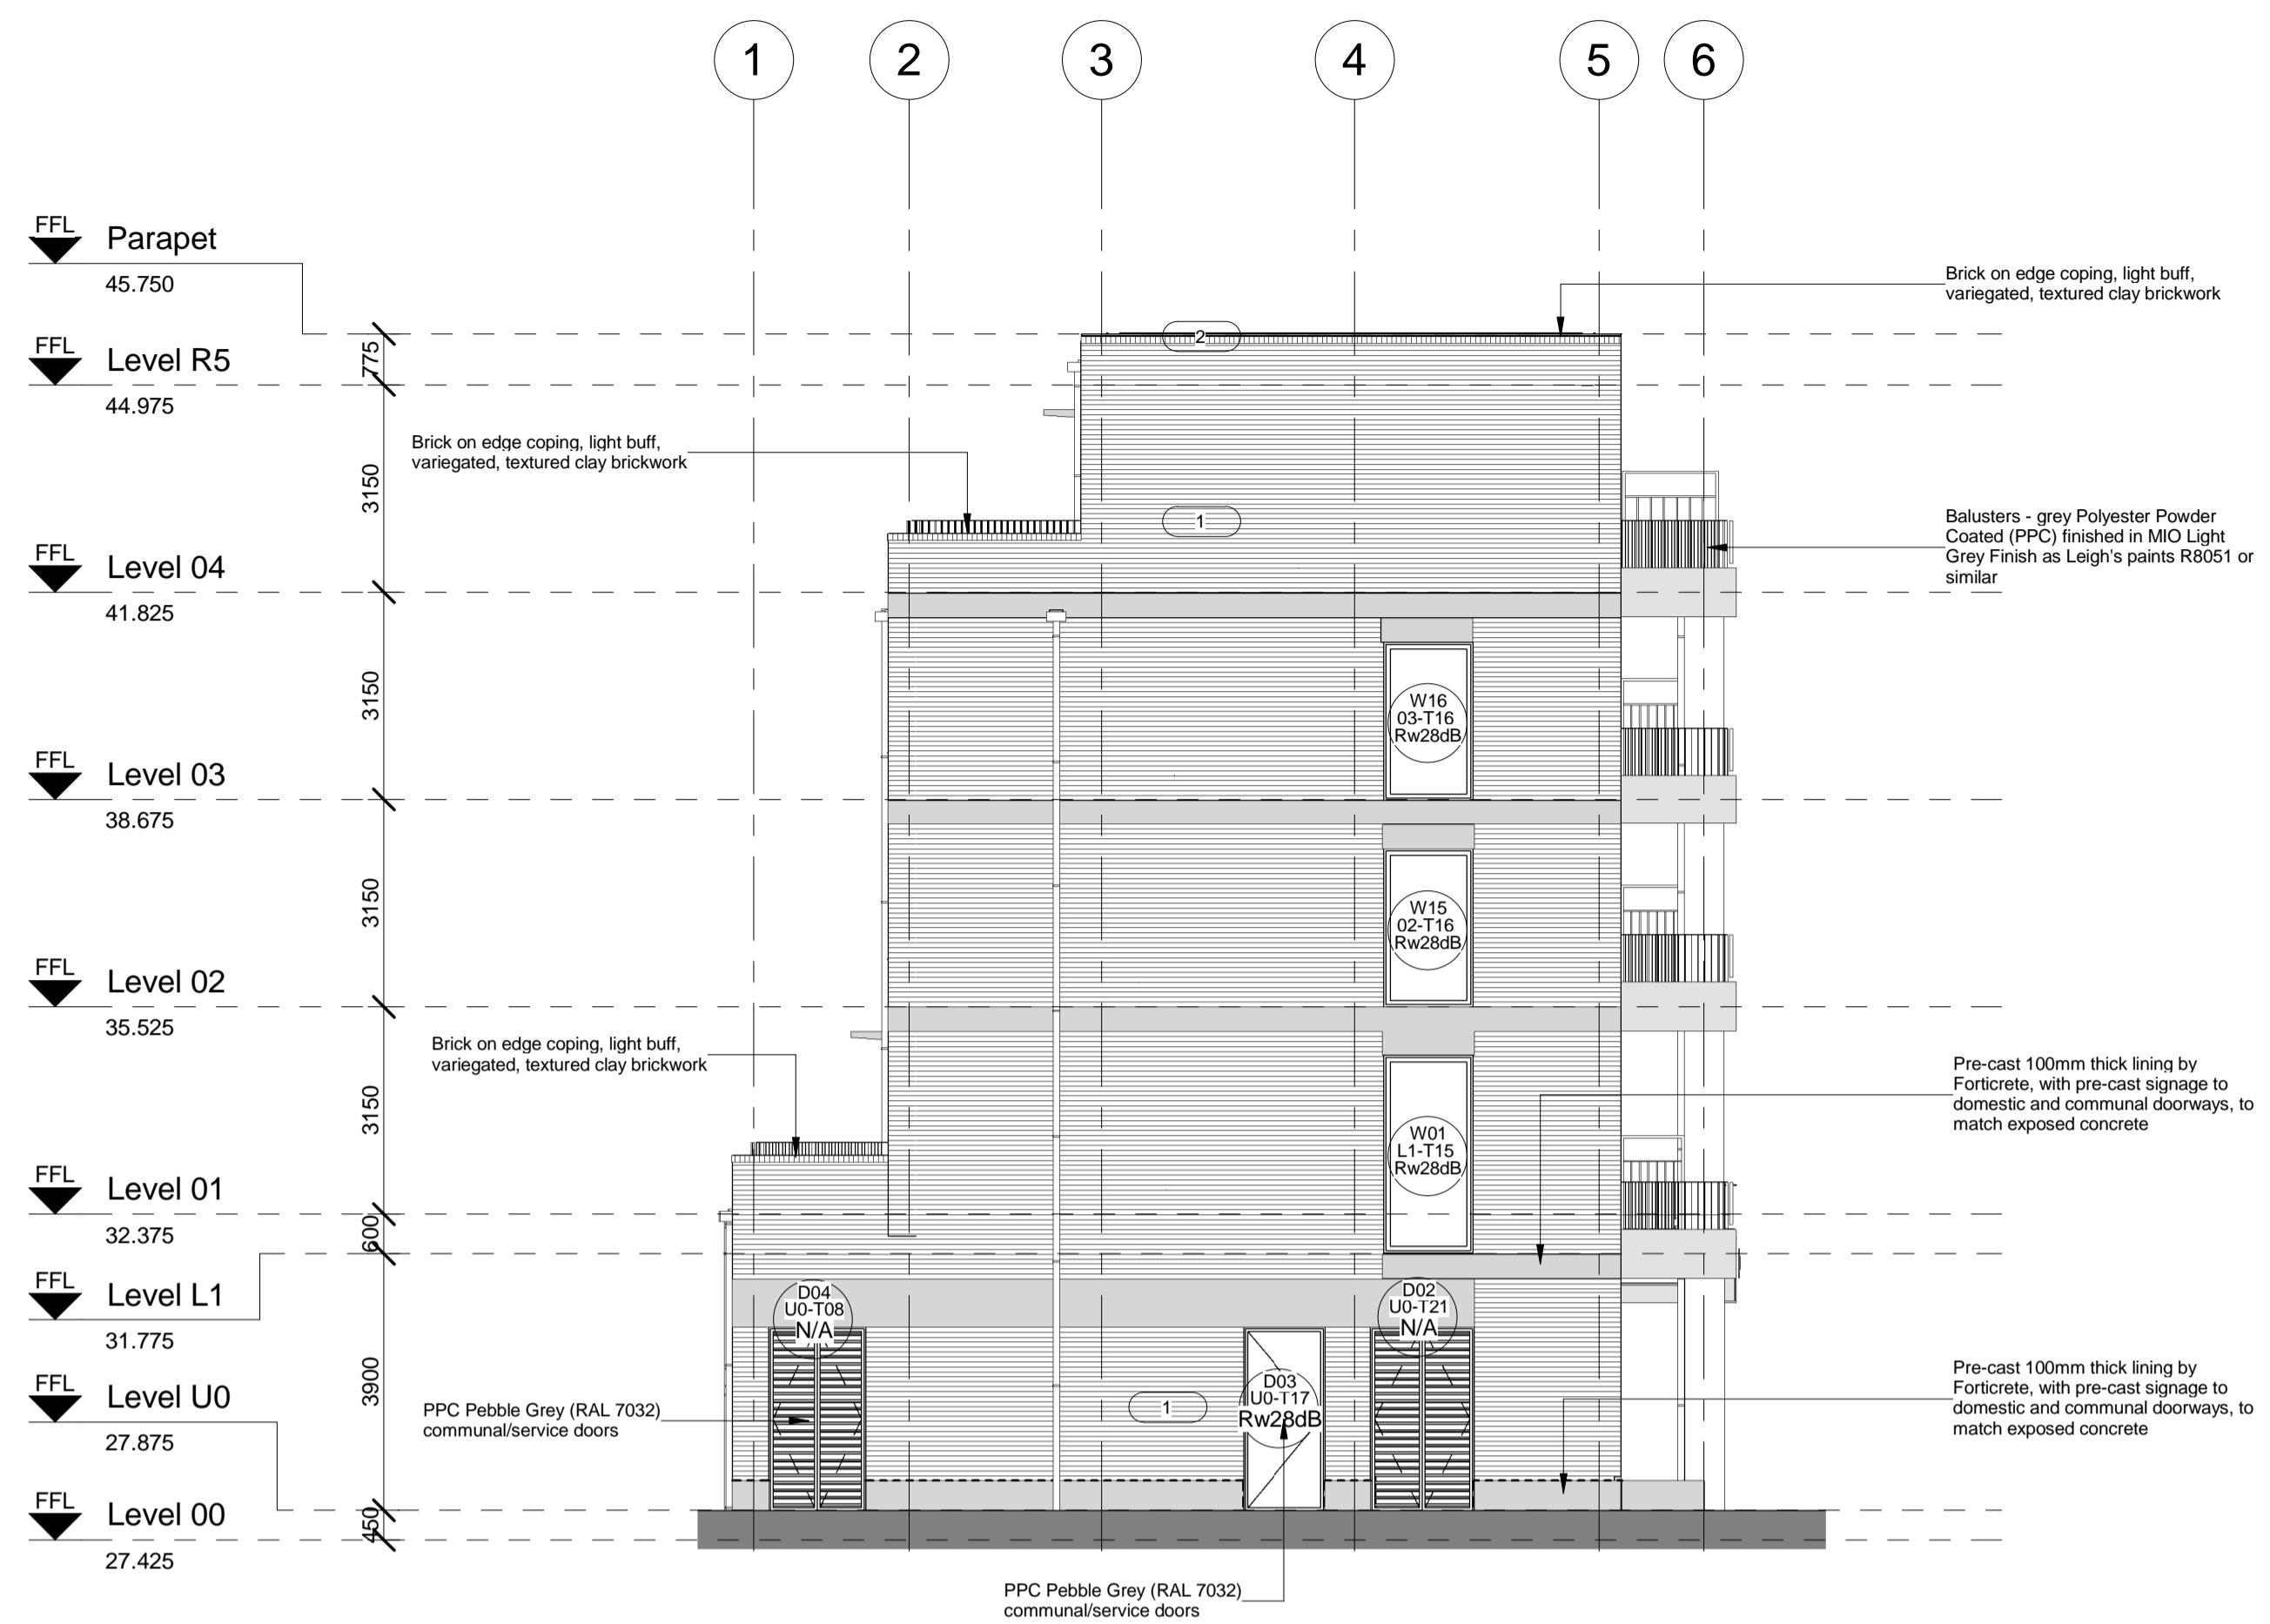

2 West Elevation
1 : 100

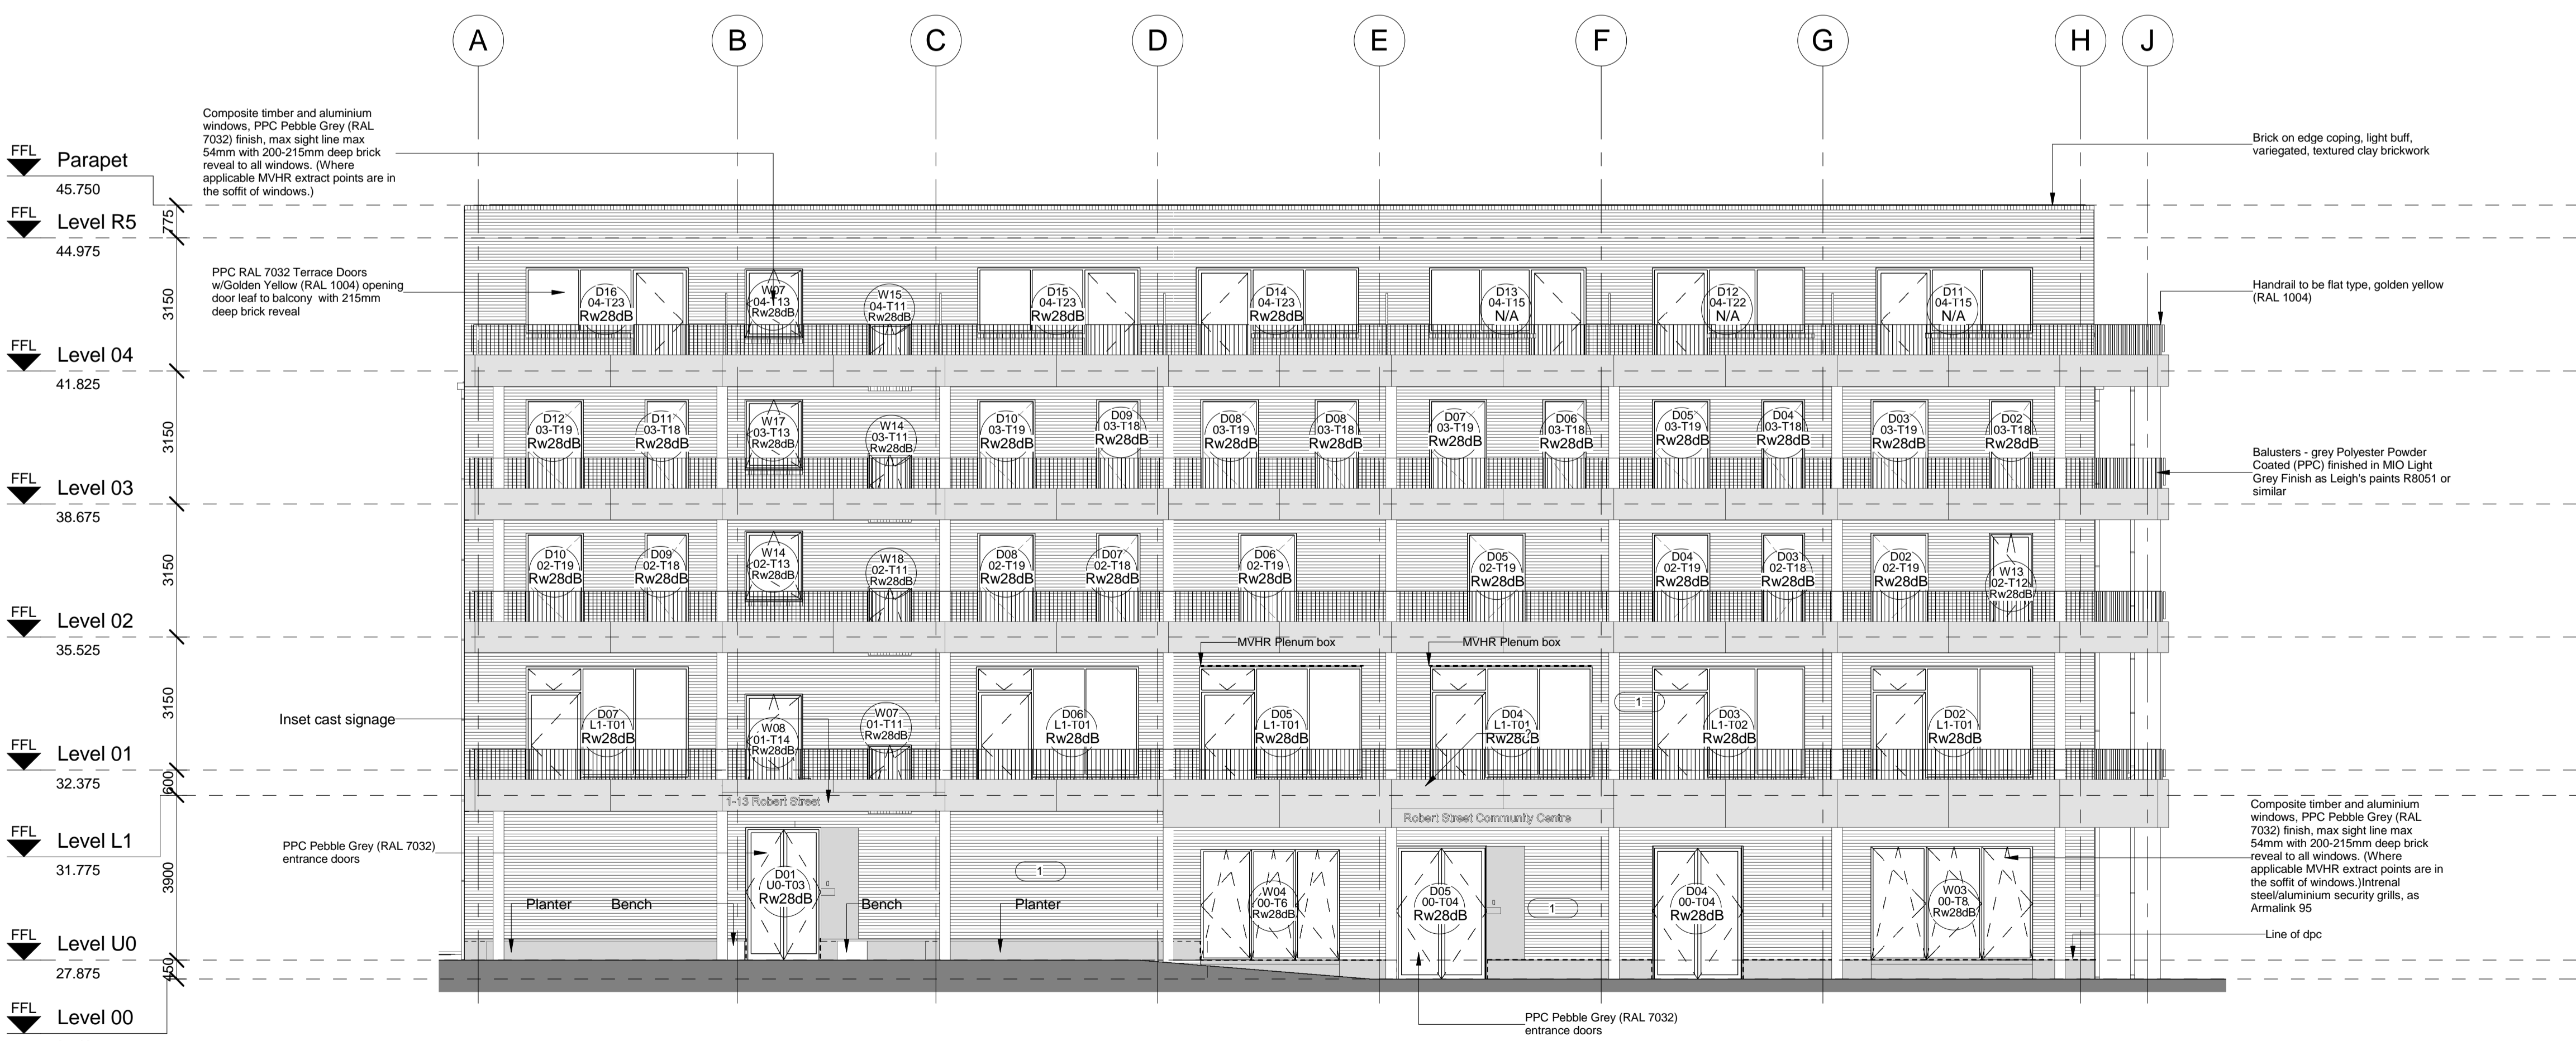

1 South Elevation
1 : 100

H	29.04.16	Window & door references amended	LS	JR
G	08.04.16	Acoustic rating added to windows	LS	JR
F	17.02.16	Window/door references updated	LS	JR
E	16.02.16	Issue for information	AA	JR
D	05.02.16	Issued for information	AA	JR
C	01.02.16	Issued for information	AA	JR
B	11.12.15	Issued for review	AA	JR
A	04.11.15	Derogation elevation drawing issue	JR	JR

Scale @ A1: 1 : 100
 Issuing Office: London
 Project No: 84923

Status: S4
 Purpose of Issue: Construction

Ingleton Wood
 Vision, form and function

London
 1 Alle Street
 London E1 8DE
 T: 020 7680 4400
 www.ingletonwood.co.uk

Project:
 Regents Park Estate
 Plot 1 - Robert Street Car Park
 London
 NW1 3JS

Drawing Title:
 External Elevation - South & West

Client:
 Lovell Partnership Ltd.

File Ref: ROBS - IW - XX - ZZ - DR - A - 17.02	Revision: H
---	----------------