





All dimensions to be verified on site by Main Contractor before the start of any shop drawings or work whatsoever either on their own behalf or that of sub-contractors.

Report any discrepancies to the Contract Administrator at once.  
This drawing is to be read with all relevant Architect's and Engineer's drawings and other relevant information.

© Ingleton Wood LLP

LEGEND: DO NOT SCALE

**GENERAL NOTES**  
- See detail drawing series 35.171 for window head/jamb and sill details.  
- Structural opening width and heights indicated in schedule are brick dimensioned openings.

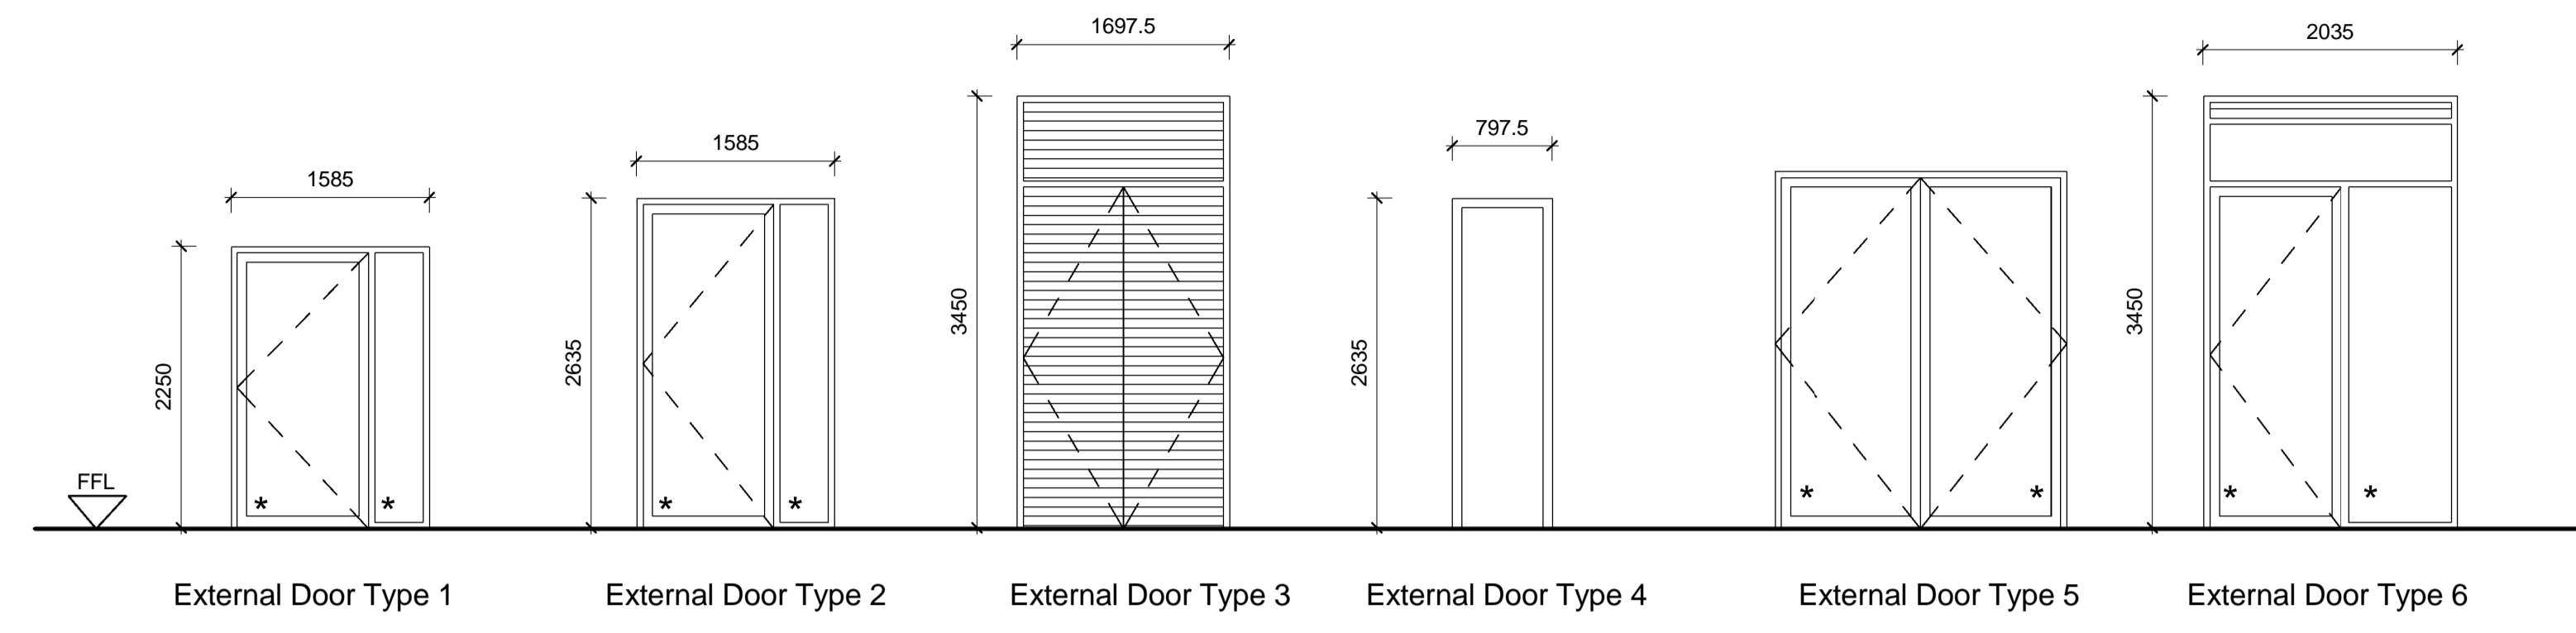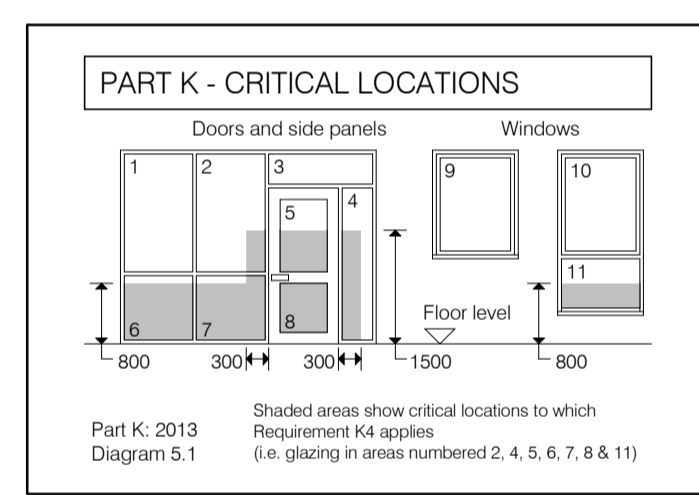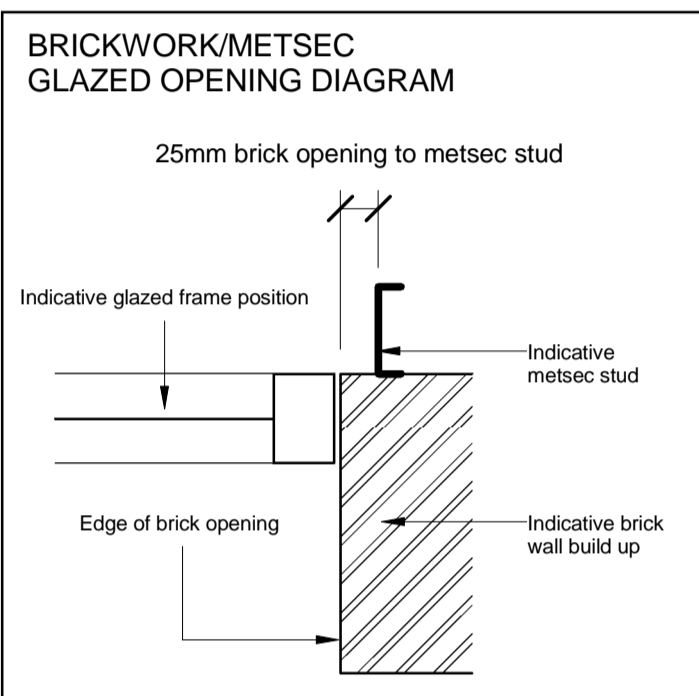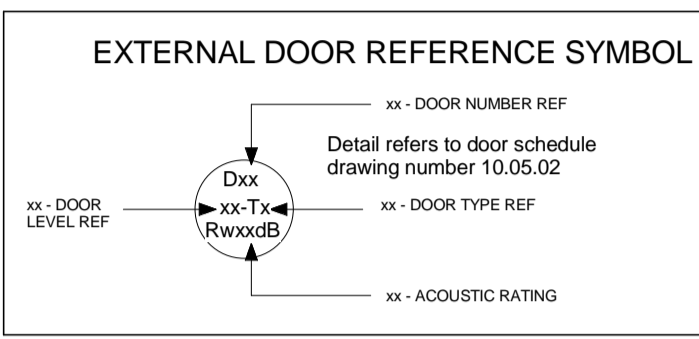

External Door Types \* Refer to notes on Part K  
1 : 50

External Door Schedule							
Door No.	Door Type	SO Width	SO Height	Security Rating	Acoustic Rating	Door Frame Material	Comments
<b>Level 00</b>							
01	03	1697.5	3450	PAS24	N/A	PPC Green Brown (RAL 8000)	
02	06	2035	3450	PAS24	Rw32dB	PPC Green Brown (RAL 8000)	
03	06	2035	3450	PAS24	Rw32dB	PPC Green Brown (RAL 8000)	
04	05	2335	2850	PAS24	N/A	PPC Green Brown (RAL 8000)	Building entrance
05	21	2035	3450	PAS24	N/A	PPC Green Brown (RAL 8000)	
06	21	2035	3450	PAS24	N/A	PPC Green Brown (RAL 8000)	
07	03	1697.5	3450	PAS24	N/A	PPC Green Brown (RAL 8000)	
08	03	1697.5	3450	PAS24	N/A	PPC Green Brown (RAL 8000)	
09	03	1697.5	3450	PAS24	N/A	PPC Green Brown (RAL 8000)	
10	02	1585	2635	PAS24	N/A	PPC Green Brown (RAL 8000)	
11	04	797.5	2635	PAS24	N/A	PPC Green Brown (RAL 8000)	
12	03	1697.5	3450	PAS24	N/A	PPC Green Brown (RAL 8000)	
13	03	1697.5	3450	PAS24	N/A	PPC Green Brown (RAL 8000)	
<b>Level 01</b>							
01	01	1585	2250		Rw32dB	PPC Green Brown (RAL 8000)	
02	01	1585	2250		Rw32dB	PPC Green Brown (RAL 8000)	
03	01	1585	2250		Rw32dB	PPC Green Brown (RAL 8000)	
04	01	1585	2250		Rw32dB	PPC Green Brown (RAL 8000)	
<b>Level 02</b>							
01	01	1585	2250		Rw28dB	PPC Green Brown (RAL 8000)	
02	01	1585	2250		Rw28dB	PPC Green Brown (RAL 8000)	
03	01	1585	2250		Rw28dB	PPC Green Brown (RAL 8000)	
04	01	1585	2250		Rw28dB	PPC Green Brown (RAL 8000)	

External Door Schedule							
Door No.	Door Type	SO Width	SO Height	Security Rating	Acoustic Rating	Door Frame Material	Comments
<b>Level 03</b>							
01	01	1585	2250		Rw28dB	PPC Green Brown (RAL 8000)	
02	01	1585	2250		Rw28dB	PPC Green Brown (RAL 8000)	
03	01	1585	2250		Rw28dB	PPC Green Brown (RAL 8000)	
04	01	1585	2250		Rw28dB	PPC Green Brown (RAL 8000)	
<b>Level 04</b>							
01	01	1585	2250		Rw28dB	PPC Green Brown (RAL 8000)	
02	01	1585	2250		Rw28dB	PPC Green Brown (RAL 8000)	
03	01	1585	2250		Rw28dB	PPC Green Brown (RAL 8000)	
04	01	1585	2250		Rw28dB	PPC Green Brown (RAL 8000)	
<b>Level 05</b>							
01	01	1585	2250		Rw28dB	PPC Green Brown (RAL 8000)	
02	01	1585	2250		Rw28dB	PPC Green Brown (RAL 8000)	
03	01	1585	2250		Rw28dB	PPC Green Brown (RAL 8000)	
04	01	1585	2250		Rw28dB	PPC Green Brown (RAL 8000)	
<b>Level 06</b>							
01	01	1585	2250		Rw28dB	PPC Green Brown (RAL 8000)	
02	01	1585	2250		Rw28dB	PPC Green Brown (RAL 8000)	
03	01	1585	2250		Rw28dB	PPC Green Brown (RAL 8000)	
04	01	1585	2250		Rw28dB	PPC Green Brown (RAL 8000)	

C	20.04.16	Door & window references updated	LS	JR
B	15.02.16	Amended to suit client comments	LS	JR
A	30.11.15	Issued for comment	LS	JR

Rev: | Date: | Description: | Chk: | Apr: |  
Scale @ A1: | Issuing Office: | Project No: |  
As indicated | London | 84923  
Status: | Purpose of Issue: |

**Ingleton Wood**  
Vision, form and function  
London  
1 Alie Street  
London E1 8DE  
T: 020 7680 4400  
www.ingletonwood.co.uk

**Billericay**  
**Cambridge**  
**Colchester**  
**London**  
**Norwich**

Project:  
Regents Park Estate  
Plot 2 - Rydal Water Open Space  
London  
NW1 3EE

Drawing Title:  
External Door Schedule

Client:  
Lovell Partnership Ltd.