

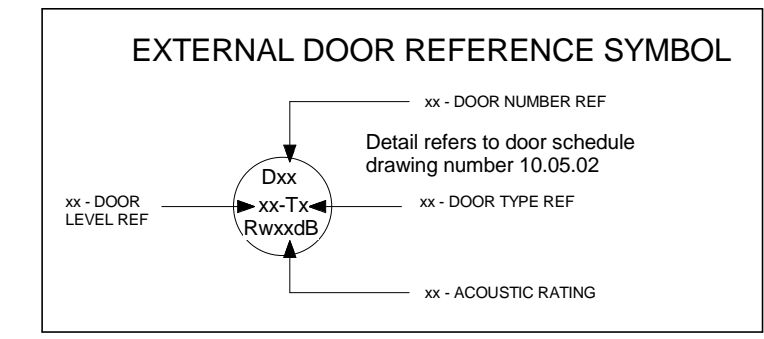




All dimensions to be verified on site by Main Contractor before the start of any shop drawings or work whatsoever either on their own behalf or that of sub-contractors.
 Report any discrepancies to the Contract Administrator at once.
 This drawing is to be read with all relevant Architect's and Engineer's drawings and other relevant information.
 © Ingleton Wood LLP

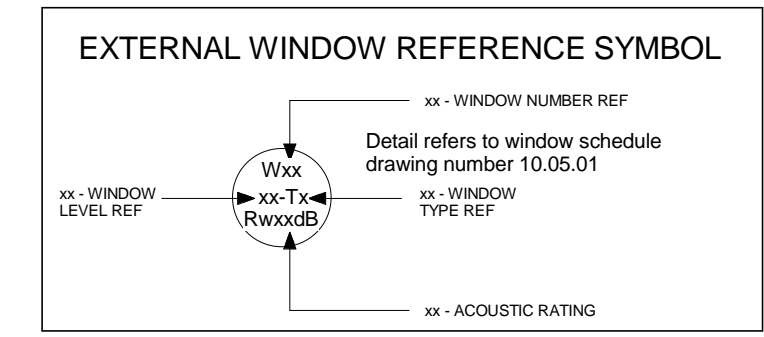

LEGEND: DO NOT SCALE

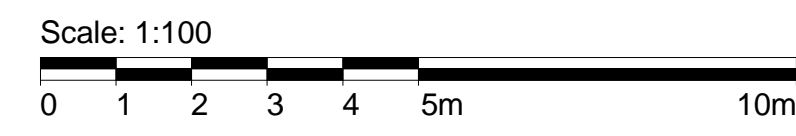

Material Legend	
Reference	Description
1	Soft yellow stock, sand faced facing brickwork with variation of colours, white, buff and yellow, stretcher bond.
2	Soft yellow stock, sand faced facing brickwork with variation of colours, white, buff and yellow, stacked soldier bond.

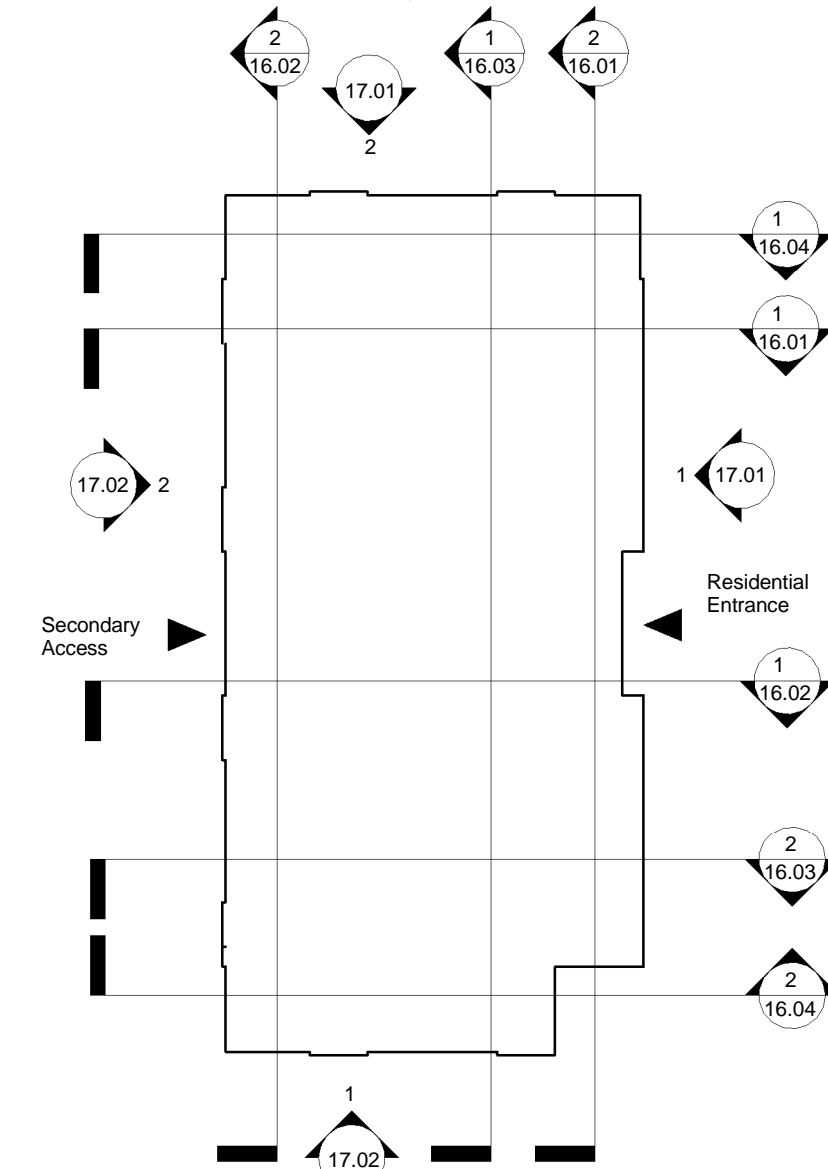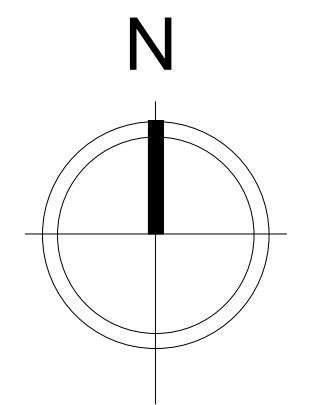

Block Plan
 1 : 250

Rev	Date	Description	Chk	App
H	20.04.16	Door & window references updated	LS	JR
G	15.04.16	Feature brickwork amended	LS	JR
F	08.04.16	Acoustic requirements added to windows	LS	JR
E	15.02.16	Window/Door references amended	LS	JR
D	22.01.16	Amended to suit client comments	LS	JR
C	08.12.15	Issued for review	LS	JR
B	30.11.15	Issued for comment	LS	JR
A	24.11.15	Issued for comment	LS	JR

Scale @ A1:	As indicated	Issuing Office:	London	Project No.:	84923
Status:	S4	Purpose of Issue:	Construction		


Ingleton Wood
 Vision, form and function

London
 1 Aile Street
 London E1 8DE
 T: 020 7680 4400
 www.ingletonwood.co.uk


Project:
 Regents Park Estate
 Plot 2 - Rydal Water Open Space
 London
 NW1 3EE

Drawing Title:
 External Elevation - North & East


Client:
 Lovell Partnership Ltd.

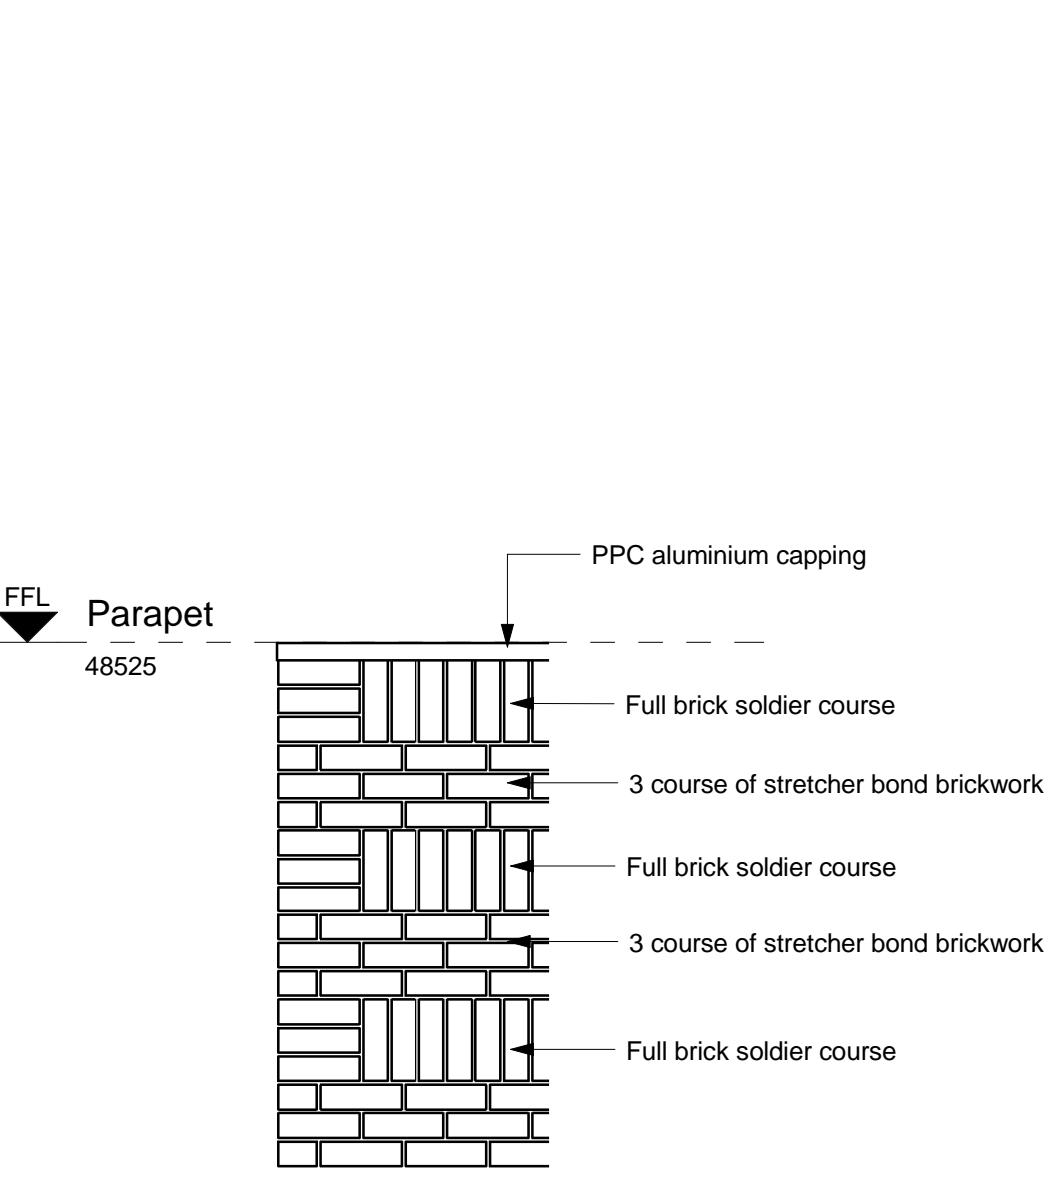


3 Typical Brick Banding Parapet Detail
 1 : 20

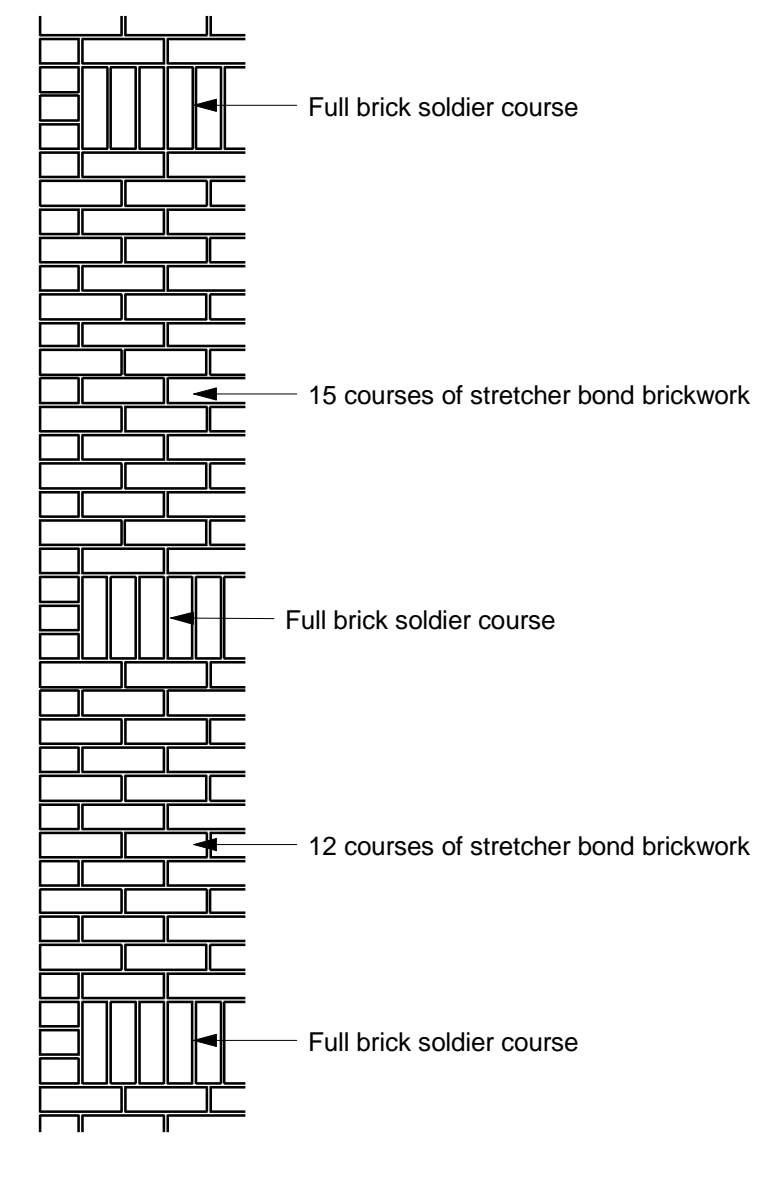


4 Typical Brick Banding Detail
 1 : 20

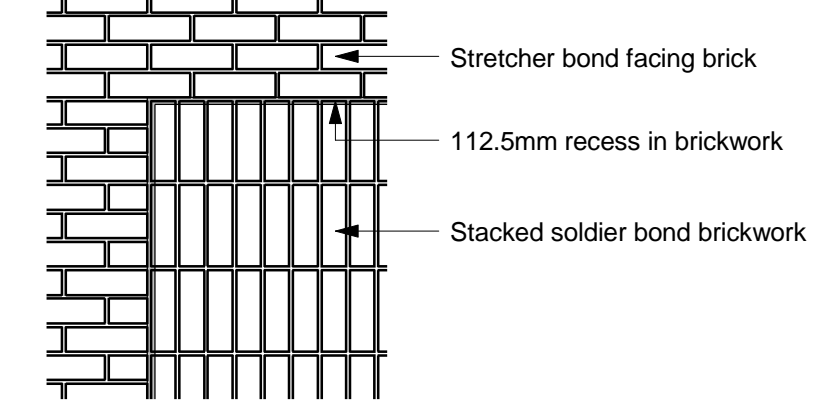

5 Typical Brick Recess Detail
 1 : 20

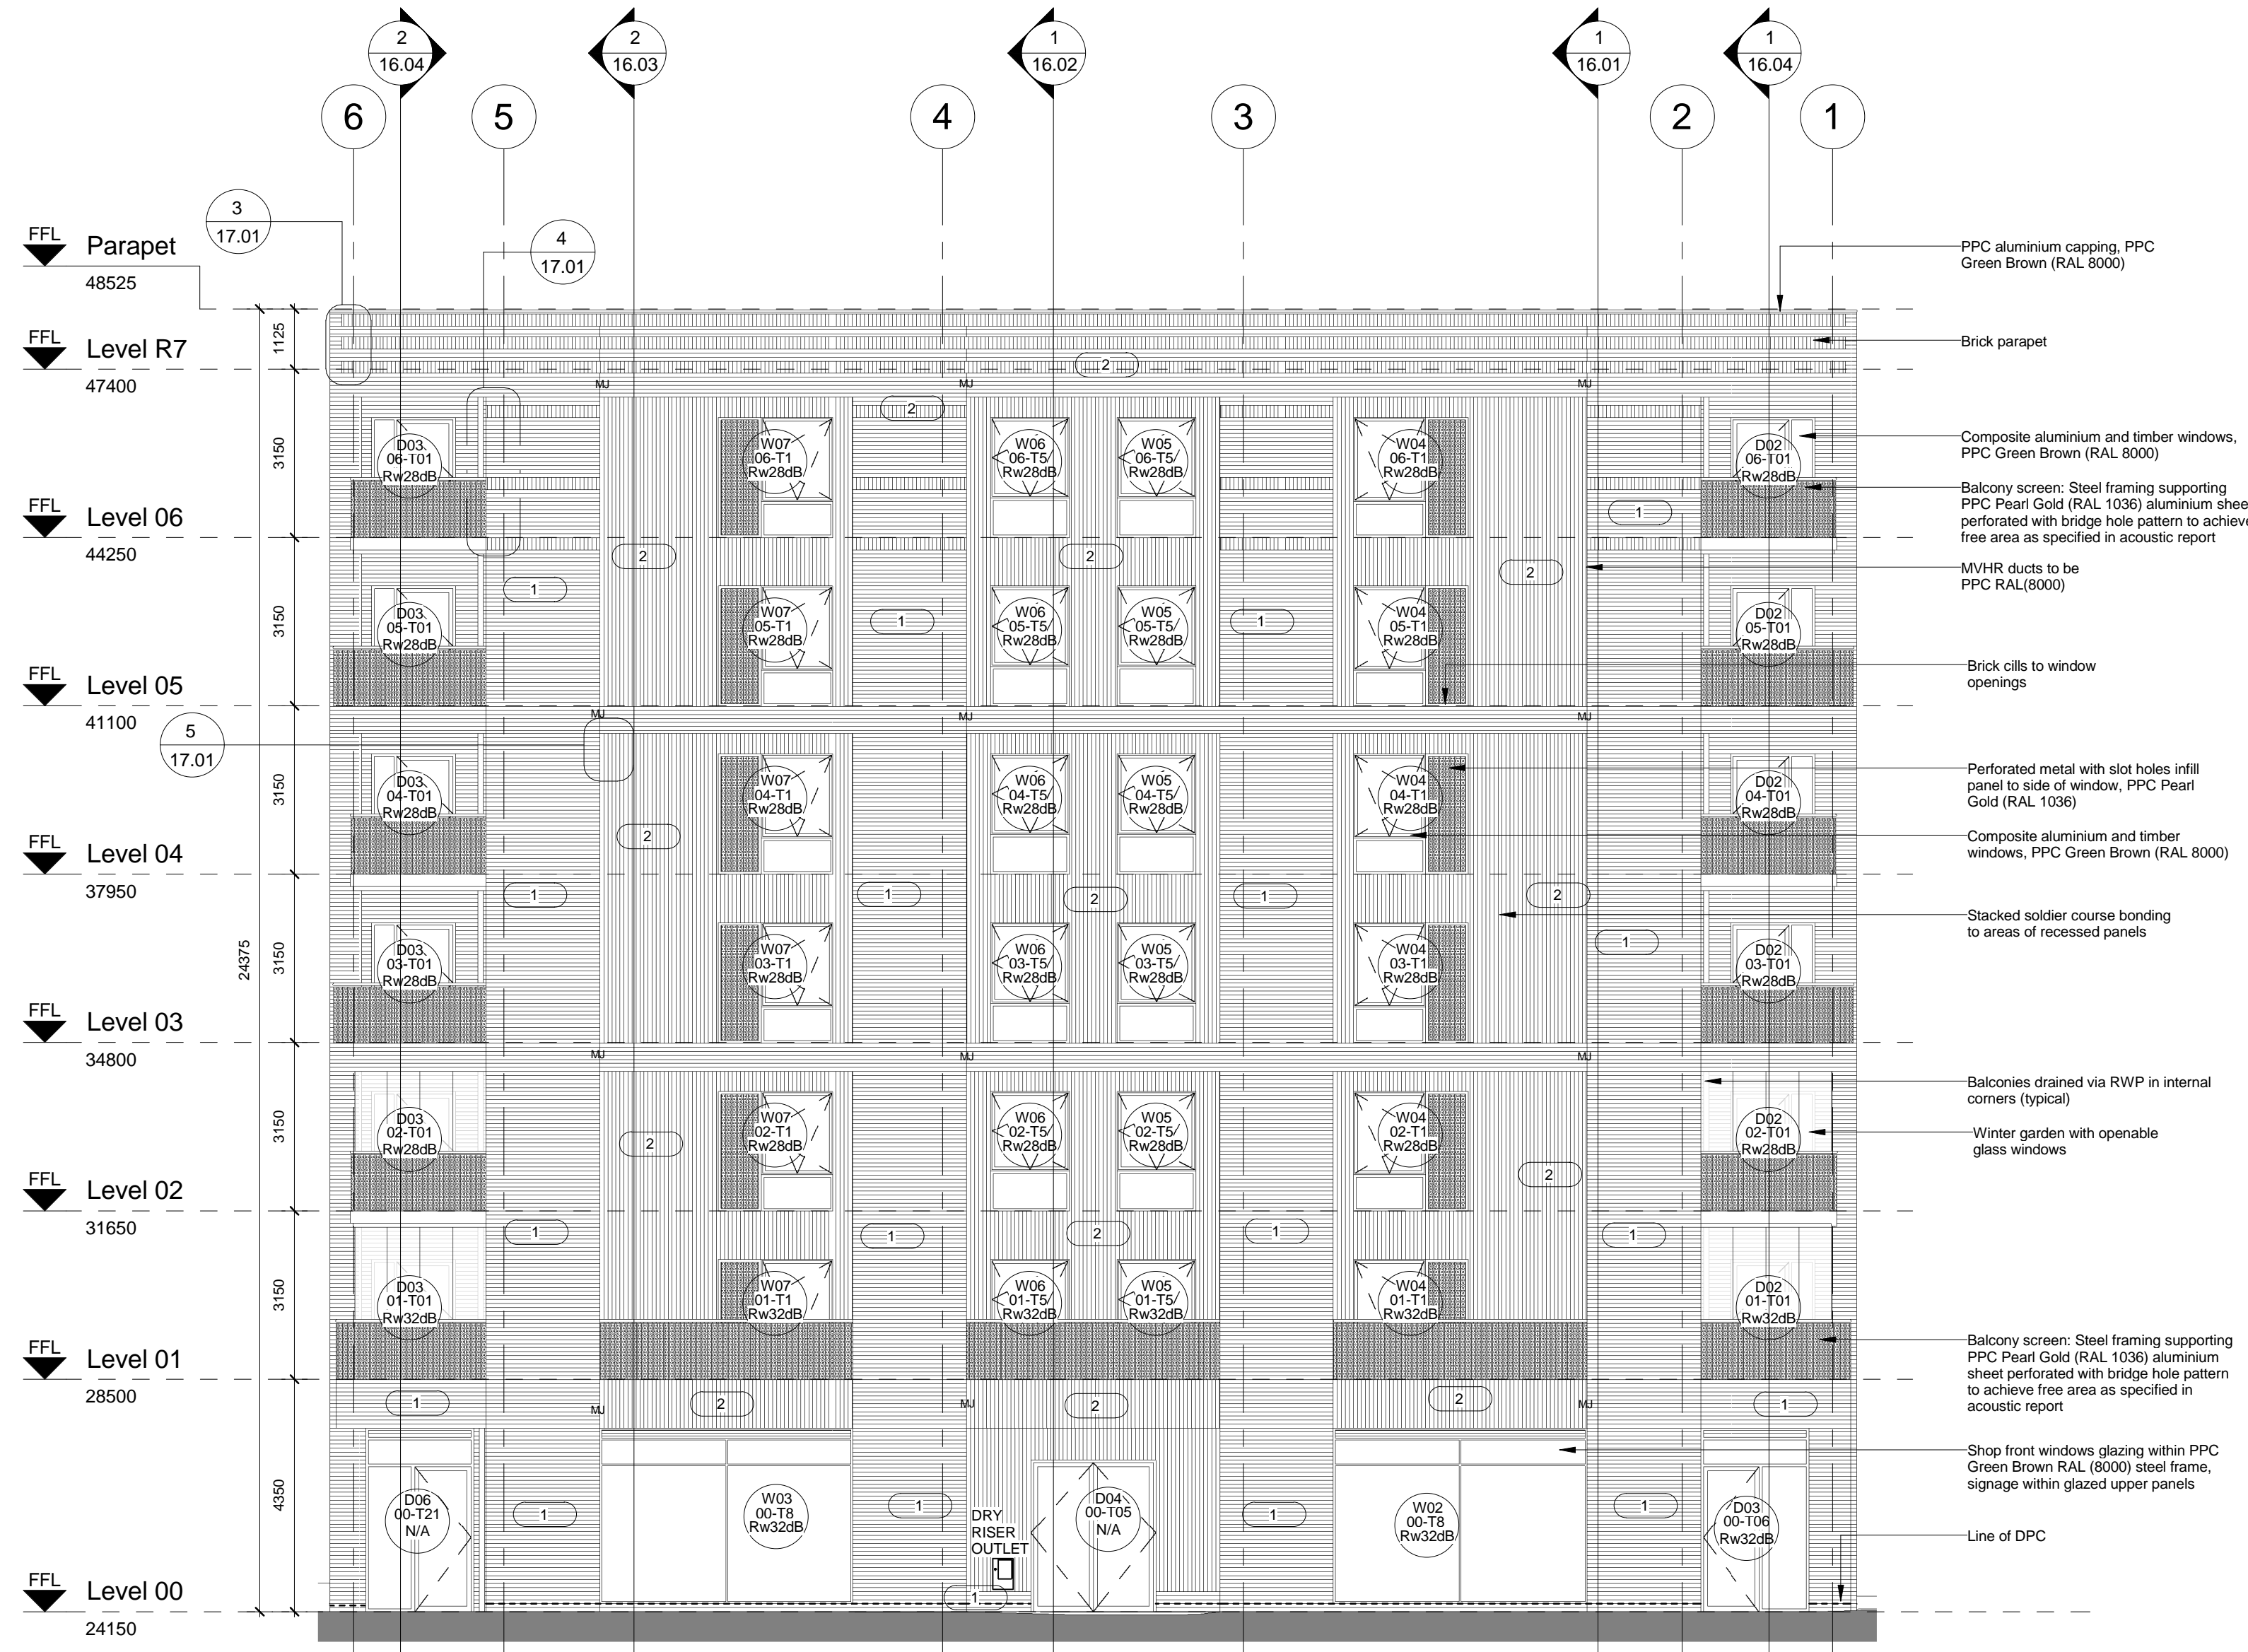

1 East Elevation
 1 : 100

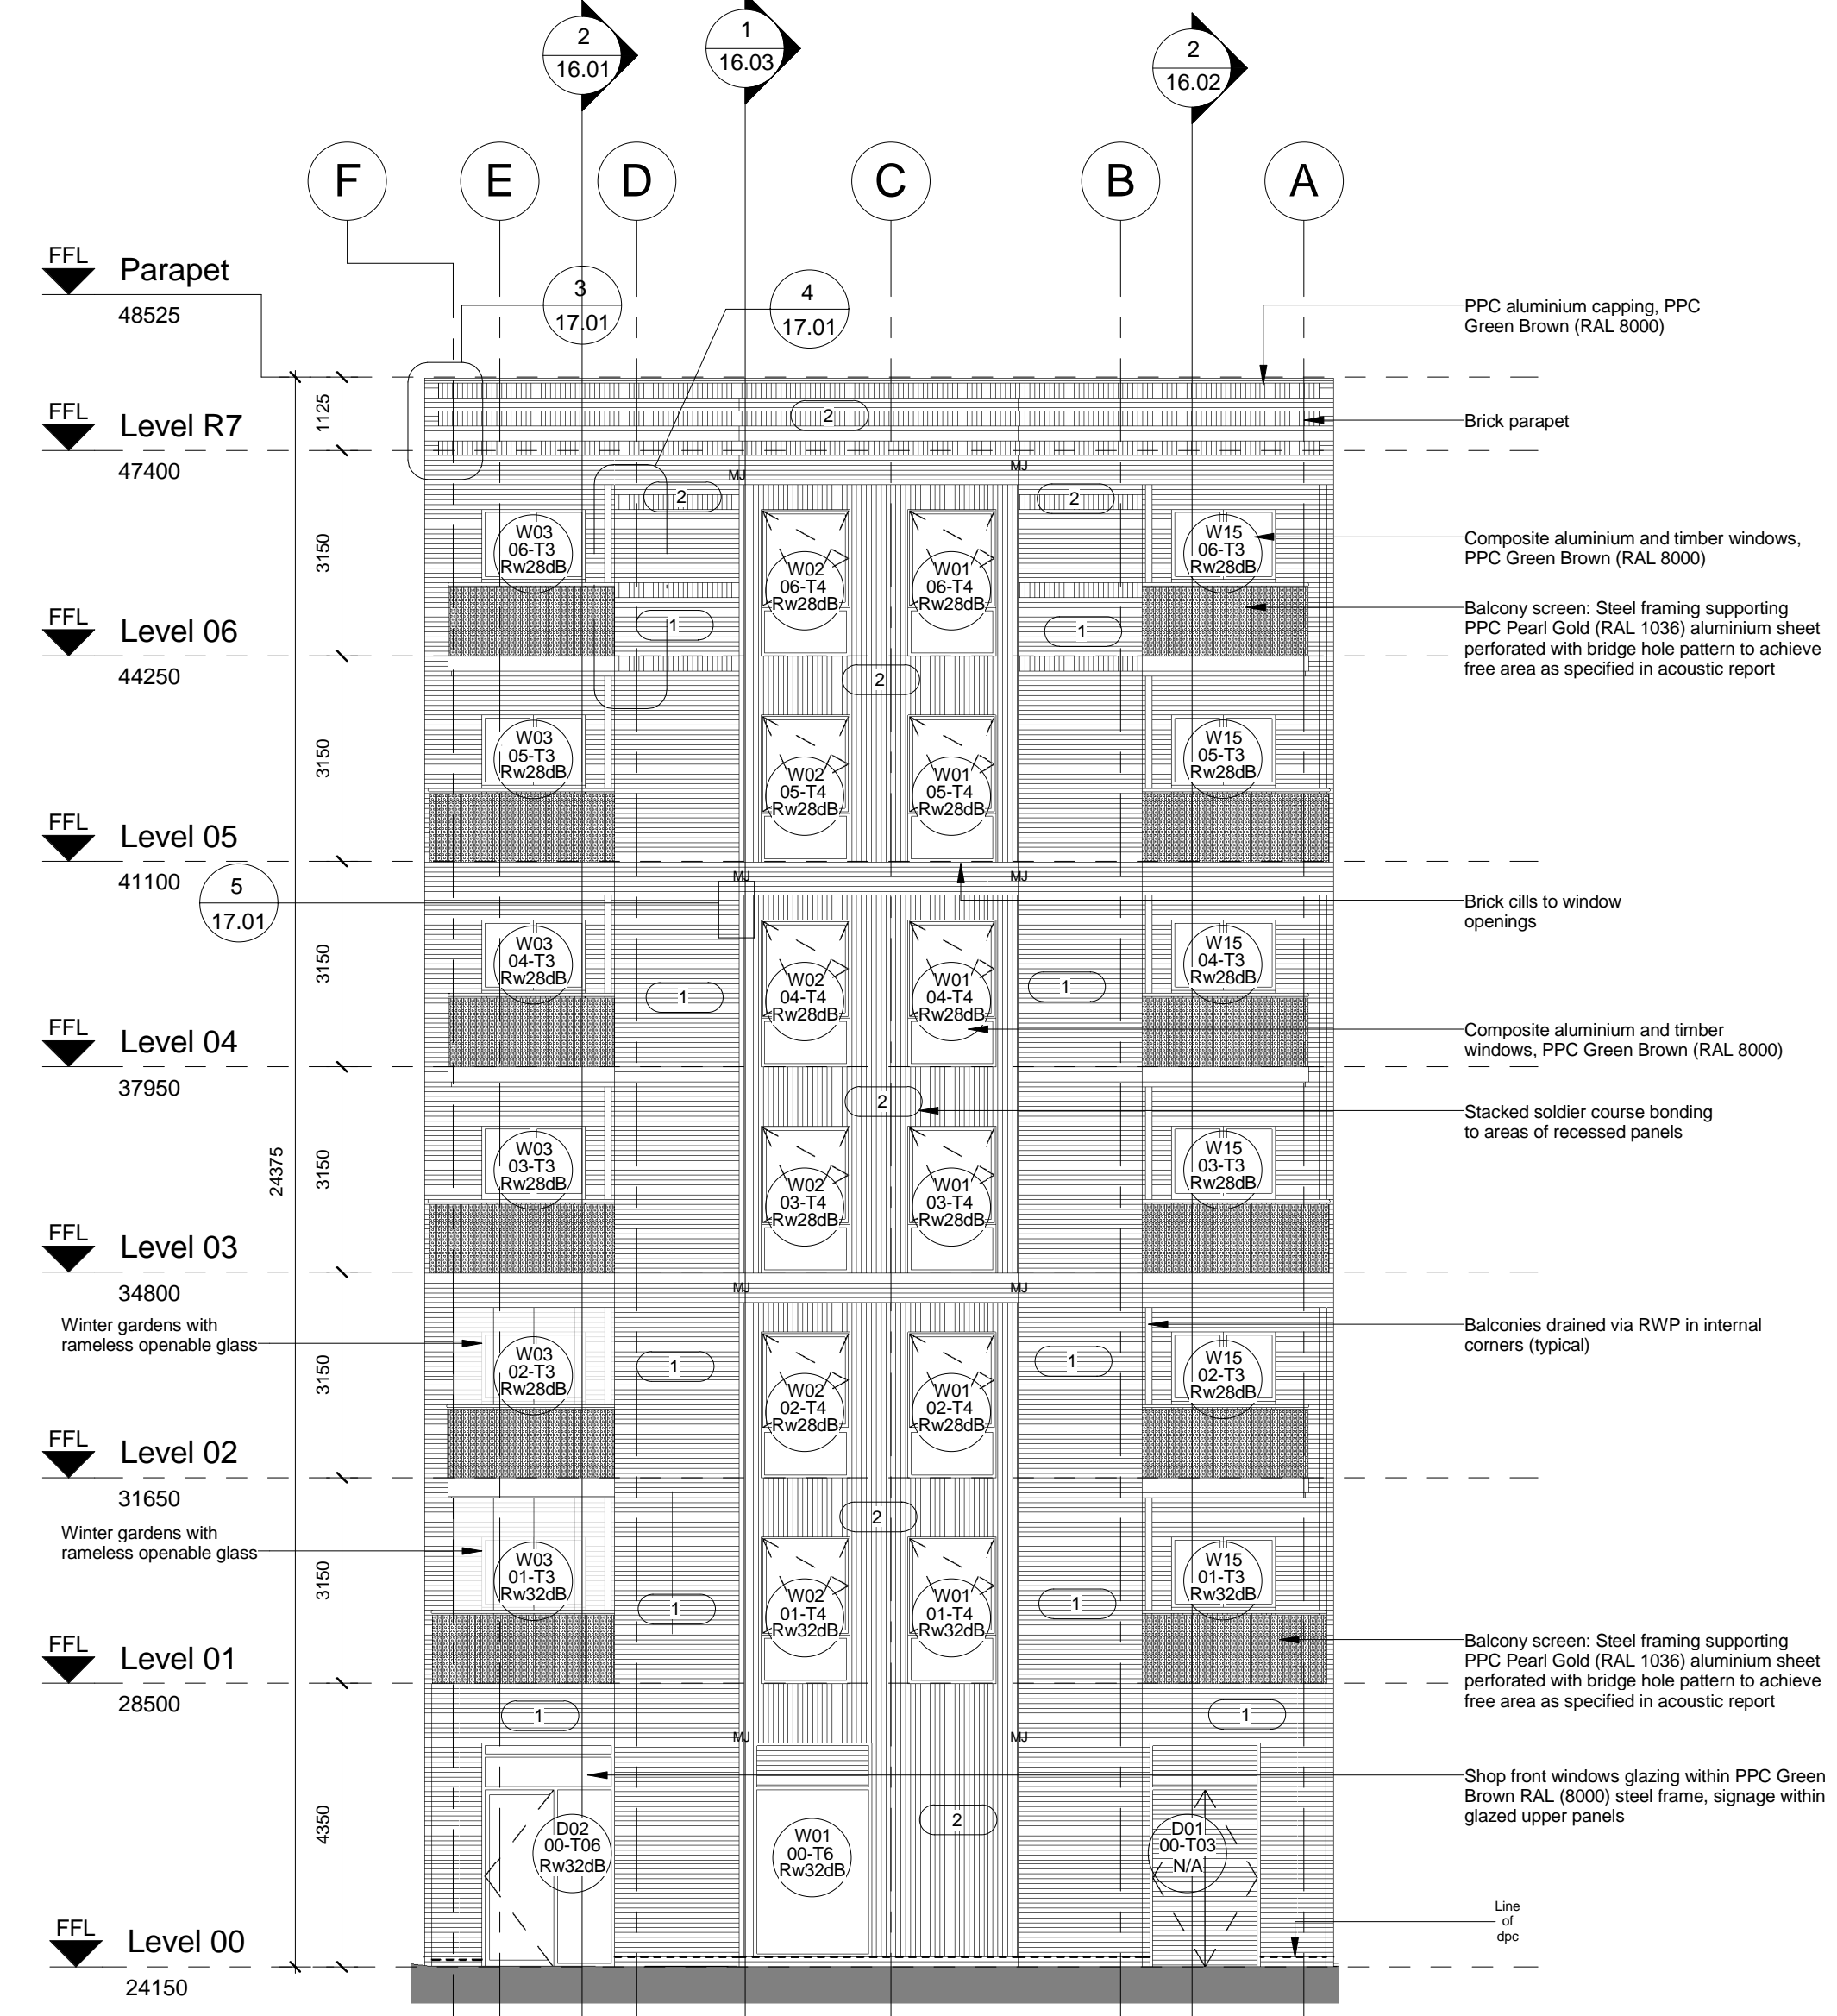

2 North Elevation
 1 : 100