






All dimensions to be verified on site by Main Contractor before the start of any shop drawings or work whatsoever either on their own behalf or that of sub-contractors.

Report any discrepancies to the Contract Administrator at once.
This drawing is to be read with all relevant Architect's and Engineer's drawings and other relevant information.
© Ingleton Wood LLP


LEGEND: DO NOT SCALE

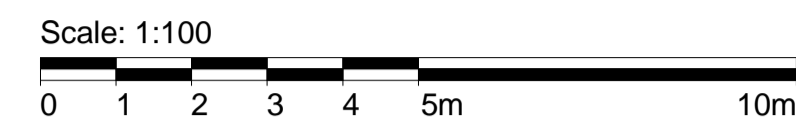


Material Legend	
Reference	Description
1	Soft yellow stock, sand faced facing brickwork with variation of colours, white, buff and yellow, stretcher bond.
2	Soft yellow stock, sand faced facing brickwork with variation of colours, white, buff and yellow, stacked soldier bond.

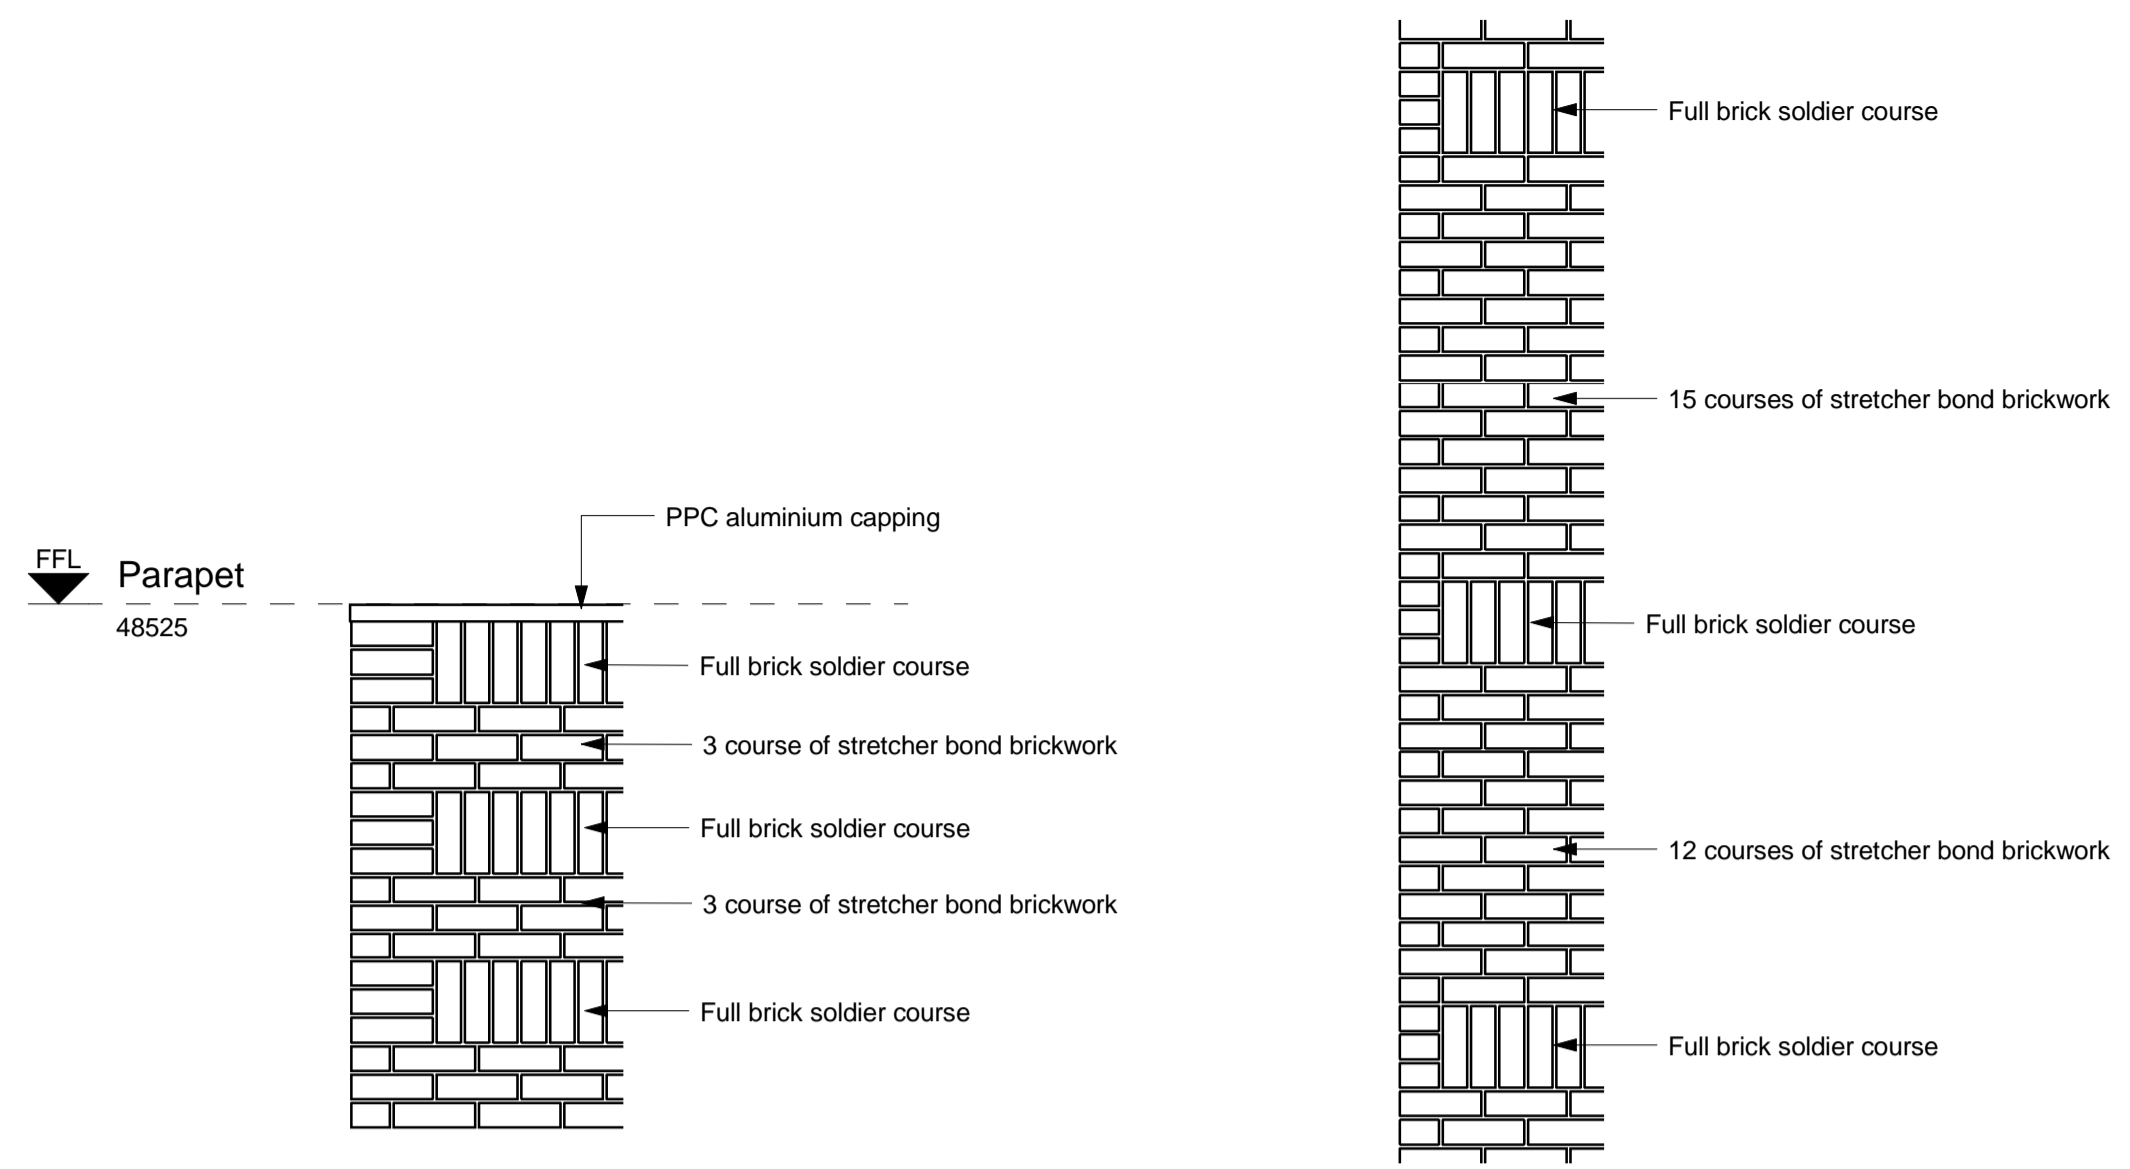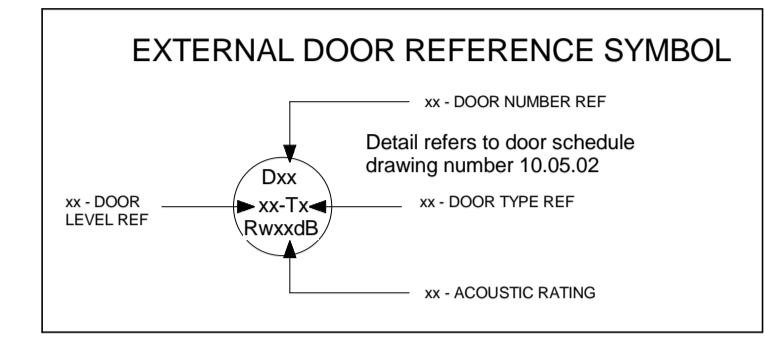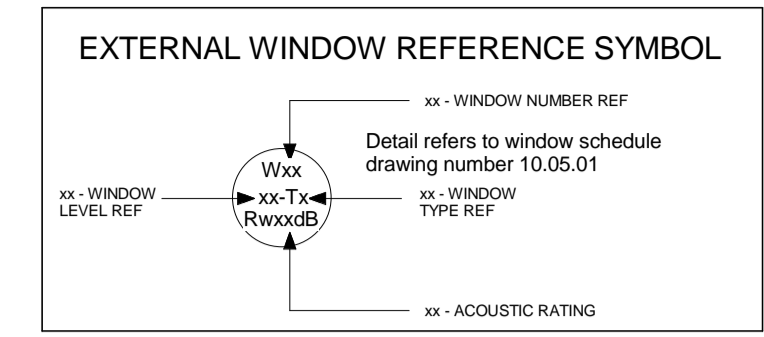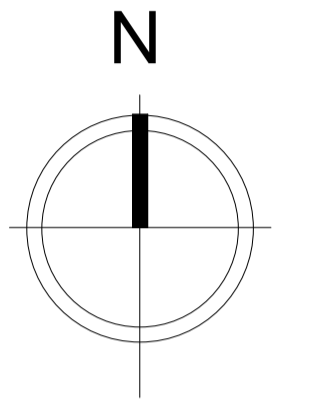


3 Typical Brick Banding Parapet Detail
1 : 20

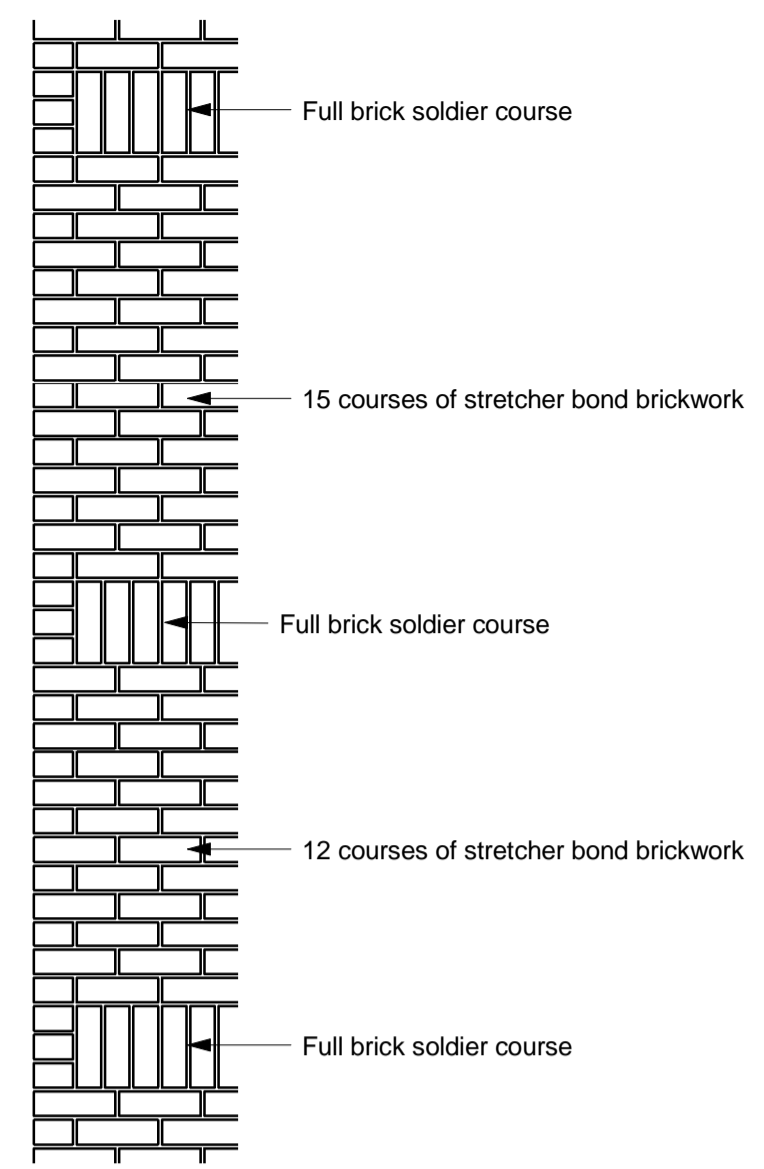


4 Typical Brick Banding Detail
1 : 20

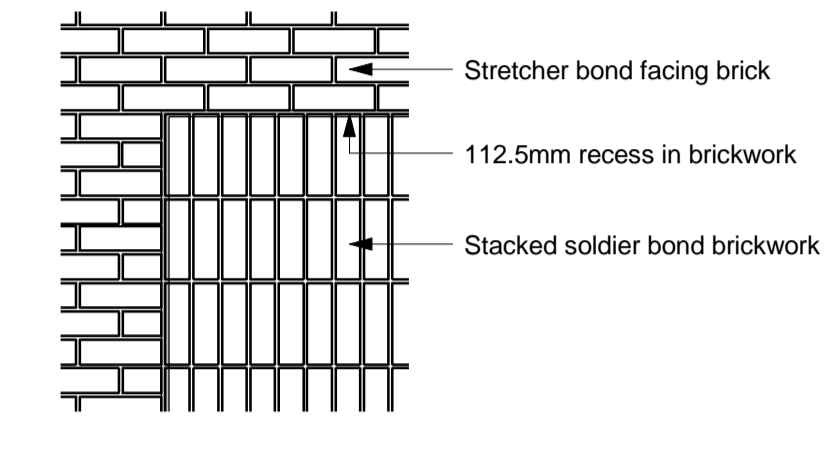


5 Typical Brick Recess Detail
1 : 20

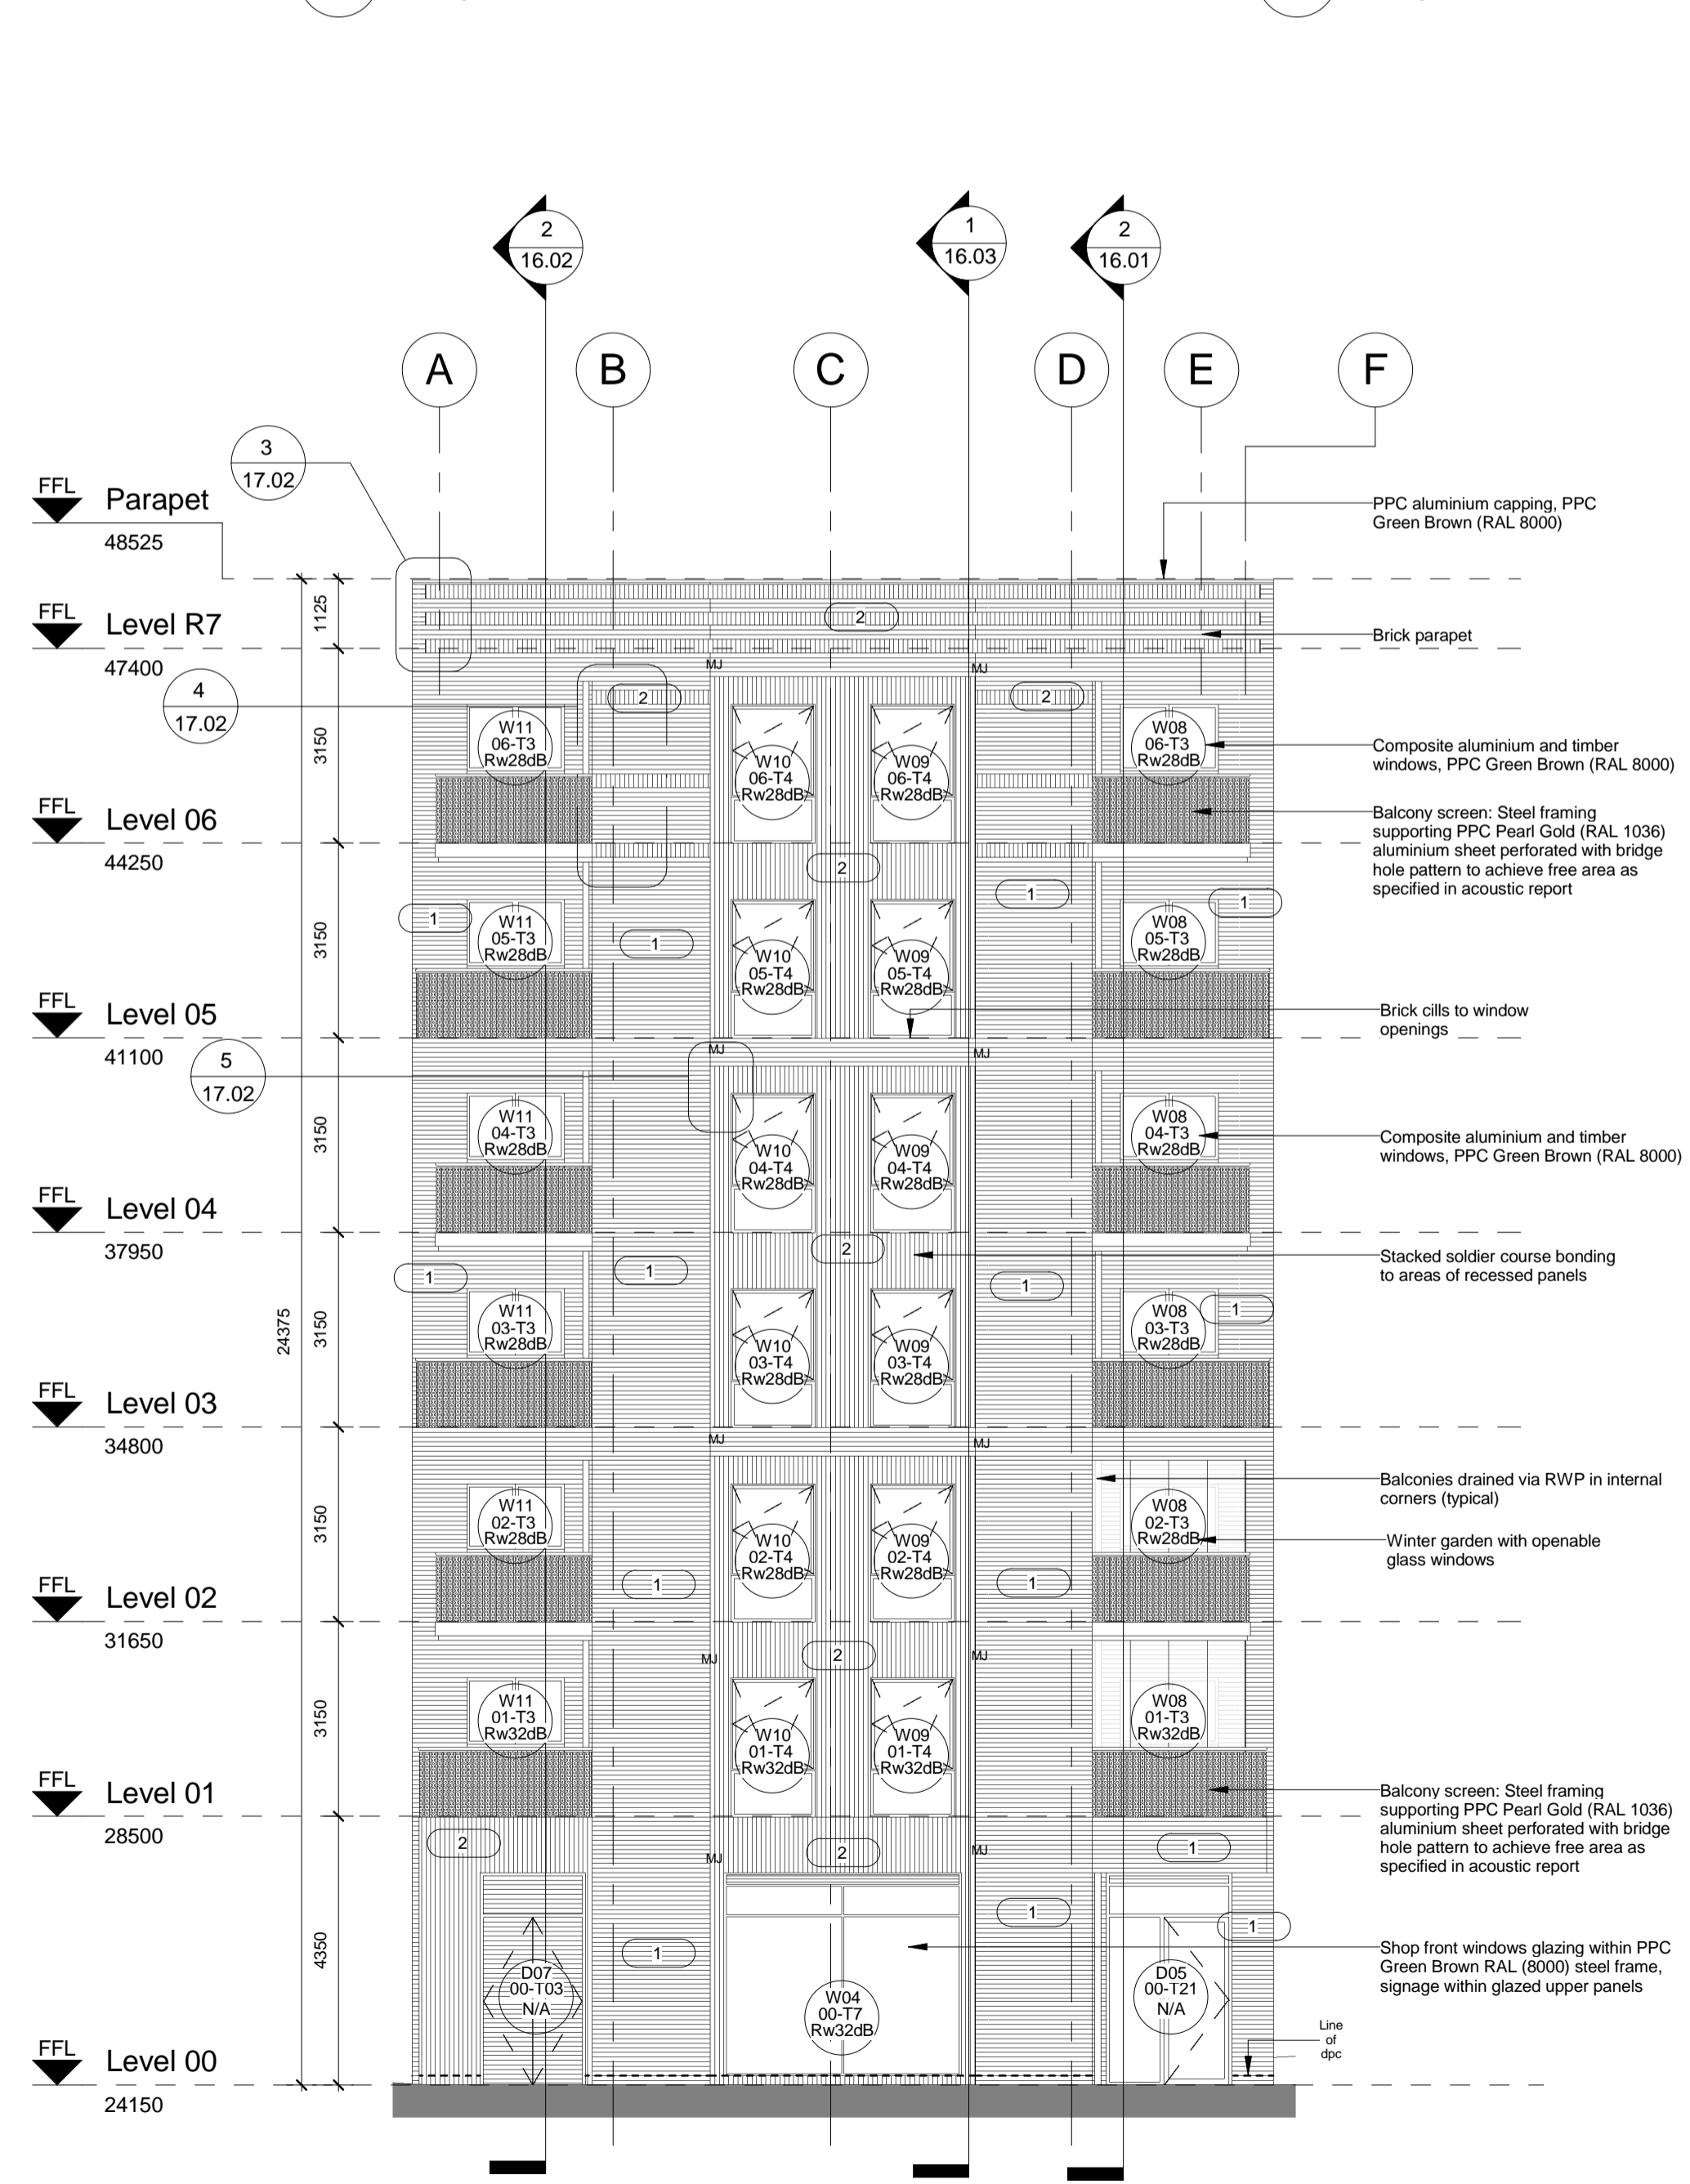

1 South Elevation
1 : 100

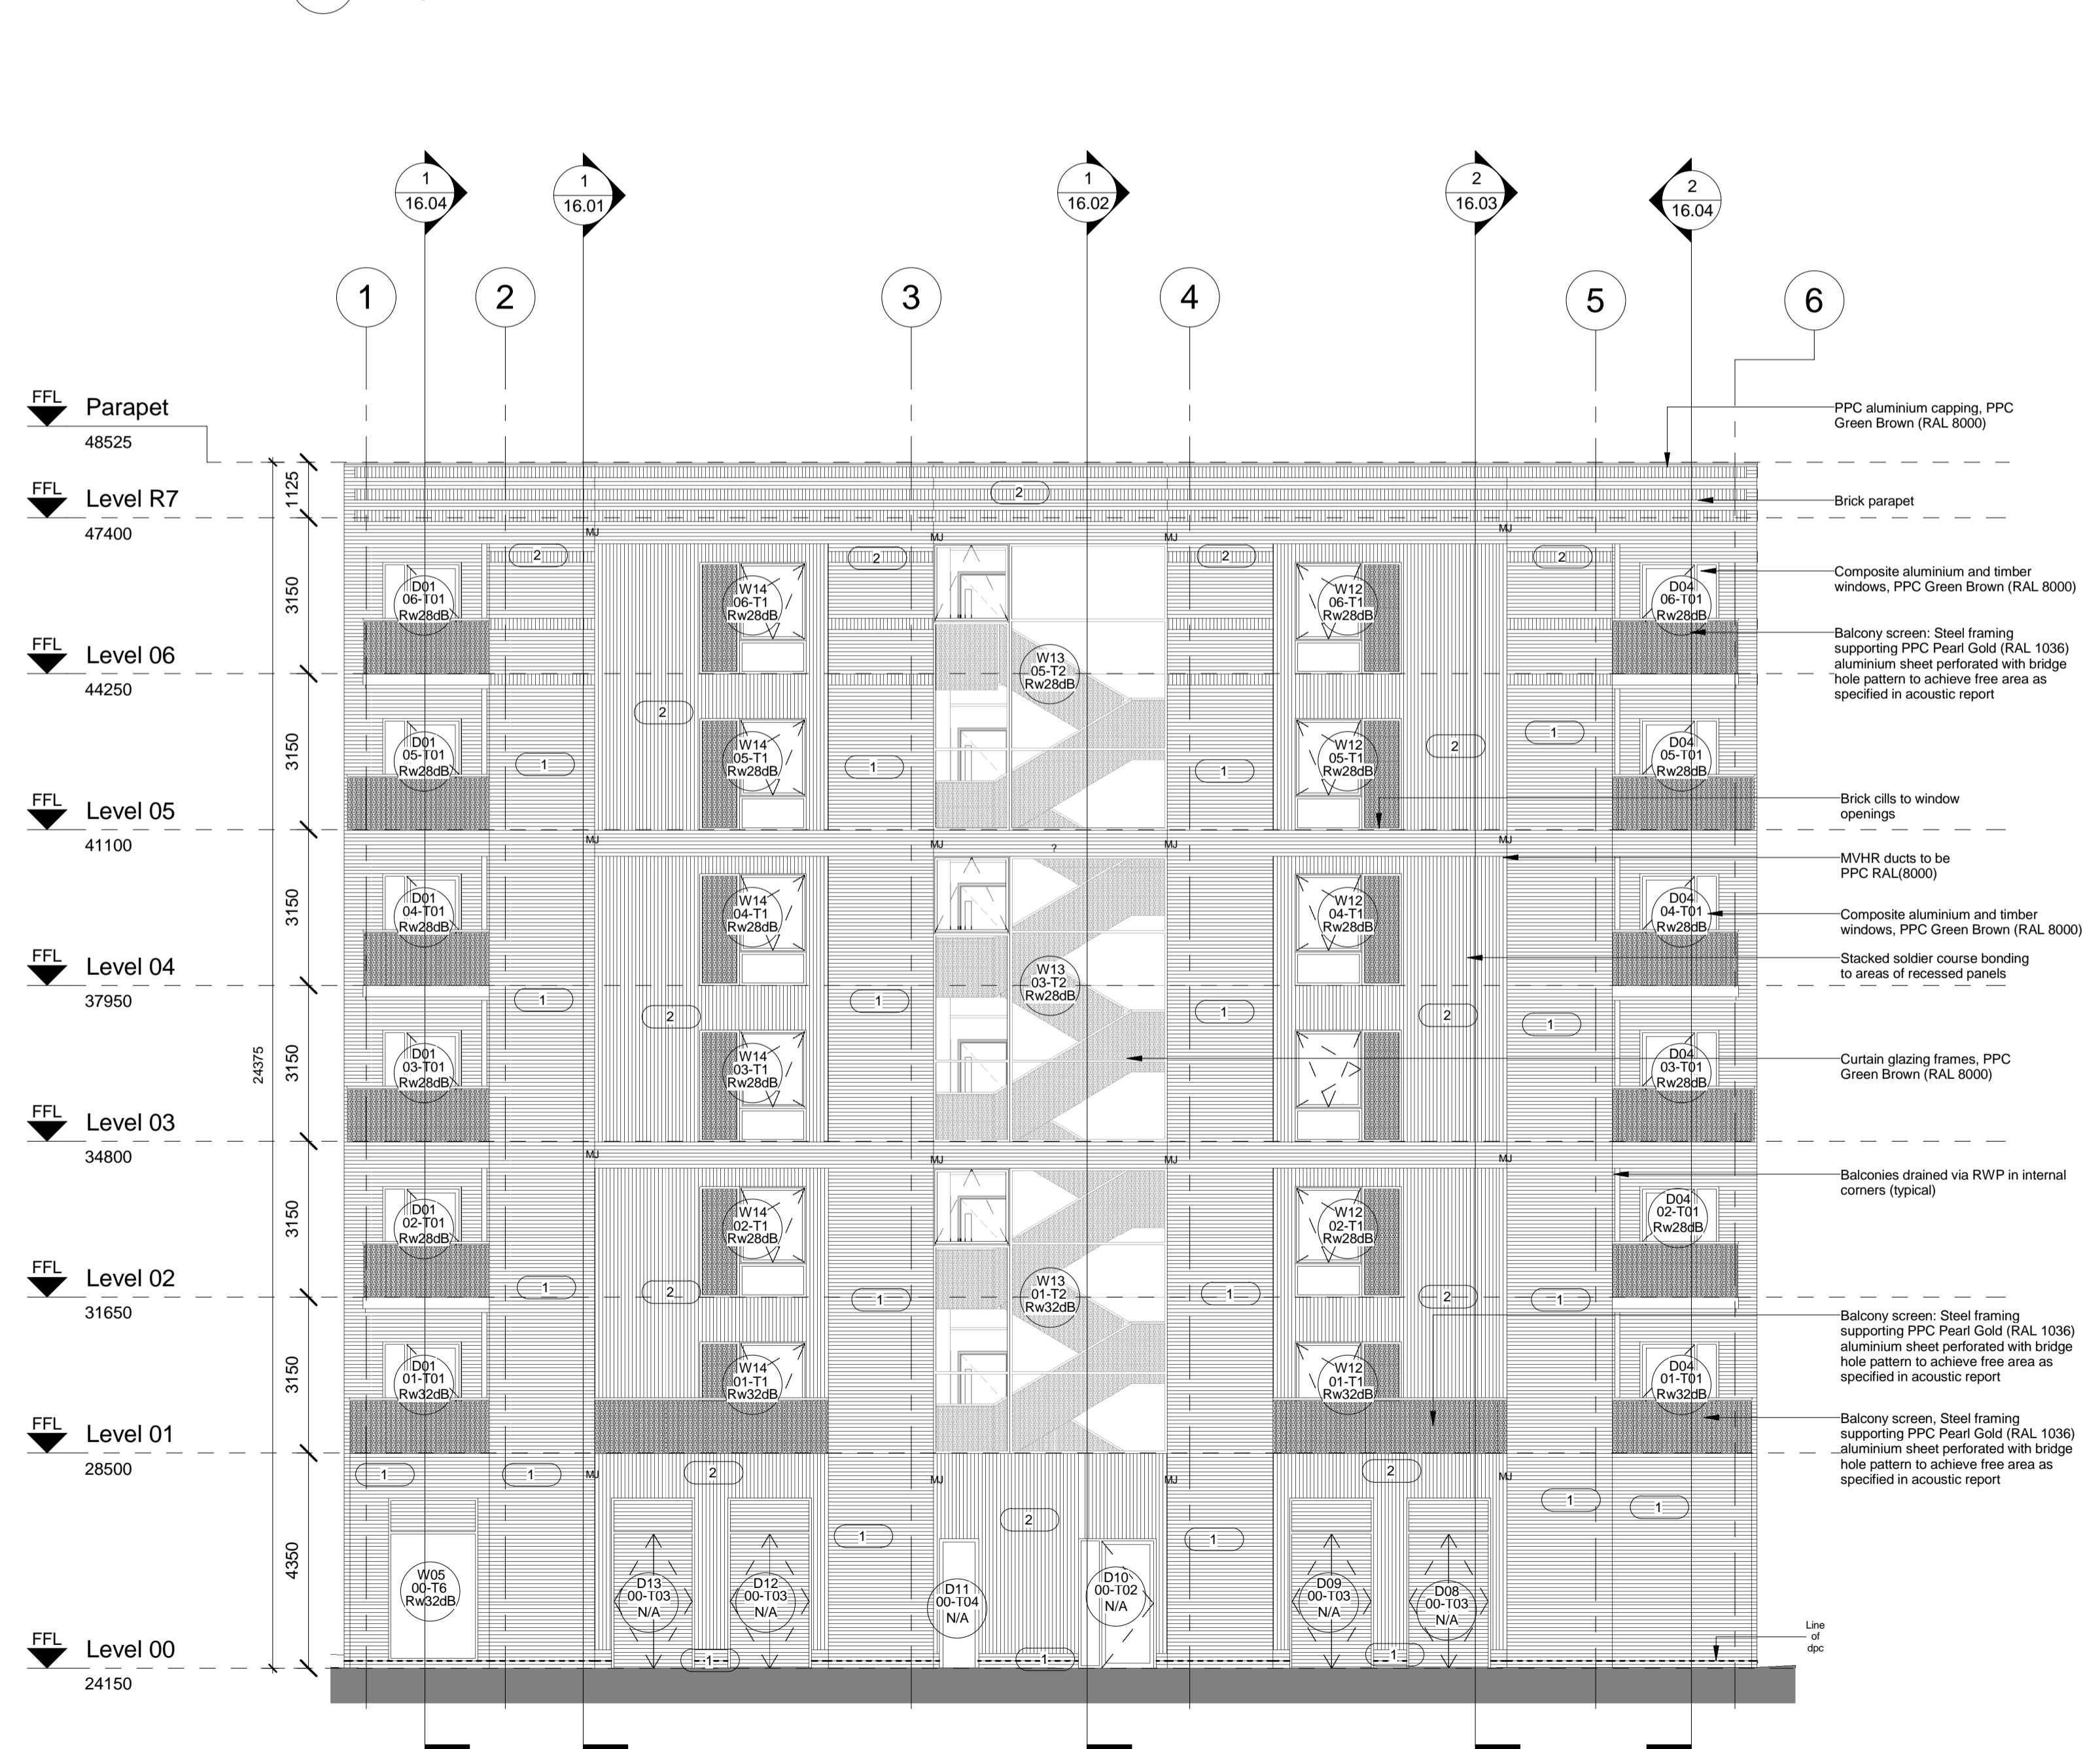

2 West Elevation
1 : 100

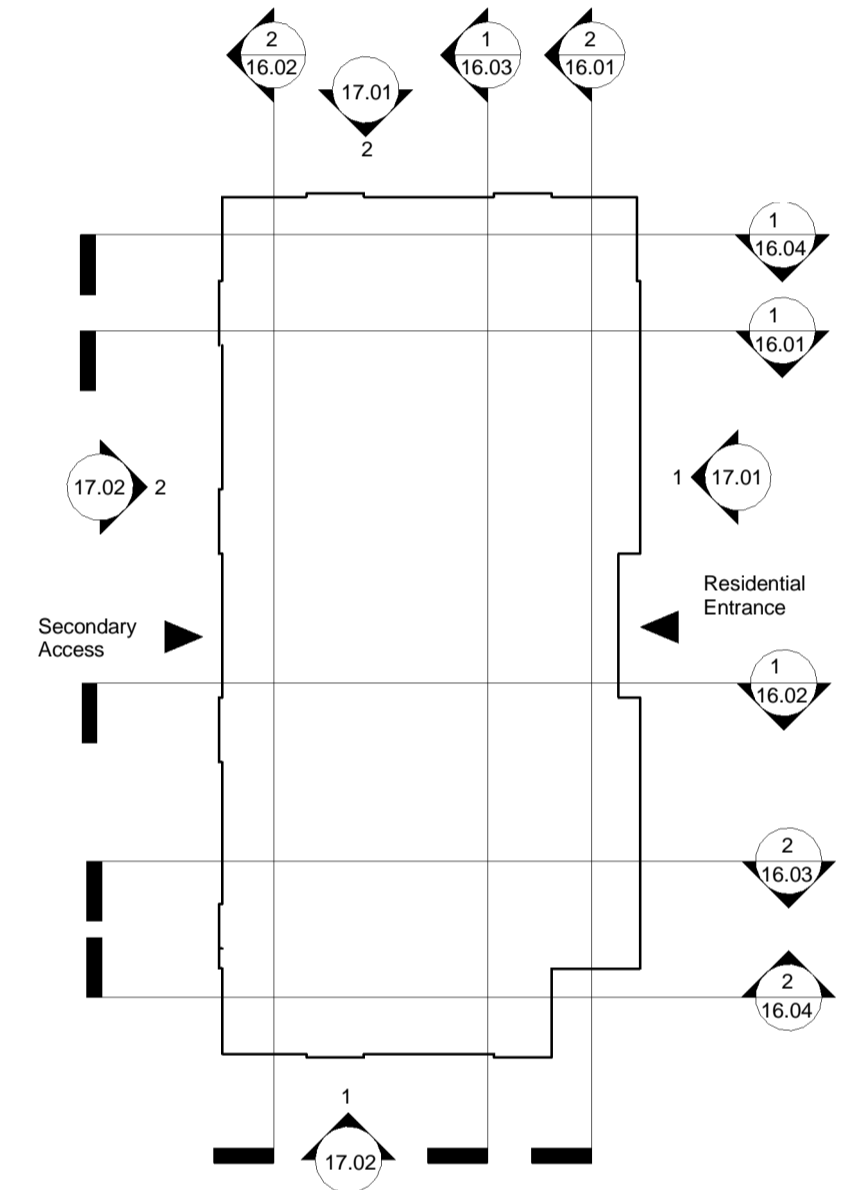

Block Plan
1 : 250

Rev	Date	Description	Chk	App
J	20.04.16	Door & window references updated	LS	JR
H	15.04.16	Feature brickwork amended	LS	JR
G	08.04.16	Acoustic requirements added to windows	LS	JR
F	16.02.16	Additional transoms added to stair glazing panels	LS	JR
E	15.02.16	Window/Door references amended	LS	JR
D	22.01.16	Amended to suit client comments	LS	JR
C	08.12.15	Issued for review	LS	JR
B	30.11.15	Issued for comment	LS	JR
A	24.11.15	Issued for comment	LS	JR

Scale @ A1:	As indicated	Issuing Office:	London	Project No:	84923
Status:	S4	Purpose of Issue:	Construction		

Ingleton Wood
Vision, form and function
London
1 Alle Street
London E1 8DE
T: 020 7680 4400
www.ingletonwood.co.uk

Project:
Regents Park Estate
Plot 2 - Rydal Water Open Space
London
NW1 3EE

Drawing Title:
External Elevation - South & West

Client:
Lovell Partnership Ltd.

File Ref:	RWOS - IW - XX - ZZ - DR - A - 17.02	Revision:	1
-----------	--------------------------------------	-----------	---