

DO NOT SCALE FROM DRAWINGS EXCEPT FOR PLANNING PURPOSES

Check and verify all dimensions on site before starting work or workshop drawings. All measurements are to structural elements unless otherwise stated.

Report all discrepancies, errors or omissions between drawings, site conditions and all other documents to Guy Goodfellow Ltd.

Please read this drawing in conjunction with all other Architect's, Consultant's and Sub-contractor's drawings.

Materials, components and workmanship are to meet or exceed the requirements of current Building Regulations, British Standards codes of practice, and the appropriate manufacturer's recommendations.

Sanitaryware on drawing is indicative only. All M&E information is to be detailed by Gas Safe and/or NICEIC registered contractor and approved by Guy Goodfellow Ltd.

Listed Buildings may need underpinning and this will require Listed Building Consent.

This drawing is issued on condition that it is not copied, reprinted or disclosed to a third party without the prior written consent of Guy Goodfellow Ltd.

This drawing and design are copyright.

© Guy Goodfellow Ltd

 New wall


Revisions:

REV D - internal shower room omitted. Sanitary ware indicated in rear 1st Fl room. Wetroom layout indicated, with mechanical ventilation. General notes added.


REV C - General revisions. Glazed roof shown

REV B - Shower Room layout amended. 23rd December 2014


REV A - Shower Room layout amended. Attic bathroom added.

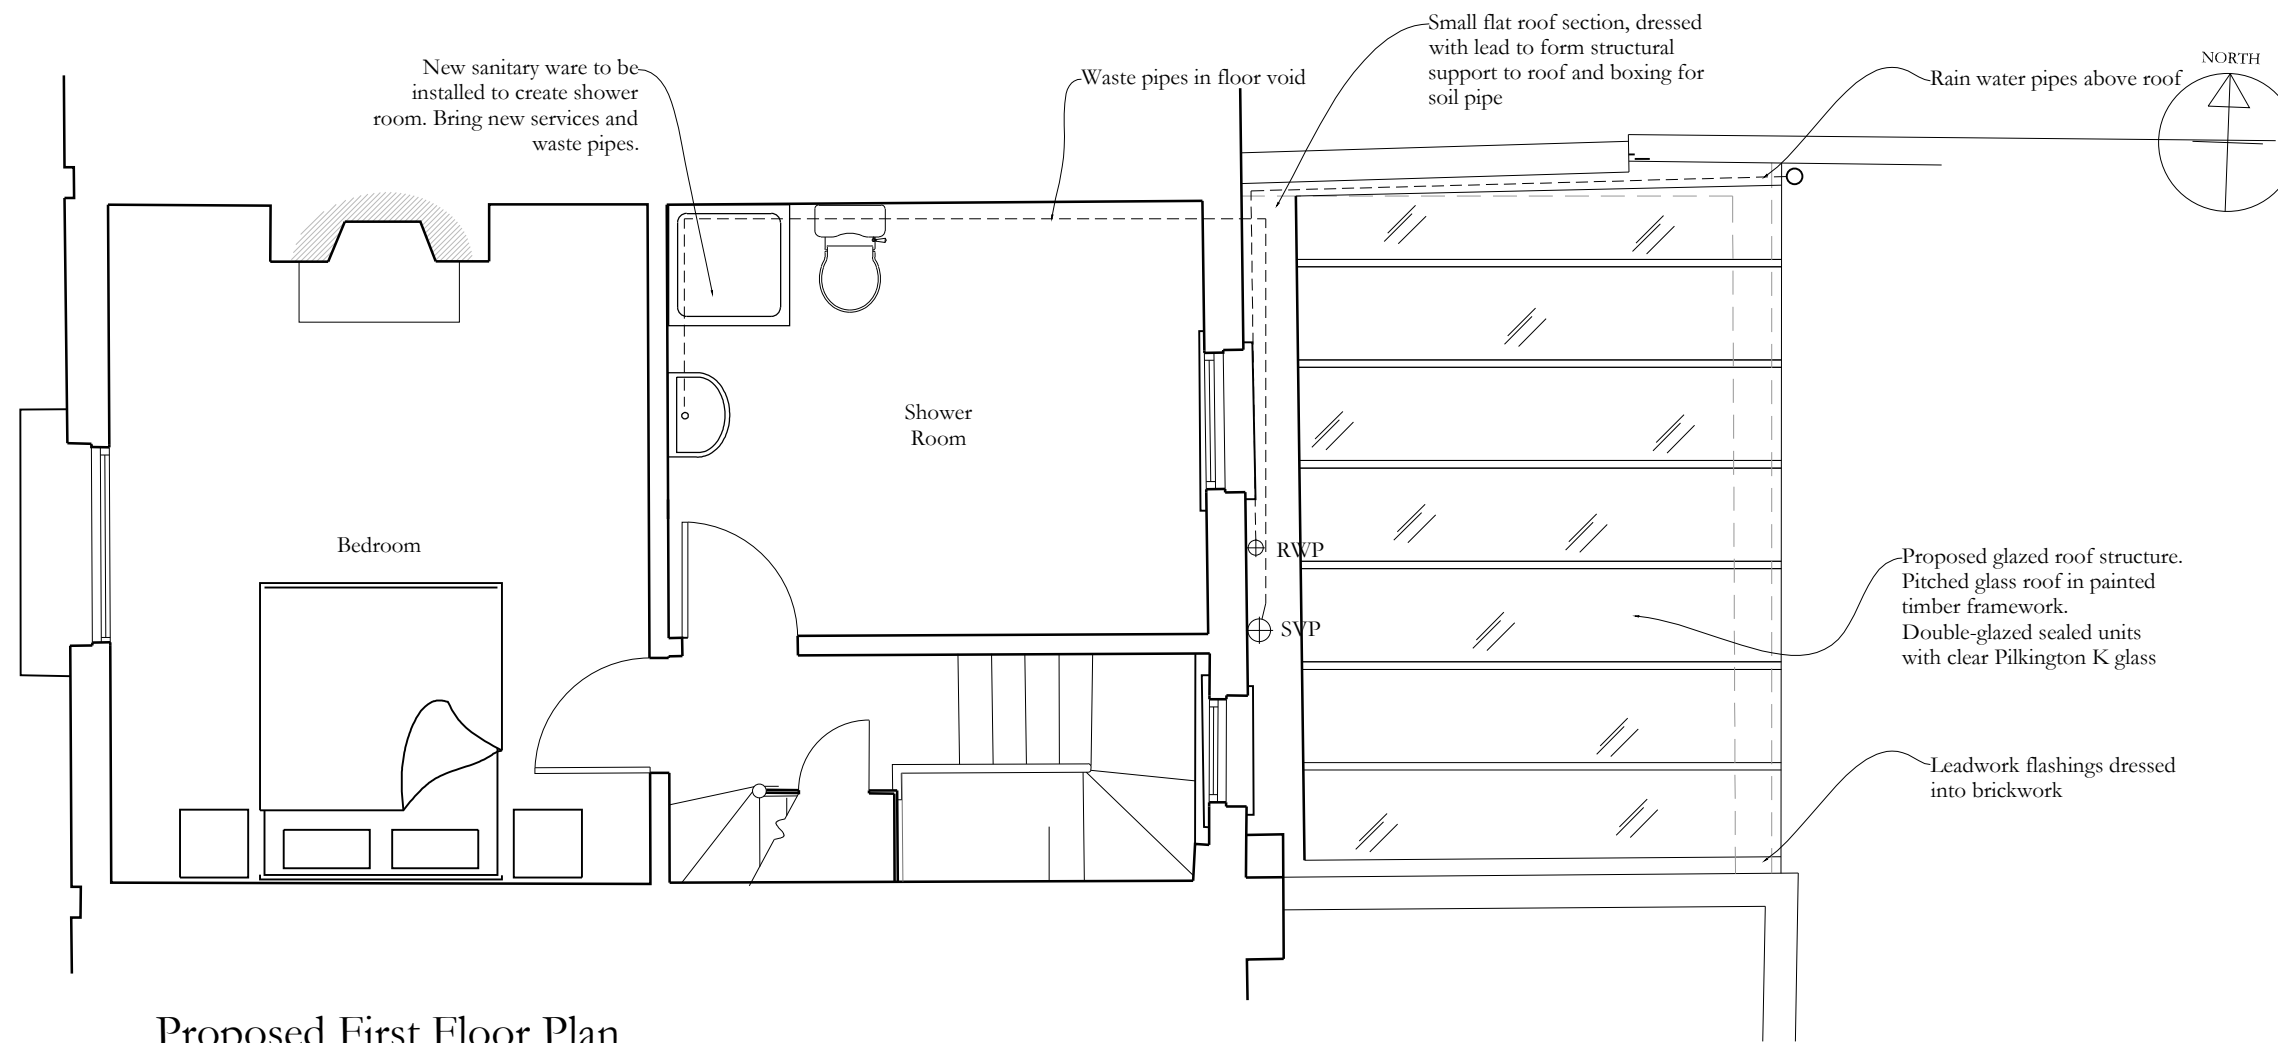

Proposed First Floor Plan

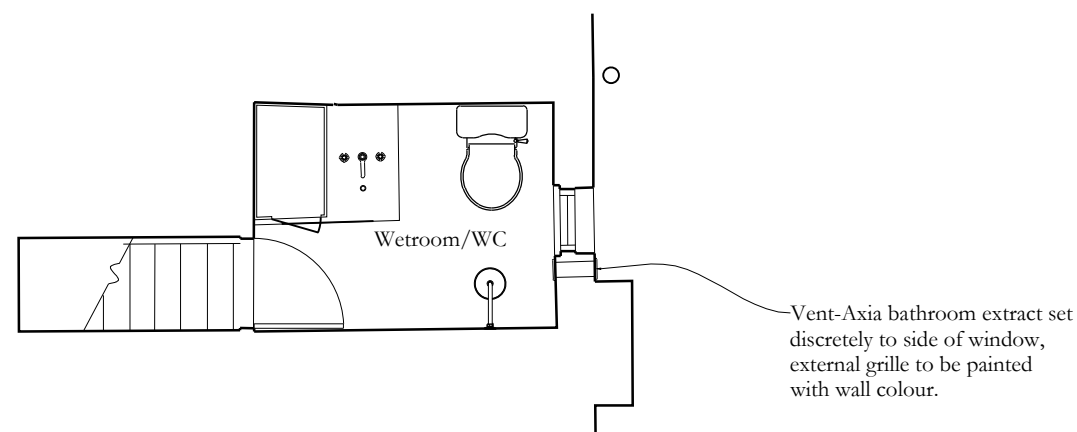

Proposed Attic Plan

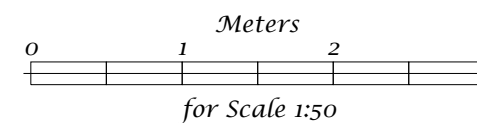

PLANNING

GUY GOODFELLOW
INTERIORS AND ARCHITECTURAL DESIGN

13 LANGTON STREET, LONDON, SW10 0JL
+44 (0)207 349 0728
MAIL@GUYGOODFELLOW.COM

PROJECT

Leverton Street

DRAWING TITLE

First & Attic Floor Plans
Proposed Works

SCALE DRAWN BY

1:50 at A3 MHE

DATE CREATED

Feb 2016

DRAWING NUMBER REVISION

GGL-LEV-005 D

DO NOT SCALE THIS DRAWING
ALL DIMENSIONS TO BE CONFIRMED ON SITE
ALL DISCREPANCIES TO BE REPORTED TO THE DESIGNERS