all windows to be maintained along this elevation, glass may need to back painted where neccessary

chimney stack removed in this area and low level storage installed


Boiler Room

Coat/Boot

Room


built in desk and storage

Proposed Lower Ground Floor Plan

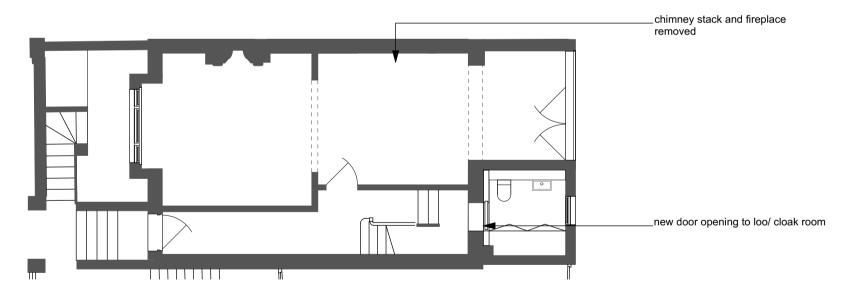

existing stair maintained with new plinth at the bottom to accomadate floor drop of 130mm

Proposed Ground Floor Plan

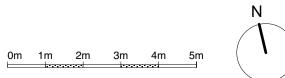



 ATCTITECTS
 details
 date
 by | rev

 2 Willoughby Road - London - NW3
 2016/06/08

 Proposed Lower Ground and Gound Floor Plan Drg. No. 1315 - AP01

The Belvedere 2 Back Lane Hampstead London NW3 1HL Scale 1:100/ T 020 7794 1234 E office@charltonbrown.com This drawing is copy