


**General Notes:**

1. No dimensions are to be scaled from this drawing.
2. All dimensions are to be reported to Architect immediately.
3. All dimensions are to be checked on site prior to fabrication & construction.

Design is for specific design & fabrication only. Detail & fabrication design is the responsibility of contractor. Refer to design portion & specification.

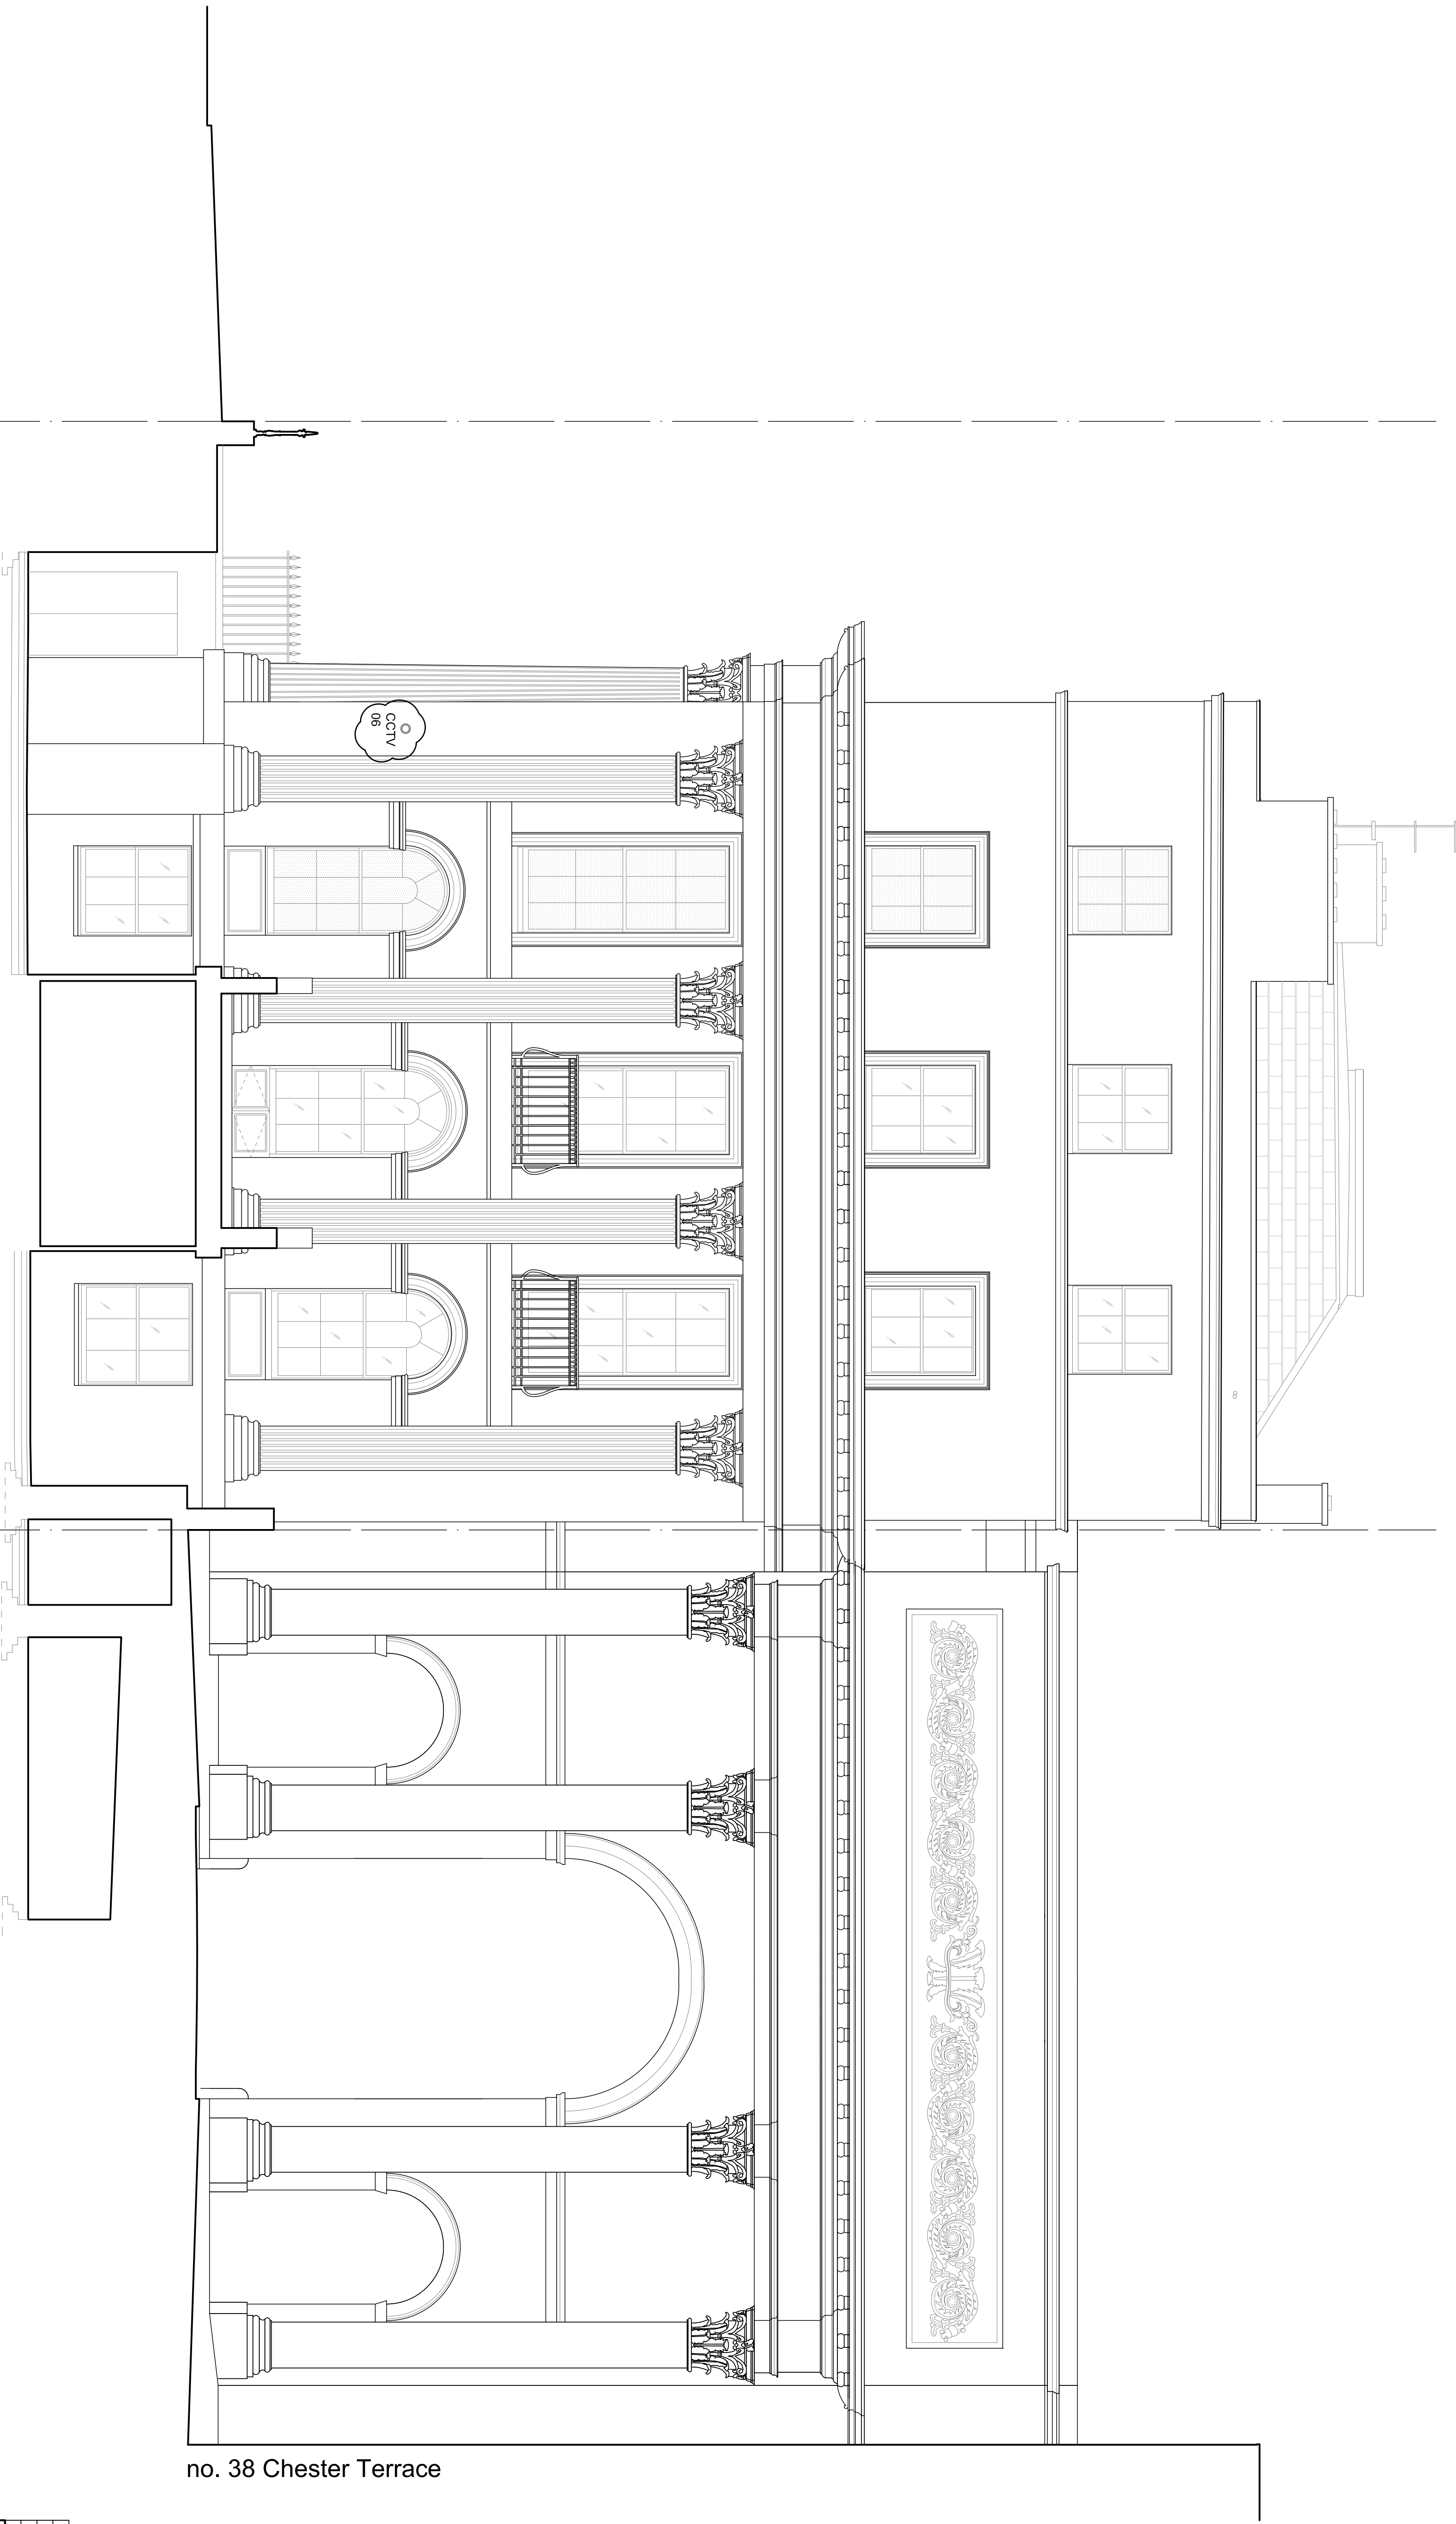


no. 38 Chester Terrace

Outer Circle

no.42 Chester Terrace

Chester Terrace

01 Proposed Elevation - South  
Scale 1:50

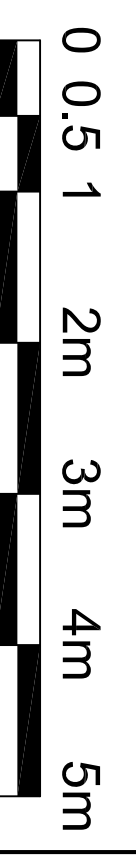

Revision	Date	Comment
A	23/07/14	Planning submission
B	22/07/15	CCTV Camera Locations Updated
C	18/03/16	CCTV Camera Locations Updated

**MMM** architects Ltd

The Bankers Hall, 24 Meade Vale, London, W9 1RS  
E post@mmmarchitects.com, www.mmmarchitects.com

**PLANNING**

address: 41-42 CHESTER TERRACE  
job no.: 421

title: PROPOSED SOUTH ELEVATION  
scale: 1:50@A1

dwg no.: PL\_2\_02  
revision: C