


**General Notes:**

1. No dimensions are to be scaled from this drawing.
2. All dimensions are to be taken from the drawings as reported to Architect immediately.
3. All dimensions are to be checked on site prior to fabrication & construction.


design in accordance with the contract. Refer to design portion & specification

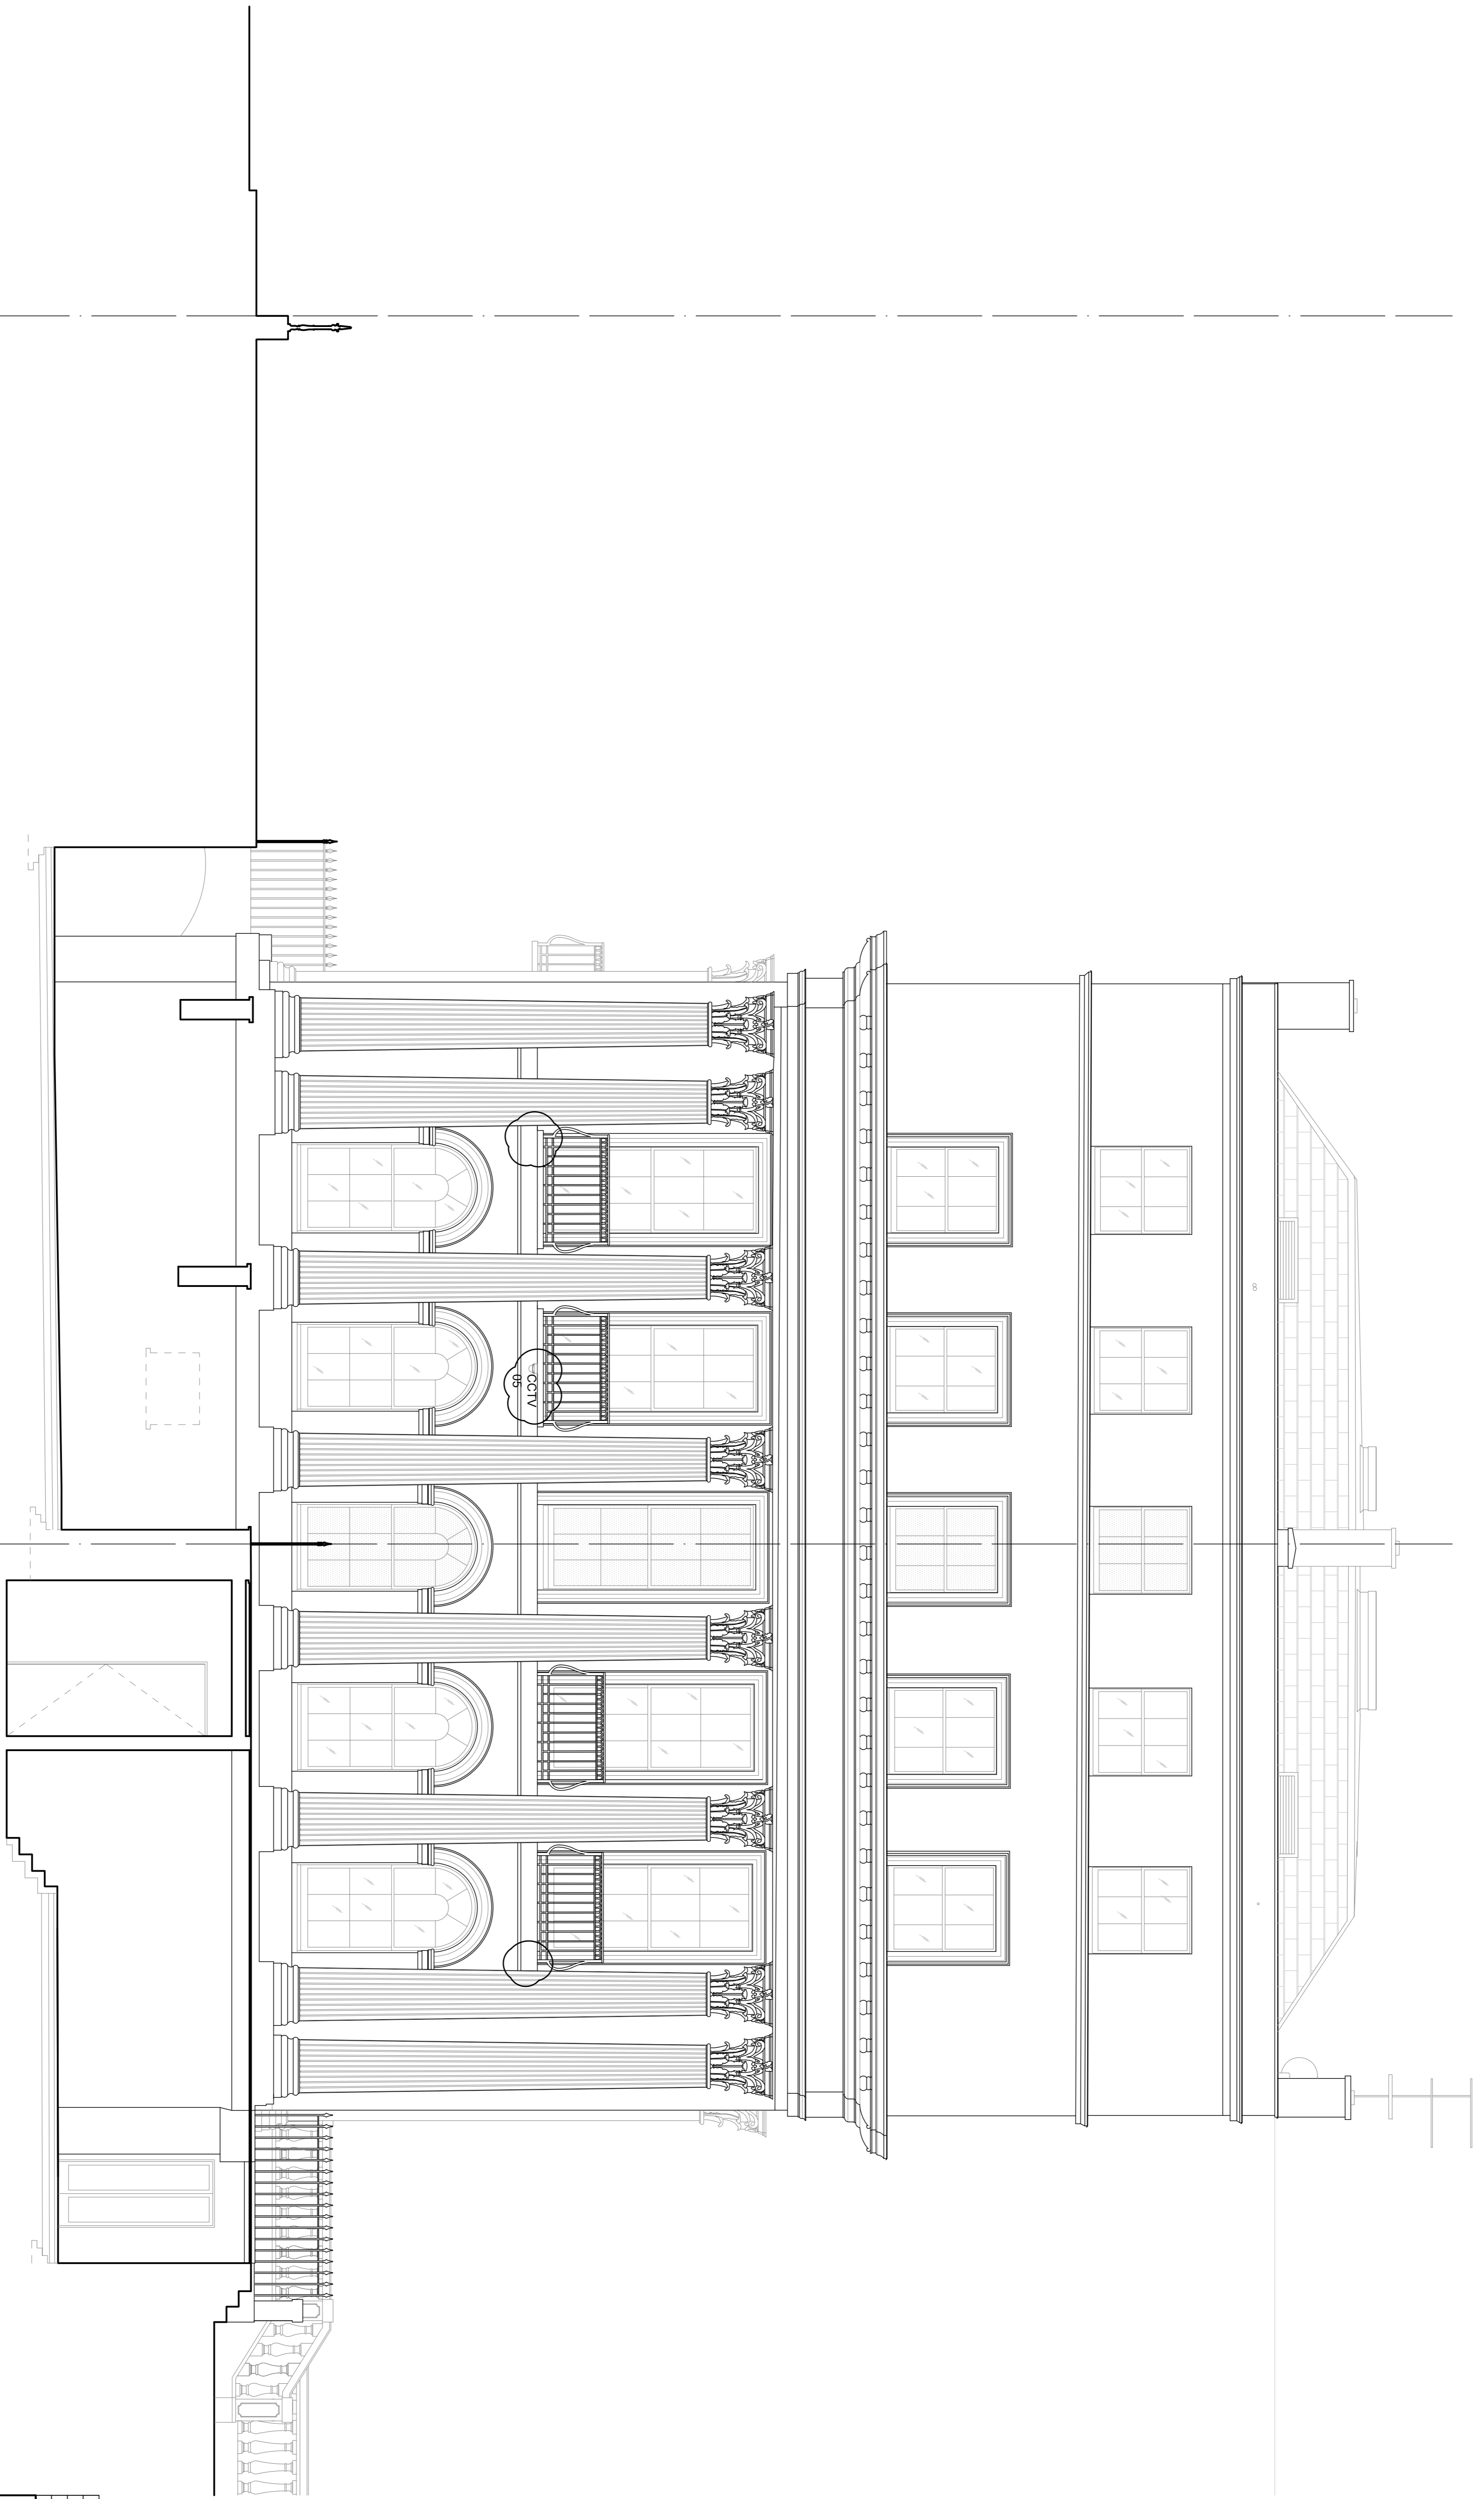

01 Proposed Elevation - West  
Scale 1:50

no.41 Chester Terrace

no.42 Chester Terrace

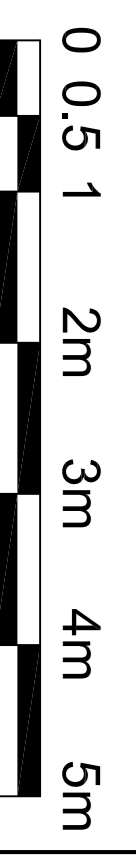

Revision	Date	Comment
A	23/07/14	Planning submission
B	23/07/15	CCTV Camera Locations Updated
C	18/03/16	CCTV Camera Locations Updated

**MMM** architects Ltd

The Bank of England, 24 Moorgate, London, EC2P 4JF  
 T +44 (0)20 7621 1000  
 F +44 (0)20 7621 1001  
 E post@mmmarchitects.com, www.mmmarchitects.com

**PLANNING**

address: 41-42 CHESTER TERRACE  
 job no.: 421

title: PROPOSED WEST ELEVATION  
 scale: 1:50@A1

dwg no.: PL\_2\_03  
 revision: C