



Amendments


•

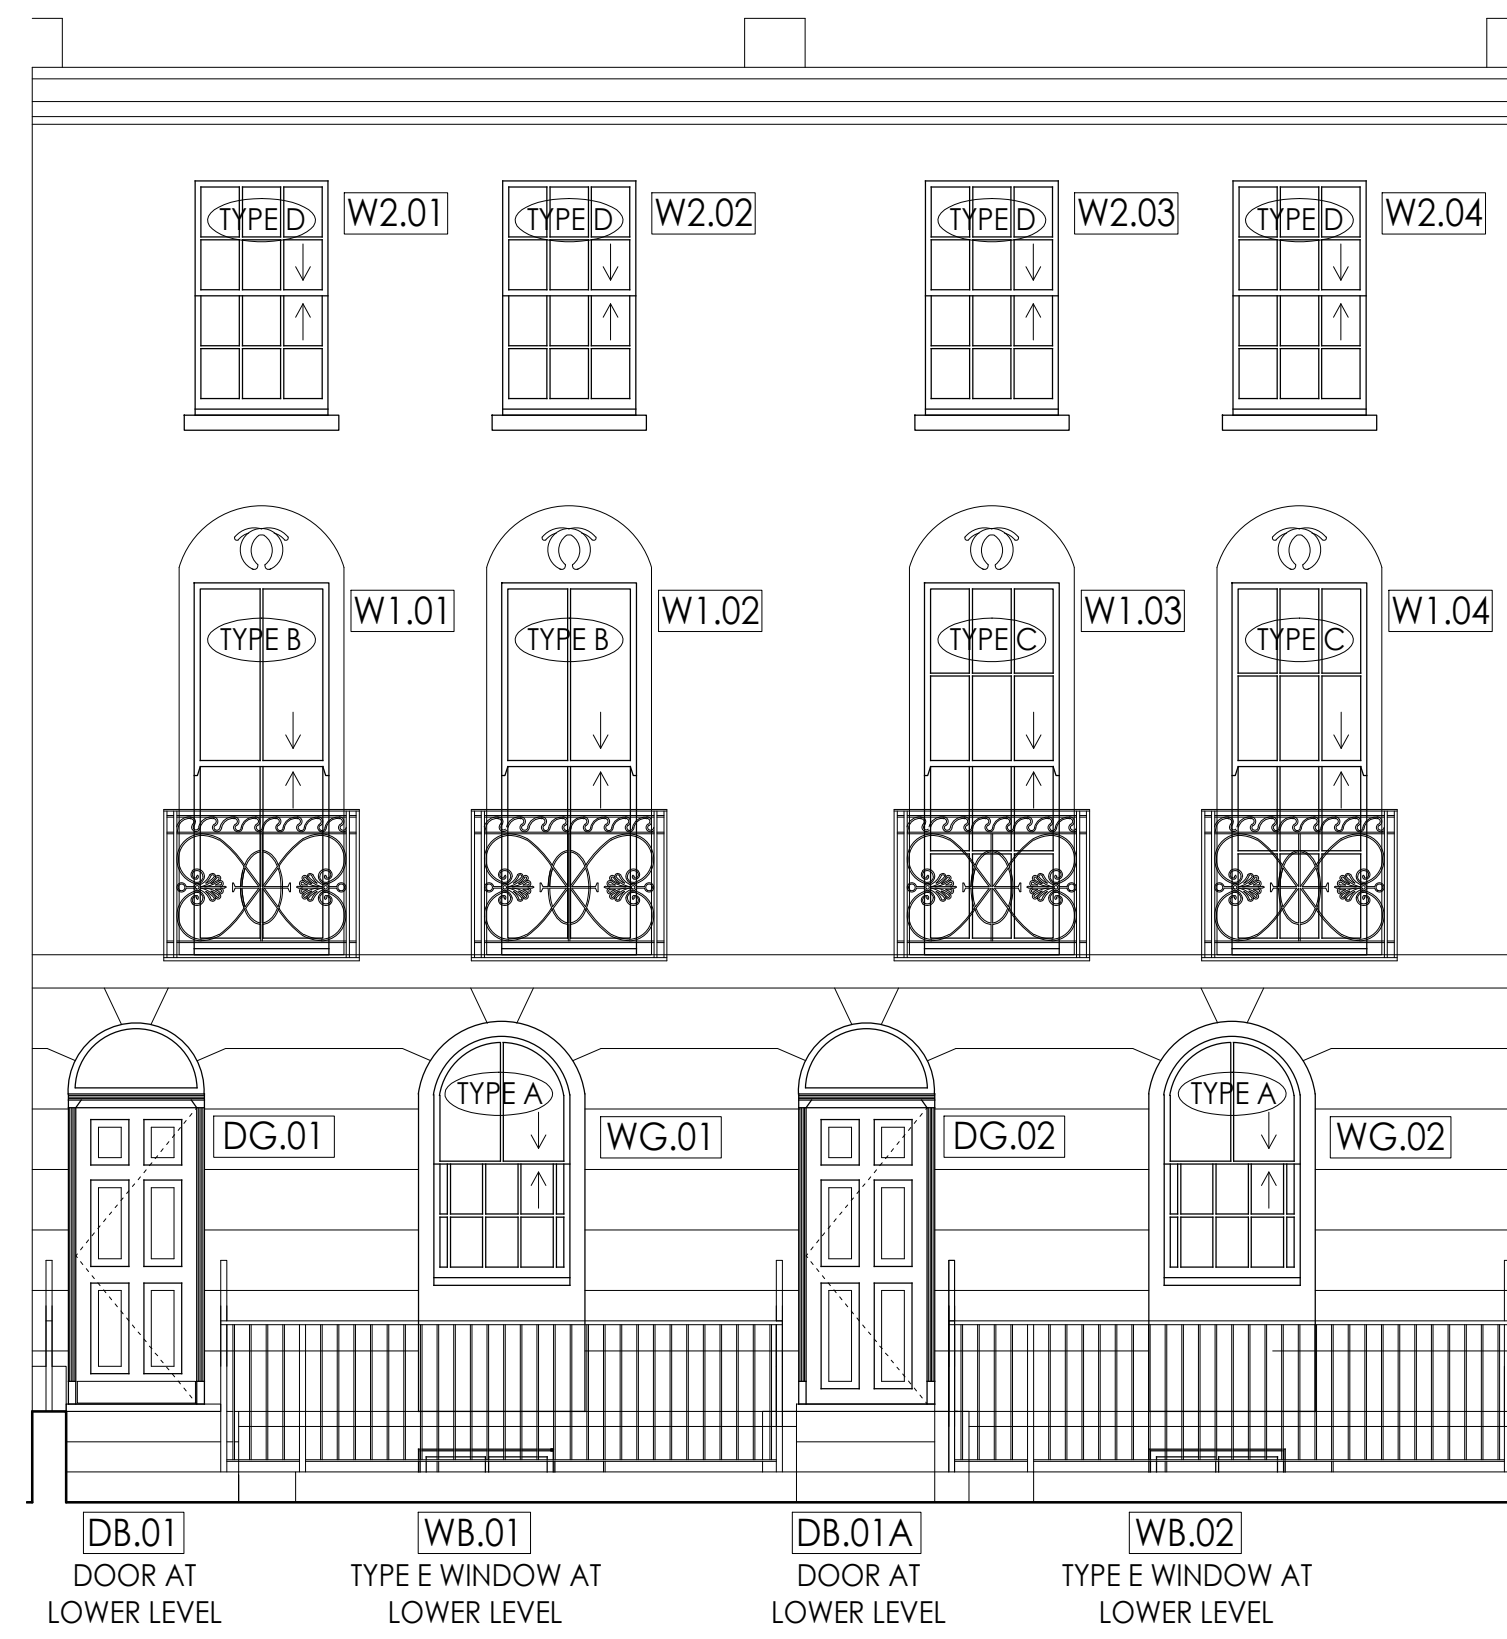

EXISTING FRONT ELEVATION  
SCALE 1:50 @ A1

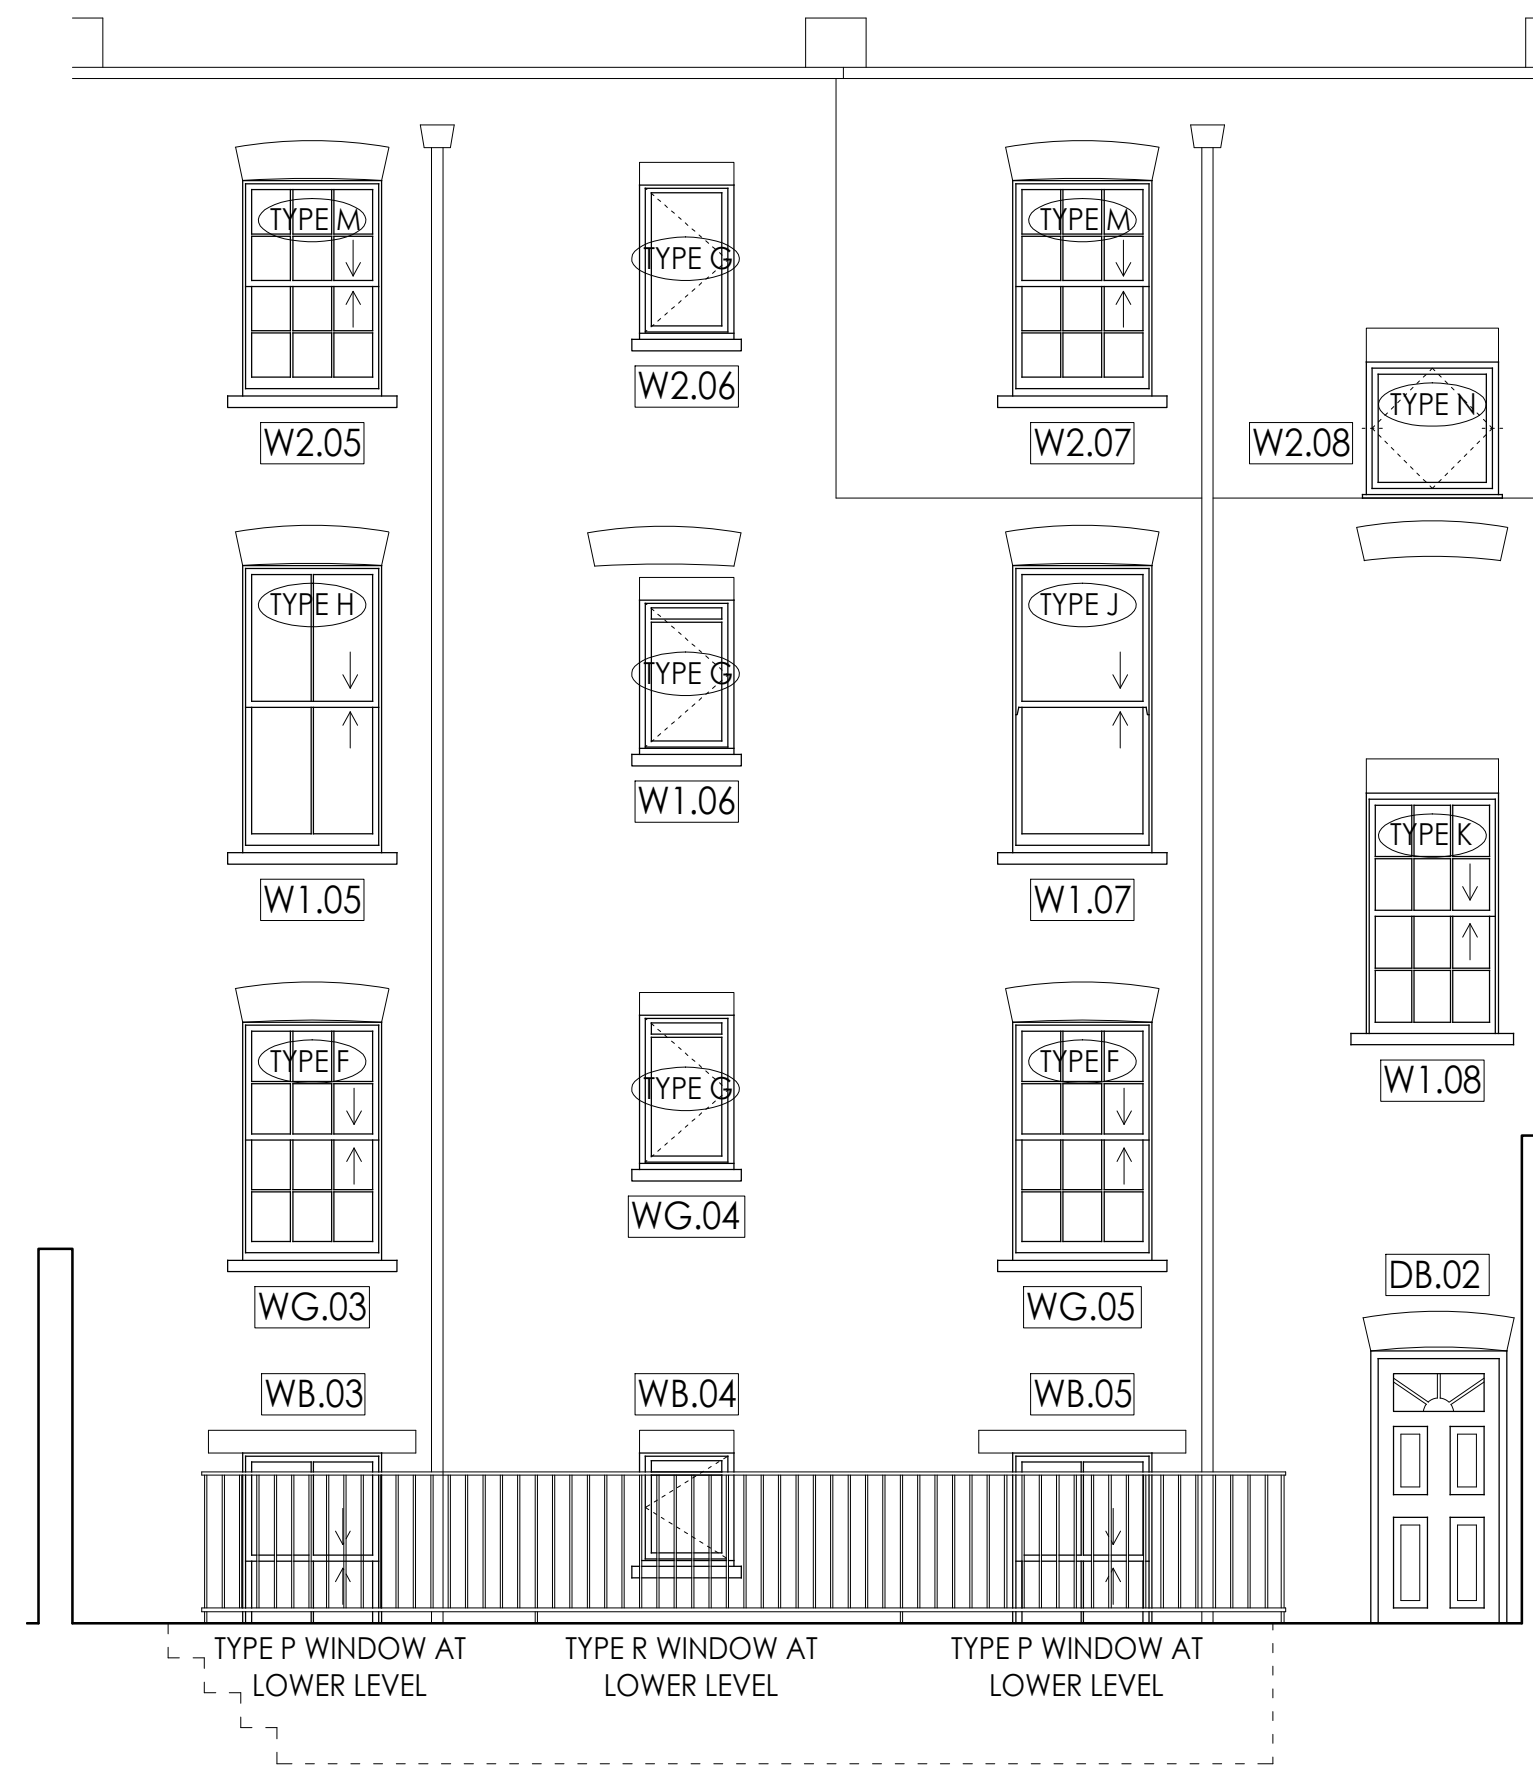

EXISTING REAR ELEVATION  
SCALE 1:50 @ A1

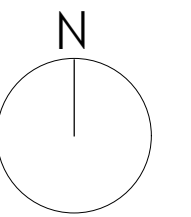

DO NOT SCALE FOR CONSTRUCTION



STUDIOS 1 & 2  
OLD KINGS HEAD COURT  
11 HIGH STREET  
DORKING  
SURREY RH4 1AR  
T 01306 887070  
F 01306 876714  
admin@bpg.co.uk  
www.bpg.co.uk

BUILDING SURVEYING  
ARCHITECTURE  
PROJECT MANAGEMENT  
QUANTITY SURVEYING

**PROJECT**  
FLATS A-D, 113 ST PANCRAS  
WAY, LONDON, NW1 0SY

**CLIENT**  
ORIGIN HOUSING GROUP

<b>DATE</b>	MARCH 2016
<b>DRAWN</b>	RMC
<b>CHECKED</b>	CM
<b>SCALE</b>	1:50 @ A1 1:500 @ A1
<b>FOR</b>	PLANNING

**TITLE**  
113 ST PANCRAS WAY  
EXISTING ELEVATIONS

<b>DRAWING NO.</b>	3823/PL01
<b>REV</b>	*

SCALE 1:50 @ A1 0 0.5 1 1.5 2 2.5m