



Note:  
Do not scale from this drawing.  
All dimensions to be verified on site prior to the commencement of any work or the production of any shop drawing.  
All discrepancies to be reported to Clive Sall Architecture Ltd immediately.  
This drawing is to be read in conjunction with all related consultants drawings and any other related information.

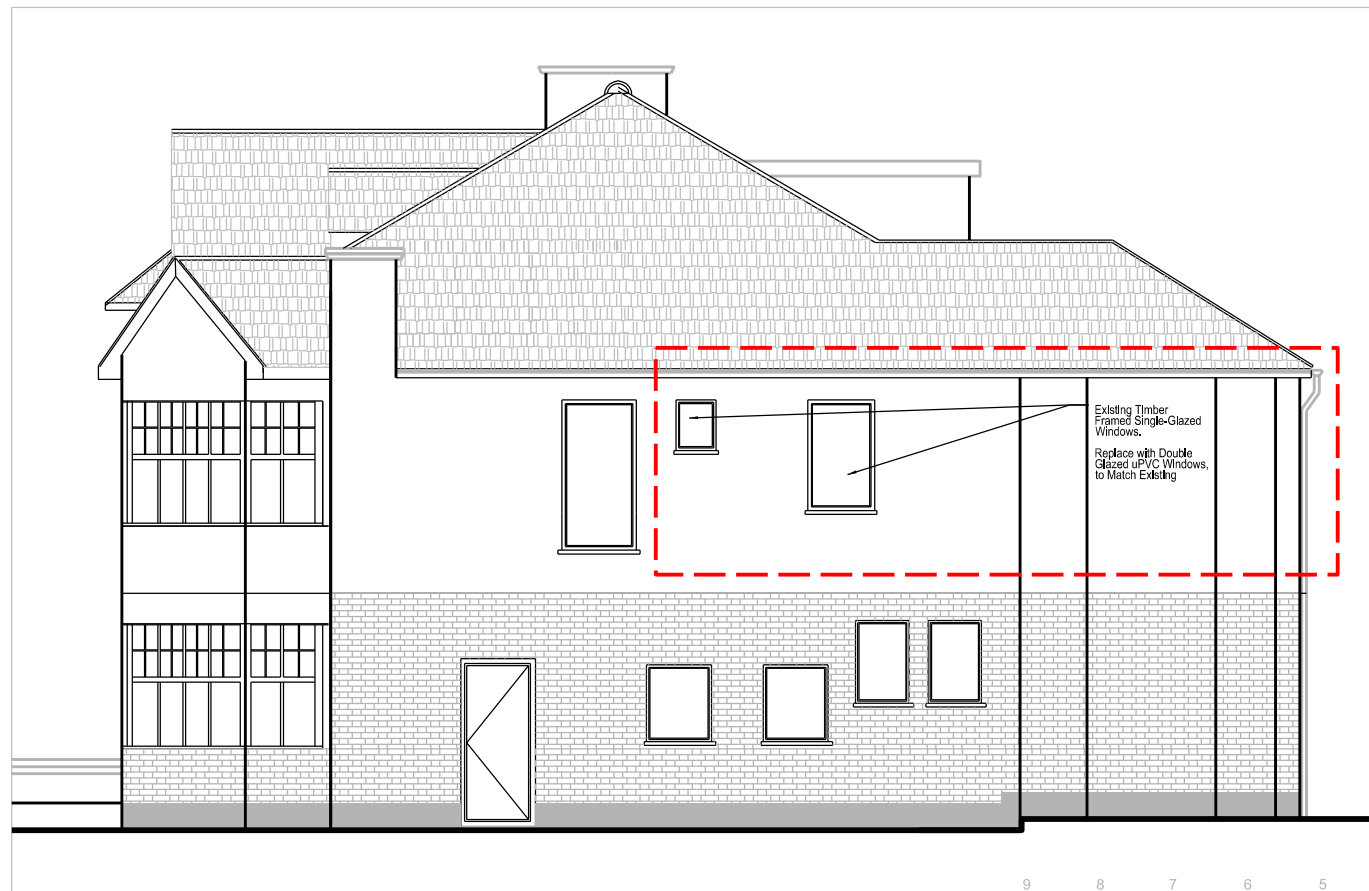


1 296\_Existing Front Elevation  
296\_301 Scale 1:100 @ A3  
Scale @ A3 1:100  
0 500 1000 2500 5000



2 296\_Existing Side Elevation  
296\_301 Scale 1:100 @ A3  
Scale @ A3 1:100  
0 500 1000 2500 5000

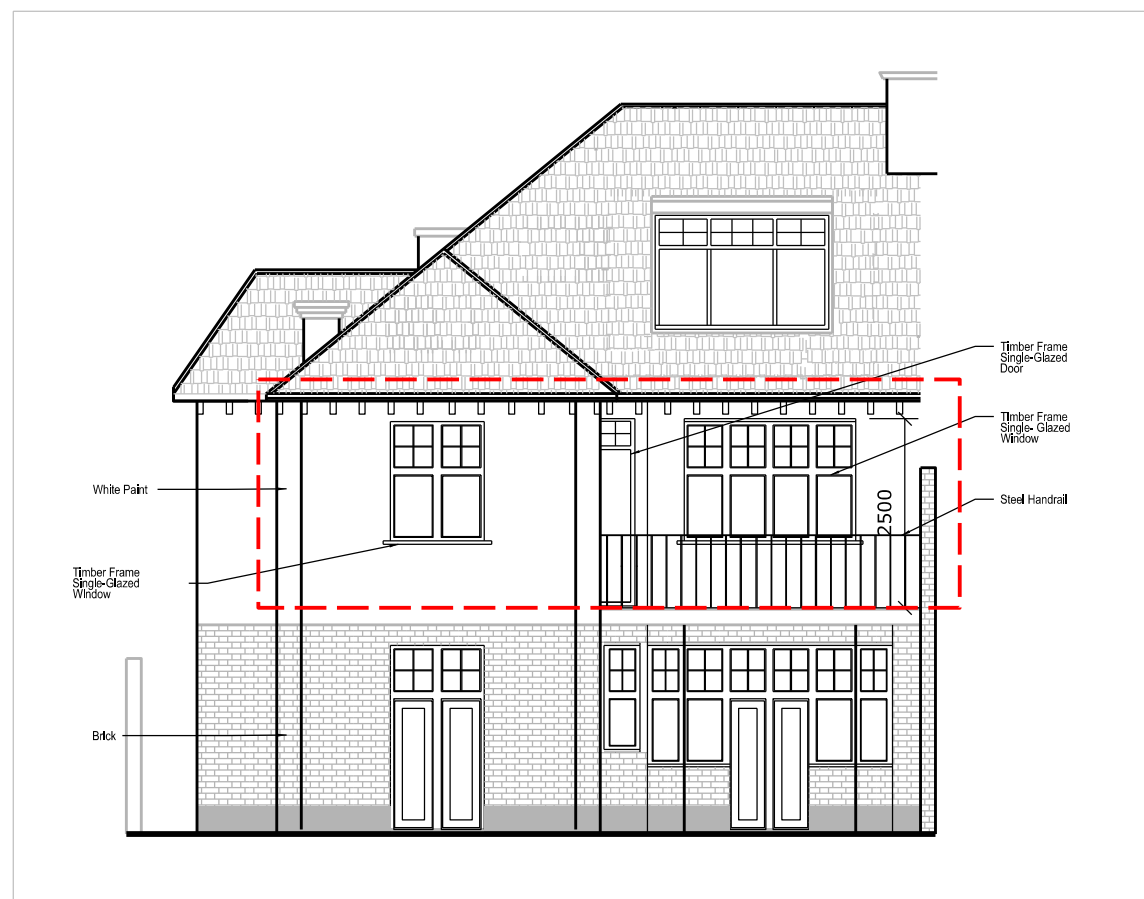

3 296\_Existing Back Elevation  
296\_301 Scale 1:100 @ A3  
Scale @ A3 1:100  
0 500 1000 2500 5000

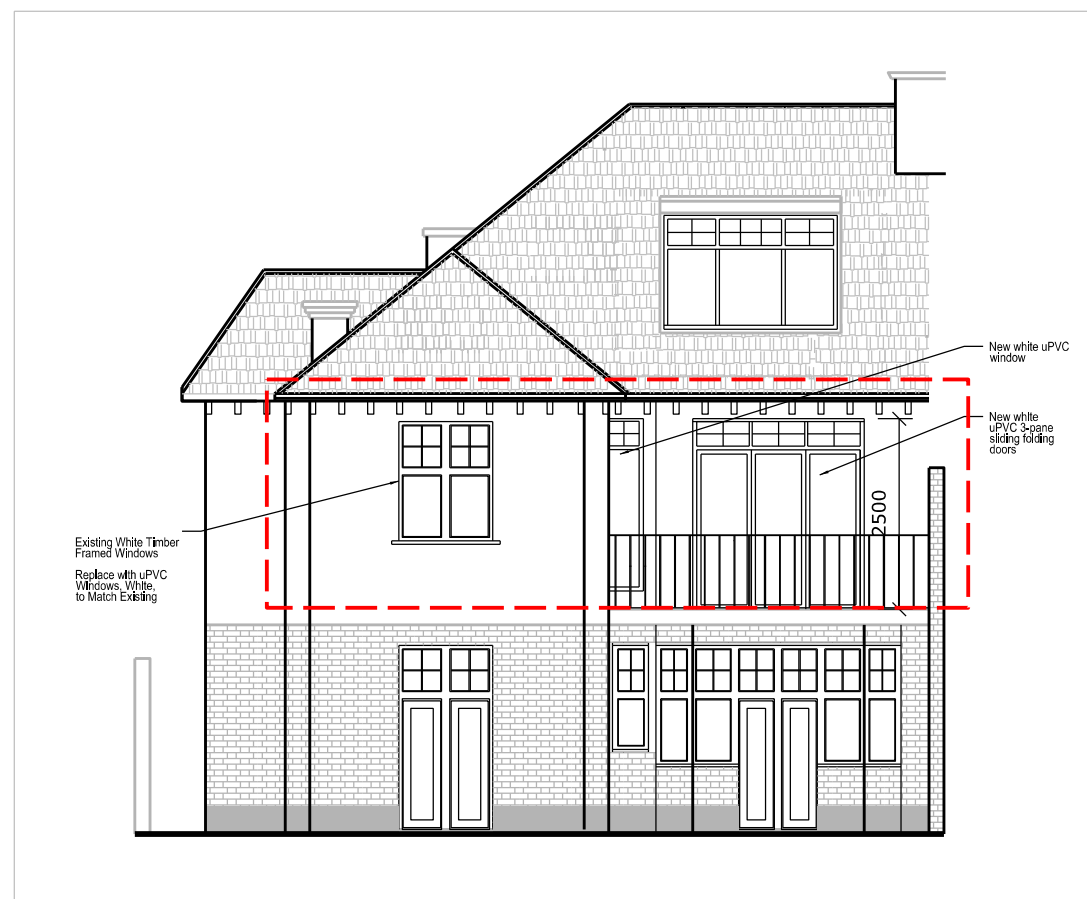

4 296\_Proposed Back Elevation  
296\_301 Scale 1:100 @ A3  
Scale @ A3 1:100  
0 500 1000 2500 5000

Rev	Date	Note
11	10.06.2016	PA

Client  
**Justin Chilton**  
Flat C, 94 Heath Street, Hampstead, London, NW3 6AL

Project title  
**360B Finchley Rd**

Drawing Title  
**Elevations - Existing & Proposed**

Scale @ A3 **1:100**

Project No.	Drawing no.	Revision
<b>296</b>	<b>301</b>	<b>P1</b>

Status	Date of Issue
<b>Planning</b>	<b>10/06/2016</b>

Do not scale this drawing. All dimensions must be checked on site. Inform the architect of any discrepancies prior to construction.