
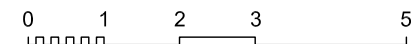


DASHED LINE REPRESENTS CONSENTED SIDE ELEVATION OF 14 NETHERHALL GARDENS, BEYOND, EXTRAPOLATED FROM DRAWING NO.: E\_040\_G200\_001 FROM THE PLANING PORTAL WEBSITE

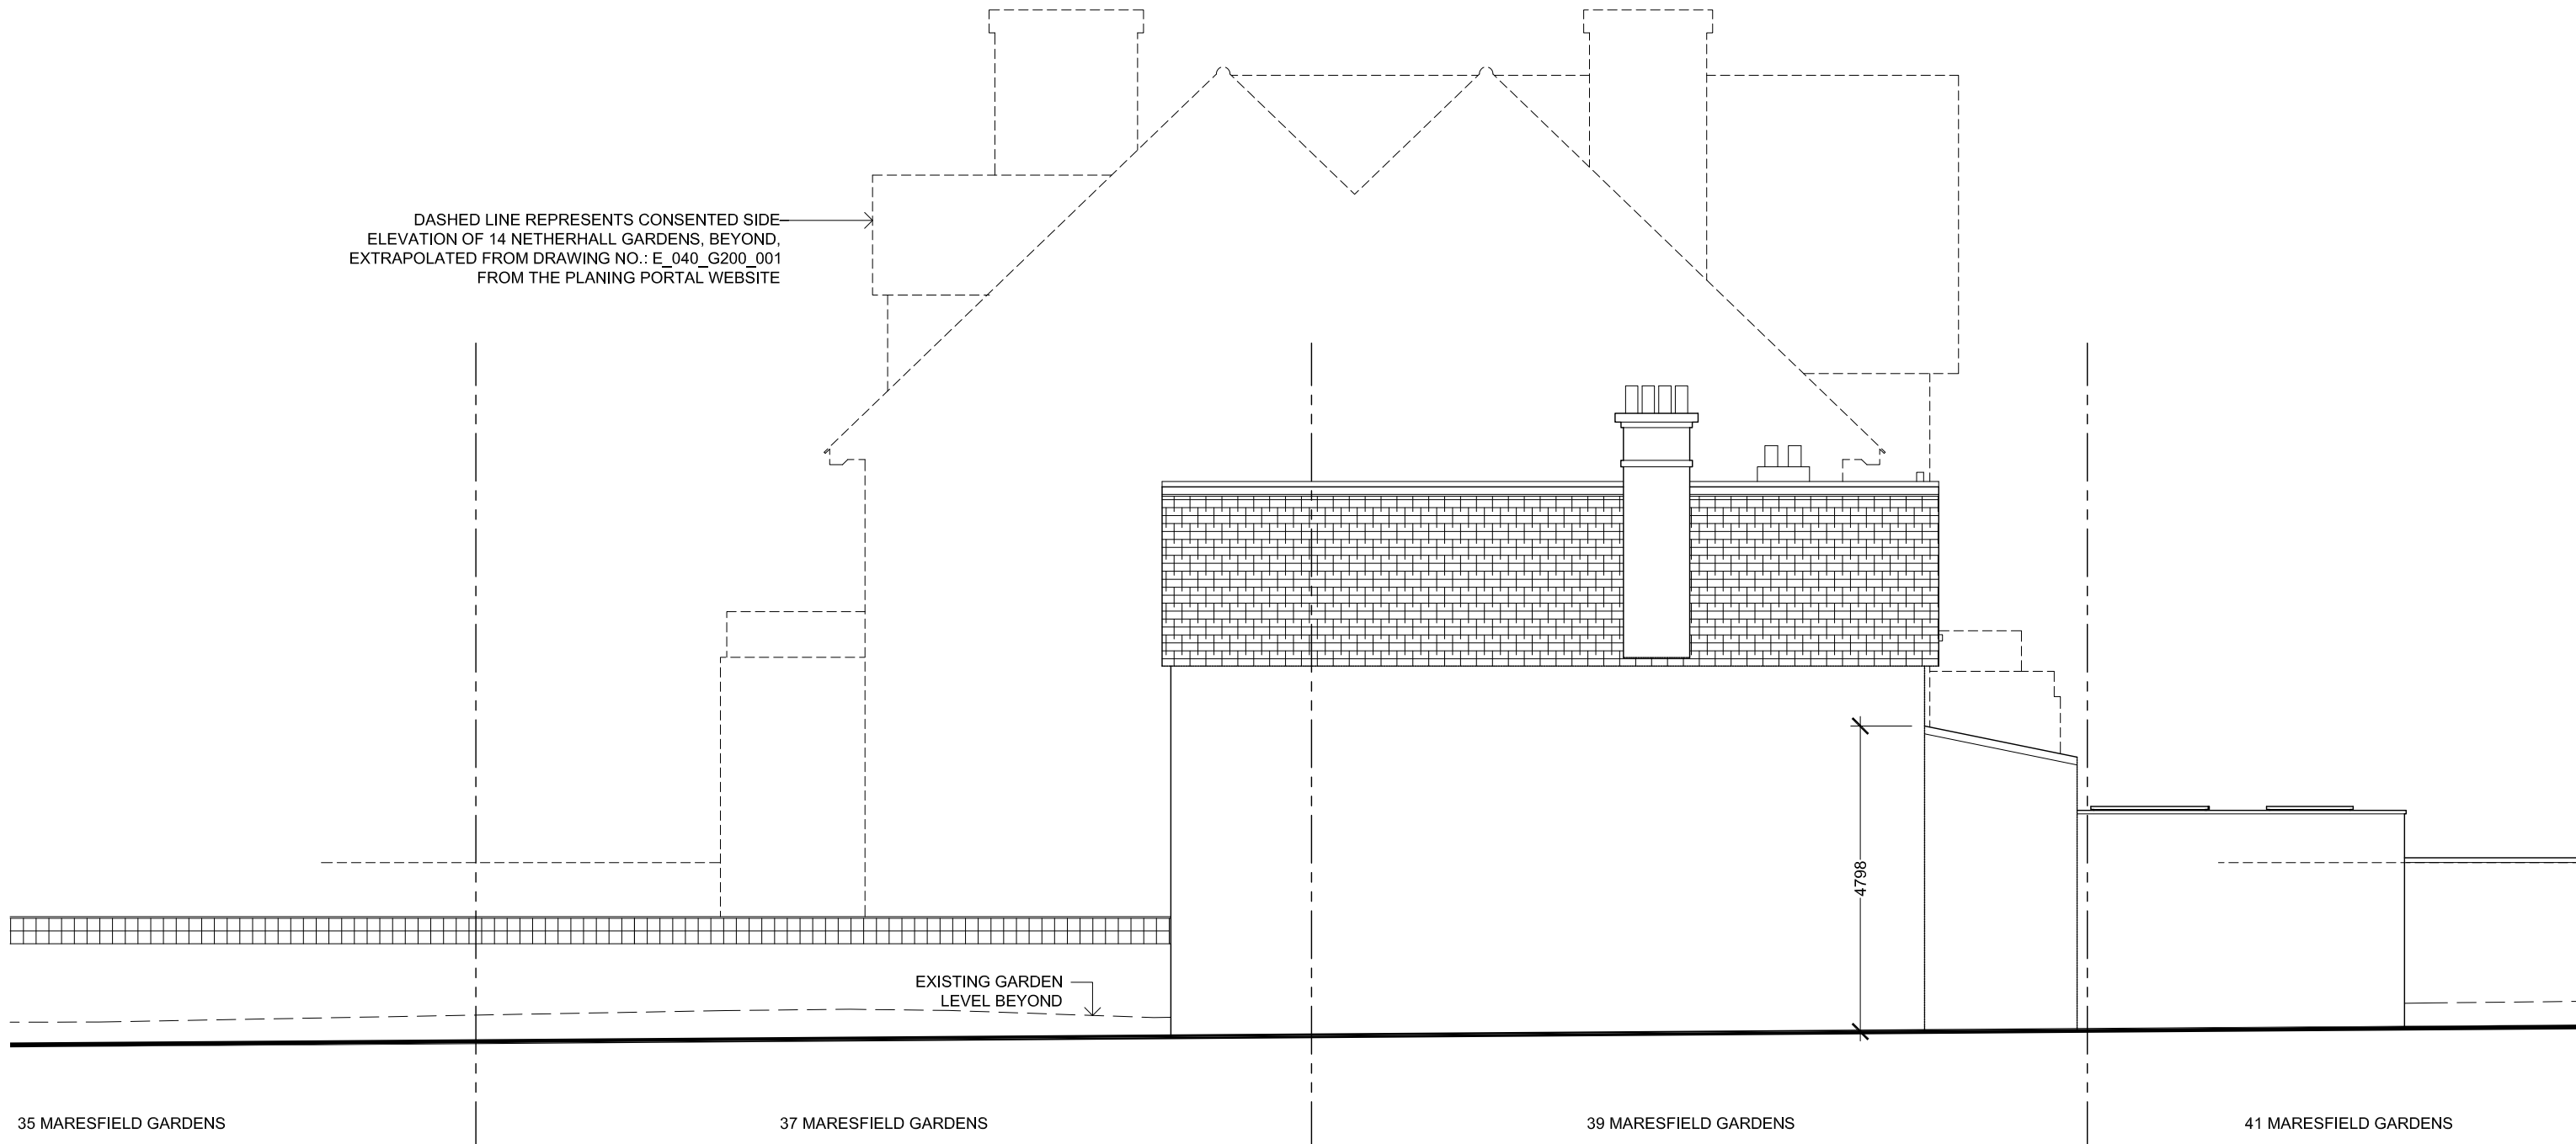

SCALE BAR 1:50 (IN METERS @ A1)  
SCALE BAR 1:100 (IN METERS @ A3)

<p><b>general notes</b></p> <p>THIS DRAWING IS COPYRIGHT OF STUDIO MARK RUTHVEN. THIS DRAWING MUST BE READ IN CONJUNCTION WITH THE DESIGNER'S RISK ASSESSMENT, SPECIFICATION AND ALL OTHER RELEVANT DOCUMENTATION AND DRAWINGS. STUDIO MARK RUTHVEN ACCEPT NO LIABILITY FOR ANY EXPENSE, LOSS OR DAMAGE OF WHATSOEVER NATURE AND HOWEVER ARISING FROM ANY VARIATION MADE TO THIS DRAWING OR IN THE EXECUTION OF THE WORK TO WHICH IT RELATES WHICH HAS NOT BEEN REFERRED TO THEM AND THEIR APPROVAL OBTAINED.</p> <p>FOR THE PURPOSE OF CONSTRUCTION DO NOT SCALE FROM THIS DRAWING OR THE COMPUTER DIGITAL DATA. ONLY FIGURED DIMENSIONS ARE TO BE USED.</p> <p>IF IN DOUBT ASK.</p>	<p><b>notes</b></p>	<p>PLANNING APPLICATION 11/11/15 MP/IR</p>	<p>project name <b>10 NUTLEY TERRACE LONDON NW3 5SB</b></p> <p>drawing title EXISTING SIDE / EAST ELEVATION</p>	<p><b>StudioMarkRuthven</b> architecture</p> <p>92 Prince of Wales Road Kentish Town London NW5 3NE</p> <p>T 020 7 485 0050 F 020 7 485 0030</p>
<p><b>purpose of issue</b></p> <p><b>INFORMATION</b></p>		<p>rev notes date by checked scale 1:100 @ A3   1:50 @ A1 date 11.06.15</p> <p>* do not scale from this drawing. * check all dimensions on site.</p>	<p>drawn by . checked .</p>	<p>project ref. drawing no. revision</p> <p>NUT NUT-X-303 .</p>