



NOTES
 All dimensions and levels to be checked by Contractor and verified before work commences; dimensions must be not be scaled from this drawing.
 Copyright reserved.

EC REGULATIONS - GENERAL NOTE


Where reference is made on this drawing to British Standards or to specific manufacturer's products or trade names, this is intended to indicate a minimum acceptable standard of performance etc. Materials and components conforming to an equivalent European Standard may be used and supporting evidence shall be produced at tender stage to confirm fitness for purpose.

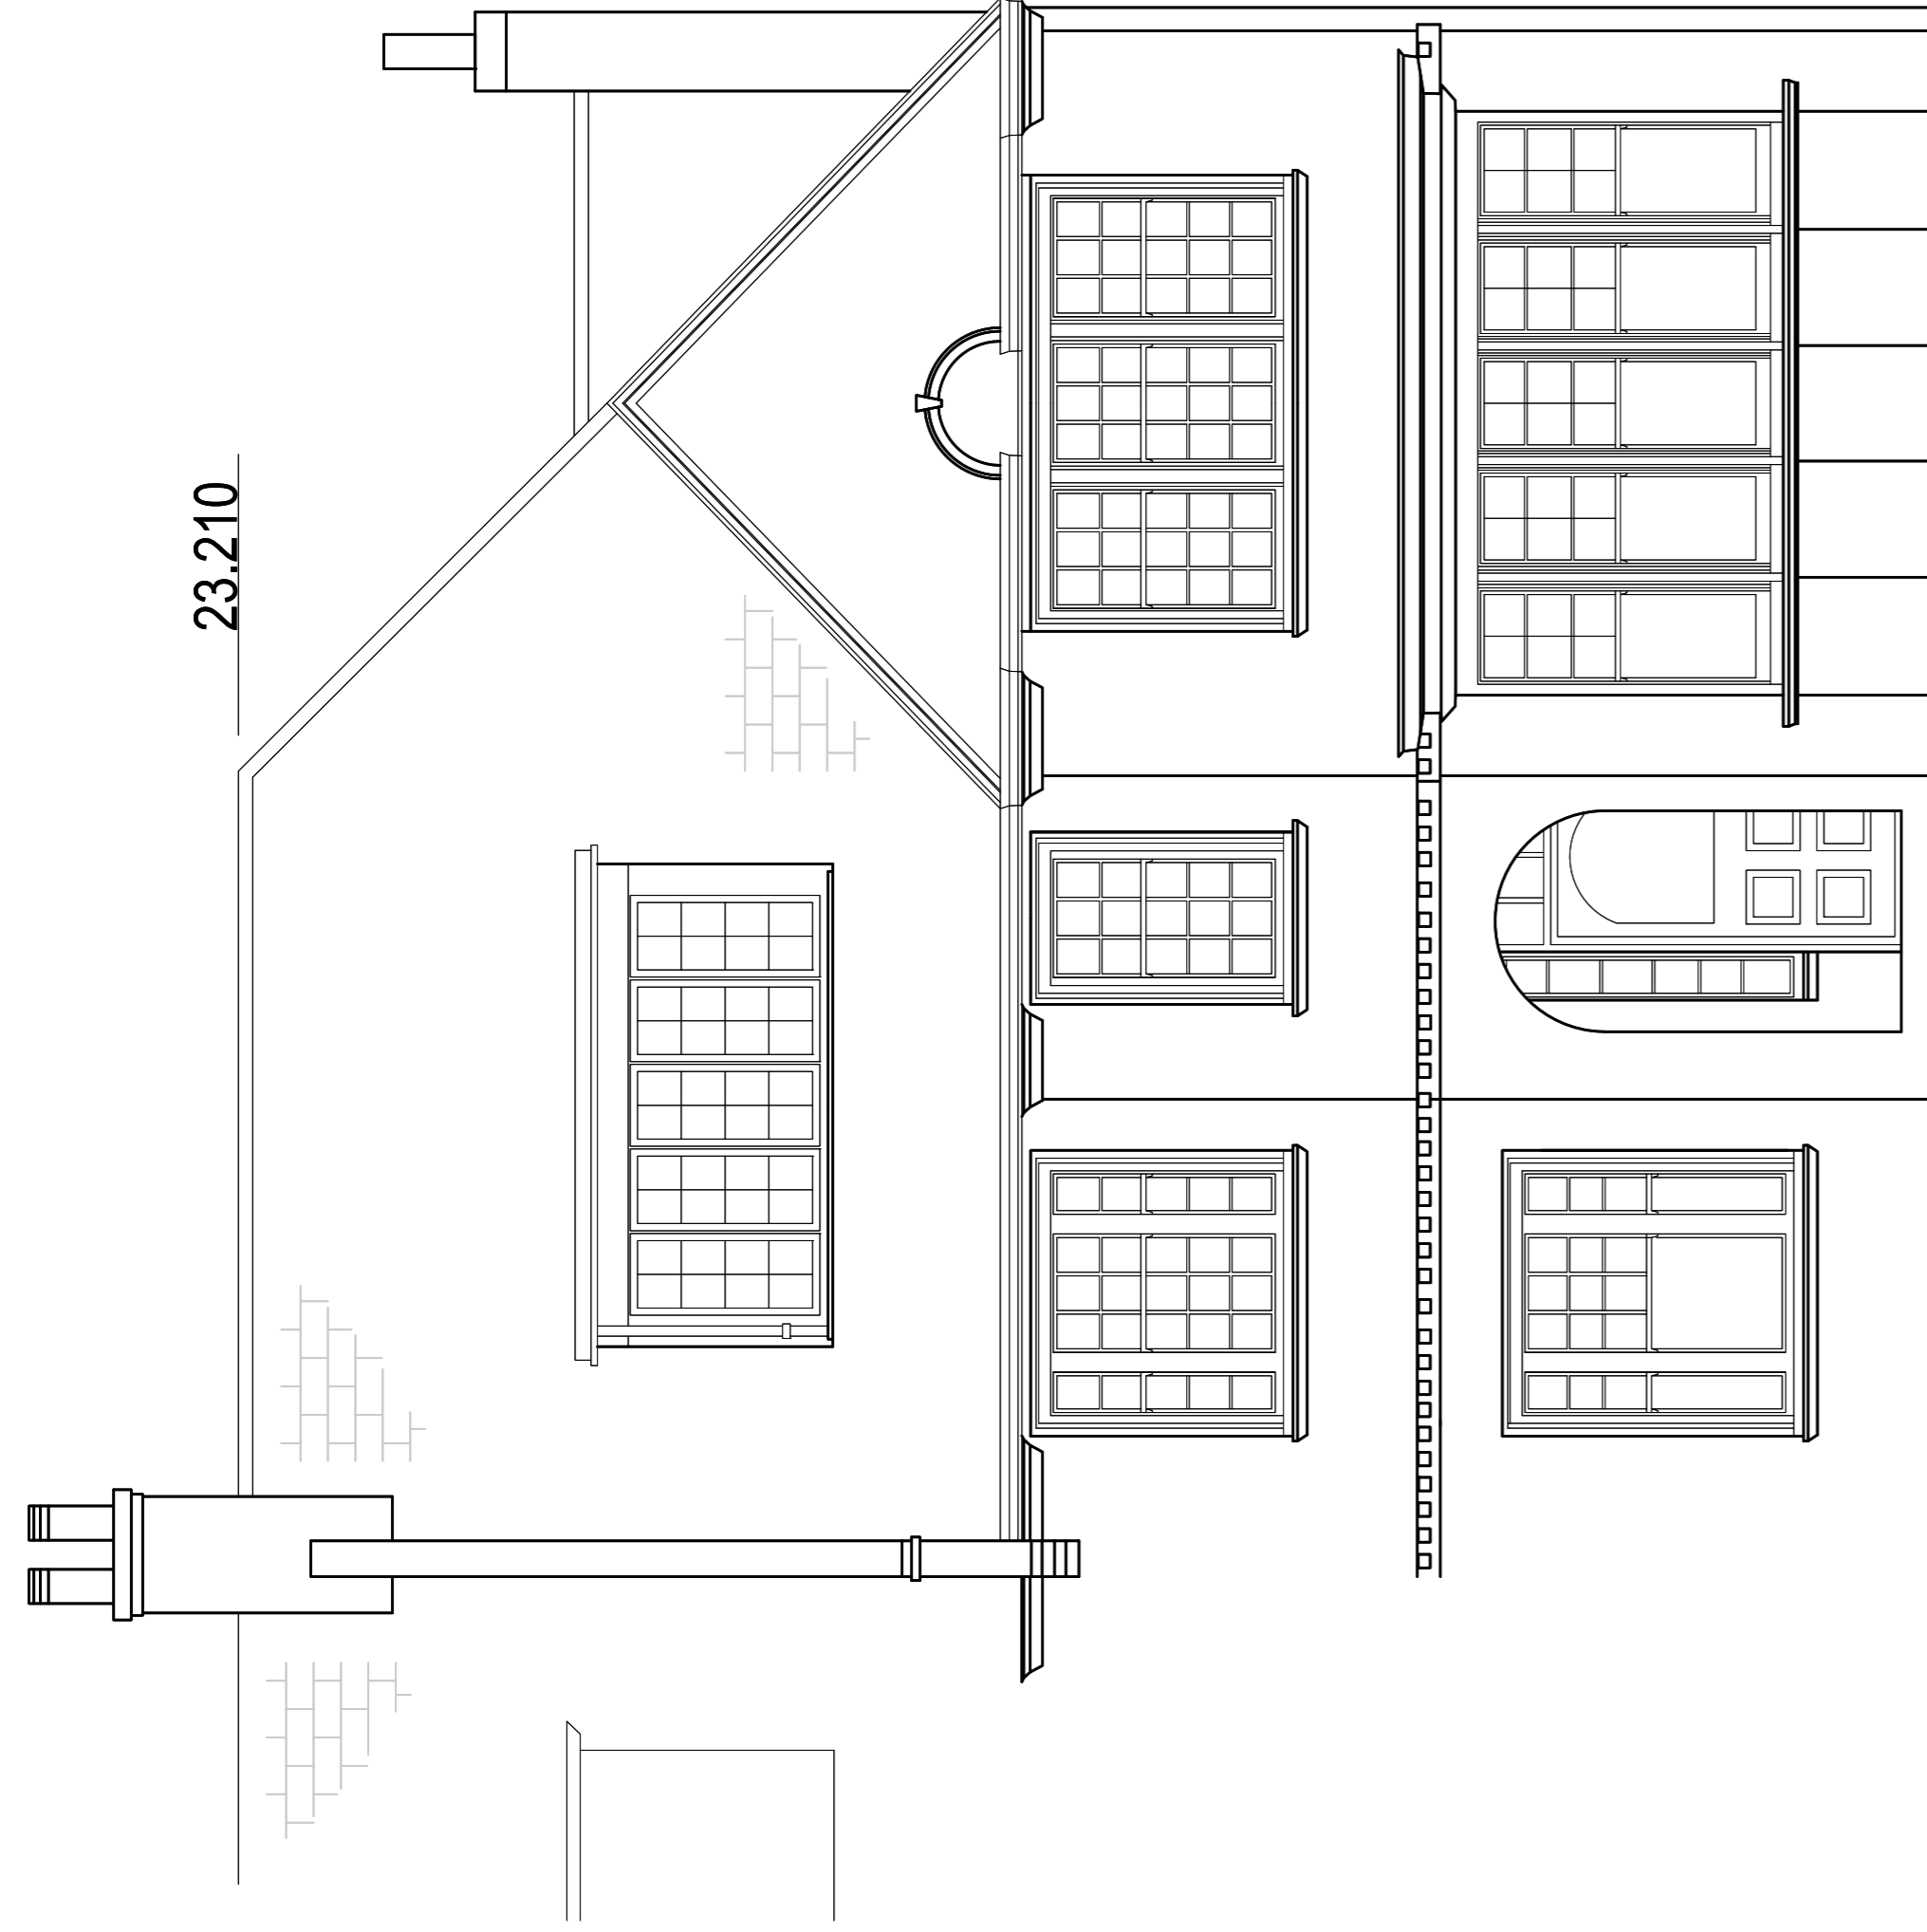

EXISTING FRONT ELEVATION
 Scale 1:50

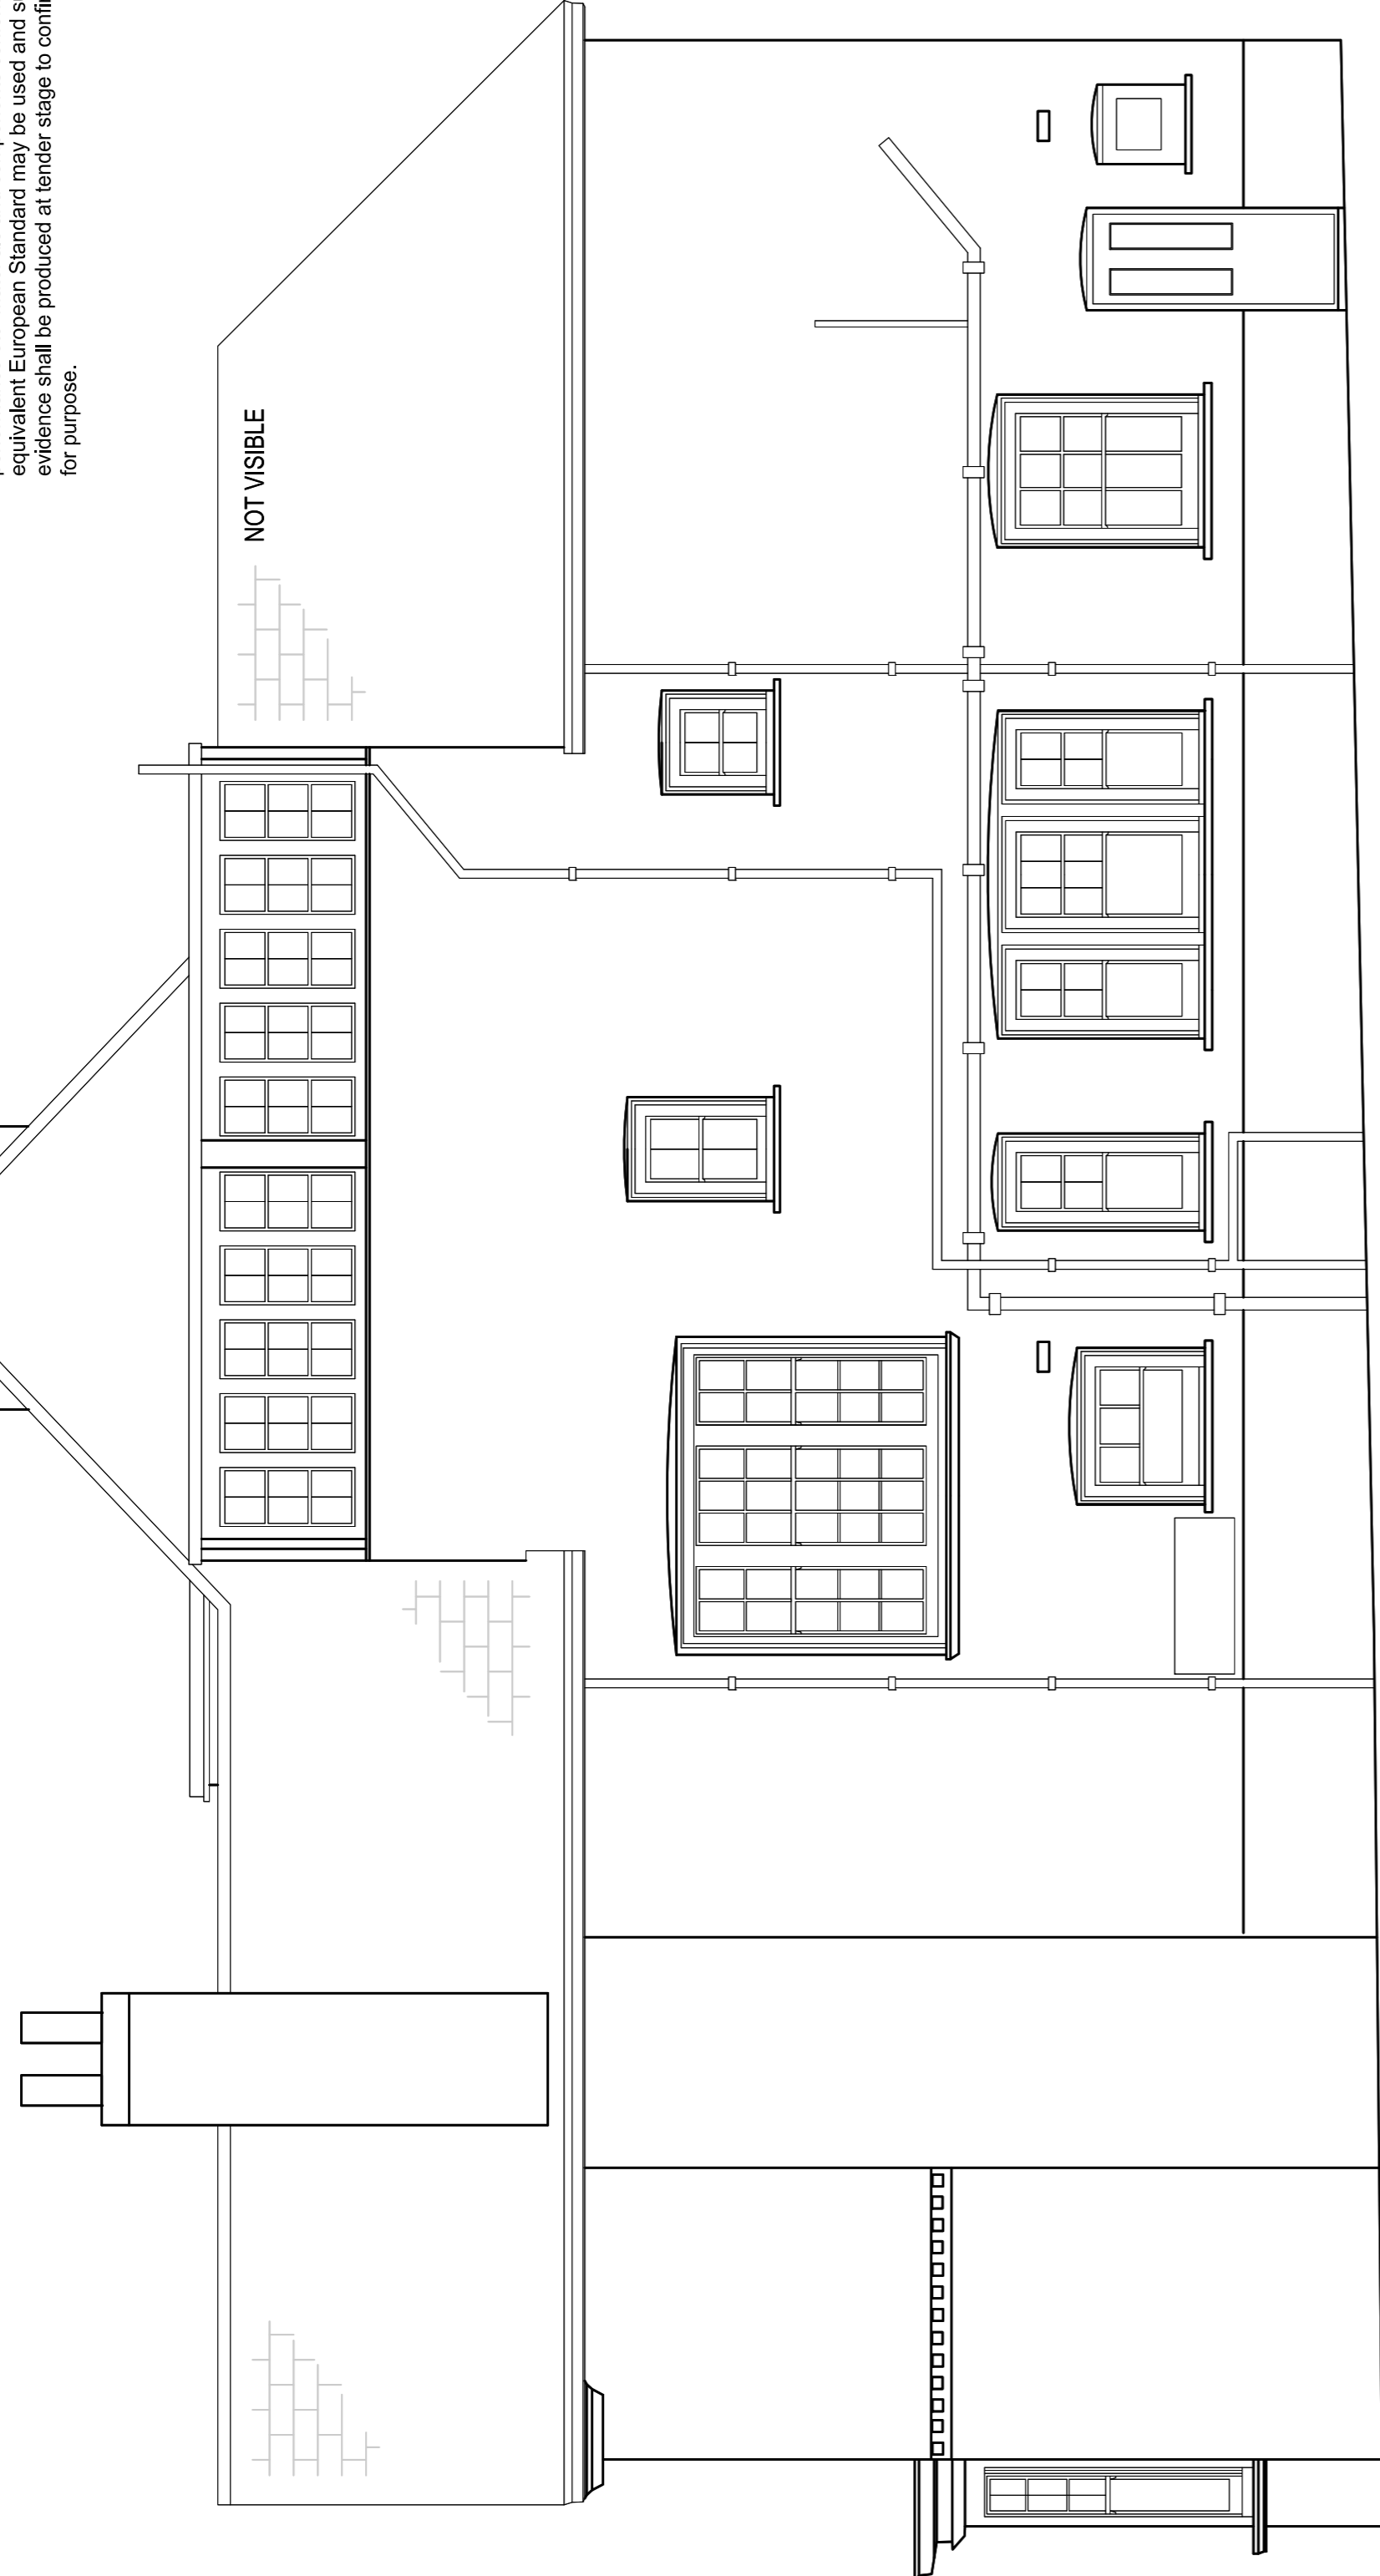

EXISTING FLANK ELEVATION
 Scale 1:50

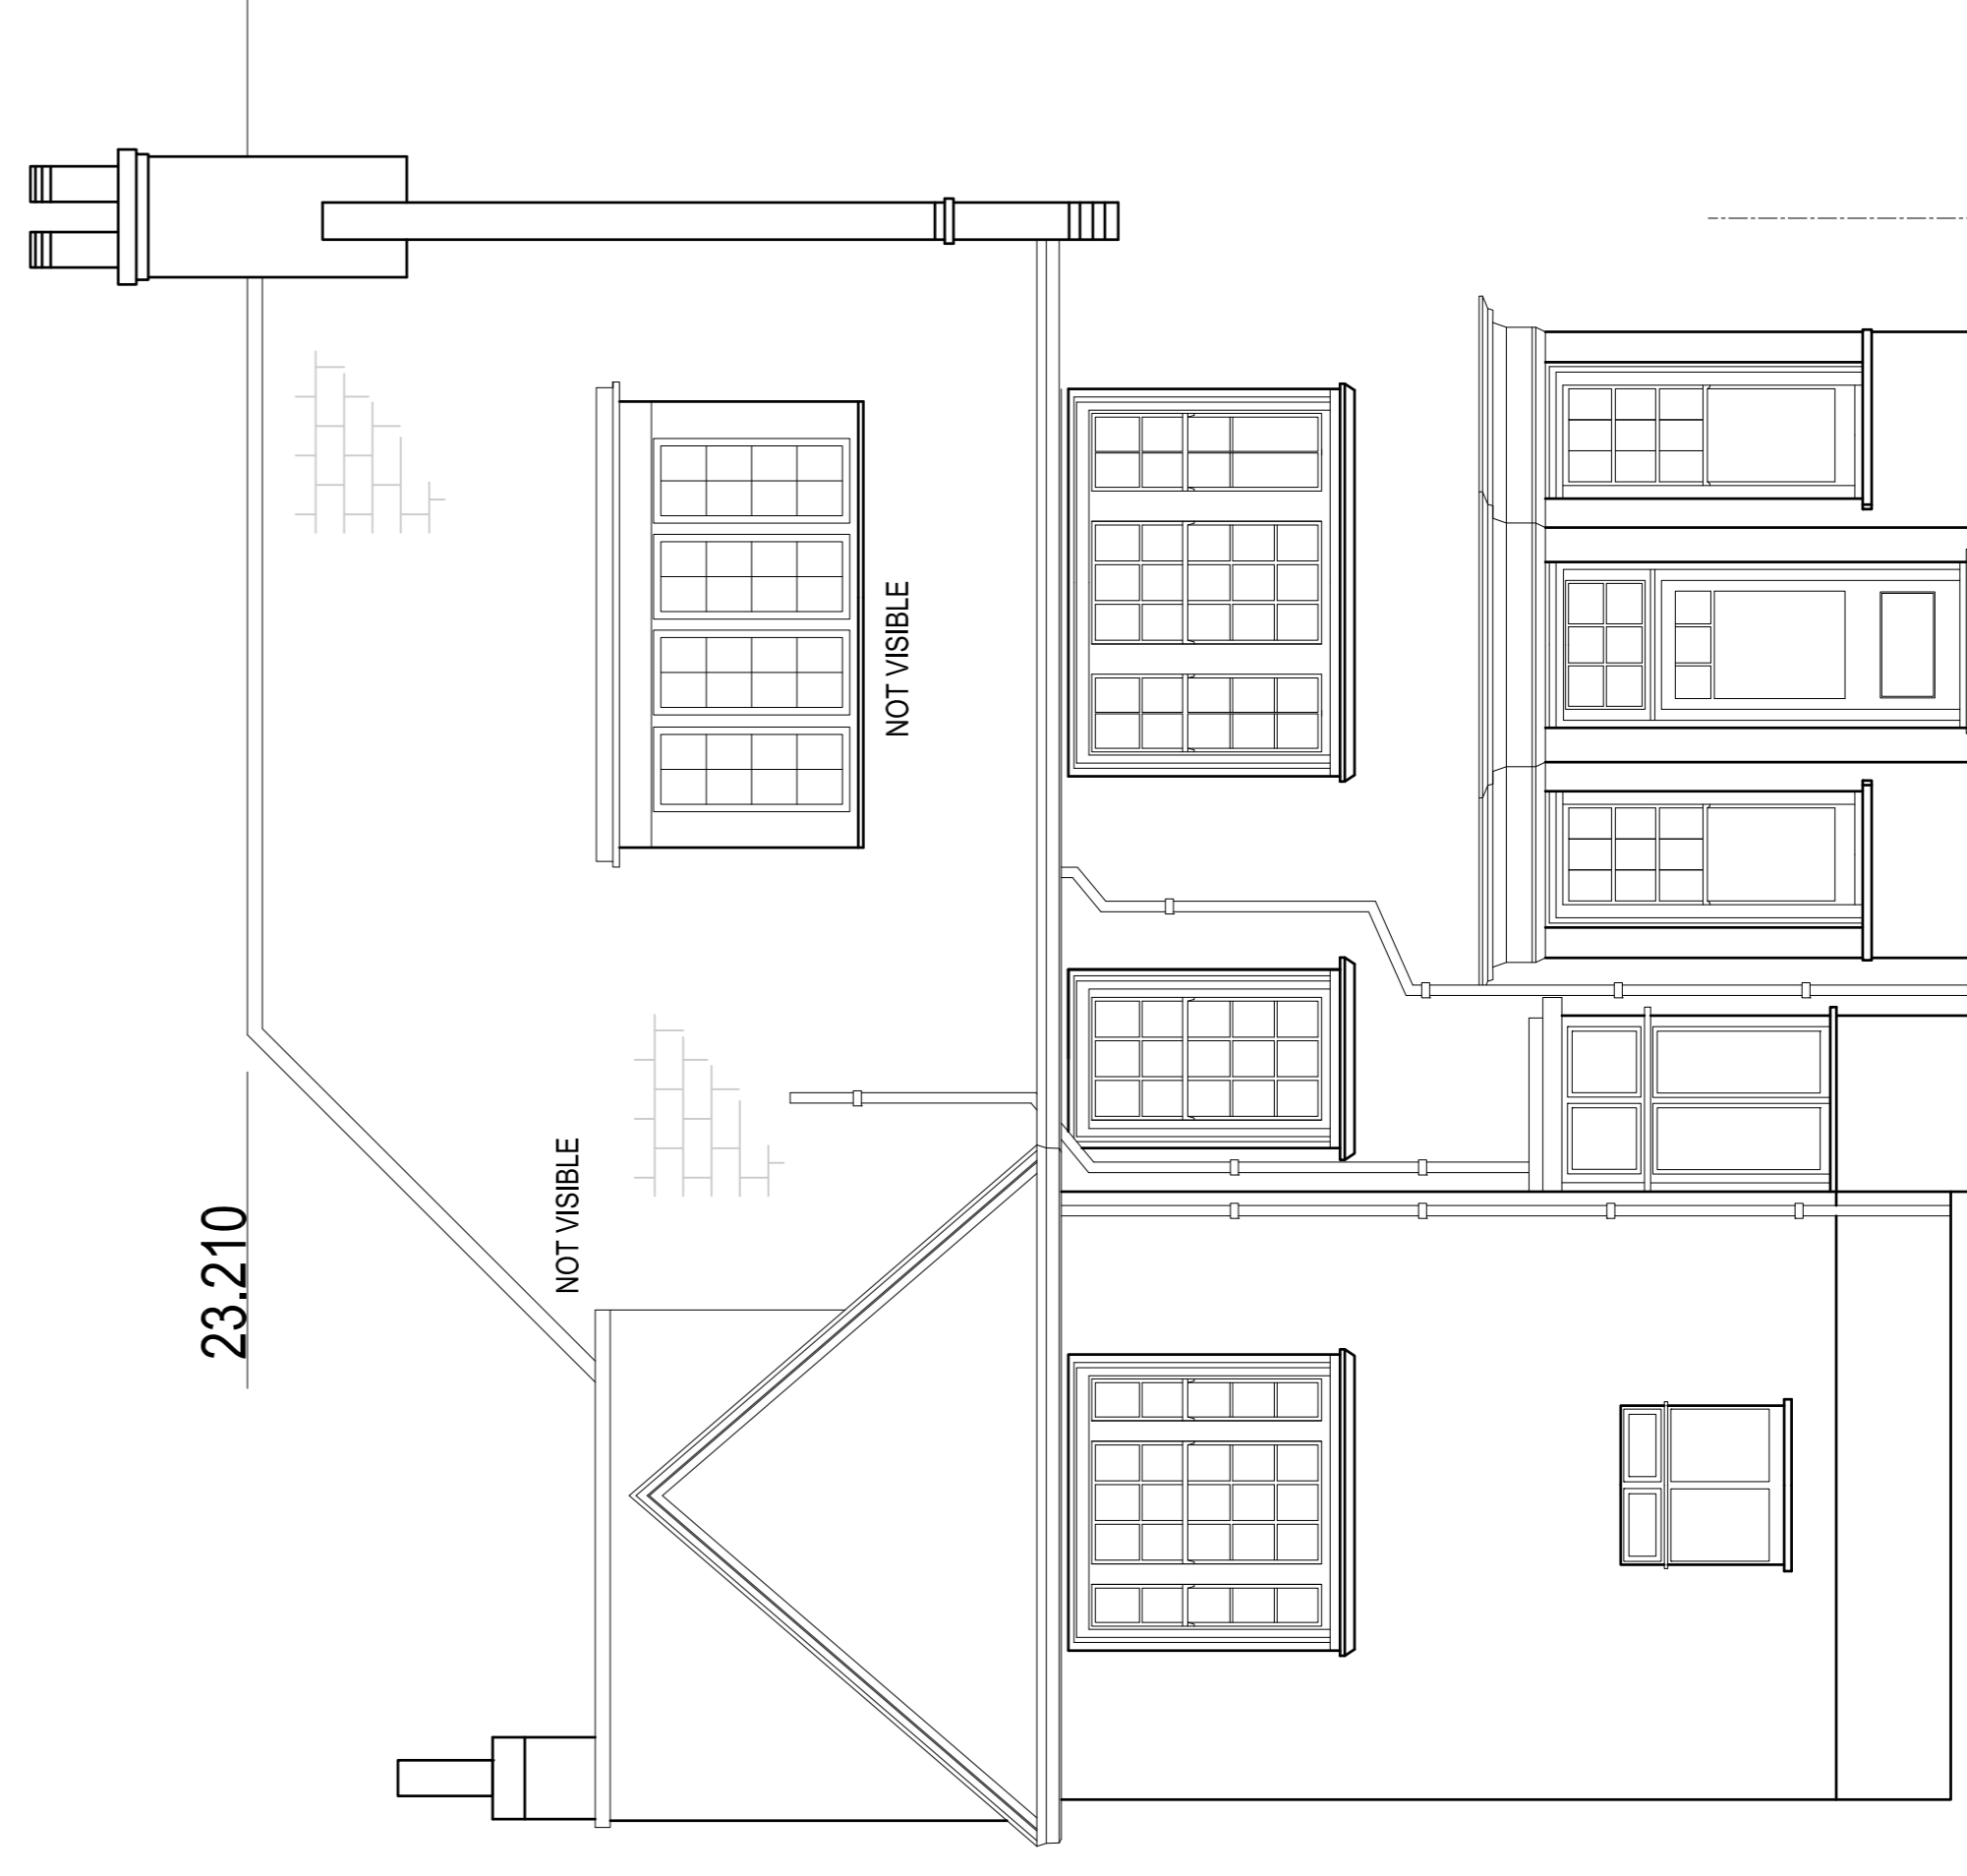

EXISTING REAR ELEVATION
 Scale 1:50


revisions		

D.DESAI & P. SHAH

Chartered Surveyors
 150 Chalfonts Road, London N1 8JQ
 Tel: 020 7636 8833

Threeways House
 38 George Street, Oxford OX1 2EJ
 Tel: 01865 260 600

e-mail: info@tmd-surveys.co.uk
 www.tmd-surveys.co.uk
 Project

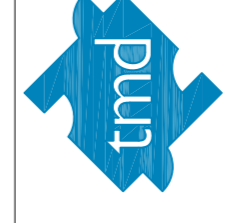

FLAT 2
14 FERNCROFT AVENUE
LONDON NW3 7PH

Drawings:
EXISTING
EXTERNAL ELEVATIONS

Scale:	Date:	Drawn By:	Checked By:
1:50 @ A1	JUNE 2016	GAW	MLS
Job No.:	Proj. No.:	Rev'n:	
7537	EL-01		

