





Front Elevation

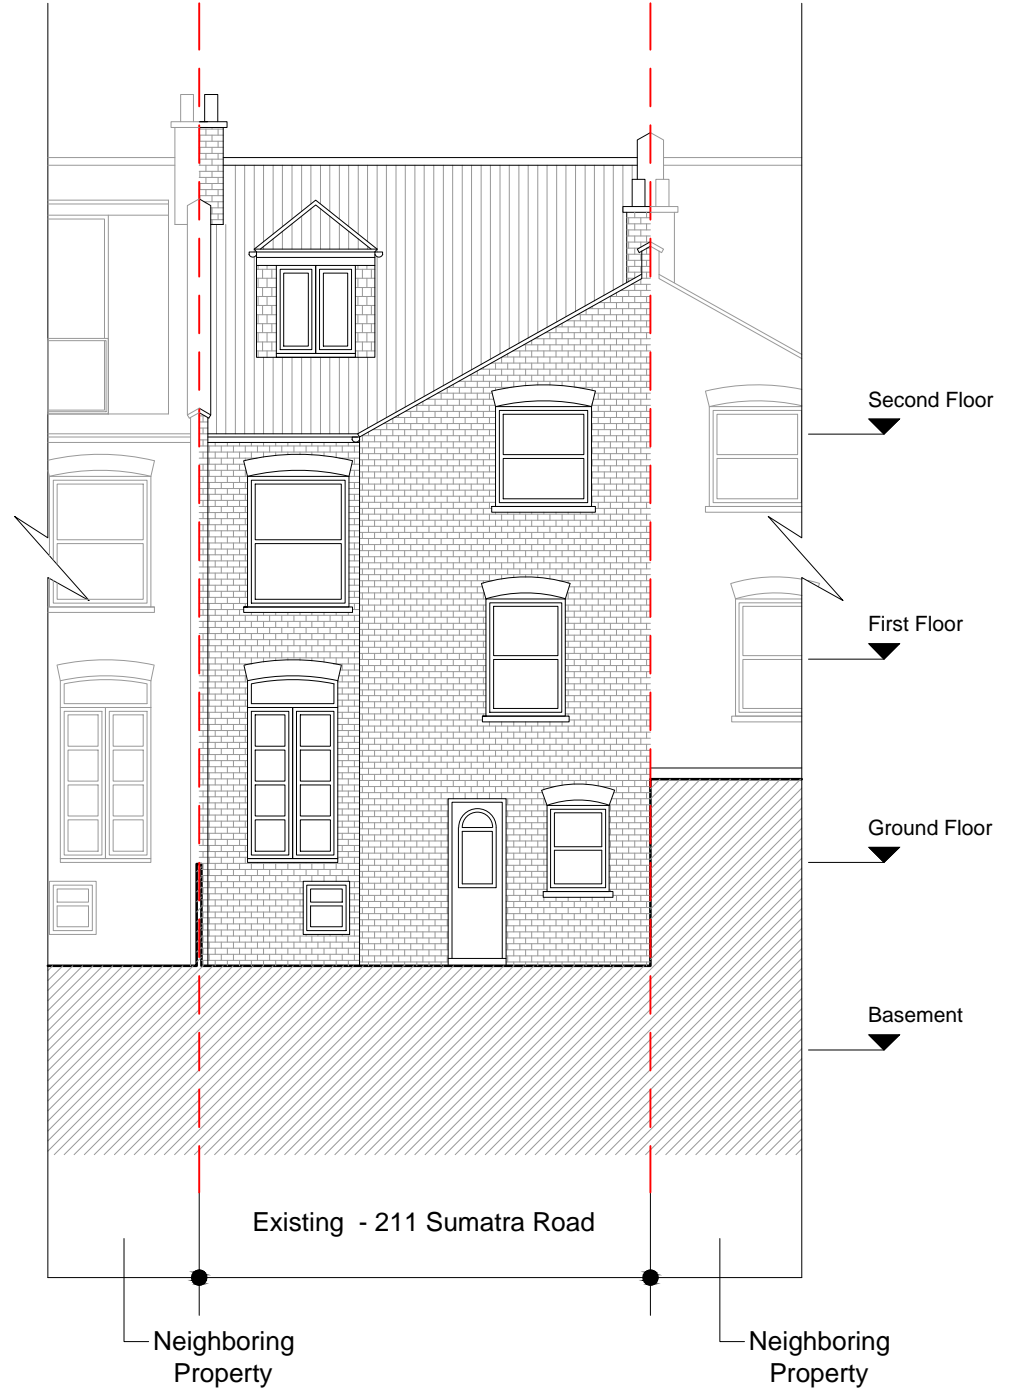

Rear Elevation

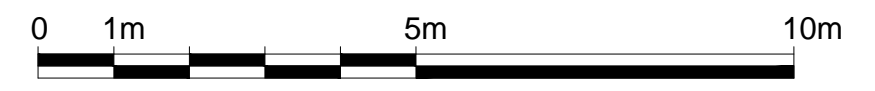

Dimensions Written dimensions to be taken in preference to scaled dimensions. The Contractor is responsible for checking all dimensions before work starts.

Local Authority All work is to be carried out to the requirements, and to the satisfaction of the Local Authority. These drawings are for planning purposes only.



Discrepancies Any discrepancies to be brought to the attention of Drawing And Planning Ltd. Immediately.

REVISIONS					
REV	DATE	DESCRIPTION	BY	CH	

PROJECT TITLE 211 Sumatra Road	
DATE Jun 2016	REVISION /

DRAWING TITLE Existing-Front & Rear Elevation	
CLIENT RLA Homes Limited	
DRAWING No. SMTRR-E001	SCALE @ A3 1:100



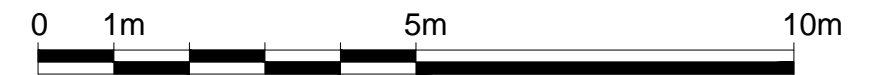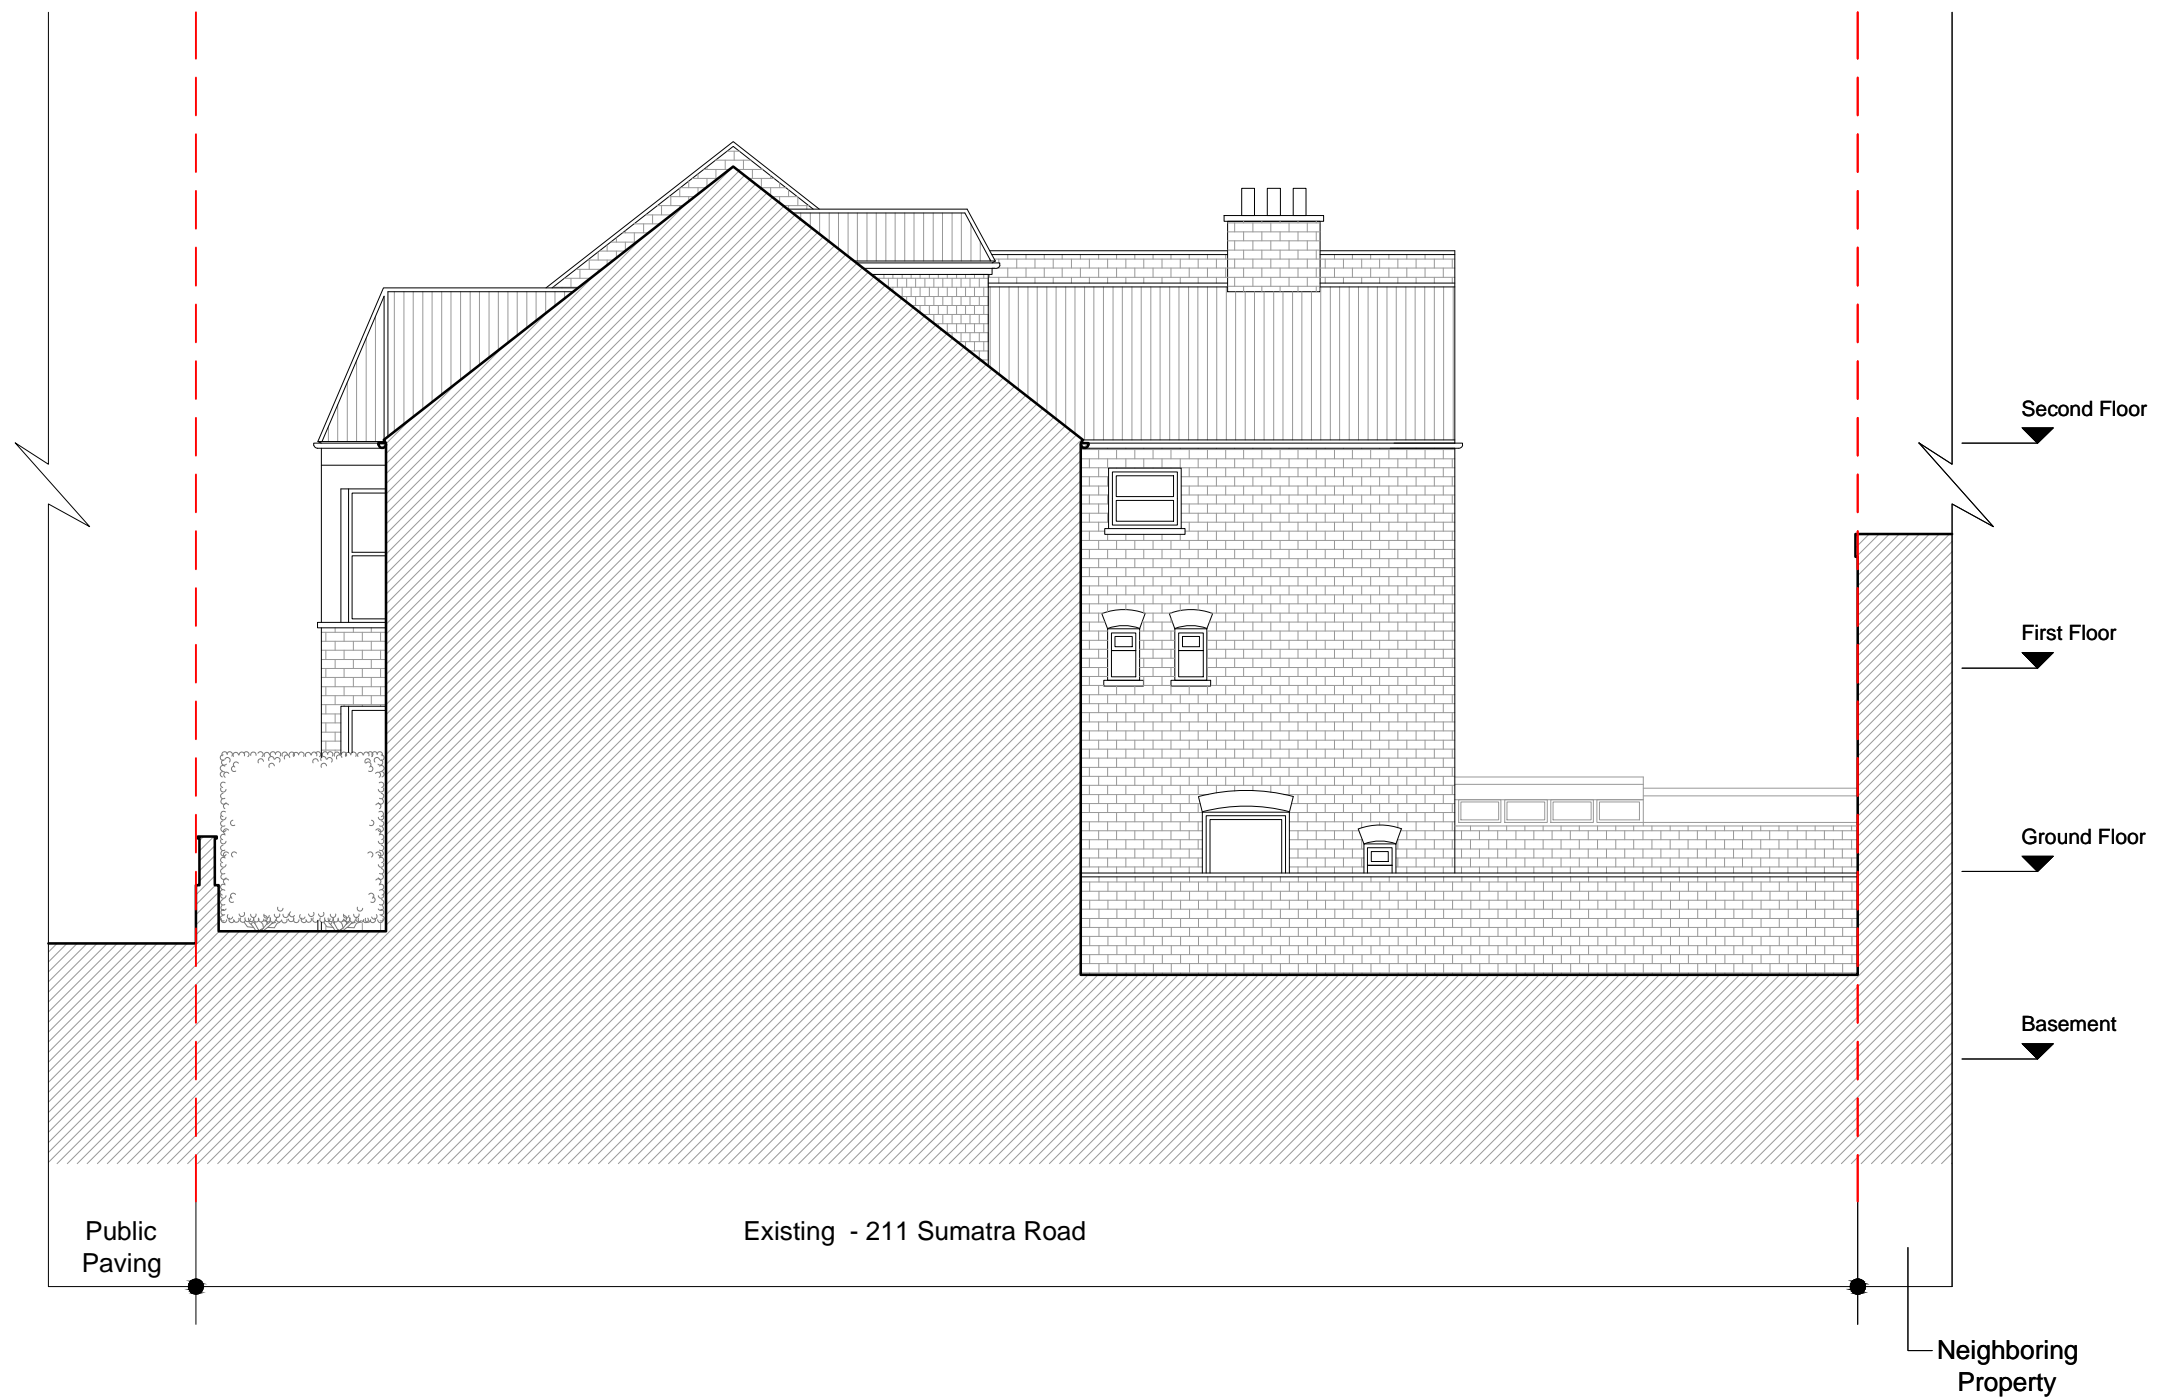

Dimensions Written dimensions to be taken in preference to scaled dimensions. The Contractor is responsible for checking all dimensions before work starts.

Local Authority All work is to be carried out to the requirements, and to the satisfaction of the Local Authority. These drawings are for planning purposes only.

Discrepancies Any discrepancies to be brought to the attention of Drawing And Planning Ltd. Immediately.

REVISIONS				
REV	DATE	DESCRIPTION	BY	CH

PROJECT TITLE
211 Sumatra Road

DATE
Jun 2016

REVISION
/

DRAWING TITLE
Existing- Side Elevation


CLIENT
RLA Homes Limited

DRAWING No.
SMTRR-E002

SCALE @ A3
1:100



SUMATRA ROAD

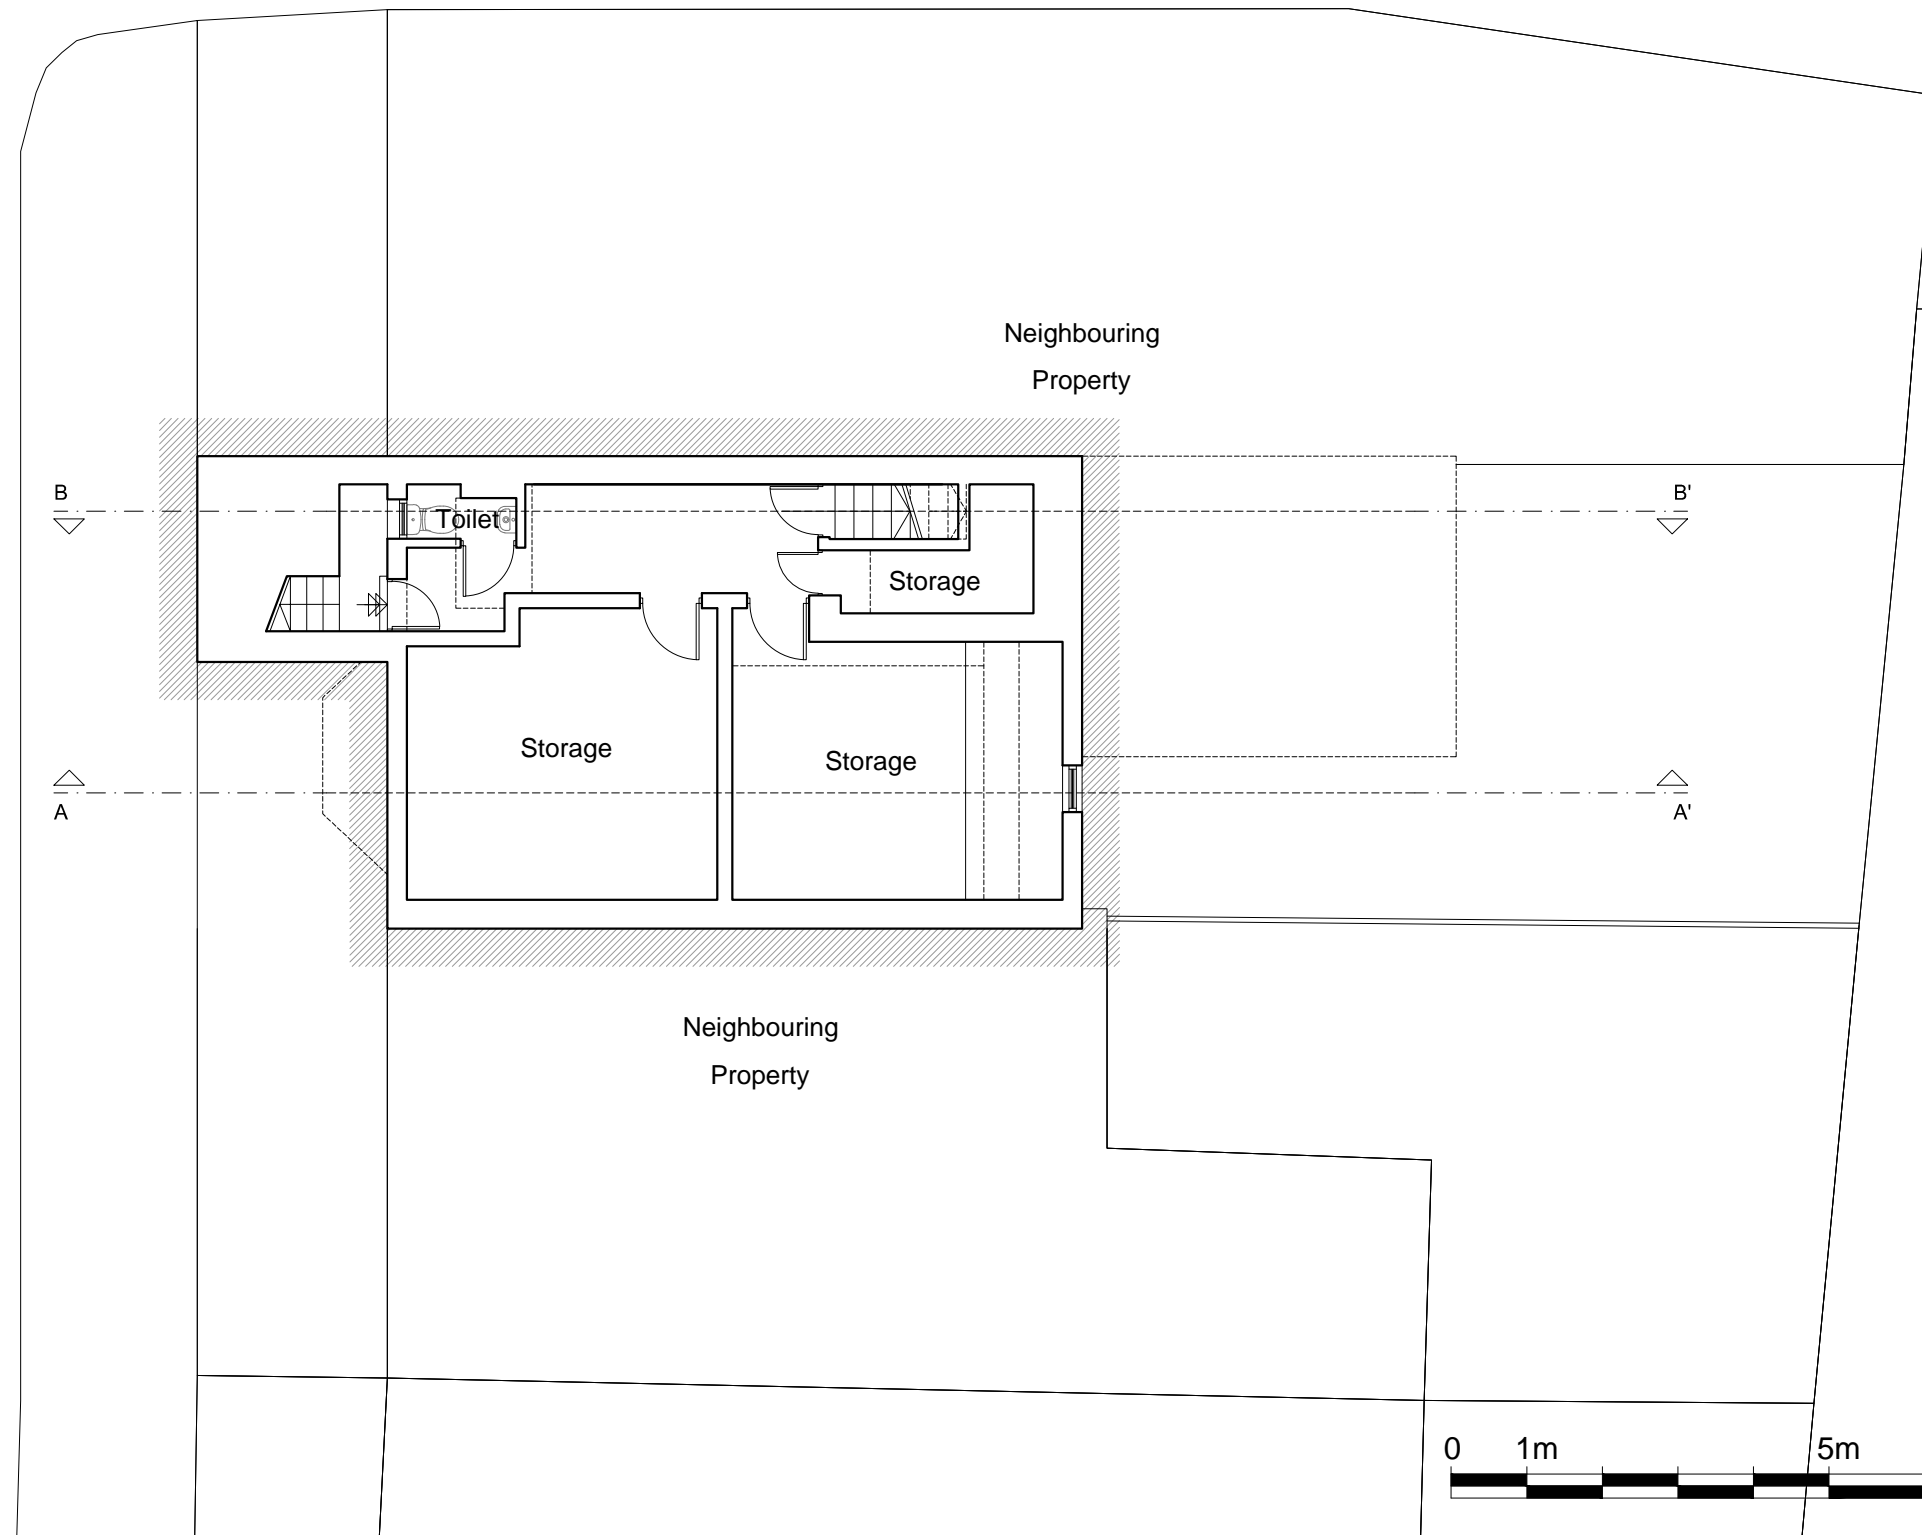

Dimensions Written dimensions to be taken in preference to scaled dimensions. The Contractor is responsible for checking all dimensions before work starts.

Local Authority All work is to be carried out to the requirements, and to the satisfaction of the Local Authority. These drawings are for planning purposes only.

Discrepancies Any discrepancies to be brought to the attention of Drawing And Planning Ltd. Immediately.

REVISIONS				
REV	DATE	DESCRIPTION	BY	CH

PROJECT TITLE
211 Sumatra Road

DATE
Jun 2016

REVISION
/

DRAWING TITLE
Existing - Basement


CLIENT
RLA Homes Limited

DRAWING No.
SMTRR-P000

SCALE @ A3
1:100



SUMATRA ROAD

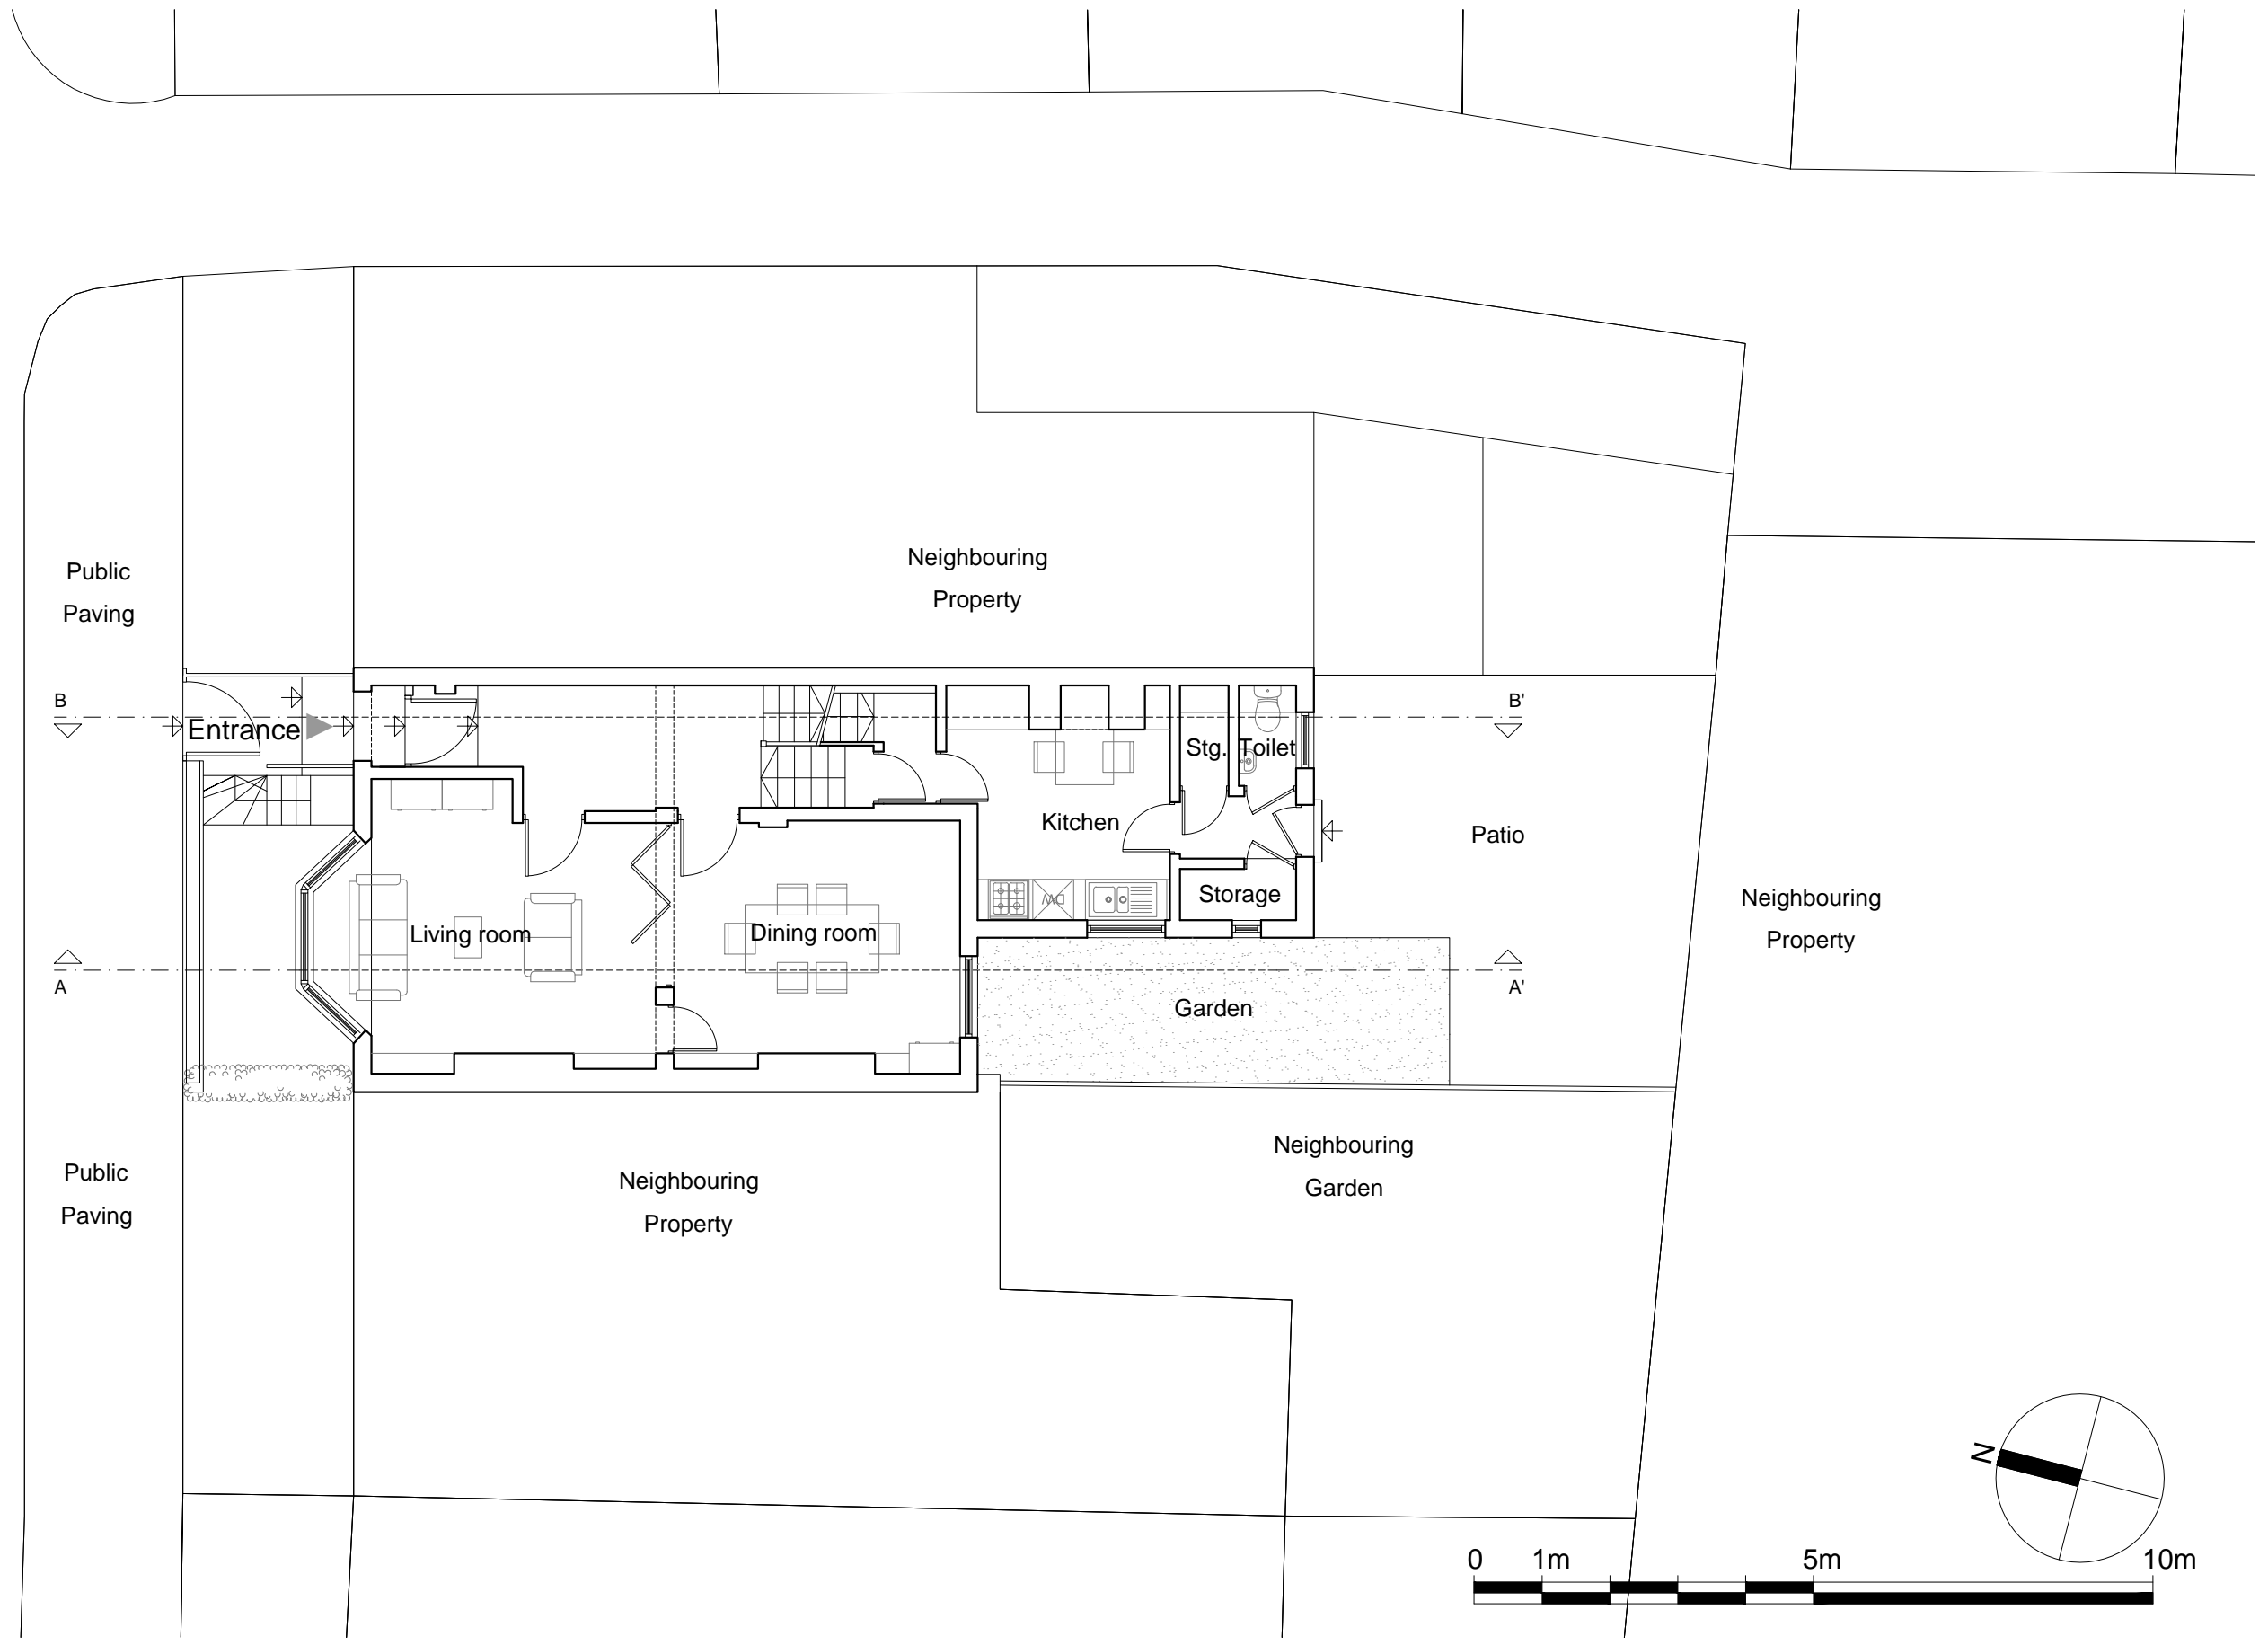

Dimensions Written dimensions to be taken in preference to scaled dimensions. The Contractor is responsible for checking all dimensions before work starts.

Local Authority All work is to be carried out to the requirements, and to the satisfaction of the Local Authority. These drawings are for planning purposes only.

Discrepancies Any discrepancies to be brought to the attention of Drawing And Planning Ltd. Immediately.

REVISIONS					
REV	DATE	DESCRIPTION	BY	CH	

PROJECT TITLE
211 Sumatra Road

DATE
Jun 2016

REVISION
/

DRAWING TITLE
Existing - Ground Floor


CLIENT
RLA Homes Limited

DRAWING No.
SMTRR-P001

SCALE @ A3
1:100



SUMATRA ROAD

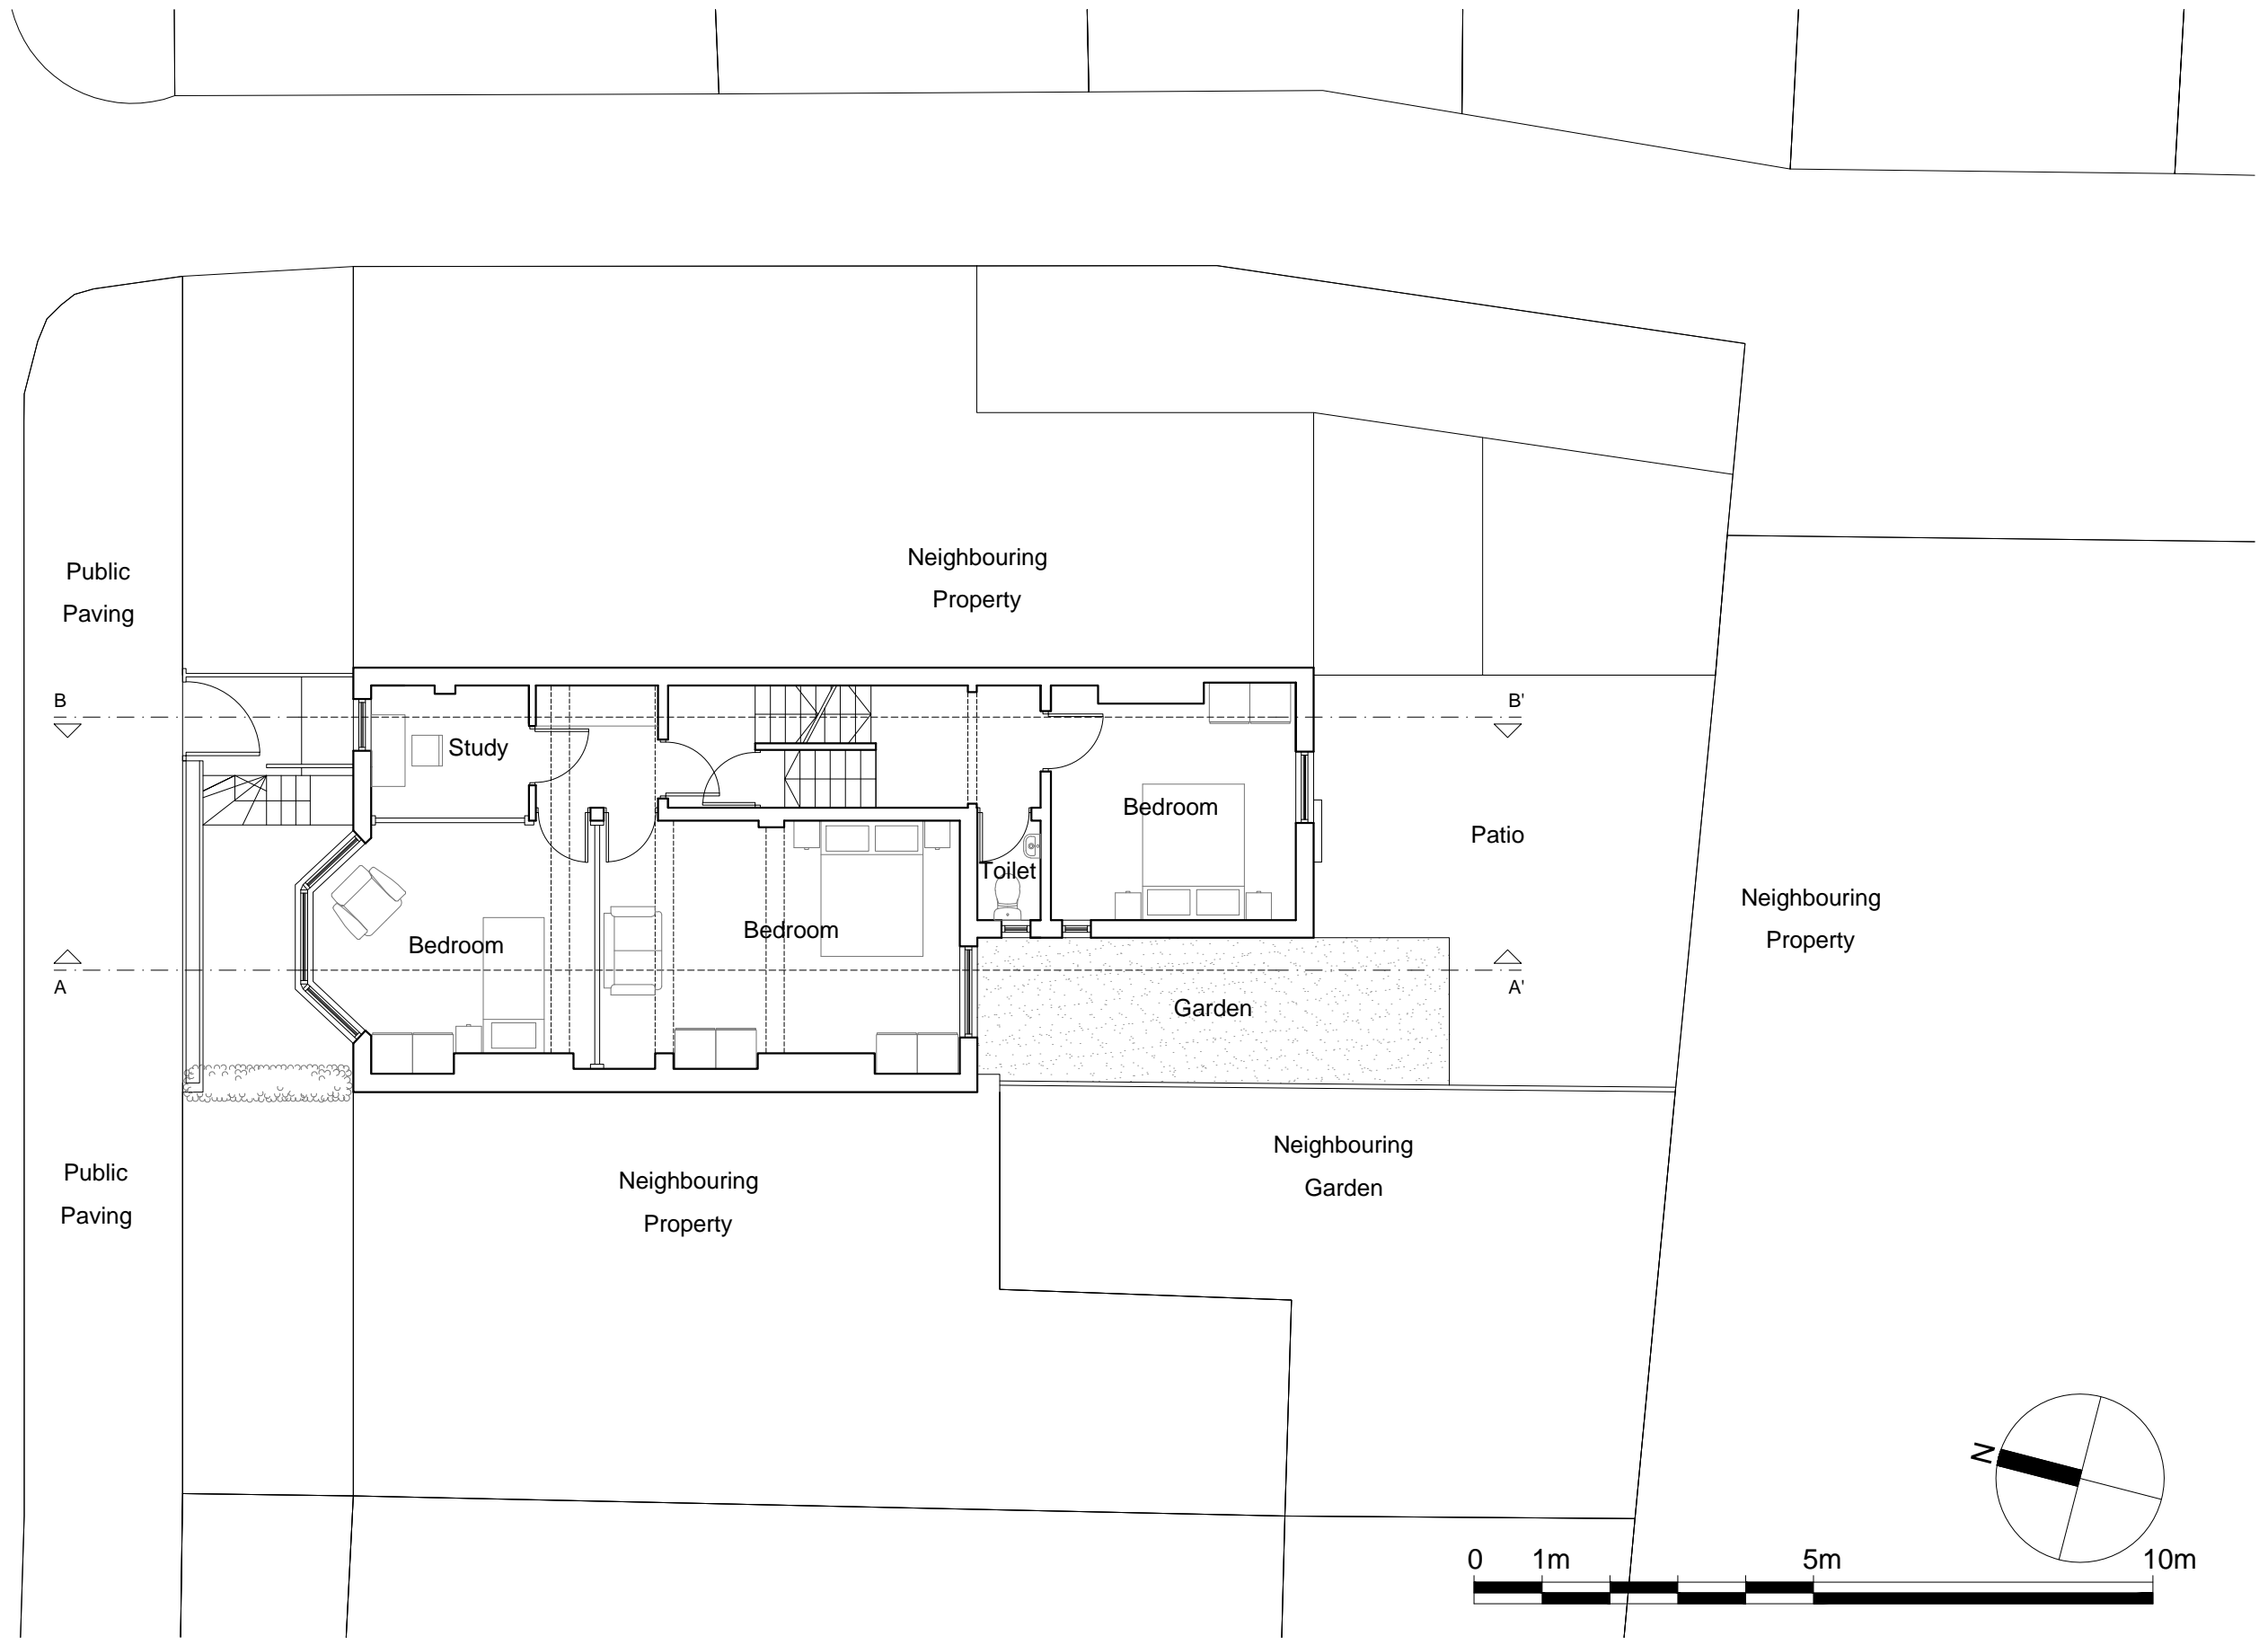

Dimensions Written dimensions to be taken in preference to scaled dimensions. The Contractor is responsible for checking all dimensions before work starts.

Local Authority All work is to be carried out to the requirements, and to the satisfaction of the Local Authority. These drawings are for planning purposes only.

Discrepancies Any discrepancies to be brought to the attention of Drawing And Planning Ltd. Immediately.

REVISIONS					
REV	DATE	DESCRIPTION	BY	CH	

PROJECT TITLE
211 Sumatra Road

DATE
Jun 2016

REVISION
/

DRAWING TITLE
Existing - First Floor


CLIENT
RLA Homes Limited

DRAWING No.
SMTRR-P002

SCALE @ A3
1:100



SUMATRA ROAD

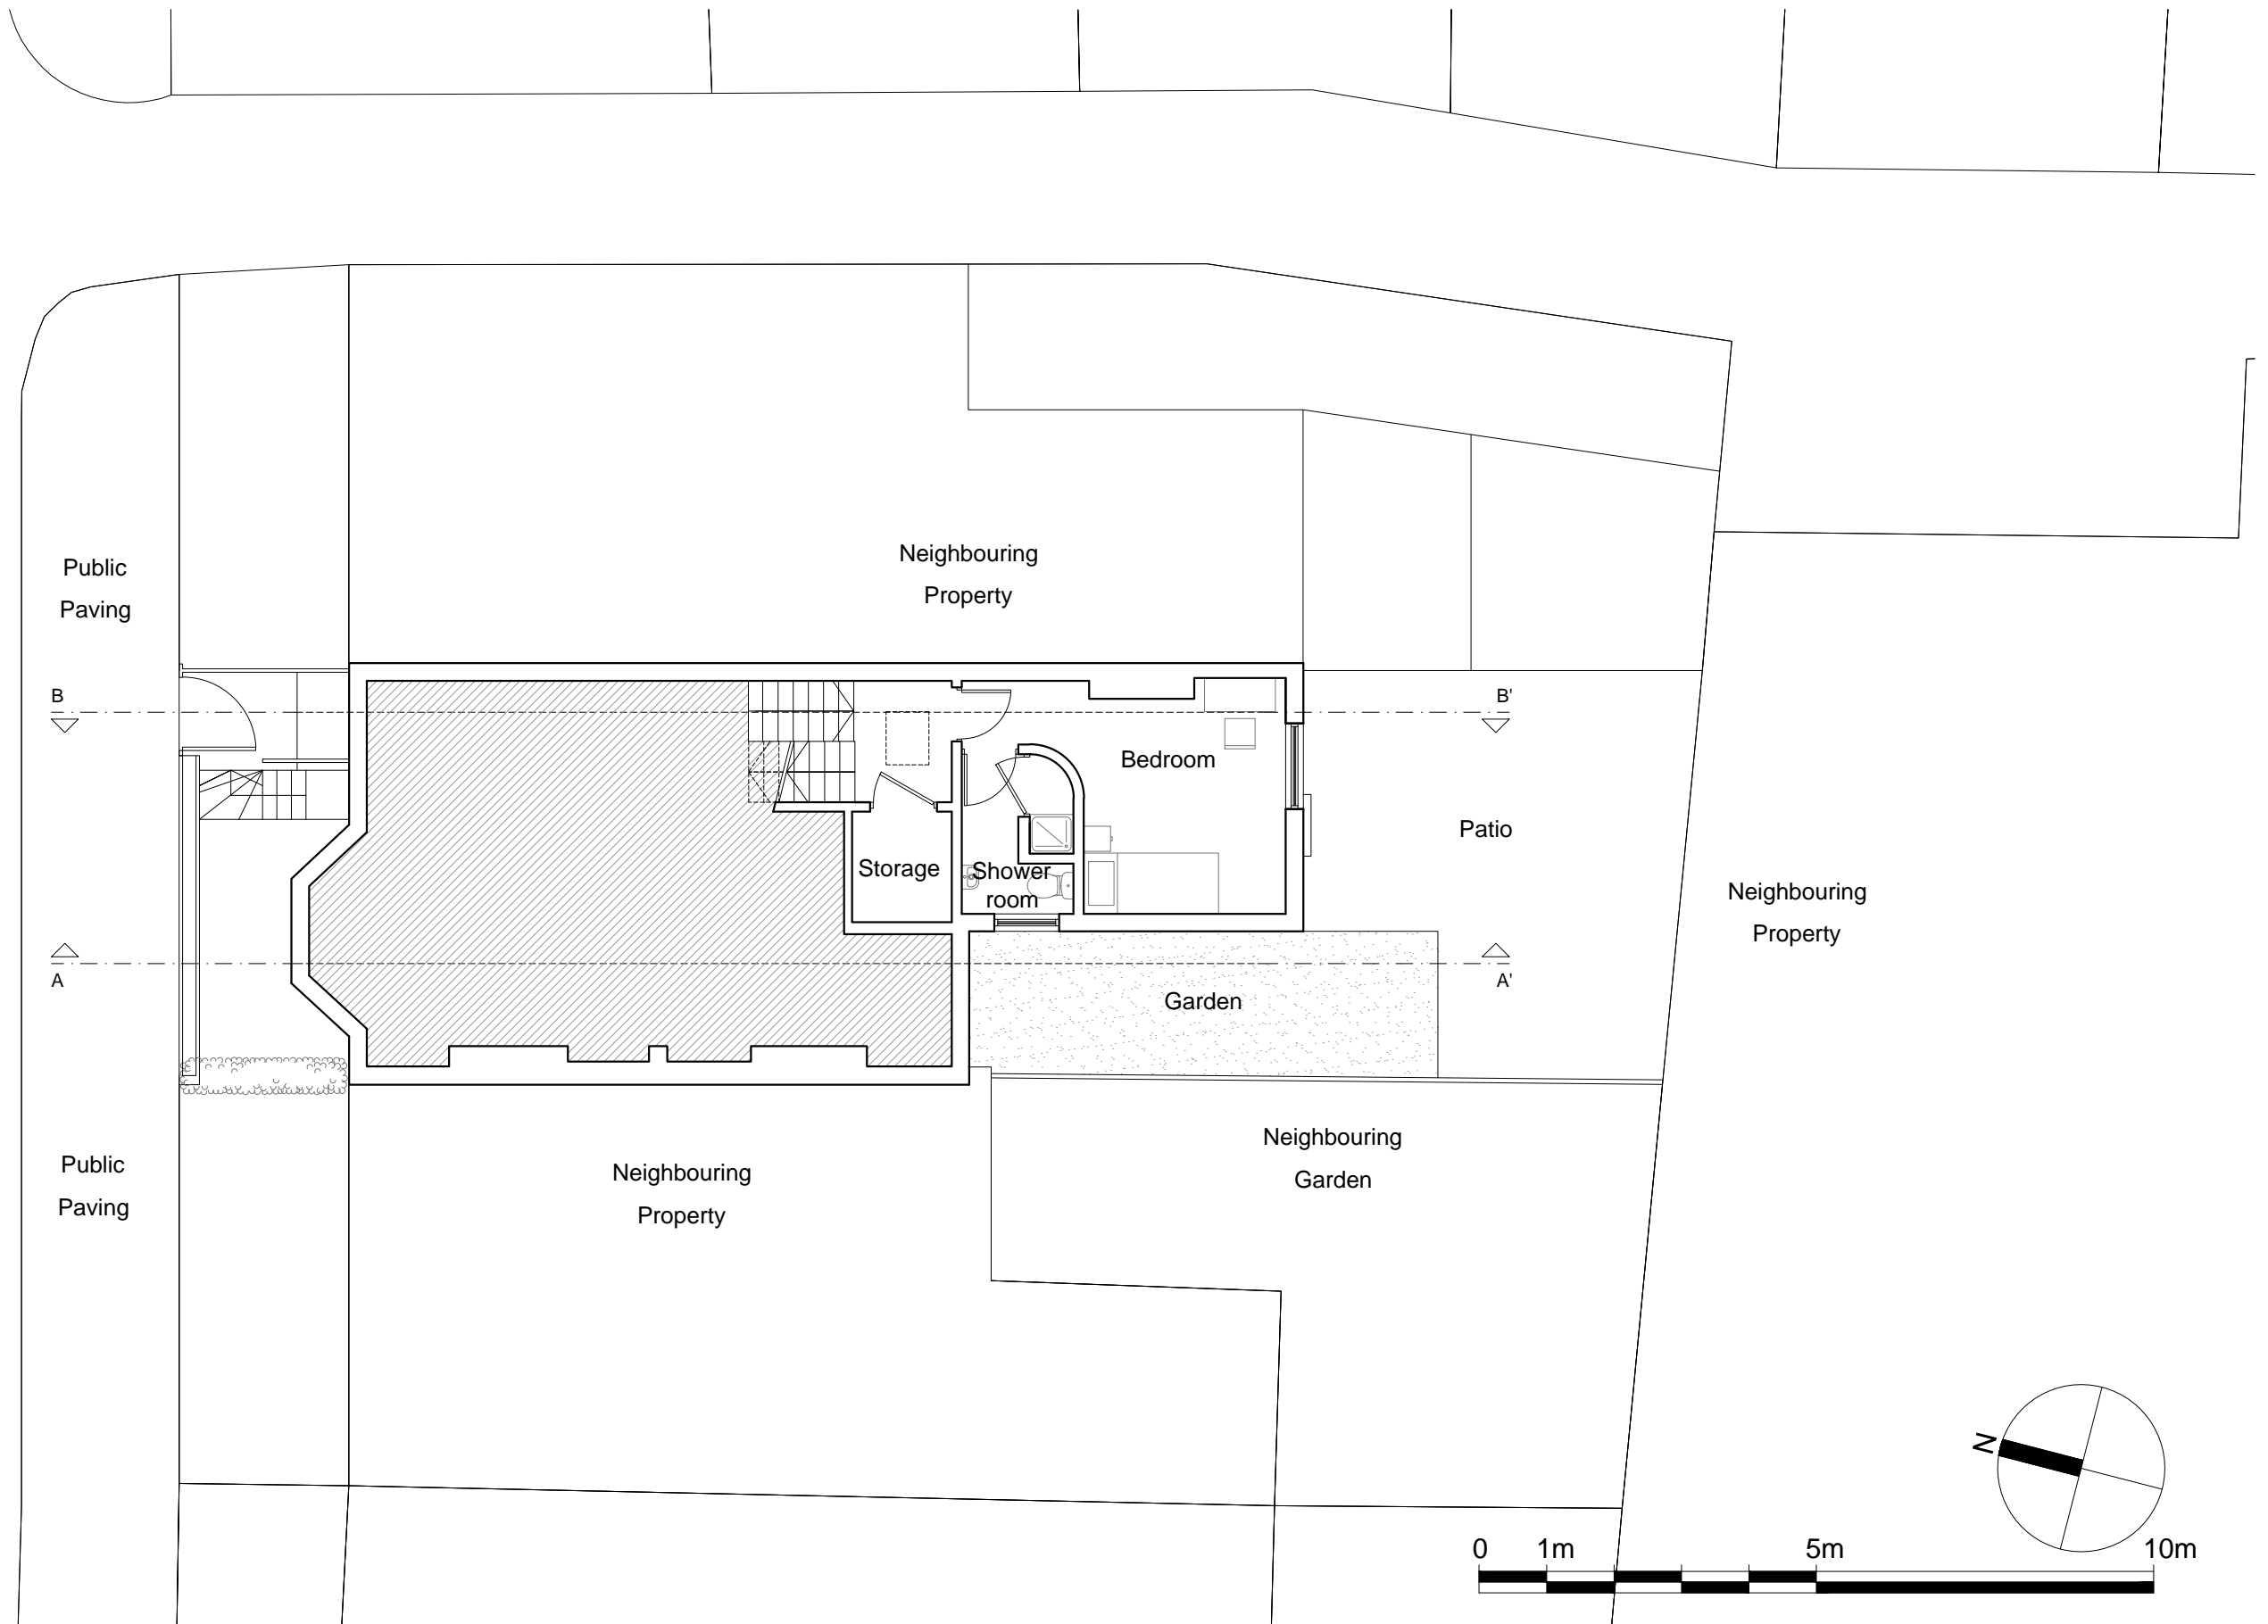

Dimensions Written dimensions to be taken in preference to scaled dimensions. The Contractor is responsible for checking all dimensions before work starts.

Local Authority All work is to be carried out to the requirements, and to the satisfaction of the Local Authority. These drawings are for planning purposes only.

Discrepancies Any discrepancies to be brought to the attention of Drawing And Planning Ltd. Immediately.

REVISIONS				
REV	DATE	DESCRIPTION	BY	CH

PROJECT TITLE
211 Sumatra Road

DATE
Jun 2016

REVISION
/

DRAWING TITLE
Existing - Upper First Floor


CLIENT
RLA Homes Limited

DRAWING No.
SMTRR-P003

SCALE @ A3
1:100



SUMATRA ROAD

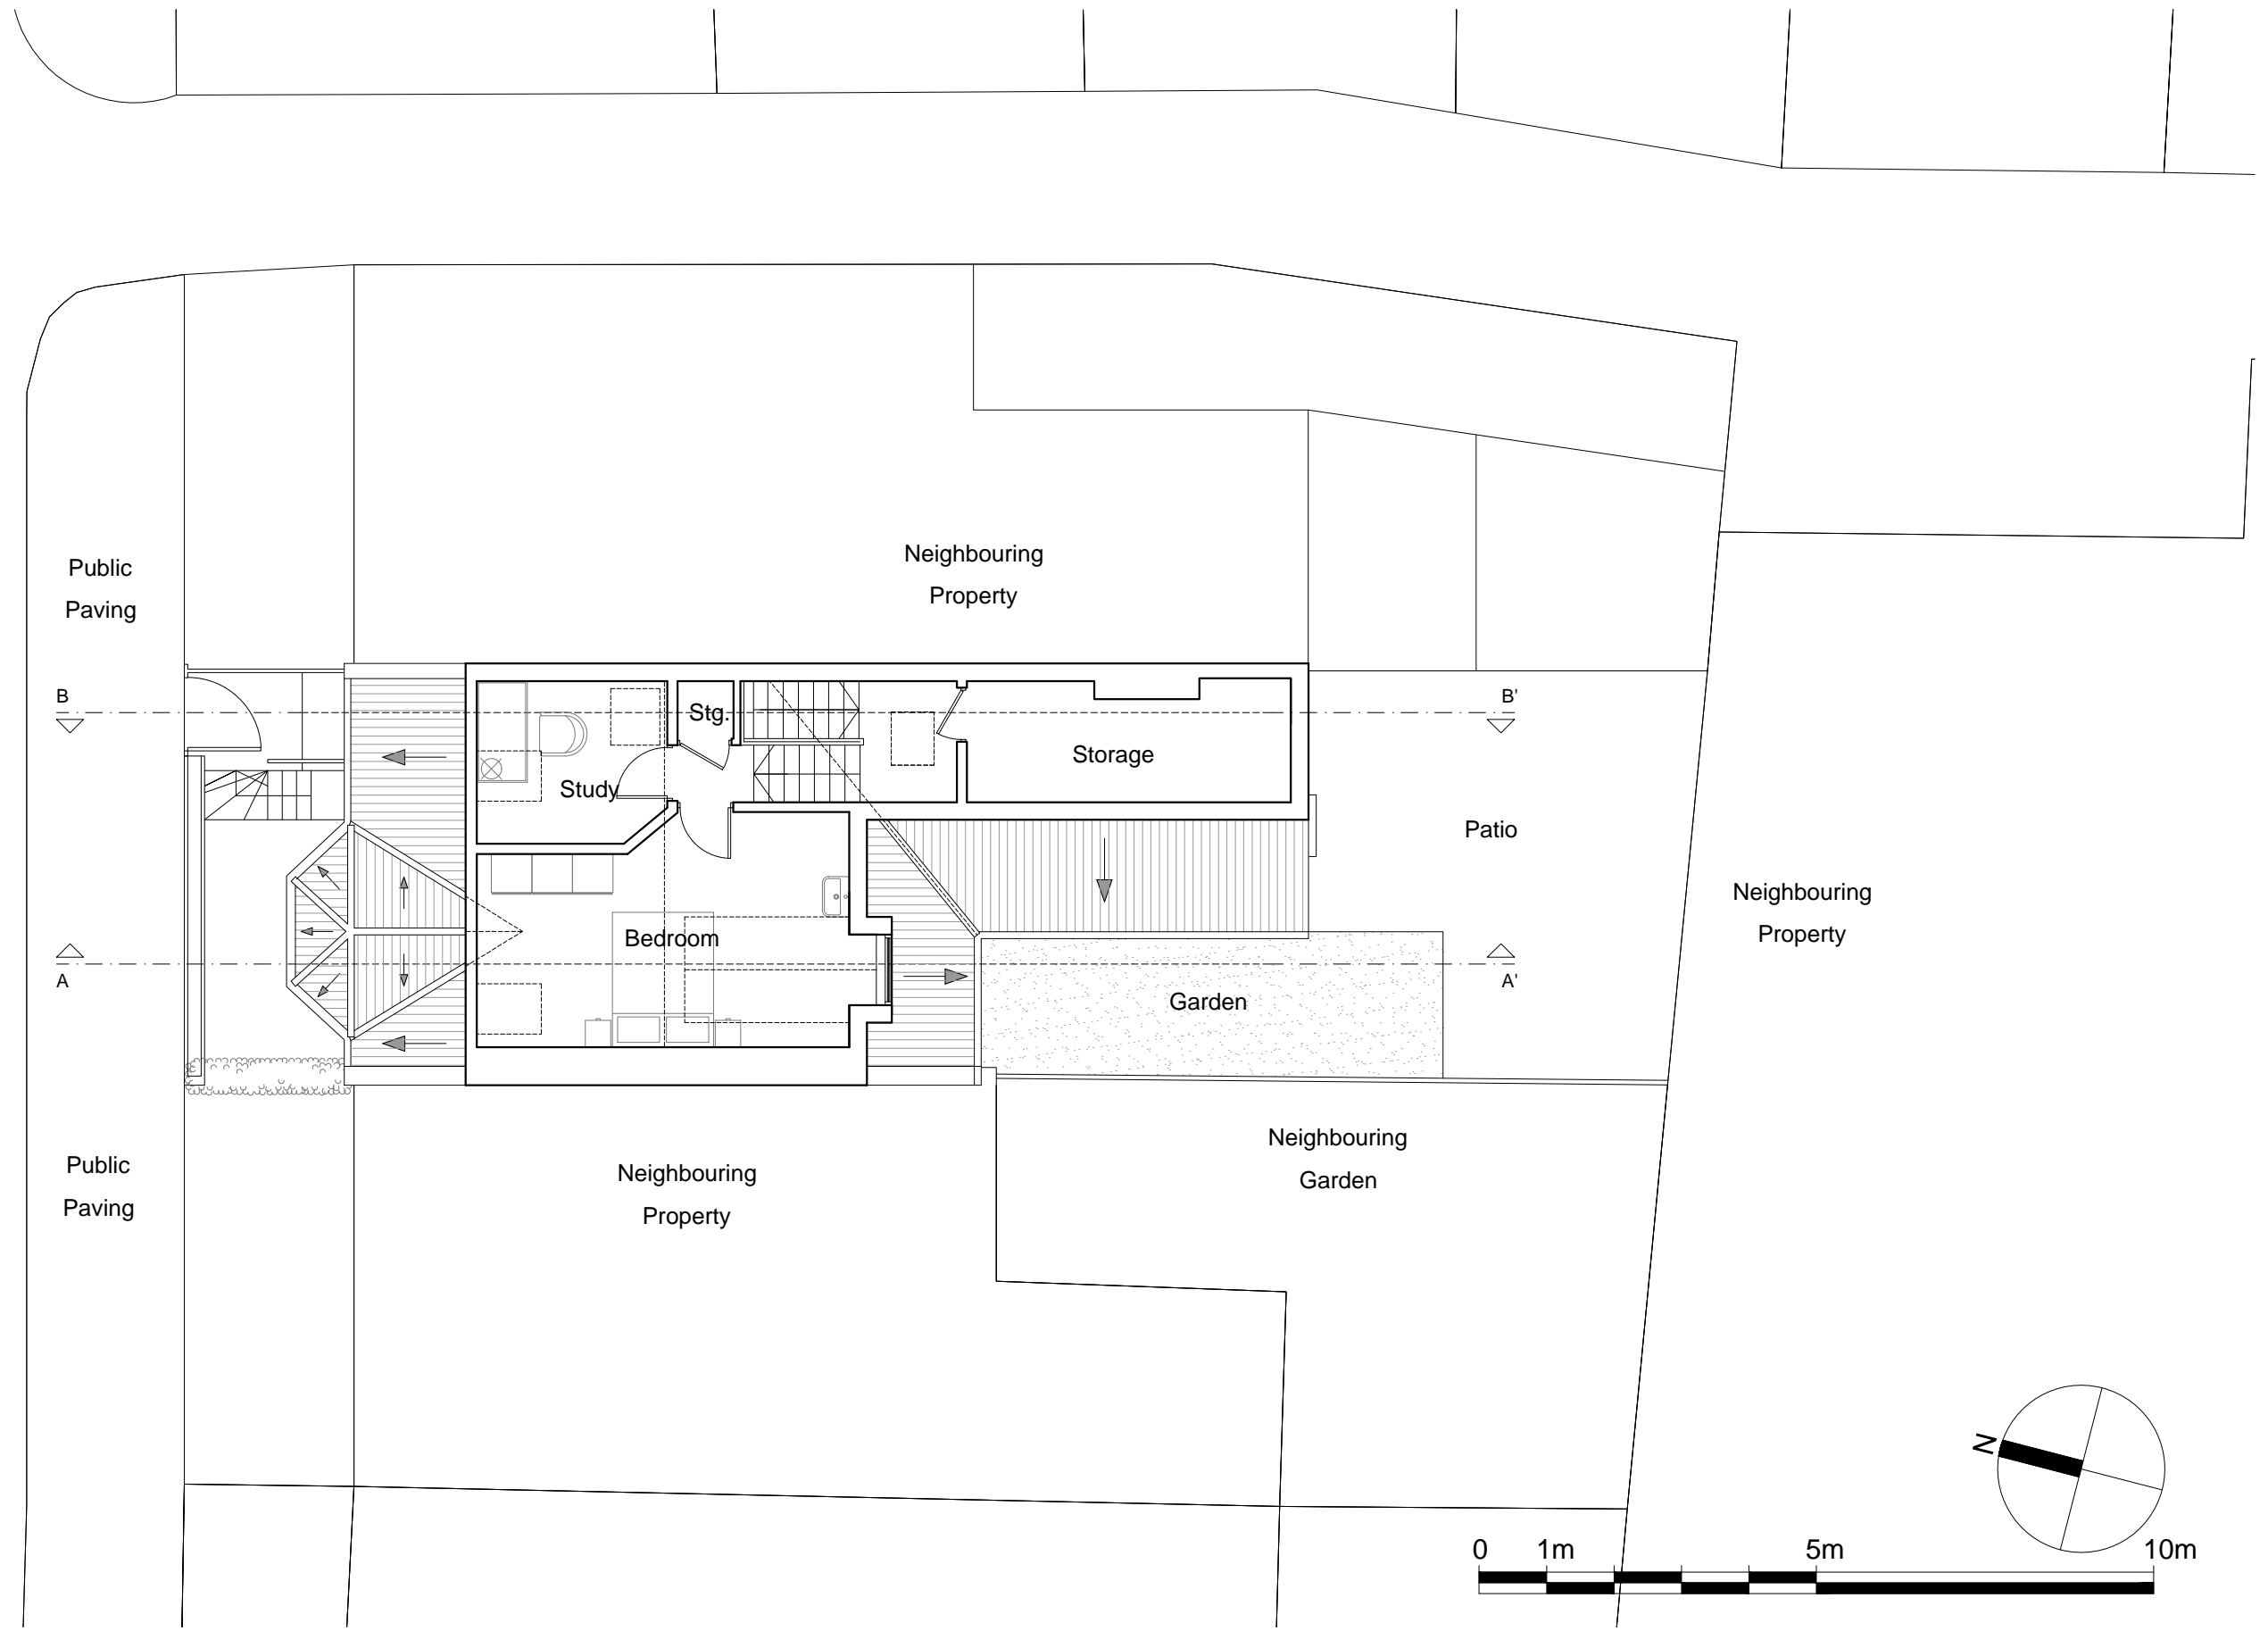

Dimensions Written dimensions to be taken in preference to scaled dimensions. The Contractor is responsible for checking all dimensions before work starts.

Local Authority All work is to be carried out to the requirements, and to the satisfaction of the Local Authority. These drawings are for planning purposes only.

Discrepancies Any discrepancies to be brought to the attention of Drawing And Planning Ltd. Immediately.

REVISIONS

REV	DATE	DESCRIPTION	BY	CH

PROJECT TITLE
211 Sumatra Road

DATE	REVISION
Jun 2016	/

DRAWING TITLE
Existing - Second Floor

CLIENT	SCALE @ A3
RLA Homes Limited	1:100
DRAWING No. SMTRR-P004	

DRAWINGANDPLANNING
www.drawingandplanning.com
0208 202 3665

SUMATRA ROAD



Dimensions Written dimensions to be taken in preference to scaled dimensions. The Contractor is responsible for checking all dimensions before work starts.

Local Authority All work is to be carried out to the requirements, and to the satisfaction of the Local Authority. These drawings are for planning purposes only.

Discrepancies Any discrepancies to be brought to the attention of Drawing And Planning Ltd. Immediately.

REVISIONS

REV	DATE	DESCRIPTION	BY	CH

PROJECT TITLE
211 Sumatra Road

DATE
Jun 2016

REVISION
/

DRAWING TITLE
Existing - Roof Plan

CLIENT
RLA Homes Limited

DRAWING No.
SMTRR-P005

SCALE @ A3
1:100





Dimensions Written dimensions to be taken in preference to scaled dimensions. The Contractor is responsible for checking all dimensions before work starts.

Local Authority All work is to be carried out to the requirements, and to the satisfaction of the Local Authority. These drawings are for planning purposes only.

Discrepancies Any discrepancies to be brought to the attention of Drawing And Planning Ltd. Immediately.

REVISIONS					
REV	DATE	DESCRIPTION	BY	CH	

PROJECT TITLE
211 Sumatra Road

DATE
Jun 2016

REVISION
/


DRAWING TITLE
Existing- Section AA'

CLIENT
RLA Homes Limited

DRAWING No.
SMTRR-S001

SCALE @ A3
1:100



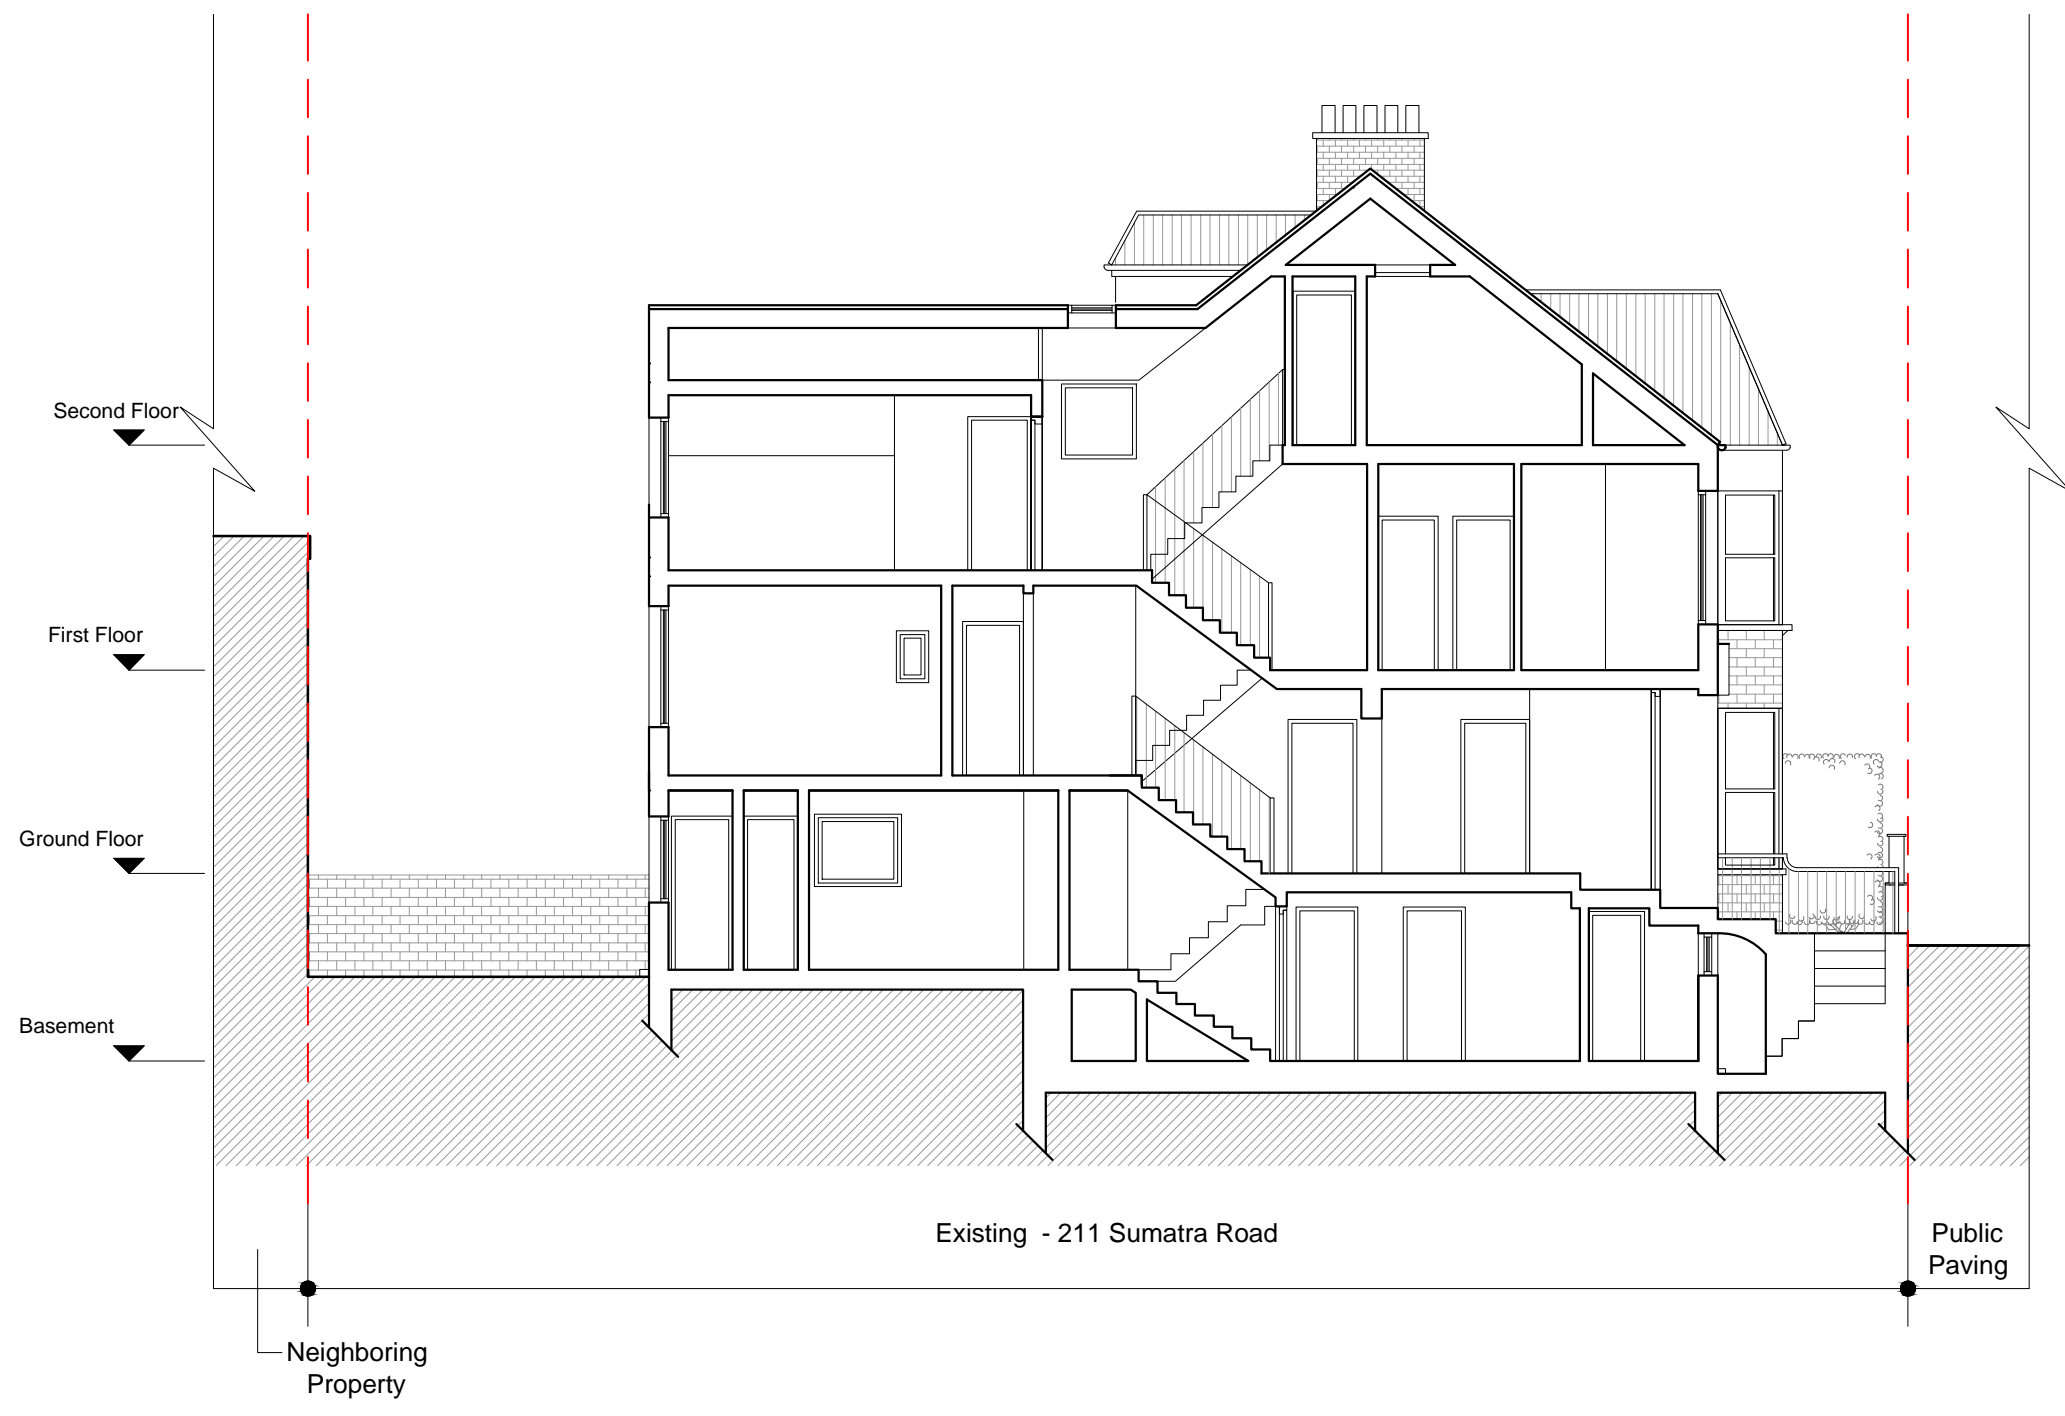

Dimensions Written dimensions to be taken in preference to scaled dimensions. The Contractor is responsible for checking all dimensions before work starts.

Local Authority All work is to be carried out to the requirements, and to the satisfaction of the Local Authority. These drawings are for planning purposes only.

Discrepancies Any discrepancies to be brought to the attention of Drawing And Planning Ltd. Immediately.

REVISIONS					
REV	DATE	DESCRIPTION	BY	CH	

PROJECT TITLE
211 Sumatra Road

DATE
Jun 2016

REVISION
/

DRAWING TITLE
Existing- Section BB'

CLIENT
RLA Homes Limited

DRAWING No.
SMTRR-S002

SCALE @ A3
1:100

