


NOTES:

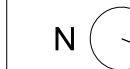

A	01.06.16	Minor Material Amendments
-	20.12.13	Planning Application
Rev	Date	Description

6a Architects
Raper House
40 Lambs Conduit Street
London WC1N 3LJ
t +44(0)20 7242 5422
f +44(0)20 7242 3646
post@6a.co.uk
www.6a.co.uk

PROJECT: **Bedford House**

JOB: **255**

TITLE: **Proposed Basement Plan**

STATUS: **Minor Material Amendments**


DATE: **01.06.16** SCALE: **1:50(A1)**
1:100(A3)

REV: **A** NUMBER: **1100**


DO NOT SCALE FROM THIS DRAWING. ALL DIMENSIONS ARE TO BE CHECKED ON SITE. THIS DRAWING IS TO BE READ IN CONJUNCTION WITH ALL CONSULTANTS INFORMATION

DRAWN: **SI** INSPECTED: **JR**


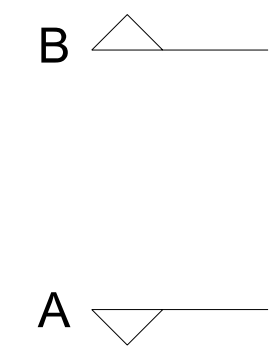


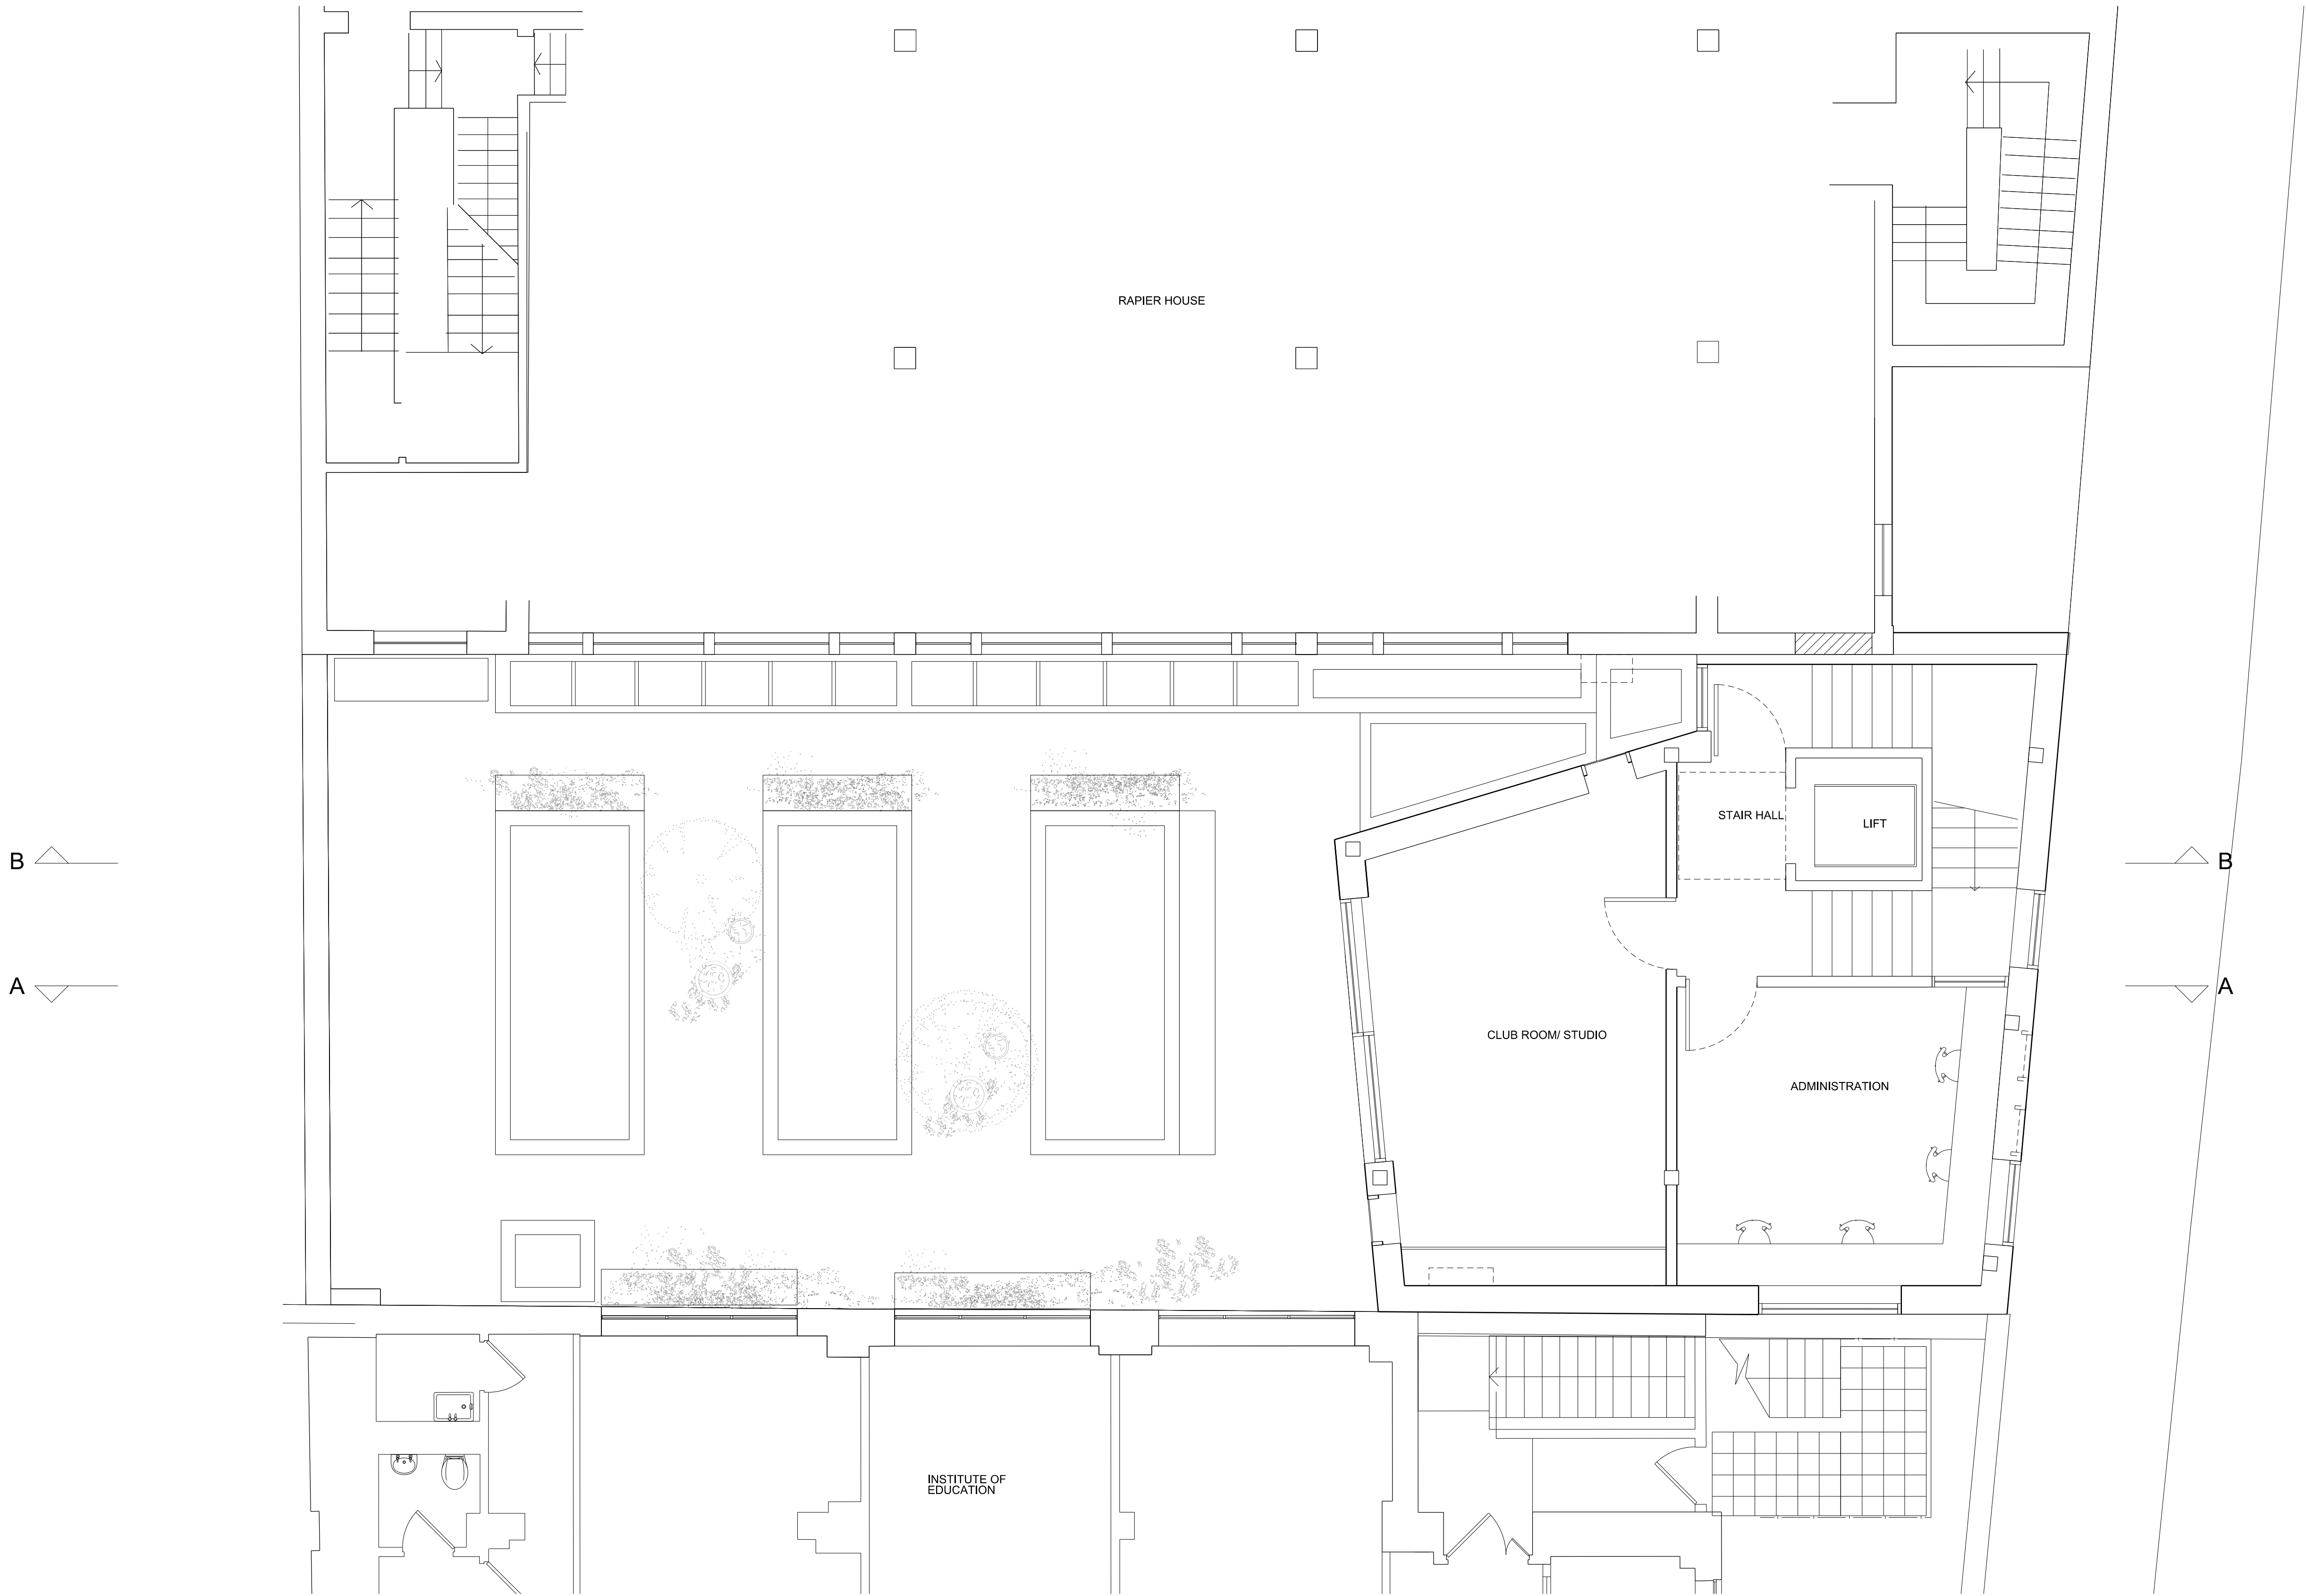

NOTES:

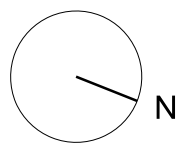

A	01.06.16	Minor Material Amendments
-	20.12.13	Planning Application
Rev	Date	Description
		6a Architects Rapier House 40 Lambs Conduit Street London WC1N 3LJ t +44(0)20 7242 5422 f +44(0)20 7242 3646 post@6a.co.uk www.6a.co.uk
PROJECT: Bedford House		
JOB: 255		
TITLE: Proposed First Floor Plan		
STATUS: Minor Material Amendments		
DATE: 01.06.16	SCALE: 1:50(A1) 1:100(A3)	
REV: A	NUMBER: 1102	
DO NOT SCALE FROM THIS DRAWING. ALL DIMENSIONS ARE TO BE CHECKED ON SITE. THIS DRAWING IS TO BE READ IN CONJUNCTION WITH ALL CONSULTANTS INFORMATION		
DRAWN: SI		INSPECTED: JR



A	01.06.16	Minor Material Amendments
-	20.12.13	Planning Application
Rev	Date	Description

PROJECT: Bedford House

JOB: 255

TITLE: Roof Terrace Plan

STATUS: Minor Material Amendments


DATE: 01.06.16

SCALE: 1:50(A1)


DO NOT SCALE FROM THIS DRAWING. ALL DIMENSIONS ARE TO BE CHECKED ON SITE. THIS DRAWING IS TO BE READ IN CONJUNCTION WITH ALL CONSULTANTS INFORMATION

DRAWN: S

INSPECTED: JR

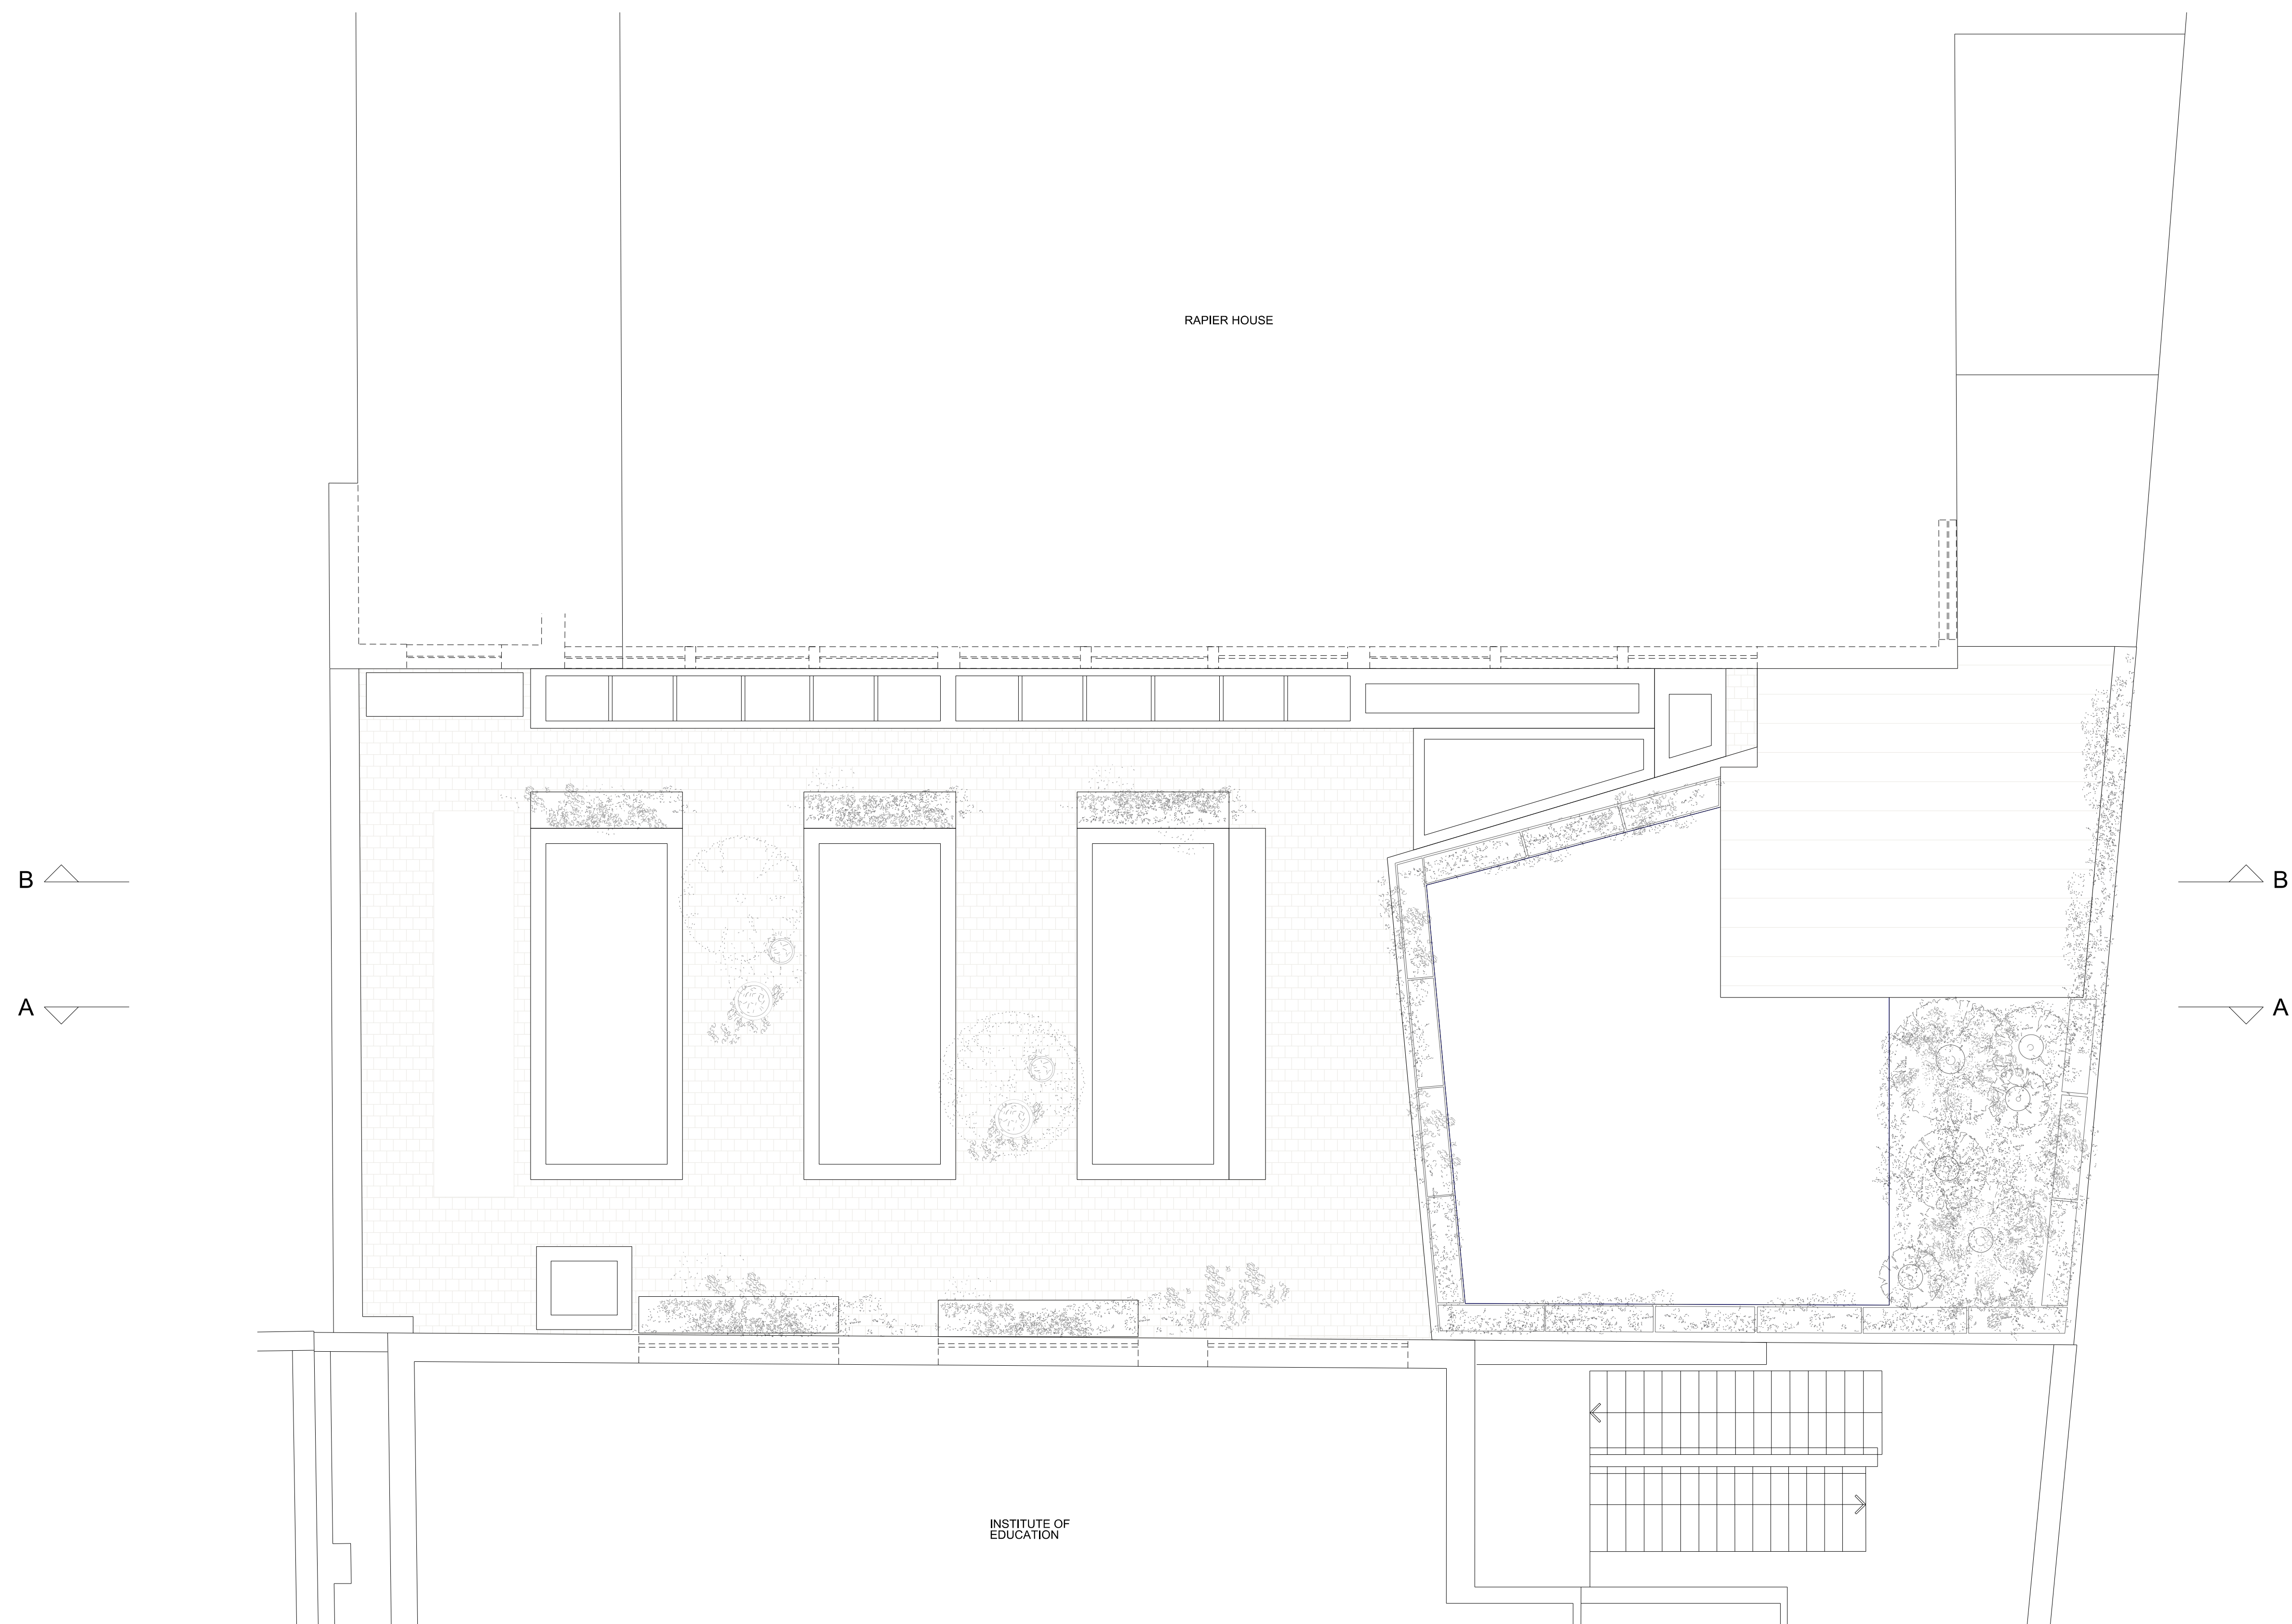

NOTES:

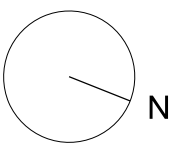[illegible]

A	01.06.16	Minor Material Amendments
-	20.12.13	Planning Application
Rev	Date	Description

6a Architects
Rapier House
40 Lambs Conduit Street
London WC1N 3LJ
t +44(0)20 7242 5422
f +44(0)20 7242 3646

post@6a.co.uk
www.6a.co.uk

PROJECT: Bedford House

JOB: 255

TITLE: Roof Plan

STATUS: Minor Material Amendments

DATE: 01.06.16

SCALE: 1:50(A1)


REV: A NUMBER: 1104

DO NOT SCALE FROM THIS DRAWING. ALL DIMENSIONS ARE TO BE CHECKED ON SITE. THIS DRAWING IS TO BE READ IN CONJUNCTION WITH ALL CONSULTANTS INFORMATION

DRAWN: S

INSPECTED: JR

INSPECTED: JR

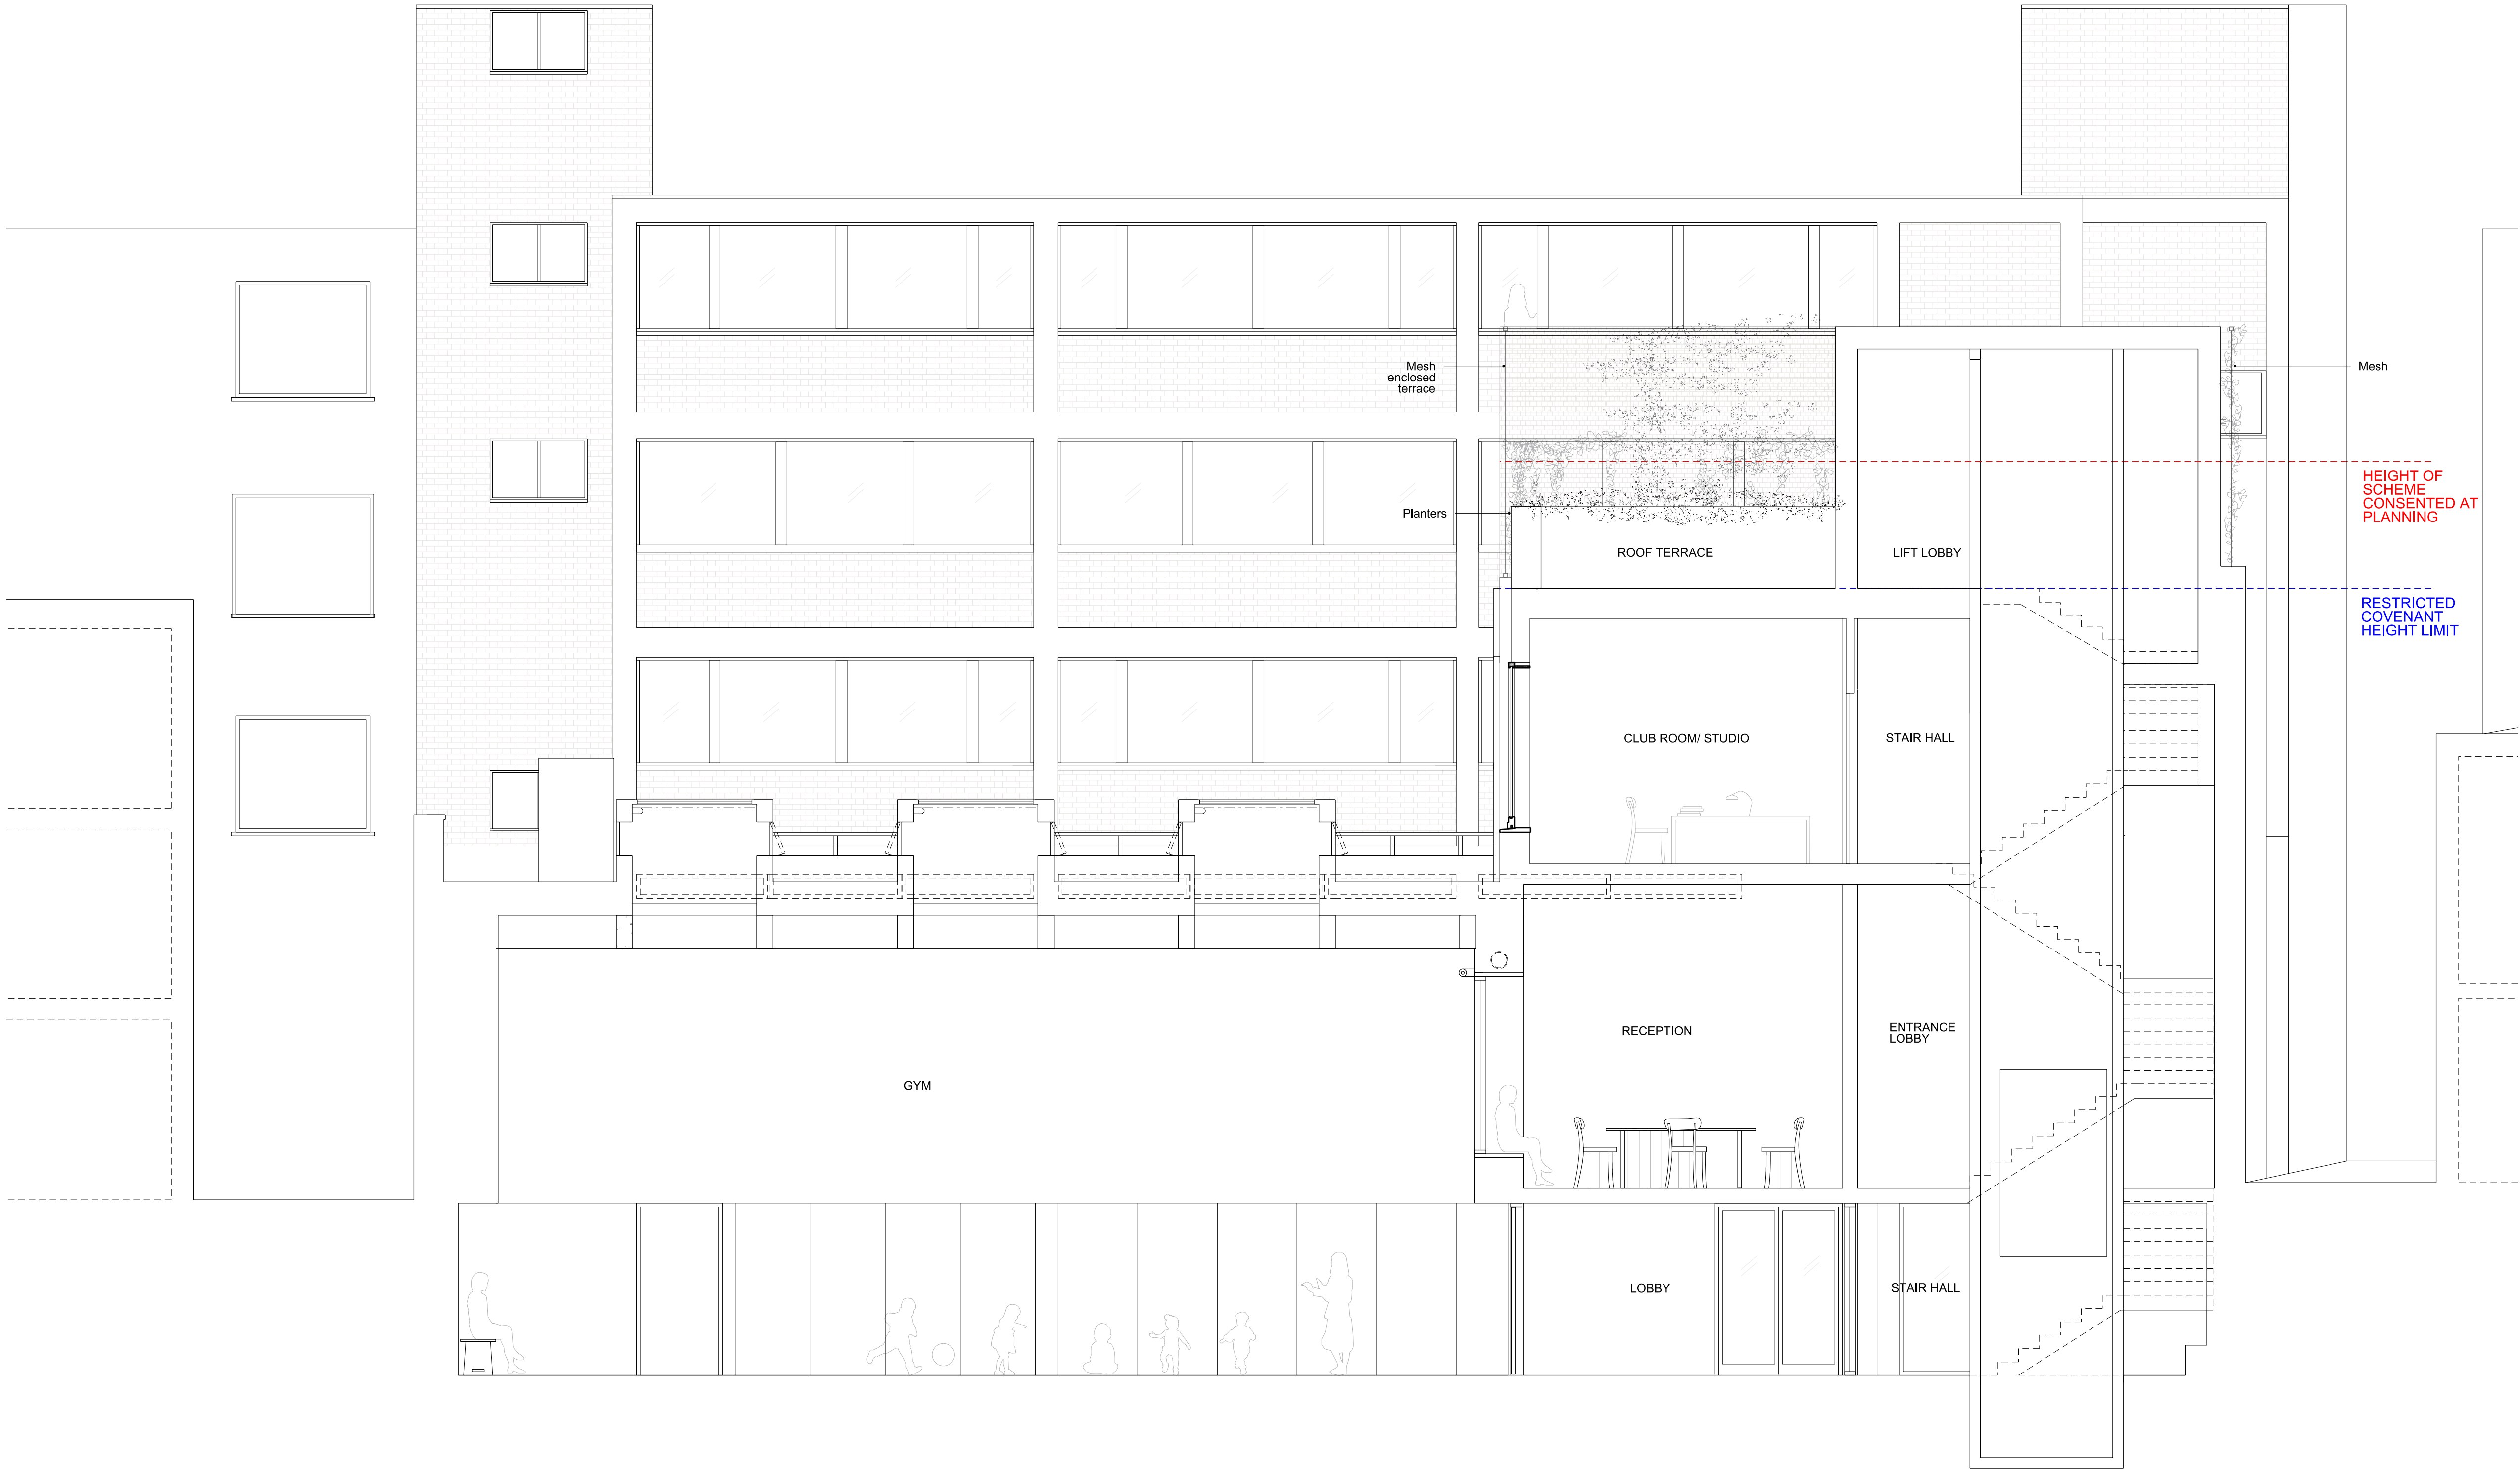

NOTES:

RESTRICTED COVENANT PROPOSAL

A	01.06.16	Minor Material Amendments
-	20.12.13	Planning Application
Rev	Date	Description

6a Architects
Raper House
40 Lambs Conduit Street
London WC1N 3LJ
t +44(0)20 7242 5422
f +44(0)20 7242 3646
post@6a.co.uk
www.6a.co.uk

PROJECT: Bedford House

JOB:

TITLE: Proposed Section B

STATUS: Minor Material Amendments


DATE: 01.06.16 SCALE: 1:50(A1)
1:100(A3)

REV: A NUMBER: 1601

DO NOT SCALE FROM THIS DRAWING. ALL DIMENSIONS ARE TO BE CHECKED ON SITE. THIS DRAWING IS TO BE READ IN CONJUNCTION WITH ALL CONSULTANTS INFORMATION

DRAWN: SI INSPECTED: JR

NOTES:

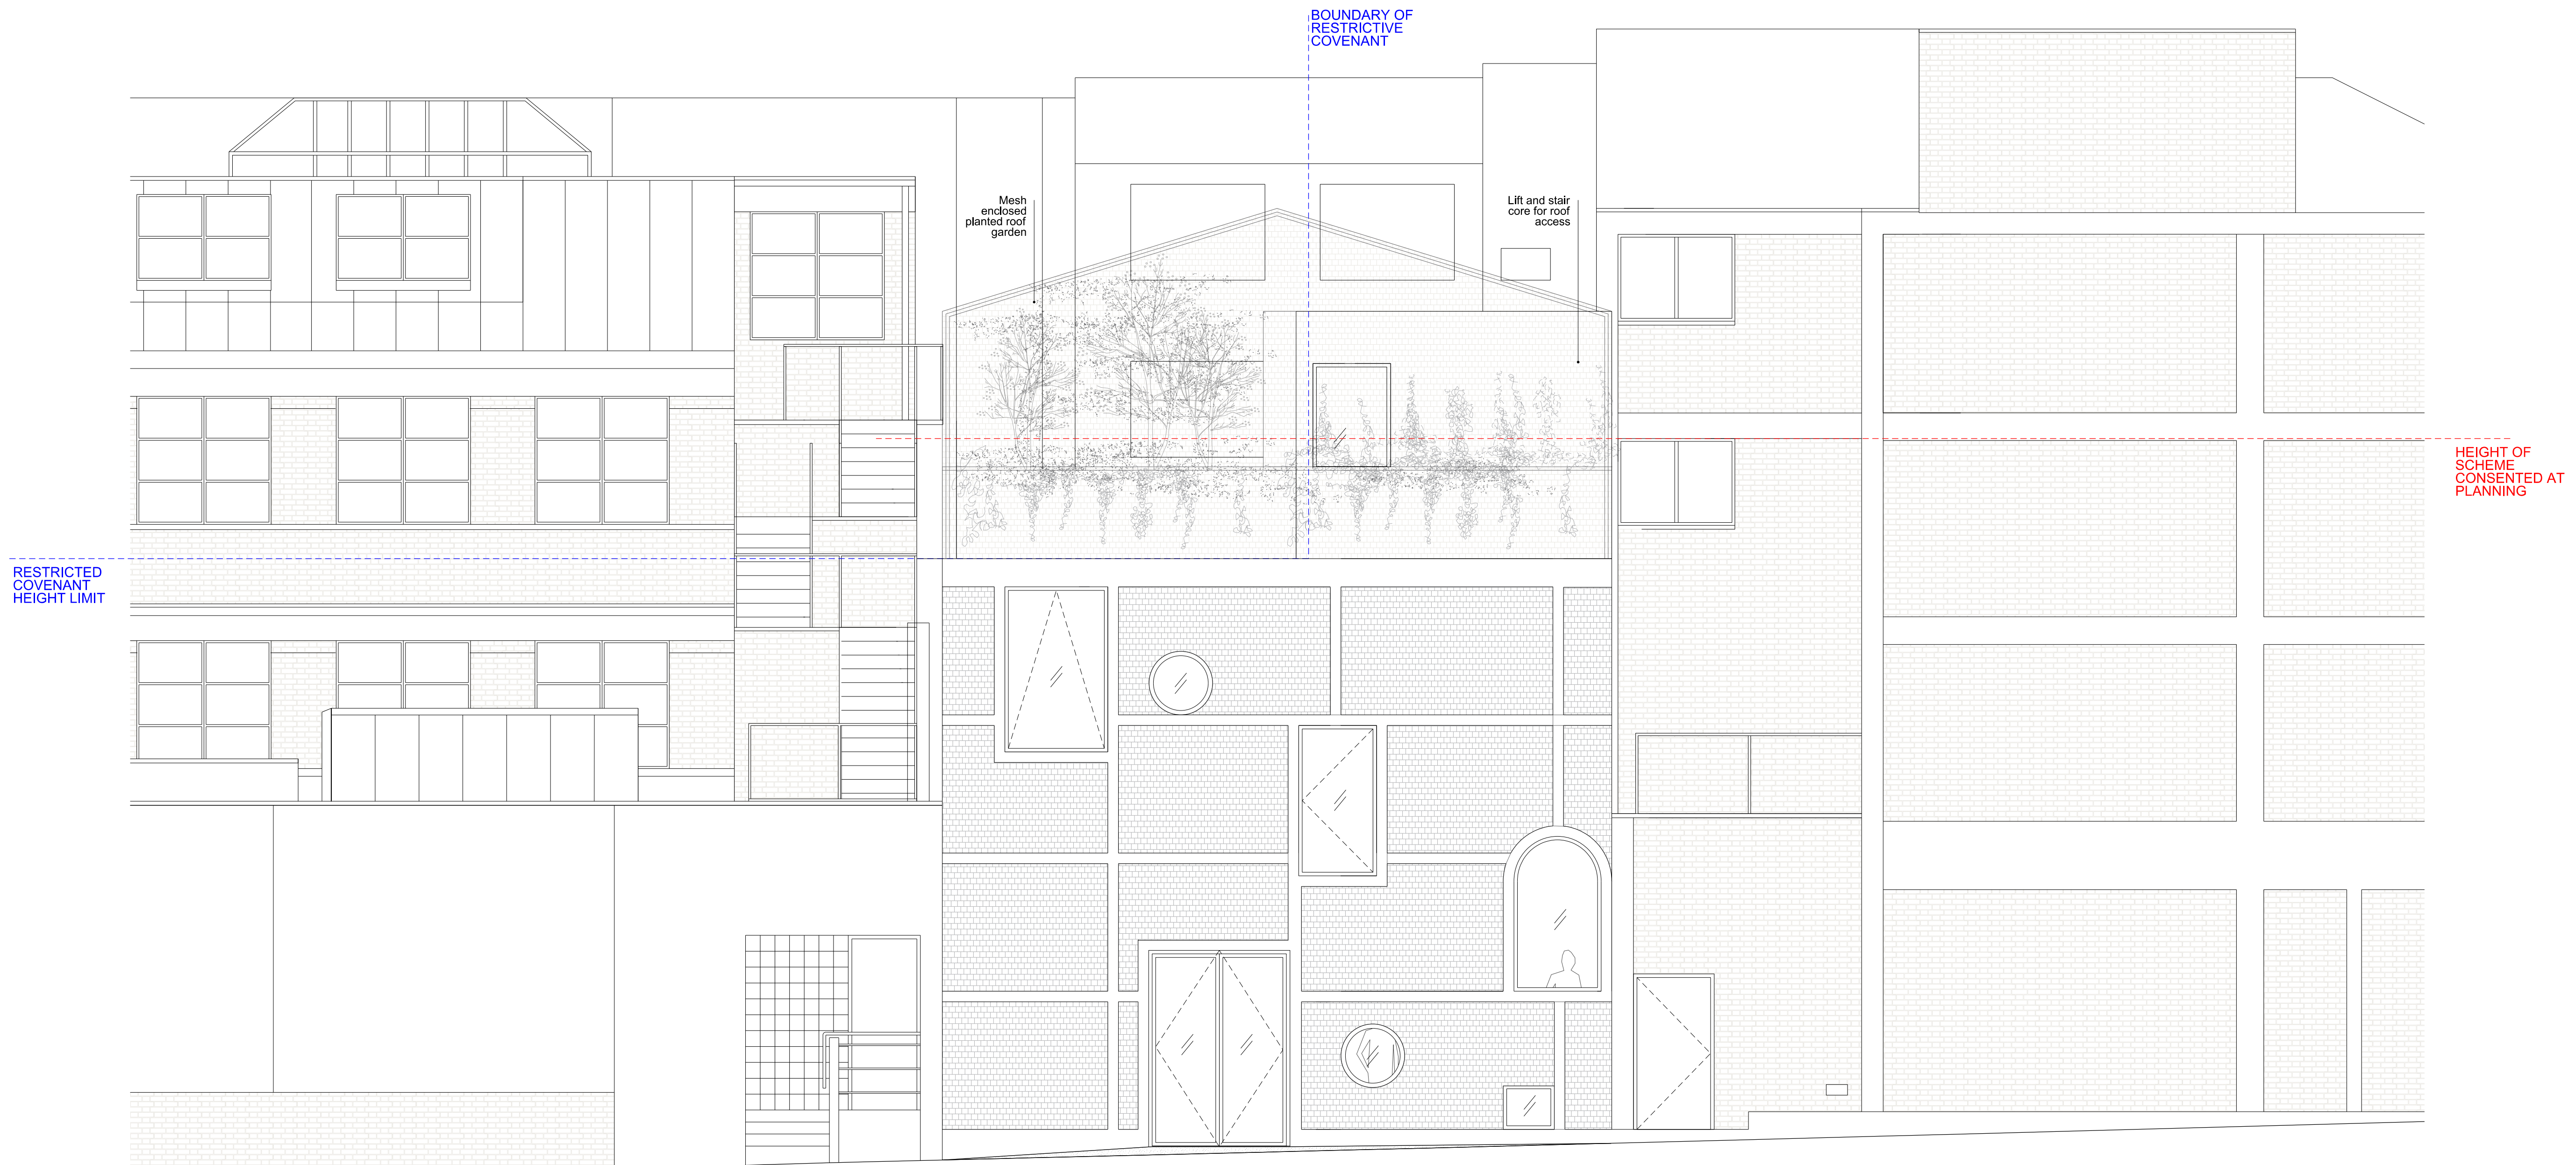[illegible]

A	01.06.16	Minor Material Amendments
	20.12.13	Planning Application
ev	Date	Description

6a Architects
Rapier House
10 Lambs Conduit Street
London WC1N 3LJ
t +44(0)20 7242 5422
f +44(0)20 7242 3646

post@6a.co.uk
www.6a.co.uk

PROJECT: **Bedford House**

JOB: 255

TITLE: Proposed Elevation

STATUS: Minor Material Amendments

DATE: 01.06.16

CALE: 1:50(A1)
1:100(A3)


REV: A

NUMBER: 1301


DO NOT SCALE FROM THIS DRAWING. ALL DIMENSIONS ARE TO BE CHECKED ON SITE. THIS DRAWING IS TO BE READ IN CONJUNCTION WITH ALL CONSULTANTS INFORMATION

DRAWN: SI


INSPECTED: JR

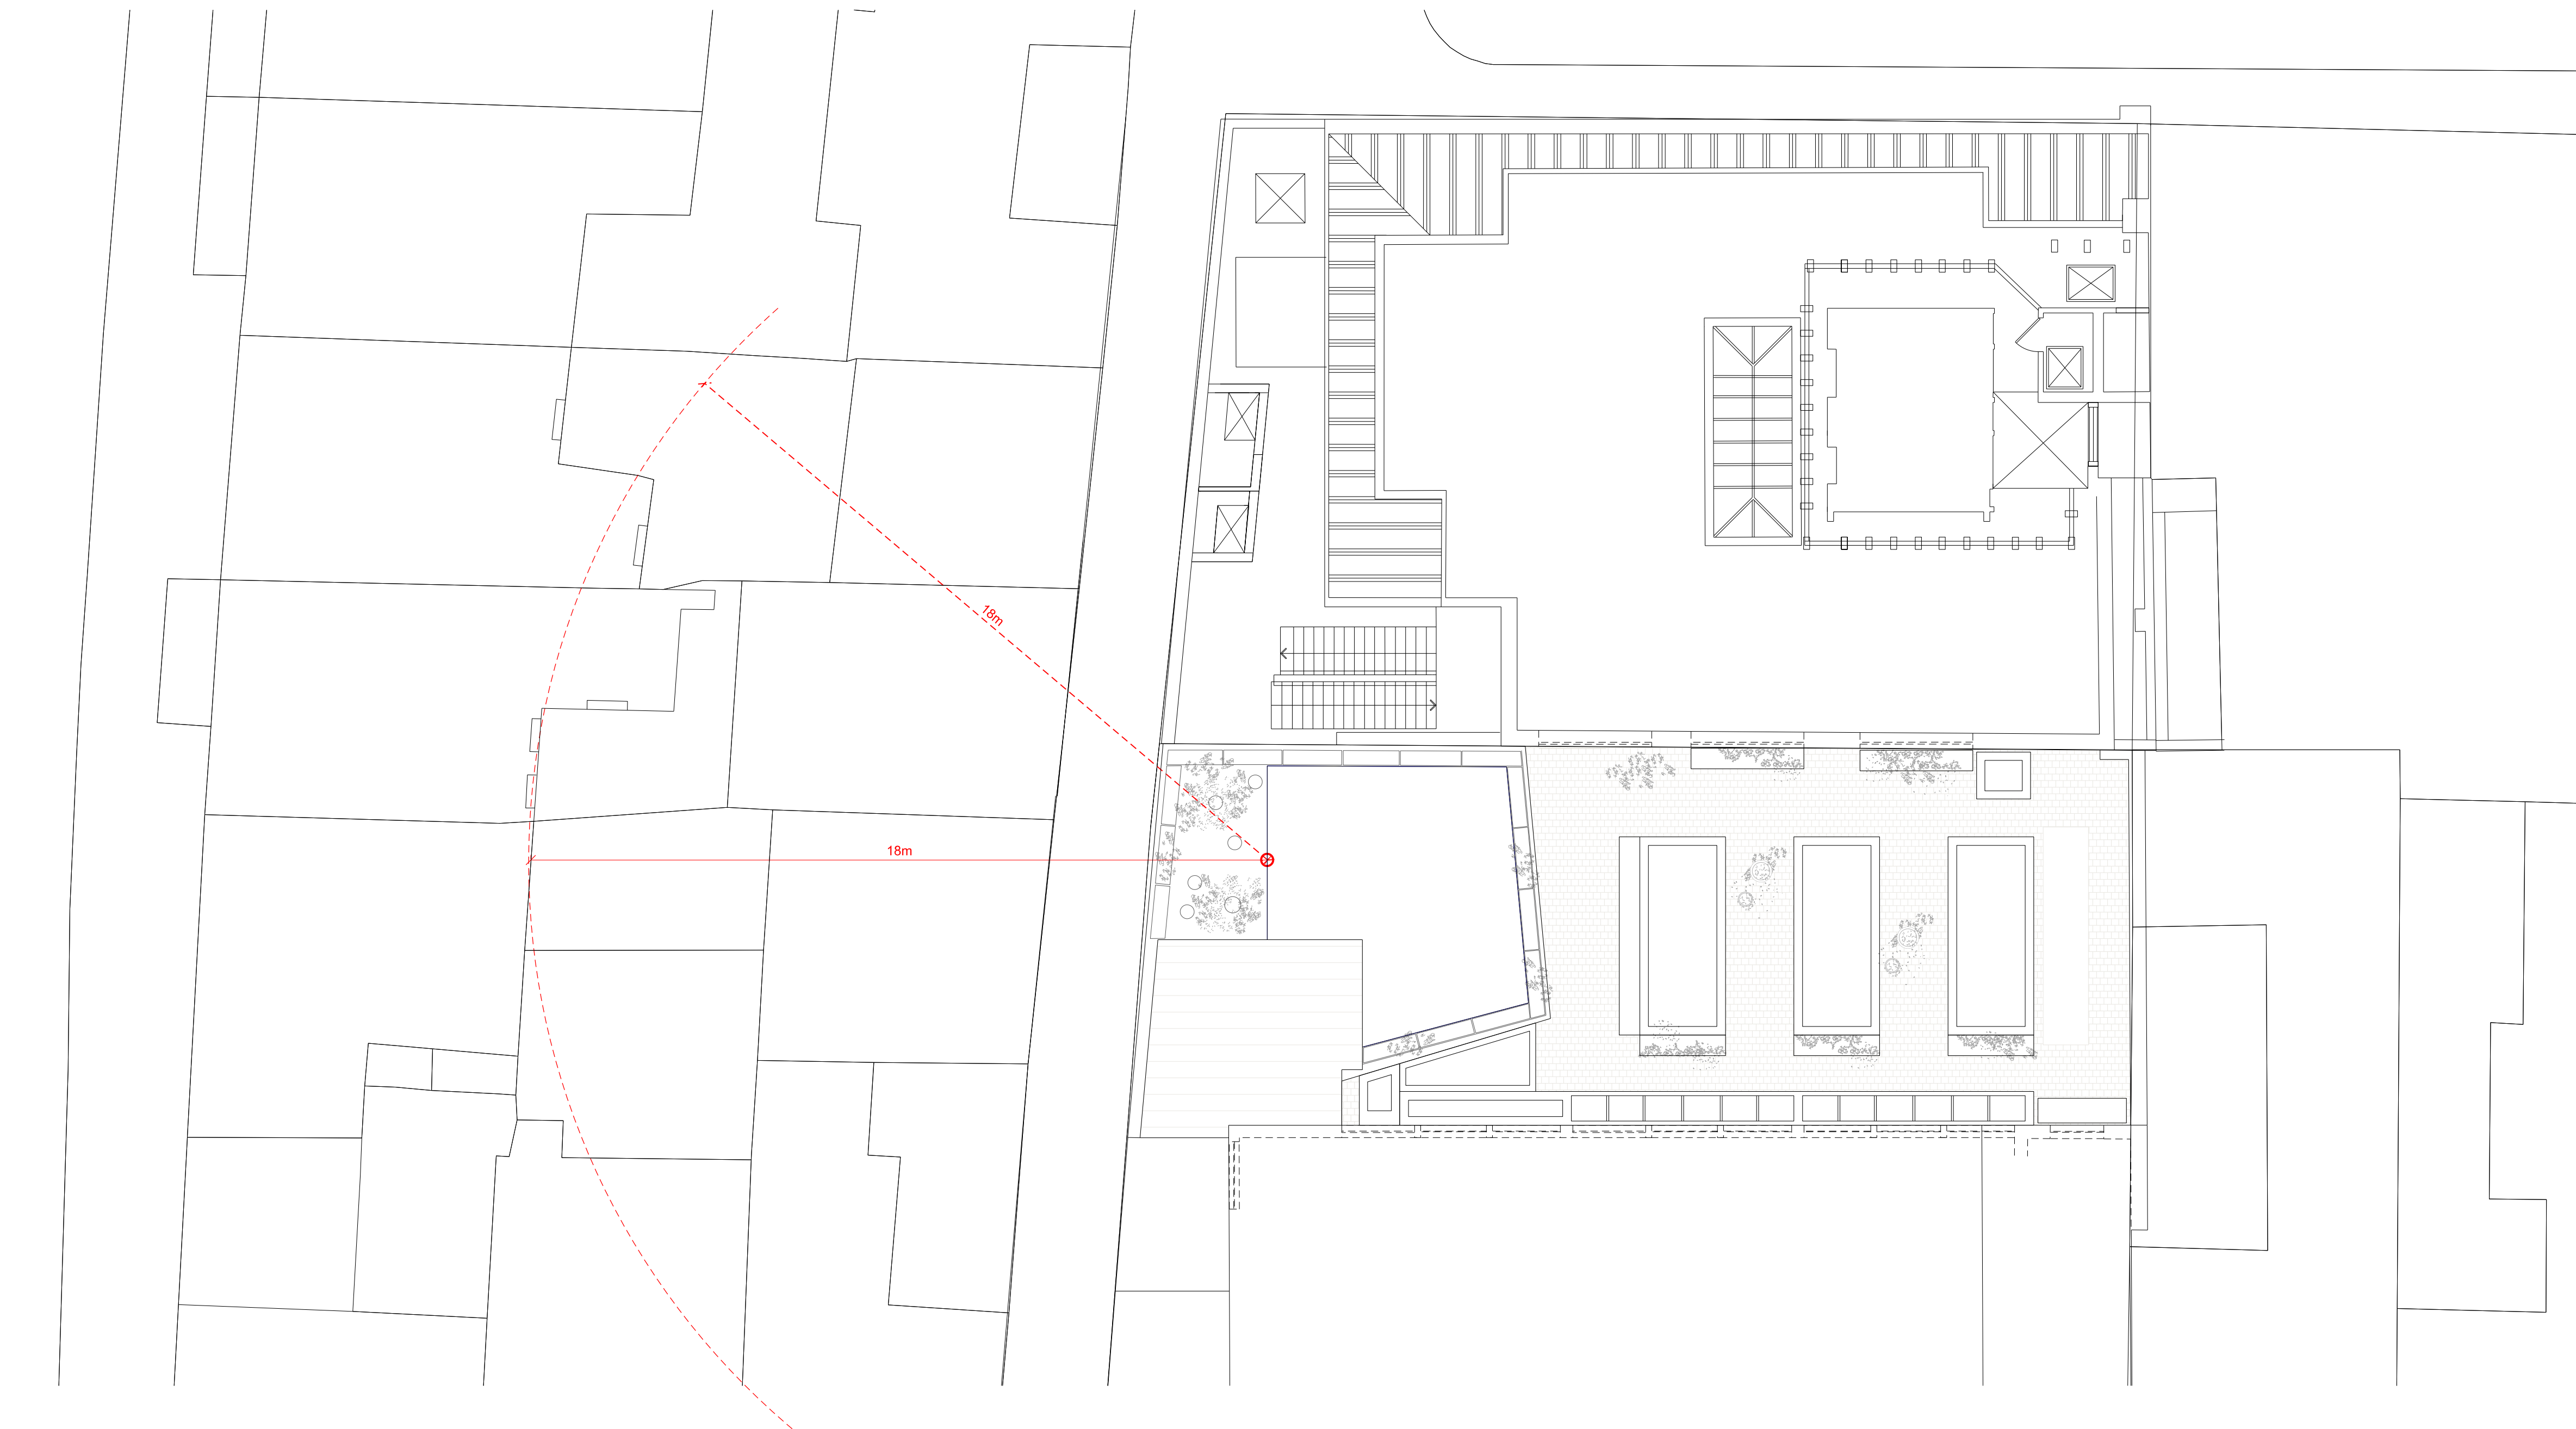[illegible]


01.06.16	Minor Material Amendments
ev Date	Description
	6a Architects Rapiher House 40 Lambs Conduit Street London WC1N 3JL t +44(0)20 7242 5422 f +44(0)20 7242 3646 post@6a.co.uk www.6a.co.uk
PROJECT: Bedford House	
JOB: 255	
TITLE: Proposed Section A; Roof Plan	
STATUS: Minor Material Amendments	
DATE: 01.06.16	SCALE: 1:50(A1) 1:100(A3)
REV: -	NUMBER: 1800
DO NOT SCALE FROM THIS DRAWING. ALL DIMENSIONS ARE TO BE CHECKED ON SITE. THIS DRAWING IS TO BE READ IN CONJUNCTION WITH ALL CONSULTANTS INFORMATION	
DRAWN: SI	INSPECTED: JR

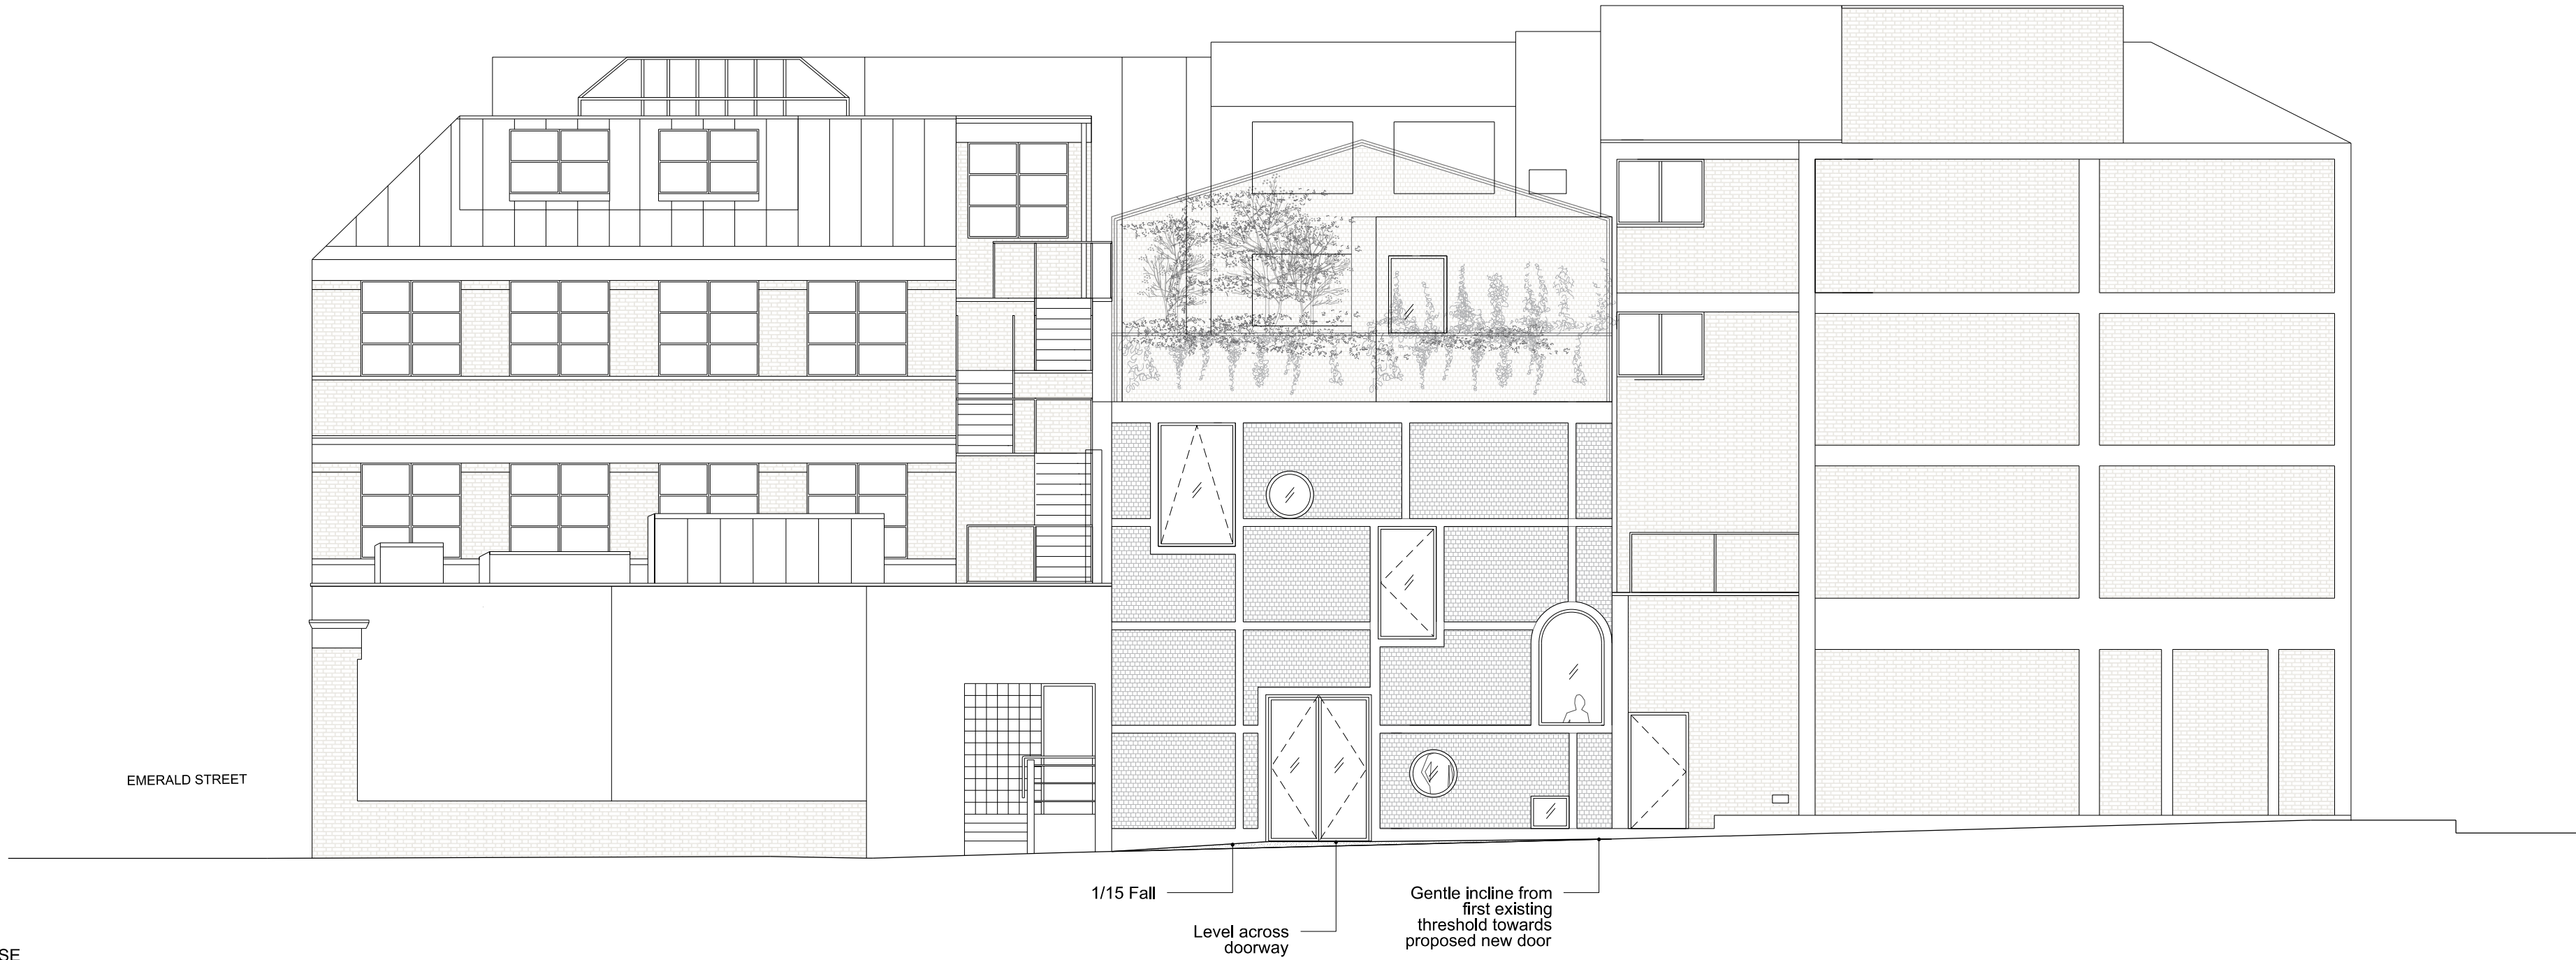

1
1302
PROPOSED ELEVATION OF BEDFORD HOUSE
SCALE 1:200 @A3

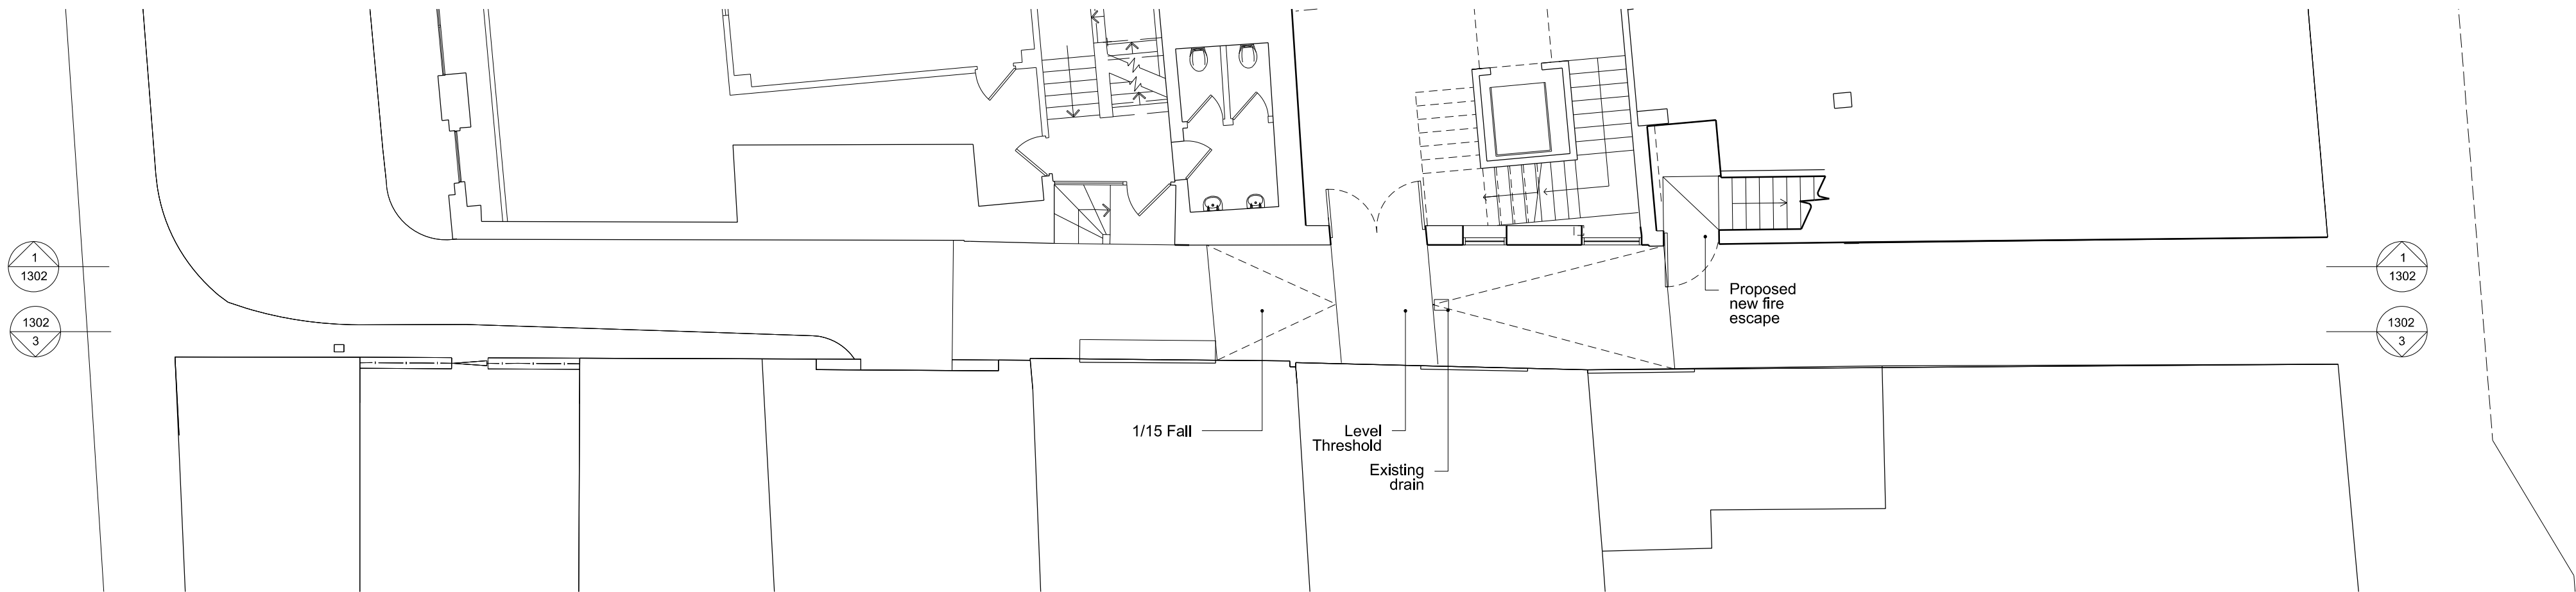

2
1302
PROPOSED PLAN
SCALE 1:200 @A3

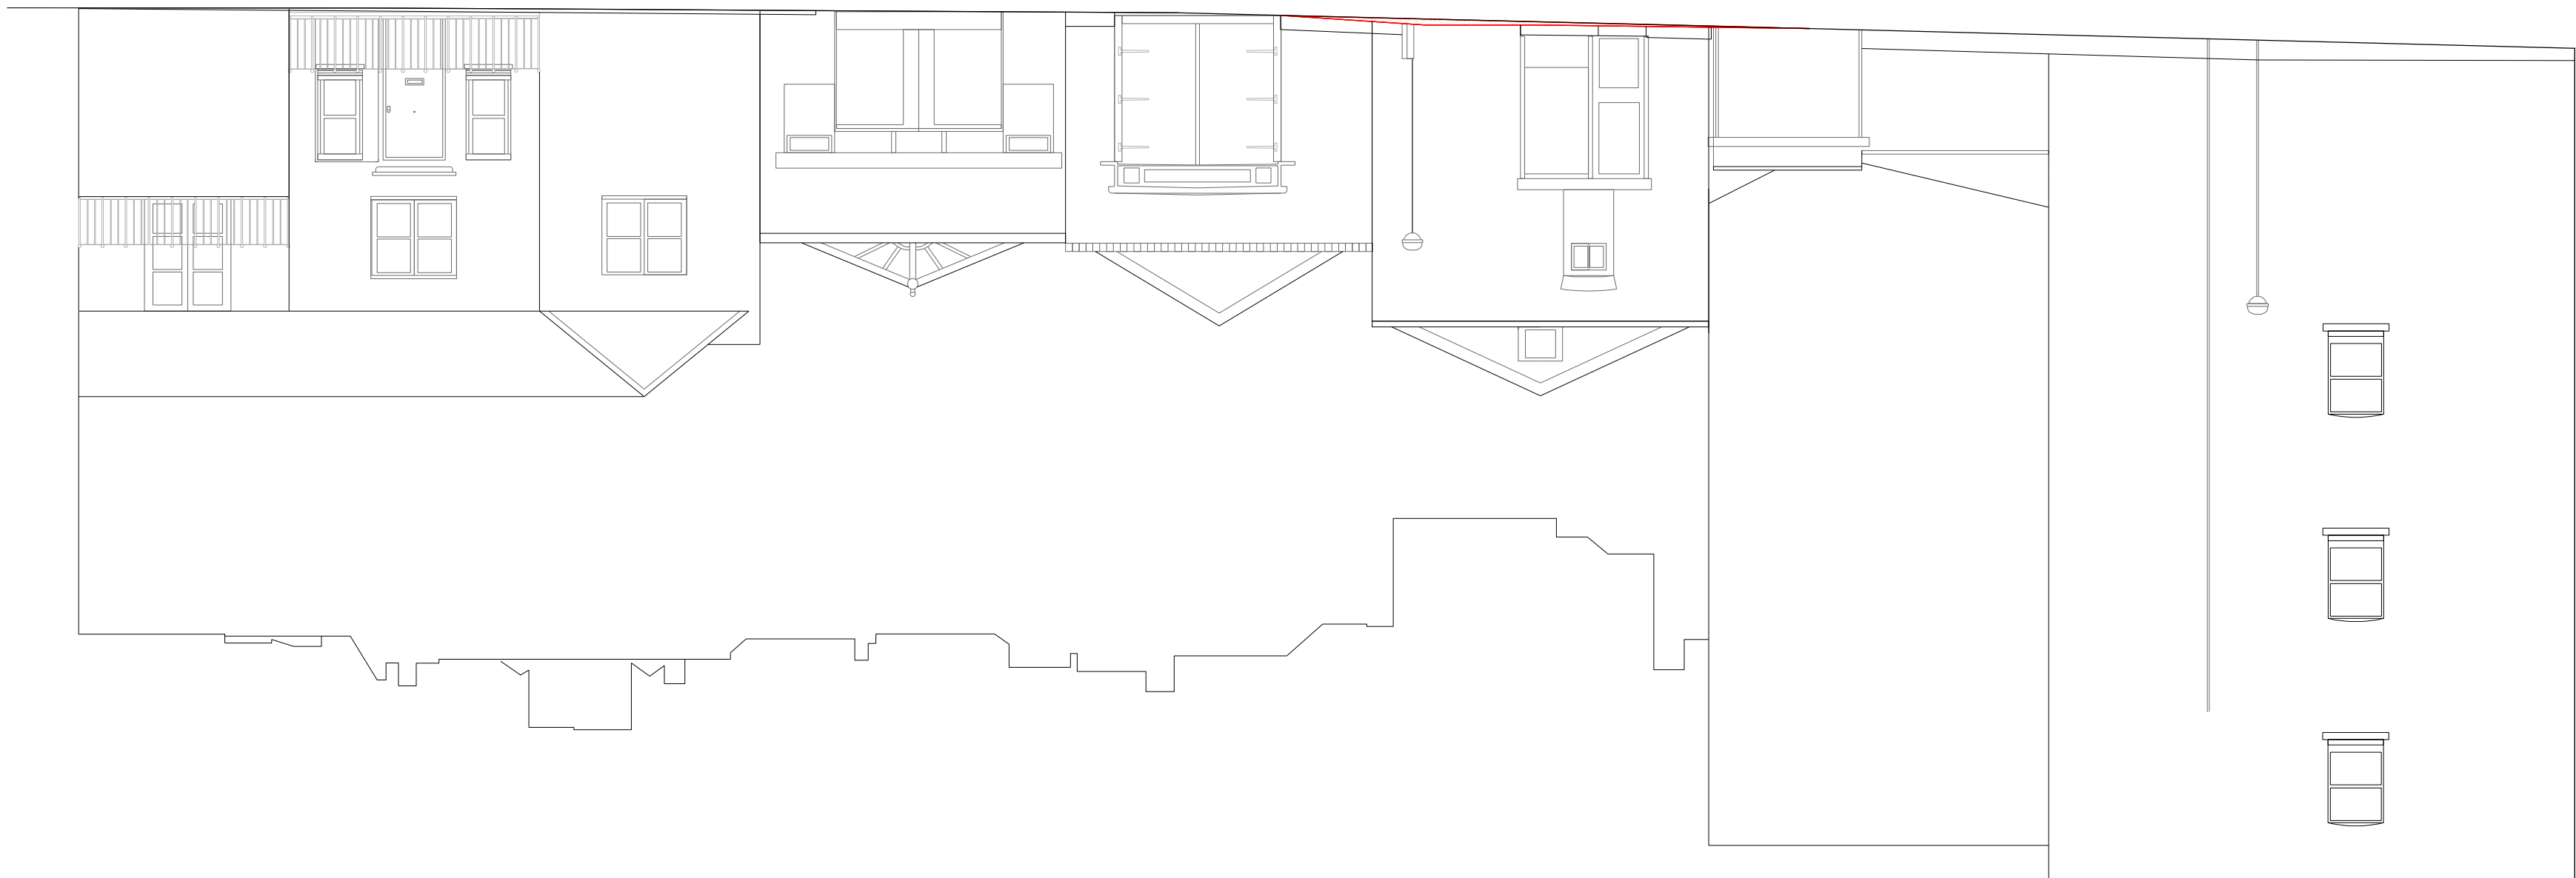

3
1302
PROPOSED ELEVATION OF ALLEYWAY
SCALE 1:200 @A3

NOTES:

-	07.06.16	Planning Amendment
Rev	Date	Description

6a Architects
Rapier House
40 Lambs Conduit Street
London WC1N 3LJ
t +44(0)20 7242 5422
f +44(0)20 7242 3646
post@6a.co.uk
www.6a.co.uk

PROJECT: Bedford House

JOB: 255

TITLE: Proposed Alleyway Works
Elevations
STATUS: Planning

DATE: 31.03.16
SCALE: 1:100(A1)
1:200(A3)

REV: -
NUMBER: 1302

DO NOT SCALE FROM THIS DRAWING. ALL DIMENSIONS ARE TO BE
CHECKED ON SITE. THIS DRAWING IS TO BE READ IN
CONJUNCTION WITH ALL CONSULTANTS INFORMATION

DRAWN: SI
INSPECTED: MM

