


Copyright: This drawing must not be reproduced in whole or part without written consent from ScottWhitbyStudio Limited. All dimensions to be checked and any discrepancies to be reported to ScottWhitbyStudio prior to construction.		
		A3
01	PLANNING	CMT
Revision	Stage Description	Drawn By
Client THE SIMON COMMUNITY		
Project SIMON COMMUNITY		
Location 129 Malden Rd Belsize Park London NW5 4HS		
ScottWhitbystudio <small>76 Brewer Street Soho London, W1F 9TX</small> <small>T 0207 287 2614 E info@scottwhitby.com</small>		
Title EXISTING SITE PLAN		
Status PLANNING		
Drawn CT	Checked RM	Authorised ASW
Date 19.04.2016	Scale 1:500 @ A3	
Project No. 015	Drawing No. SU/001	Revision /

01 EXISTING SITE PLAN
SCALE 1:500



Copyright:
 This drawing must not be reproduced in whole or part without written consent from ScottWhitbyStudio Limited.
 All dimensions to be checked and any discrepancies to be reported to ScottWhitbyStudio prior to construction.

A3	A3	
01	PLANNING	CMT
Revision	Stage Description	Drawn By

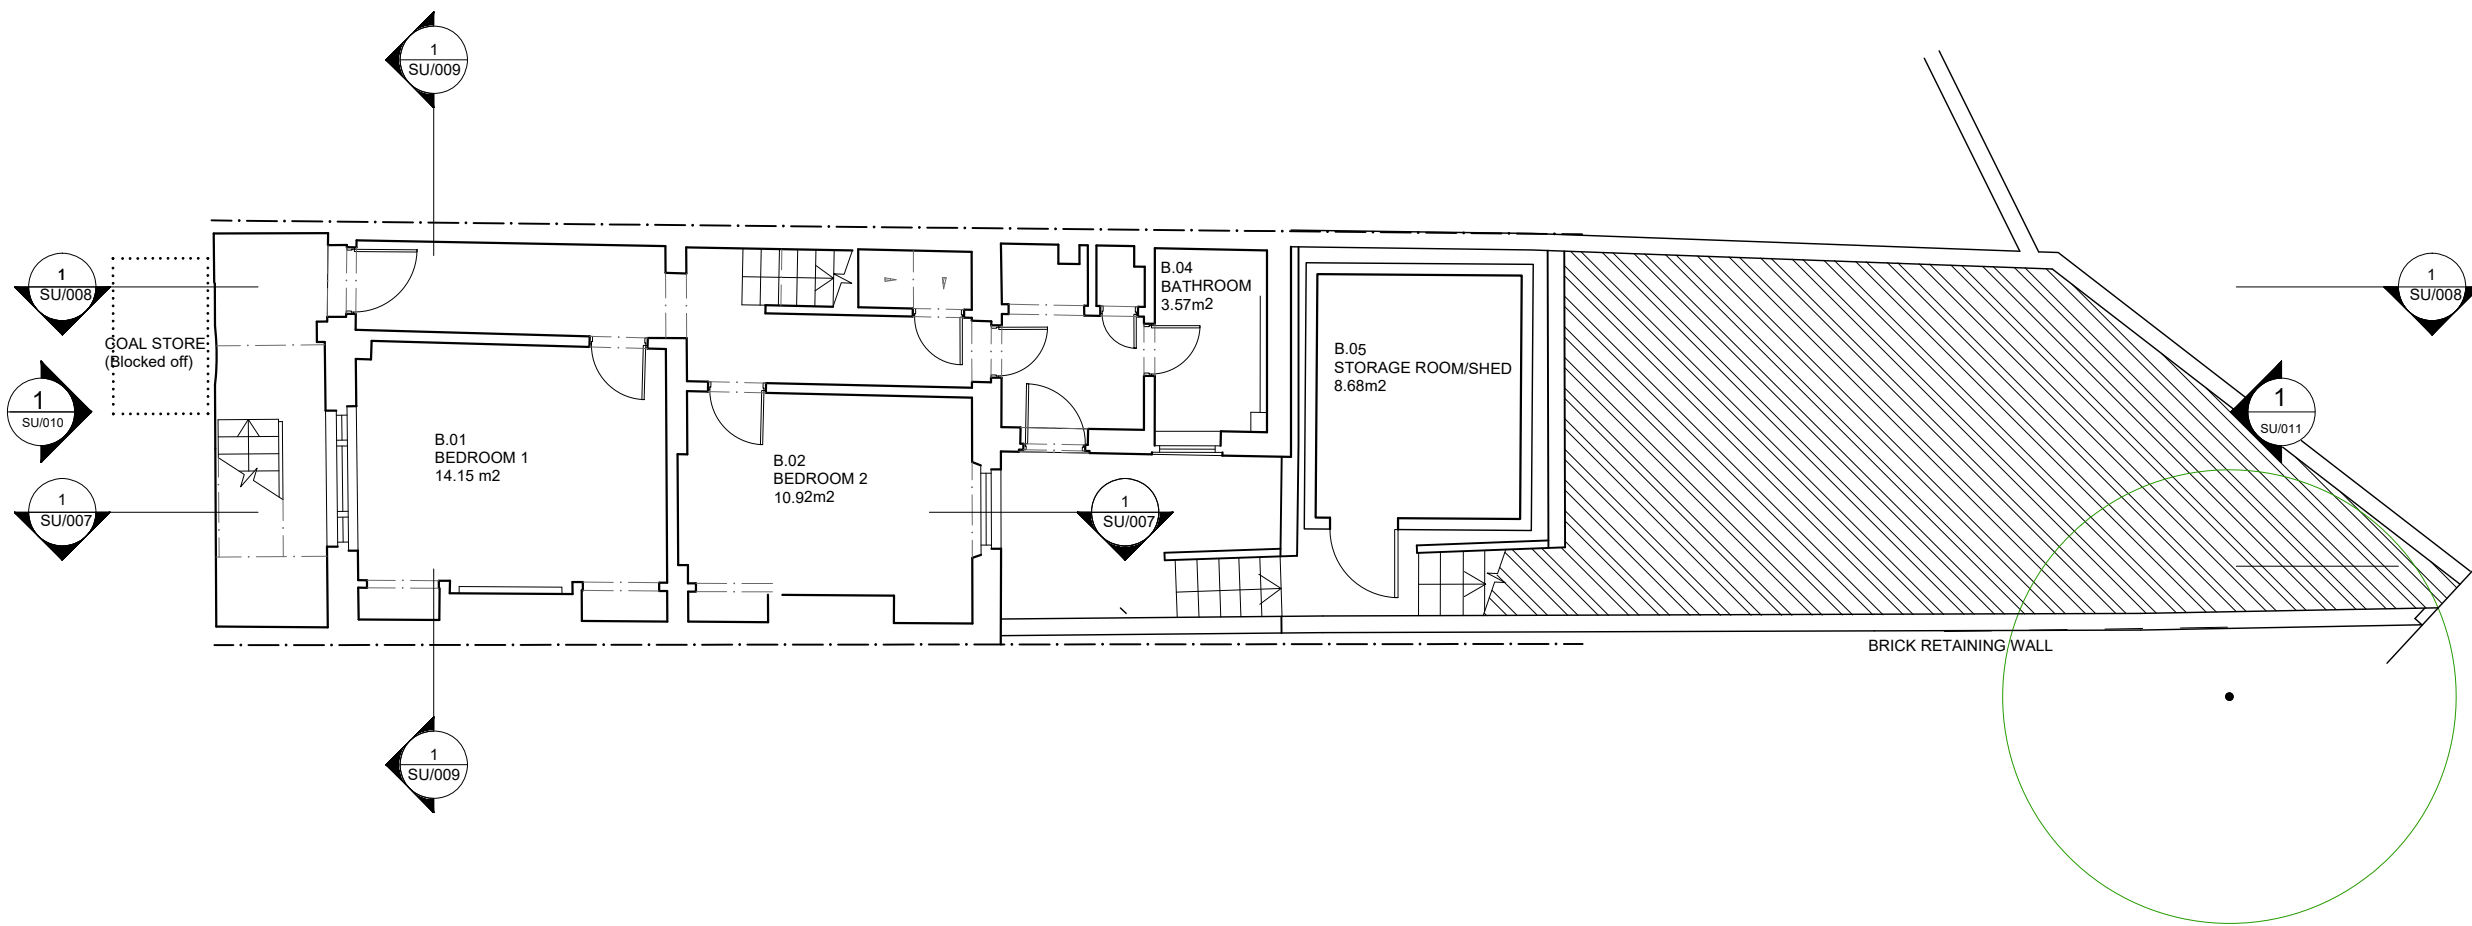

Client	THE SIMON COMMUNITY
Project	SIMON COMMUNITY
Location	129 Malden Rd Belsize Park London NW5 4HS

ScottWhitbystudio
 76 Brewer Street
 Soho
 London, W1F 9TX
 T 0207 287 2614
 E info@scottwhitby.com

Title		
EXISTING BASEMENT PLAN		
Status		
PLANNING		
Drawn	Checked	Authorised
CT	RM	ASW
Date	Scale	
19.04.2016	1:100 @ A3	
Project No.	Drawing No.	Revision
015	SU/002	/

01 EXISTING BASEMENT PLAN
 SCALE 1: 100




Copyright:
 This drawing must not be reproduced in whole or part without written consent from ScottWhitbyStudio Limited.
 All dimensions to be checked and any discrepancies to be reported to ScottWhitbyStudio prior to construction.



A3

Revision	Stage Description	Drawn By
01	PLANNING	CMT

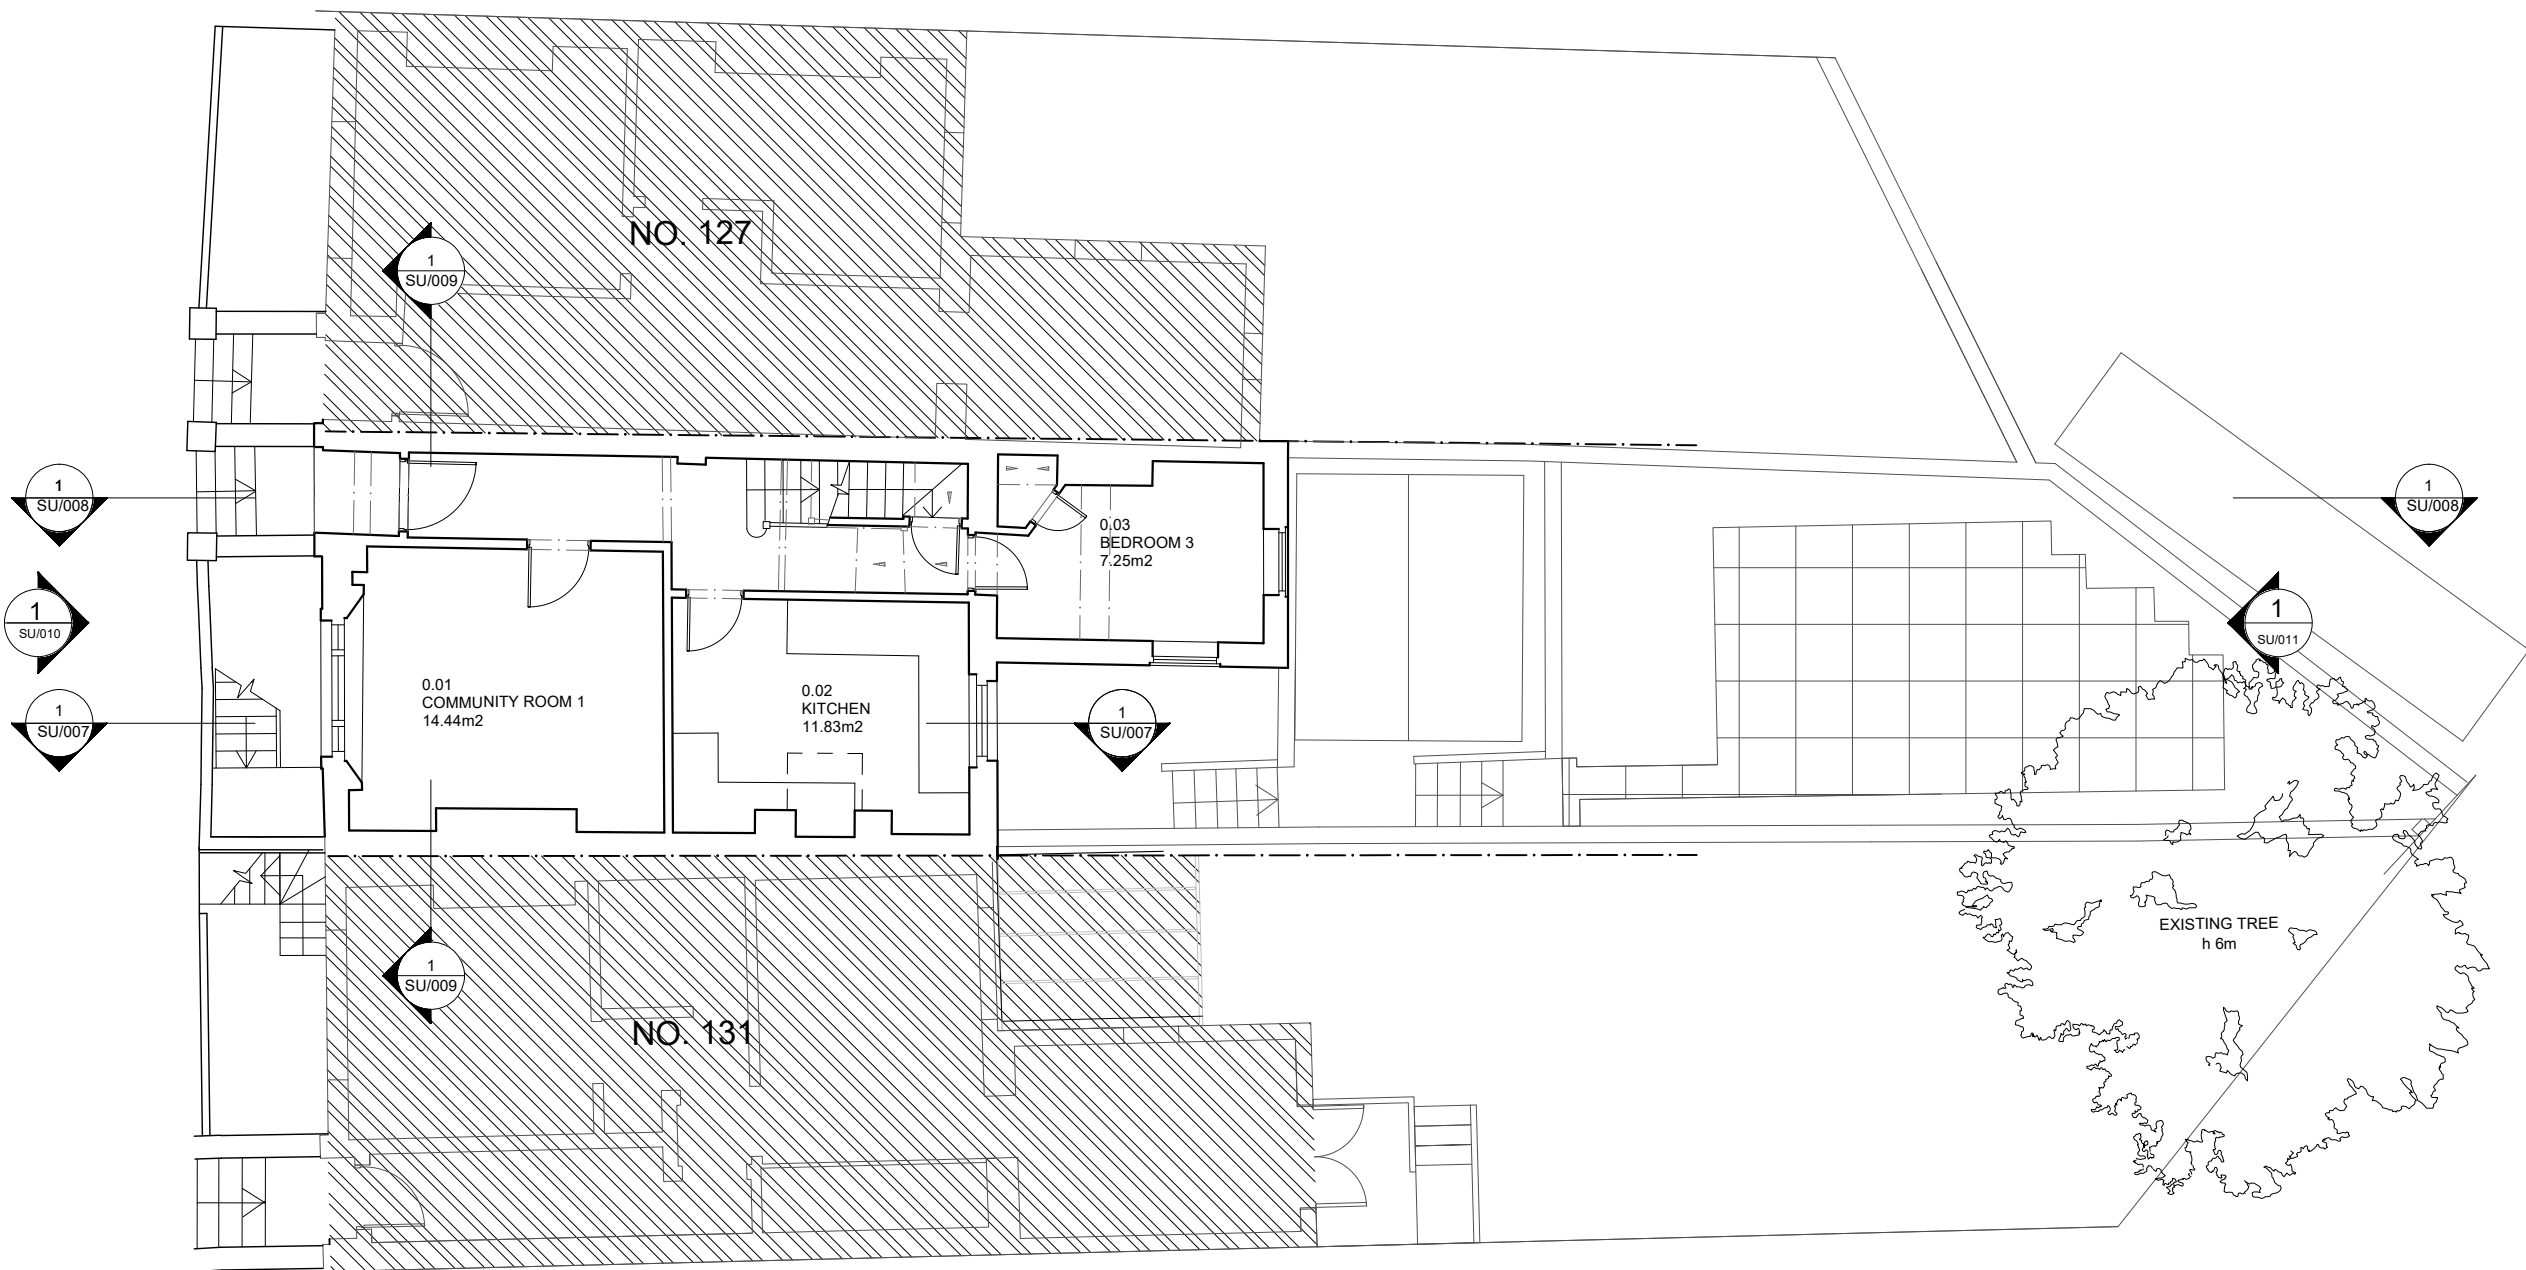

Client
THE SIMON COMMUNITY

Project
 SIMON COMMUNITY

Location
 129 Malden Rd
 Belsize Park
 London
 NW5 4HS

ScottWhitbystudio

76 Brewer Street
 Soho
 London, W1F 9TX
 T 0207 287 2614
 E info@scottwhitby.com

Title
EXISTING GROUND FLOOR PLAN

Status
PLANNING

Drawn CT	Checked RM	Authorised ASW
--------------------	----------------------	--------------------------

Date 19.04.2016	Scale 1:100 @ A3
---------------------------	----------------------------

Project No. 015	Drawing No. SU/003	Revision /
---------------------------	------------------------------	----------------------

01 EXISTING GROUND FLOOR PLAN
 SCALE 1:100




Copyright:
This drawing must not be reproduced in whole or part without written consent from ScottWhitbyStudio Limited.
All dimensions to be checked and any discrepancies to be reported to ScottWhitbyStudio prior to construction.



A3

01	PLANNING	CMT
Revision	Stage Description	Drawn By

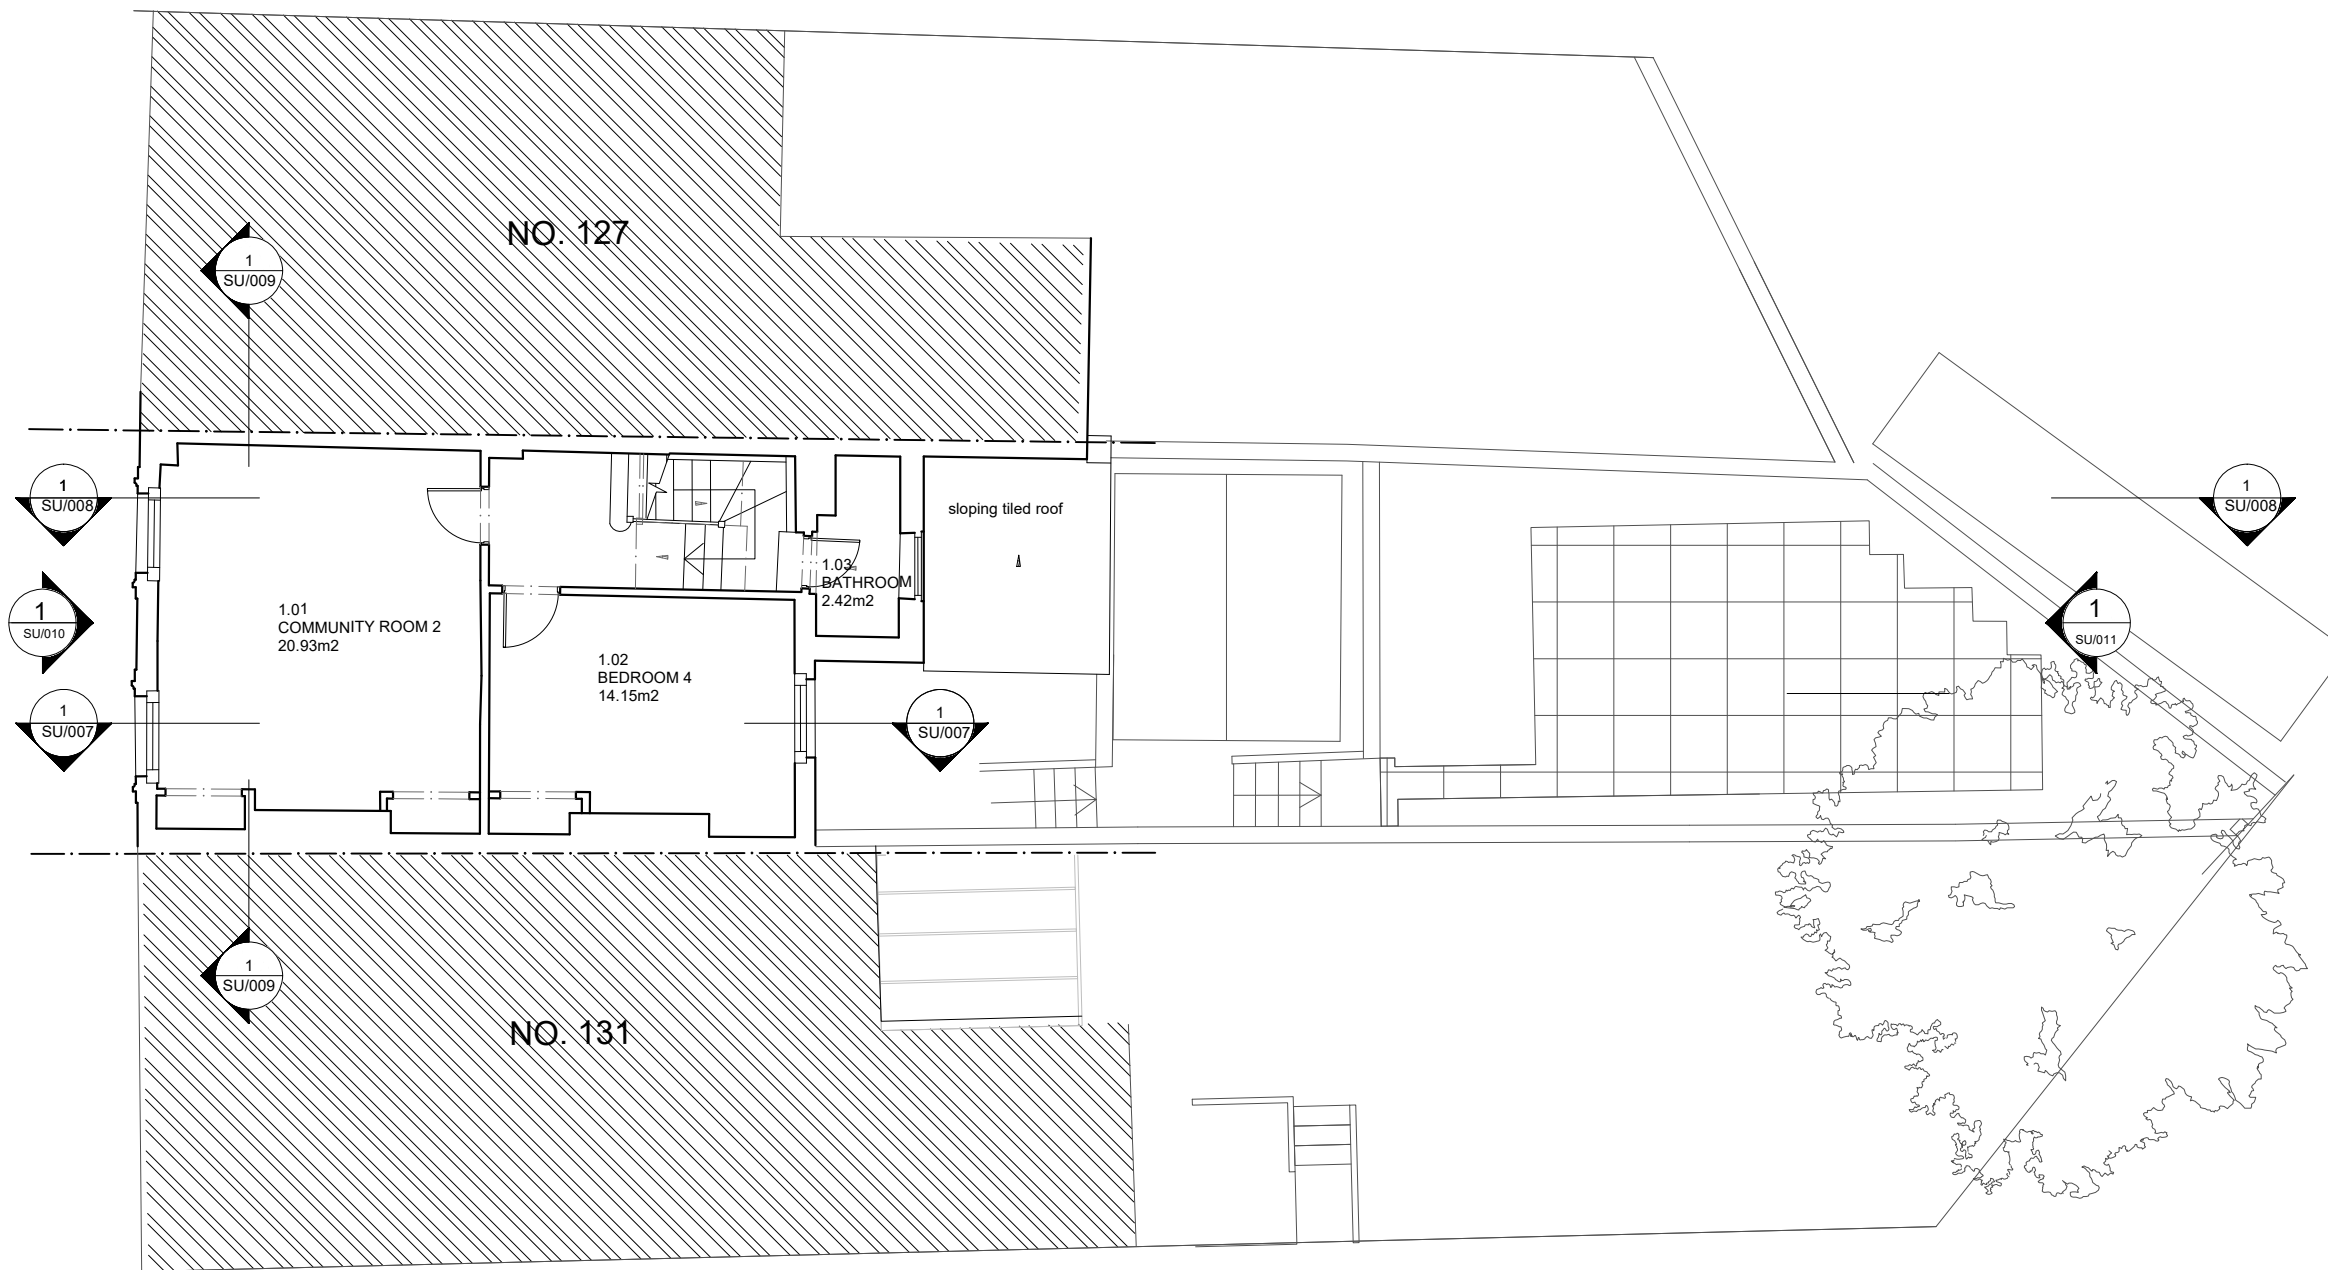

Client
THE SIMON COMMUNITY

Project
SIMON COMMUNITY

Location
129 Malden Rd
Belsize Park
London
NW5 4HS

ScottWhitbystudio
76 Brewer Street
Soho
London, W1F 9TX
T 0207 287 2614
E info@scottwhitby.com

Title
EXISTING FIRST FLOOR PLAN

Status
PLANNING

Drawn CT	Checked RM	Authorised ASW
--------------------	----------------------	--------------------------

Date 19.04.2016	Scale 1:100 @ A3
---------------------------	----------------------------

Project No. 015	Drawing No. SU/004	Revision /
---------------------------	------------------------------	----------------------

01 EXISTING FIRST FLOOR PLAN
SCALE 1:100




Copyright:
 This drawing must not be reproduced in whole or part without written consent from ScottWhitbyStudio Limited.
 All dimensions to be checked and any discrepancies to be reported to ScottWhitbyStudio prior to construction.



A3

01	PLANNING	CMT
Revision	Stage Description	Drawn By

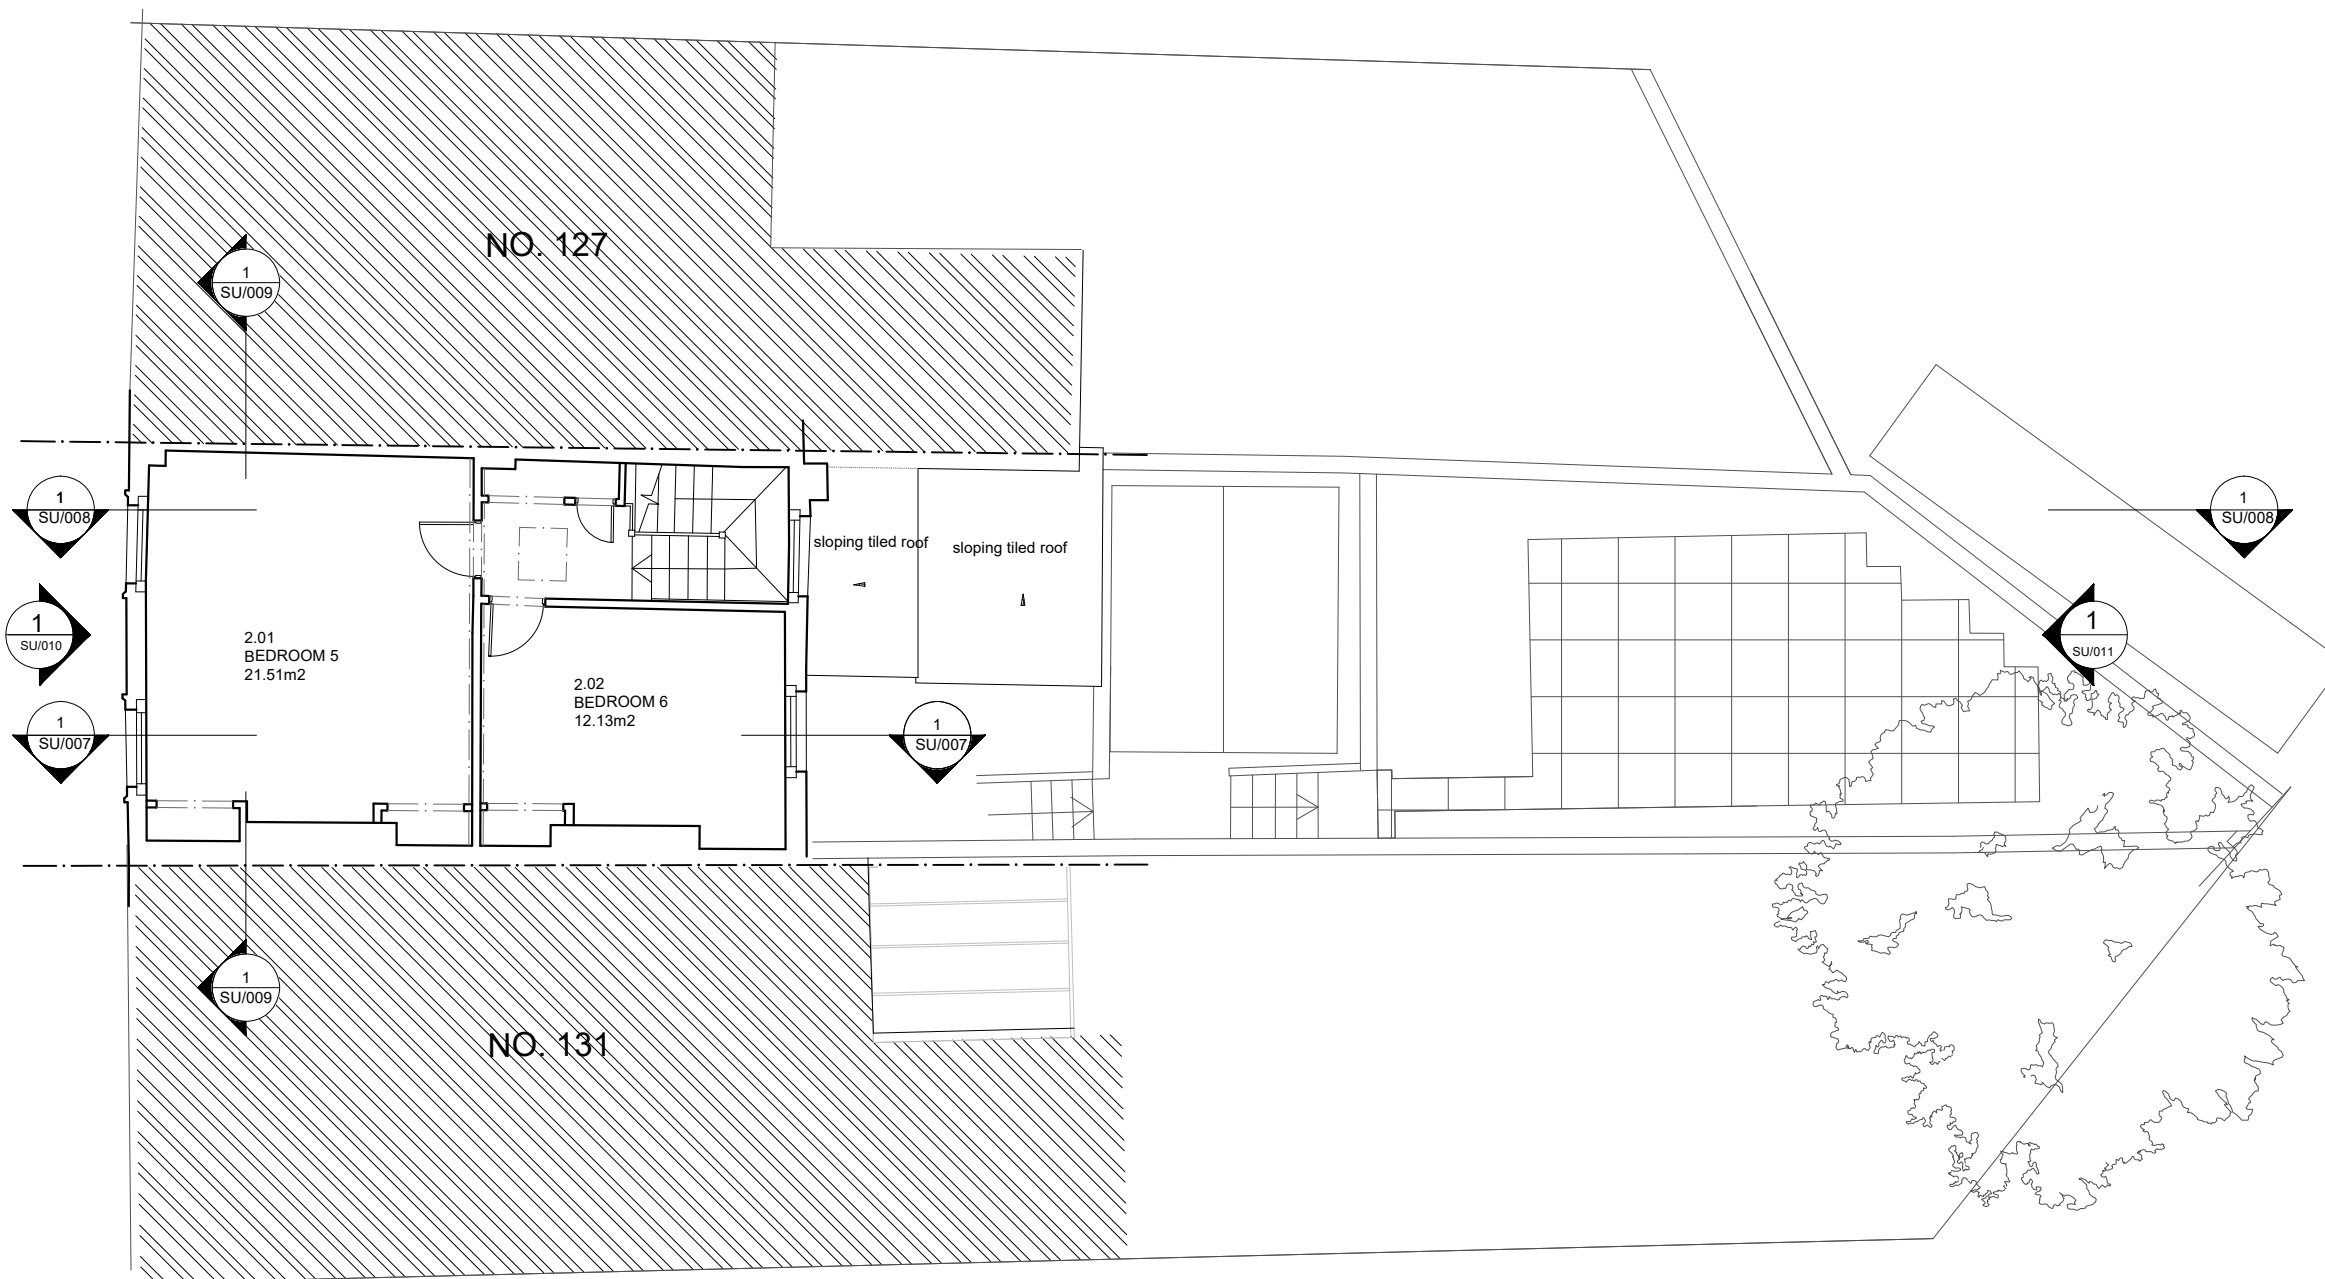

Client
THE SIMON COMMUNITY

Project
 SIMON COMMUNITY

Location
 129 Malden Rd
 Belsize Park
 London
 NW5 4HS

ScottWhitbystudio
 76 Brewer Street
 Soho
 London, W1F 9TX
 T 0207 287 2614
 E info@scottwhitby.com

Title
EXISTING SECOND FLOOR PLAN



Status
PLANNING

Drawn	Checked	Authorised
CT	RM	ASW

Date	Scale
19.04.2016	1:100 @ A3

Project No.	Drawing No.	Revision
015	SU/005	/

01 EXISTING SECOND FLOOR PLAN
 SCALE 1:100

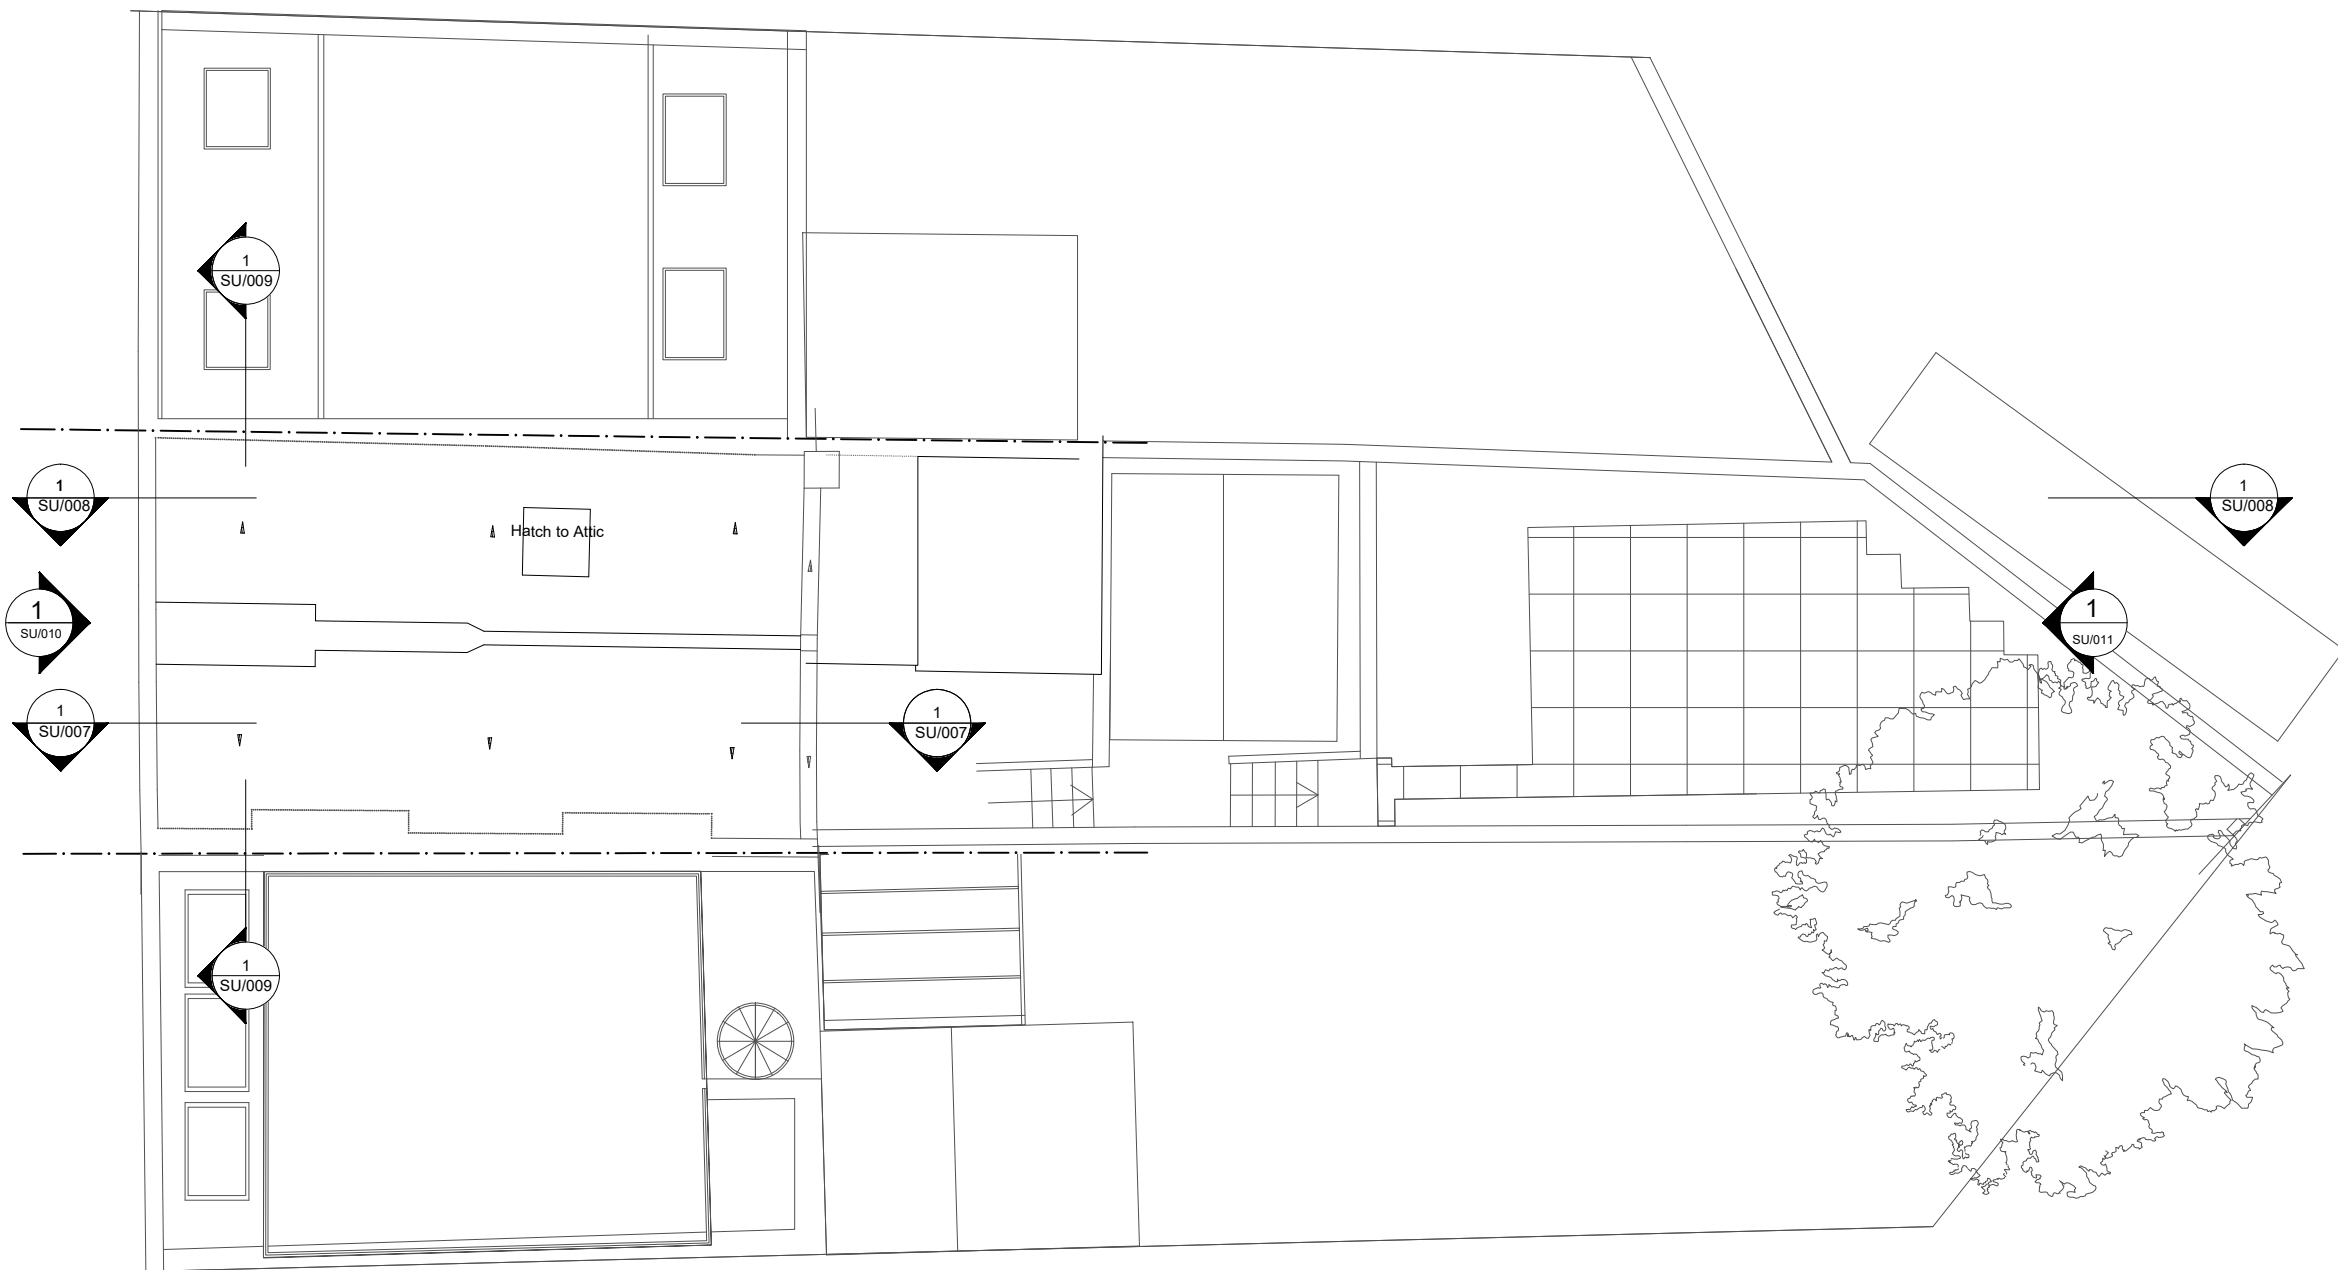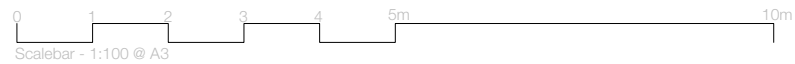

Copyright:
 This drawing must not be reproduced in whole or part without written consent from ScottWhitbyStudio Limited.
 All dimensions to be checked and any discrepancies to be reported to ScottWhitbyStudio prior to construction.

A2	A3	
01	PLANNING	CMT
Revision	Stage Description	Drawn By

Client
THE SIMON COMMUNITY



Project
 SIMON COMMUNITY

Location
 129 Malden Rd
 Belsize Park
 London
 NW5 4HS

ScottWhitbystudio
 76 Brewer Street
 Soho
 London, W1F 9TX
 T 0207 287 2614
 E info@scottwhitby.com

Title EXISTING ROOF PLAN		
Status PLANNING		
Drawn CT	Checked RM	Authorised ASW
Date 19.04.2016	Scale 1:100 @ A3	
Project No. 015	Drawing No. SU/006	Revision /


01 EXISTING ROOF PLAN
 SCALE 1: 100

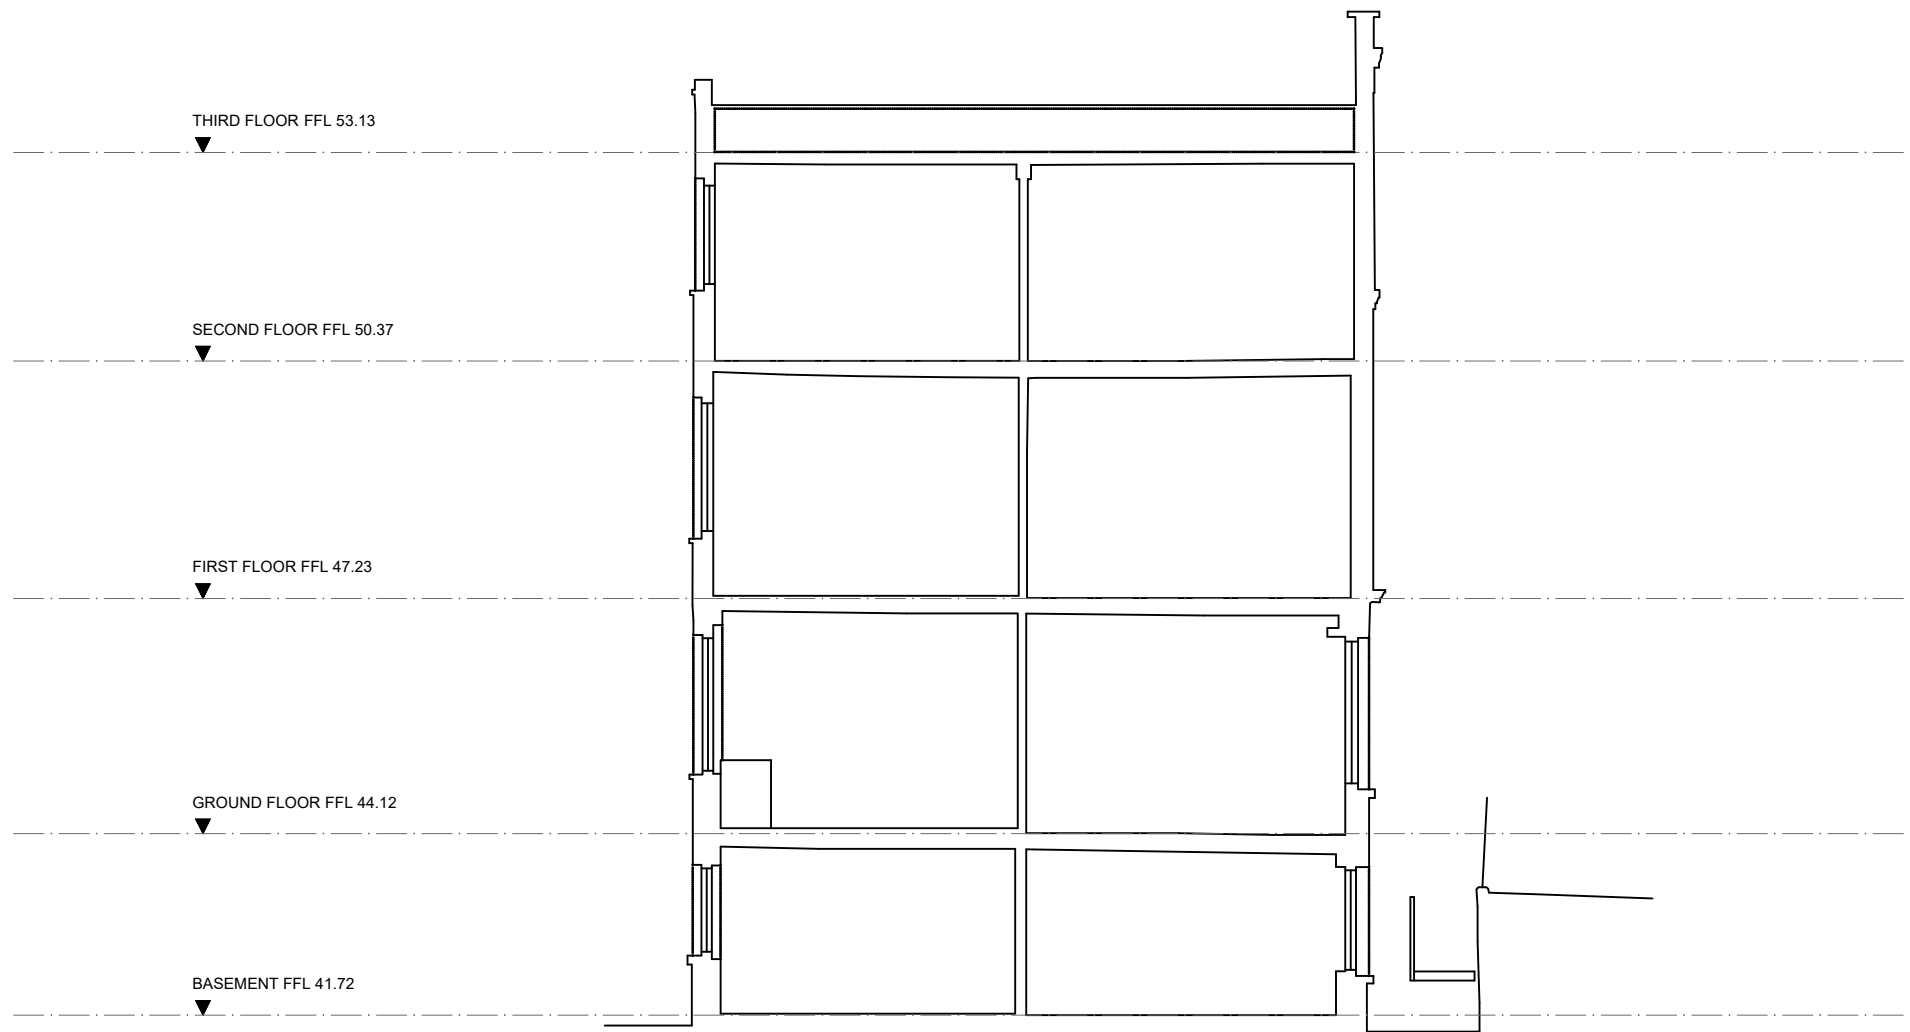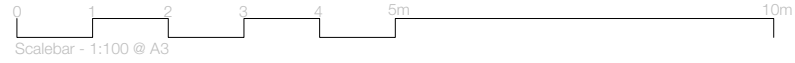

Copyright:
 This drawing must not be reproduced in whole or part without written consent from ScottWhitbyStudio Limited.
 All dimensions to be checked and any discrepancies to be reported to ScottWhitbyStudio prior to construction.

A3

Revision	Stage Description	Drawn By
01	PLANNING	CMT

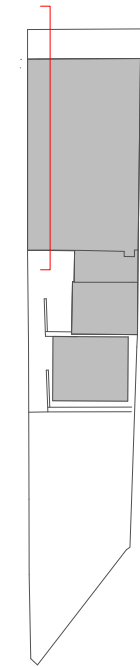

Client
THE SIMON COMMUNITY

Project
 SIMON COMMUNITY

Location
 129 Malden Rd
 Belsize Park
 London
 NW5 4HS

ScottWhitbystudio
 76 Brewer Street
 Soho
 London, W1F 9TX
 T 0207 287 2614
 E info@scottwhitby.com

Title
EXISTING SECTION A-A


Status
PLANNING

Drawn CT	Checked RM	Authorised ASW
--------------------	----------------------	--------------------------

Date 19.04.2016	Scale 1:100 @ A3
---------------------------	----------------------------

Project No. 015	Drawing No. SU/007	Revision /
---------------------------	------------------------------	----------------------



01 EXISTING SECTION A-A
 SCALE 1:100

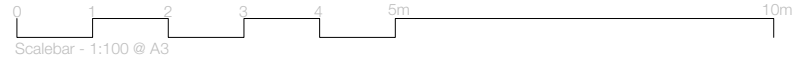

Copyright:
 This drawing must not be reproduced in whole or part without written consent from ScottWhitbyStudio Limited.
 All dimensions to be checked and any discrepancies to be reported to ScottWhitbyStudio prior to construction.

A3

01	PLANNING	CMT
Revision	Stage Description	Drawn By

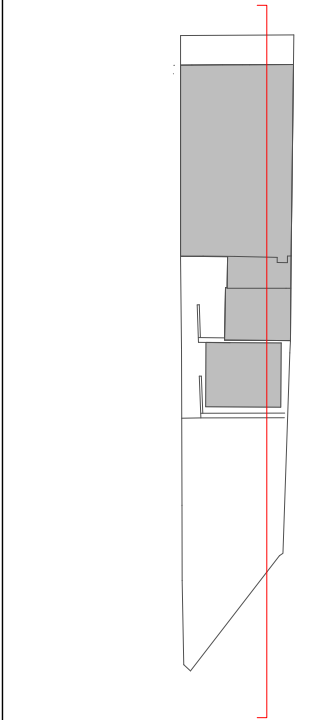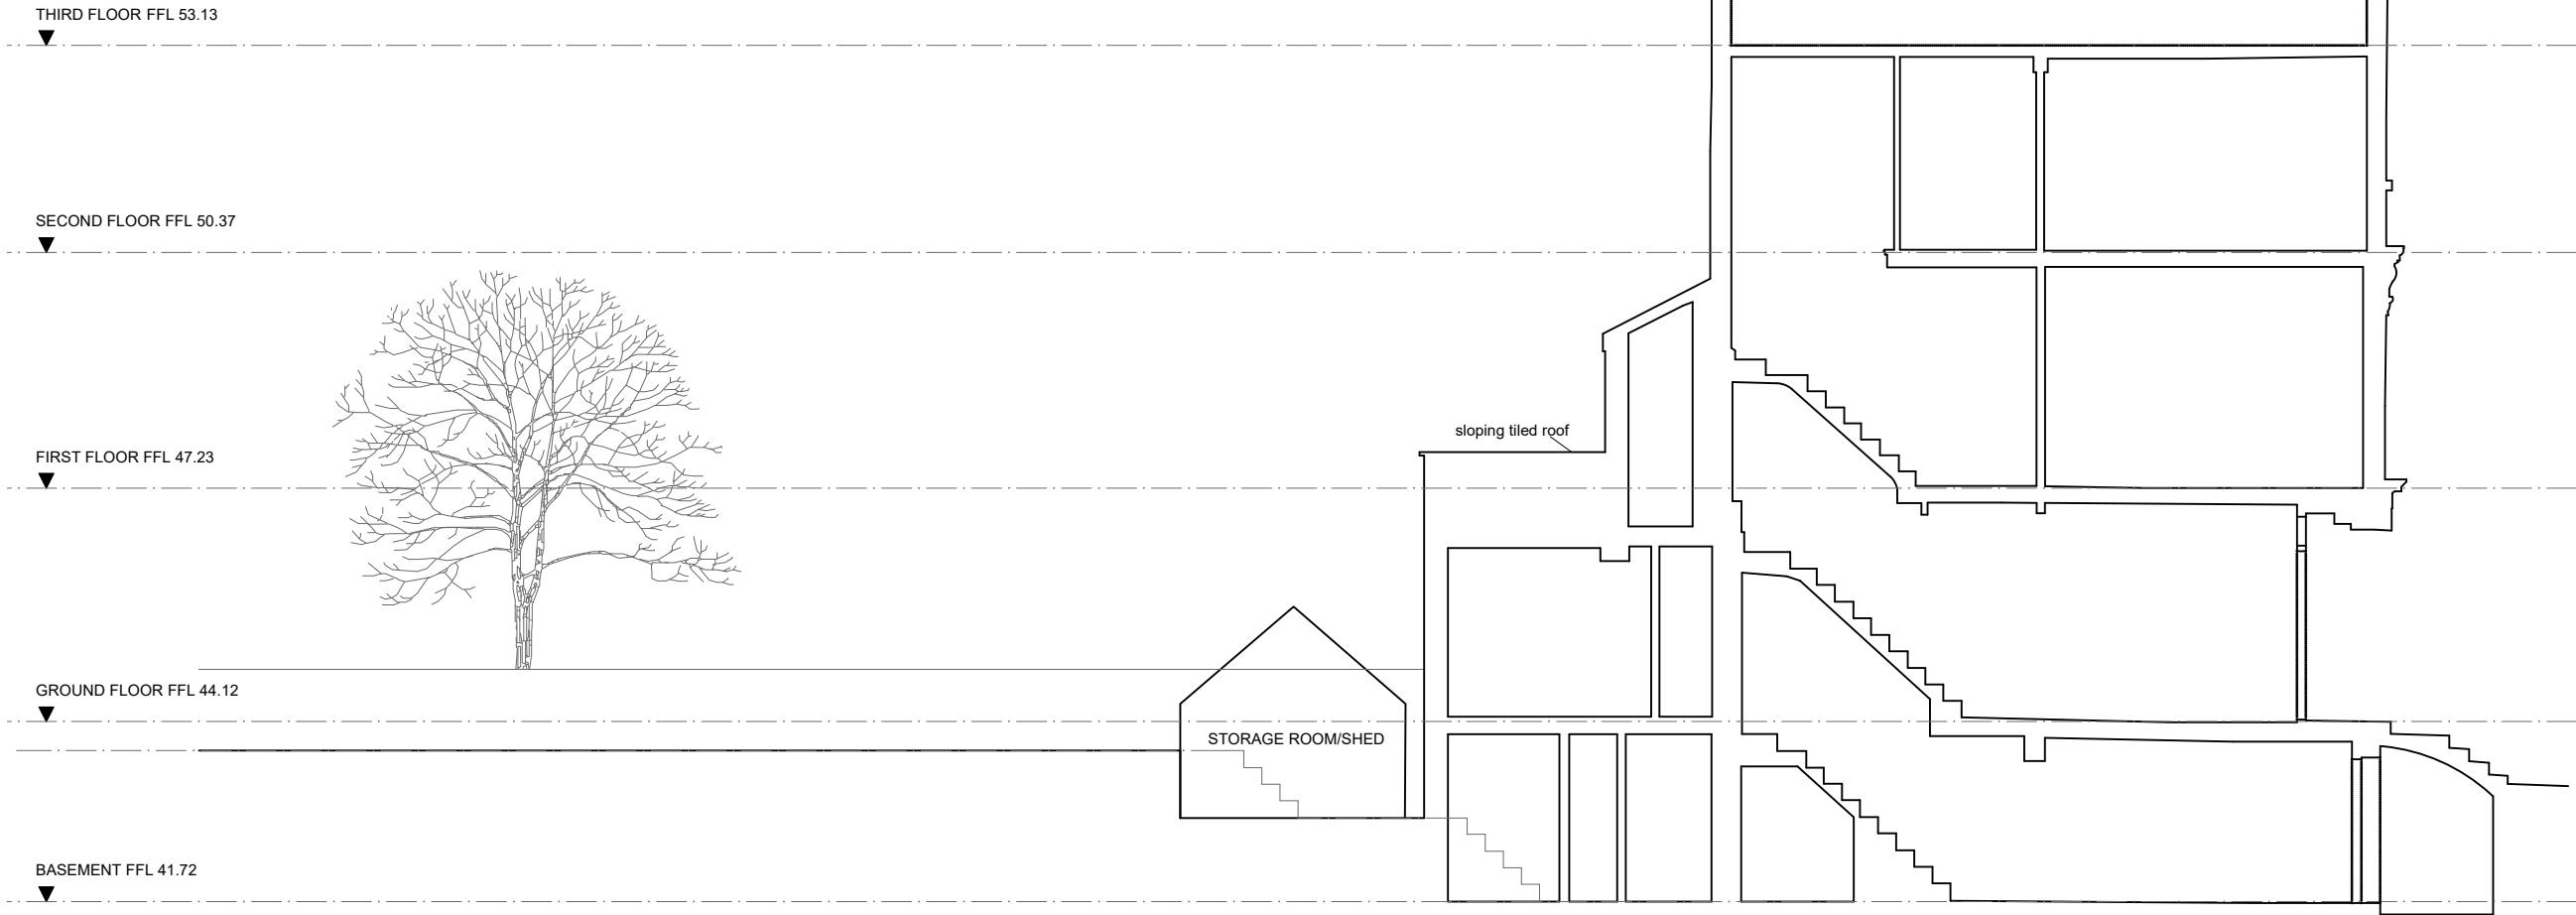

Client
THE SIMON COMMUNITY

Project
 SIMON COMMUNITY

Location
 129 Malden Rd
 Belsize Park
 London
 NW5 4HS

ScottWhitbystudio
 76 Brewer Street
 Soho
 London, W1F 9TX
 T 0207 287 2614
 E info@scottwhitby.com

Title
EXISTING SECTION B-B

Status
PLANNING

Drawn CT	Checked RM	Authorised ASW
--------------------	----------------------	--------------------------

Date 19.04.2016	Scale 1:100 @ A3
---------------------------	----------------------------

Project No. 015	Drawing No. SU/008	Revision /
---------------------------	------------------------------	----------------------



01 EXISTING SECTION B-B
 SCALE 1:100



Copyright:
 This drawing must not be reproduced in whole or part without written consent from ScottWhitbyStudio Limited.
 All dimensions to be checked and any discrepancies to be reported to ScottWhitbyStudio prior to construction.

A3

Revision	Stage Description	Drawn By
01	PLANNING	CMT

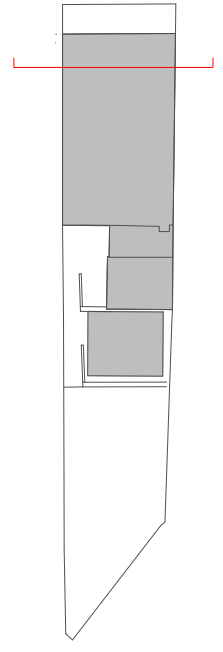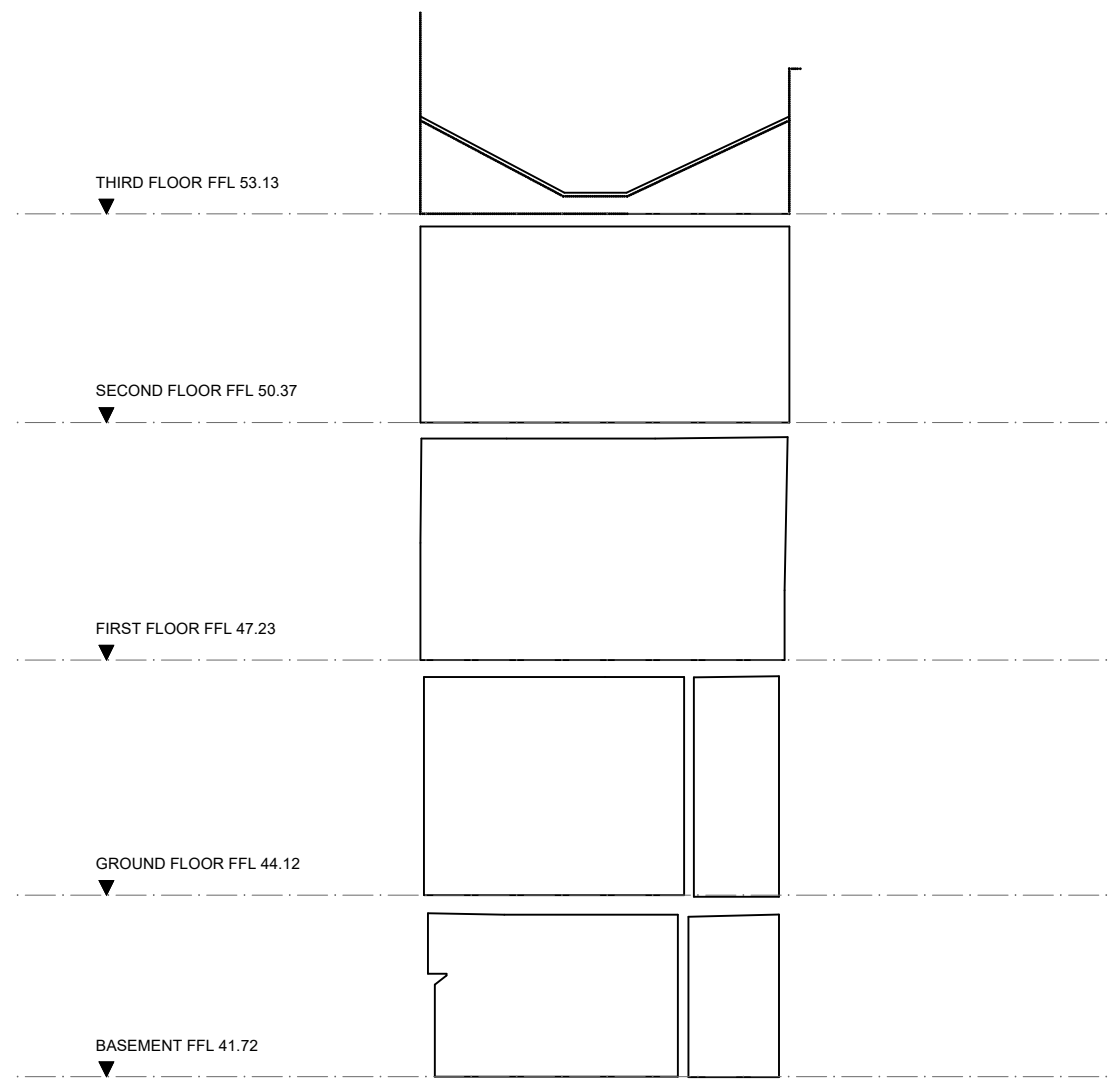

Client
THE SIMON COMMUNITY

Project
 SIMON COMMUNITY

Location
 129 Malden Rd
 Belsize Park
 London
 NW5 4HS

ScottWhitbystudio
 76 Brewer Street
 Soho
 London, W1F 9TX
 T 0207 287 2614
 E info@scottwhitby.com

Title
EXISTING SECTION C-C


Status
PLANNING

Drawn CT	Checked RM	Authorised ASW
--------------------	----------------------	--------------------------

Date 19.04.2016	Scale 1:100 @ A3
---------------------------	----------------------------

Project No. 015	Drawing No. SU/009	Revision /
---------------------------	------------------------------	----------------------


01 EXISTING SECTION C-C
 SCALE 1:100

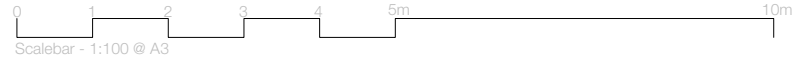

Copyright:
 This drawing must not be reproduced in whole or part without written consent from ScottWhitbyStudio Limited.
 All dimensions to be checked and any discrepancies to be reported to ScottWhitbyStudio prior to construction.

A3

Revision	Stage Description	Drawn By

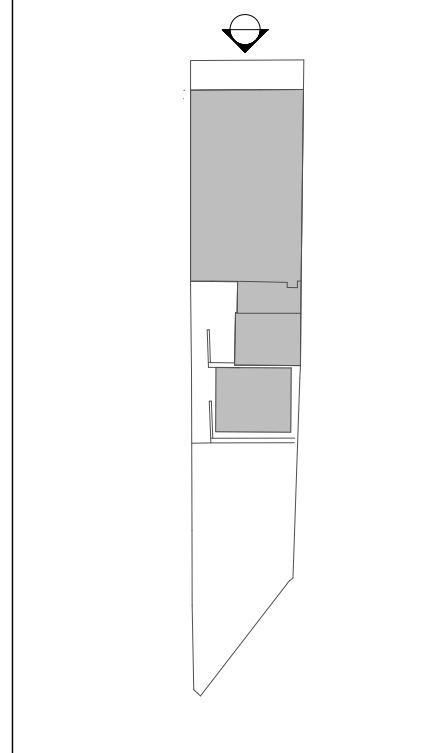

Client
THE SIMON COMMUNITY

Project
 SIMON COMMUNITY

Location
 129 Malden Rd
 Belsize Park
 London
 NW5 4HS

ScottWhitbystudio

76 Brewer Street
 Soho
 London, W1F 9TX

T 0207 287 2614
 E info@scottwhitby.com

Title
EXISTING FRONT (NORTH) ELEVATION


Status
PLANNING

Drawn CT	Checked RM	Authorised ASW
--------------------	----------------------	--------------------------

Date 19.04.2016	Scale 1:100 @ A3
---------------------------	----------------------------

Project No. 015	Drawing No. SU/010	Revision /
---------------------------	------------------------------	----------------------


01 EXISTING FRONT (NORTH) ELEVATION
 SCALE 1:100

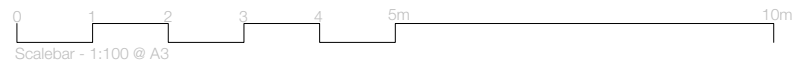

Copyright:
This drawing must not be reproduced in whole or part without written consent from ScottWhitbyStudio Limited.
All dimensions to be checked and any discrepancies to be reported to ScottWhitbyStudio prior to construction.

A3

Revision	Stage Description	Drawn By
01	PLANNING	CMT

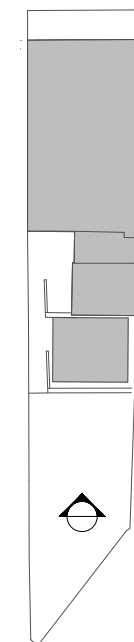

Client
THE SIMON COMMUNITY

Project
SIMON COMMUNITY

Location
129 Malden Rd
Belsize Park
London
NW5 4HS

ScottWhitbystudio
76 Brewer Street
Soho
London, W1F 9TX
T 0207 287 2614
E info@scottwhitby.com

Title
EXISTING REAR (SOUTH) ELEVATION

Status
PLANNING

Drawn	Checked	Authorised
CT	RM	ASW

Date	Scale
19.04.2016	1:100 @ A3

Project No.	Drawing No.	Revision
015	SU/011	/

01 EXISTING REAR (SOUTH) ELEVATION
SCALE 1:100



0 10 20 30 40 50 100m
Scalebar - 1:1250 @ A3

Copyright:
This drawing must not be reproduced in whole or part without written consent from ScottWhitbyStudio Limited.
All dimensions to be checked and any discrepancies to be reported to ScottWhitbyStudio prior to construction.

 **A3**

01	PLANNING	CMT
Revision	Stage Description	Drawn By

Client
THE SIMON COMMUNITY

Project
SIMON COMMUNITY

Location
129 Malden Rd
Belsize Park
London
NW5 4HS

ScottWhitbystudio
76 Brewer Street
Soho
London, W1F 9TX
T 0207 287 2614
E info@scottwhitby.com

Title
LOCATION PLAN


Status
PLANNING

Drawn	Checked	Authorised
CT	RM	ASW

Date	Scale
19.04.2016	1:1250 @ A3

Project No.	Drawing No.	Revision
015	PL/001	/

01 LOCATION PLAN
SCALE 1:1250

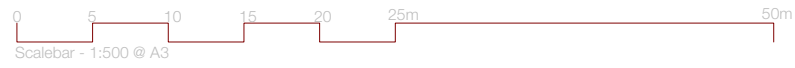

Copyright:
 This drawing must not be reproduced in whole or part without written consent from ScottWhitbyStudio Limited.
 All dimensions to be checked and any discrepancies to be reported to ScottWhitbyStudio prior to construction.

	A3
--	----

01	PLANNING	CMT
Revision	Stage Description	Drawn By

Client	THE SIMON COMMUNITY
Project	SIMON COMMUNITY
Location	129 Malden Rd Belsize Park London NW5 4HS

ScottWhitby**studio**

76 Brewer Street
Soho
London, W1F 9TX

T 0207 287 2614
E info@scottwhitby.com


Title
PROPOSED SITE PLAN

Status
PLANNING

Drawn	Checked	Authorised
CT	RM	ASW

Date	Scale
19.04.2016	1:500 @ A3


Project No.	Drawing No.	Revision
015	PL/002	/

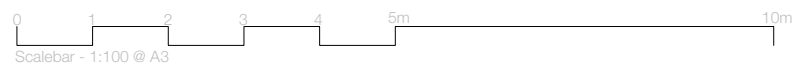

Copyright:
 This drawing must not be reproduced in whole or part without written consent from ScottWhitbyStudio Limited.
 All dimensions to be checked and any discrepancies to be reported to ScottWhitbyStudio prior to construction.

A3

01	PLANNING	CMT
Revision	Stage Description	Drawn By

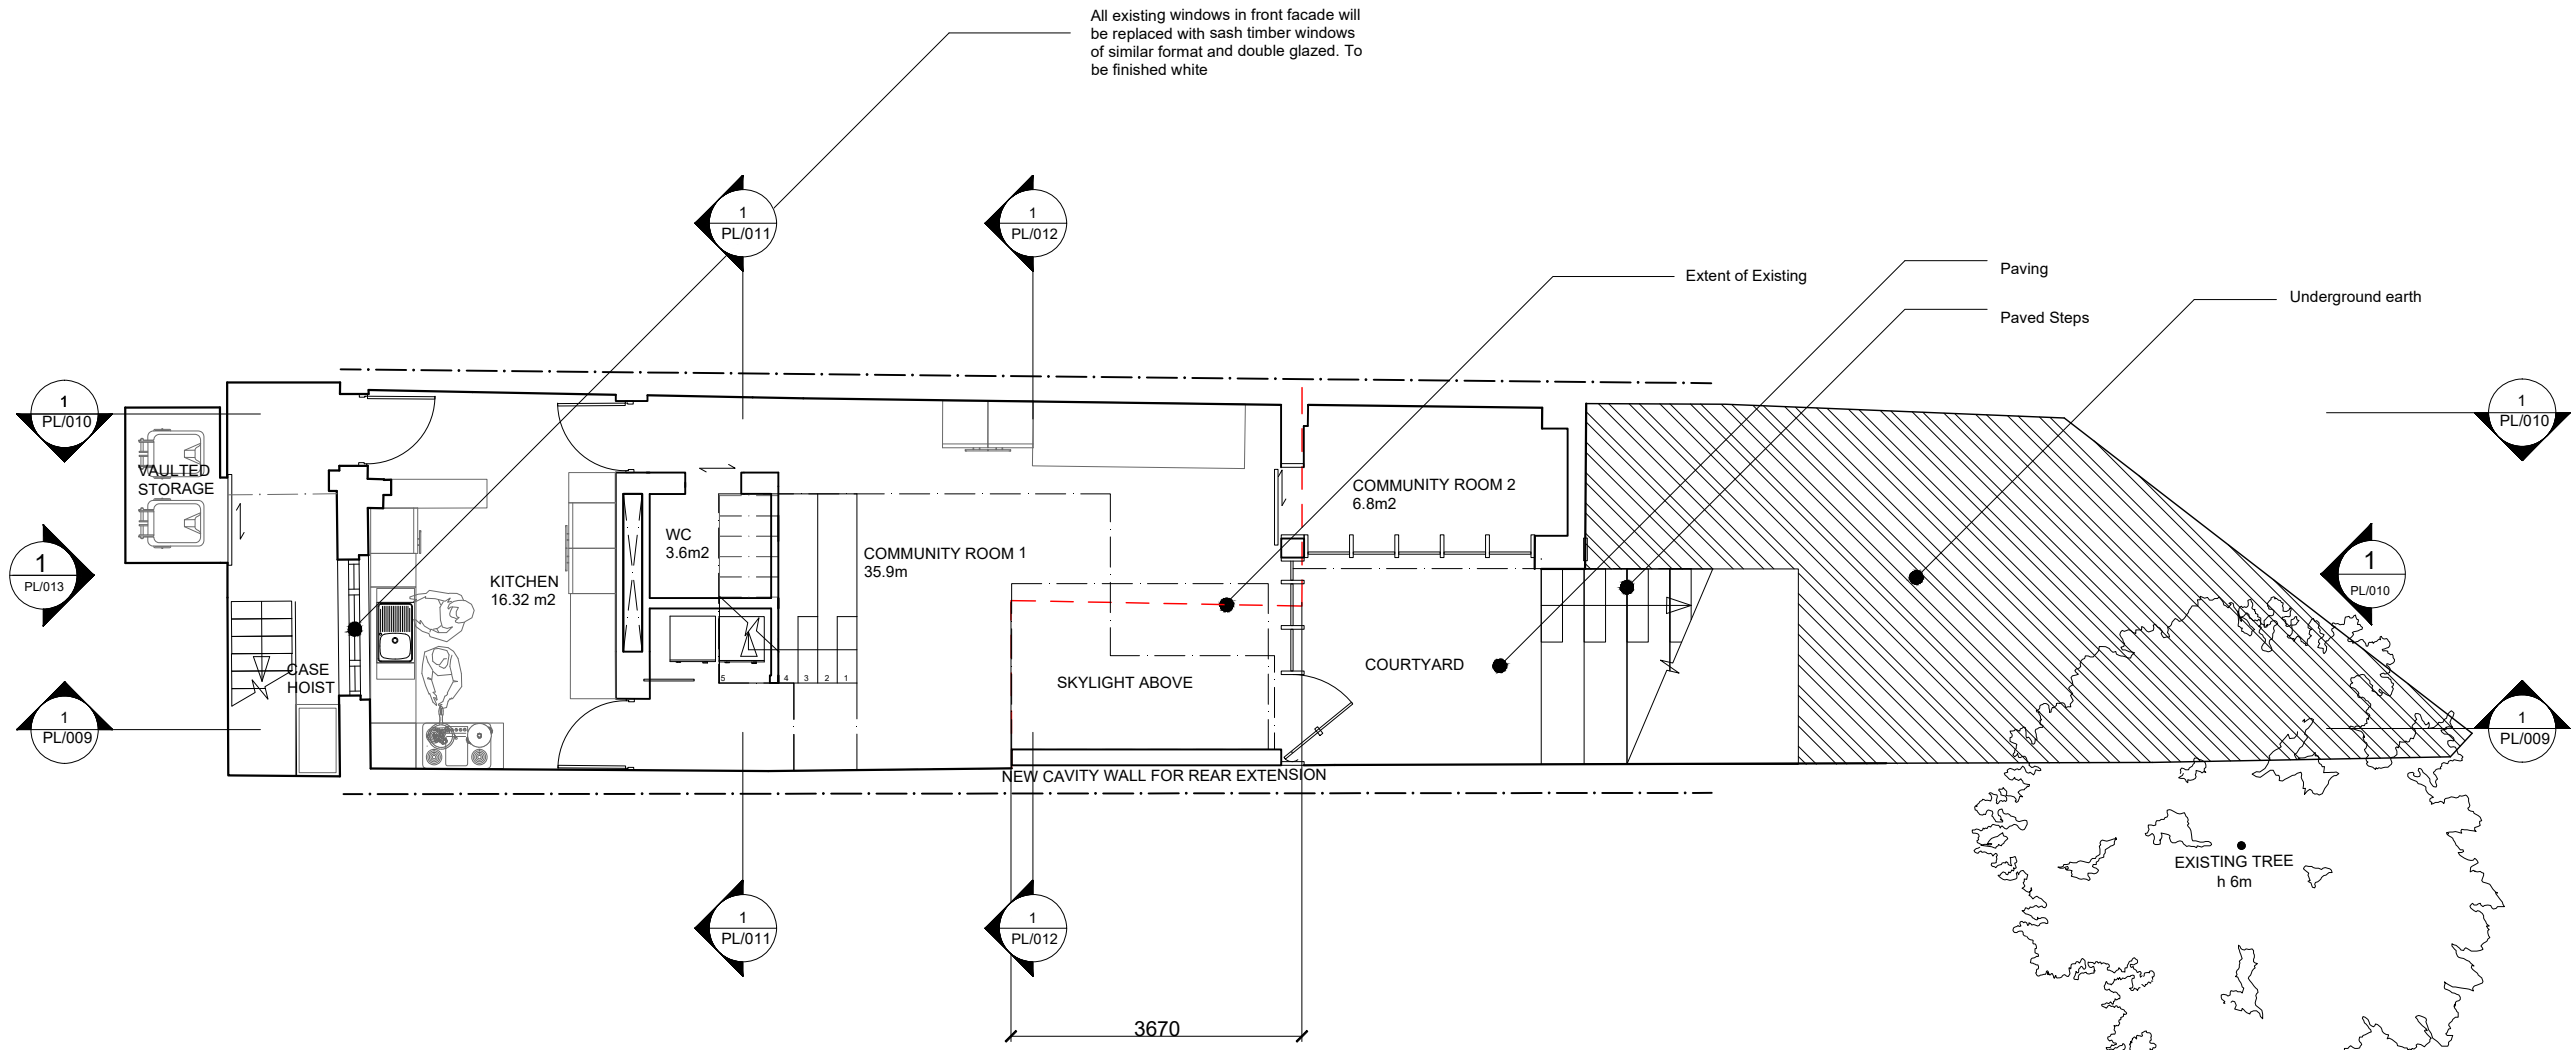

Client
THE SIMON COMMUNITY

Project
 SIMON COMMUNITY

Location
 129 Malden Rd
 Belsize Park
 London
 NW5 4HS

ScottWhitbystudio
 76 Brewer Street
 Soho
 London, W1F 9TX
 T 0207 287 2614
 E info@scottwhitby.com

Title
PROPOSED BASEMENT FLOOR PLAN

Status
PLANNING

Drawn	Checked	Authorised
CT	RM	ASW

Date	Scale
19.04.2016	1:100 @ A3

Project No.	Drawing No.	Revision
015	PL/003	/


01 PROPOSED BASEMENT FLOOR PLAN
 SCALE 1:100



Copyright:
 This drawing must not be reproduced in whole or part without written consent from ScottWhitbyStudio Limited.
 All dimensions to be checked and any discrepancies to be reported to ScottWhitbyStudio prior to construction.

A3

Revision Stage Description Drawn By

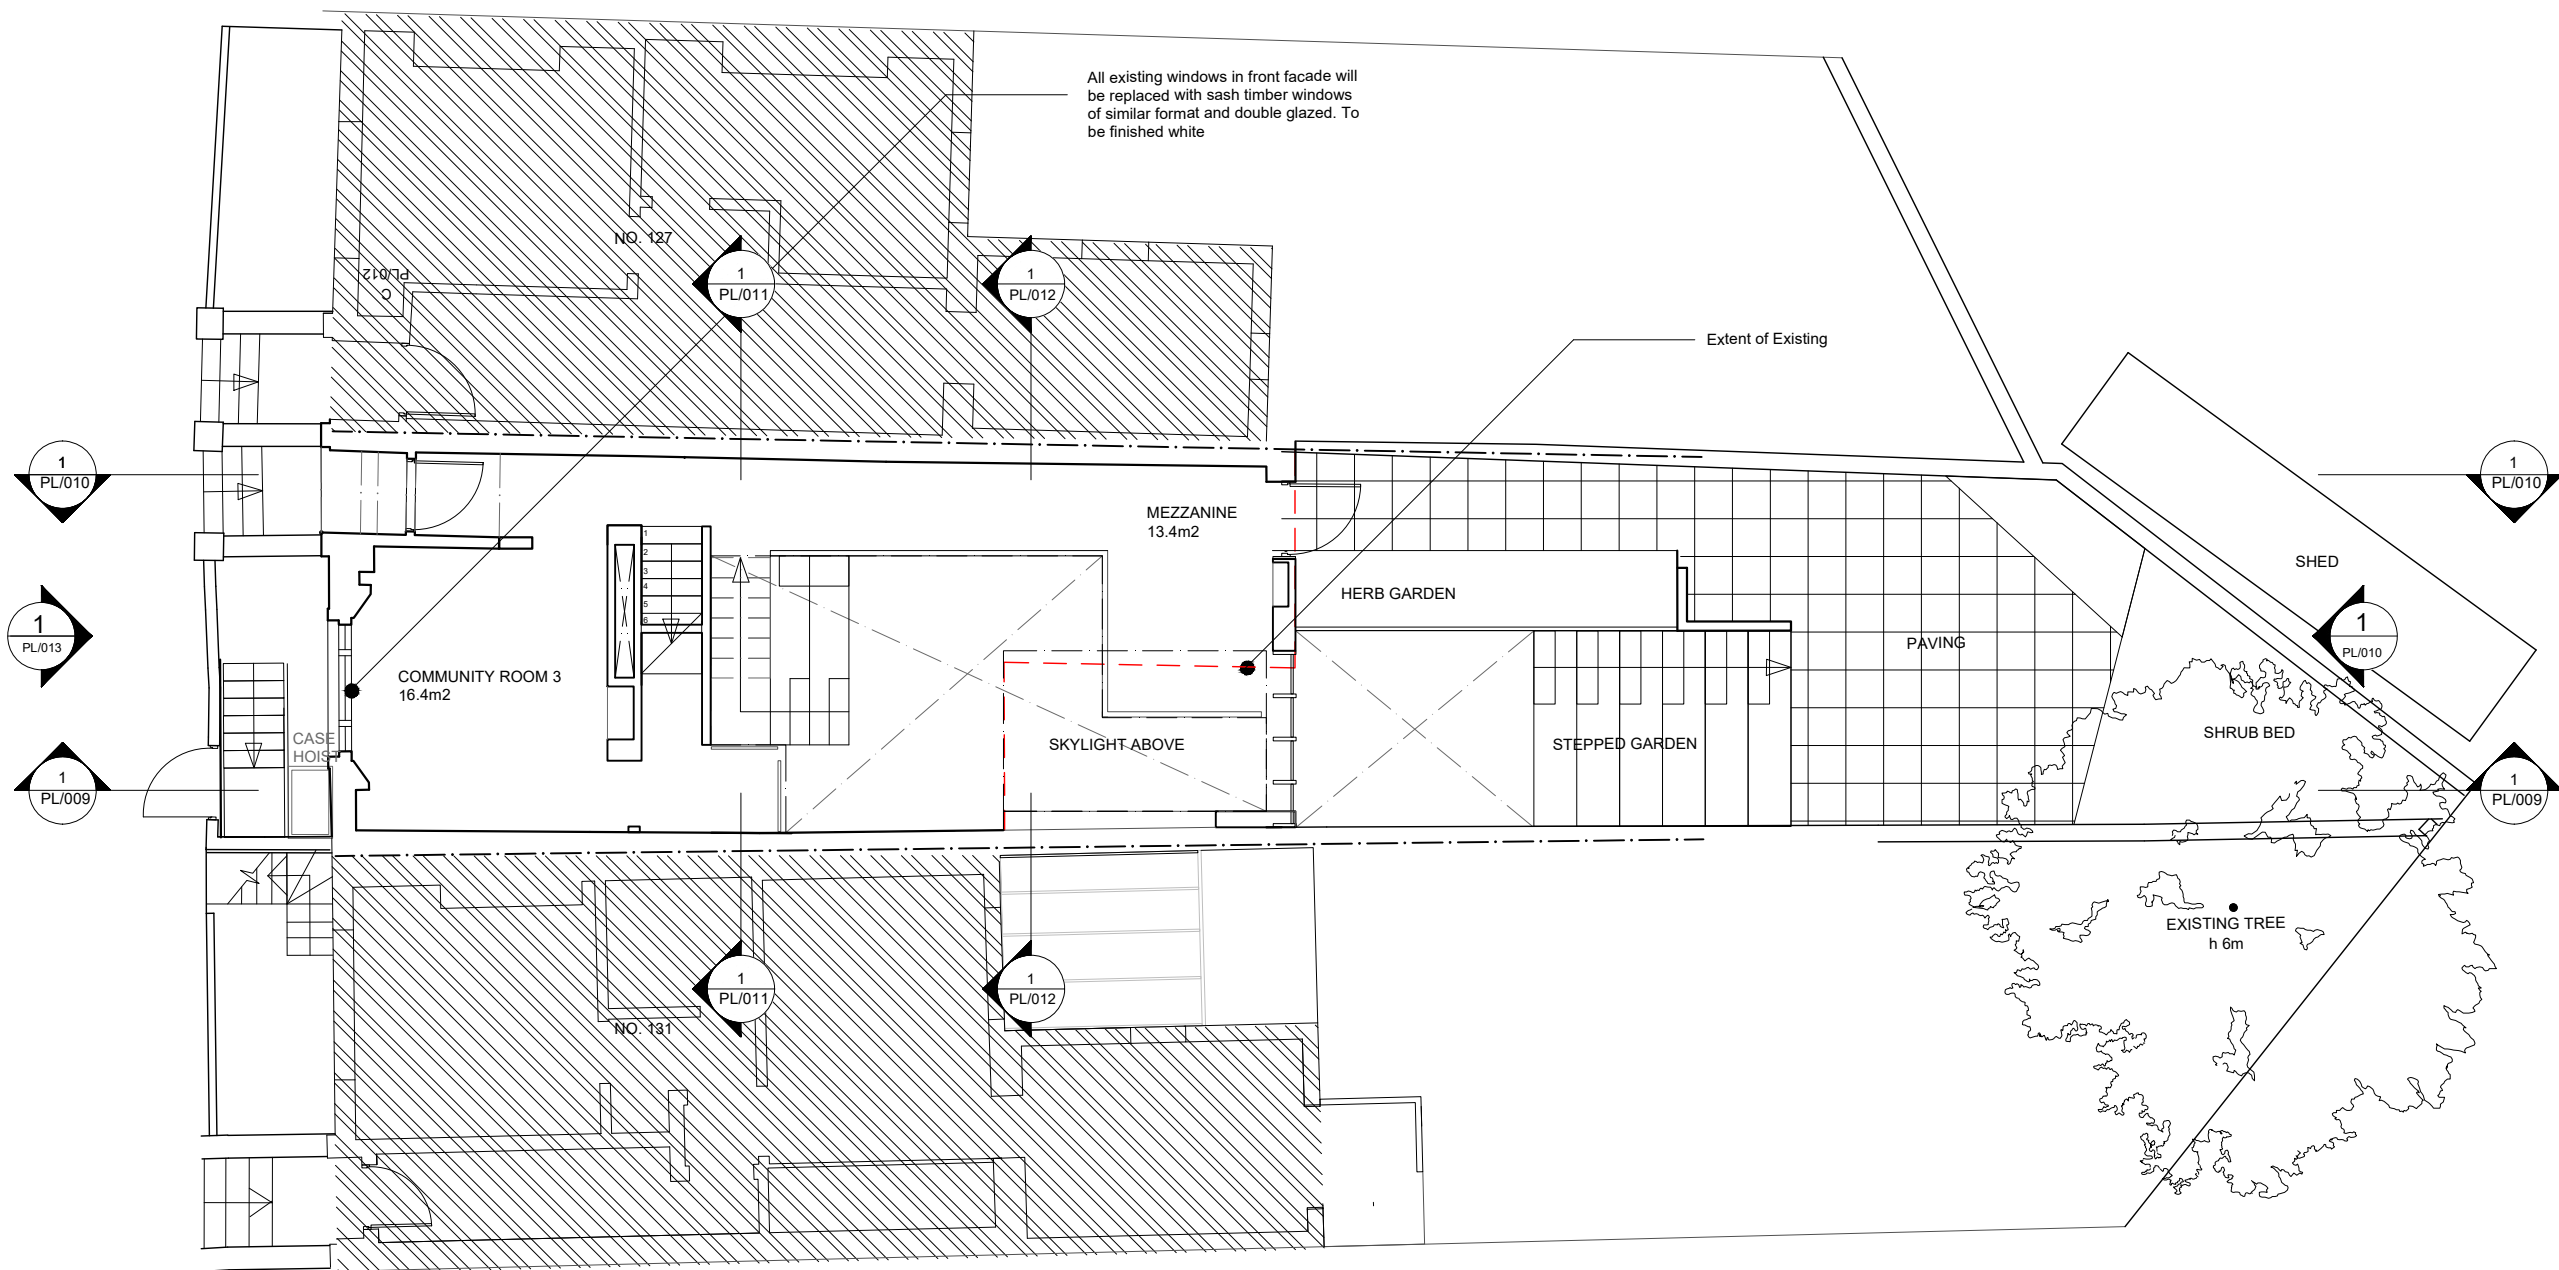

Client
THE SIMON COMMUNITY

Project
 SIMON COMMUNITY

Location
 129 Malden Rd
 Belsize Park
 London
 NW5 4HS

ScottWhitbystudio
 76 Brewer Street Soho London, W1F 9TX
 T 0207 287 2614 E info@scottwhitby.com

Title
PROPOSED GROUND FLOOR PLAN

Status
PLANNING

Drawn	Checked	Authorised
CT	RM	ASW

Date	Scale
19.04.2016	1:100 @ A3

Project No.	Drawing No.	Revision
015	PL/004	/

01 PROPOSED GROUND FLOOR PLAN
 SCALE 1:100



Copyright:
This drawing must not be reproduced in whole or part without written consent from ScottWhitbyStudio Limited.
All dimensions to be checked and any discrepancies to be reported to ScottWhitbyStudio prior to construction.

A3

01	PLANNING	CMT
Revision	Stage Description	Drawn By

Client
THE SIMON COMMUNITY

Project
SIMON COMMUNITY

Location
129 Malden Rd
Belsize Park
London
NW5 4HS

ScottWhitbystudio
76 Brewer Street
Soho
London, W1F 9TX
T 0207 287 2614
E info@scottwhitby.com


Title
PROPOSED FIRST FLOOR PLAN

Status
PLANNING


Drawn	Checked	Authorised
CT	RM	ASW

Date	Scale
19.04.2016	1:100 @ A3

Project No.	Drawing No.	Revision
015	PL/005	/

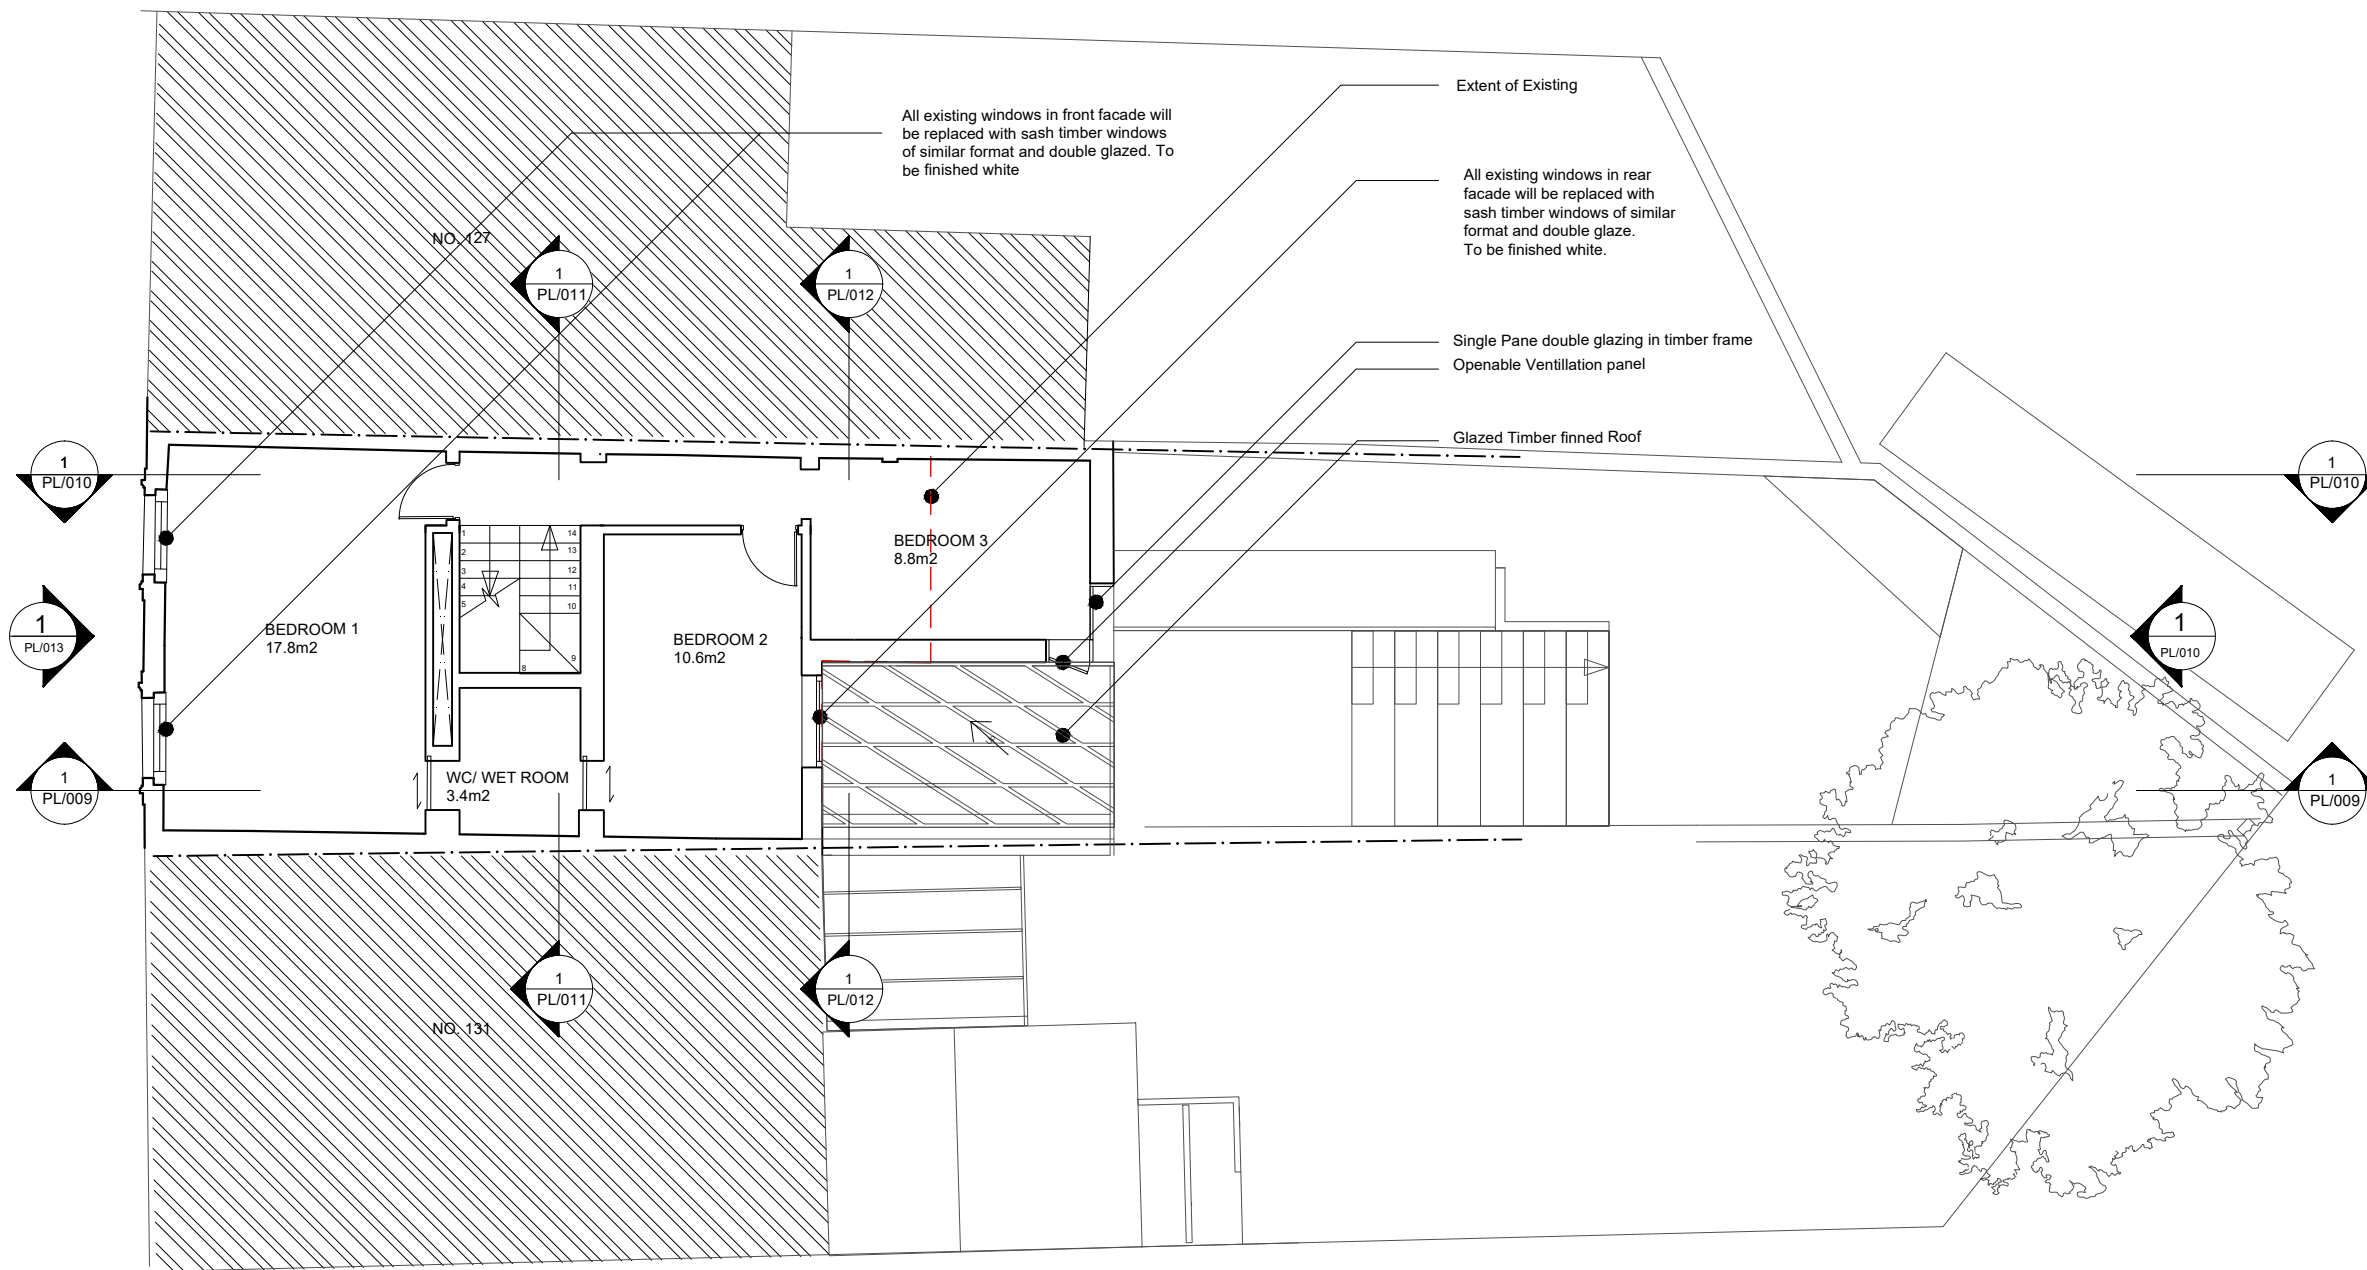


01 PROPOSED FIRST FLOOR PLAN
SCALE 1:100

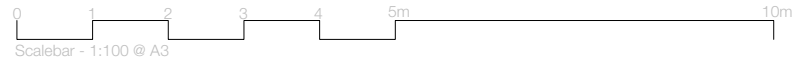

Copyright:
 This drawing must not be reproduced in whole or part without written consent from ScottWhitbyStudio Limited.
 All dimensions to be checked and any discrepancies to be reported to ScottWhitbyStudio prior to construction.

A3

01	PLANNING	CMT
Revision	Stage Description	Drawn By

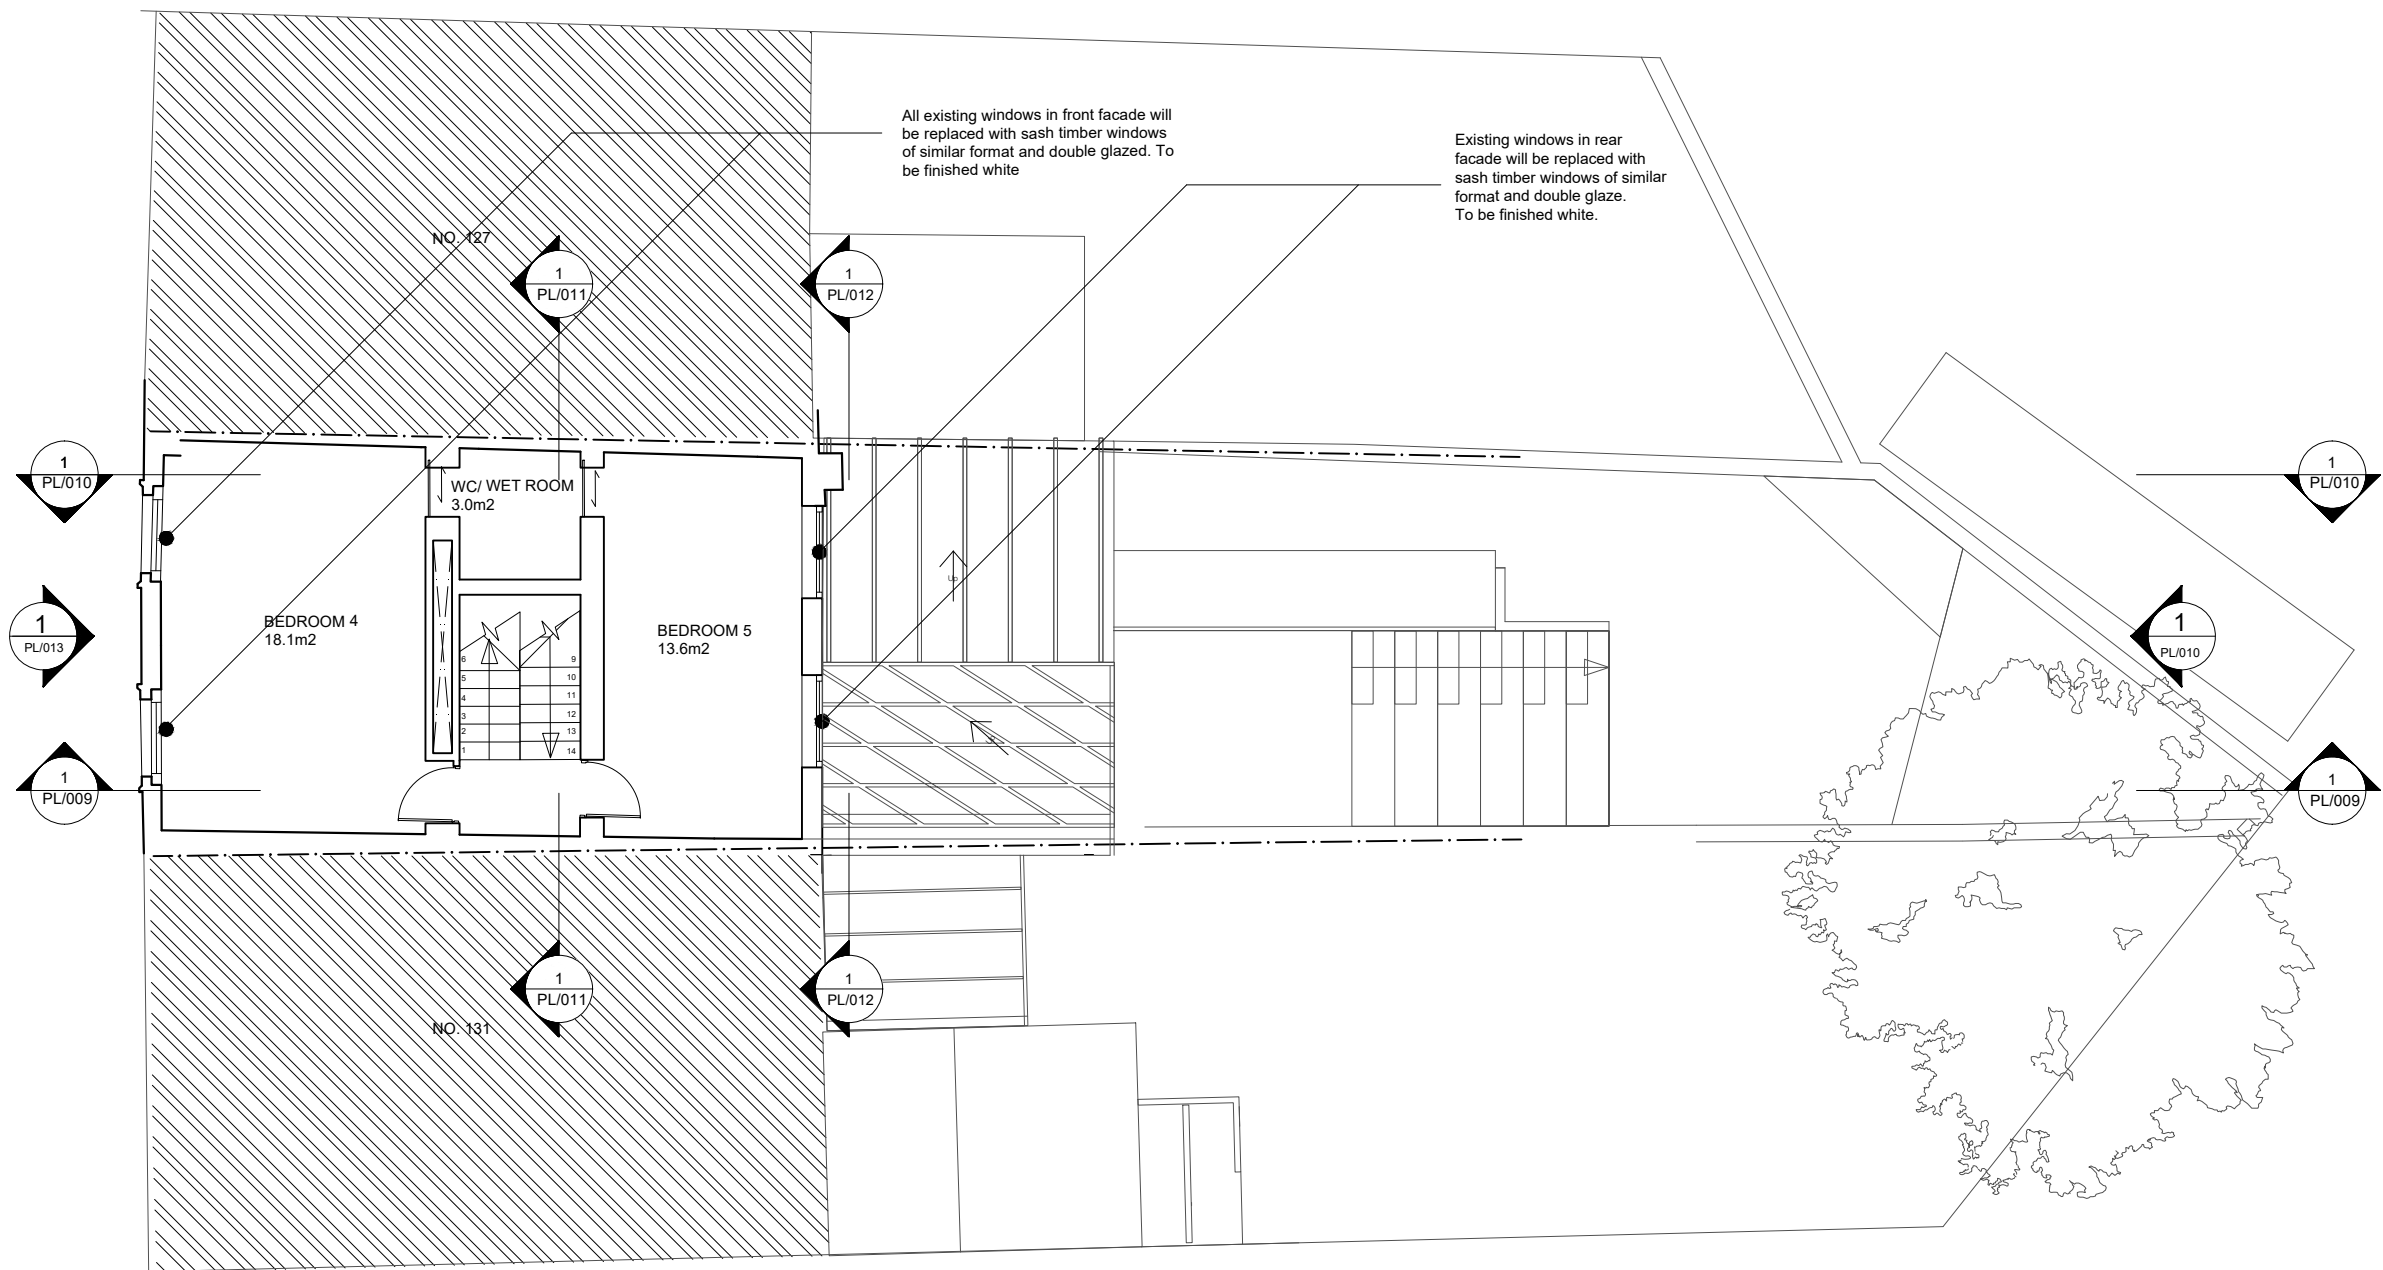

Client
THE SIMON COMMUNITY

Project
 SIMON COMMUNITY

Location
 129 Malden Rd
 Belsize Park
 London
 NW5 4HS

ScottWhitbystudio
 76 Brewer Street
 Soho
 London, W1F 9TX
 T 0207 287 2614
 E info@scottwhitby.com

Title
PROPOSED SECOND FLOOR PLAN

Status
PLANNING

Drawn	Checked	Authorised
CT	RM	ASW

Date	Scale
19.04.2016	1:100 @ A3

Project No.	Drawing No.	Revision
015	PL/006	/

01 PROPOSED SECOND FLOOR PLAN
 SCALE 1:100




Copyright:
 This drawing must not be reproduced in whole or part without written consent from ScottWhitbyStudio Limited.
 All dimensions to be checked and any discrepancies to be reported to ScottWhitbyStudio prior to construction.



A3

01	PLANNING	CMT
Revision	Stage Description	Drawn By

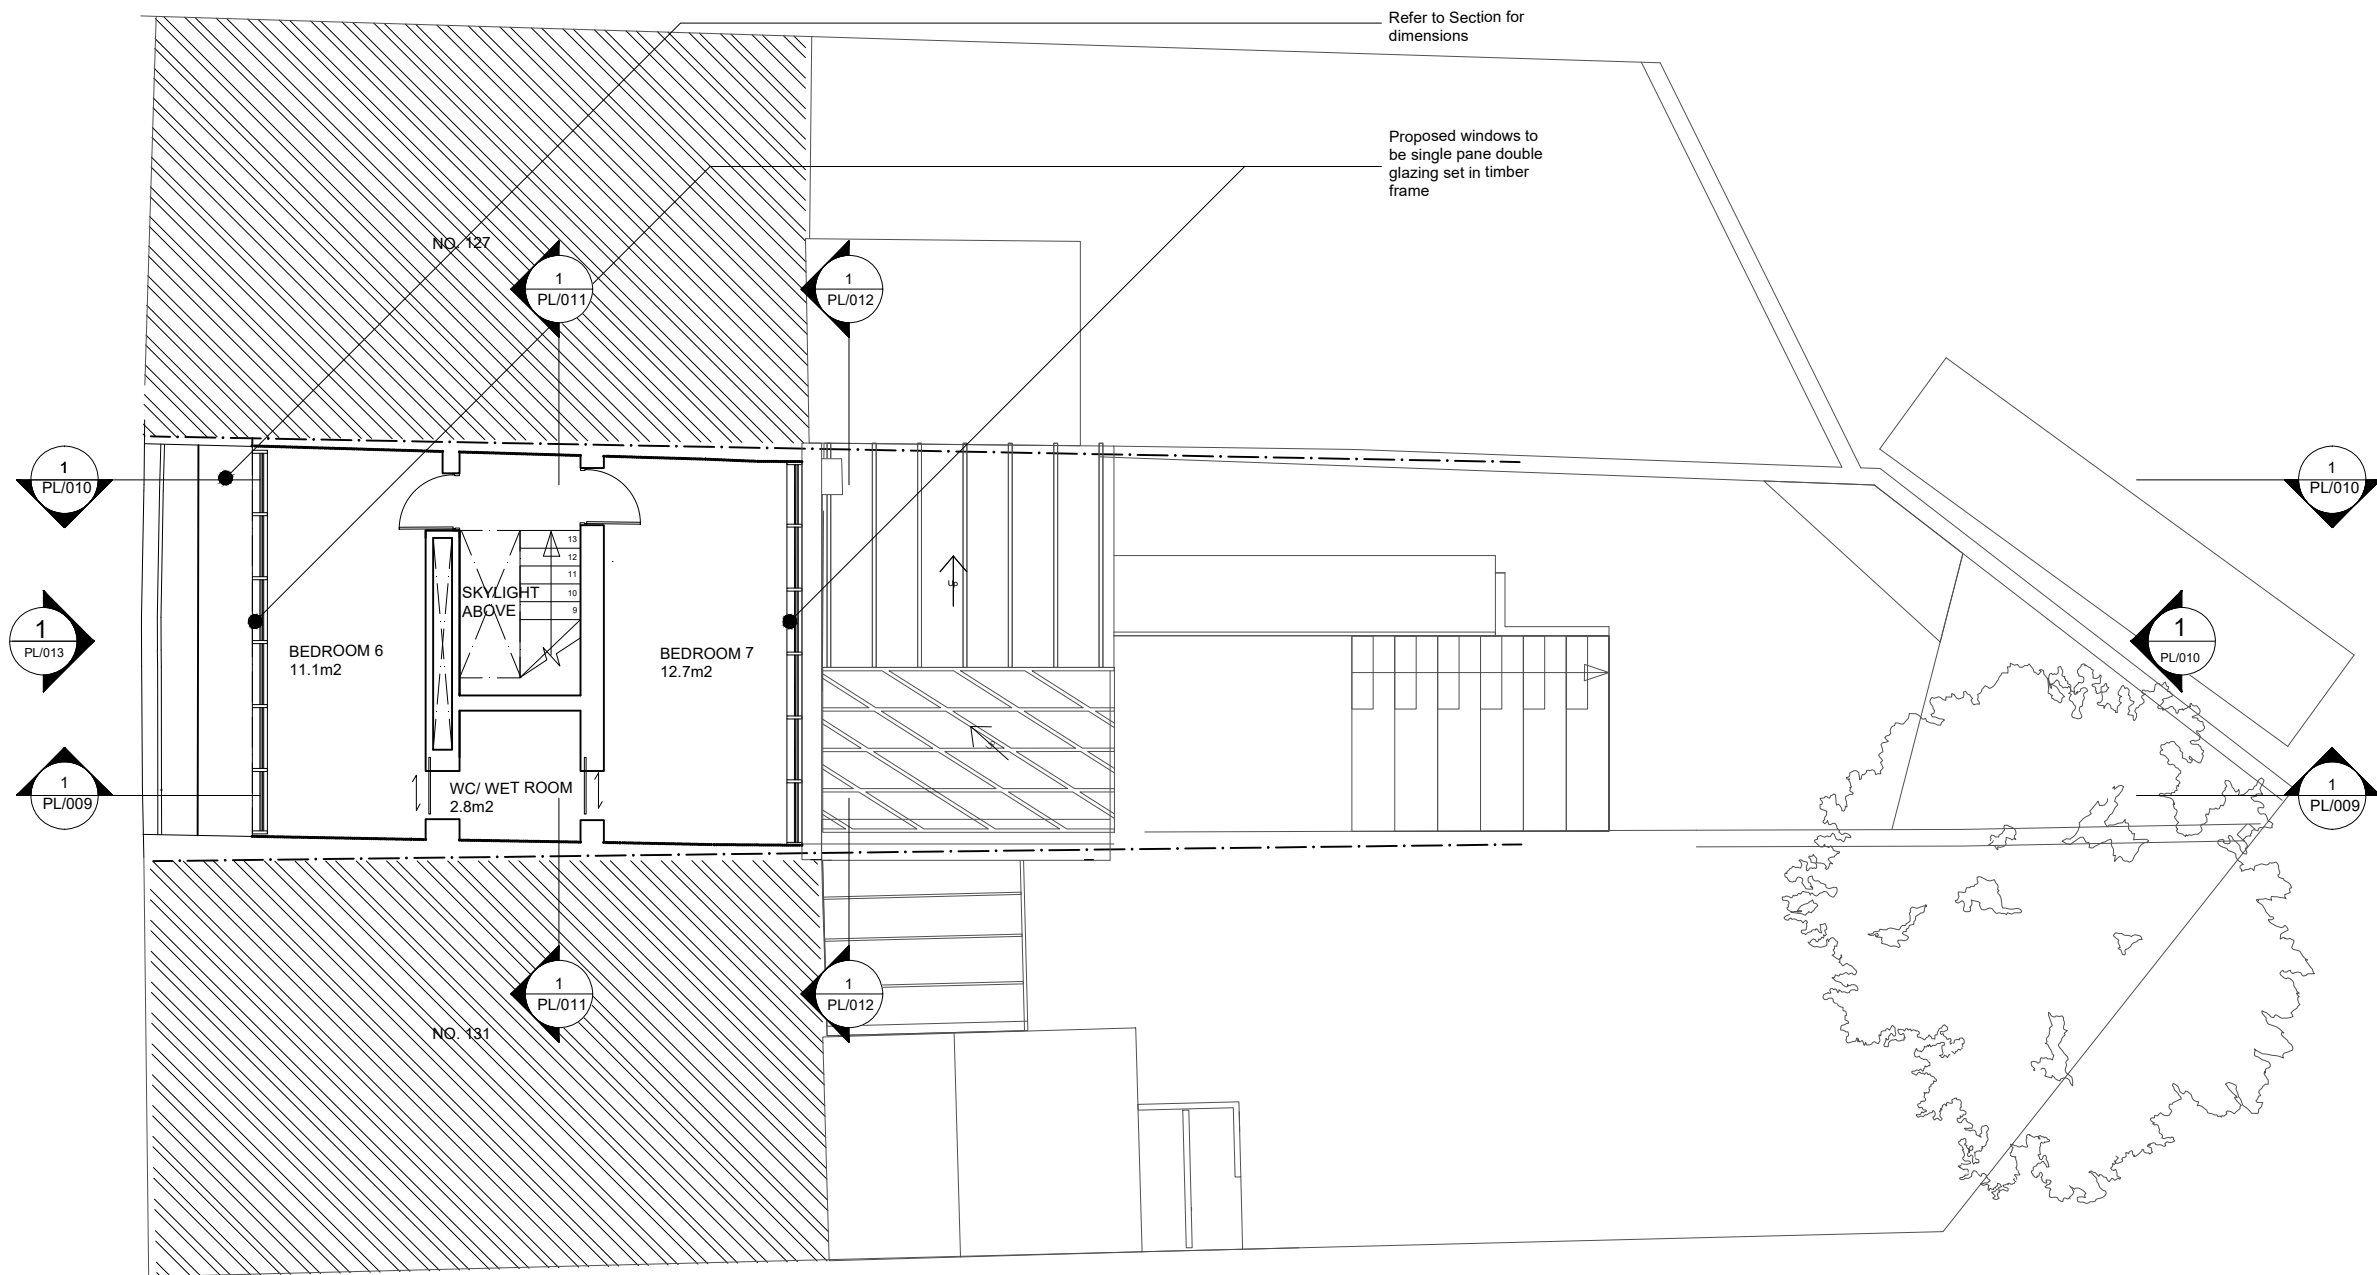

Client
THE SIMON COMMUNITY

Project
 SIMON COMMUNITY

Location
 129 Malden Rd
 Belsize Park
 London
 NW5 4HS

ScottWhitbystudio

76 Brewer Street
 Soho
 London, W1F 9TX
 T 0207 287 2614
 E info@scottwhitby.com

Title
PROPOSED THIRD FLOOR PLAN

Status
PLANNING

Drawn	Checked	Authorised
CT	RM	ASW

Date	Scale
18.04.2016	1:100 @ A3

Project No.	Drawing No.	Revision
015	PL/007	/

01 PROPOSED THIRD FLOOR PLAN
 SCALE 1:100




Copyright:
 This drawing must not be reproduced in whole or part without written consent from ScottWhitbyStudio Limited.
 All dimensions to be checked and any discrepancies to be reported to ScottWhitbyStudio prior to construction.



A3

Revision	Stage Description	Drawn By
01	PLANNING	CMT

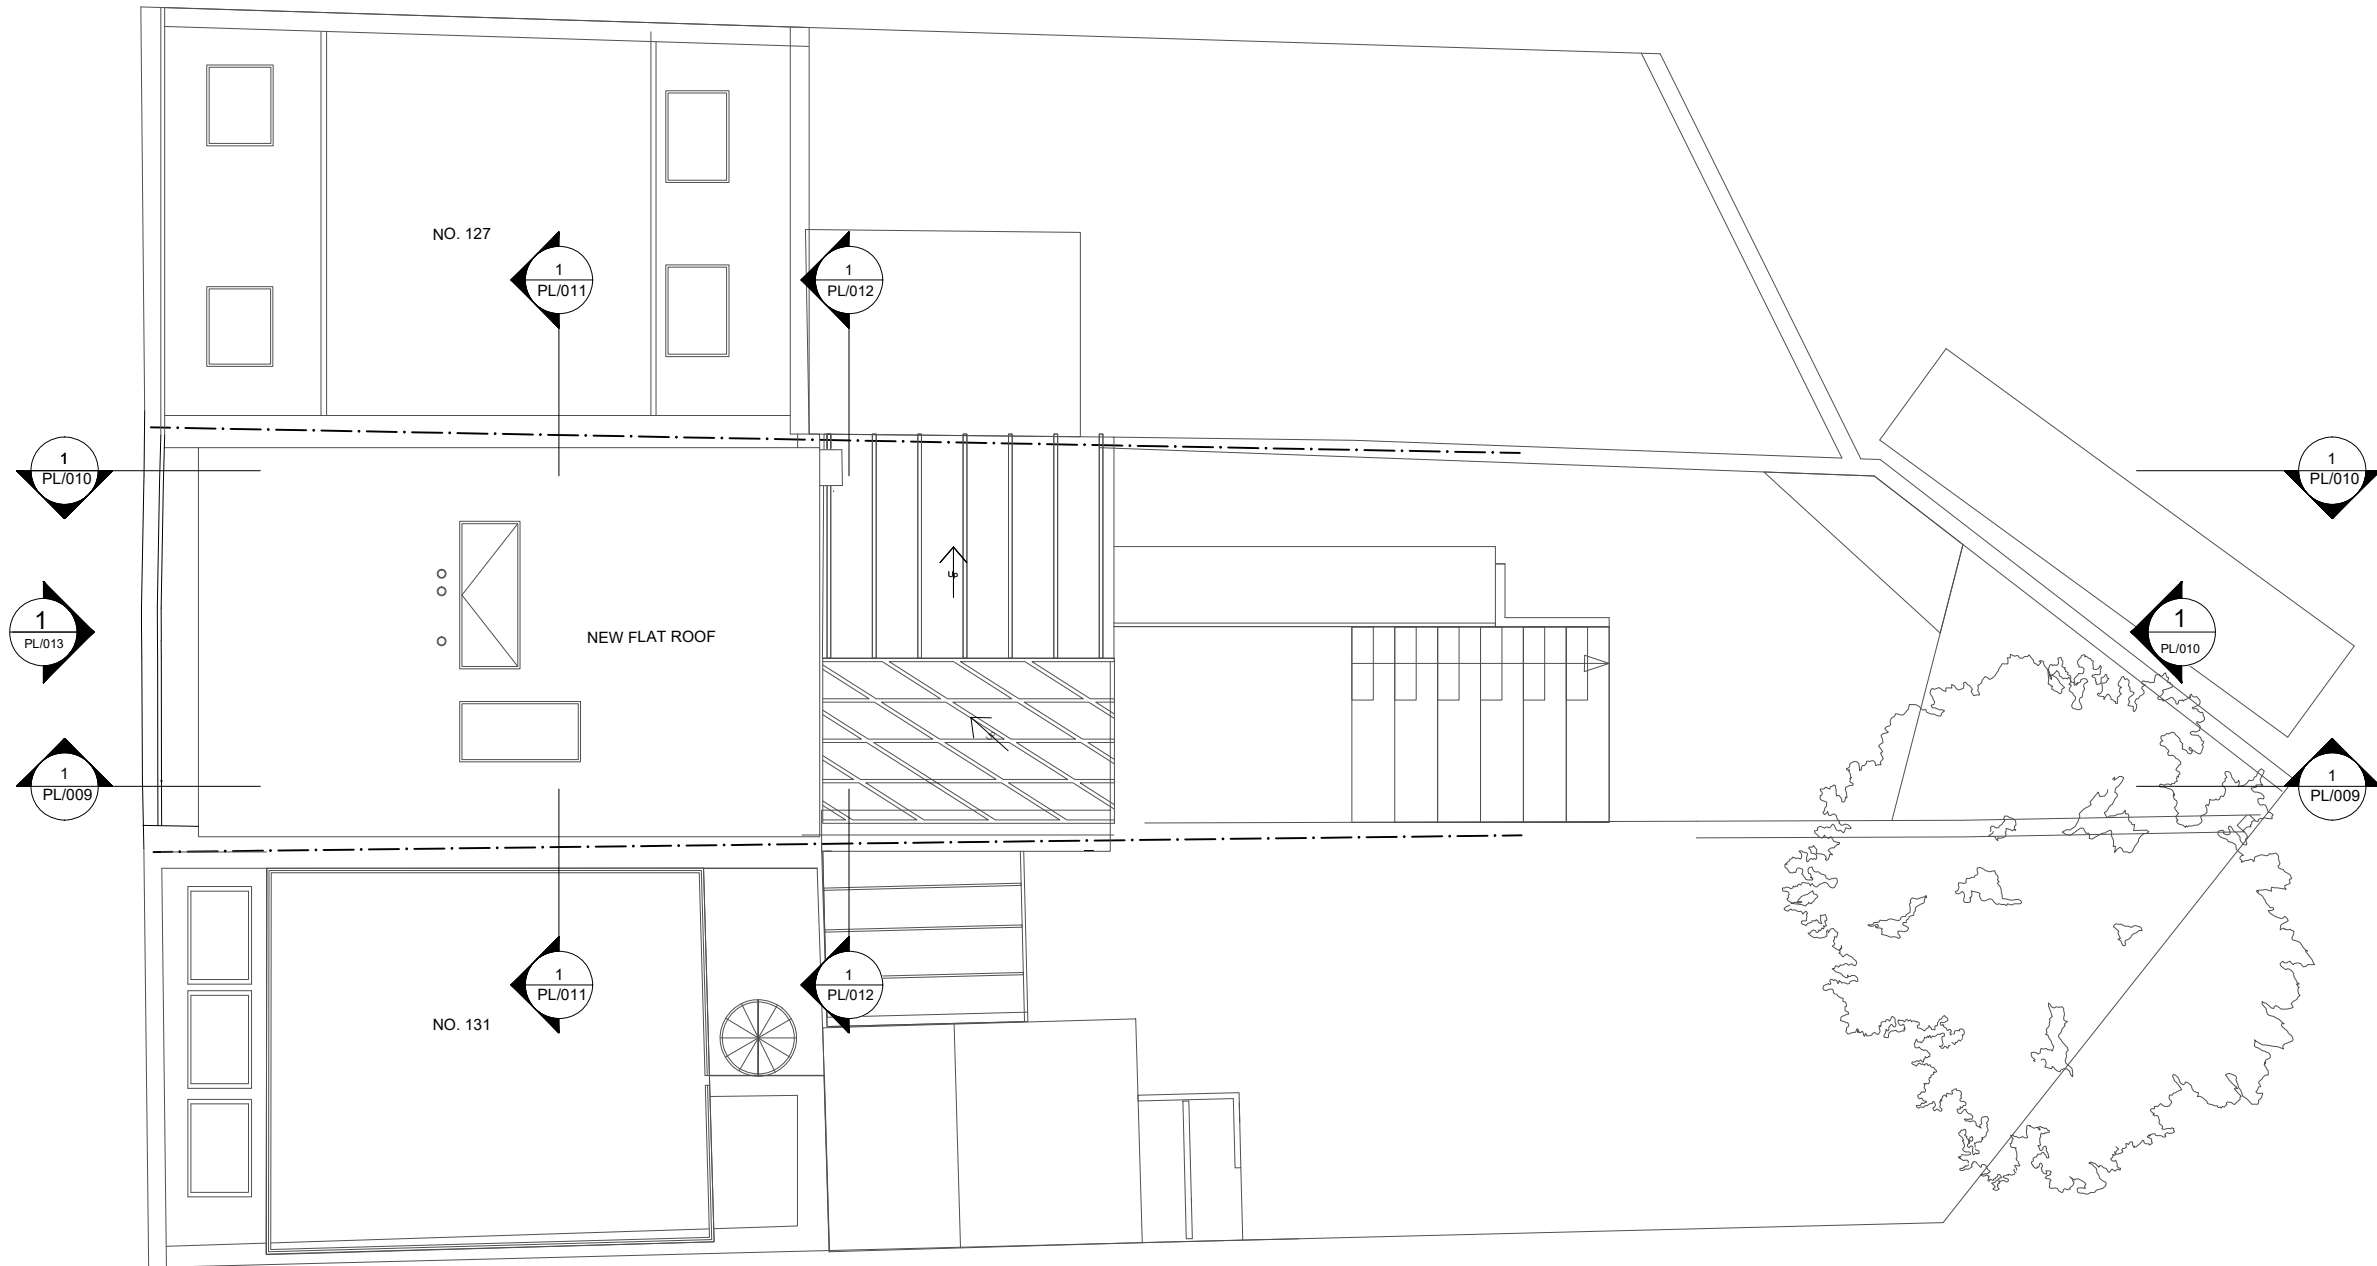

Client

THE SIMON COMMUNITY

Project

SIMON COMMUNITY

Location

129 Malden Rd
 Belsize Park
 London
 NW5 4HS

ScottWhitbystudio

76 Brewer Street
 Soho
 London, W1F 9TX
 T 0207 287 2614
 E info@scottwhitby.com

Title

PROPOSED ROOF PLAN


Status

PLANNING

Drawn	Checked	Authorised
CT	RM	ASW

Date	Scale
19.04.2016	1:100 @ A3



Project No.	Drawing No.	Revision
015	PL/008	/

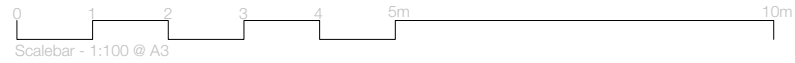

Copyright:
 This drawing must not be reproduced in whole or part without written consent from ScottWhitbyStudio Limited.
 All dimensions to be checked and any discrepancies to be reported to ScottWhitbyStudio prior to construction.

A3

01	PLANNING	CMT
Revision	Stage Description	Drawn By

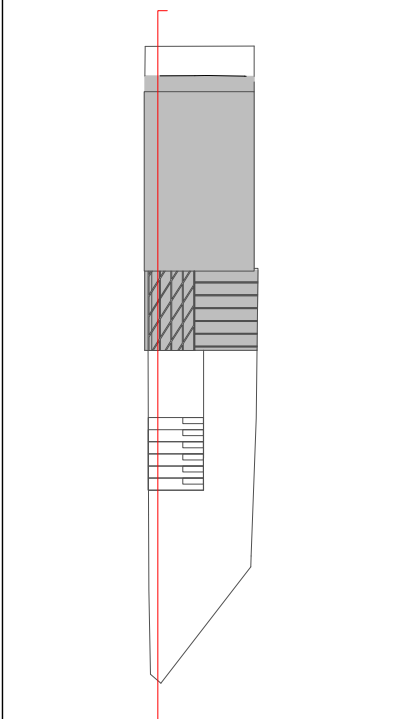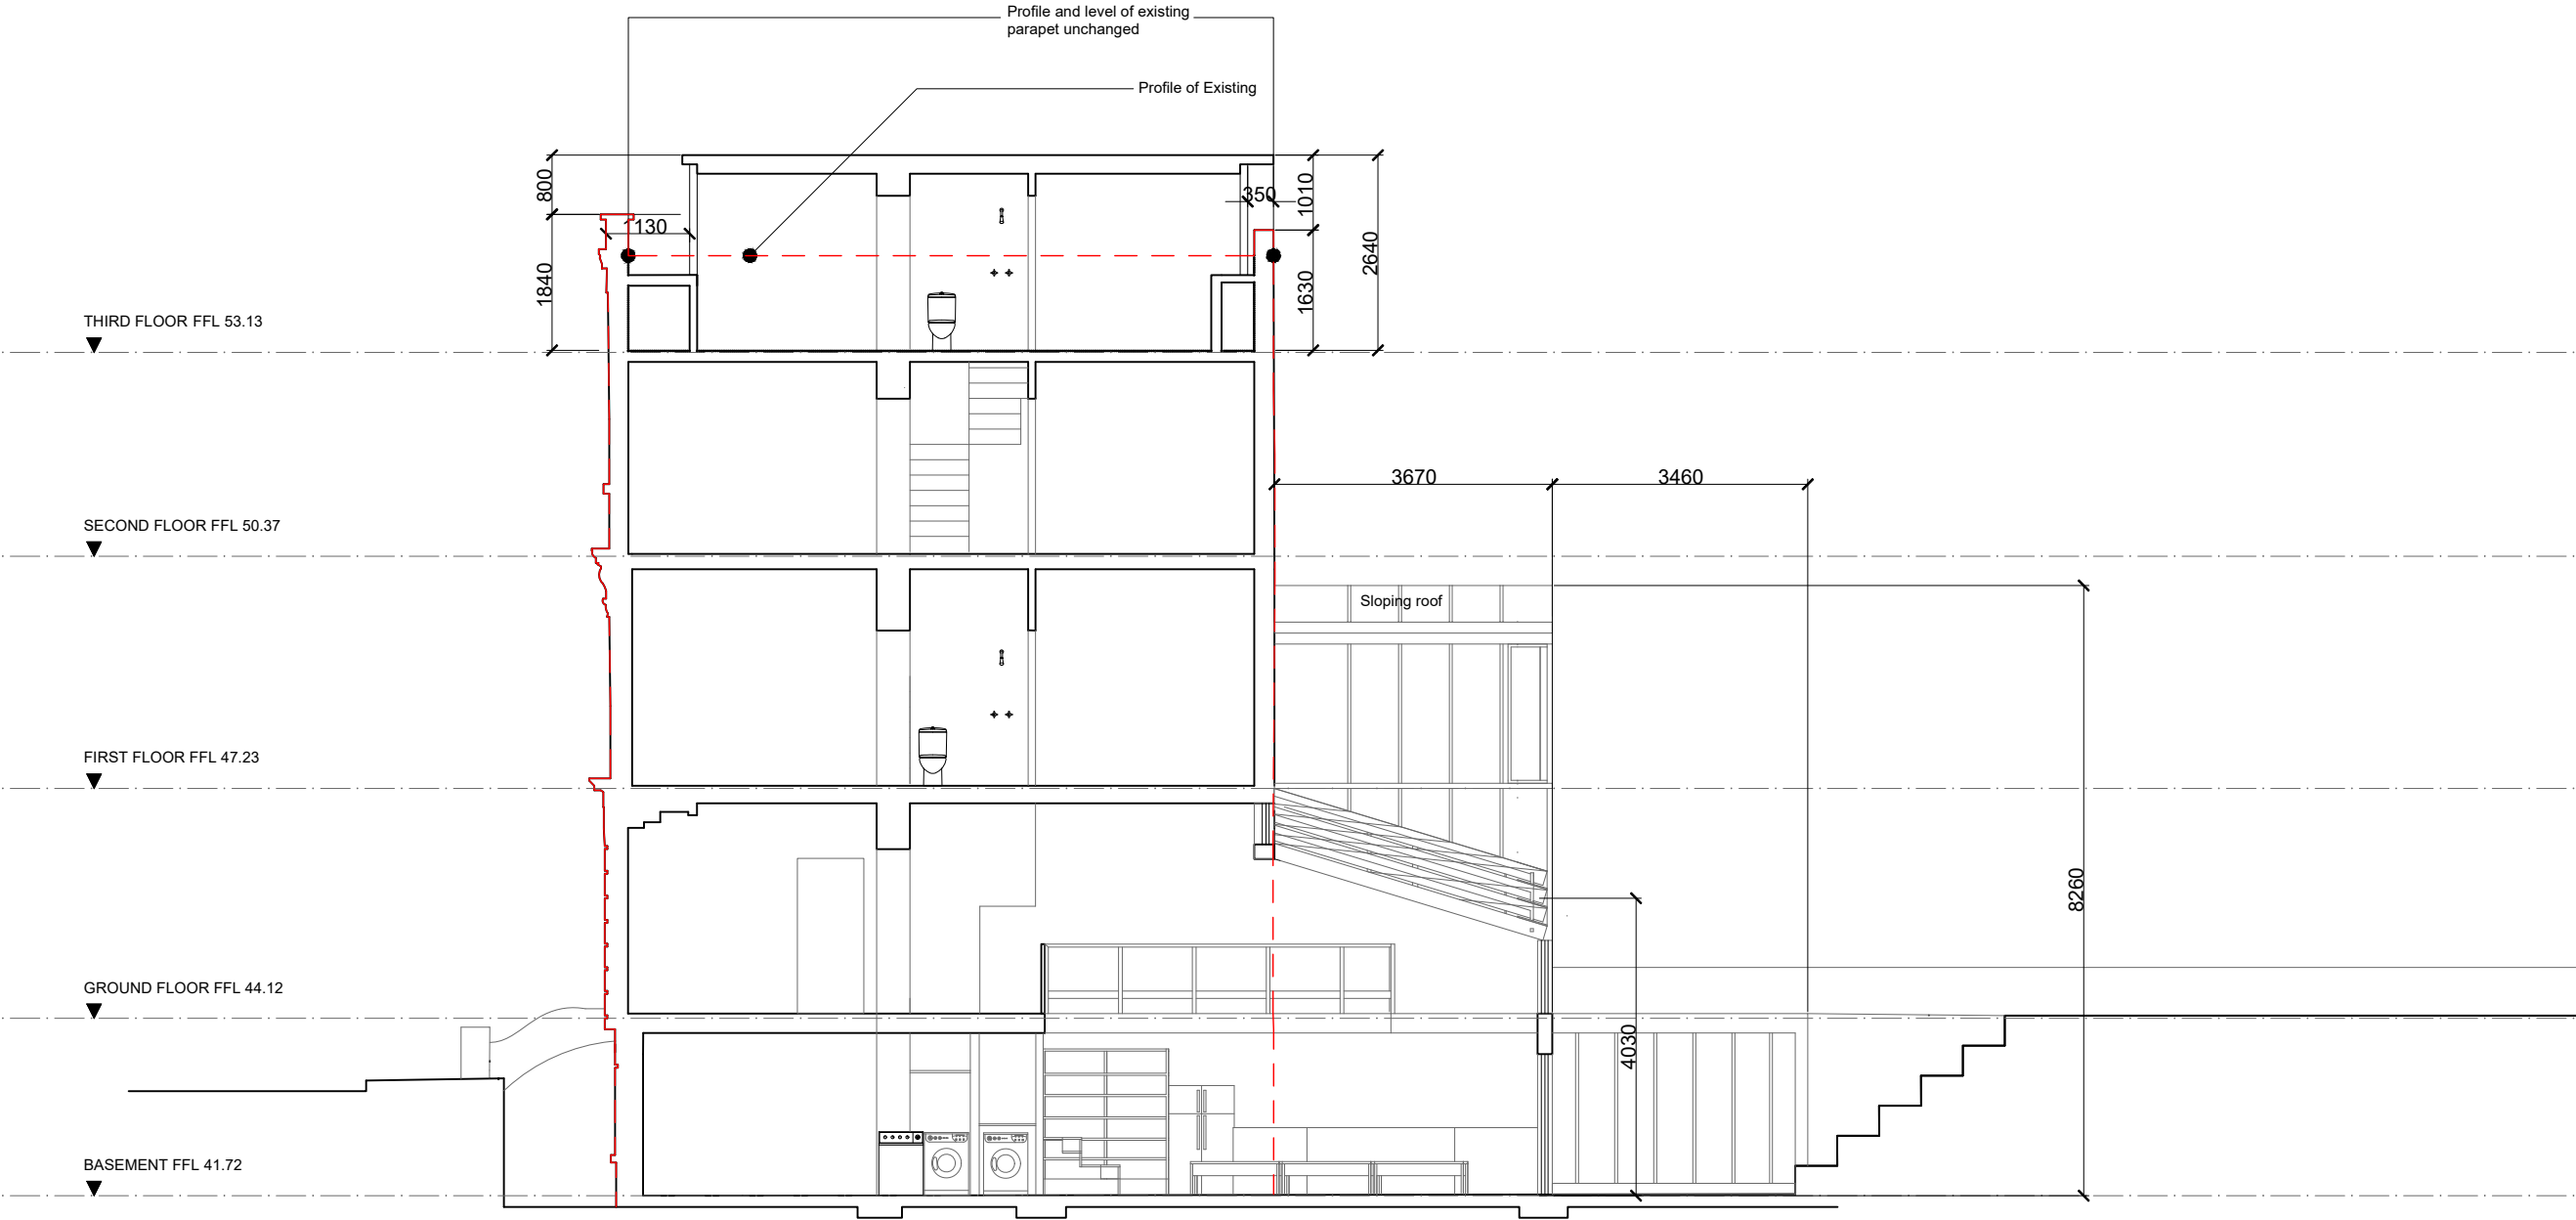

Client
THE SIMON COMMUNITY

Project
 SIMON COMMUNITY
 Location
 129 Malden Rd
 Belsize Park
 London
 NW5 4HS

ScottWhitbystudio
 76 Brewer Street
 Soho
 London, W1F 9TX
 T 0207 287 2614
 E info@scottwhitby.com

Title
PROPOSED SECTION A-A


Status
PLANNING

Drawn	Checked	Authorised
CT	RM	ASW

Date	Scale
19.04.2016	1:100 @ A3

Project No.	Drawing No.	Revision
015	PL/009	/



01 PROPOSED SECTION A-A
 SCALE 1:100

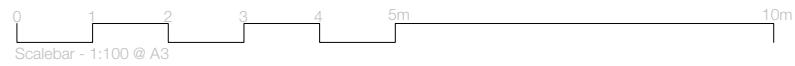

Copyright:
 This drawing must not be reproduced in whole or part without written consent from ScottWhitbyStudio Limited.
 All dimensions to be checked and any discrepancies to be reported to ScottWhitbyStudio prior to construction.

A3

01	PLANNING	CMT
Revision	Stage Description	Drawn By

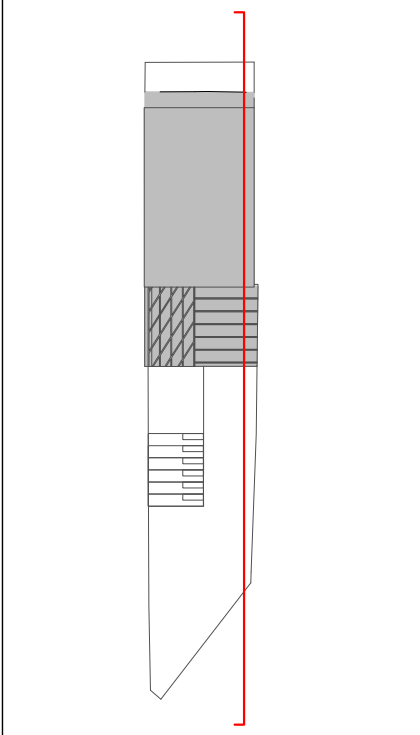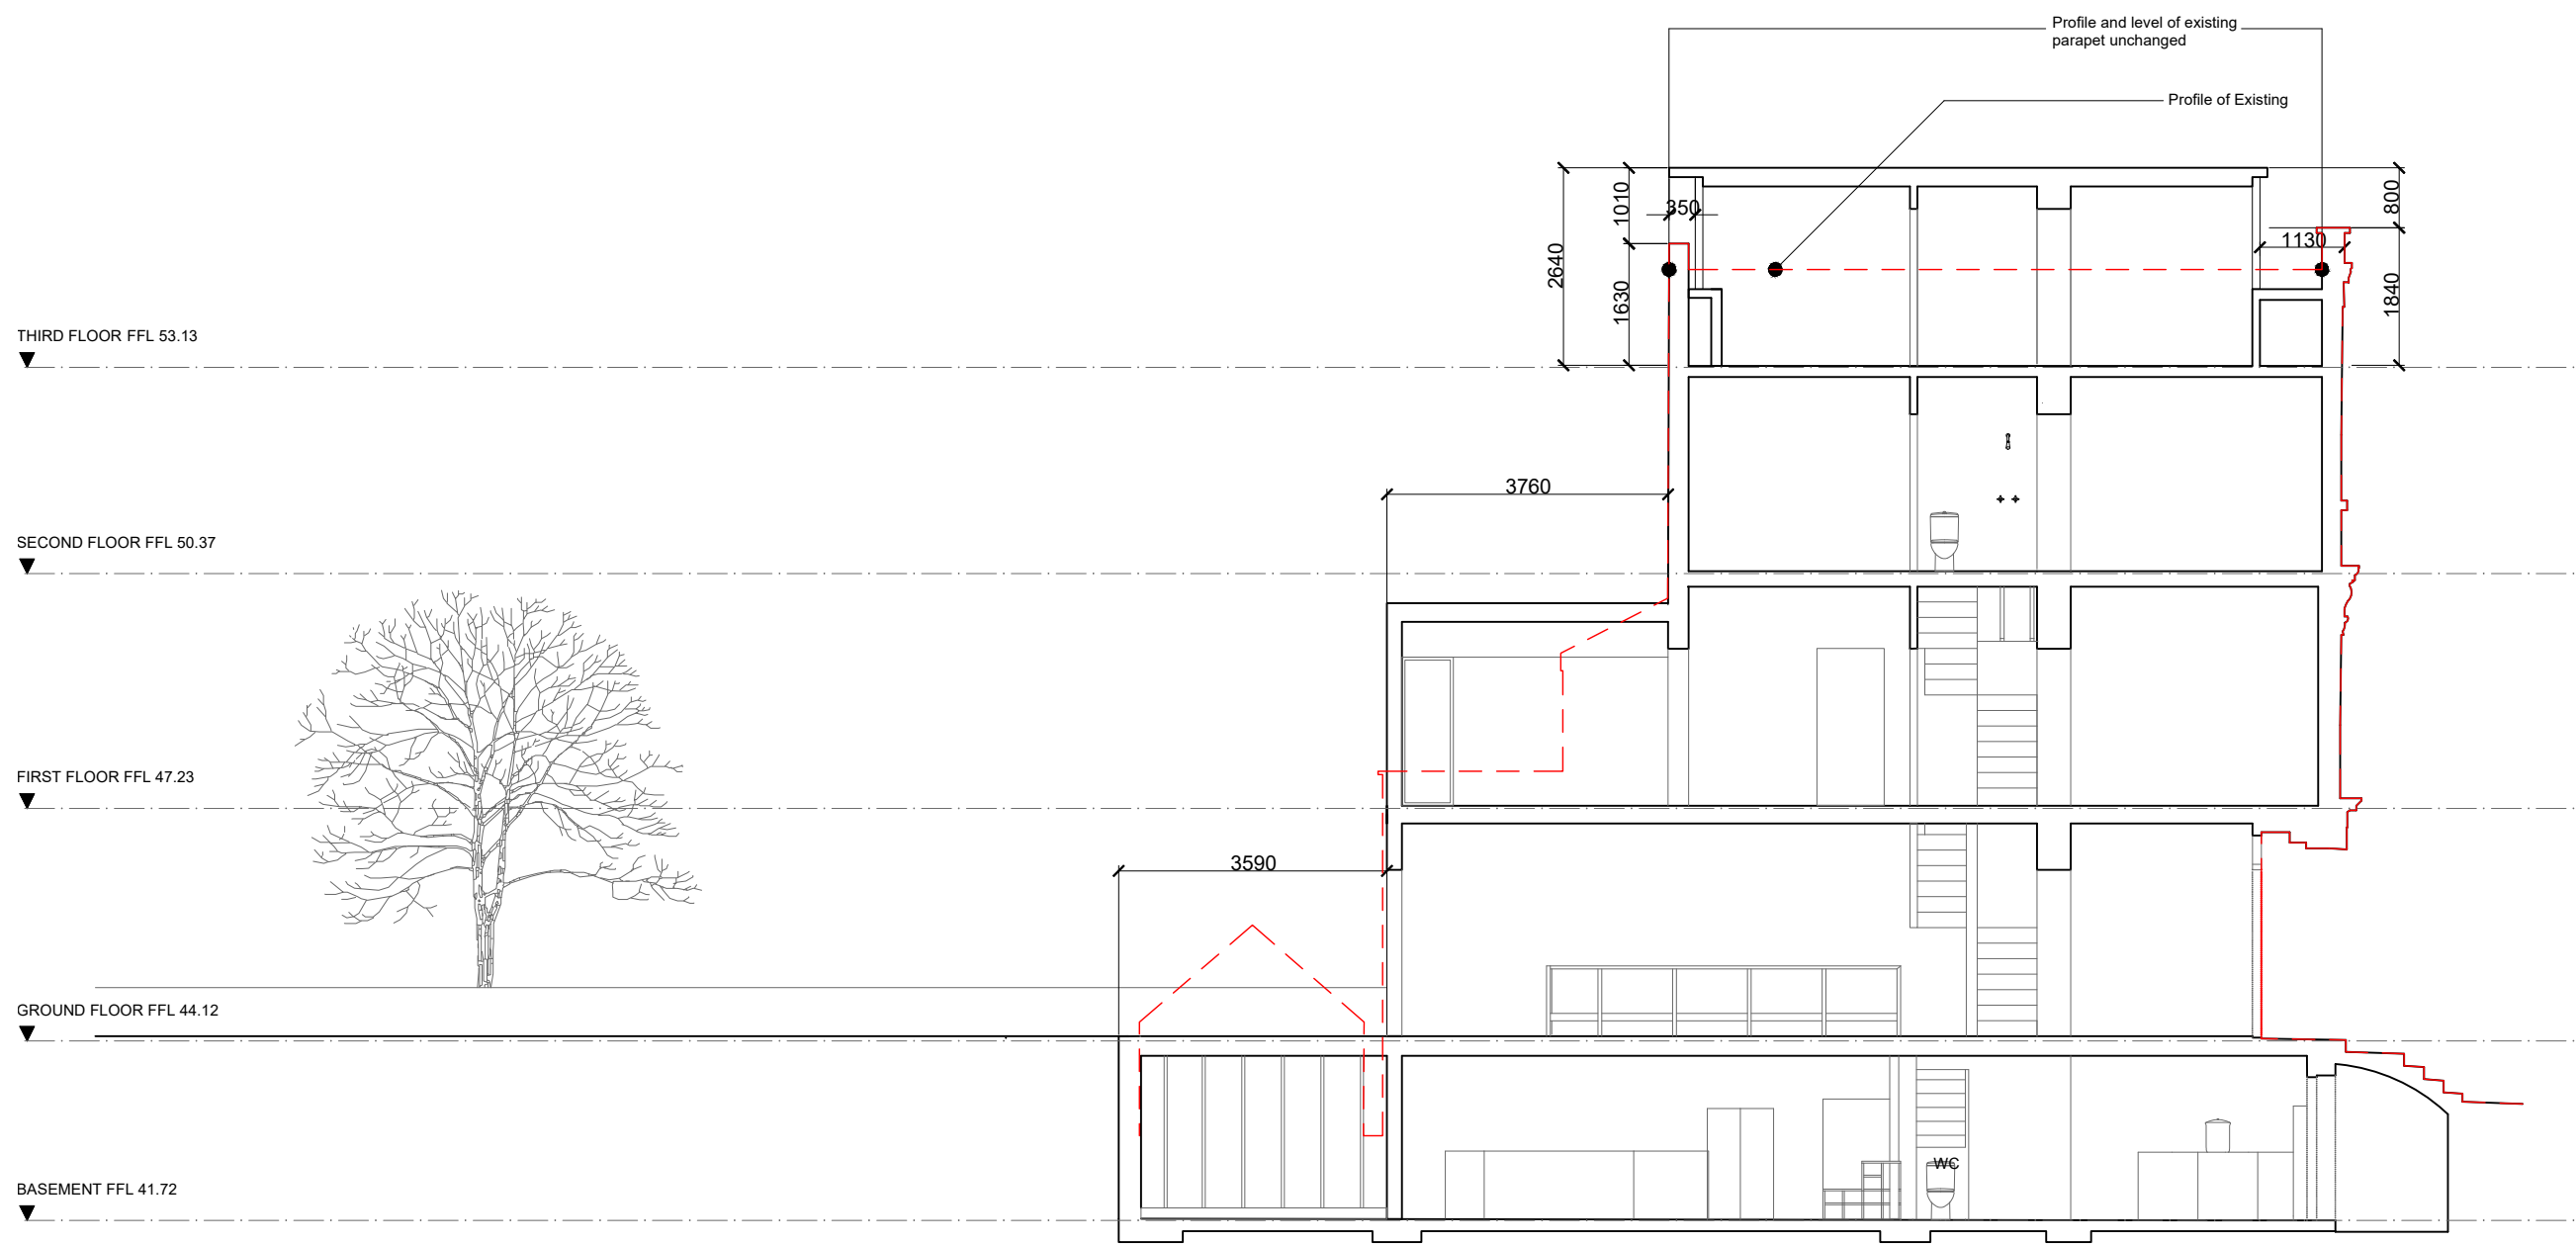

Client
THE SIMON COMMUNITY

Project
 SIMON COMMUNITY

Location
 129 Malden Rd
 Belsize Park
 London
 NW5 4HS

ScottWhitbystudio
 76 Brewer Street
 Soho
 London, W1F 9TX
 T 0207 287 2614
 E info@scottwhitby.com

Title
PROPOSED SECTION B-B


Status
PLANNING

Drawn	Checked	Authorised
CT	RM	ASW

Date	Scale
19.04.2016	1:100 @ A3

Project No.	Drawing No.	Revision
015	PL/010	/



01 PROPOSED SECTION B-B
 SCALE 1:100

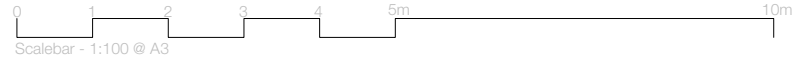

Copyright:
 This drawing must not be reproduced in whole or part without written consent from ScottWhitbyStudio Limited.
 All dimensions to be checked and any discrepancies to be reported to ScottWhitbyStudio prior to construction.

A3

Revision	Stage Description	Drawn By
01	PLANNING	CMT

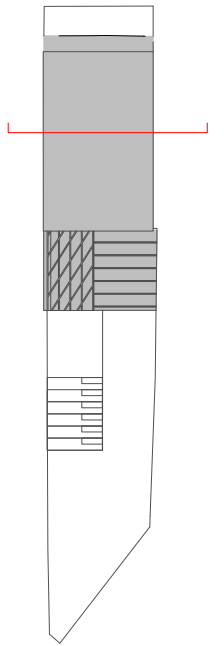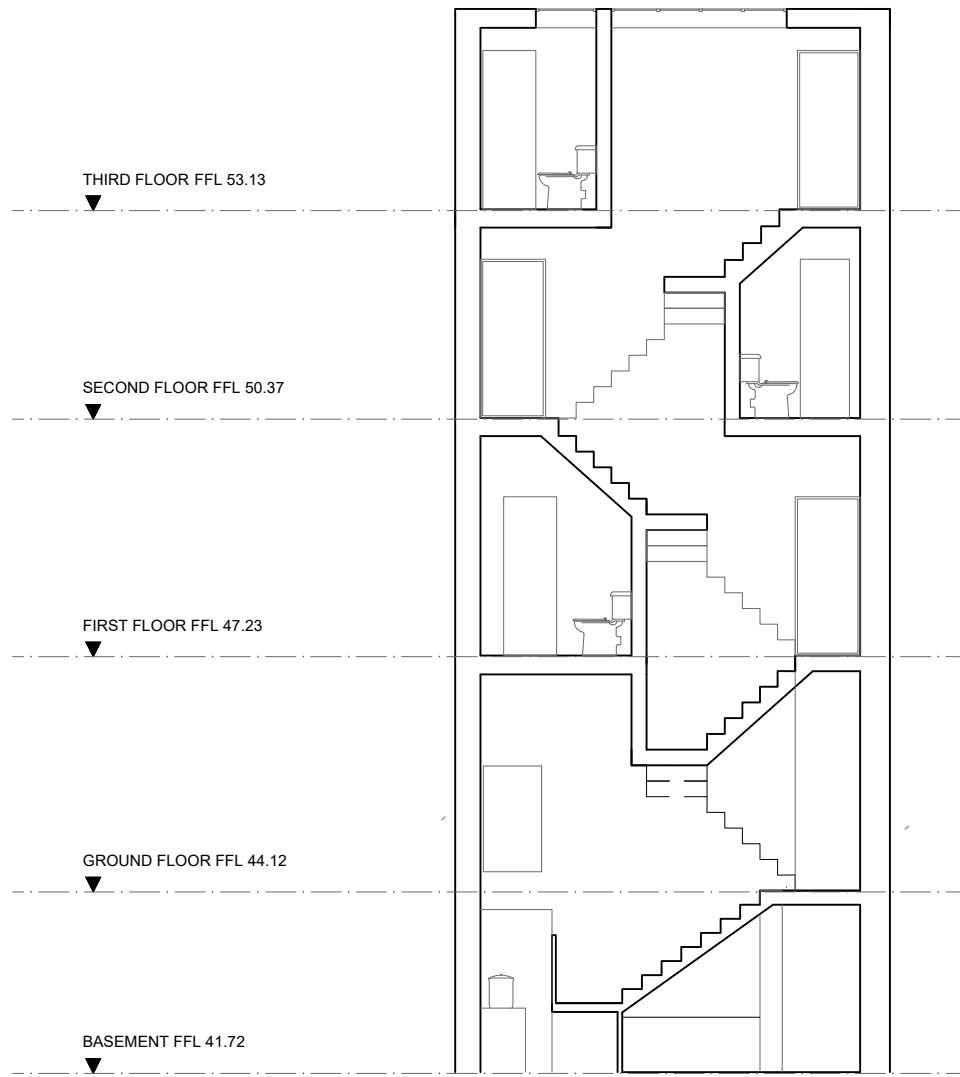

Client
THE SIMON COMMUNITY

Project
 SIMON COMMUNITY

Location
 129 Malden Rd
 Belsize Park
 London
 NW5 4HS

ScottWhitbystudio
 76 Brewer Street
 Soho
 London, W1F 9TX
 T 0207 287 2614
 E info@scottwhitby.com

Title
PROPOSED SECTION C-C


Status
PLANNING

Drawn CT	Checked RM	Authorised ASW
--------------------	----------------------	--------------------------

Date 19.04.2016	Scale 1:100 @ A3
---------------------------	----------------------------

Project No. 015	Drawing No. PL/011	Revision /
---------------------------	------------------------------	----------------------


01 PROPOSED SECTION C-C
 SCALE 1:100

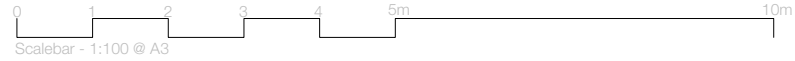

Copyright:
 This drawing must not be reproduced in whole or part without written consent from ScottWhitbyStudio Limited.
 All dimensions to be checked and any discrepancies to be reported to ScottWhitbyStudio prior to construction.

A3

B	PLANNING AMENDMENT	CMT
01	PLANNING	CMT
Revision	Stage Description	Drawn By

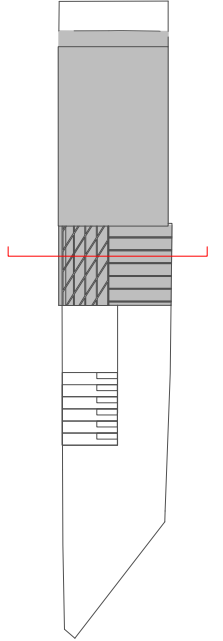

Client
THE SIMON COMMUNITY

Project
 SIMON COMMUNITY

Location
 129 Malden Rd
 Belsize Park
 London
 NW5 4HS

ScottWhitbystudio
 76 Brewer Street
 Soho
 London, W1F 9TX
 T 0207 287 2614
 E info@scottwhitby.com

Title
PROPOSED SECTION D-D



Status
PLANNING

Drawn CT	Checked RM	Authorised ASW
--------------------	----------------------	--------------------------

Date 07.06.2016	Scale 1:100 @ A3
---------------------------	----------------------------


Project No. 015	Drawing No. PL/012	Revision / B
---------------------------	------------------------------	------------------------

01 PROPOSED SECTION D-D
 SCALE 1:100

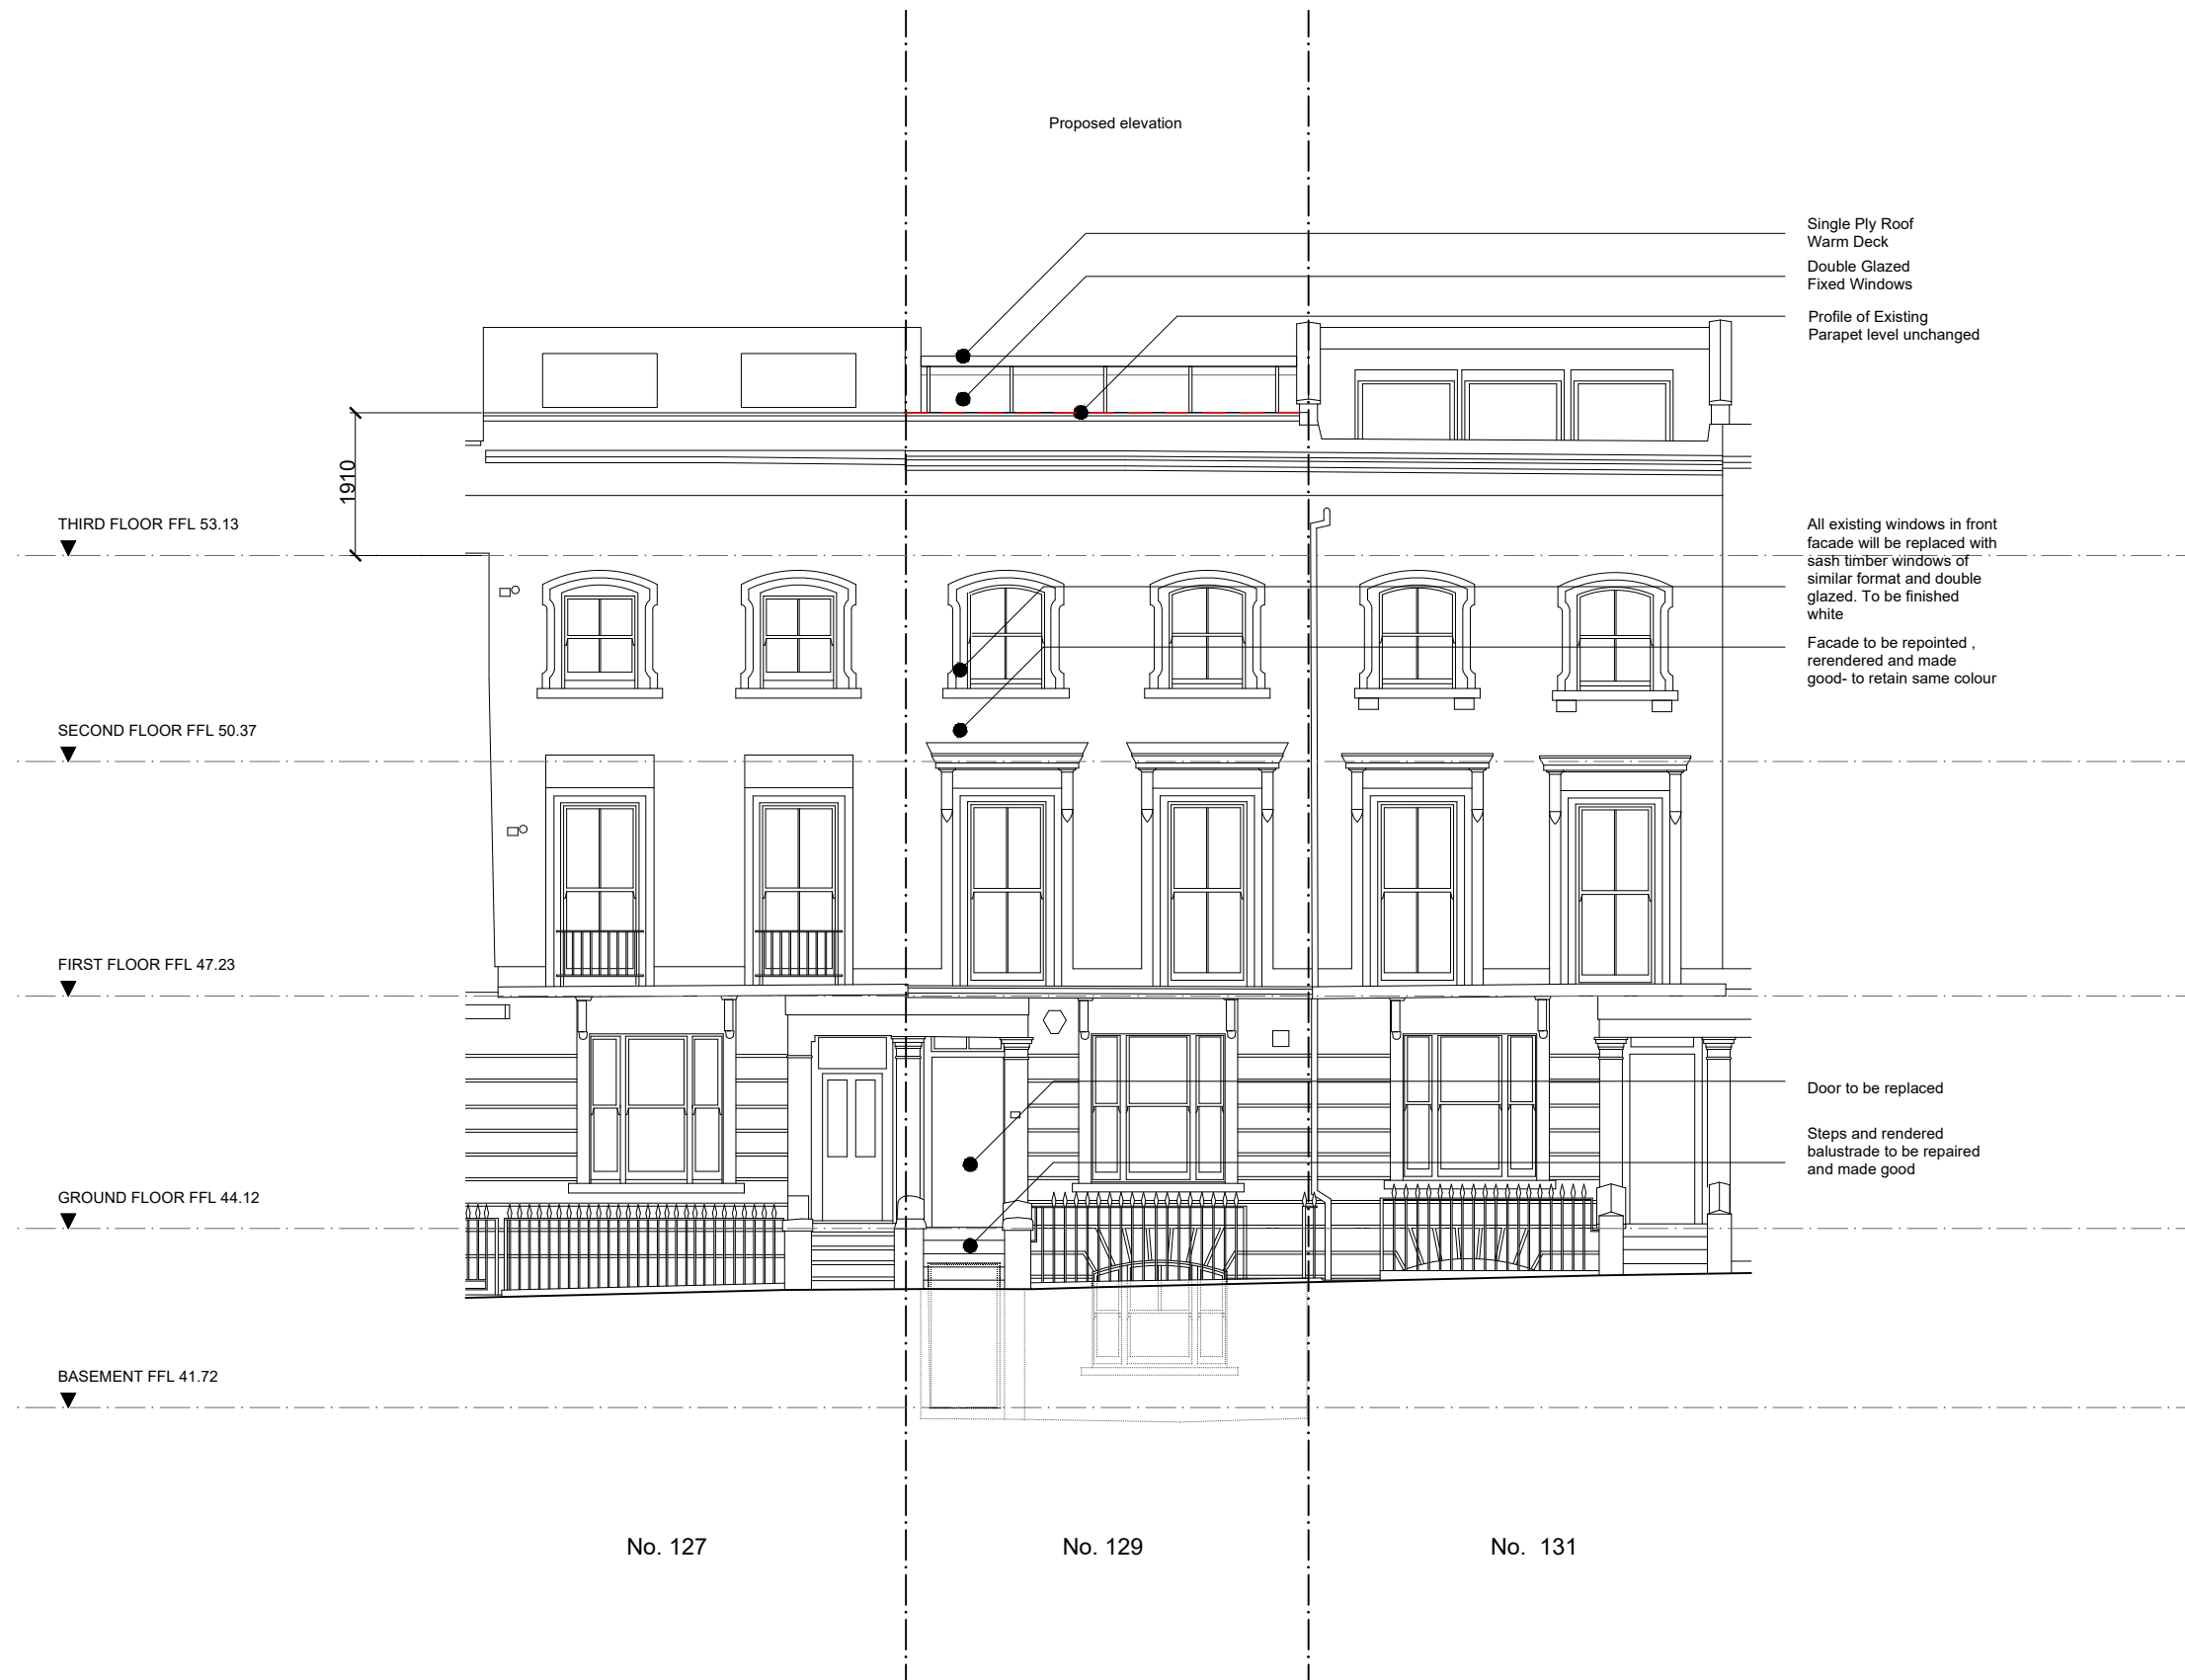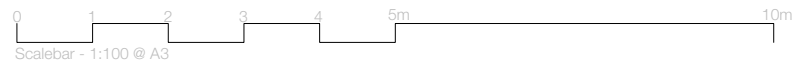

Copyright:
This drawing must not be reproduced in whole or part without written consent from ScottWhitbyStudio Limited.
All dimensions to be checked and any discrepancies to be reported to ScottWhitbyStudio prior to construction.

		A3
01	PLANNING	CMT
Revision	Stage Description	Drawn By

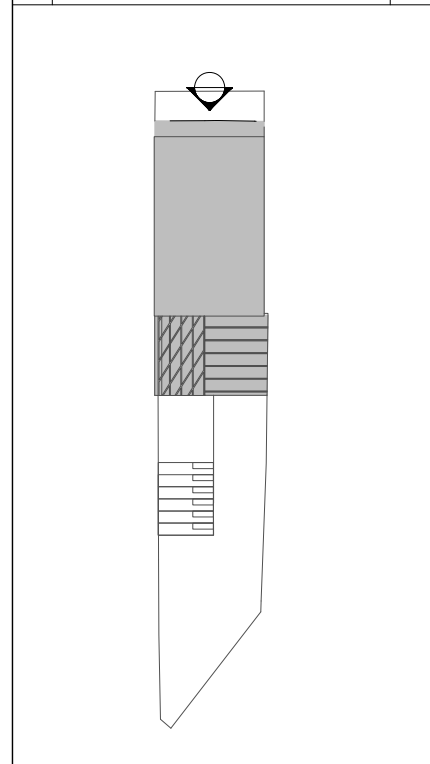

Client
THE SIMON COMMUNITY

Project
SIMON COMMUNITY


Location
129 Malden Rd
Belsize Park
London
NW5 4HS

ScottWhitbystudio
76 Brewer Street
Soho
London, W1F 9TX
T 0207 287 2614
E info@scottwhitby.com

Title
PROPOSED FRONT (NORTH) ELEVATION

Status PLANNING		
Drawn CT	Checked RM	Authorised ASW
Date 19.04.2016	Scale 1:100 @ A3	
Project No. 015	Drawing No. PL/013	Revision /


0 1 2 3 4 5m 10m
Scalebar - 1:100 @ A3

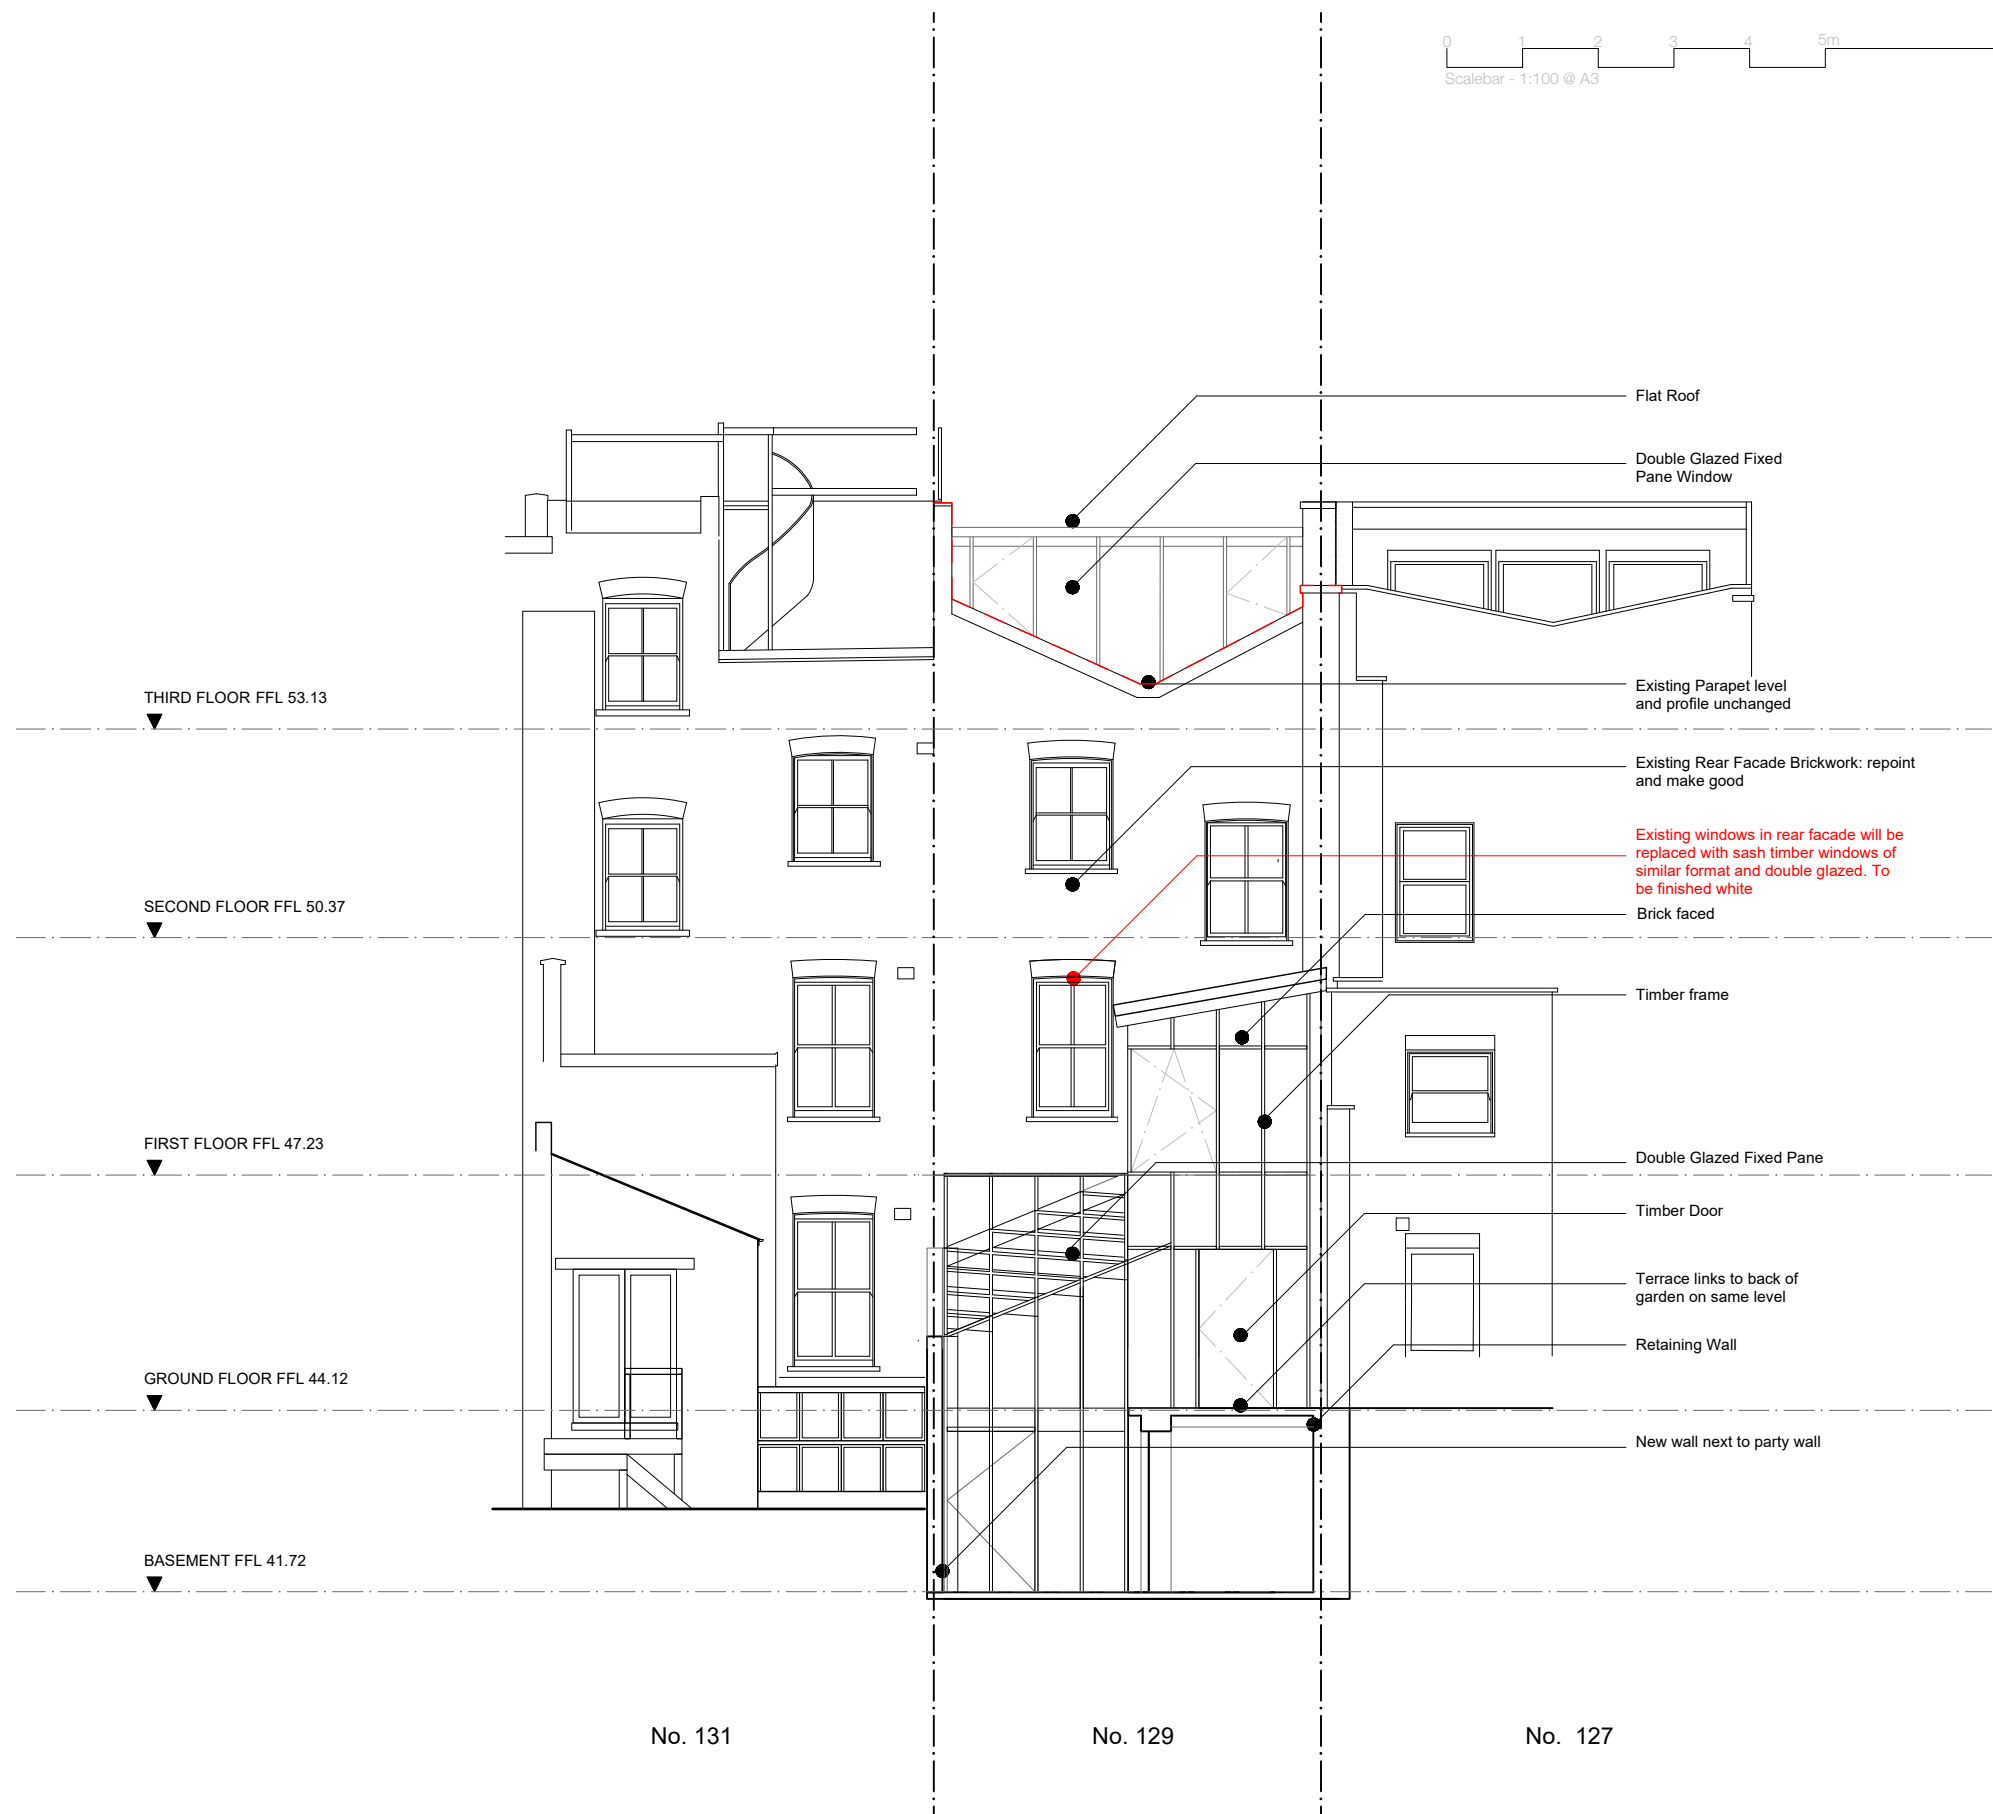

Copyright:
This drawing must not be reproduced in whole or part without written consent from ScottWhitbyStudio Limited.
All dimensions to be checked and any discrepancies to be reported to ScottWhitbyStudio prior to construction.

A3

Revision	Stage Description	Drawn By
B	PLANNING AMENDMENT	OMG
A	PLANNING	OMG

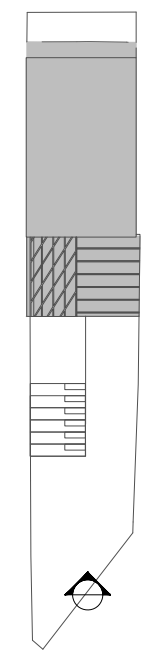

Client
THE SIMON COMMUNITY

Project
SIMON COMMUNITY

Location
129 Malden Rd
Belsize Park
London
NW5 4HS

ScottWhitbystudio
76 Brewer Street
Soho
London, W1F 9TX
T 0207 287 2614
E info@scottwhitby.com

Title
PROPOSED REAR (SOUTH) ELEVATION

Status PLANNING		
Drawn CT	Checked OMG	Authorised ASW
Date 07.06.2016	Scale 1:100 @ A3	
Project No. 015	Drawing No. PL/014	Revision / B