

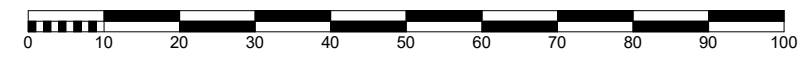


NOTES:
ALL DIMENSIONS TO BE CHECK ON SITE AND ANY INCONSISTENCIES MUST BE REPORTED BACK TO KS DESIGN.
ALL STRUCTURAL INFORMATION TO BE TAKEN FROM STRUCTURAL ENGINEER'S DRAWINGS
THIS DRAWING IS PROTECTED UNDER COPYRIGHT AND SHALL NOT BE COPIED OR REPRODUCED IN PART OR WHOLE WITHOUT PRIOR EXPRESSED PERMISSION FROM KS DESIGN

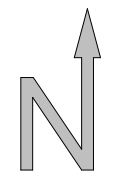


NOTES:
ALL DIMENSIONS TO BE CHECKED ON SITE AND ANY INCONSISTENCIES MUST BE REPORTED BACK TO KS DESIGN.
ALL STRUCTURAL INFORMATION TO BE TAKEN FROM STRUCTURAL ENGINEER'S DRAWINGS.
THIS DRAWING IS PROTECTED UNDER COPYRIGHT AND SHALL NOT BE COPIED OR REPRODUCED IN PART OR WHOLE WITHOUT PRIOR EXPRESSED PERMISSION FROM KS DESIGN.



TORRIANO AVENUE

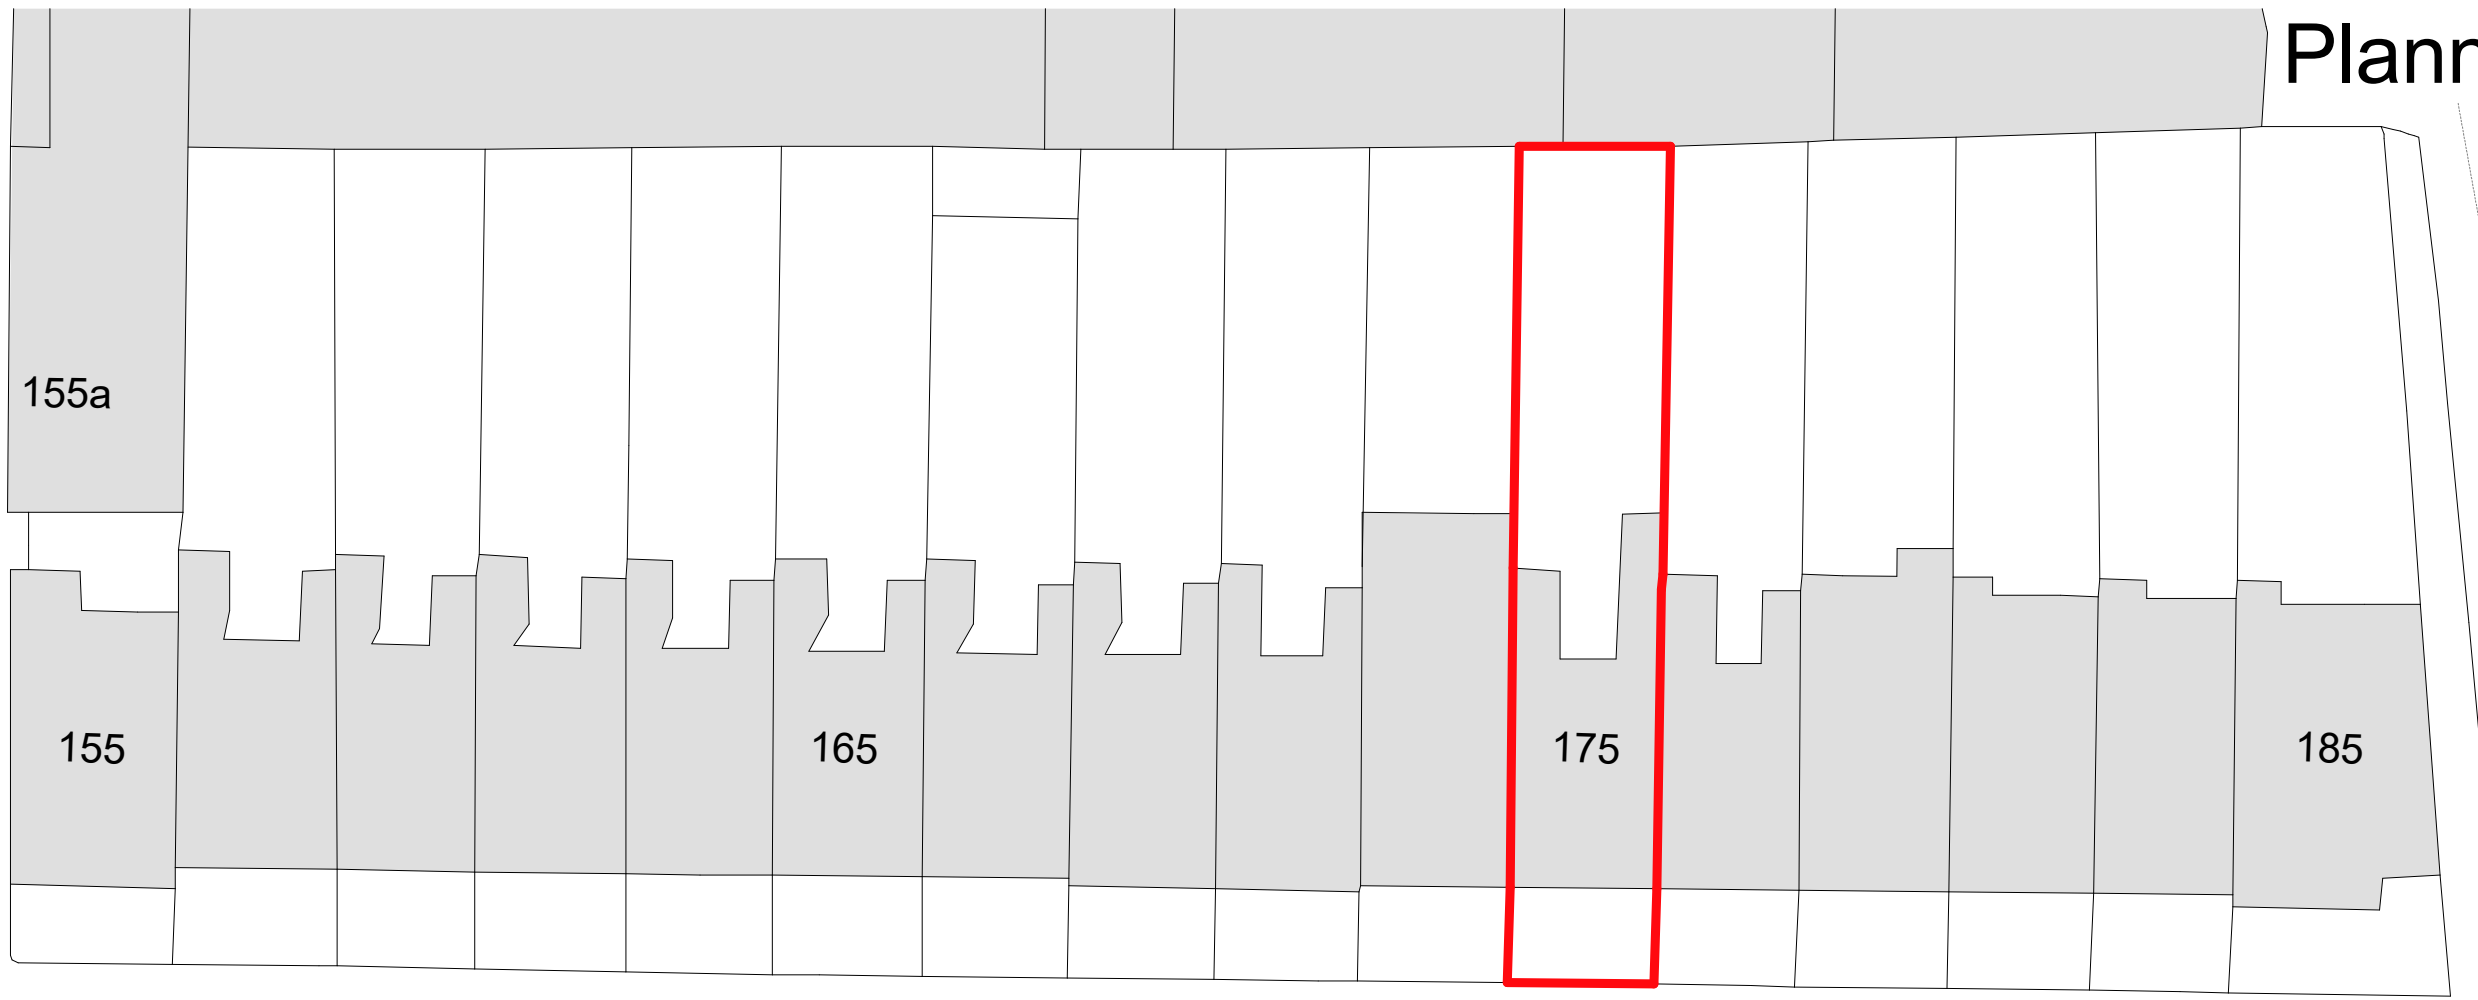

LEIGHTON ROAD

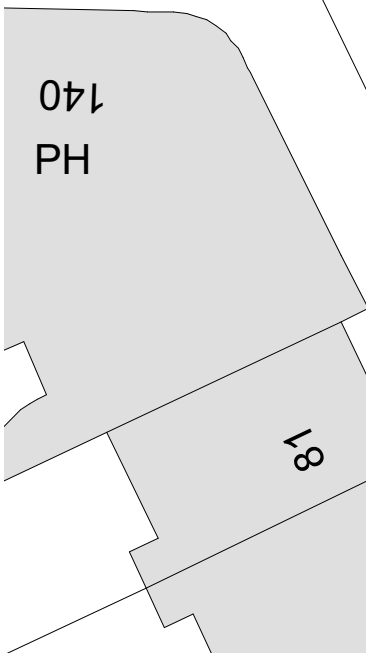


TORRIANO AVENUE

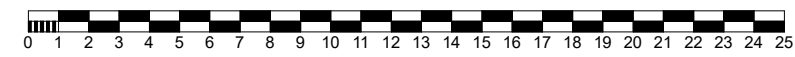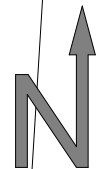


NOTES:
ALL DIMENSIONS TO BE CHECKED ON SITE AND ANY INCONSISTENCIES MUST BE REPORTED BACK TO KS DESIGN.
ALL STRUCTURAL INFORMATION TO BE TAKEN FROM STRUCTURAL ENGINEER'S DRAWINGS.
THIS DRAWING IS PROTECTED UNDER COPYRIGHT AND SHALL NOT BE COPIED OR REPRODUCED IN PART OR WHOLE WITHOUT PRIOR EXPRESSED PERMISSION FROM KS DESIGN.

Planning



TORRIANO AVENUE

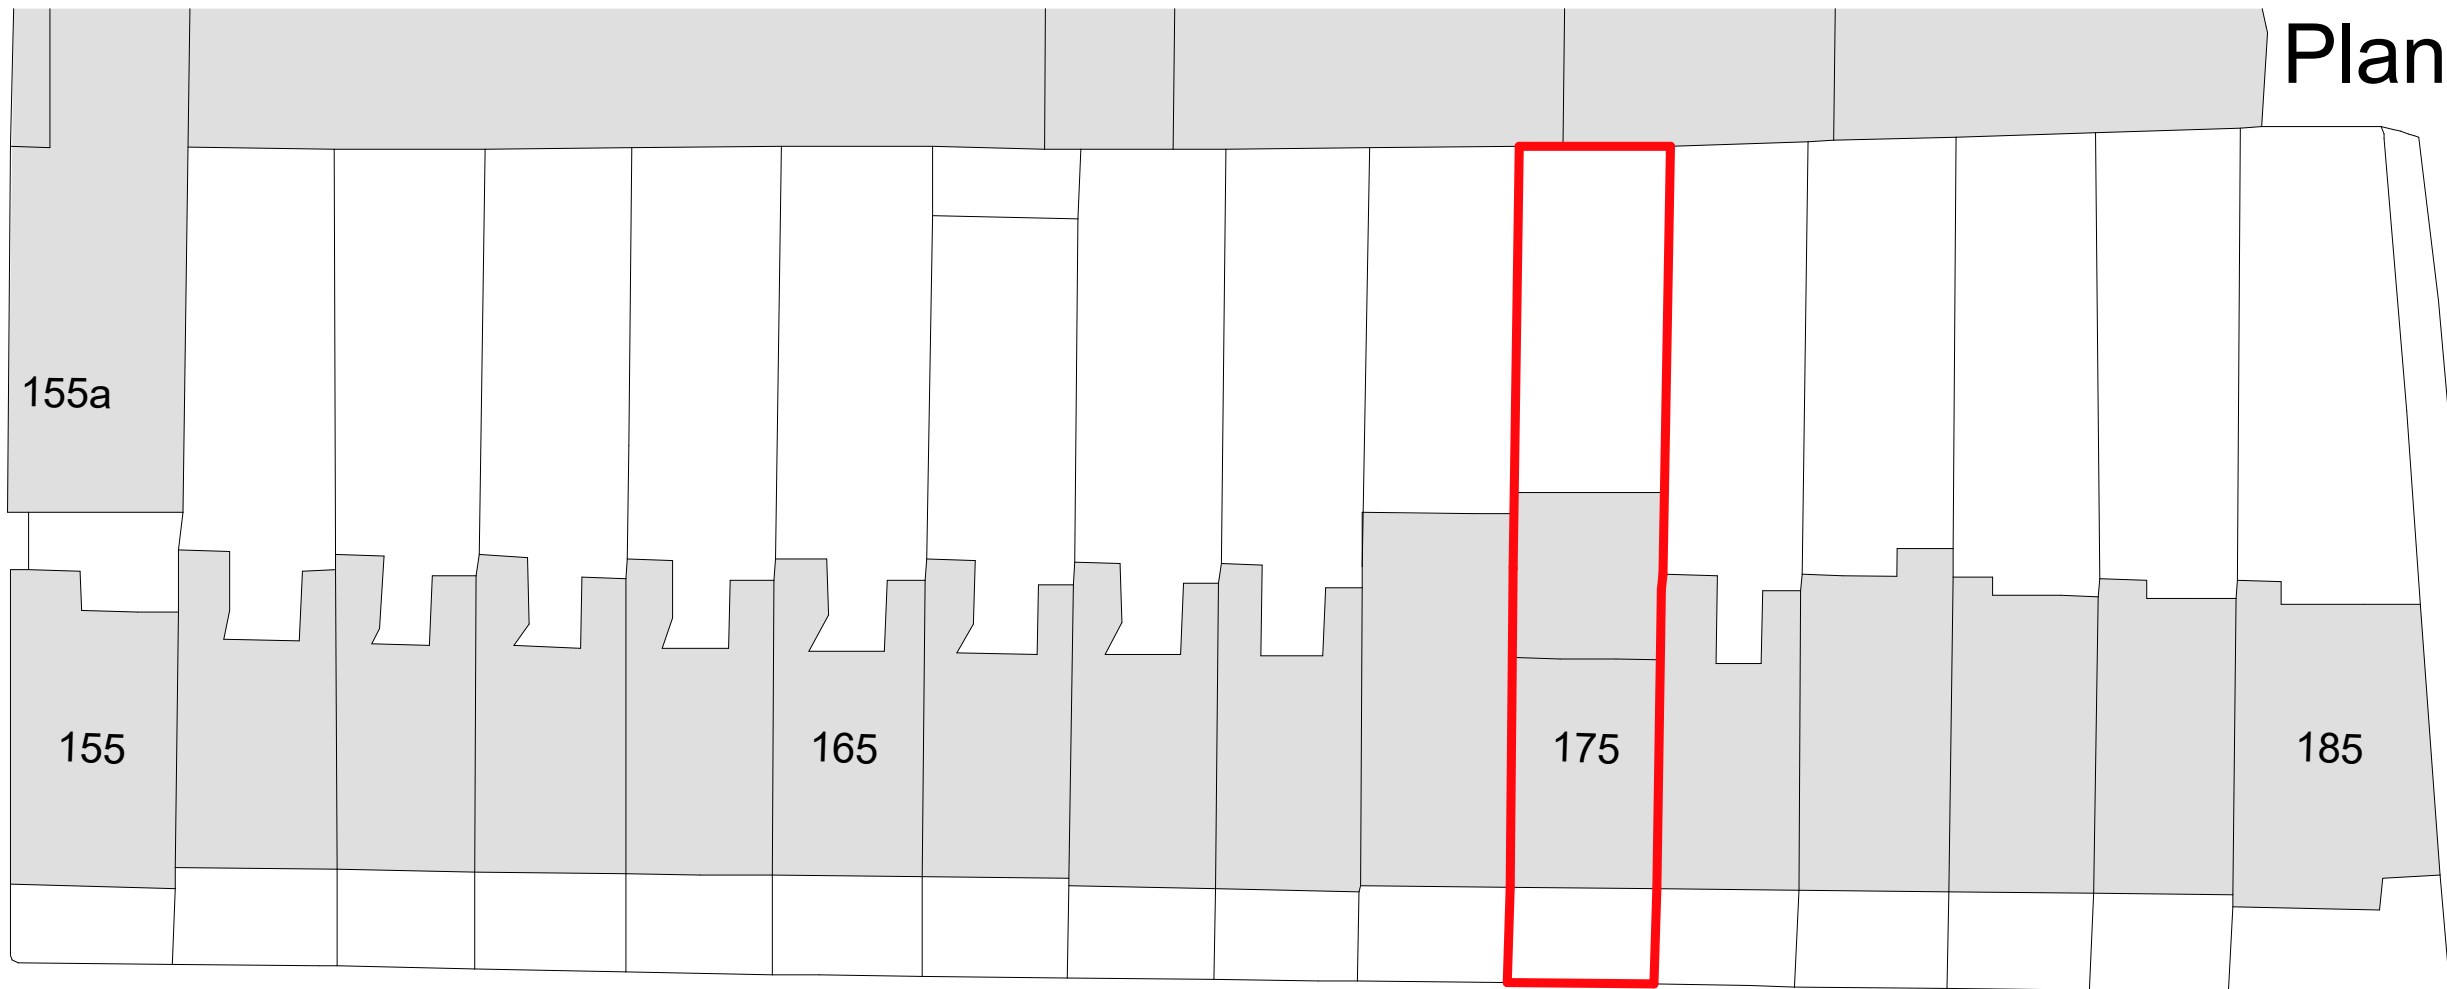

LEIGHTON ROAD

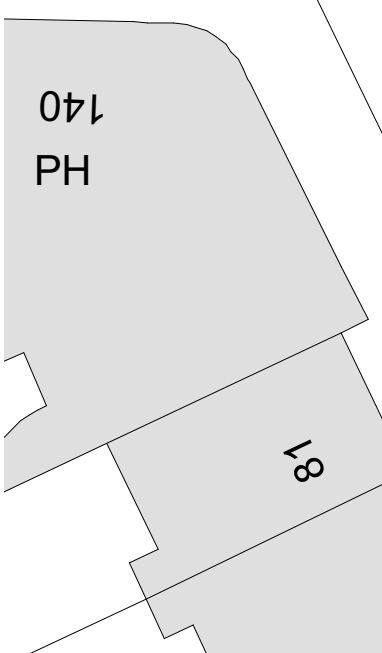


TORRIANO AVENUE

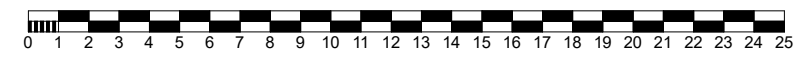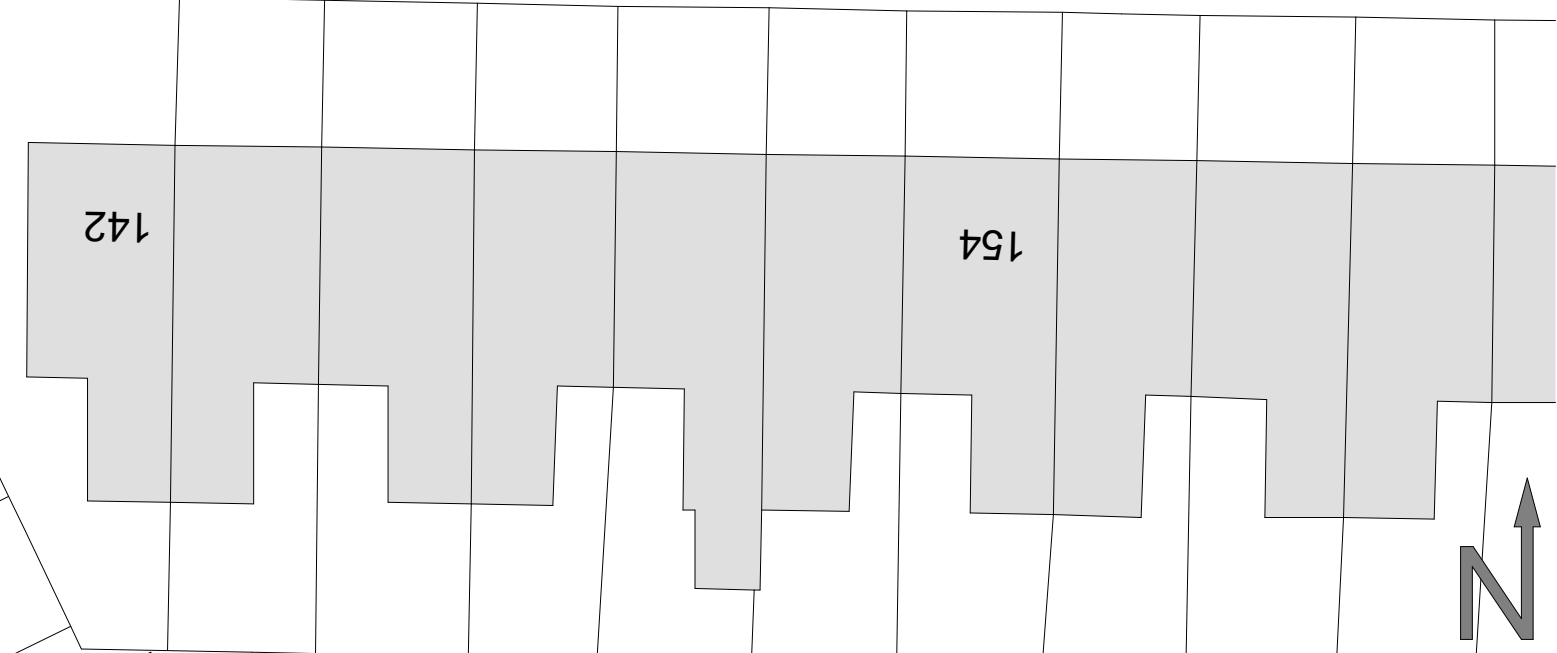


Planning

NOTES:
 ALL DIMENSIONS TO BE CHECKED ON SITE AND ANY INCONSISTENCIES MUST BE REPORTED BACK TO KS DESIGN.
 ALL STRUCTURAL INFORMATION TO BE TAKEN FROM STRUCTURAL ENGINEER'S DRAWINGS.
 THIS DRAWING IS PROTECTED UNDER COPYRIGHT AND SHALL NOT BE COPIED OR REPRODUCED IN PART OR WHOLE WITHOUT PRIOR EXPRESSED PERMISSION FROM KS DESIGN.

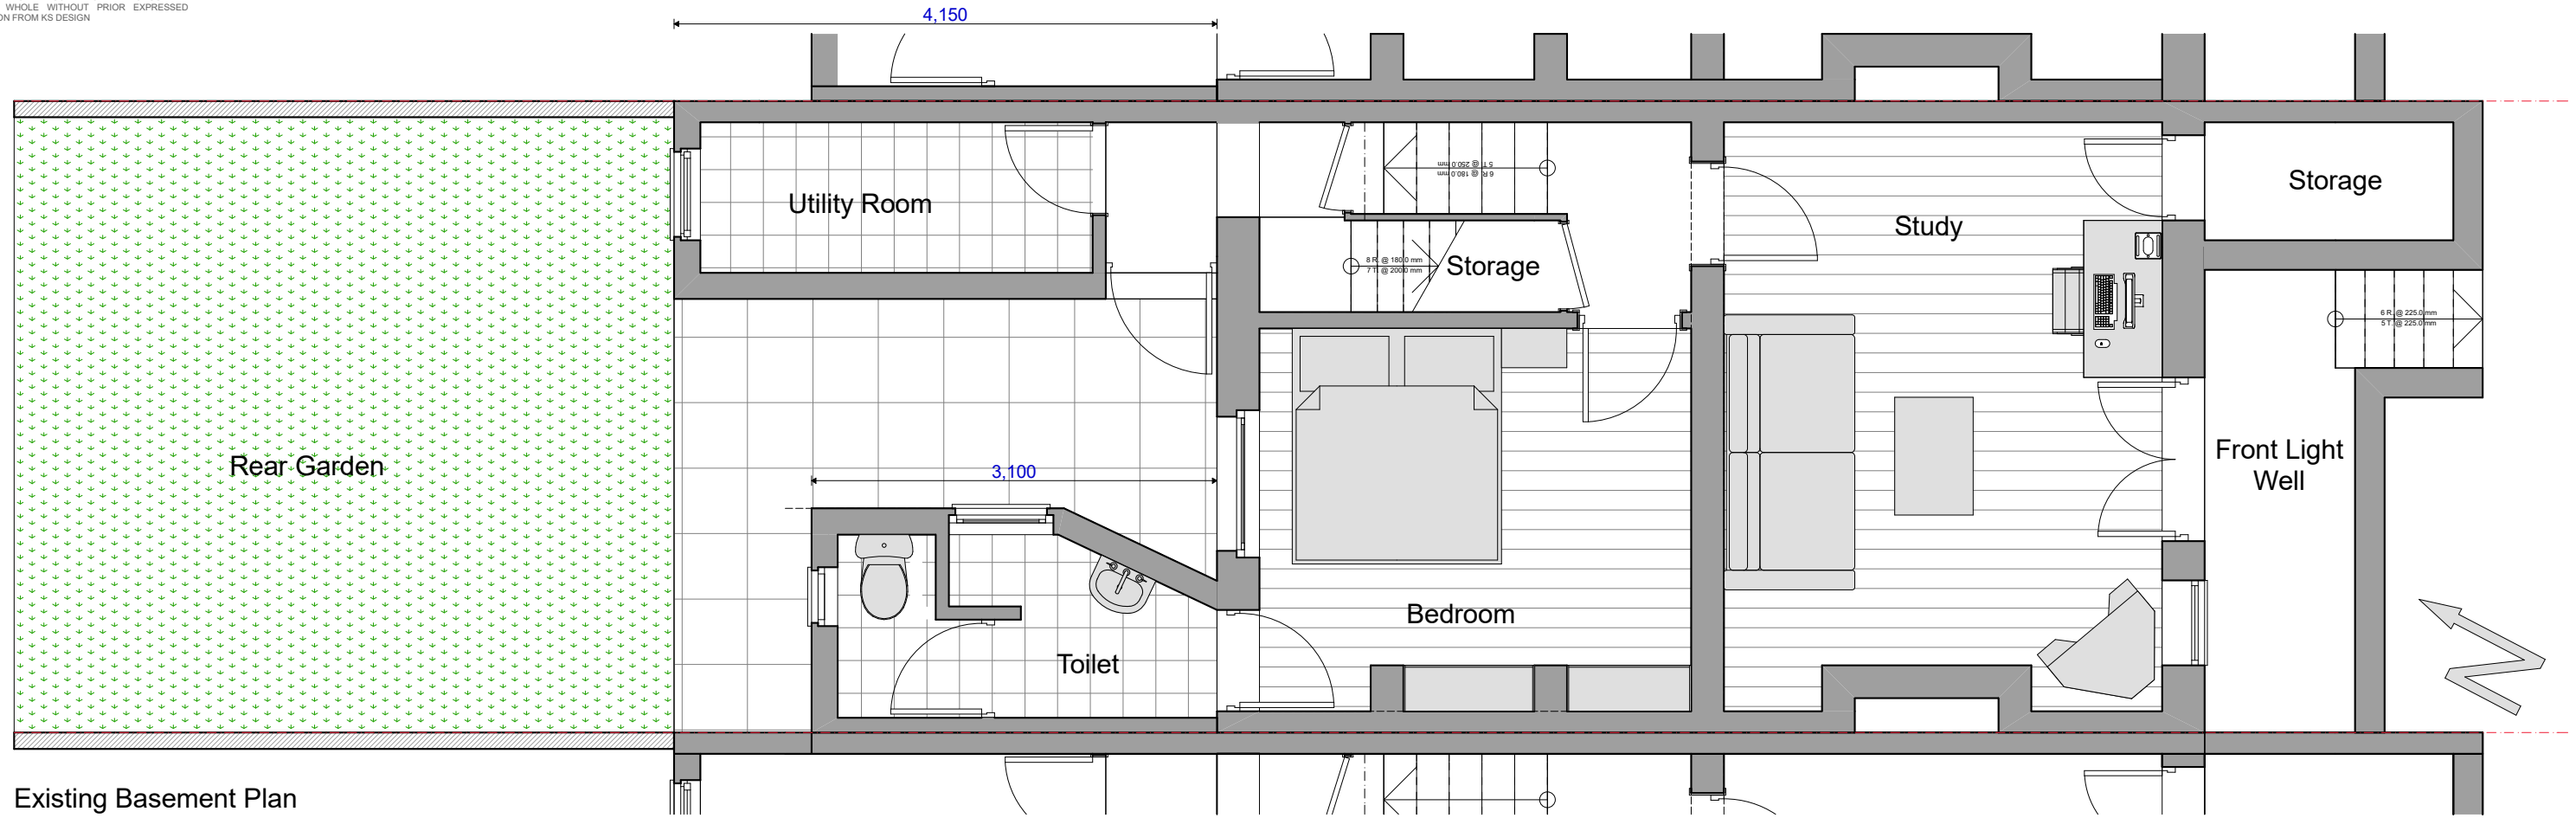

Existing Basement Plan


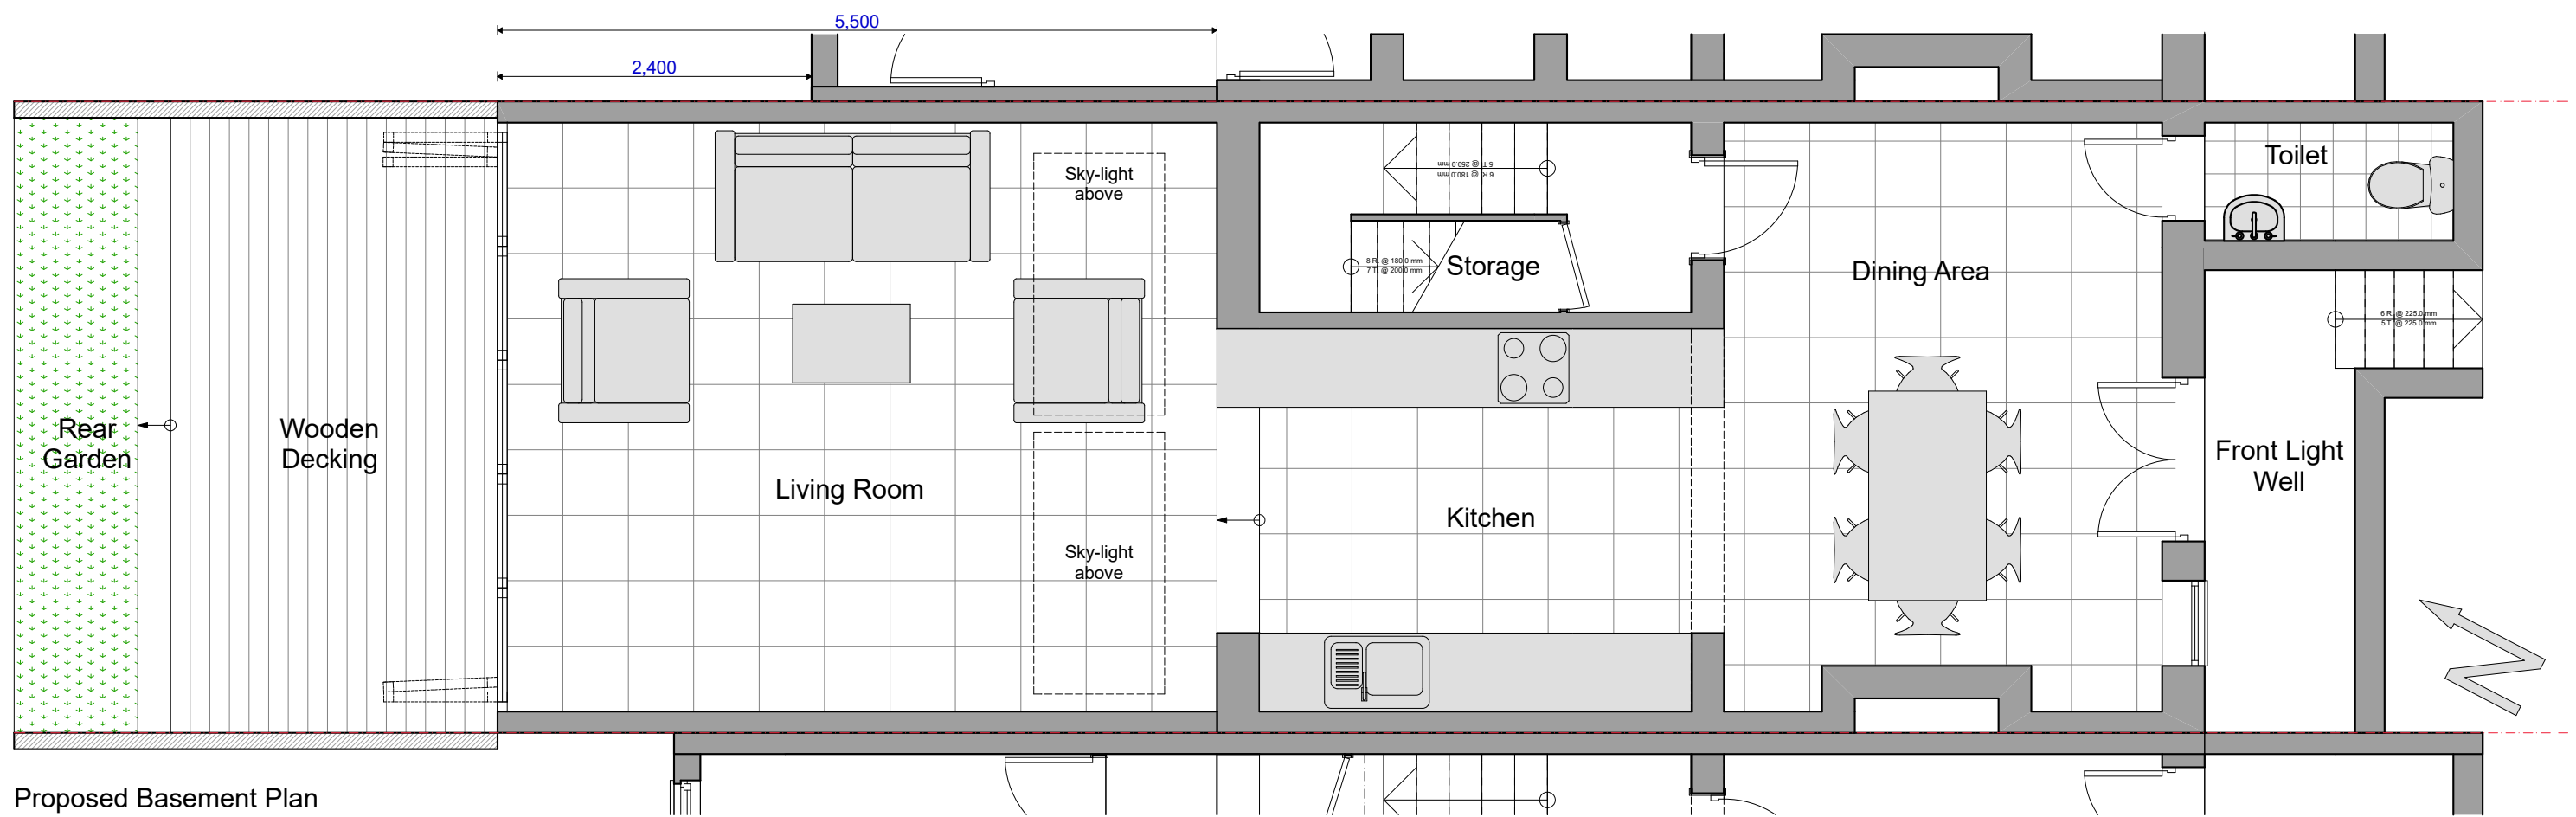


Proposed Basement Plan



NOTES:
 ALL DIMENSIONS TO BE CHECKED ON SITE AND ANY INCONSISTENCIES MUST BE REPORTED BACK TO KS DESIGN.
 ALL STRUCTURAL INFORMATION TO BE TAKEN FROM STRUCTURAL ENGINEER'S DRAWINGS.
 THIS DRAWING IS PROTECTED UNDER COPYRIGHT AND SHALL NOT BE COPIED OR REPRODUCED IN PART OR WHOLE WITHOUT PRIOR EXPRESSED PERMISSION FROM KS DESIGN.

Planning

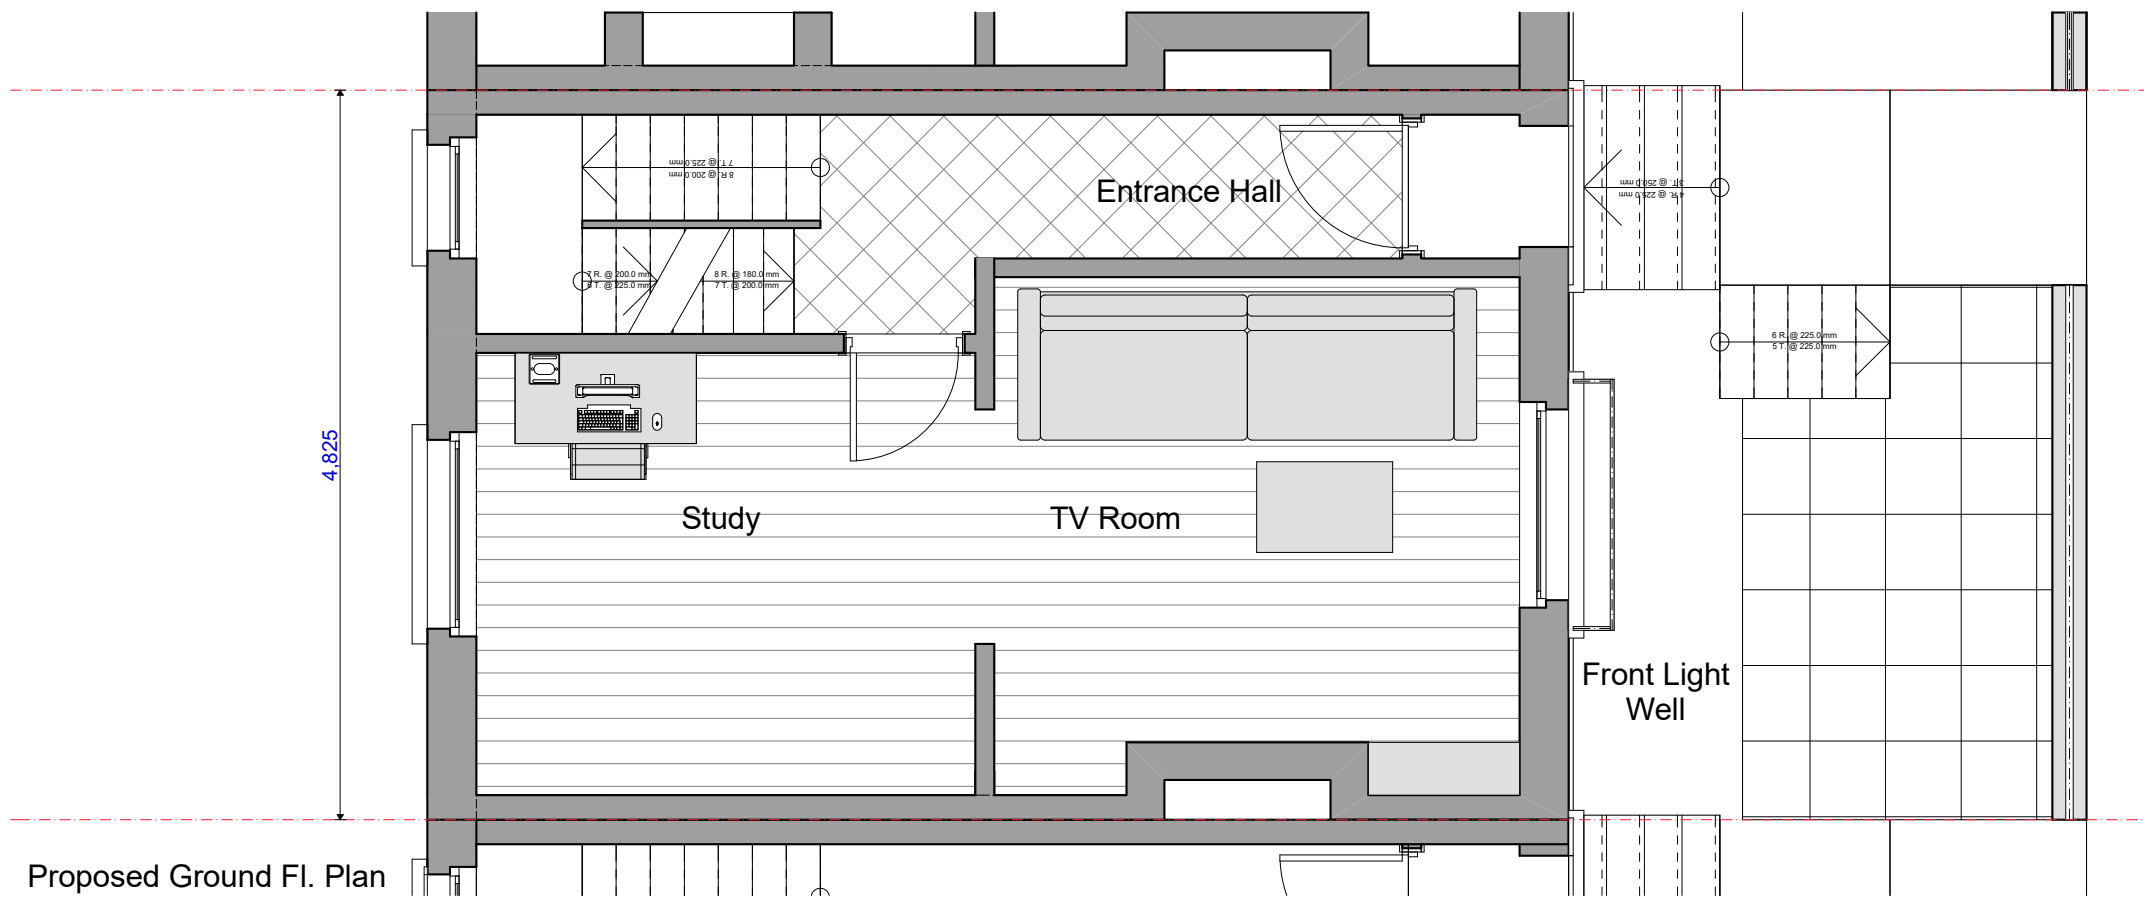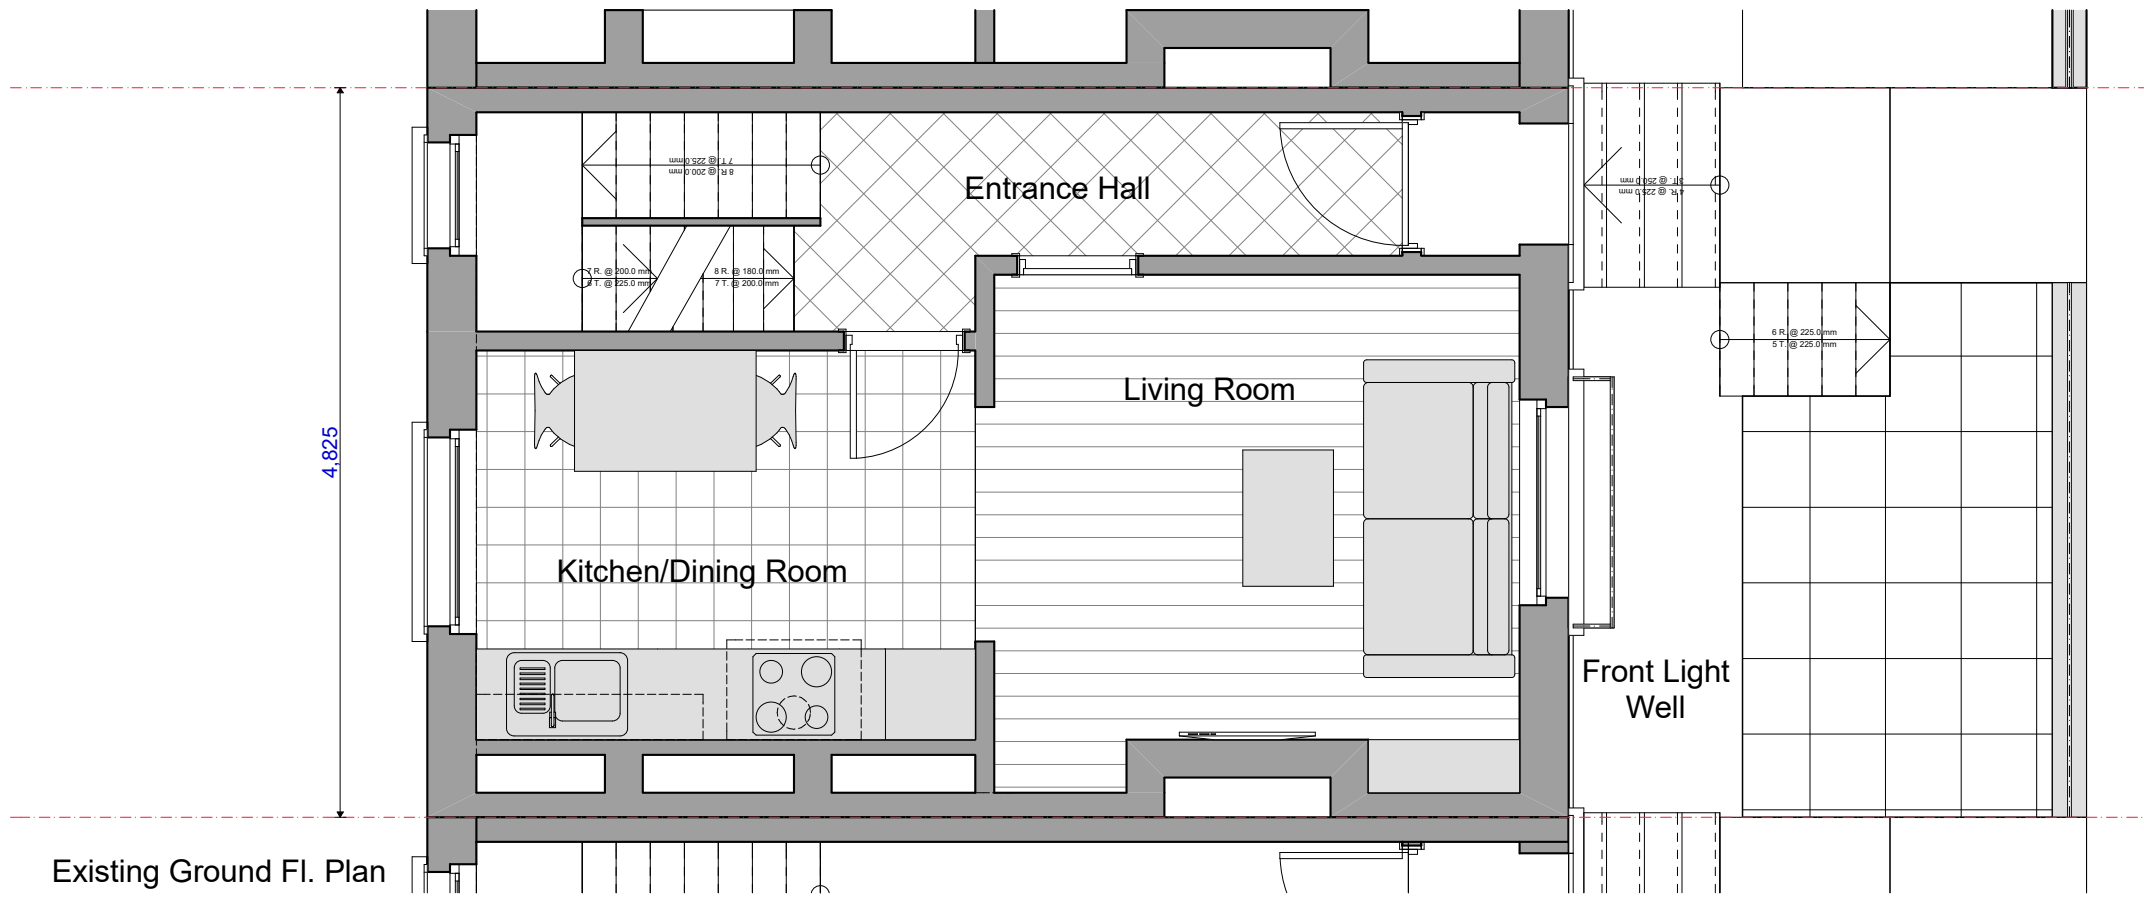

PROJECT: 175 Leighton Road
 London NW5 2RD
 CLIENT: M. Kandola
 DATE: May 2016

SCALE: 1:50 @ A3
 DRAWN: KS
 DRAWING NO: 217.16/011
 REVISION:

EXISTING & PROPOSED
 GROUND FLOOR PLANS

NOTES:
ALL DIMENSIONS TO BE CHECKED ON SITE AND ANY INCONSISTENCIES MUST BE REPORTED BACK TO KS DESIGN.
ALL STRUCTURAL INFORMATION TO BE TAKEN FROM STRUCTURAL ENGINEER'S DRAWINGS.
THIS DRAWING IS PROTECTED UNDER COPYRIGHT AND SHALL NOT BE COPIED OR REPRODUCED IN PART OR WHOLE WITHOUT PRIOR EXPRESSED PERMISSION FROM KS DESIGN.

Planning

175 Leighton Road



NOTES:
ALL DIMENSIONS TO BE CHECK ON SITE AND ANY INCONSISTENCIES MUST BE REPORTED BACK TO KS DESIGN
ALL STRUCTURAL INFORMATION TO BE TAKEN FROM STRUCTURAL ENGINEER'S DRAWINGS
THIS DRAWING IS PROTECTED UNDER COPYRIGHT AND SHALL NOT BE COPIED OR REPRODUCED IN PART OR WHOLE WITHOUT PRIOR EXPRESSED PERMISSION FROM KS DESIGN


Planning

175 Leighton Road





NOTES:
 ALL DIMENSIONS TO BE CHECKED ON SITE AND ANY INCONSISTENCIES MUST BE REPORTED BACK TO KS DESIGN.
 ALL STRUCTURAL INFORMATION TO BE TAKEN FROM STRUCTURAL ENGINEER'S DRAWINGS.
 THIS DRAWING IS PROTECTED UNDER COPYRIGHT AND SHALL NOT BE COPIED OR REPRODUCED IN PART OR WHOLE WITHOUT PRIOR EXPRESSED PERMISSION FROM KS DESIGN.

Planning

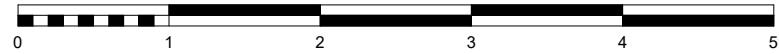

NOTES:
ALL DIMENSIONS TO BE CHECKED ON SITE AND ANY INCONSISTENCIES MUST BE REPORTED BACK TO KS DESIGN.
ALL STRUCTURAL INFORMATION TO BE TAKEN FROM STRUCTURAL ENGINEER'S DRAWINGS.
THIS DRAWING IS PROTECTED UNDER COPYRIGHT AND SHALL NOT BE COPIED OR REPRODUCED IN PART OR WHOLE WITHOUT PRIOR EXPRESSED PERMISSION FROM KS DESIGN.

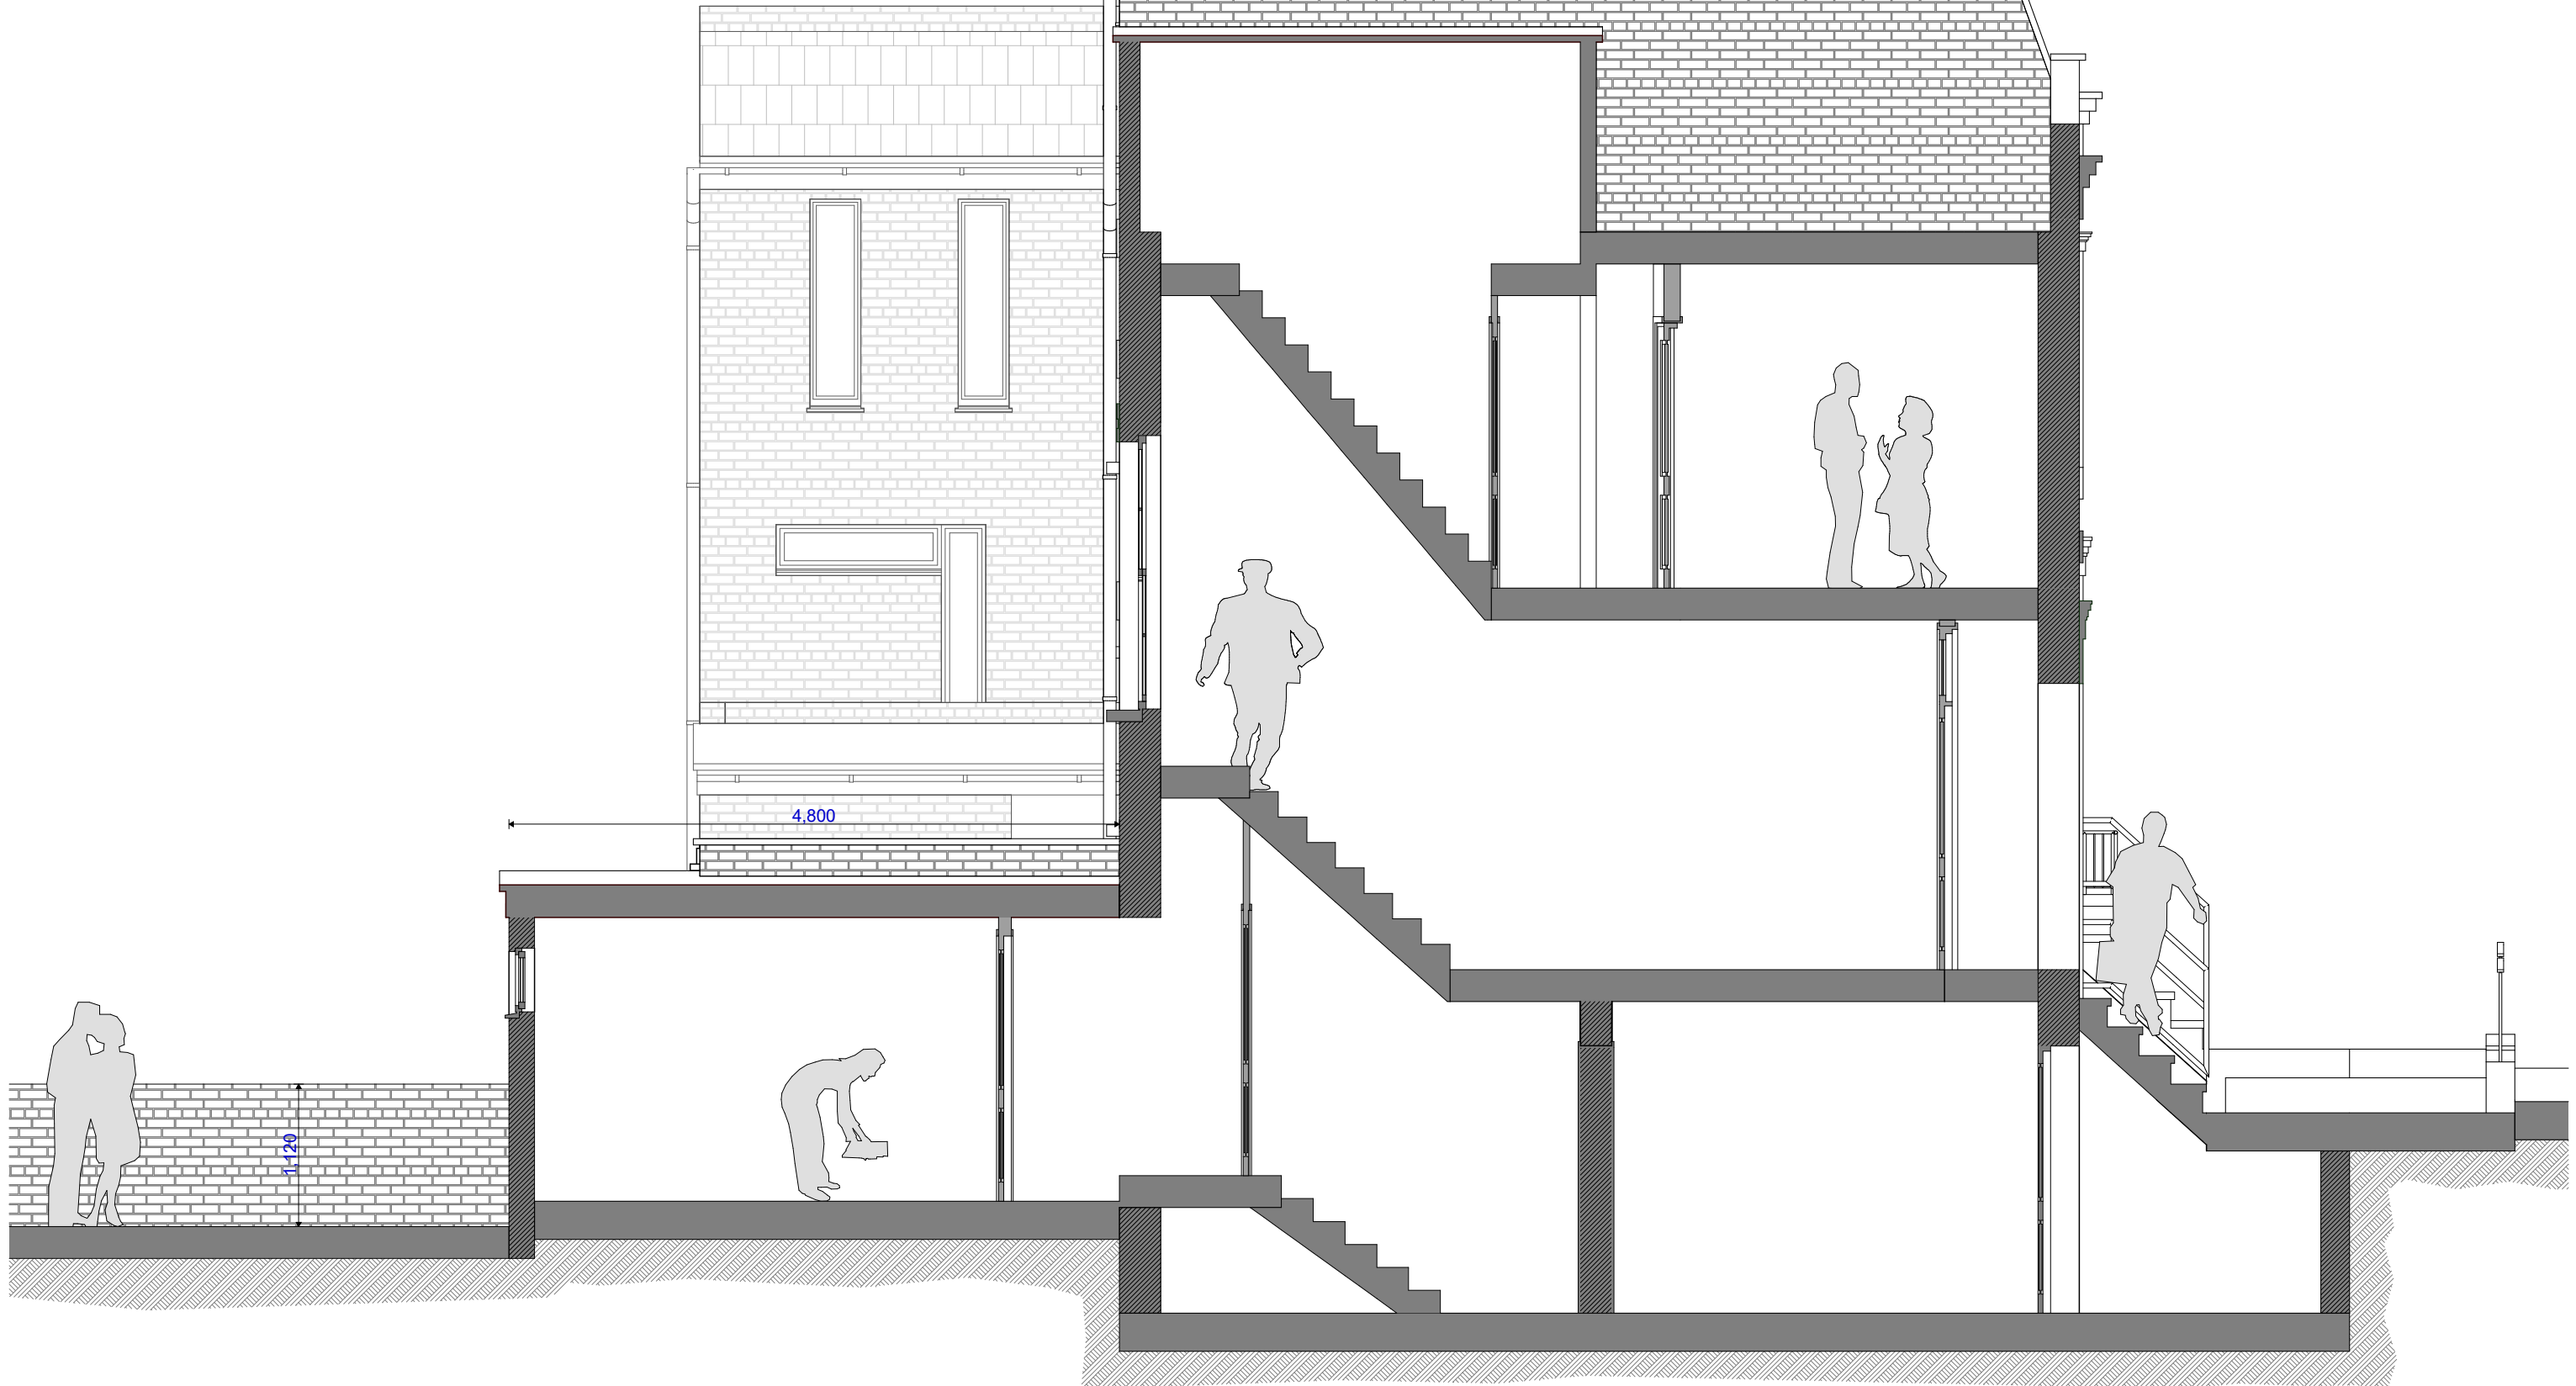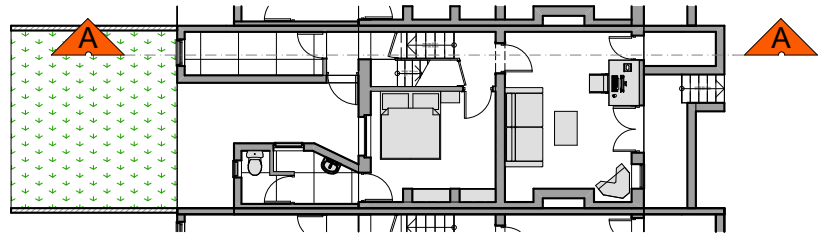

NOTES:
 ALL DIMENSIONS TO BE CHECKED ON SITE AND ANY INCONSISTENCIES MUST BE REPORTED BACK TO KS DESIGN.
 ALL STRUCTURAL INFORMATION TO BE TAKEN FROM STRUCTURAL ENGINEER'S DRAWINGS.
 THIS DRAWING IS PROTECTED UNDER COPYRIGHT AND SHALL NOT BE COPIED OR REPRODUCED IN PART OR WHOLE WITHOUT PRIOR EXPRESSED PERMISSION FROM KS DESIGN.

