

THIS DRAWING IS PROTECTED BY COPYRIGHT AND MUST NOT BE COPIED OR REPRODUCED WITHOUT THE WRITTEN CONSENT OF CHRIS DYSON ARCHITECTS LIMITED. NO DIMENSIONS ARE TO BE SCALED FROM THIS DRAWING. ALL DIMENSIONS AND SIZES TO BE CHECKED ON SITE. NORTH POINTS SHOWN ARE INDICATIVE.

SITE SPECIFIC HAZARDS


IN ACCORDANCE WITH THE REQUIREMENTS OF THE CONSTRUCTION (GENERAL) REGULATIONS 2007 THE FOLLOWING SIGNIFICANT RESIDUAL HAZARDS HAVE NOT BEEN IDENTIFIED AS PART OF THIS PROJECT AND MUST BE TAKEN INTO CONSIDERATION BY CONTRACTORS PLANNING TO UNDERTAKE THE WORKS SHOWN ON THIS DRAWING:

NOTES:
 - 'h' indicates height matching adjacent panelling
 - 'd' indicates depth of existing wall including finishes


- Exact architrave detail to match original on site. Architect to identify on site

- All FD 30 to have intumescent fire seals, certified ironmongery and hinges. Where new doors to be solid timber core doors, where retained, doors to be upgraded with 1 no. coat Envirograf Product 42, HWAP clear primer as required, 2 no. coats HW01 intumescent paint and no. coat HW Excel protective top coat to all beading, stiles and mouldings of historical fabric. Apply Envirograf Product 38 ES/MP/FC3 intumescent card overlay to panels. Painted finish


- To be read in conjunction with Door schedule & ironmongery schedule

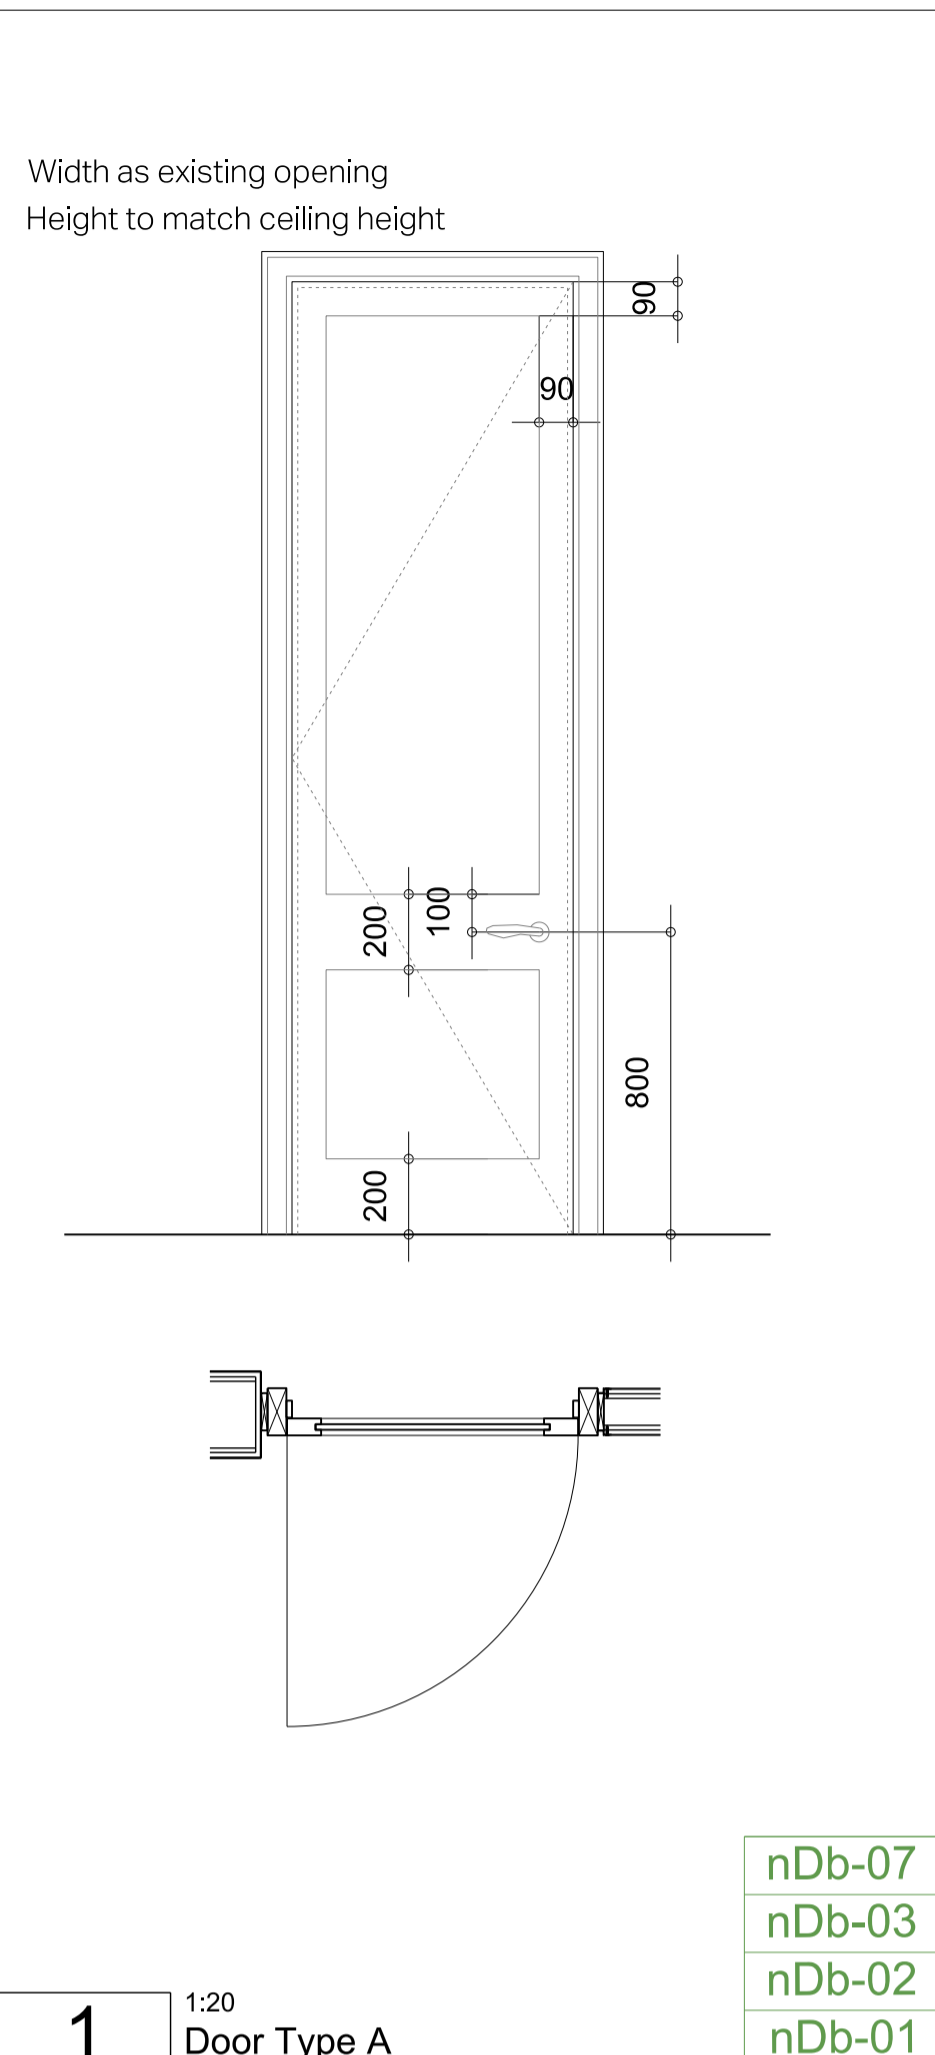


1 1:20 Door Type A
 nDb-07
 nDb-03
 nDb-02
 nDb-01

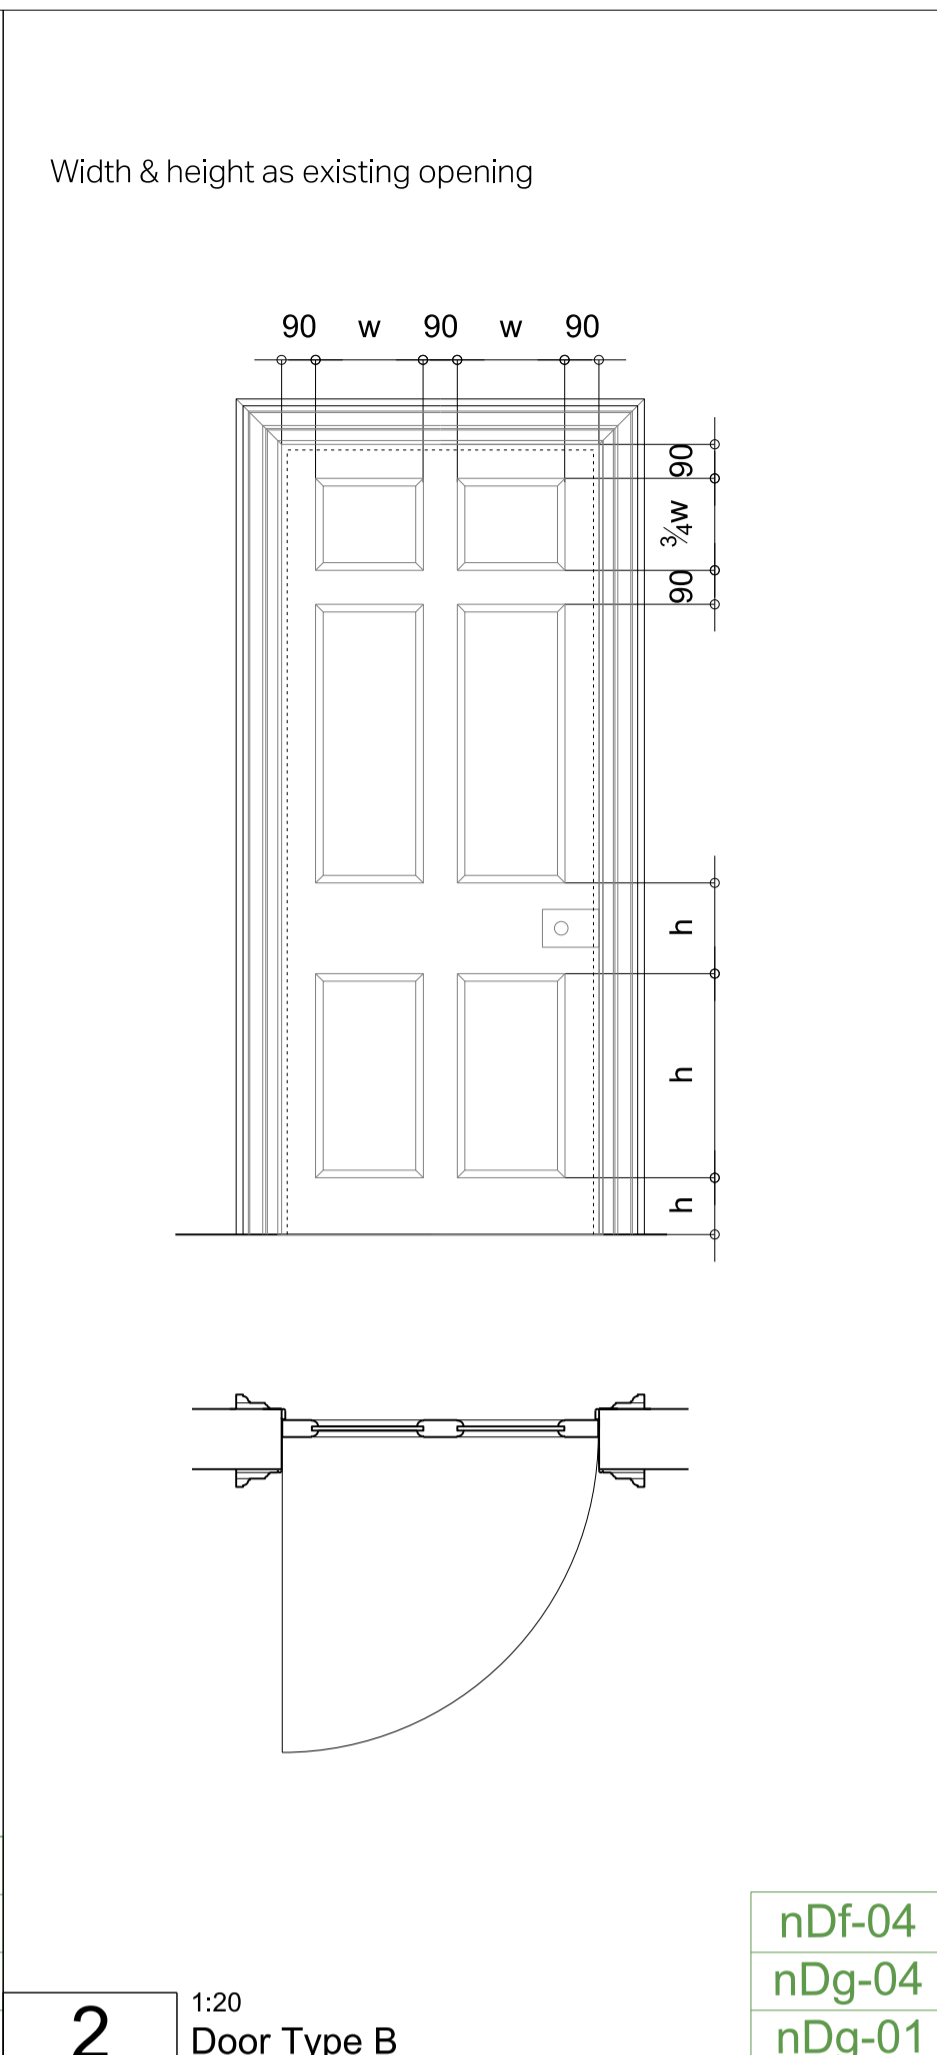


2 1:20 Door Type B
 nDf-04
 nDg-04
 nDg-01

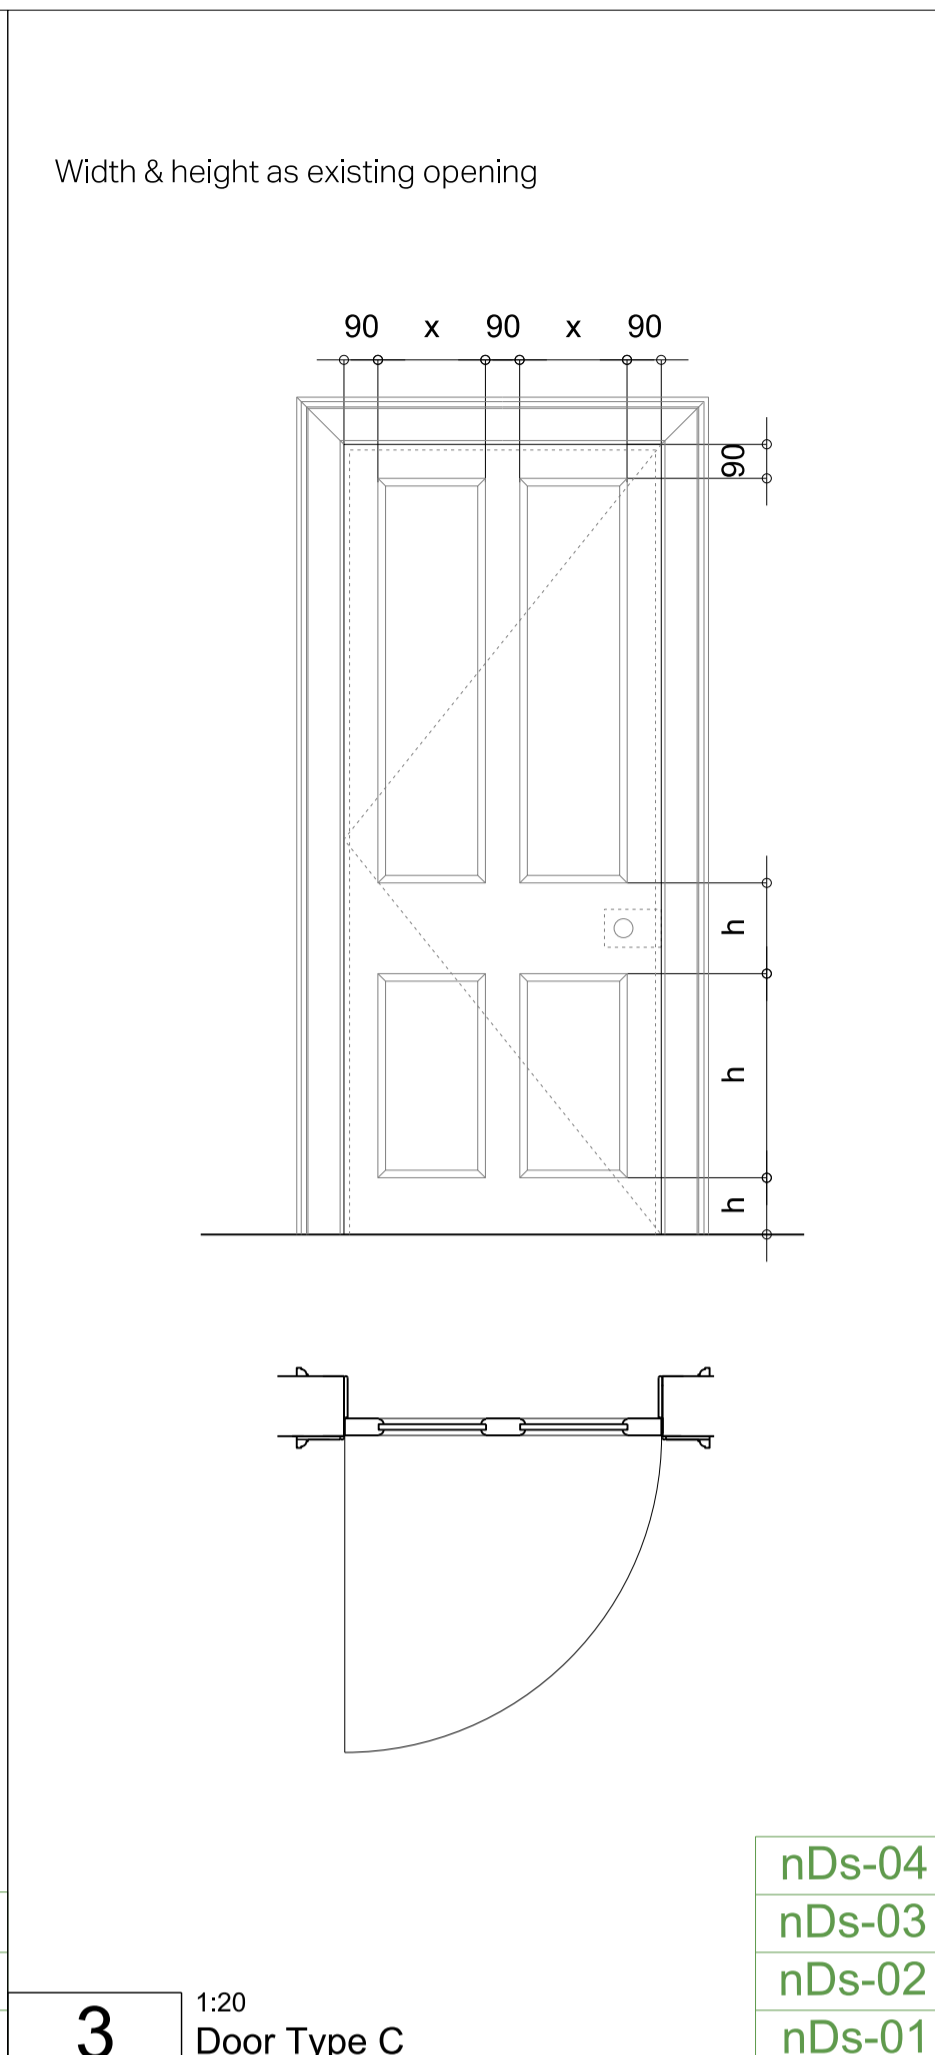


3 1:20 Door Type C
 nDs-04
 nDs-03
 nDs-02
 nDs-01

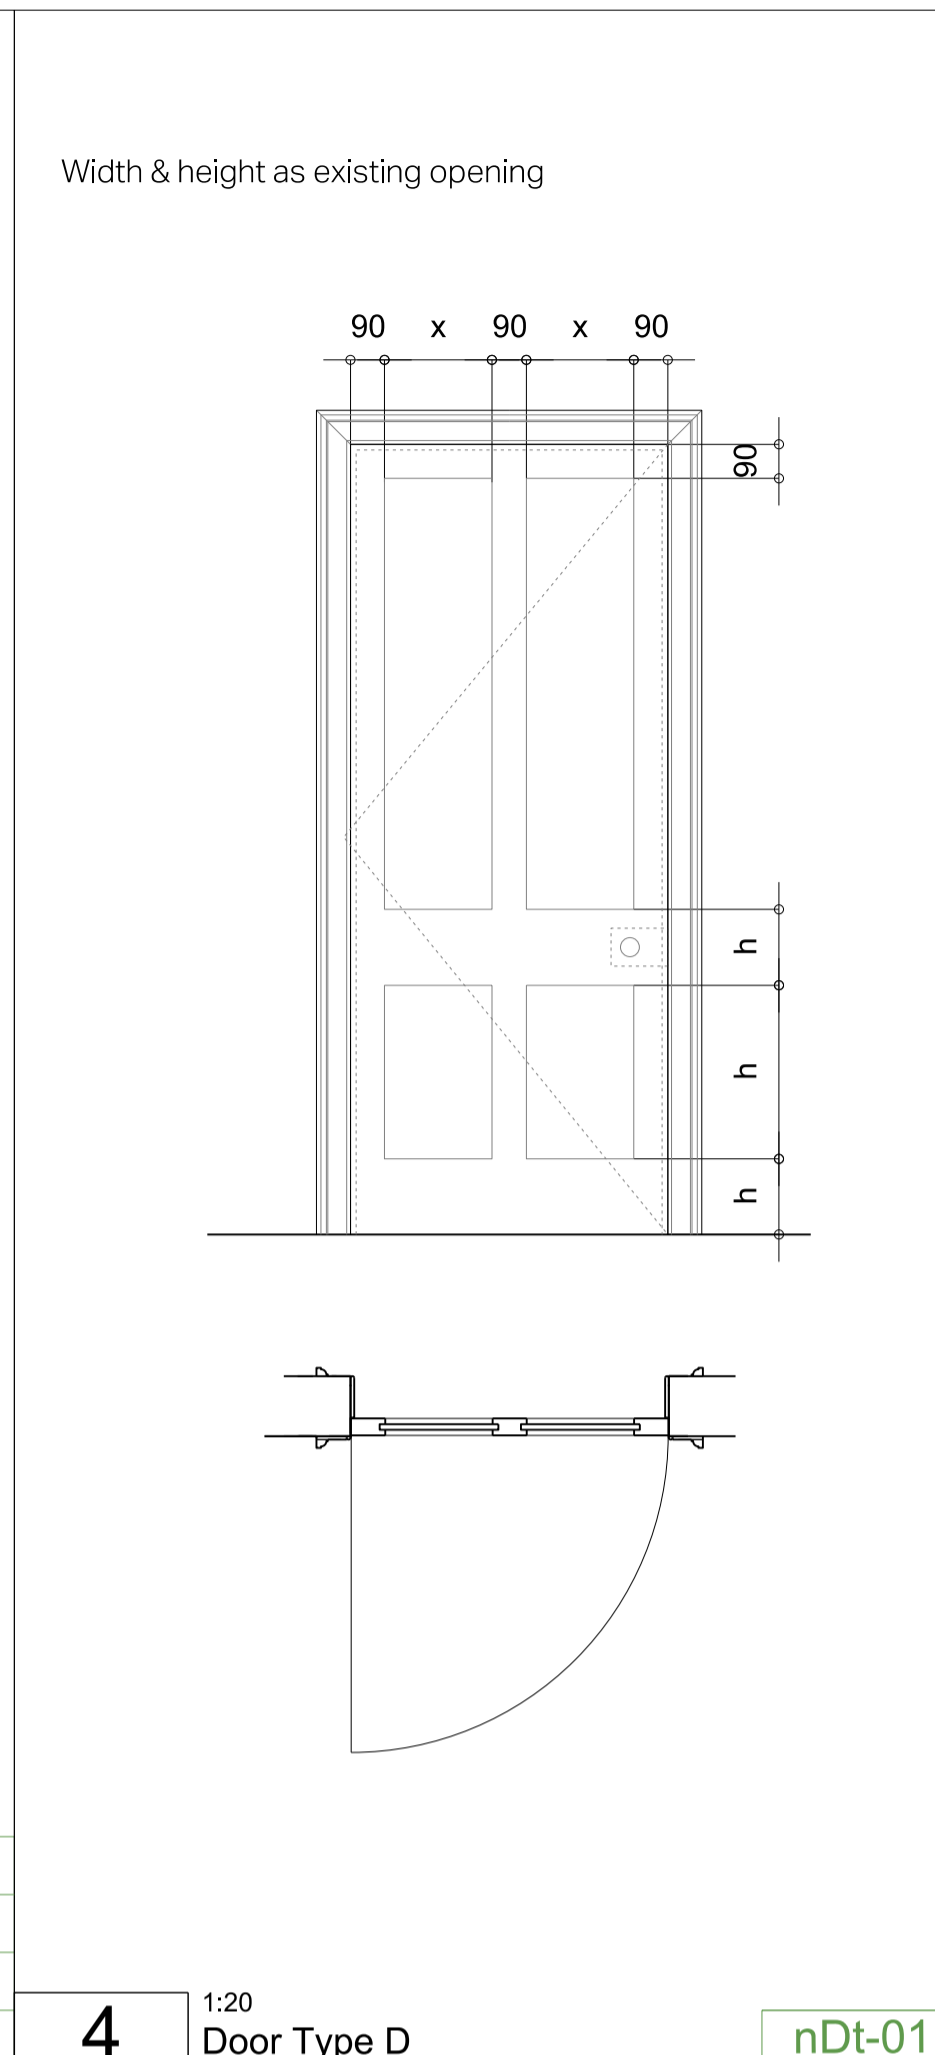


4 1:20 Door Type D
 nDt-01

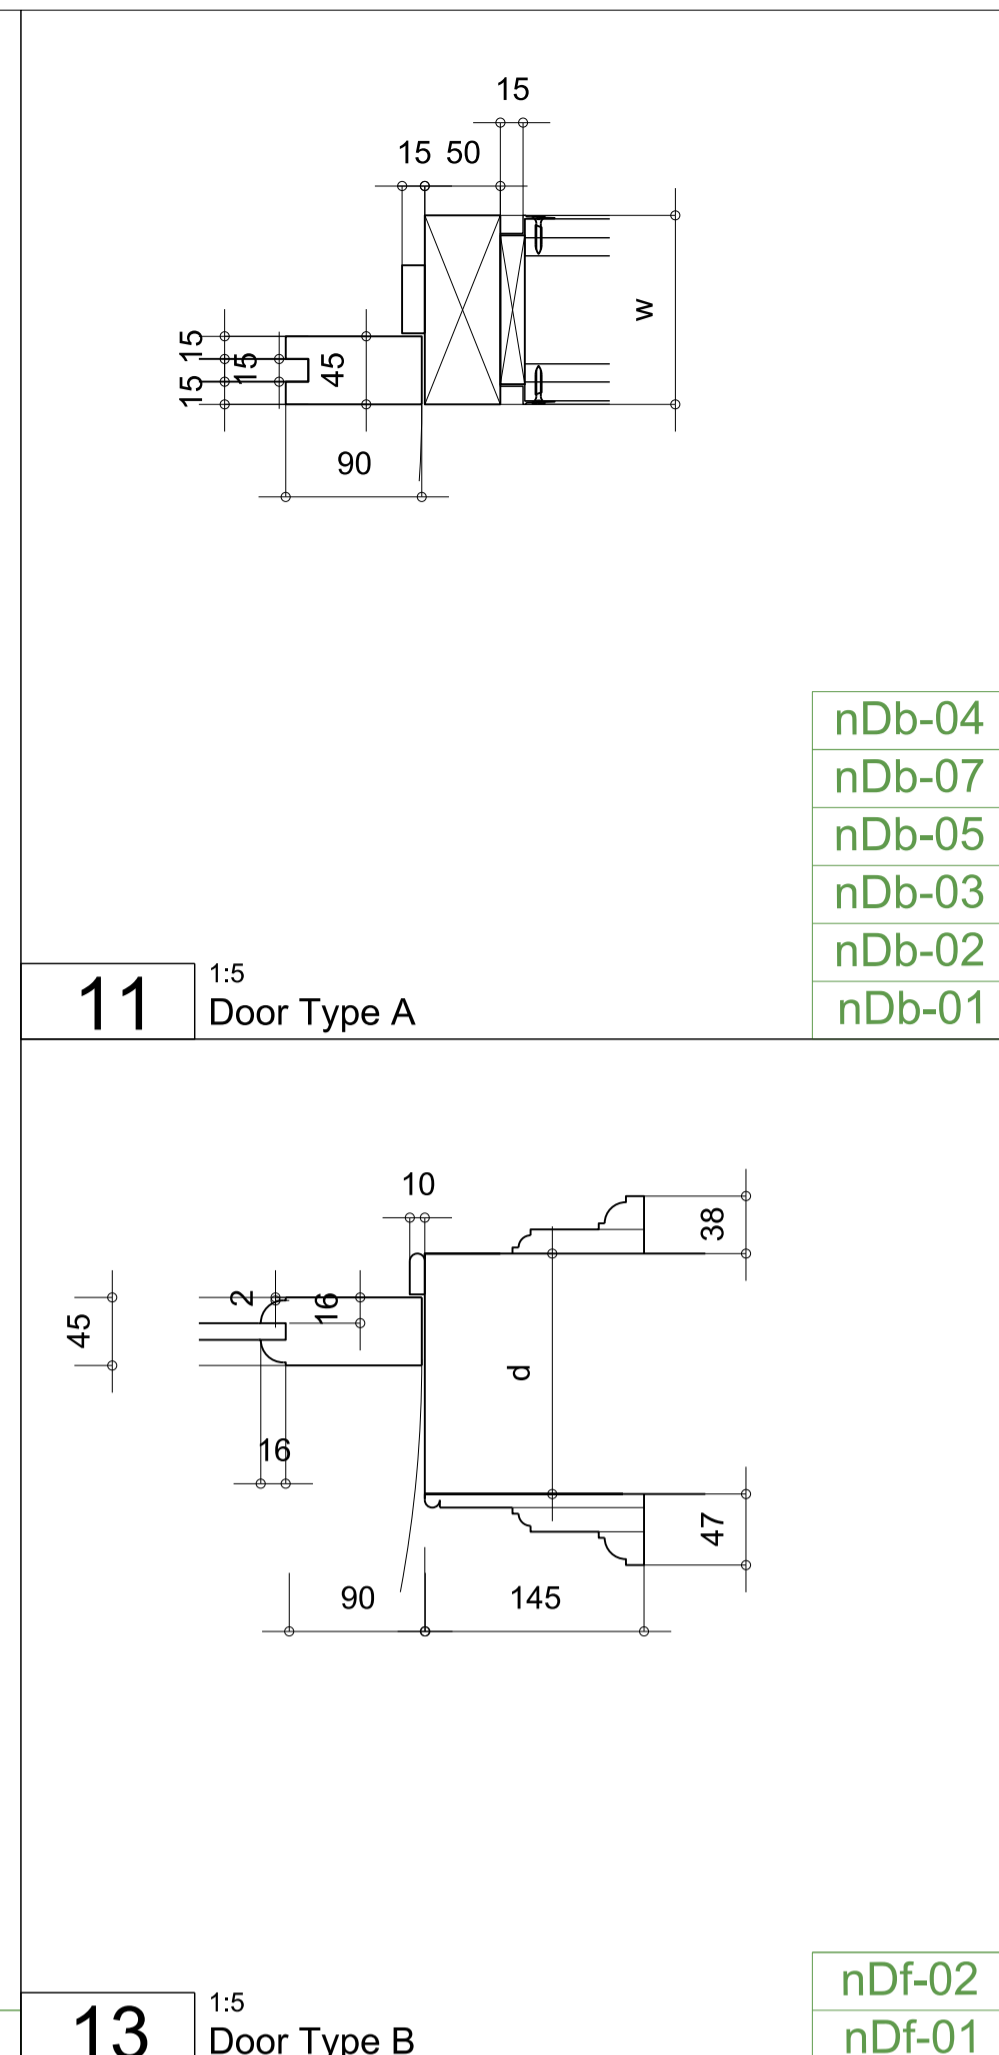


11 1:5 Door Type A
12 1:5 Door Type B & G
 nDb-04
 nDb-07
 nDb-05
 nDb-03
 nDb-02
 nDb-01

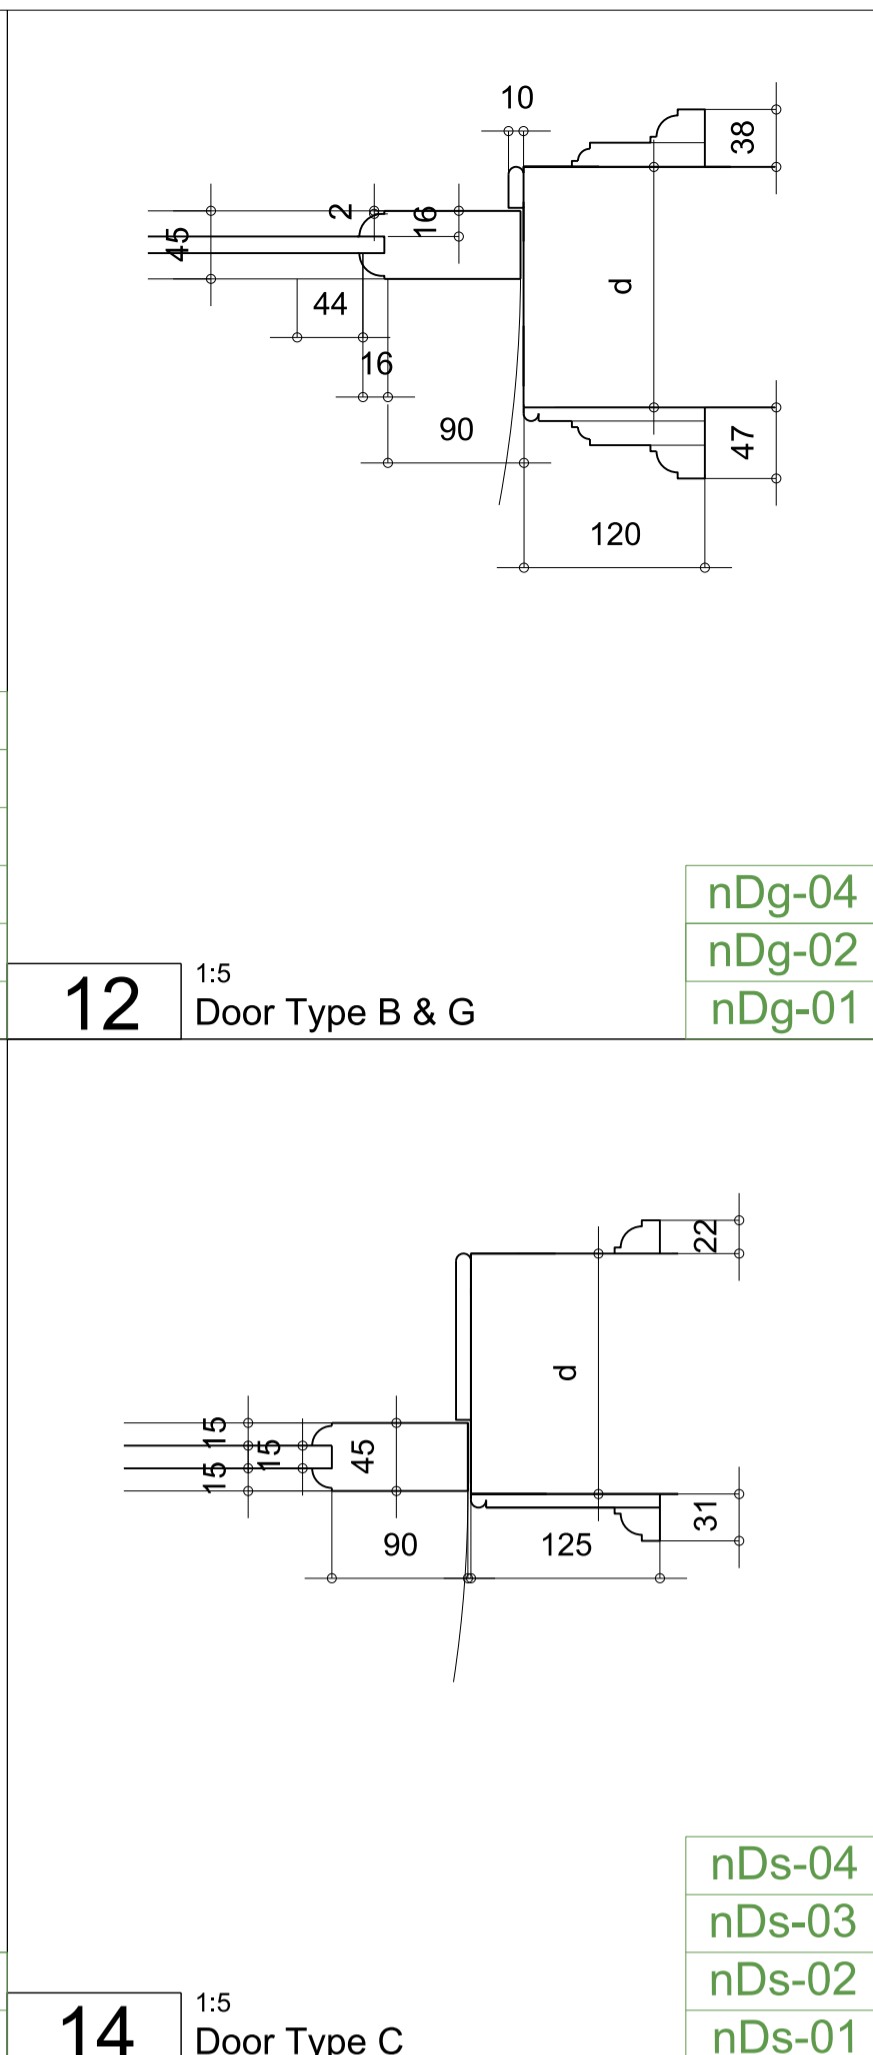


13 1:5 Door Type B
14 1:5 Door Type C
 nDf-02
 nDf-01
 nDs-04
 nDs-03
 nDs-02
 nDs-01

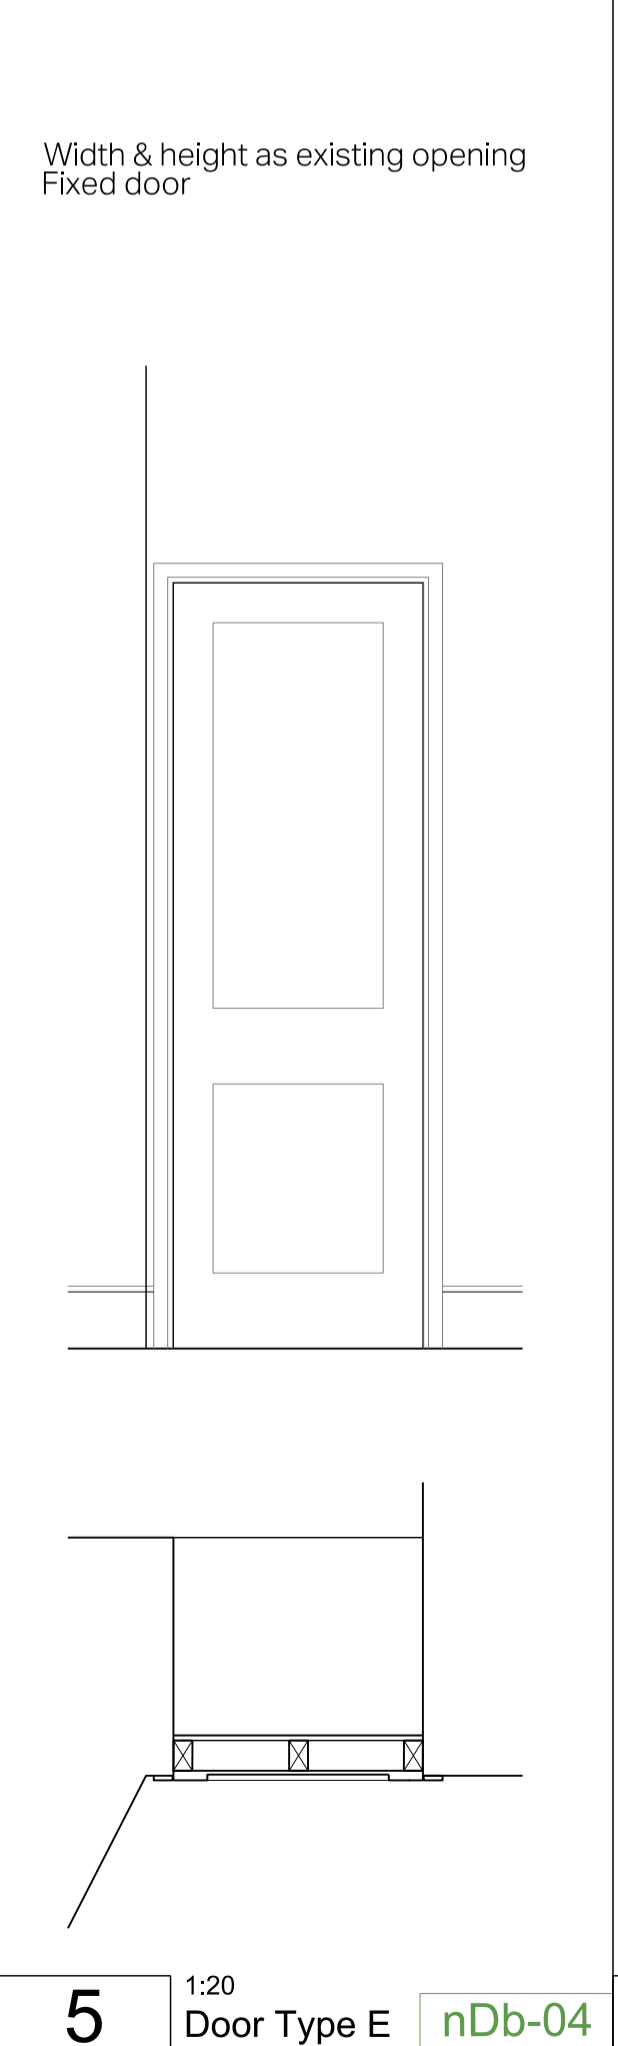


5 1:20 Door Type E
 nDb-04

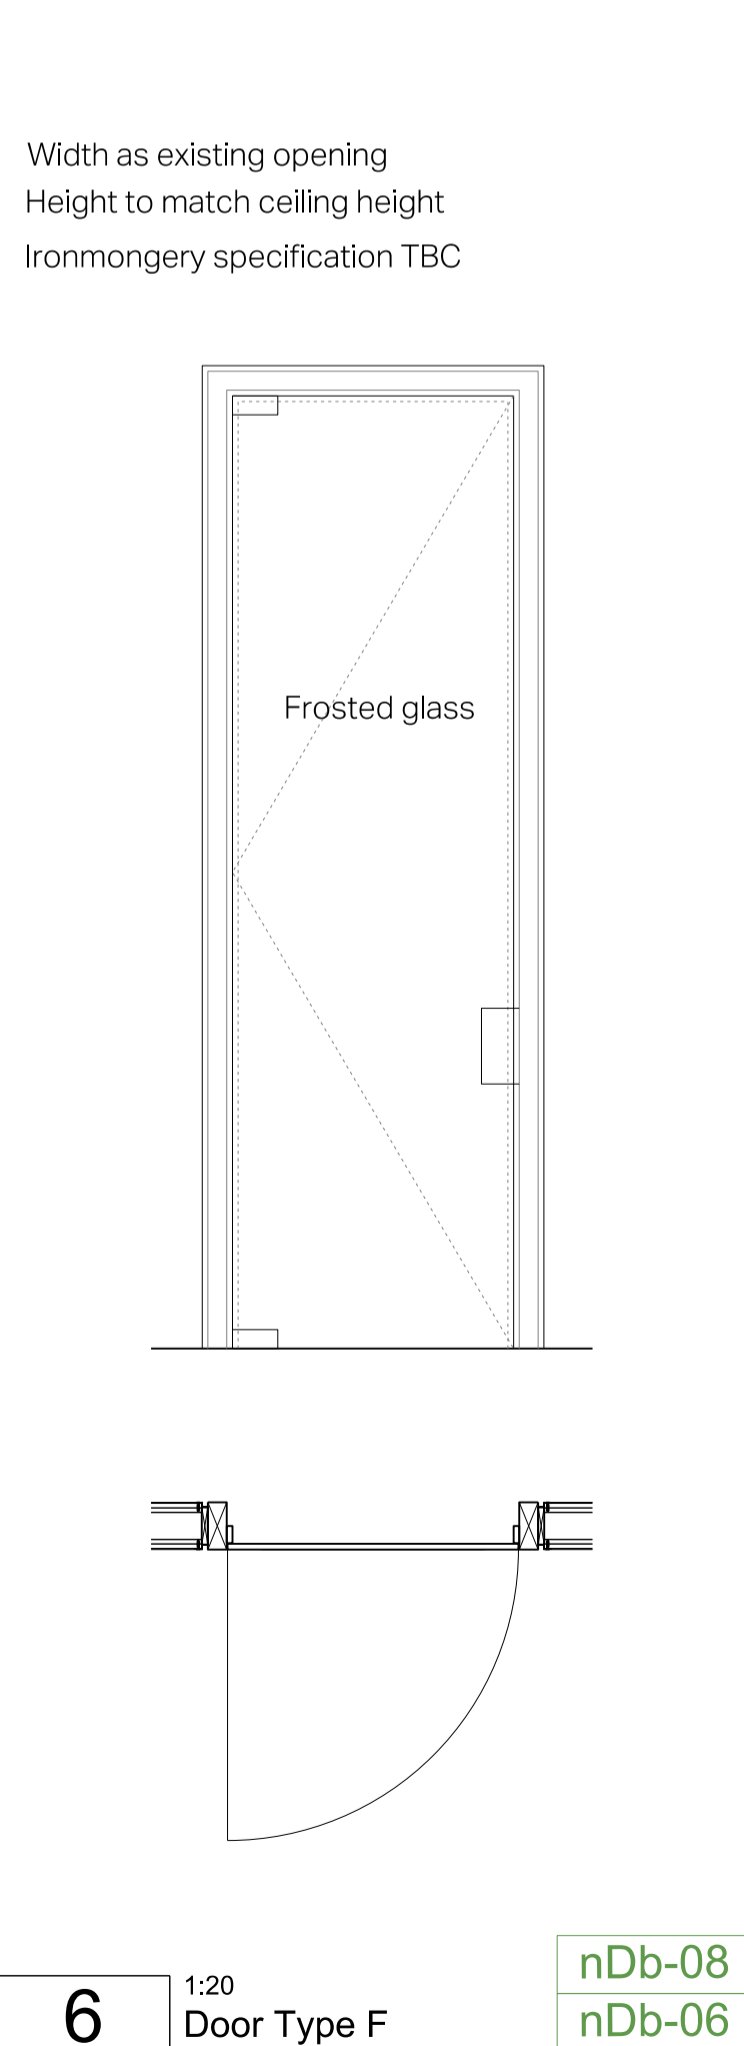


6 1:20 Door Type F
 nDb-08
 nDb-06

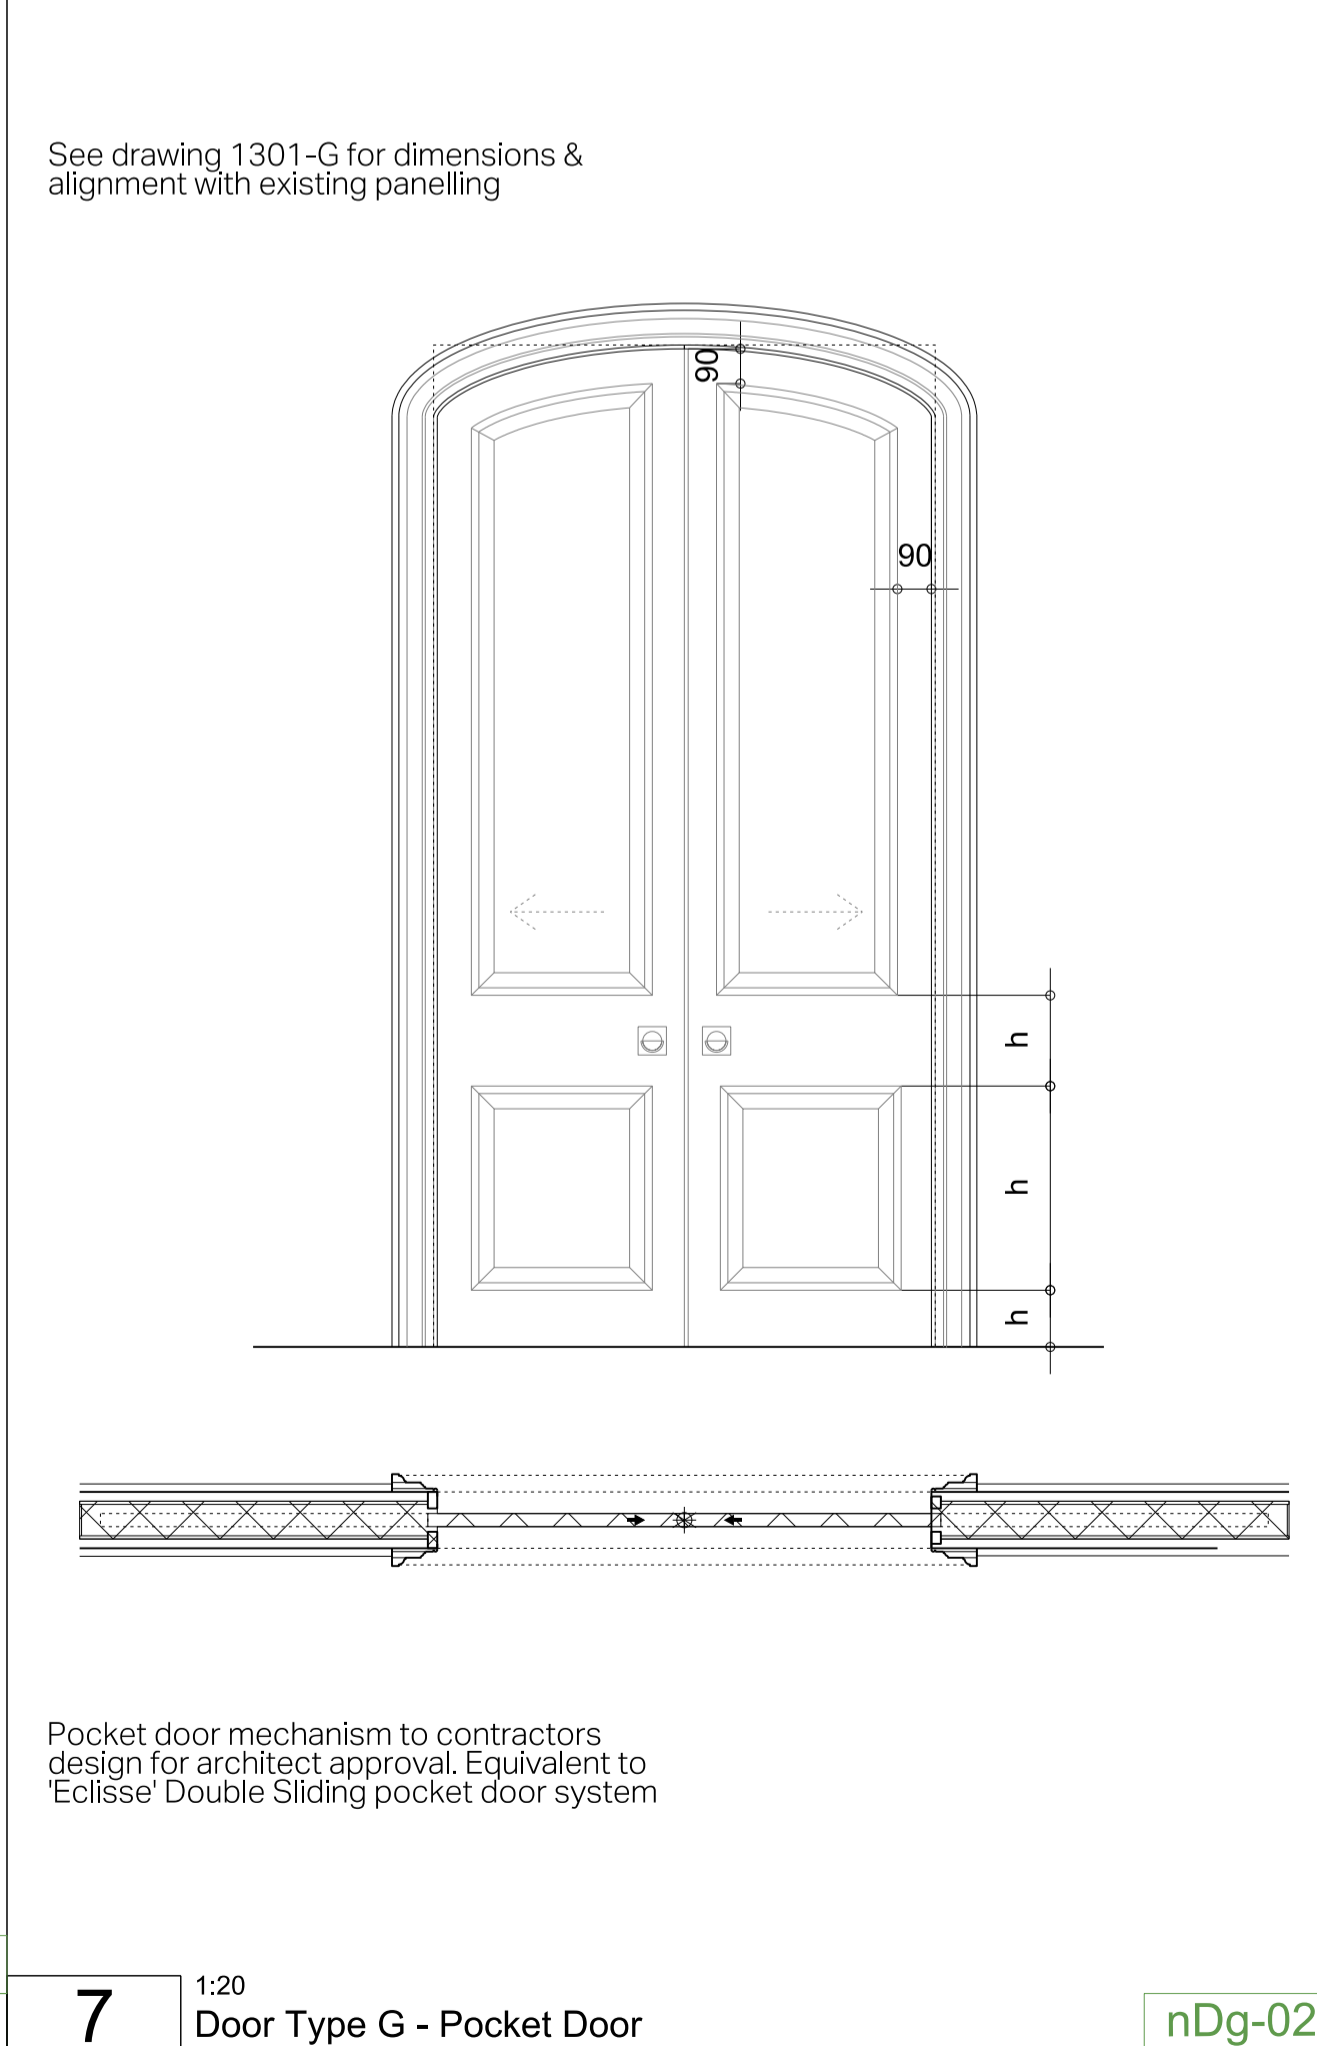


7 1:20 Door Type G - Pocket Door
 nDg-02

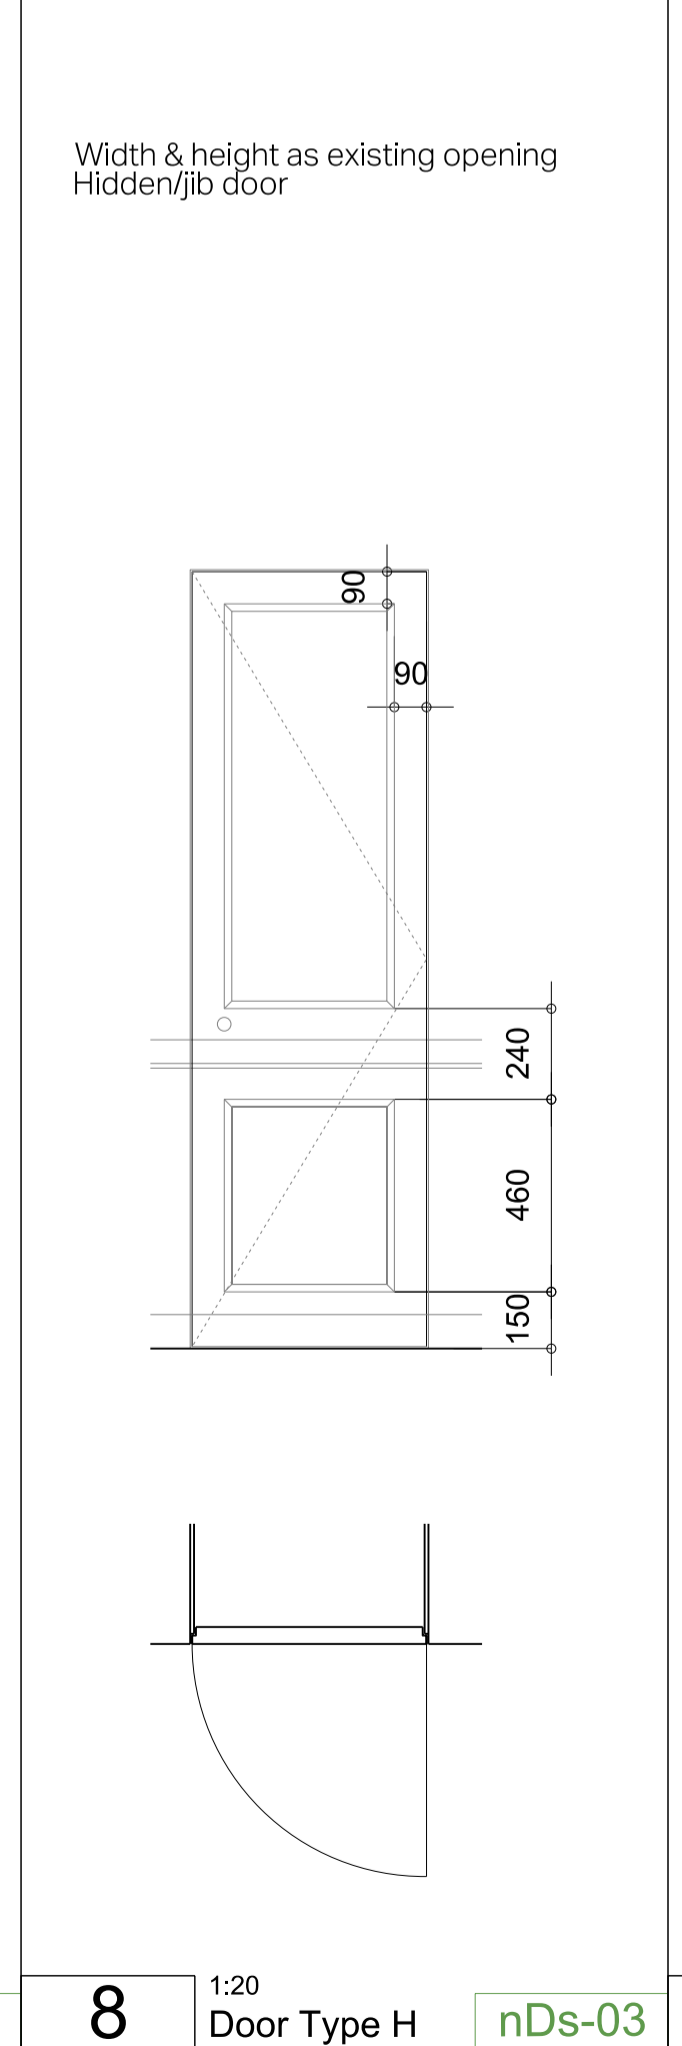


8 1:20 Door Type H
 nDs-03

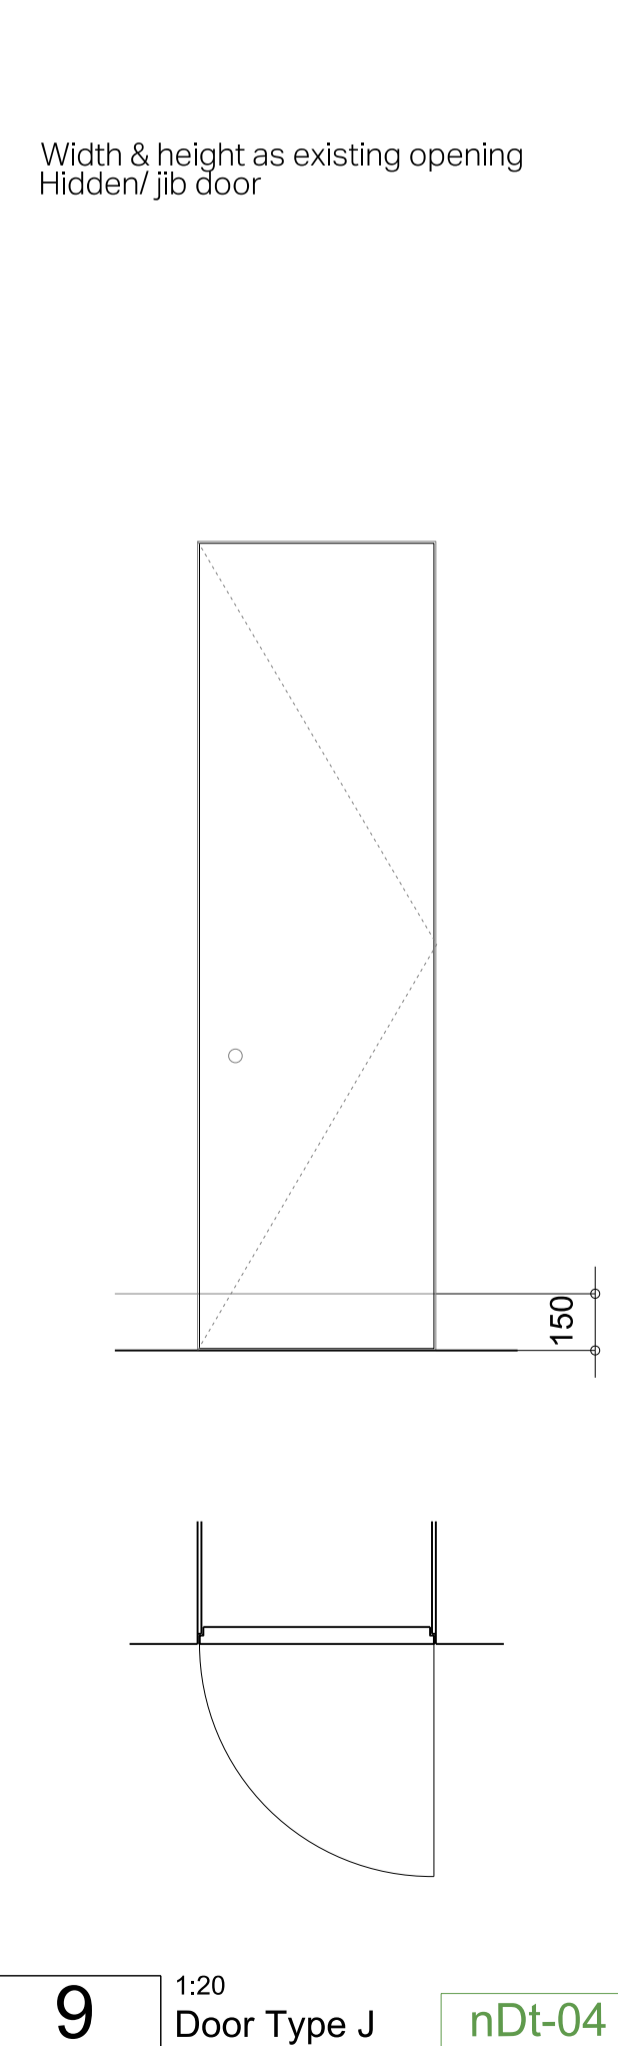

9 1:20 Door Type J
 nDt-04

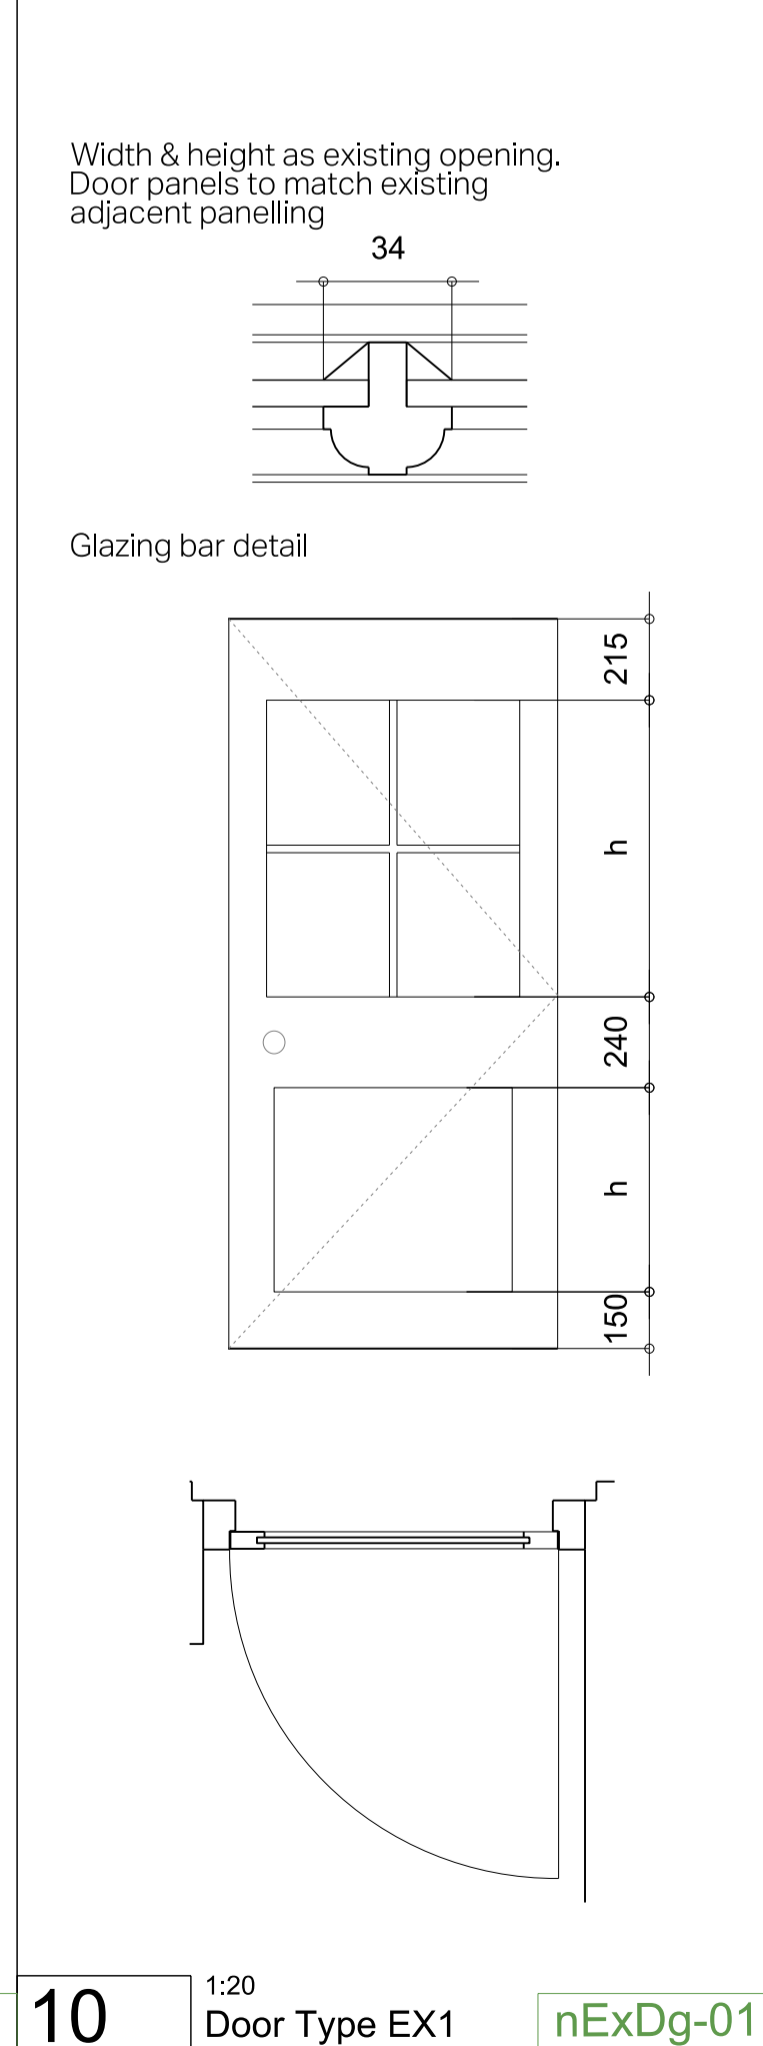

10 1:20 Door Type EX1
 nExDg-01

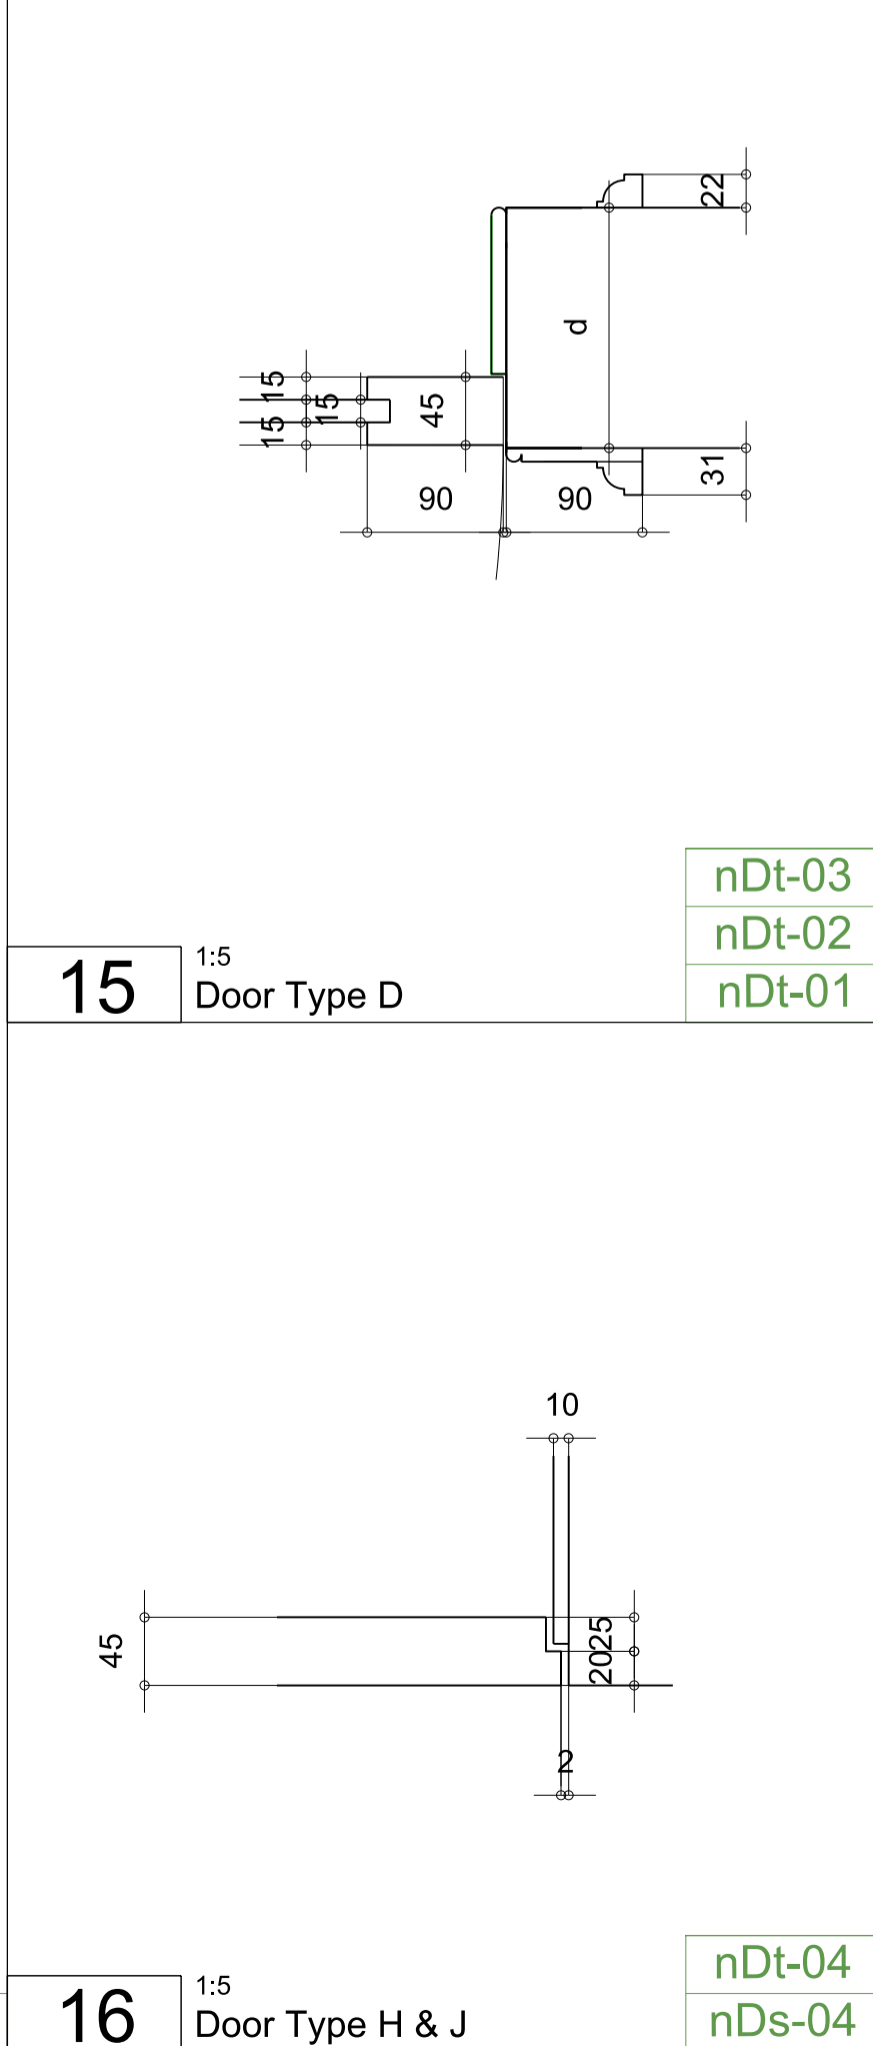

15 1:5 Door Type D
16 1:5 Door Type H & J
 nDt-03
 nDt-02
 nDt-01
 nDt-04
 nDs-04

REV	DATE	NOTES	INT.
H	10.06.2016	Listed Building Consent Condition	RM
G	09.03.2016	Listed Building Consent Condition	RM
F	03.02.2016	Listed Building Consent Condition	RM
E	03.11.2015	Listed Building Consent Condition	RM
D	11.05.2015	Planning & Listed Building Revisions	GR
C	06.02.2015	Planning & Listed Building Revisions	GR
-	21.11.2014	For Comment	GM

PROJECT
 28 GREAT JAMES STREET
 WC1N 3EY

DRAWING TITLE
 INTERIOR DOOR DETAILS

STATUS		PLANNING		SCALE @ A1
DATE	DRAWN	CHECK	SCALE	@ A1
OCT 2013	GM	CD	1:50	
PROJECT NUMBER	UNIT / BLOCK	CU / SFB	TYPE & NUMBER	REVISION LETTER
0232	A	1400	H	

0 1
 SCALE IN METRES @ 1:20