


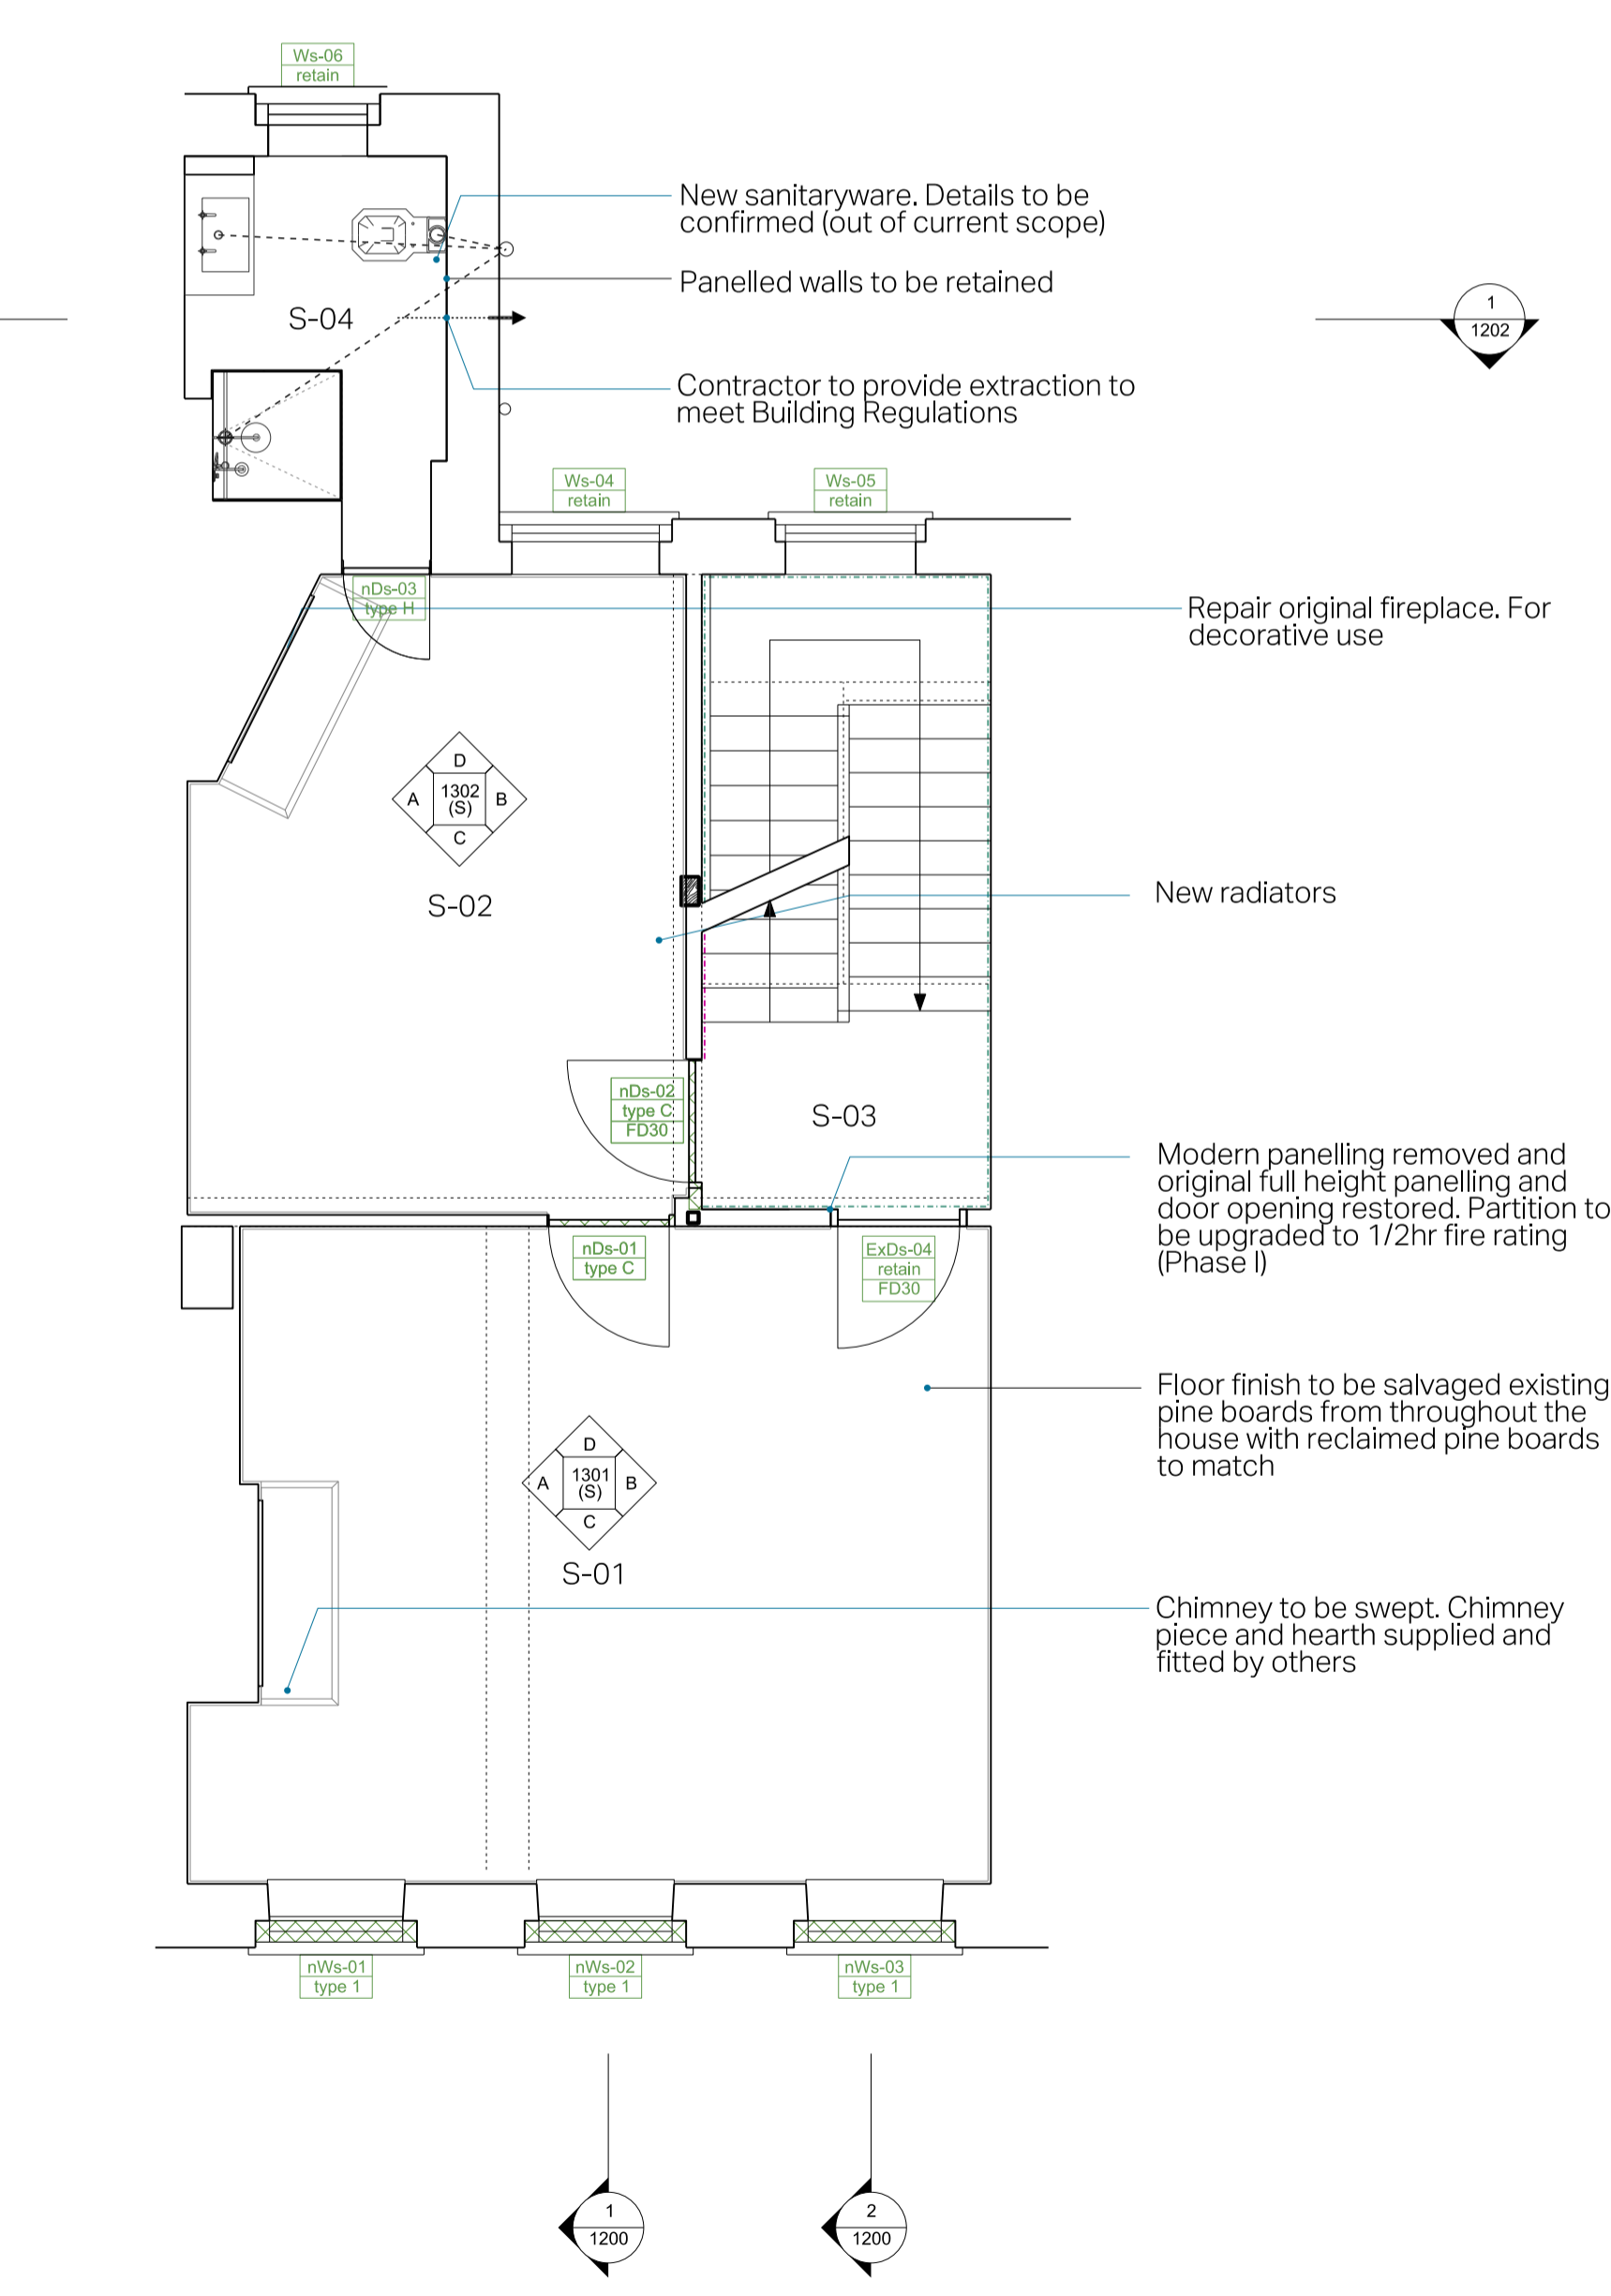


THIS DRAWING IS PROTECTED BY COPYRIGHT AND MUST NOT BE COPIED OR REPRODUCED WITHOUT THE WRITTEN CONSENT OF CHRIS DYSON ARCHITECTS LIMITED. NO DIMENSIONS ARE TO BE SCALED FROM THIS DRAWING. ALL DIMENSIONS AND SIZES TO BE CHECKED ON SITE. NORTH POINTS SHOWN ARE INDICATIVE.


SITE SPECIFIC HAZARDS

IN ACCORDANCE WITH THE REQUIREMENTS OF THE COM REGULATIONS 2007 THE FOLLOWING SIGNIFICANT RESIDUAL HAZARDS HAVE NOT BEEN DISREGARDED OUT OF THIS PROJECT AND MUST BE TAKEN INTO CONSIDERATION BY CONTRACTORS PLANNING TO UNDERTAKE THE WORKS SHOWN ON THIS DRAWING:


- KEY
-  To be constructed
 -  Stairs full height Panelling
 -  Stairs half height panelling



1 1:50 SECOND FLOOR PLAN

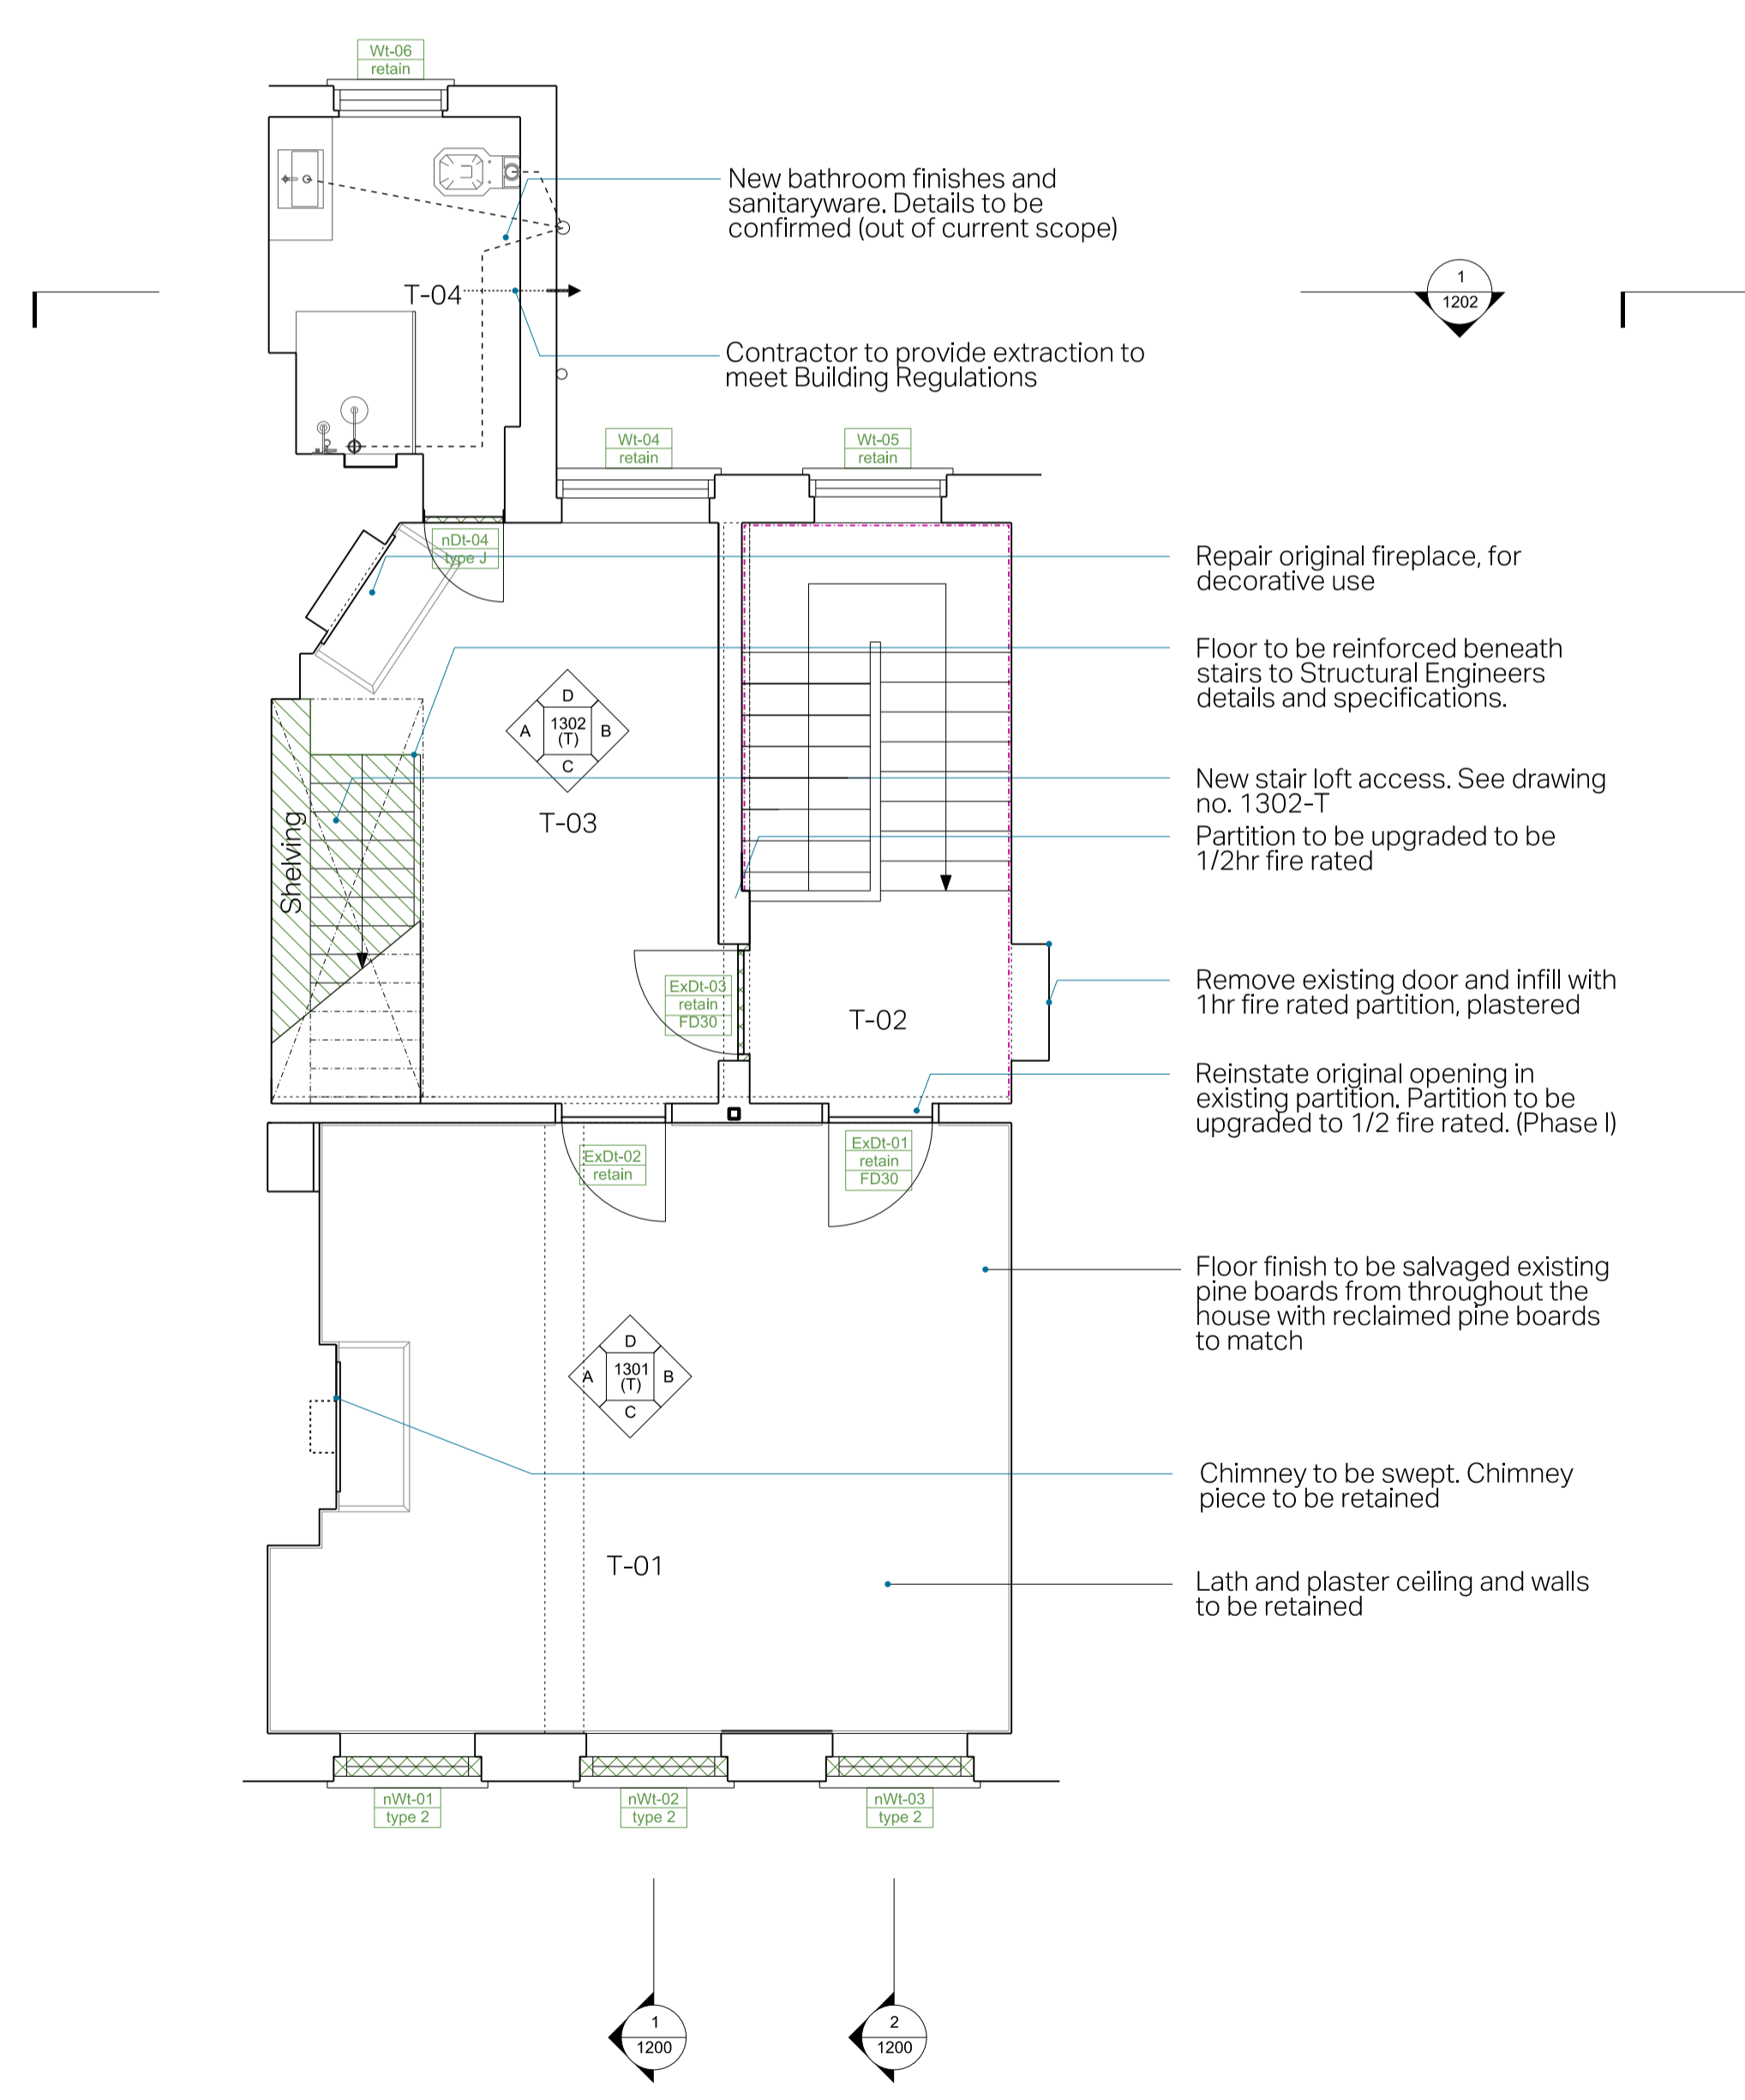

2 1:50 THIRD FLOOR PLAN

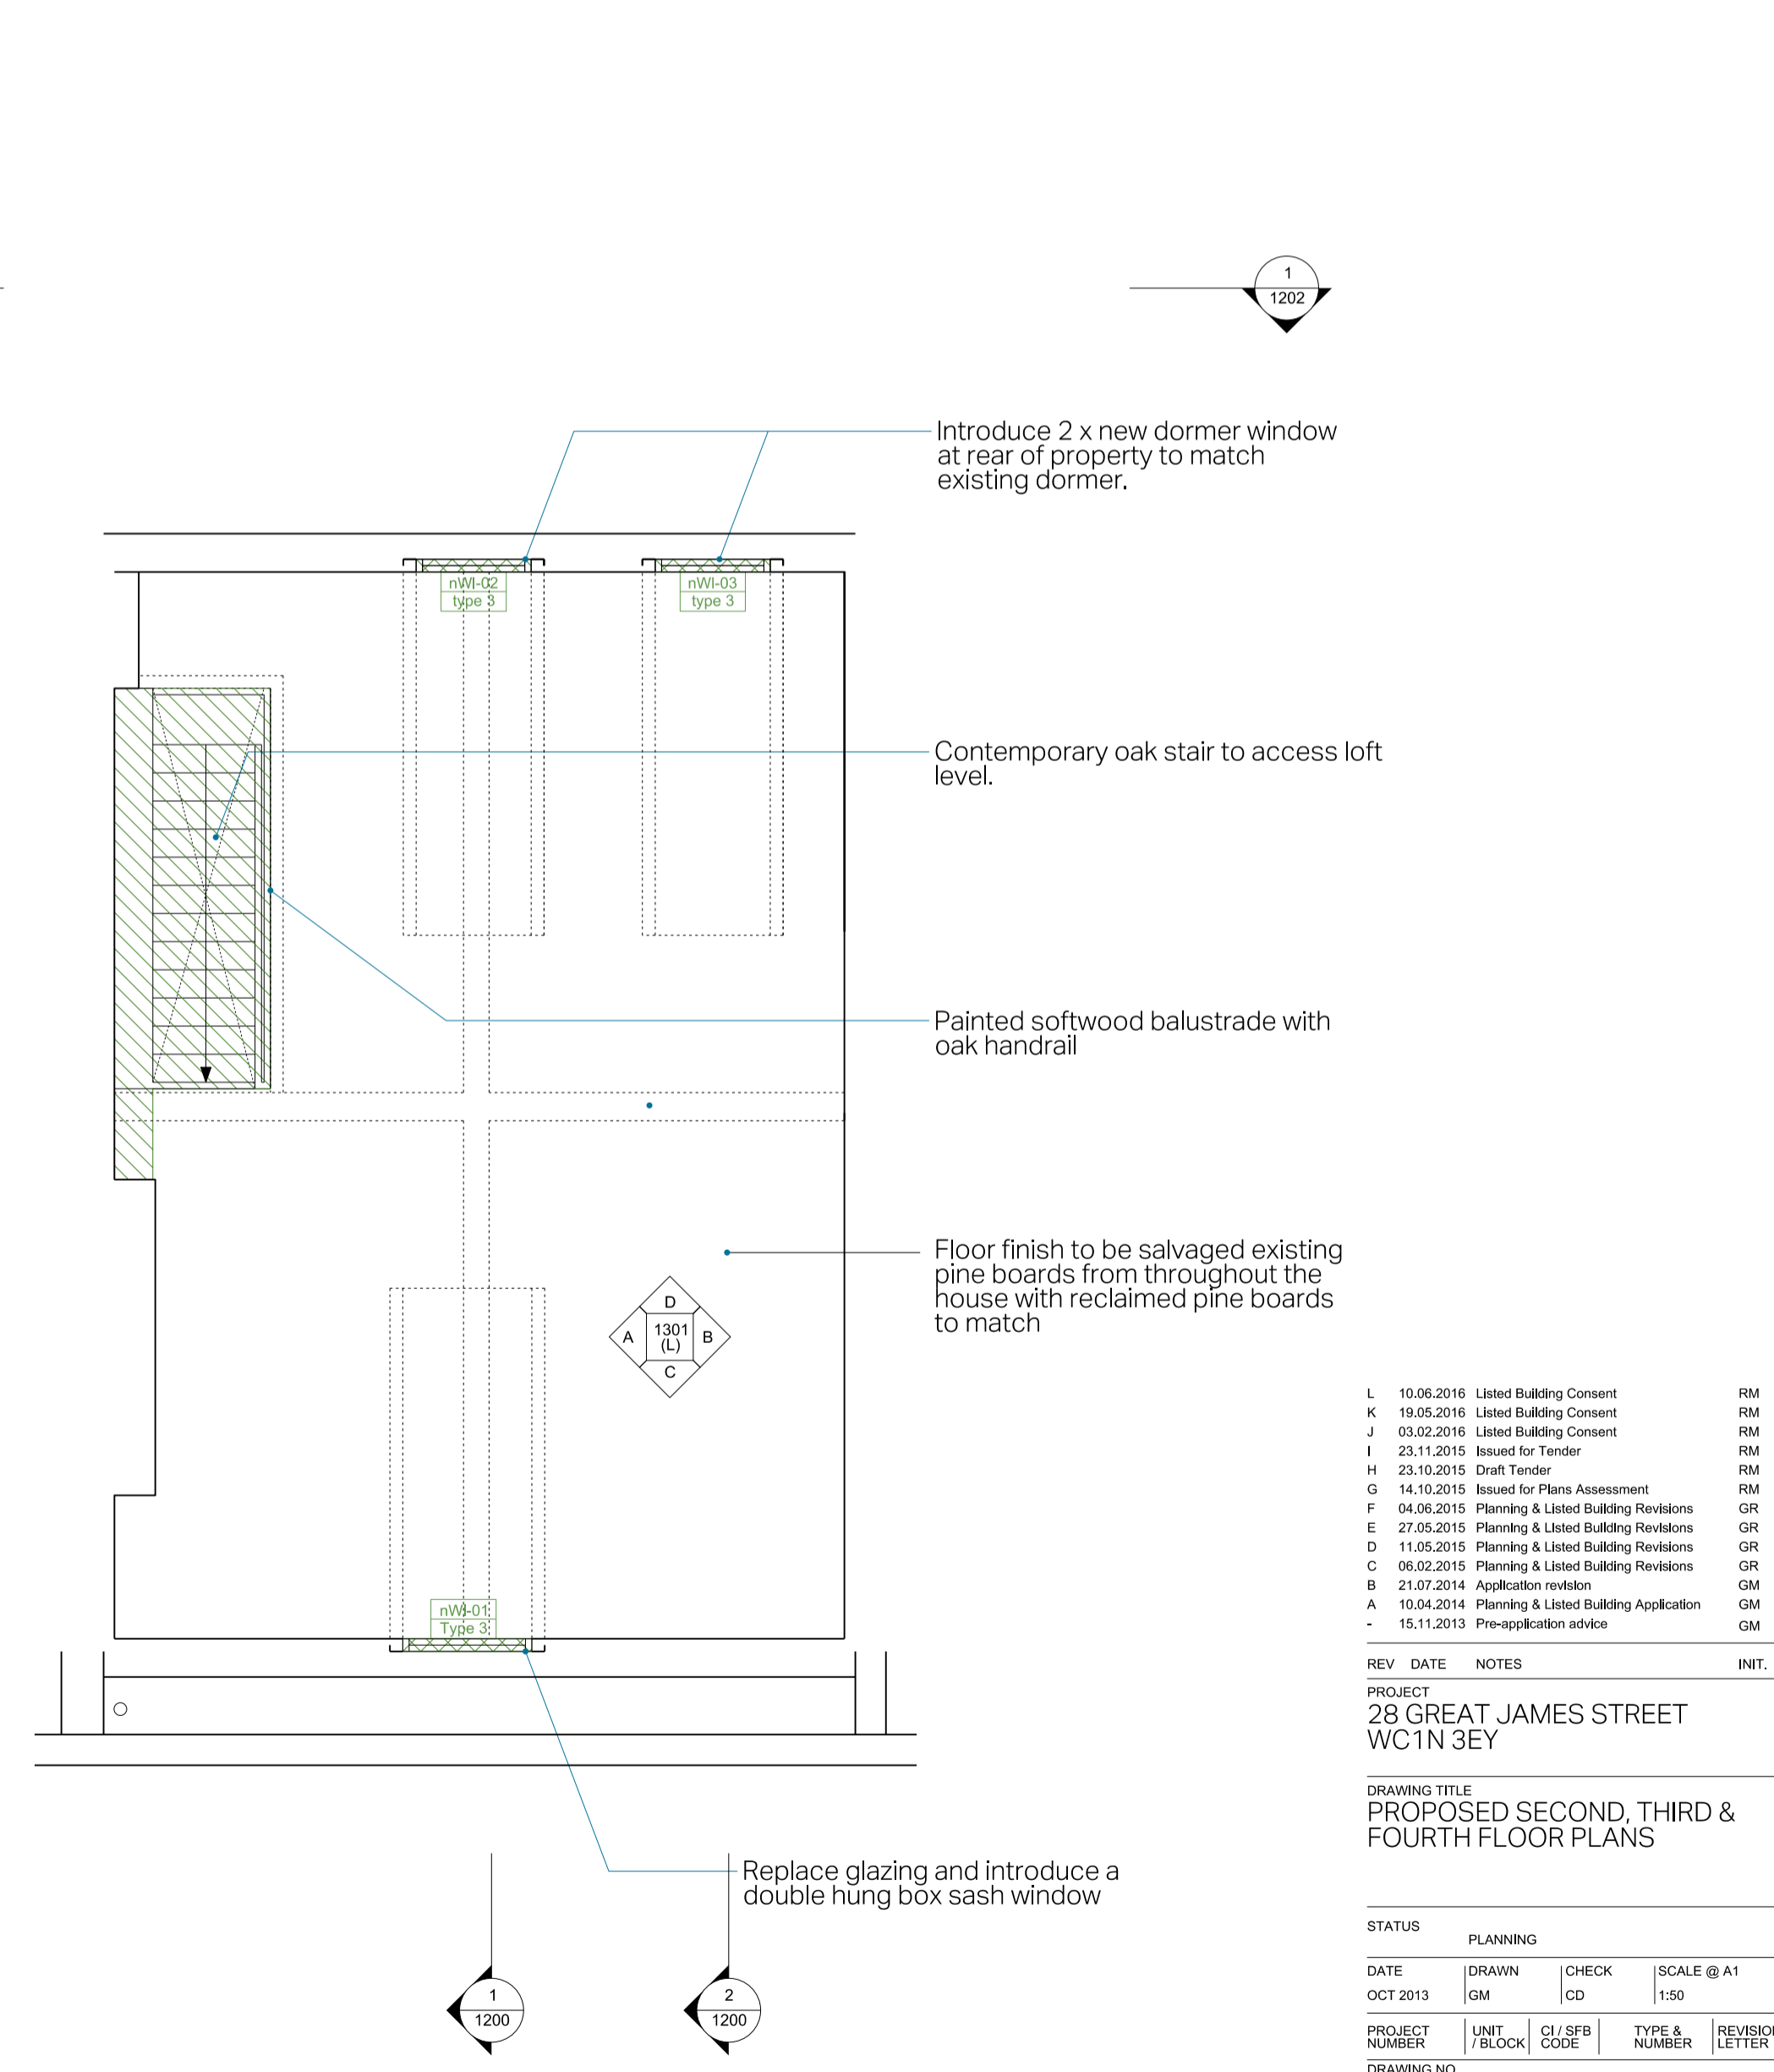

3 1:50 FOURTH FLOOR PLAN

REV	DATE	NOTES	INIT.
L	10.06.2016	Listed Building Consent	RM
K	19.05.2016	Listed Building Consent	RM
J	03.02.2016	Listed Building Consent	RM
I	23.11.2015	Issued for Tender	RM
H	23.10.2015	Draft Tender	RM
G	14.10.2015	Issued for Plans Assessment	RM
F	04.06.2015	Planning & Listed Building Revisions	GR
E	27.05.2015	Planning & Listed Building Revisions	GR
D	11.05.2015	Planning & Listed Building Revisions	GR
C	06.02.2015	Planning & Listed Building Revisions	GR
B	21.07.2014	Application revision	GM
A	10.04.2014	Planning & Listed Building Application	GM
-	15.11.2013	Pre-application advice	GM

PROJECT
28 GREAT JAMES STREET
WC1N 3EY

DRAWING TITLE
PROPOSED SECOND, THIRD & FOURTH FLOOR PLANS

STATUS		PLANNING		SCALE @ A1	
DATE	DRAWN	CHECK	CD	SCALE	SCALE
OCT 2013	GM	CD	CD	1:50	1:50
PROJECT NUMBER	UNIT / BLOCK	CU / SUB NUMBER	TYPE & NUMBER	REVISION LETTER	
0232	A		1003	L	

0 1 2 3
SCALE IN METRES 1:50 @ A1, 1:100 @ A3