
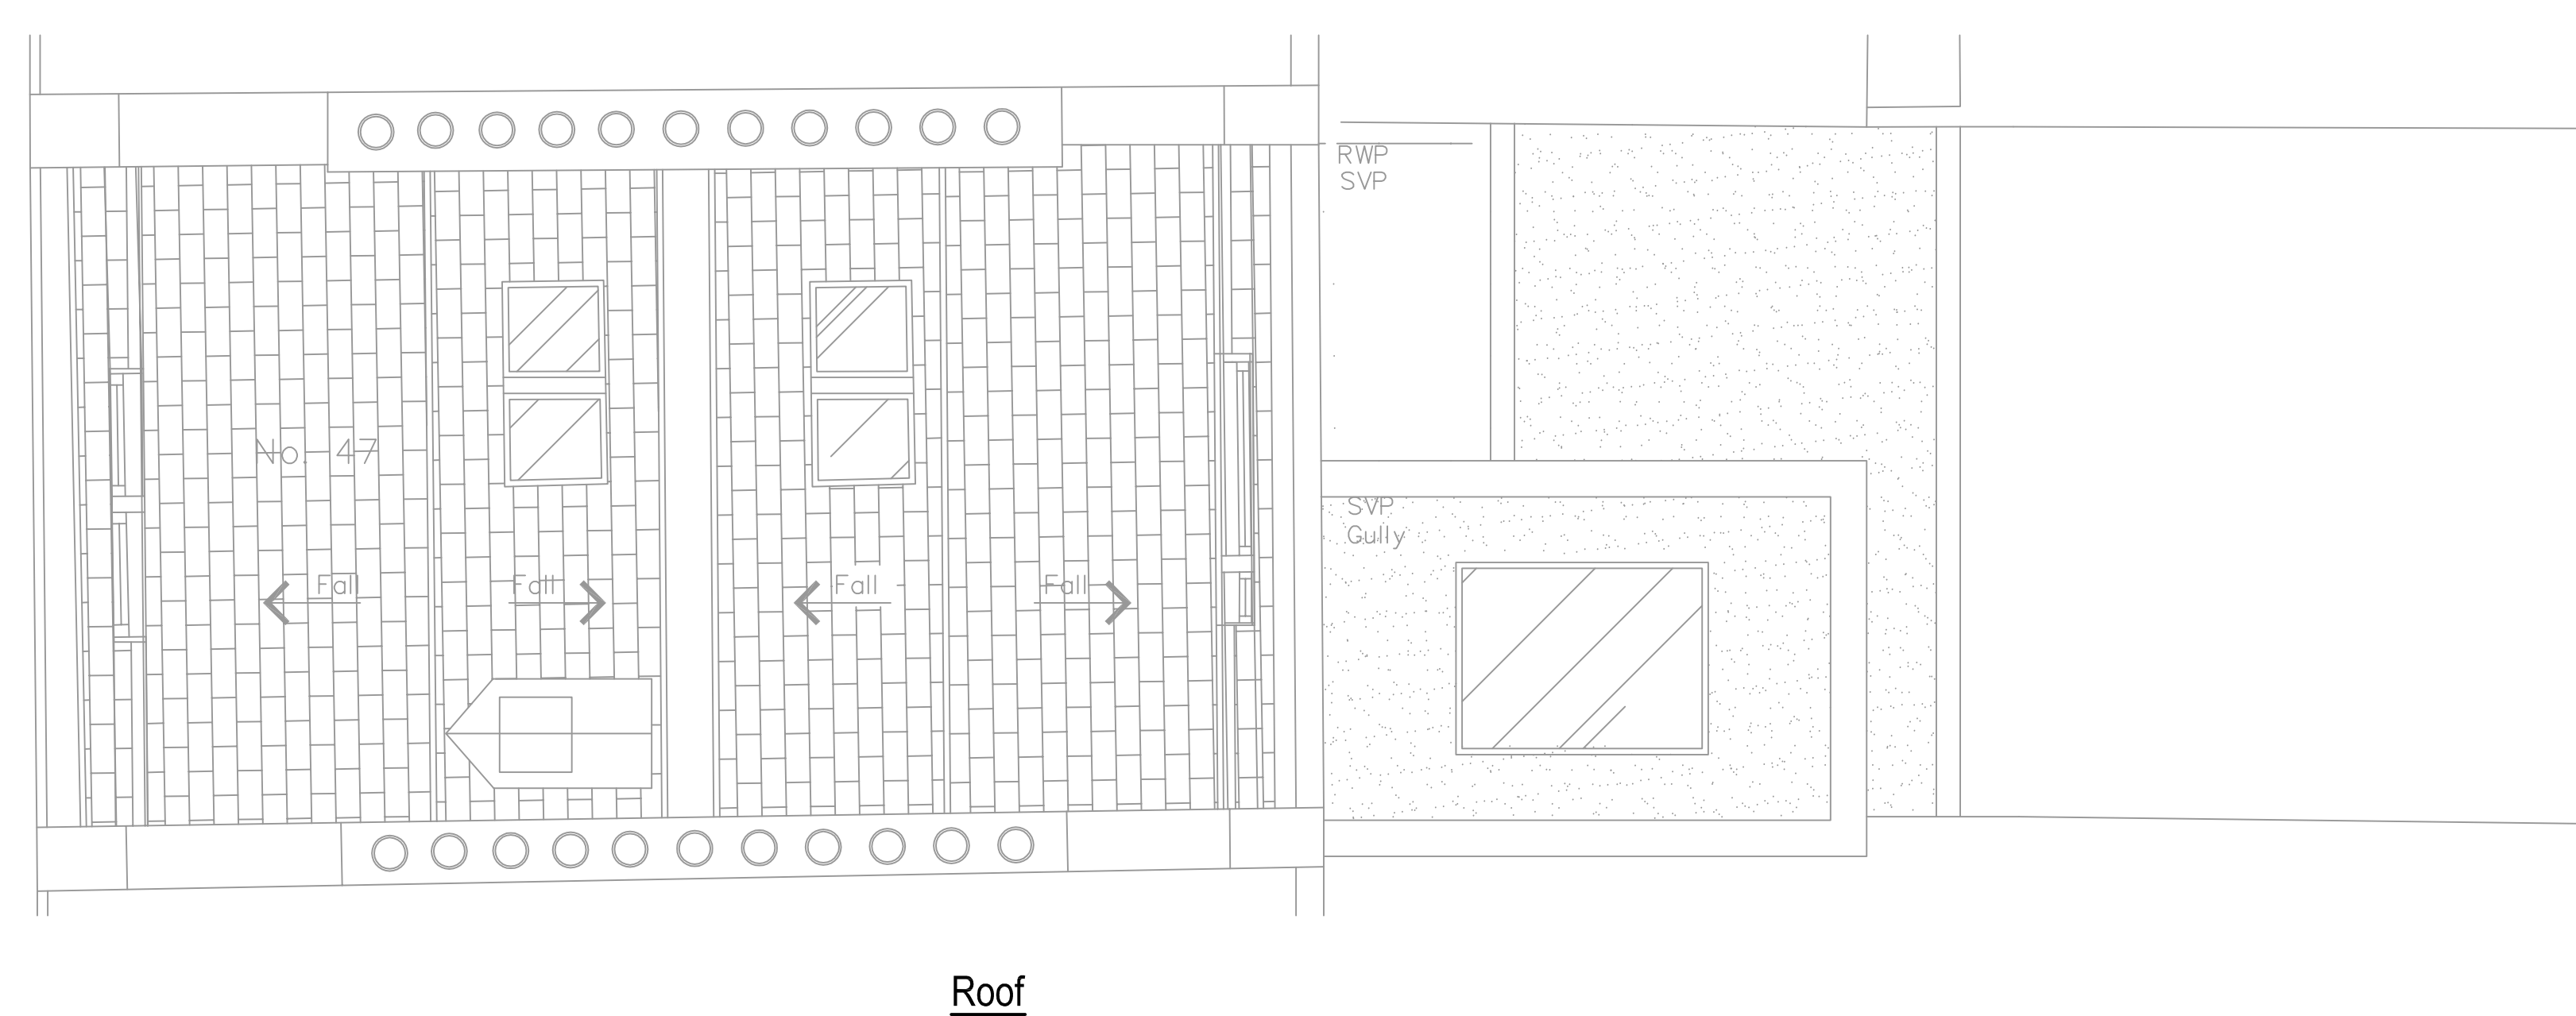
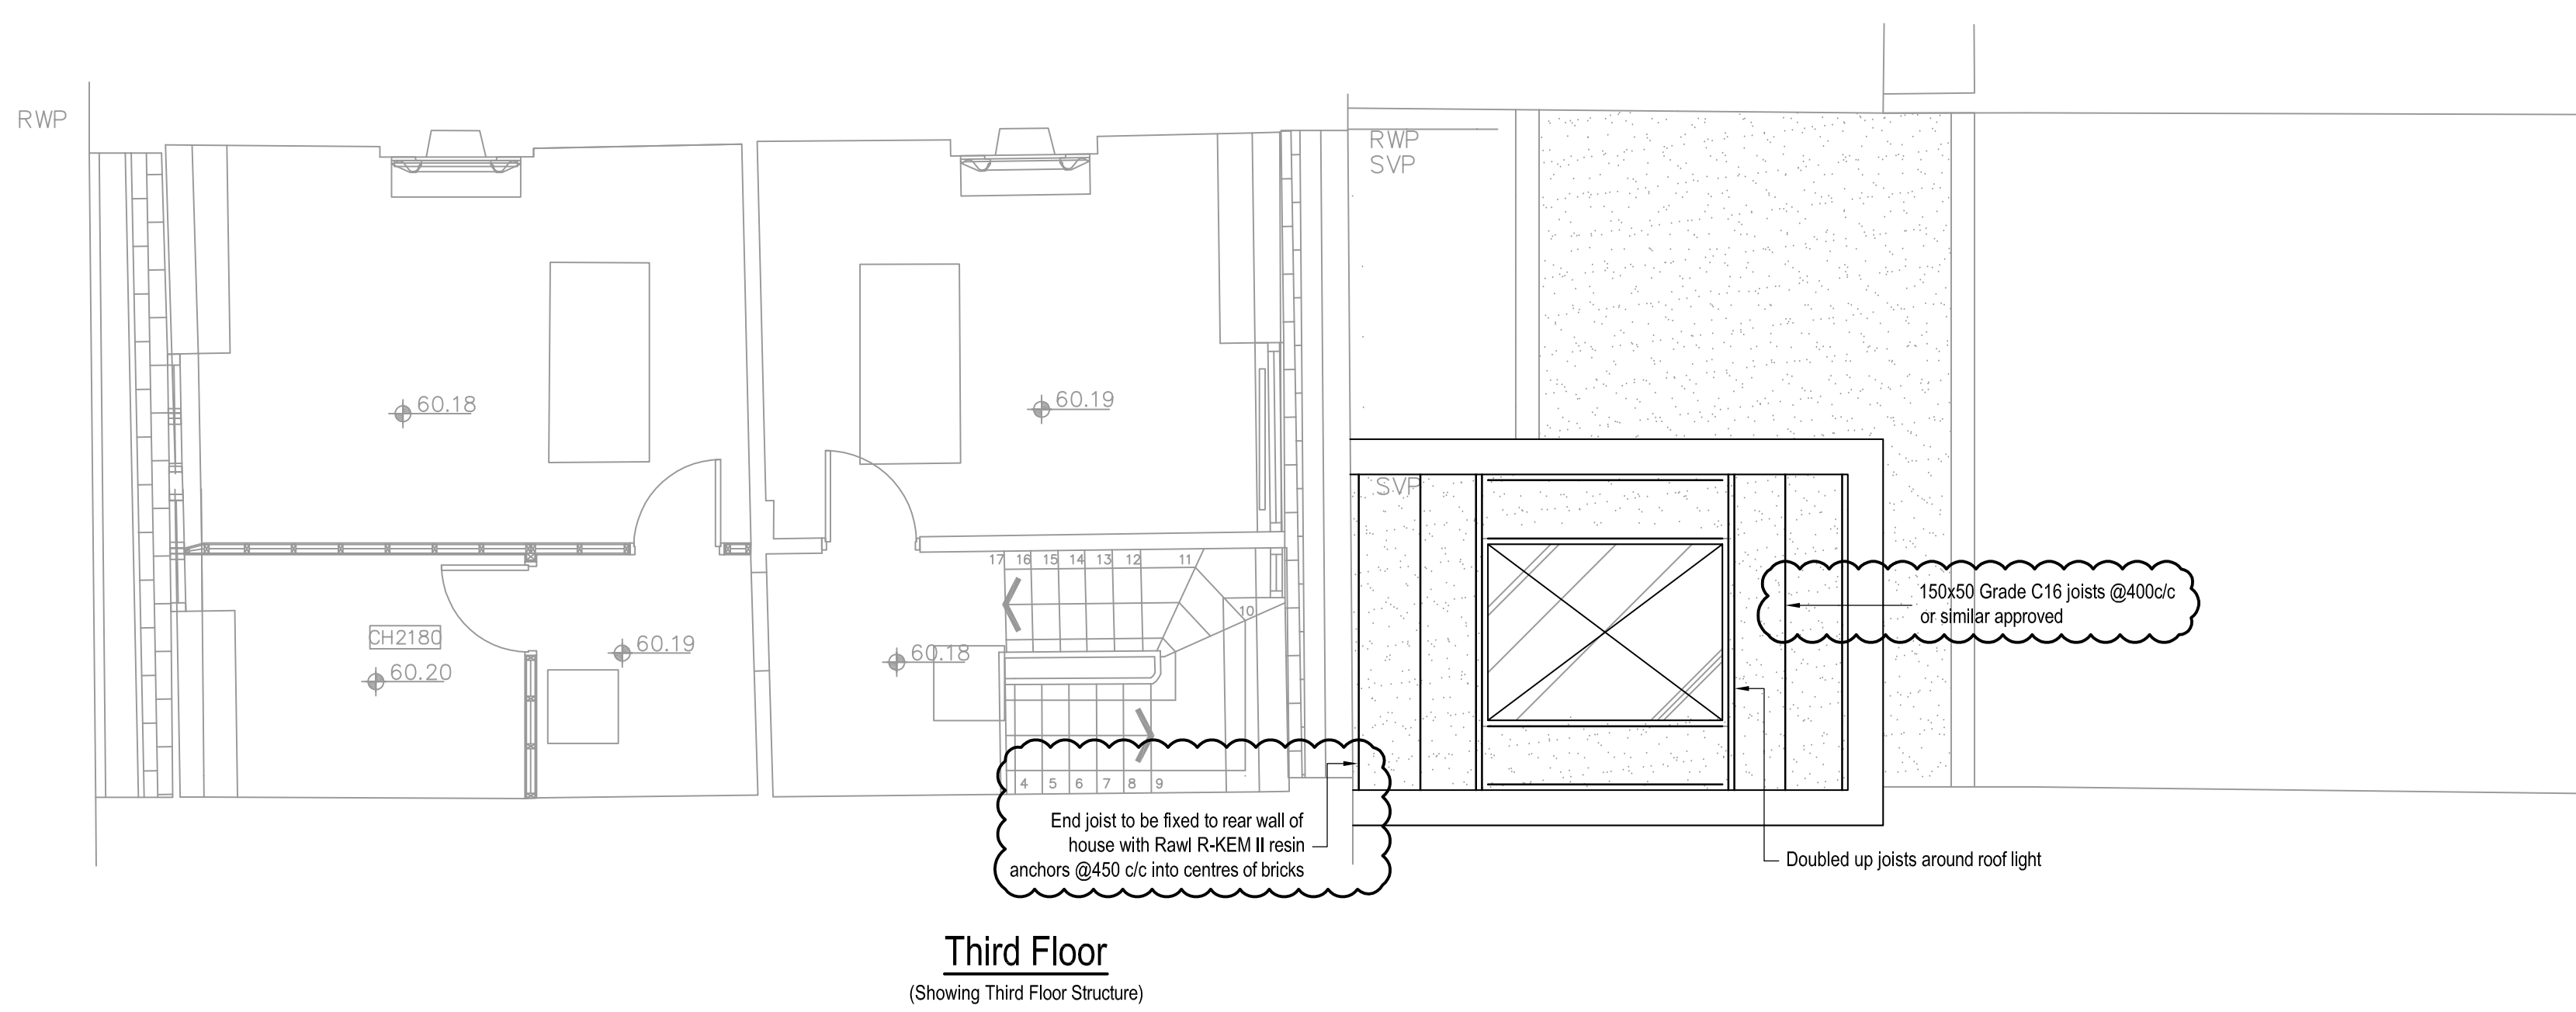


INFORMATION WITHIN THIS DRAWING IS NOT NECESSARILY PRODUCED TO SCALE. ALWAYS USE FIGURED DIMENSIONS AND CO-ORDINATES - IF IN DOUBT, ASK.

NOTES

1. All dimensions in millimetres unless stated otherwise.
2. All levels in metres above Ordnance Datum unless noted otherwise.
3. See Drawing 39053/001 for Notes.
4. Design is subject to approval by Historic England.

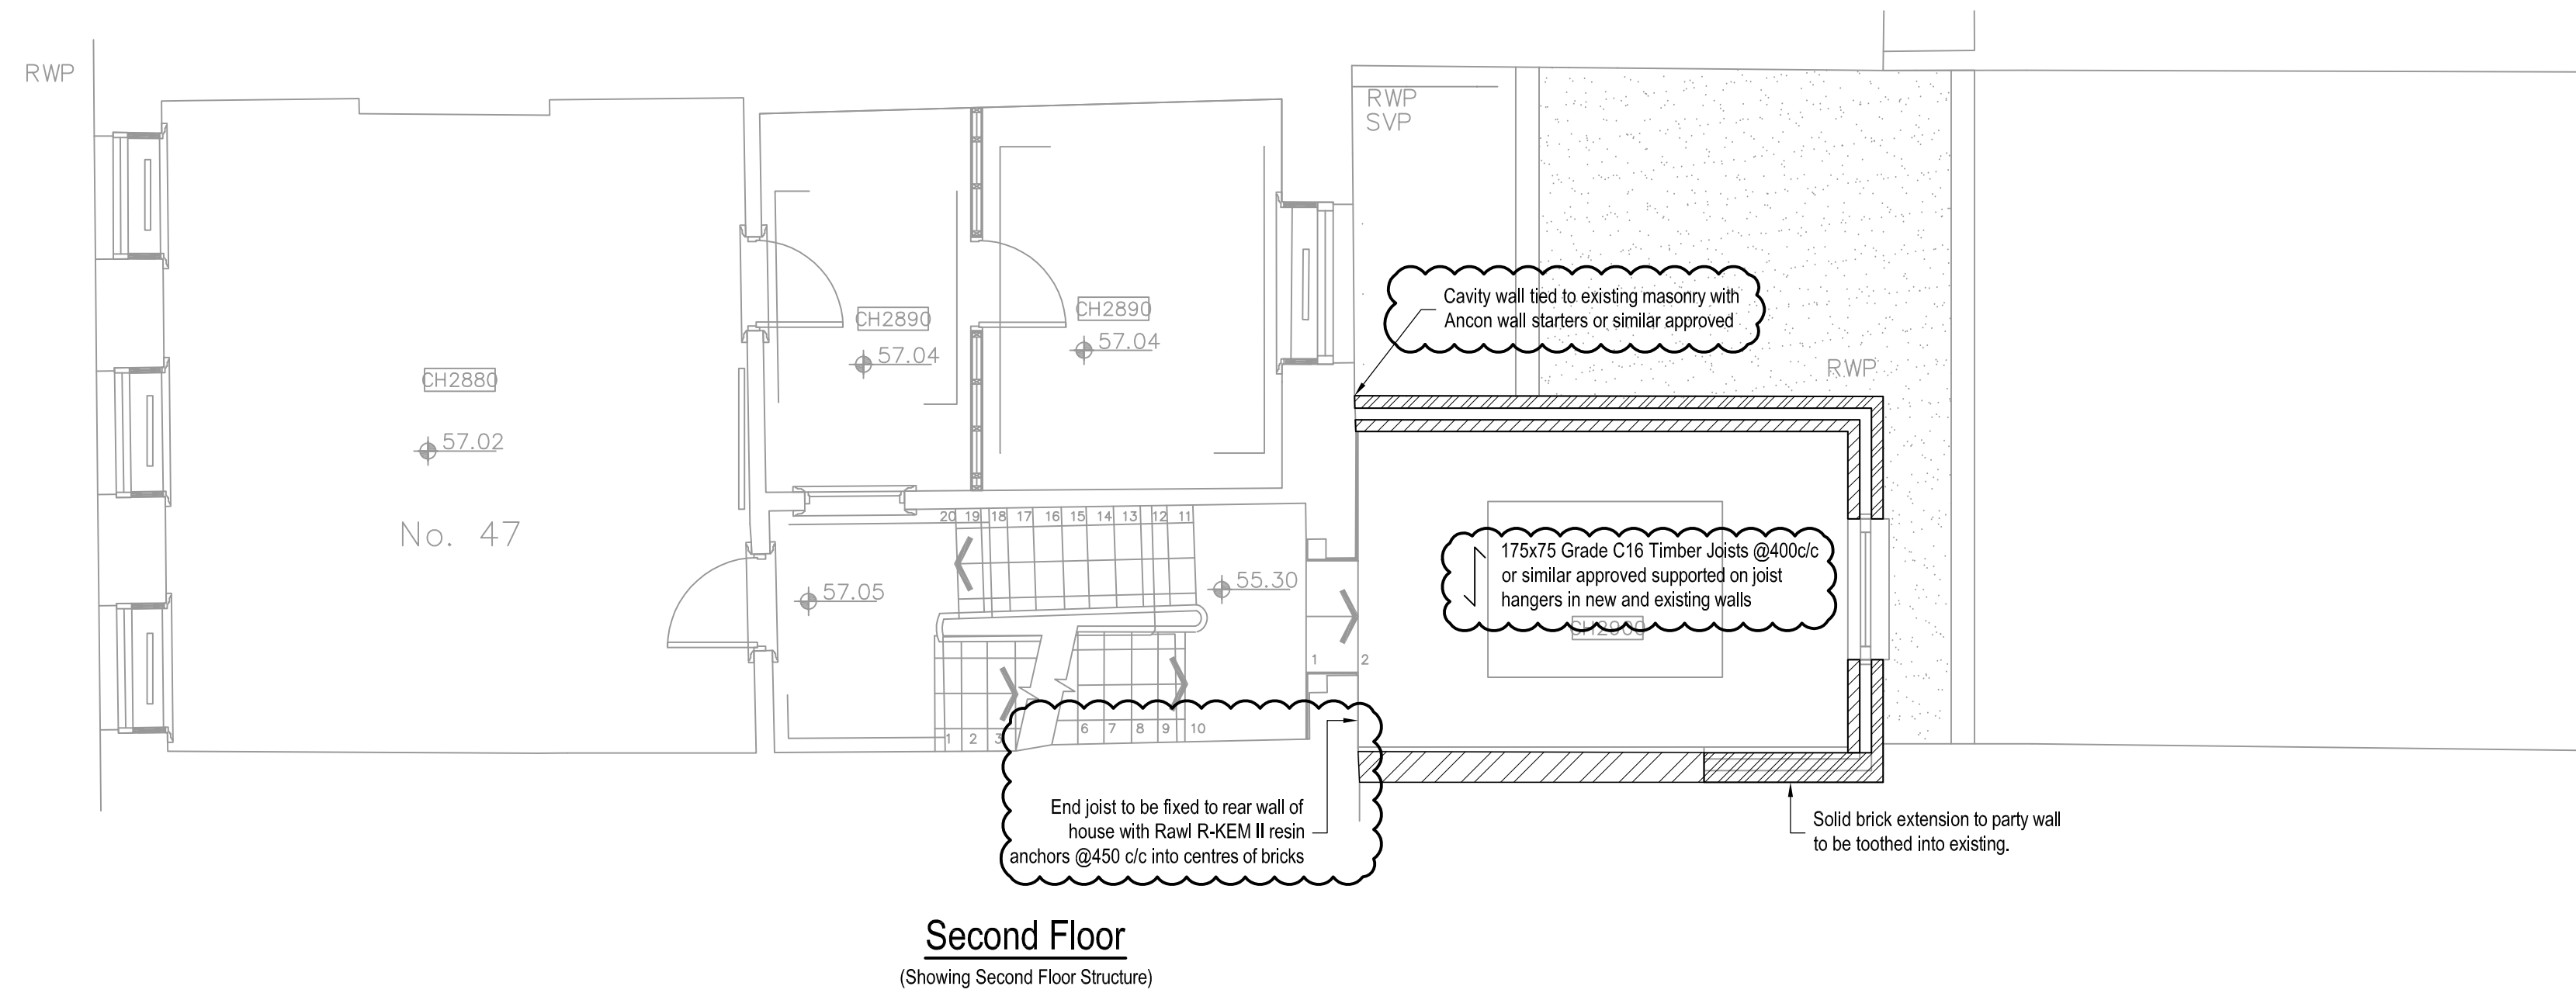

C	Second & Third floor plans amended where shown	POH	NB	27.05.16
B	Issued for planning	POH	NB	13.05.16
A	First Issue	POH	NB	04.05.16
REV	DESCRIPTION	SIG	CHK	DATE

TG STUDIO

47 DOUGHTY STREET
LONDON

SECOND, THIRD FLOOR
& ROOF PLANS

Eastwood & Partners
CONSULTING ENGINEERS

Principle House
121-123 Fleet Road
Fleet, Hampshire
GU51 3PD
Tel 01252 360 580
Fax 01252 360 581

mail@eastwoodandpartners.com
www.eastwoodandpartners.com



SCALE WHEN PLOTTED AT A1 1:50			DRAWING STATUS TENDER	
DRAWN	CHECKED	DATE	DRAWING NUMBER	REV
POH	NB	04.05.2016	39053/006	C