

NOTES

GENERAL NOTE

- All works to be carried out in accordance with relevant BS/EN standards.

PACKAGES

- Design, materials and construction detailing to be carried out by trade contractor.

- Design to be carried out and implemented by contractor.


- REFER TO ARCHITECT'S SPECIFICATION AND ASSOCIATED ADDENDUM.

CO-ORDINATION

- The main contractor/Management Contractor is responsible for co-ordination of the scope and sequence of all sub-contractors' work.

Tenanted office

Tenanted office

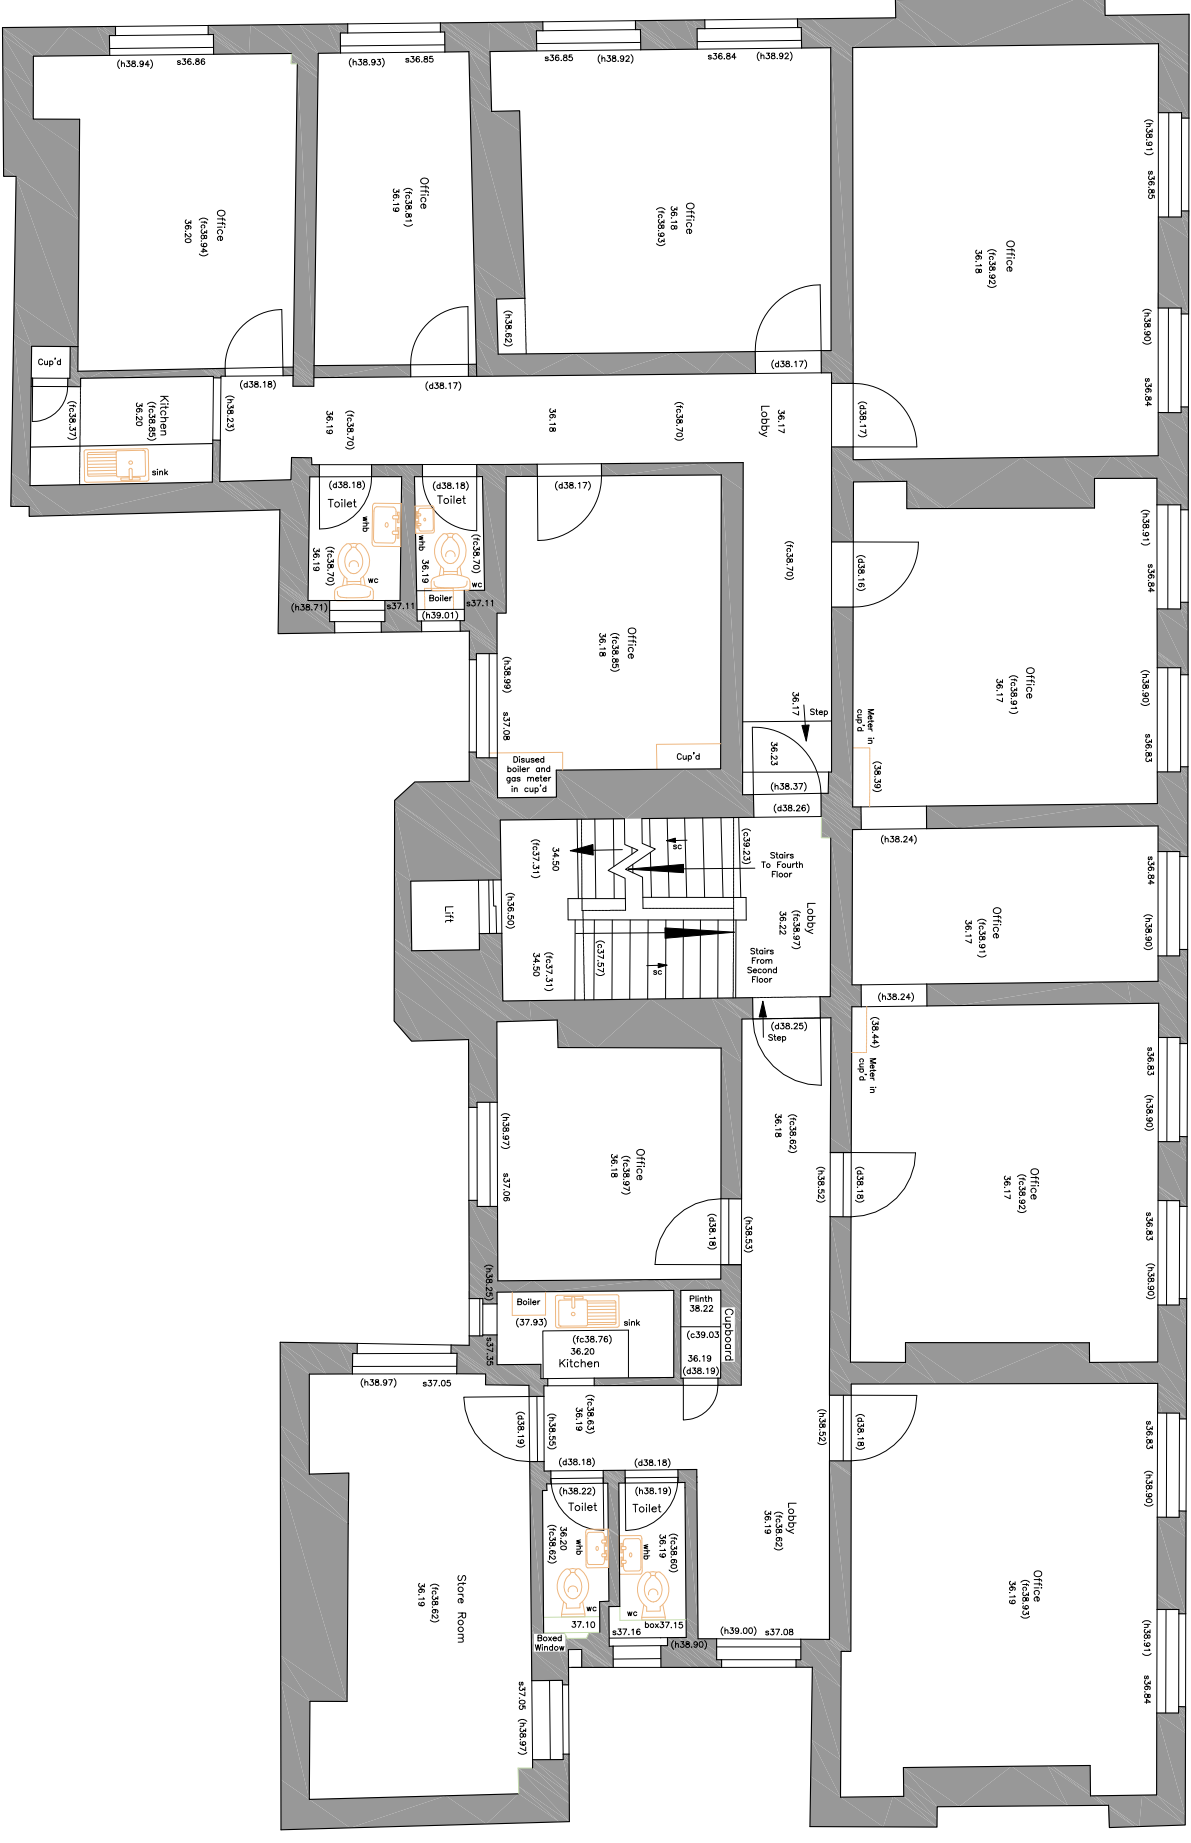

01 Third Floor Plan
E1-103 SCALE 1:50

NOTES

- Do not scale from this drawing.

- Check all dimensions on site.

- Subject to site inspection.

- This drawing is to be read in conjunction with all other documents prepared by other consultants.

- In accordance with third party agreements.

- Refer to area schedule.



© Copyright Reserved, Colliadocollins Partners LLP

PLANNING

Rev	Notes	By	Date
P1	Planning application issue	YJ	15.09.08
		de	DG

Notes

Existing building layout is based on surveys conducted by SPP Surveys of St Albans in October 2012.

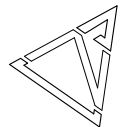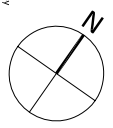

Colliadocollins Architects

17-19 Follen Street
London W1W 6DW
T 020 7580 3400
F 020 7580 2917
info@colliadocollins.com
www.colliadocollins.com

Date: 23.07.2014
Drawn by: JD
Checked by: FVB
Scale: 1:50
Scale: 1:100
CAD File No: P1/204/Con/Construction/04a

Devonshire Metro Ltd.
Museum House, 25 Museum St
EXISTING
Third Floor Plan
12041 E1-103